

MATERIAL KEYNOTE LEGEND	
AF-01	ALUMINUM FASCIA - DARK GREY
AS-01	ASPHALT SHINGLES - DARK GREY
BR-01	MASONRY - PACKAGE 1: ARRISCRRAFT CAMBRIDGE RENAISSANCE - BIRCHBARK
CO-02	PRECAST SILL
CO-05	PAVING
RA-01	ALUMINUM BALCONY RAILINGS c/w GLAZING AS PER MANUFACTURER'S INSTRUCTIONS
RA-02	ALUMINUM BALCONY RAILINGS c/w PICKETS @ 100mm o.c. MAX AS PER MANUFACTURER'S INSTRUCTIONS
VI-01	VINYL - PACKAGE 1: VERTICAL BOARD & BATTEN SIDING - LIGHT GRAY
VI-02	VINYL - PACKAGE 2: HORIZONTAL LAP SIDING - LIGHT GRAY

IT IS THE RESPONSIBILITY OF THE APPROPRIATE CONTRACTOR TO CHECK AND VERIFY ALL DIMENSIONS ON SITE AND TO REPORT ALL ERRORS AND/OR OMISSIONS TO THE ARCHITECT.

ALL CONTRACTORS MUST COMPLY WITH ALL PERTINENT CODES AND BY-LAWS.

THIS DRAWING MAY NOT BE USED FOR CONSTRUCTION UNTIL SIGNED BY THE ARCHITECT.

DO NOT SCALE DRAWINGS.

COPYRIGHT RESERVED.

- PROTECTED OPENING WITH DELUGE SPRINKLERS
- OPERABLE GLAZING




1 FRONT ELEVATION  
A201 1:100



2 RIGHT ELEVATION  
A201 1:100



3 REAR ELEVATION  
A201 1:100

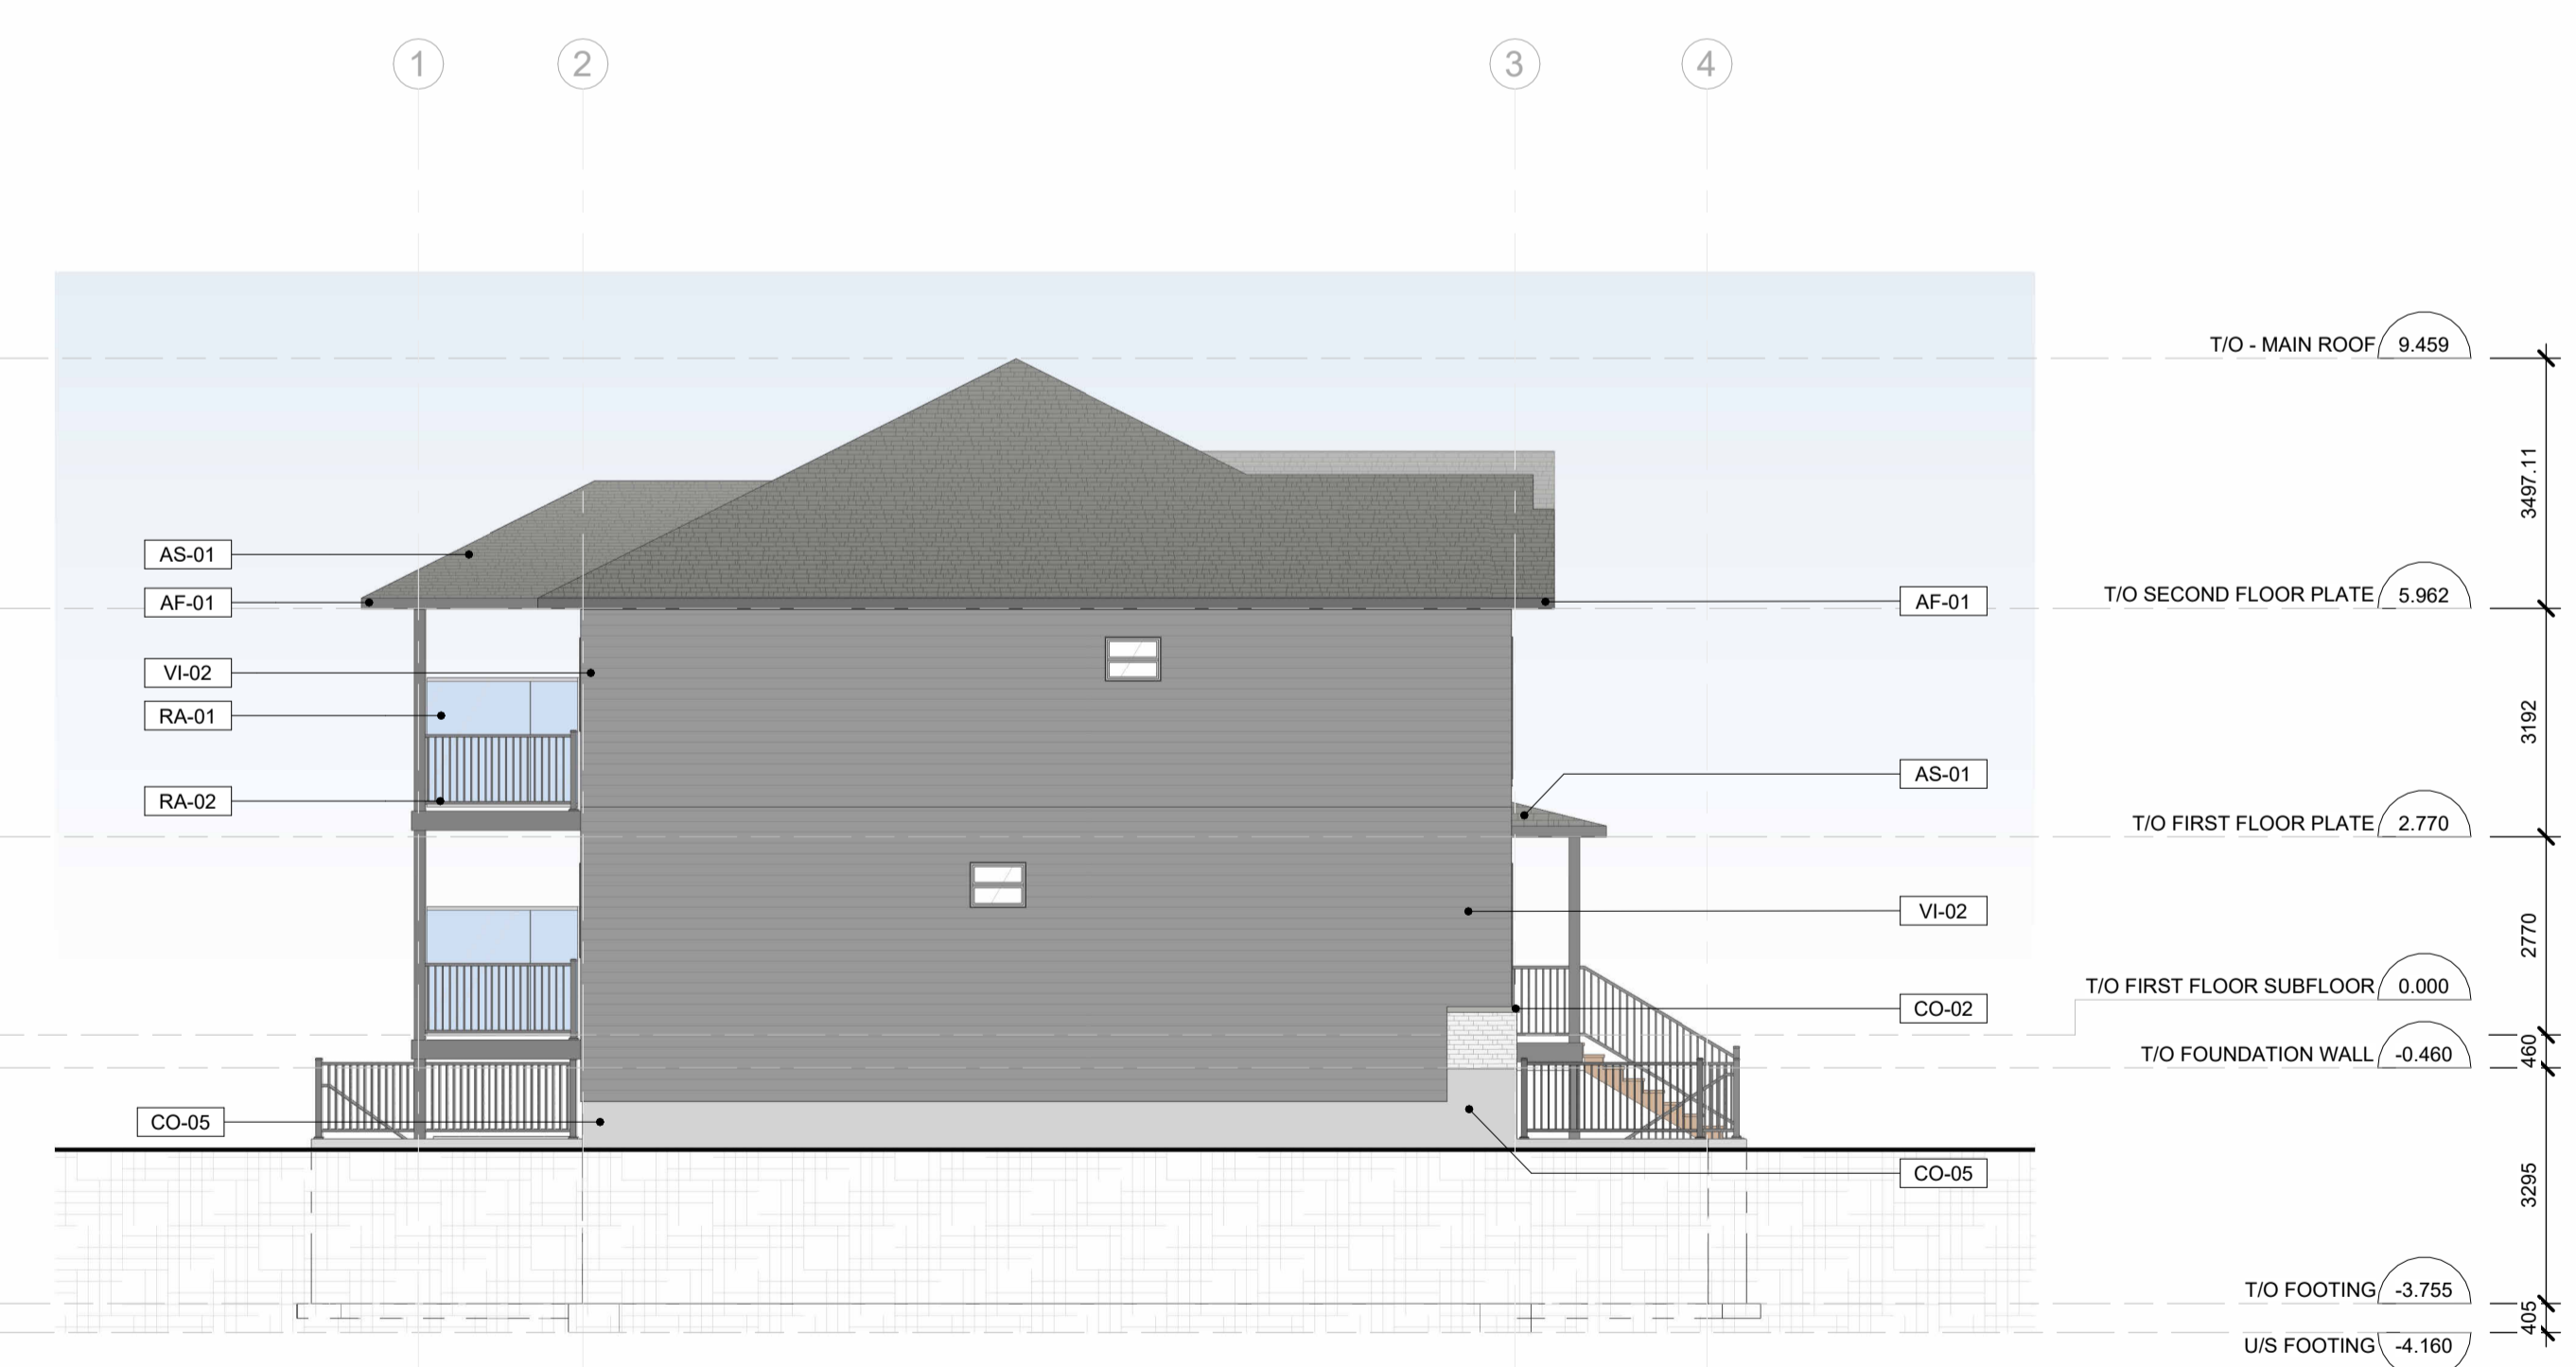

4 LEFT ELEVATION  
A201 1:100

No.	DESCRIPTION	YYYY-MM-DD
03	ISSUED FOR REVISED SITE PLAN CONTROL APP.	251117
01	ISSUED FOR CLIENT COMMENTS	251015

REVISIONS:

ARCHITECT SEAL:	NORTH ARROW:

CLIENT:

ARCHITECT:

56 Beech Street, Ottawa, Ontario K1S 3J6  
t.613.724.9932 f.613.724.1209 www.rodencklathey.ca

PROJECT TITLE:

**IRON VALLEY II - TERRACE HOMES**

5331 FERNBANK ROAD, OTTAWA, ON

SHEET TITLE:

**ELEVATIONS - SHADED**

DRAWN: JWD	CHECKED: VP
SCALE: 1:100	SHEET No.:
PROJECT No.:	<b>A201</b>
2033	



MATERIAL KEYNOTE LEGEND	
AF-01	ALUMINUM FASCIA - DARK GREY
AS-01	ASPHALT SHINGLES - DARK GREY
BR-01	MASONRY - PACKAGE 1: ARRISCRAFT CAMBRIDGE RENAISSANCE - BIRCHBARK
CO-02	PRECAST SILL
CO-05	PAVING
RA-01	ALUMINUM BALCONY RAILINGS c/w GLAZING AS PER MANUFACTURER'S INSTRUCTIONS
RA-02	ALUMINUM BALCONY RAILINGS c/w PICKETS @ 100mm o.c. MAX AS PER MANUFACTURER'S INSTRUCTIONS
VI-01	VINYL - PACKAGE 1: VERTICAL BOARD & BATTEN SIDING - LIGHT GRAY
VI-02	VINYL - PACKAGE 2: HORIZONTAL LAP SIDING - LIGHT GRAY

IT IS THE RESPONSIBILITY OF THE APPROPRIATE CONTRACTOR TO CHECK AND VERIFY ALL DIMENSIONS ON SITE AND TO REPORT ALL ERRORS AND/OR OMISSIONS TO THE ARCHITECT.

ALL CONTRACTORS MUST COMPLY WITH ALL PERTINENT CODES AND BY-LAWS.

THIS DRAWING MAY NOT BE USED FOR CONSTRUCTION UNTIL SIGNED BY THE ARCHITECT.

DO NOT SCALE DRAWINGS.

COPYRIGHT RESERVED.




1 FRONT ELEVATION  
A202 1:100



2 RIGHT ELEVATION  
A202 1:100



3 REAR ELEVATION  
A202 1:100

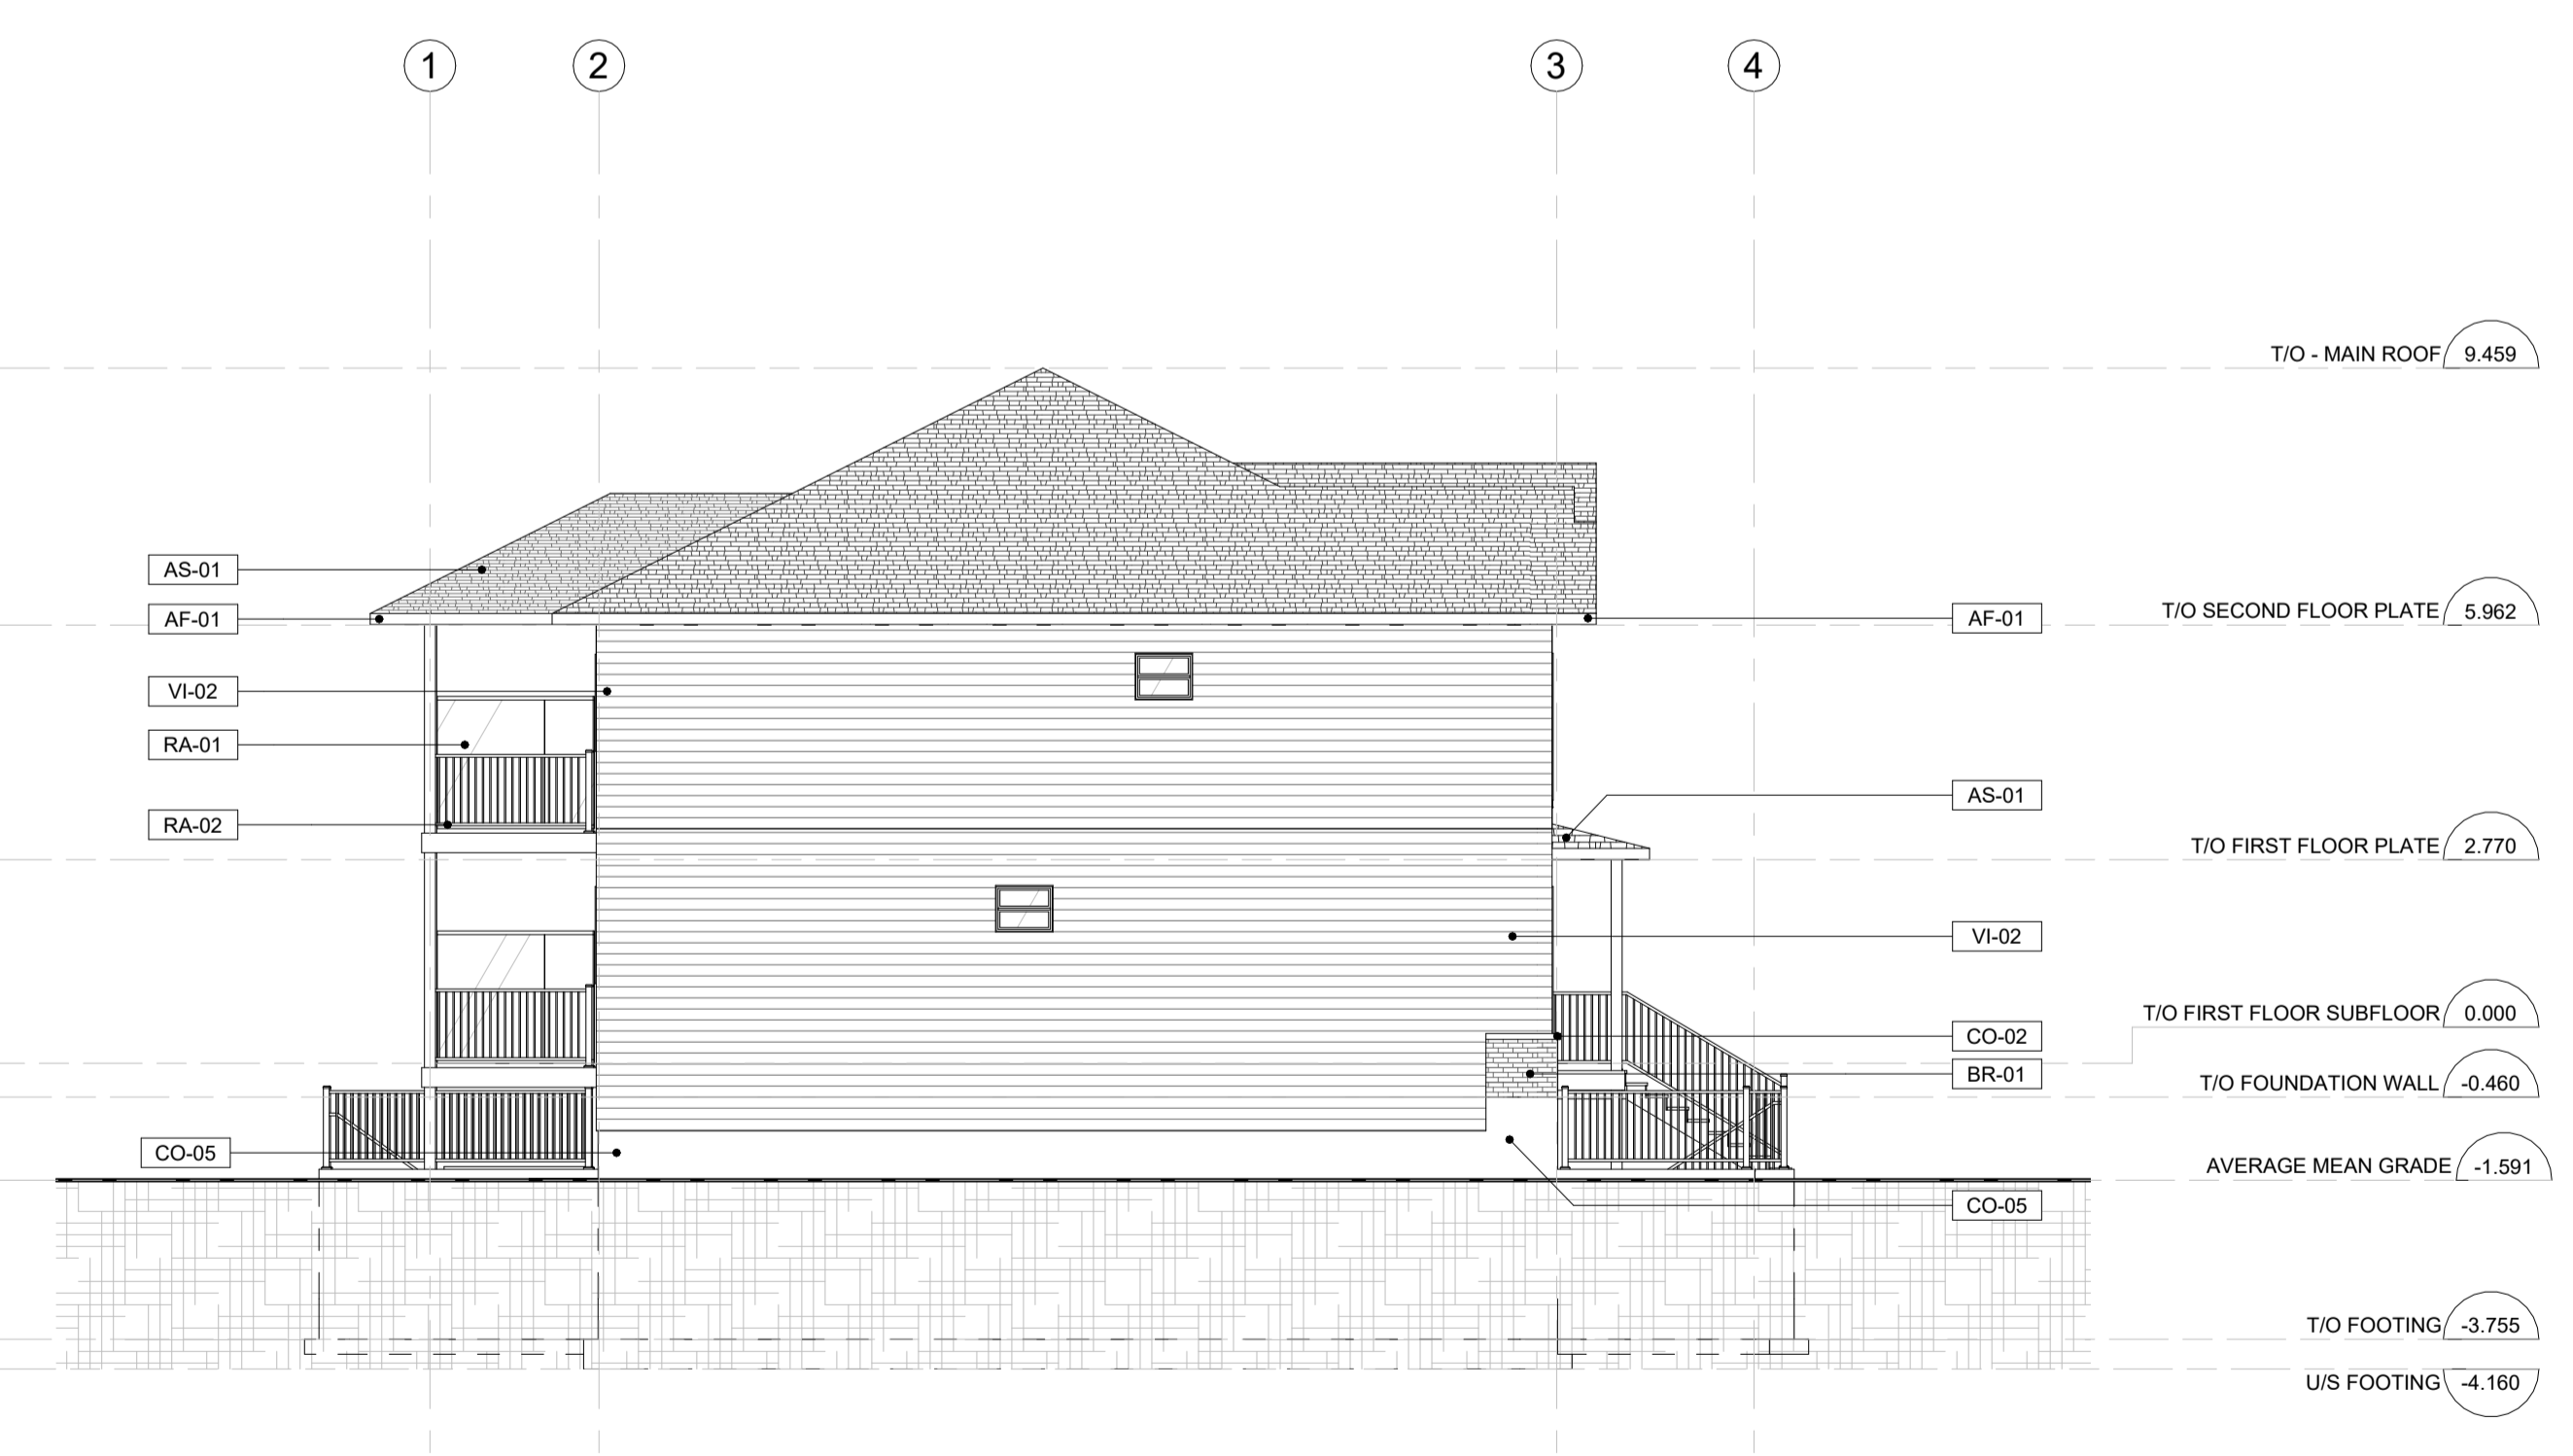

4 LEFT ELEVATION  
A202 1:100

- PROTECTED OPENING WITH DELUGE SPRINKLERS
- OPERABLE GLAZING

No.	DESCRIPTION	DATE
03	ISSUED FOR REVISED SITE PLAN CONTROL APP.	251117
01	ISSUED FOR CLIENT COMMENTS	251015
No.	DESCRIPTION	YYYY-MM-DD

REVISIONS:

ARCHITECT SEAL: \_\_\_\_\_ NORTH ARROW: \_\_\_\_\_



ARCHITECT:

**rla/architecture**  
56 Beech Street, Ottawa, Ontario K1S 3J6  
t.613.724.9932 f.613.724.1209 www.rodenicklahay.ca

PROJECT TITLE:

**IRON VALLEY II - TERRACE HOMES**

5331 FERNBANK ROAD, OTTAWA, ON

SHEET TITLE:

**ELEVATIONS - BLACK & WHITE**

DRAWN: JWD	CHECKED: VP
SCALE: 1:100	SHEET No.:
PROJECT No.:	<b>A202</b>
2033	

PAPER SIZE: ISO Full Sheet B1 (707.00 x 1000.00mm)