
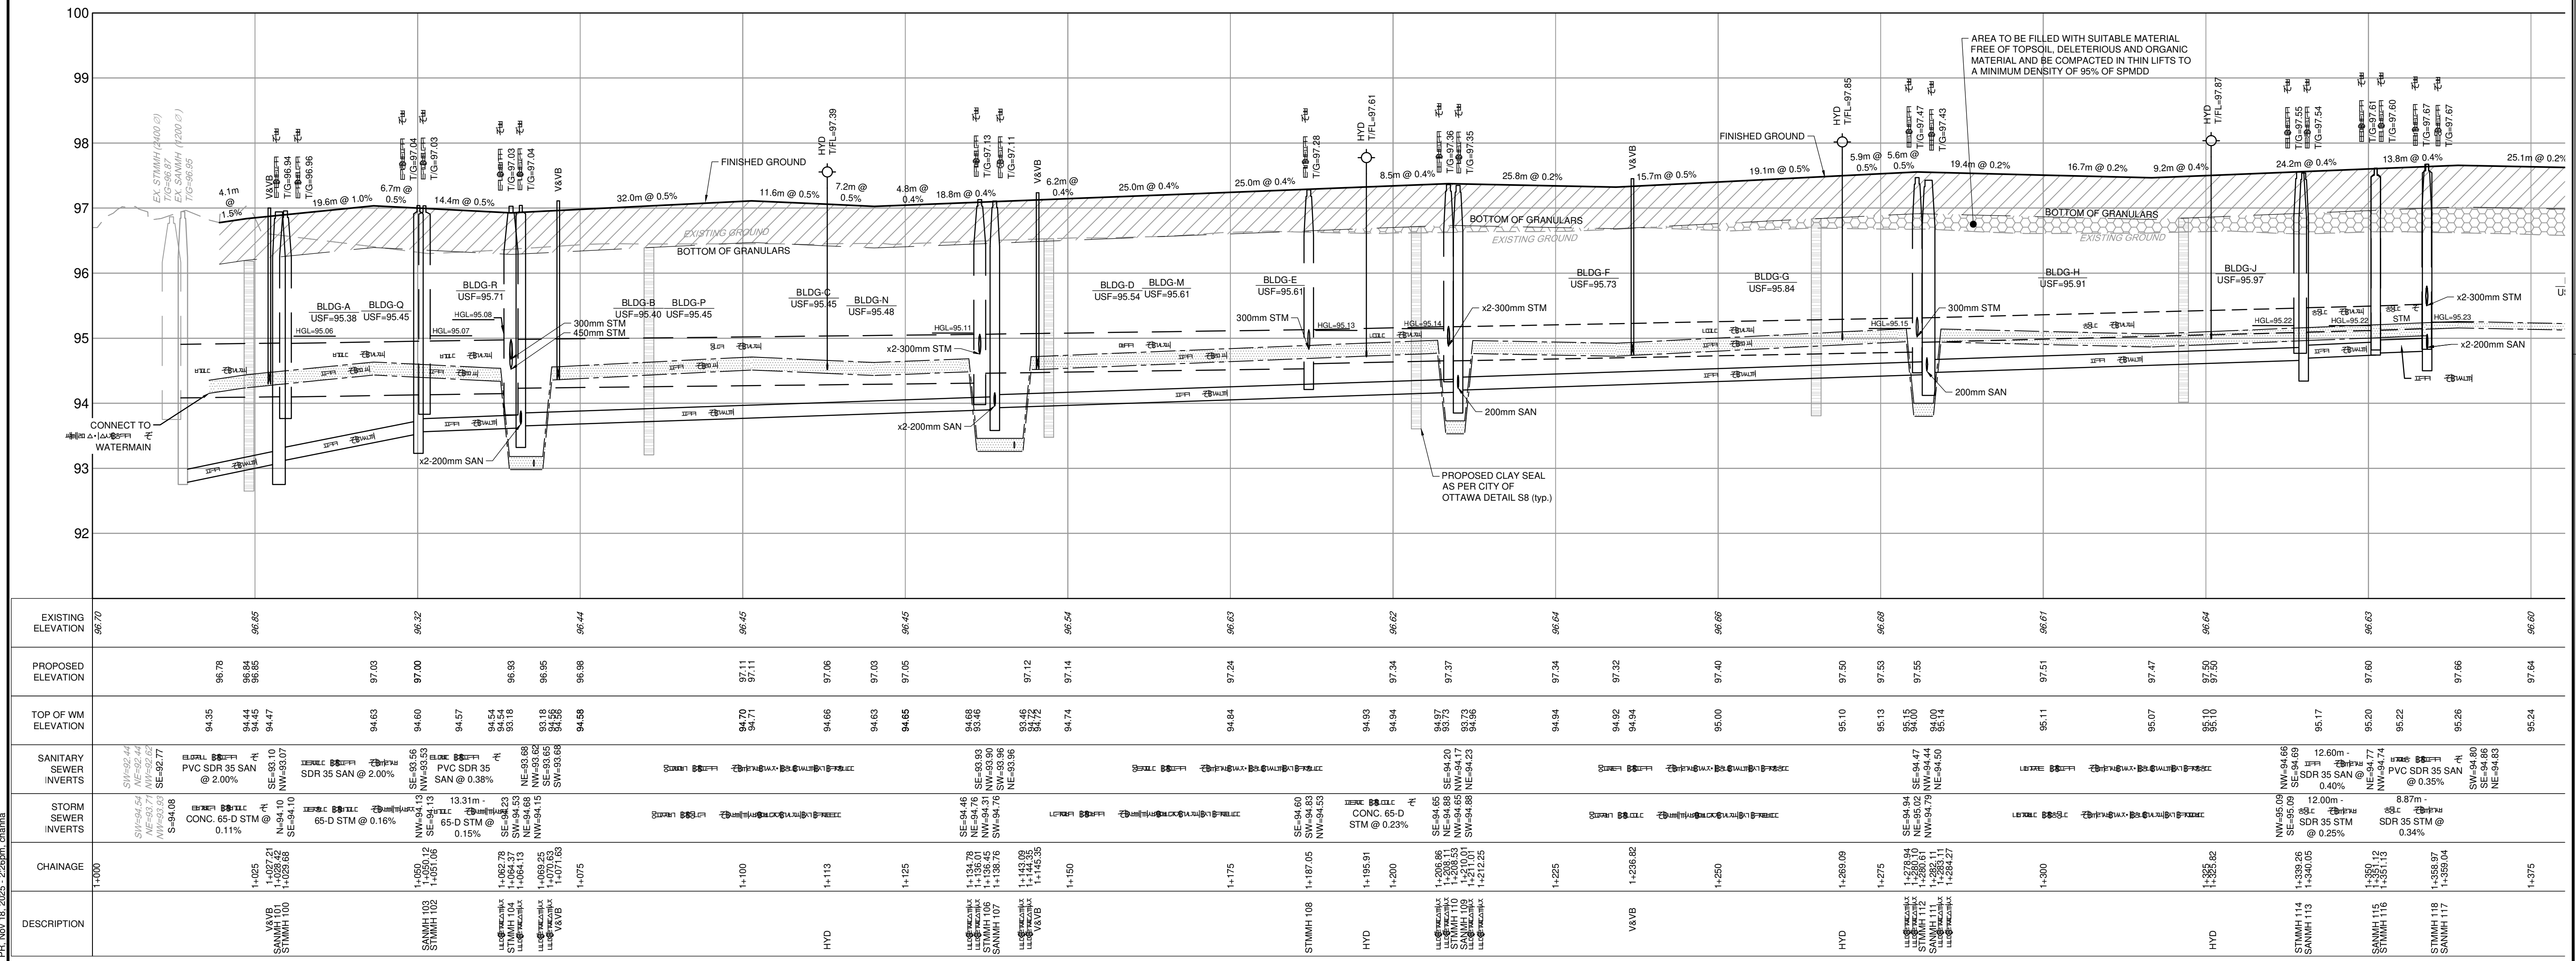


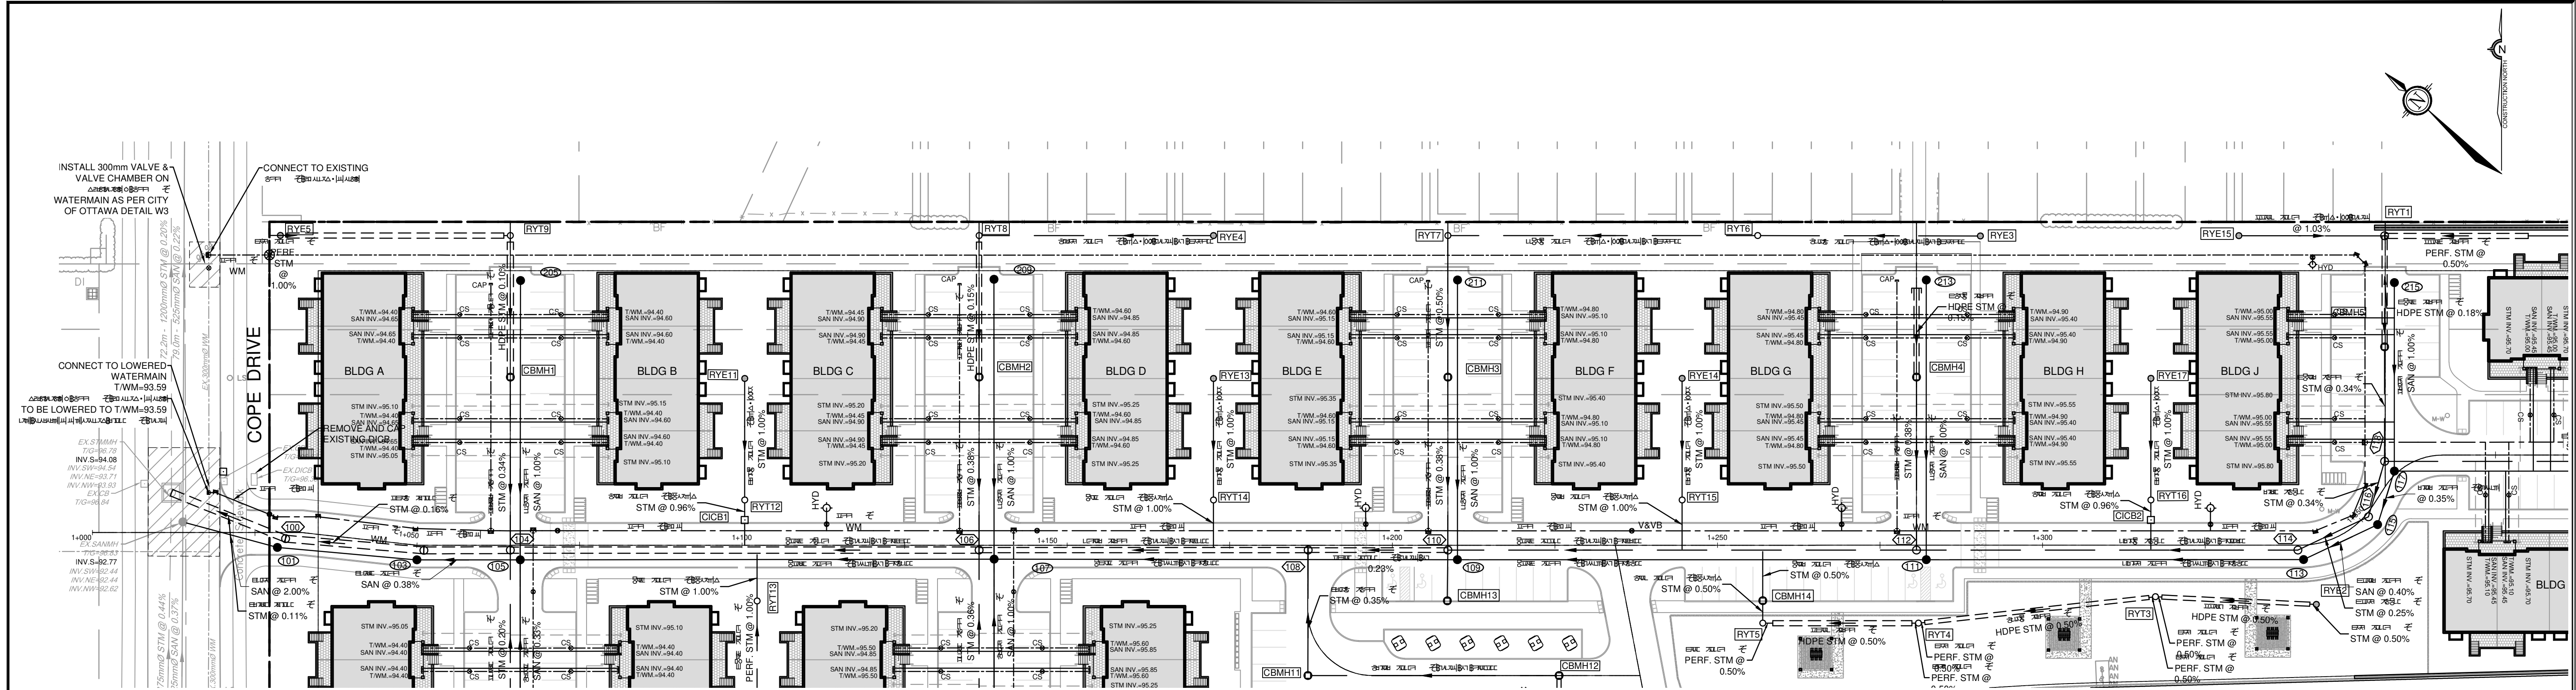

NOTE:
THE POSITION OF ALL POLE LINES, CONDUITS,
WATERMANS, SEWERS AND OTHER
UNDERGROUND AND OVERGROUND UTILITIES AND
STRUCTURES IS NOT NECESSARILY SHOWN ON
THE CONTRACT DRAWINGS. AND WHERE SHOWN,
THE ACCURACY OF THE POSITION OF SUCH
UTILITIES AND STRUCTURES IS NOT GUARANTEED.
BEFORE STARTING WORK, DETERMINE THE EXACT
LOCATION OF ALL SUCH UTILITIES AND
STRUCTURES AND ASSUME ALL LIABILITY FOR
DAMAGE TO THEM.

No.	REVISION	DATE	BY
5	REVISED SITE PLAN SUBMISSION	NOV 14/25	DOB
4	RE-ISSUED FOR TENDER	JAN 18/24	DOB
3	ISSUED FOR TENDER	MAY 20/22	DOB
2	REVISED PER CITY COMMENTS	FEB 17/22	DOB
1	ISSUED FOR CITY OF OTTAWA REVIEW	NOV 5/21	DOB

SCALE

0 5 10 15 20
HORIZONTAL

0 0.5 1.0 1.5 2.0
VERTICAL

DESIGN

BM

CHECKED

DDB

DRAWN

ATE

CHECKED

BM

APPROVED

DDB

FOR REVIEW ONLY

PROFESSIONAL ENGINEER
D. D. BLAIR
100122737
NOV 14 2025
PROVINCE OF ONTARIO

NOVATECH
Engineers, Planners & Landscape Architects
Suite 200, 240 Michael Cowpland Drive
Ottawa, Ontario, Canada K2M 1P6
Telephone (613) 254-9643
Facsimile (613) 254-5867
Website www.novatech-eng.com

CITY OF OTTAWA
5331 FERNBANK ROAD
IRON VALLEY 2

DRAWING NAME

PLAN AND PROFILE

PROJECT No.

121011-00

REV

REV # 5

DRAWING No.

121011-PR

M:\2021\121011\CAD\Design\121011-PR.dwg, PR, Nov 18, 2025 - 2:26pm, channa

PLANET 2025 - 8/1/2025

#18539