


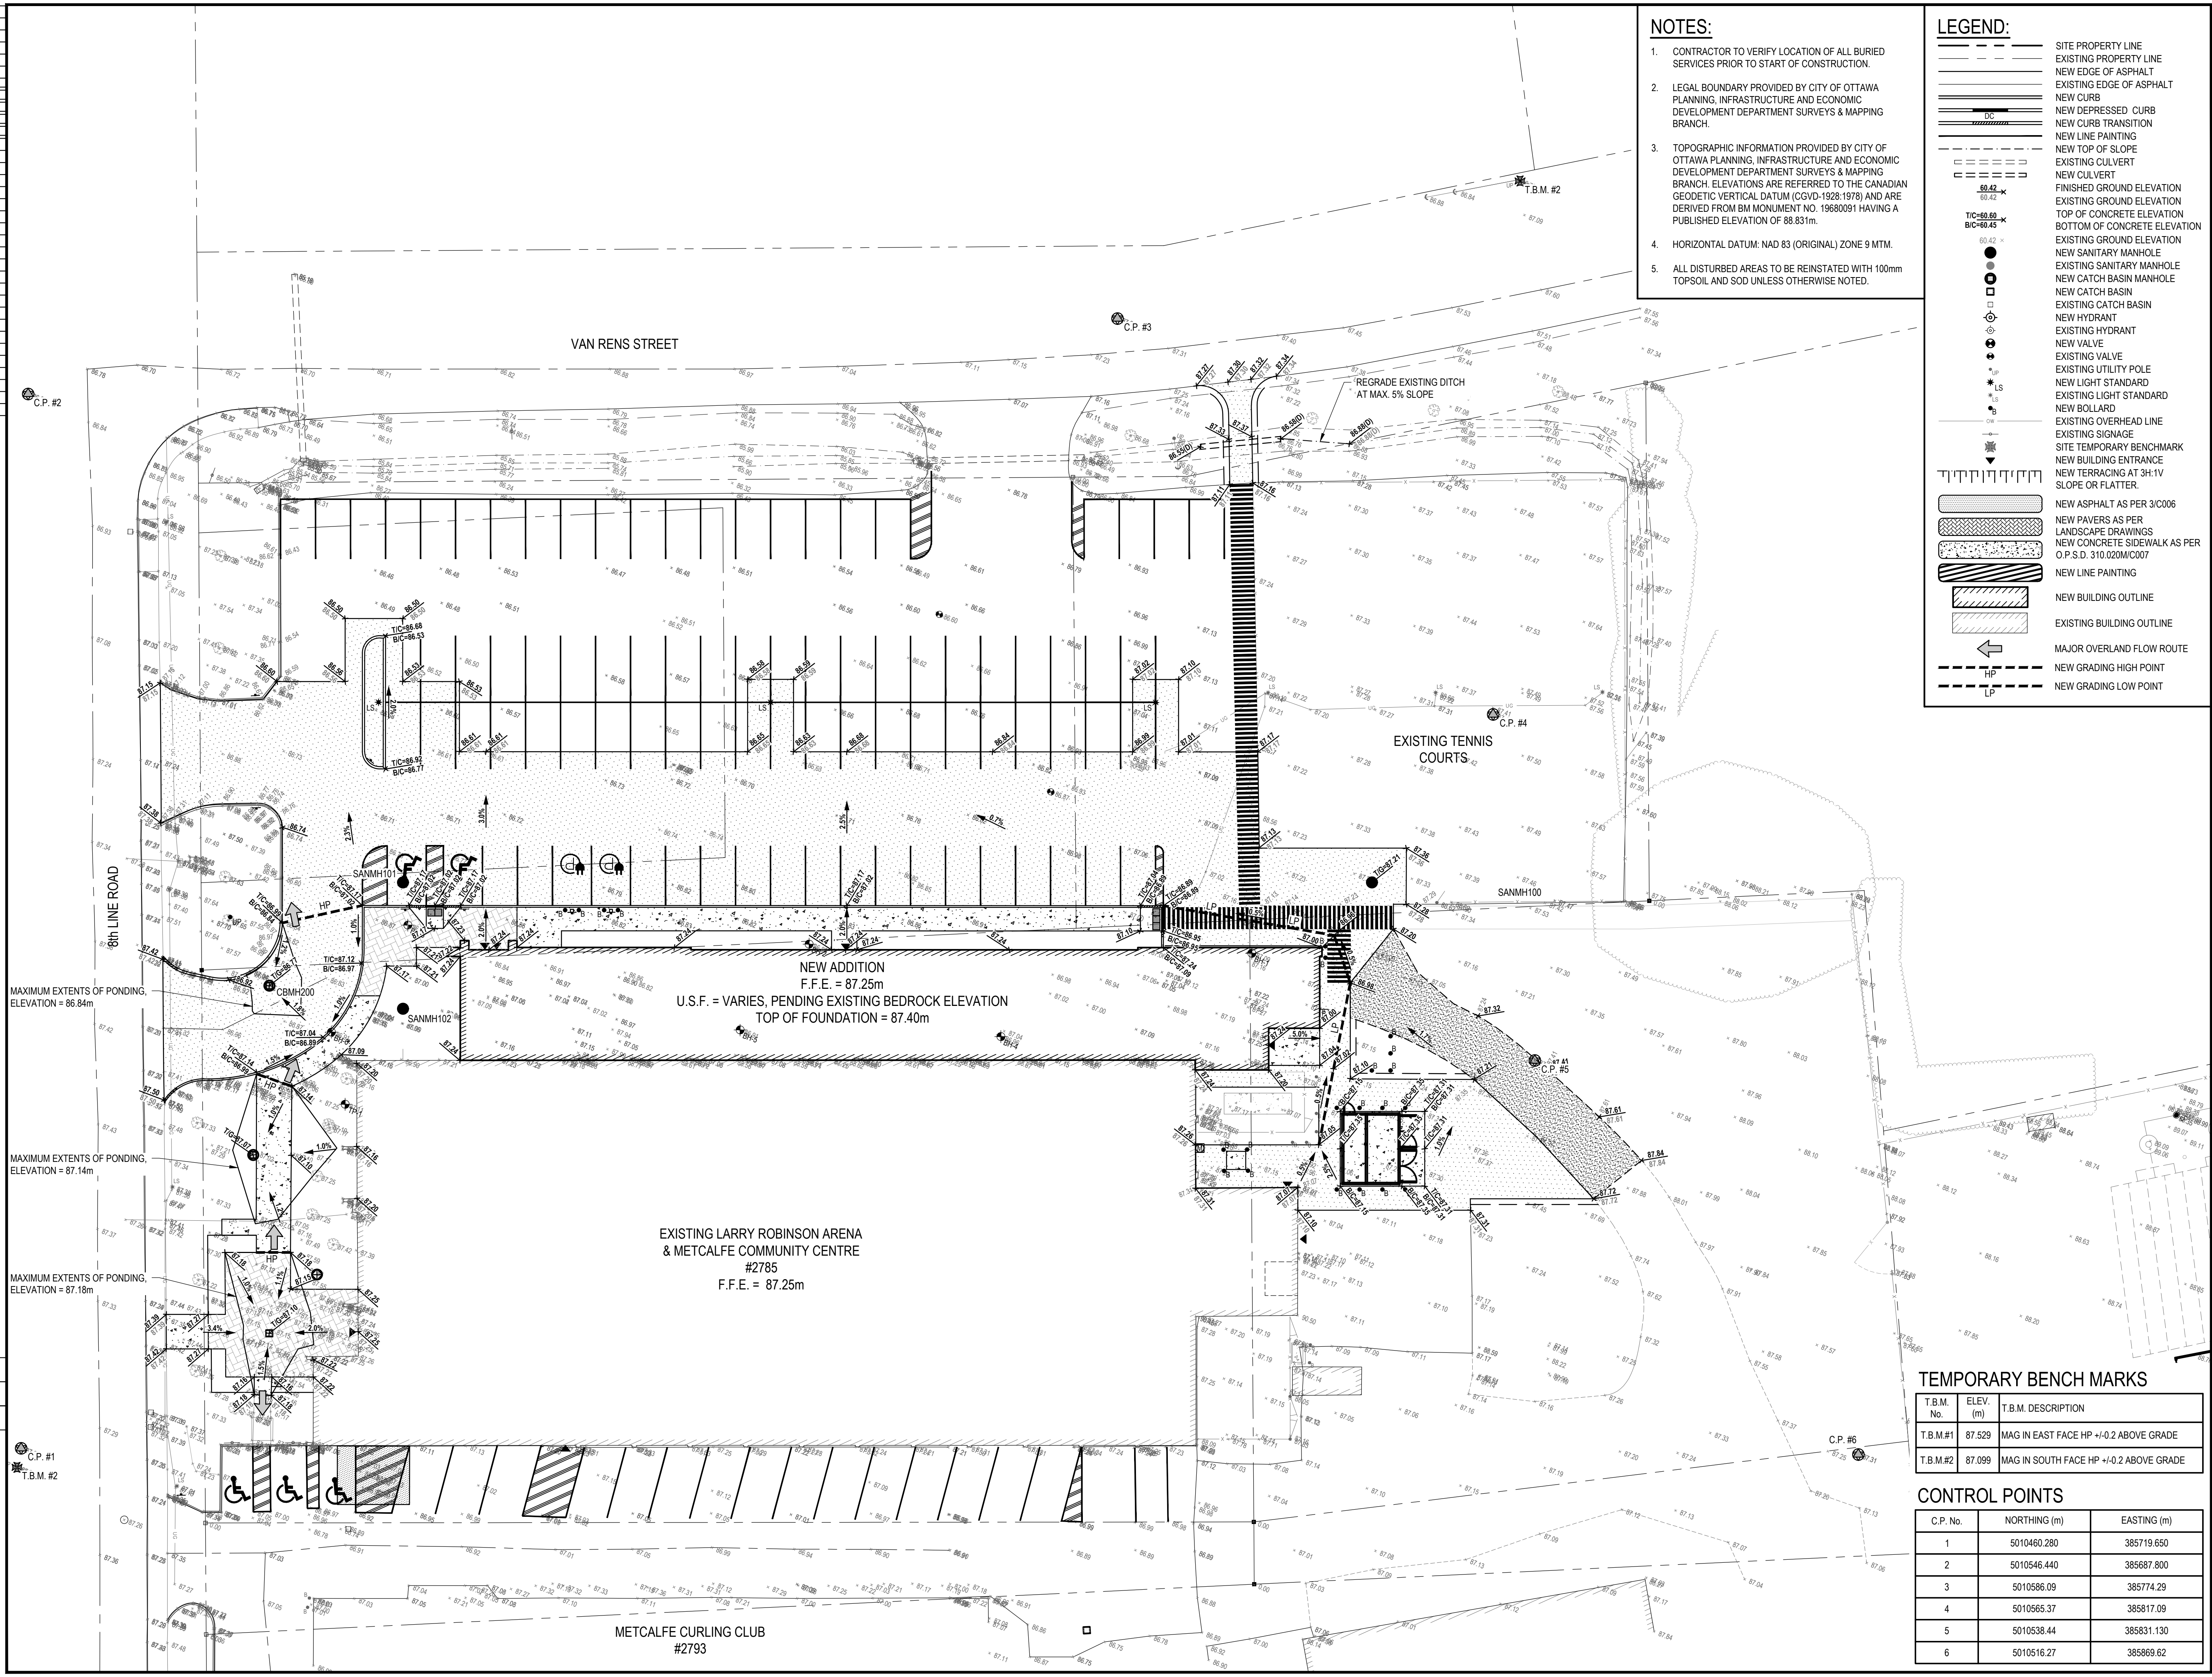

- NOTES:**
- CONTRACTOR TO VERIFY LOCATION OF ALL BURIED SERVICES PRIOR TO START OF CONSTRUCTION.
 - LEGAL BOUNDARY PROVIDED BY CITY OF OTTAWA PLANNING, INFRASTRUCTURE AND ECONOMIC DEVELOPMENT DEPARTMENT SURVEYS & MAPPING BRANCH.
 - TOPOGRAPHIC INFORMATION PROVIDED BY CITY OF OTTAWA PLANNING, INFRASTRUCTURE AND ECONOMIC DEVELOPMENT DEPARTMENT SURVEYS & MAPPING BRANCH. ELEVATIONS ARE REFERRED TO THE CANADIAN GEODETIC VERTICAL DATUM (CGVD-1988-1978) AND ARE DERIVED FROM BM MONUMENT NO. 19680091 HAVING A PUBLISHED ELEVATION OF 88.831m.
 - HORIZONTAL DATUM: NAD 83 (ORIGINAL) ZONE 9 MTM.
 - ALL DISTURBED AREAS TO BE REINSTATED WITH 100mm TOPSOIL AND SOD UNLESS OTHERWISE NOTED.

LEGEND:

- SITE PROPERTY LINE
- EXISTING PROPERTY LINE
- NEW EDGE OF ASPHALT
- EXISTING EDGE OF ASPHALT
- NEW CURB
- NEW DEPRESSED CURB
- NEW CURB TRANSITION
- NEW LINE PAINTING
- NEW TOP OF SLOPE
- EXISTING CULVERT
- NEW CULVERT
- FINISHED GROUND ELEVATION
- EXISTING GROUND ELEVATION
- TOP OF CONCRETE ELEVATION
- BOTTOM OF CONCRETE ELEVATION
- EXISTING GROUND ELEVATION
- NEW SANITARY MANHOLE
- EXISTING SANITARY MANHOLE
- NEW CATCH BASIN MANHOLE
- NEW CATCH BASIN
- EXISTING CATCH BASIN
- NEW HYDRANT
- EXISTING HYDRANT
- NEW VALVE
- EXISTING VALVE
- EXISTING UTILITY POLE
- NEW LIGHT STANDARD
- EXISTING LIGHT STANDARD
- NEW BOLLARD
- EXISTING OVERHEAD LINE
- EXISTING SIGNAGE
- SITE TEMPORARY BENCHMARK
- NEW BUILDING ENTRANCE
- NEW TERRACING AT 3H:1V SLOPE OR FLATTER
- NEW ASPHALT AS PER 3/C006
- NEW PAVERS AS PER LANDSCAPE DRAWINGS
- NEW CONCRETE SIDEWALK AS PER O.P.S.D. 310.020M/C007
- NEW LINE PAINTING
- NEW BUILDING OUTLINE
- EXISTING BUILDING OUTLINE
- MAJOR OVERLAND FLOW ROUTE
- NEW GRADING HIGH POINT
- NEW GRADING LOW POINT

Ottawa

INFRASTRUCTURE SERVICES & COMMUNITY SUSTAINABILITY / SERVICES D'INFRASTRUCTURE ET VIABILITÉ DES COLLECTIVITÉS
INFRASTRUCTURE SERVICES BRANCH / DIRECTION D'INFRASTRUCTURE
DESIGN AND CONSTRUCTION DIVISION / DIVISION DE LA CONCEPTION ET DE LA CONSTRUCTION

DEPUTY CITY MANAGER / DIRECTEUR DES SERVICES MUNICIPAUX
DIRECTOR / DIRECTEUR
MANAGER / GESTIONNAIRE

FOR / POUR
INFRASTRUCTURE SERVICES & COMMUNITY SUSTAINABILITY
INFRASTRUCTURE SERVICES
DESIGN & CONSTRUCTION - BUILDINGS

EVB
ENGINEERING

800 SECOND STREET WEST
CORNWALL, ONTARIO CANADA, K6J 1H6
TEL 613-935-3775 | FAX 613-935-6450
WEBSITE: EVBengineering.com

KEY PLAN

RE-ISSUED FOR SITE PLAN APPROVAL 2026-01-23
ISSUED FOR SITE PLAN APPROVAL 2025-11-06

NUMBER / NUMÉRO: 1
MILESTONE / FAIT SAILLANT: 1
DATE / DATE: 2025-11-06
F.L. / F.L.: K.B.W.M.K.
SCALE / ÉCHELLE: 1:250

DRAWING TITLE
1:1 SCALE

PROJECT NORTH

THIS DRAWING IS THE PROPERTY OF THE CITY OF OTTAWA AND ALL COPYRIGHT IS RESERVED. DIMENSIONS ON DRAWING ARE FOR ESTIMATING PURPOSES ONLY. IT IS THE RESPONSIBILITY OF EACH CONTRACTOR AND SUB-CONTRACTOR TO CHECK AND VERIFY ALL DIMENSIONS AND CONDITIONS ON SITE. NOTIFY OWNER OF ANY ERRORS OR OMISSIONS PRIOR TO COMMENCING THE WORK. DO NOT SCALE THE DRAWINGS.

CE DESSIN CONSTITUE LA PROPRIÉTÉ DE LA VILLE D'OTTAWA ET TOUT DROIT D'AUTEUR EST RÉSERVÉ. LES DIMENSIONS UTILISÉES LE SONT À DES FINS D'ESTIMATION SEULEMENT. IL INCOMBE À CHAQUE ENTREPRENEUR, SOUS-CONTRACTANT OU CONSULTANT DE VÉRIFIER TOUTES LES DIMENSIONS ET LES CONDITIONS SUR LE CHANTIER. VEUILLÉZ INFORMER LE PROPRIÉTAIRE DE TOUTE ERREUR OU OMISSION AVANT D'ENTAMER LES TRAVAUX. NE DRESSÉZ PAS LES PLANS À L'ÉCHELLE.

ARCHITECT / ARCHITECTE
CONSULTANT / EXPERT-CONSEIL

**LARRY ROBINSON ARENA
NEW ADDITION**

2785 8th LINE ROAD
OTTAWA, ONTARIO

CONTROL POINTS

C.P. No.	NORTHING (m)	EASTING (m)
1	5010460.280	385719.650
2	5010546.440	385687.800
3	5010586.09	385774.29
4	5010565.37	385817.09
5	5010538.44	385831.130
6	5010516.27	385869.62

C005

CF000533