
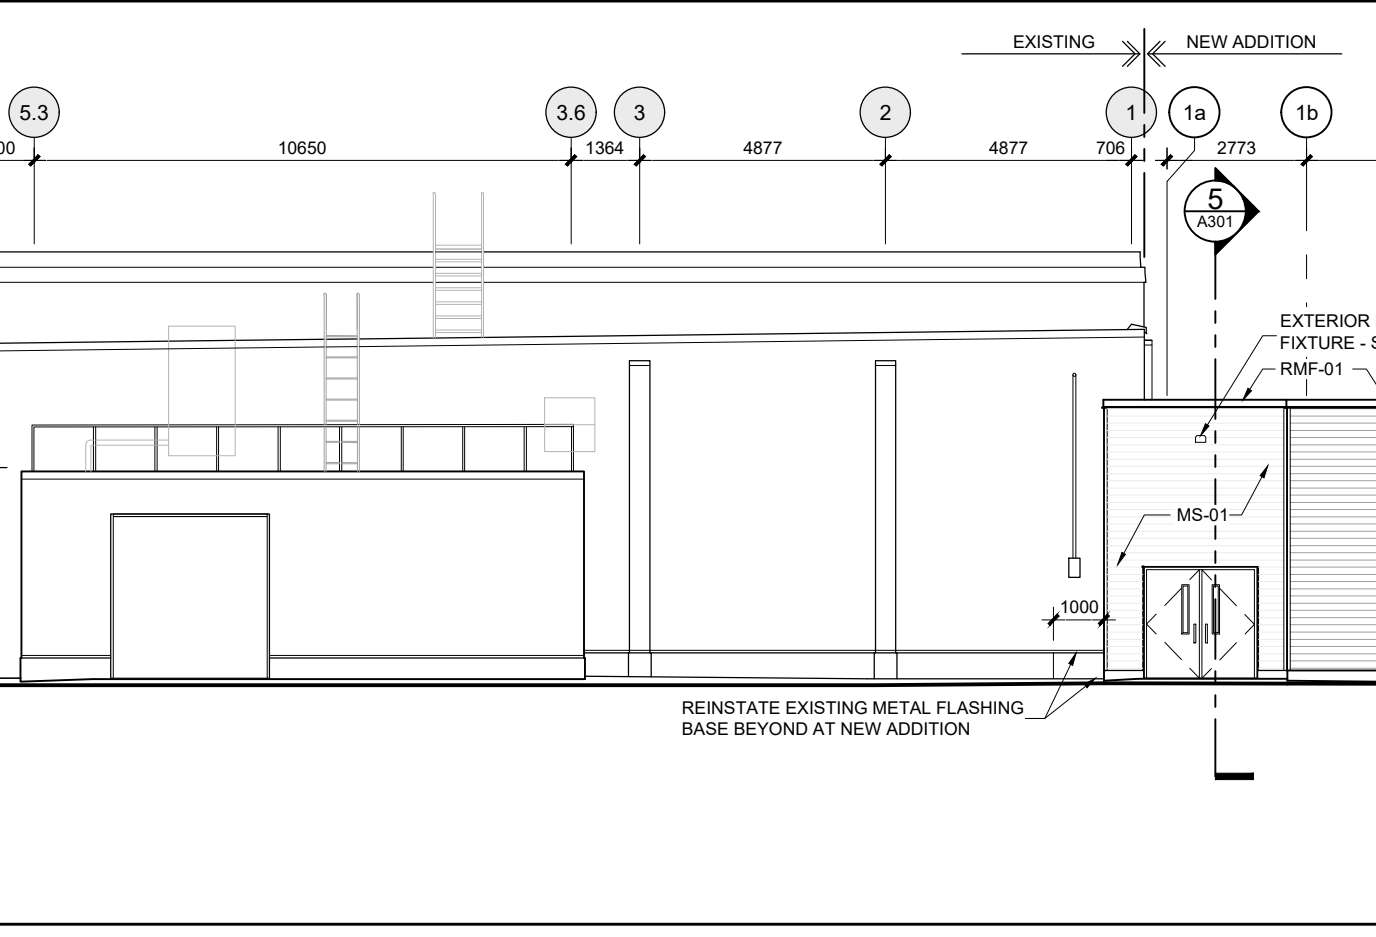
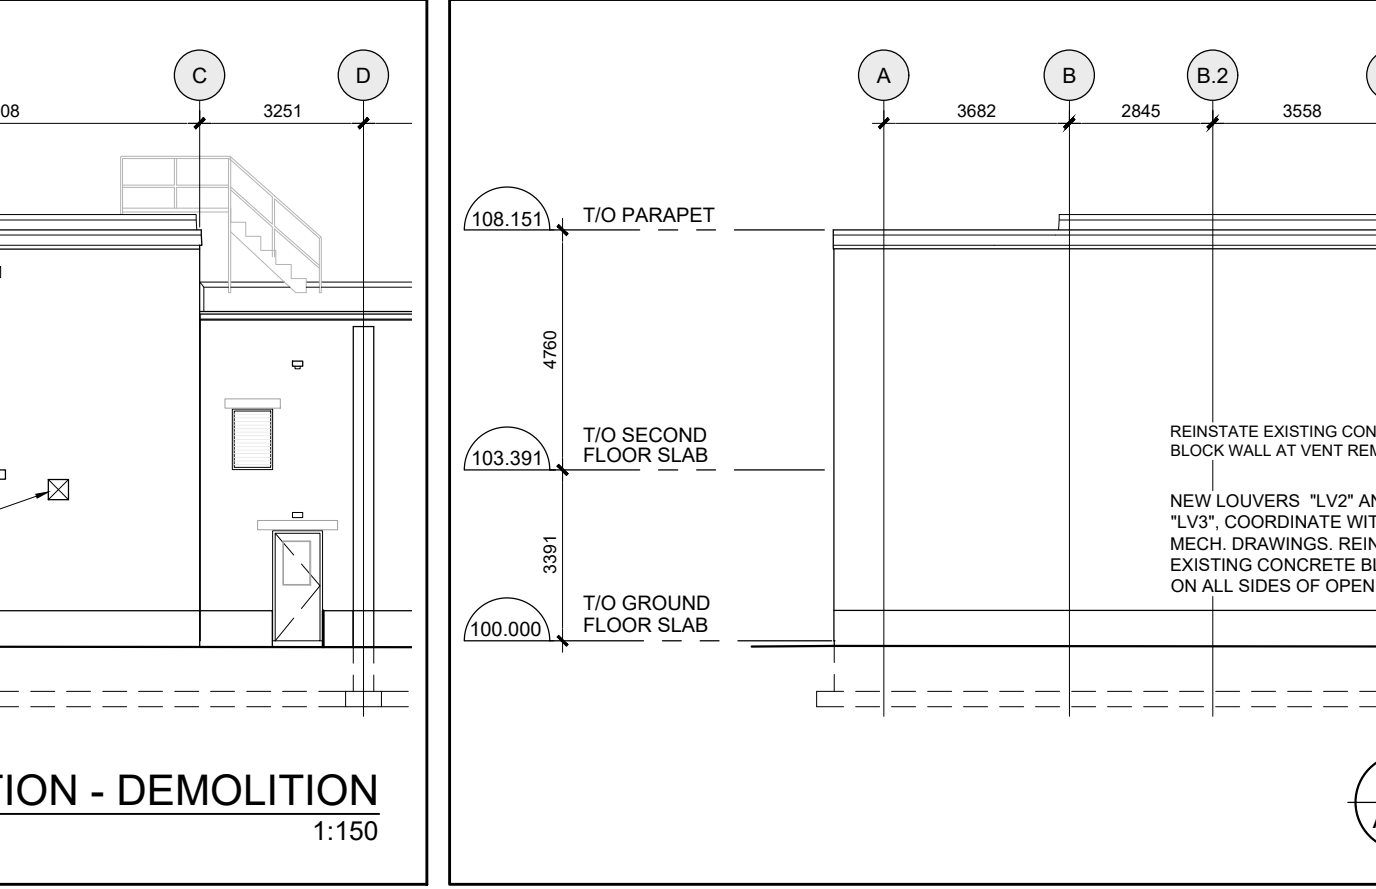
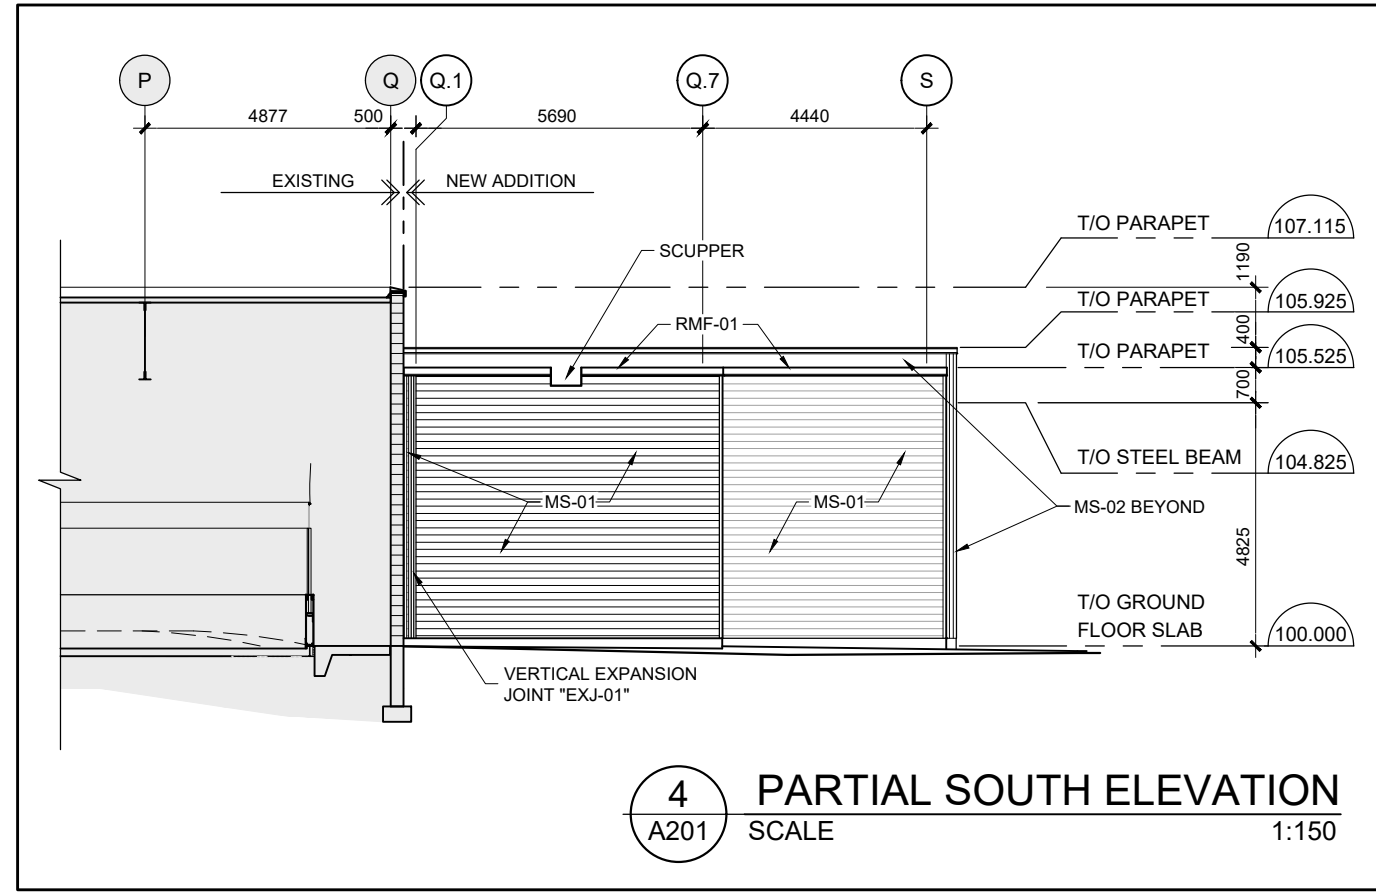
 
 
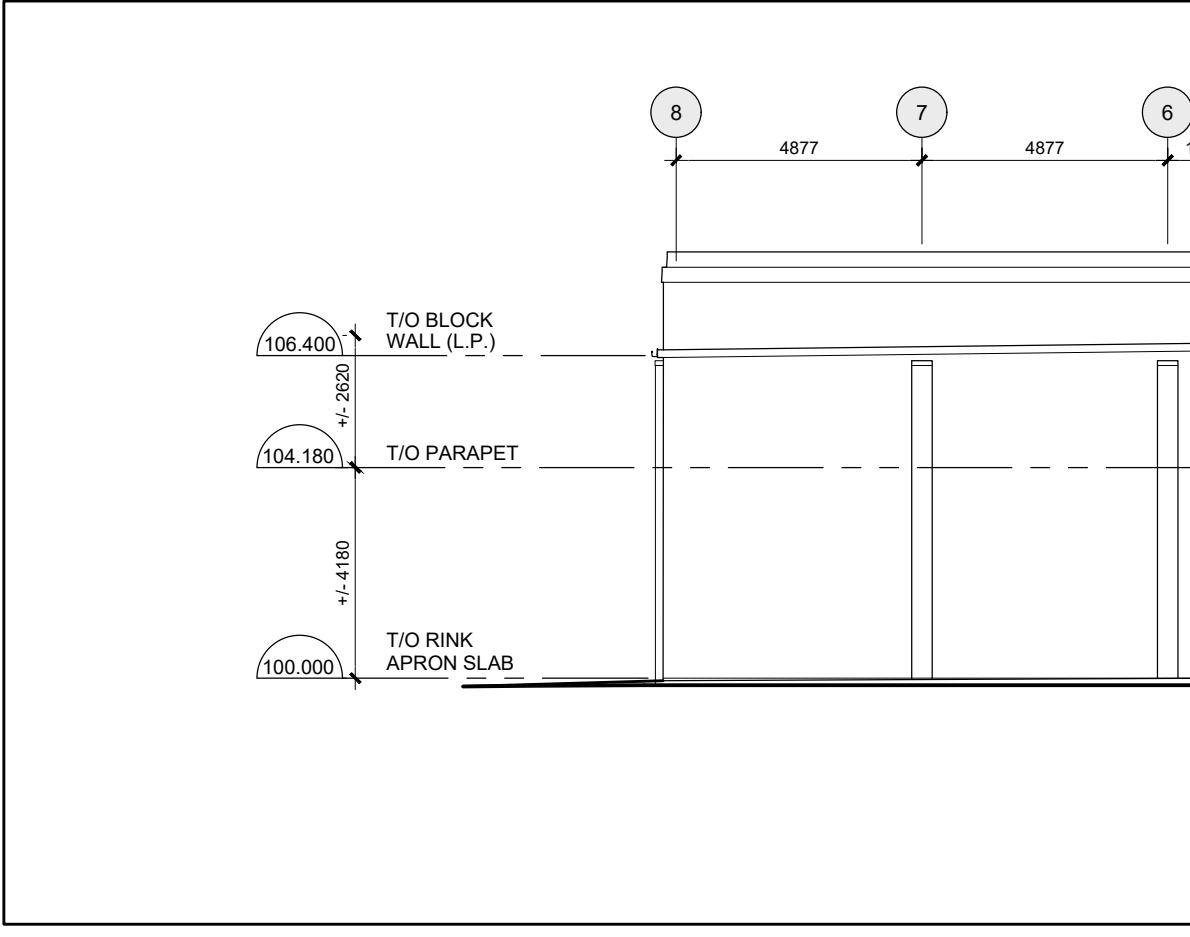
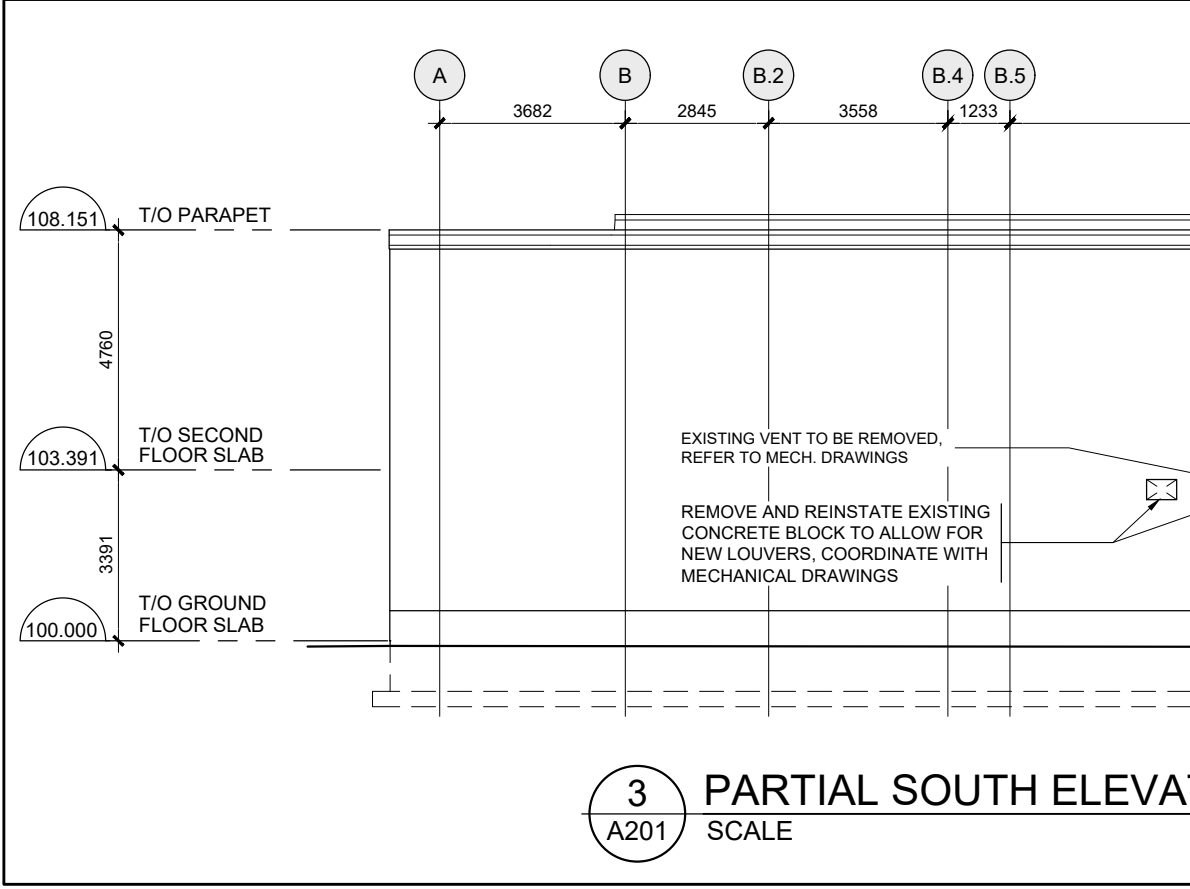
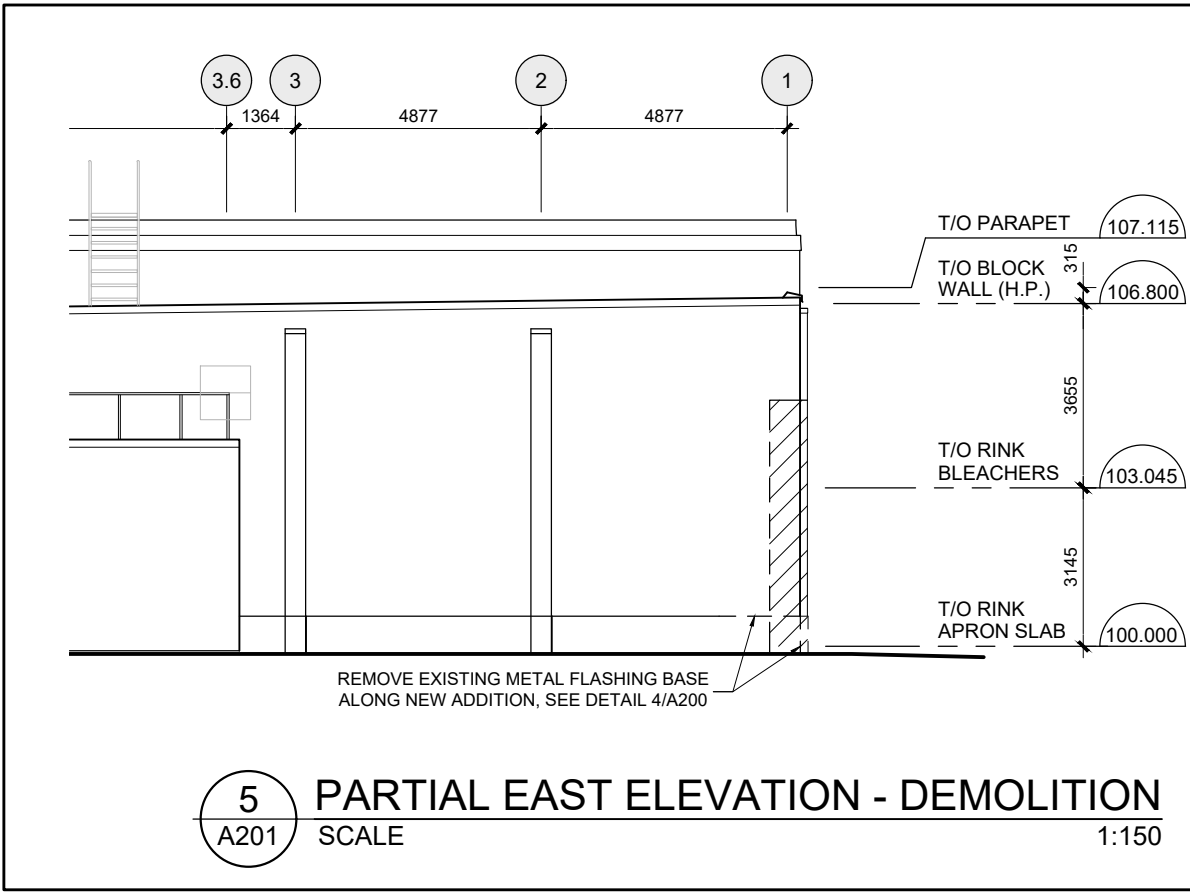
 
 
 
 
 
 


 

ELEVATION LEGEND: (REFER TO APPENDIX A)	
CWx	ALUMINUM CURTAIN WALL FRAME AND INSULATED GLAZING UNIT. REFER TO A201
CMS-01	COMPOSITE METAL PANELS
MS-0X	19mm PREFORMED METAL SIDING CORRUGATED- COLOUR
RMF-0X	PRE-FINISHED ROOF METAL CAP FLASHING COLOUR TO MATCH FIELD SIDING COLOUR OR COMPOSITE METAL PANEL COLOUR BELOW (TYPICAL)
LF	EXTERIOR WALL MOUNTED LIGHT FIXTURE - REFER TO ELECTRICAL
LV-X	PREFINISHED EXTERIOR LOUVER, REFER TO A201 AND MECHANICAL DRAWINGS
AP-0X	ANODIZED ALUMINUM SPANDREL PANEL
N.I.C	NOT IN CONTRACT

ELEVATION LEGEND:	
EXTERIOR METAL SIDING	
Vertical and horizontal corrugated pre-finished metal siding as per Dwg A-200 -Corrugated 7/8", C-360, 22 gauge	
Colours:	
MS-01	Ideal Roofing Perspectra/ Weather X "Bright Silver" Metallic Series - ID 2624
MS-02	Ideal Roofing Perspectra/ Weather X "Black" - ID 6262
Feature colours:	
MS-03	Ideal Roofing Perspectra/ Weather X Allow for 2 selections from full range of manufacturer colours
Exterior metal siding & roofing flashing - Pre-finished metal flashing to match field colour, and finish of field siding to suit; 24 gauge. Allow for selection of colours to match metal siding colours (typ)	
CW-xx Glazed Aluminum Curtainwall Window Systems	
• Kawneer 1600 Wall System 1; 63.5 mm x 152mm total depth (reinforcing as required for wind loading and loading for guards.	
• Standard cap - depth - Anodized aluminum finish & Black anodized finish as per Dwg A-200.	
• Standard cap - depth - Anodized aluminum finish & Black anodized finish as per Dwg A-200	
ADx Exterior aluminum door systems	
• Door Framing - Kawneer 350T Insulpour Thermal Entrances c/w clear anodized framing systems & Clear anodized snap caps. C/W Black framing systems and Black anodized snap caps as per dwg A-200	
CMS-01 Exterior cladding	
• Metal Composite Material (MCM) Panel Systems	
• Alucobond Plus c/w fire rated core & thickness to suit	
• Colours - allow for selection from full range of anodized finishes in the black and white ranges	
GRH-1	Exterior grade primed/ painted guard rails and handrails
CJ	Exterior Metal Siding Control Joint
Hatch area indicates area of existing concrete block wall to be brushed, sanded and cleared ready for new paint finish. Remove existing concrete block at all mechanical and electrical penetrations through wall and reinstate with new concrete block to suit existing concrete block size	

RE-ISSUED FOR SITE PLAN APPROVAL		2026-01-23	INITIALS
ISSUED FOR SITE PLAN APPROVAL		2025-11-06	INITIALS
NUMBER	MILESTONE / FANT SAILANT	DATE (Y/M/D)	INITIALS
DESIGNED BY / CONCU PAR		CHECKED BY / VERIFIE PAR	
DRAWN BY / DESSIN PAR		SCALE	
		1:300	
DETAIL NUMBER		PROJECT NORTH	
DRAWING TITLE			
SCALE:			
SHEET NUMBER			

THIS DRAWING IS THE PROPERTY OF THE CITY OF OTTAWA AND ALL COPYRIGHT IS RESERVED. DIMENSIONS ON DRAWING ARE FOR ESTIMATING PURPOSES ONLY. IT IS THE RESPONSIBILITY OF EACH CONTRACTOR AND SUB-CONTRACTOR OR CONSULTANT TO CHECK AND VERIFY ALL DIMENSIONS AND CONDITIONS ON SITE. NOTIFY OWNER OF ANY ERRORS OR OMISSIONS PRIOR TO COMMENCING THE WORK. DO NOT SCALE THE DRAWINGS.

CE Dessin constitue la propriété de la ville d'Ottawa et tout droit d'auteur est réservé. Les dimensions utilisées le sont à des fins d'estimation seulement. Il incombe à chaque entrepreneur, sous-contractant ou consultant de vérifier toutes les dimensions et les conditions sur le chantier. Veuillez informer le propriétaire de toute erreur ou omission avant d'entamer les travaux. Ne dressez pas les plans à l'échelle.

ARCHITECT / ARCHITECTE	CONSULTANT / EXPERT-CONSEIL
CONSULTANT / EXPERT-CONSEIL	CONSULTANT / EXPERT-CONSEIL

PROJECT / LOCATION / PROJET / ENDROIT	
LARRY ROBINSON ARENA NEW ADDITION	
2785 8th LINE ROAD OTTAWA, ONTARIO	
DRAWING / DESSIN	
ELEVATIONS	
BUSINESS ENTITY / NUMERO DE L'ENTITE BUILDING NUMBER / NUMERO DU BATIMENT	
PROJECT NO. / NUMERO DE PROJET	
CF000533	
SHEET NO. / FEUILLE NO.	
A201	

Ottawa

INFRASTRUCTURE SERVICES & COMMUNITY SUSTAINABILITY /
SERVICES D'INFRASTRUCTURE ET VIABILITÉ DES COLLECTIVITÉS
INFRASTRUCTURE SERVICES BRANCH /
DIRECTION D'INFRASTRUCTURE
DESIGN AND CONSTRUCTION DIVISION /
DIVISION DE LA CONCEPTION ET DE LA CONSTRUCTION

DEPUTY CITY MANAGER / DIRECTEUR DES SERVICES MUNICIPAUX
DIRECTOR / DIRECTEUR
MANAGER / GESTIONNAIRE

FOR / POUR

INFRASTRUCTURE SERVICES & COMMUNITY SUSTAINABILITY
INFRASTRUCTURE SERVICES
DESIGN & CONSTRUCTION - BUILDINGS

N45 ARCHITECTURE INC.

71 Bank Street, 7th Floor - Ottawa, Ontario, K1P 5N2
tel. 613.224.0095 fax 613.224.9811

KEY PLAN

RE-ISSUED FOR SITE PLAN APPROVAL		2026-01-23	INITIALS
ISSUED FOR SITE PLAN APPROVAL		2025-11-06	INITIALS
NUMBER	MILESTONE / FANT SAILANT	DATE (Y/M/D)	INITIALS
DESIGNED BY / CONCU PAR		CHECKED BY / VERIFIE PAR	
DRAWN BY / DESSIN PAR		SCALE	
		1:300	

DETAIL NUMBER

1

A1.1

SHEET NUMBER

PROJECT NORTH

THIS DRAWING IS THE PROPERTY OF THE CITY OF OTTAWA AND ALL COPYRIGHT IS RESERVED. DIMENSIONS ON DRAWING ARE FOR ESTIMATING PURPOSES ONLY. IT IS THE RESPONSIBILITY OF EACH CONTRACTOR AND SUB-CONTRACTOR OR CONSULTANT TO CHECK AND VERIFY ALL DIMENSIONS AND CONDITIONS ON SITE. NOTIFY OWNER OF ANY ERRORS OR OMISSIONS PRIOR TO COMMENCING THE WORK. DO NOT SCALE THE DRAWINGS.

CE Dessin constitue la propriété de la ville d'Ottawa et tout droit d'auteur est réservé. Les dimensions utilisées le sont à des fins d'estimation seulement. Il incombe à chaque entrepreneur, sous-contractant ou consultant de vérifier toutes les dimensions et les conditions sur le chantier. Veuillez informer le propriétaire de toute erreur ou omission avant d'entamer les travaux. Ne dressez pas les plans à l'échelle.

ARCHITECT / ARCHITECTE	CONSULTANT / EXPERT-CONSEIL
CONSULTANT / EXPERT-CONSEIL	CONSULTANT / EXPERT-CONSEIL

PROJECT / LOCATION / PROJET / ENDROIT	
LARRY ROBINSON ARENA NEW ADDITION	
2785 8th LINE ROAD OTTAWA, ONTARIO	
DRAWING / DESSIN	
ELEVATIONS	
BUSINESS ENTITY / NUMERO DE L'ENTITE BUILDING NUMBER / NUMERO DU BATIMENT	
PROJECT NO. / NUMERO DE PROJET	
CF000533	
SHEET NO. / FEUILLE NO.	
A201	