



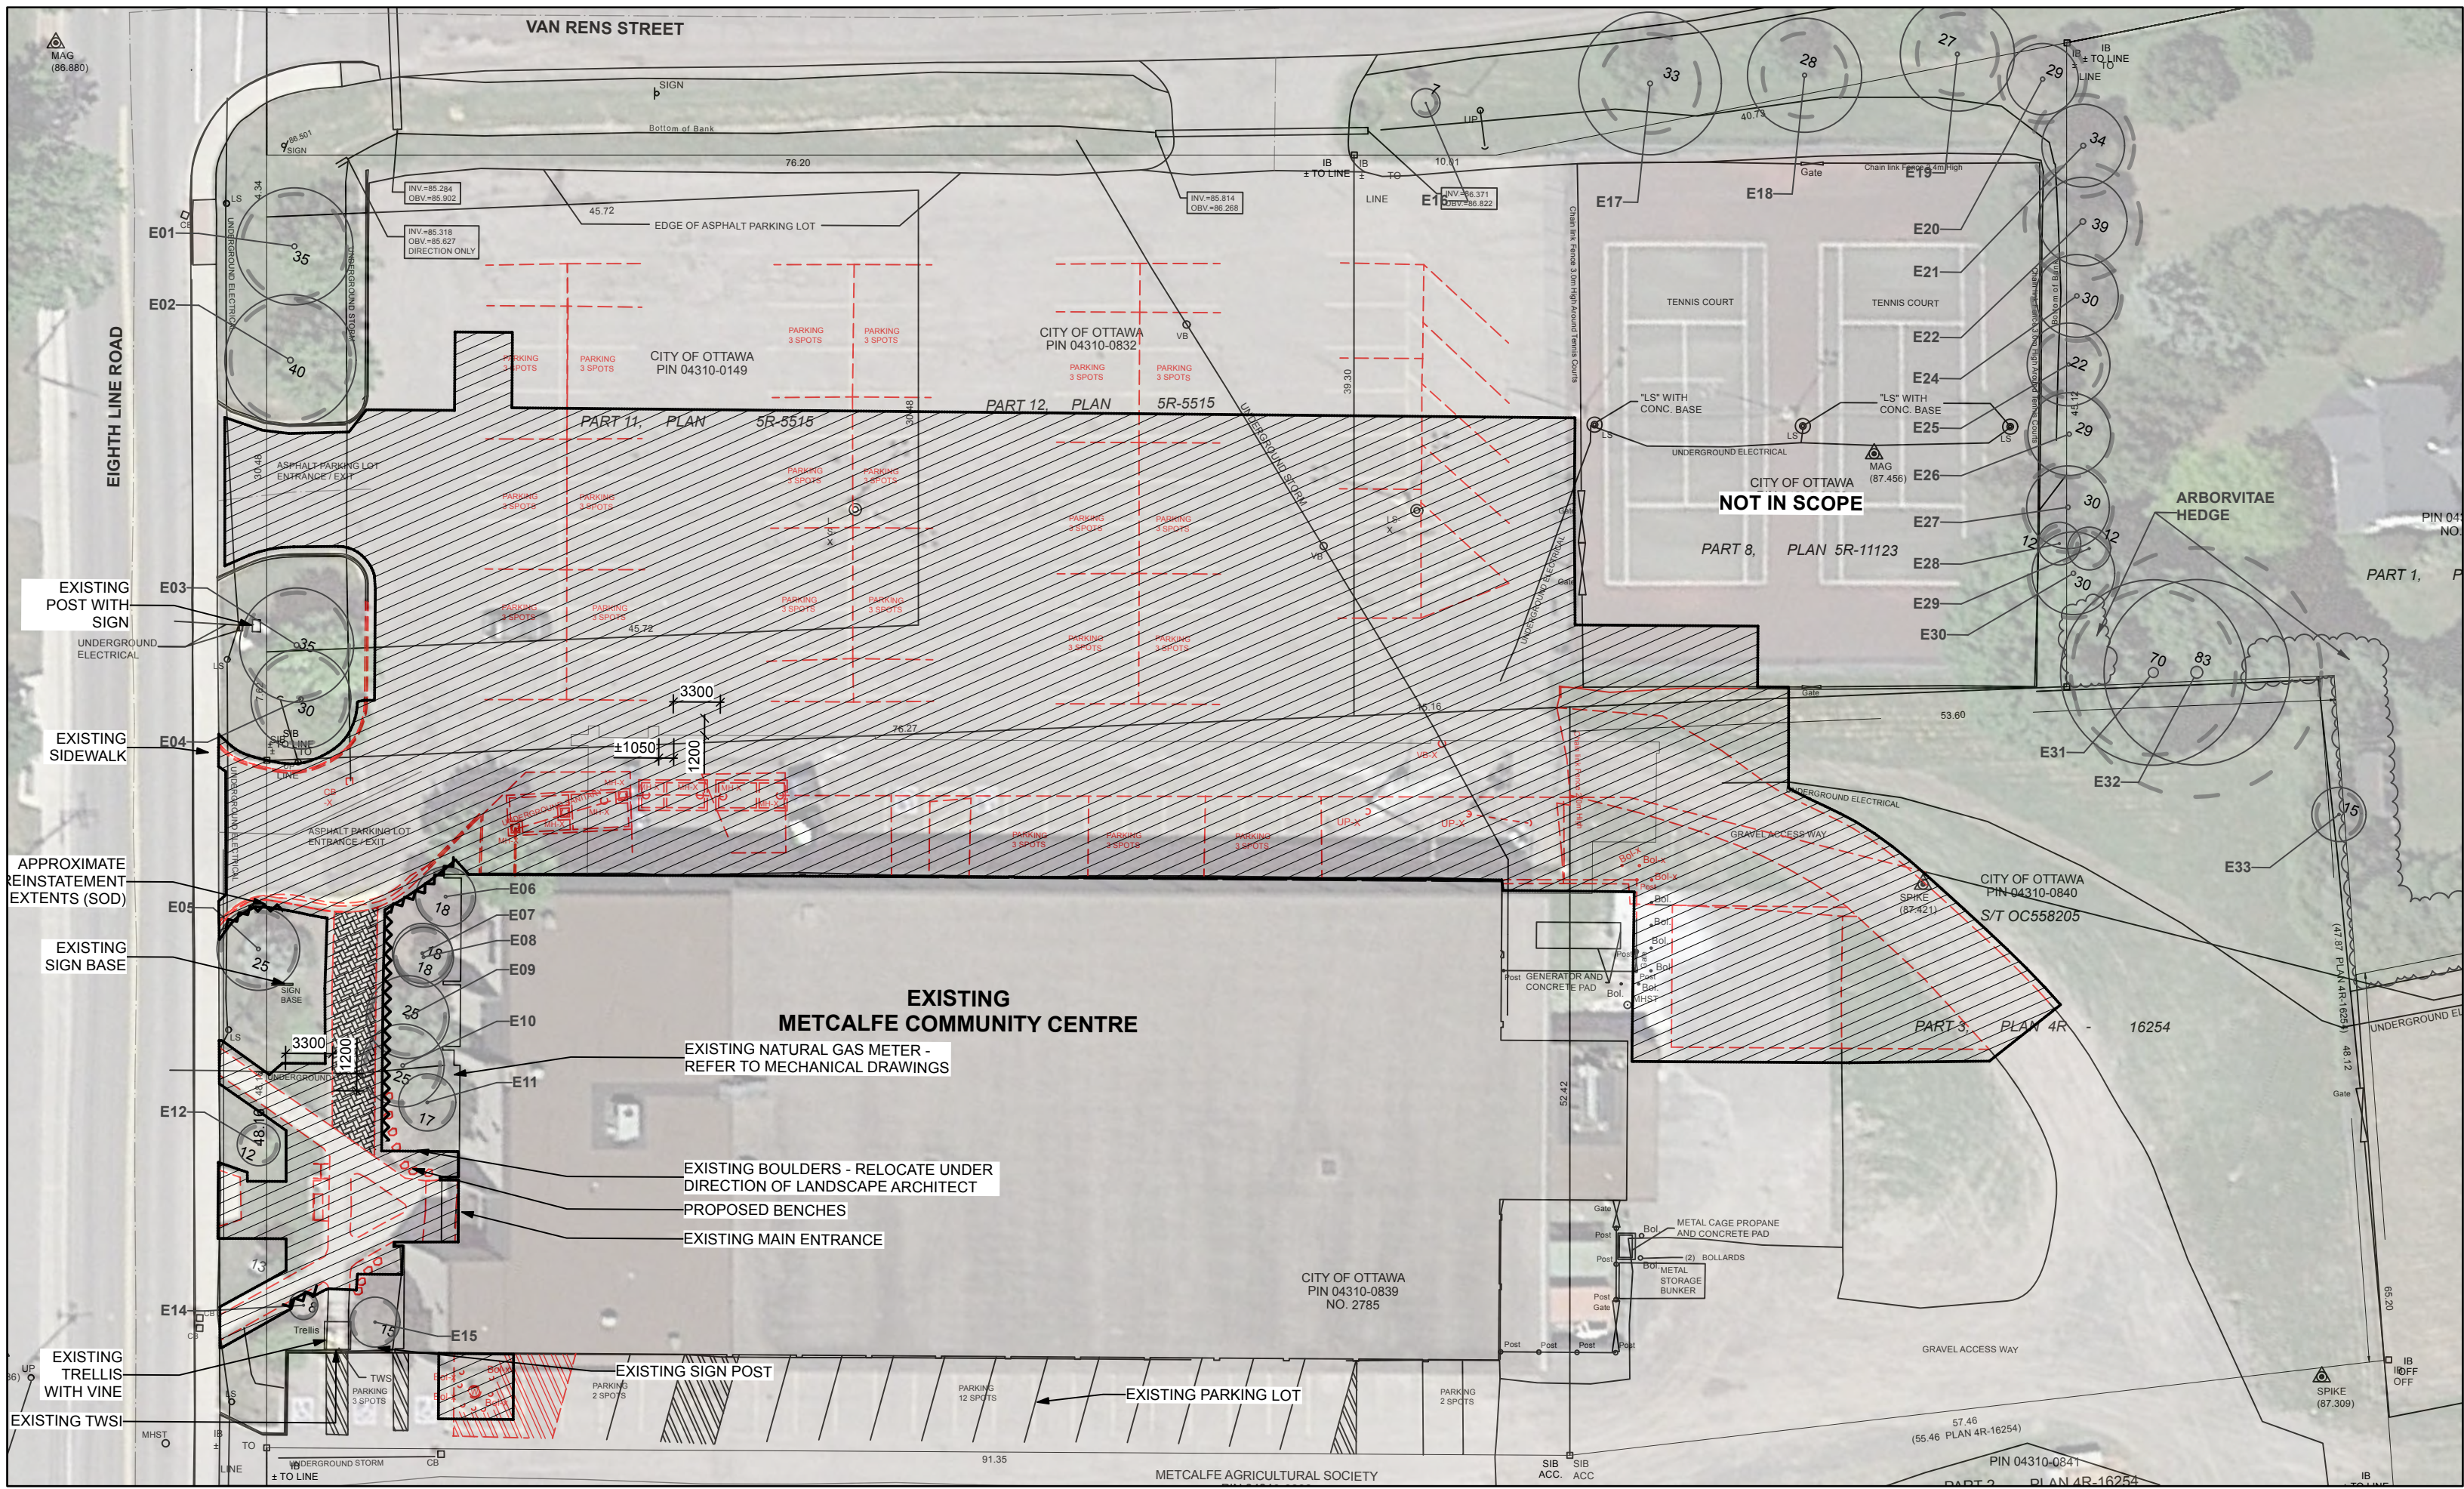

Map #1 EXISTING CONDITIONS & VEGETATION
Scale: 1:400

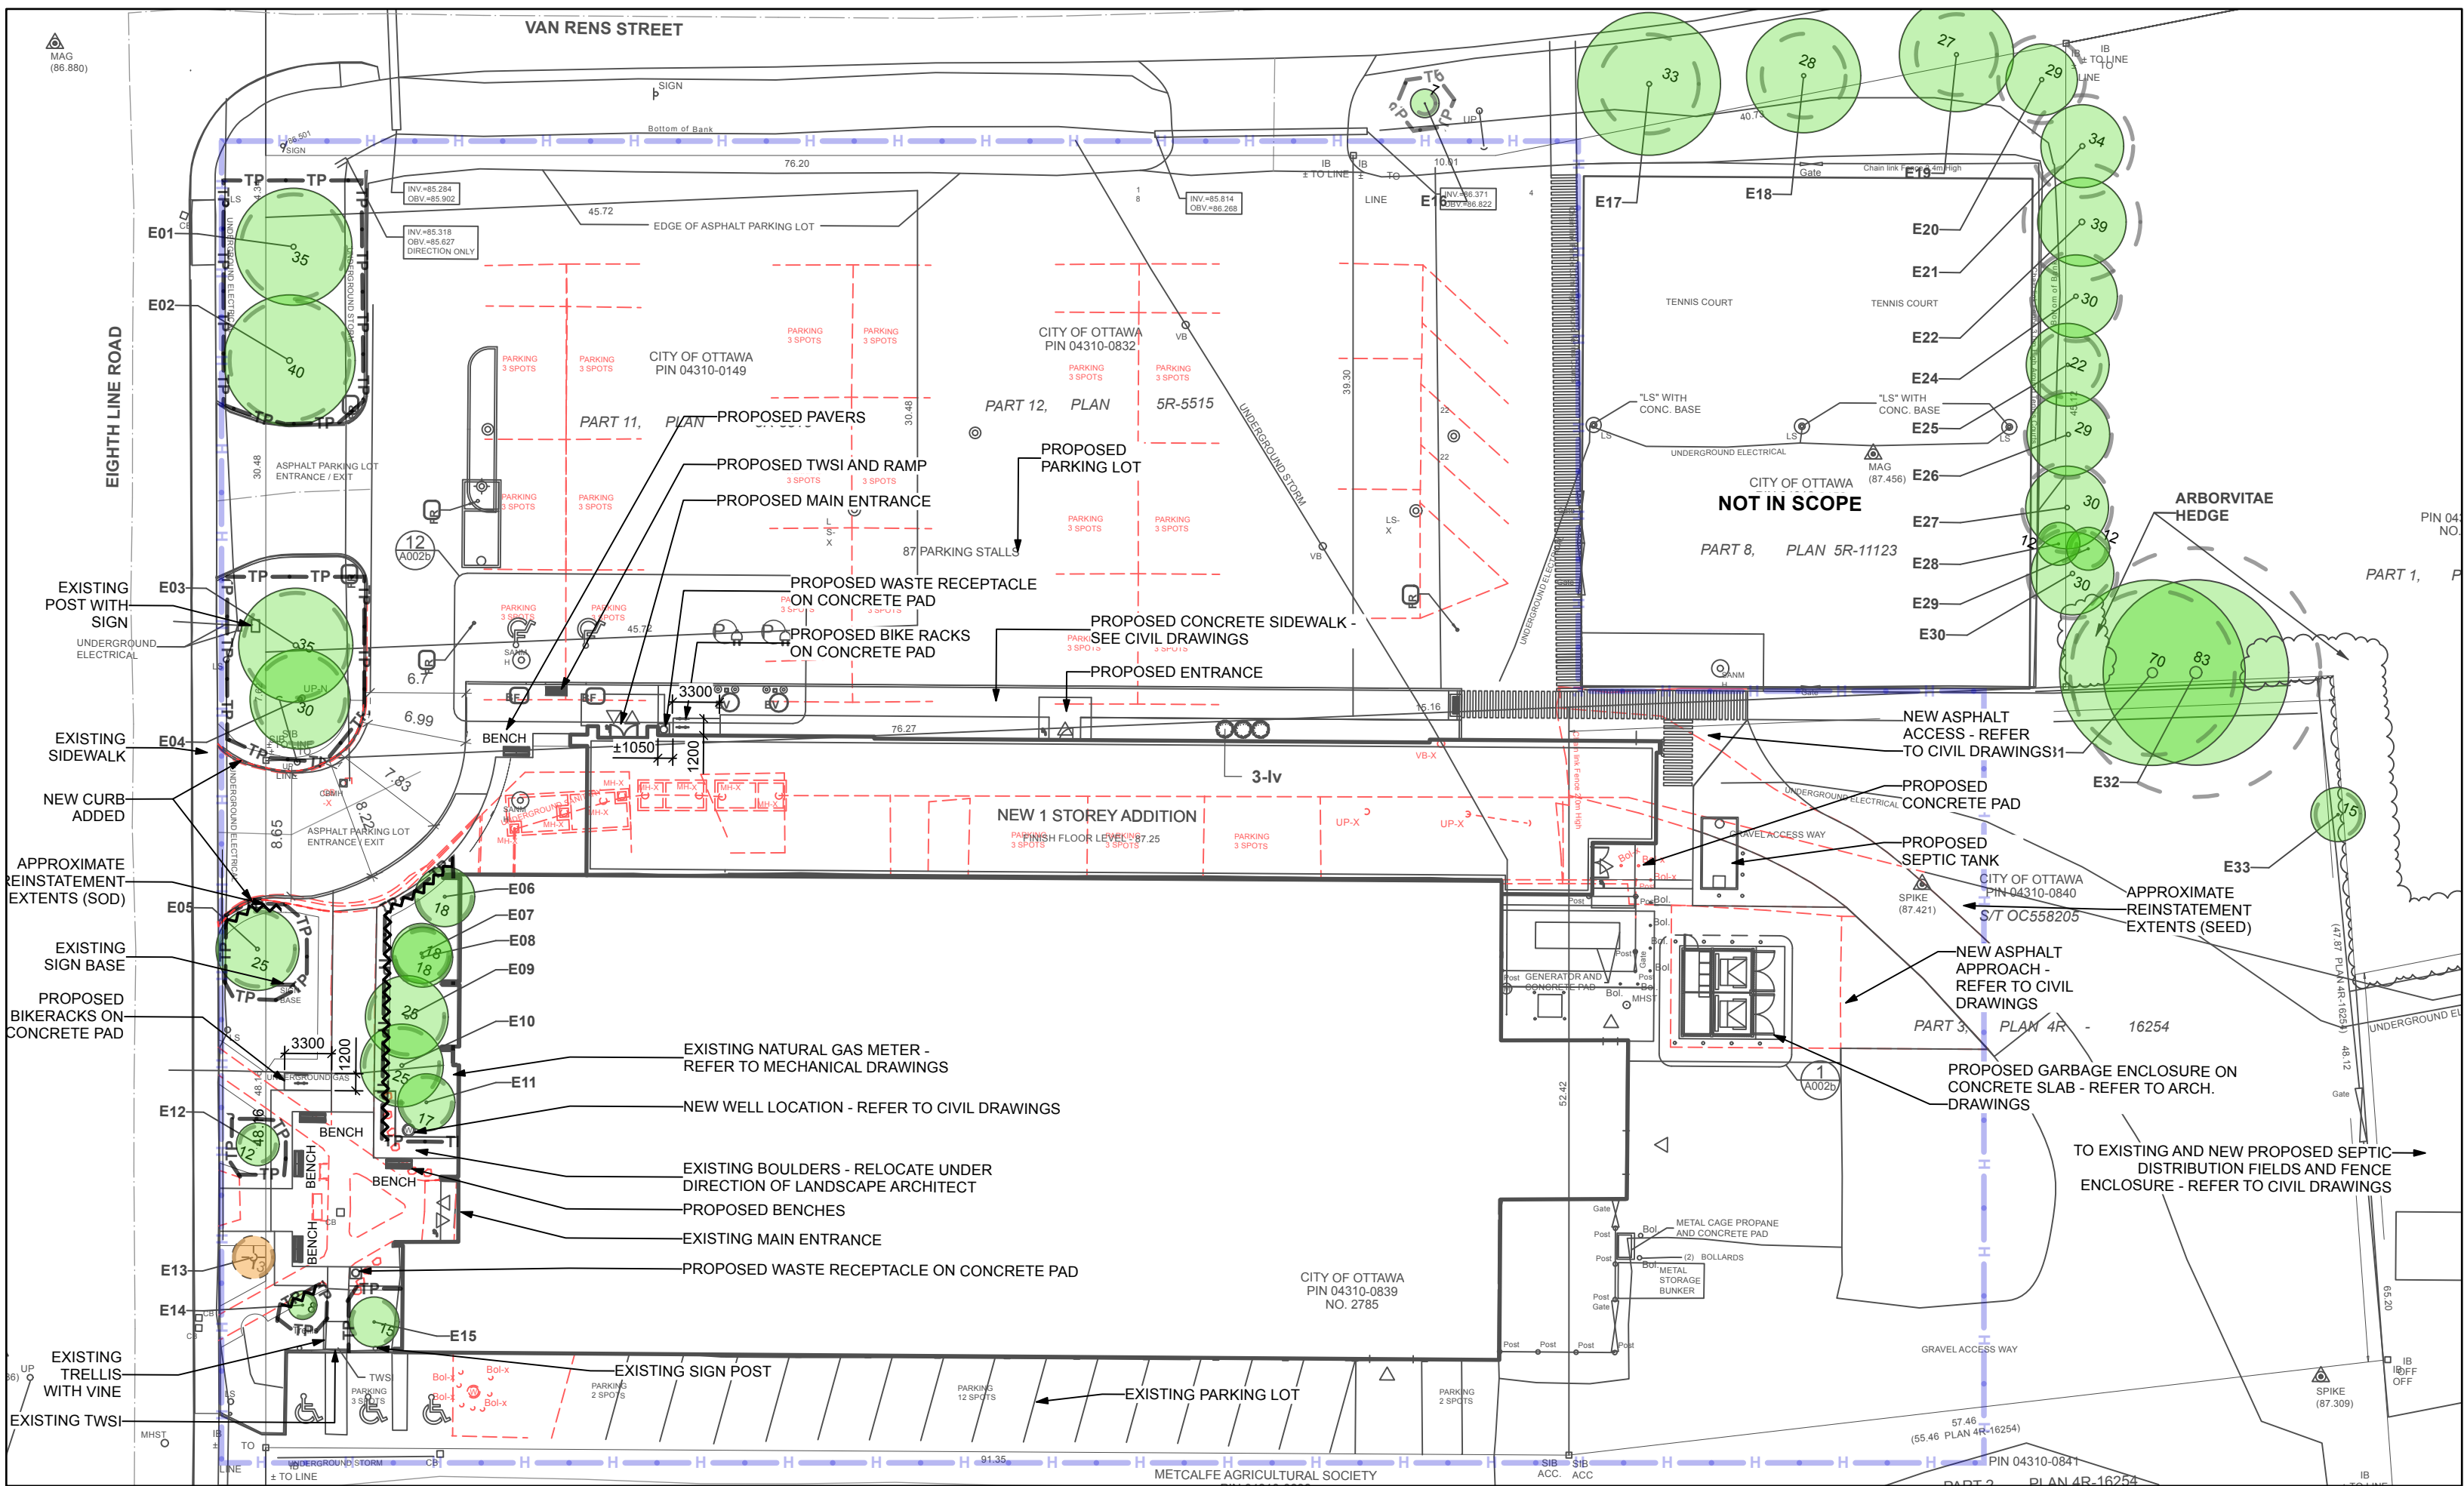

Map #2 RETAINED VEGETATION & PROTECTION
Scale: 1:400

Tree Inventory						
ID	DBHT (m)	Owner	Botanical name	Common Name	Condition	Action
E01	0.35	P	Acer saccharum	Sugar Maple	Poor	Retain
E02	0.40	P	Acer saccharum	Sugar Maple	Fair	Retain
E03	0.35	P	Acer saccharum	Sugar Maple	Good	Retain
E04	0.30	P	Acer saccharum	Sugar Maple	Good	Retain
E05	0.25	C	Picea pungens	Colorado Spruce	Fair	Retain
E06	0.18	P	Fagus sylvatica	European Beech	Good	Retain
E07	0.18	P	Pinus strobus	White Pine	Good	Retain
E08	0.18	P	Pinus strobus	European Beech	Good	Retain
E09	0.25	P	Picea glauca	White Spruce	Fairly good	Retain
E10	0.25	P	Picea glauca	White Spruce	Fairly good	Retain
E11	0.17	P	Prunus virginiana 'Schubert'	Shubert Chokecherry	Fairly good	Retain
E12	0.12	C	Acer saccharum	Sugar Maple	Good	Retain
E13	0.13	C	Acer saccharum	Sugar Maple	Poor	Remove
E14	0.12	P	Ulmus pumila	Siberian Elm	Fairly good	Retain
E15	0.15	P	Acer rubrum	Red Maple	Fairly good	Retain
E16	0.07	C	Acer rubrum	Red Maple	Fair	Retain
E17	0.33	C	Ulmus americana	American Elm	Good	Retain
E18	0.28	C	Ulmus americana	American Elm	Fair to poor	Retain
E19	0.27	C	Ulmus americana	American Elm	Good	Retain
E20	0.29	A	Pinus strobus	White Pine	Poor	Retain
E21	0.34	A	Pinus strobus	White Pine	Poor	Retain
E22	0.39	A	Pinus strobus	White Pine	Very poor	Retain
E24	0.30	J	Pinus strobus	White Pine	Poor	Retain
E25	0.22	J	Pinus strobus	White Pine	Poor	Retain
E26	0.29	J	Pinus strobus	White Pine	Poor	Retain
E27	0.30	J	Pinus strobus	White Pine	Fair	Retain
E28	0.12	J	Thuja occidentalis	Eastern arborvitae	Fair to poor	Retain
E29	0.12	A	Thuja occidentalis	Eastern arborvitae	Fair to poor	Retain
E30	0.30	J	Pinus strobus	White Pine	Fair to poor	Retain
E31	0.70	A	Acer saccharum	Sugar Maple	Fairly good	Retain
E32	0.83	A	Acer saccharum	Sugar maple	Fair	Retain
E33	0.15	J	Acer saccharum	Sugar Maple	Retain	Outside development area

LEGEND:
P = PRIVATE OWNERSHIP
C = CITY OWNERSHIP
J = JOINT OWNERSHIP
A = ON ADJACENT PROPERTY

LEGEND

- PROPERTY LINE
- EXTENT OF EXISTING TO REMOVE
- PROJECT EXTENT
- TREE PROTECTION FENCE
- ROOT PRUNING
- EXISTING VEGETATION & ID, CRZ DASHED, KEEP
- EXISTING VEGETATION & ID, REMOVE

EXISTING TREES:

PRUNING:
GENERAL PRUNING ONLY, IF REQUIRED FOR CONSTRUCTION PURPOSES. ALL PRUNING TO BE APPROVED PRIOR TO PROCEEDING. PRUNING TO BE DONE UNDER DIRECTION OF CITY FORESTRY DEPARTMENT.

ROOT PRUNING:

ROOT PRUNING TO TAKE PLACE PRIOR TO ANY EXCAVATION, CONFIRM EXTENTS ON SITE. GENERAL PRUNING ONLY, IF REQUIRED FOR CONSTRUCTION PURPOSE. ALL PRUNING TO BE APPROVED PRIOR TO PROCEEDING. PRUNING TO BE DONE UNDER DIRECTION OF CITY FORESTRY DEPARTMENT.

AREAS OF REMOVAL AND/OR CONSTRUCTION UNDER EXISTING TREE CANOPIES:

- PROTECT EXISTING TREE CANOPIES AGAINST DAMAGE DURING CONSTRUCTION
- LIMIT SOIL DISTURBANCE UNDER TREE CANOPY AS FAR AS POSSIBLE.
- DO NOT ALLOW ANY MACHINERY UNDER TREE CANOPY OR WITHIN CRZ.
- EXTEND ONLY BACKHOE BUCKET UNDER CANOPY TO RETRIEVE ASPHALT TO BE EXCAVATED; NO SURFACE TRAFFIC.
- EXCAVATE BARE MINIMUM REQUIRED FOR ASPHALT REMOVAL AND NEW CONSTRUCTION UNDER TREE CANOPIES.
- DURING REINSTATEMENT, PLACE ONLY SUFFICIENT TOPSOIL TO EVEN OUT SURFACE, PLUS 75mm. PRIOR TO SODDING.
- ALL DIMENSIONS PROVIDED IN MM. AND PROVIDED FOR REFERENCE ONLY. ALL PROJECT WORKS SHALL BE LAID AS PER GEO-REFERENCED CAD-BASED FIELD AND PROVIDED TO THE CONTRACTOR. ALL WORKS SHALL BE STAKED IN THE FIELD AND APPROVED BY THE CITY REPRESENTATIVE PRIOR TO COMMENCEMENT OF WORK.




INFRASTRUCTURE SERVICES & COMMUNITY SUSTAINABILITY /
SERVICES D'INFRASTRUCTURE ET VIABILITÉ DES COLLECTIVITÉS
INFRASTRUCTURE SERVICES BRANCH /
DIRECTION D'INFRASTRUCTURE
DESIGN AND CONSTRUCTION DIVISION /
DIVISION DE LA CONCEPTION ET DE LA CONSTRUCTION

DEPUTY CITY MANAGER / DIRECTEUR DES SERVICES MUNICIPAUX
DIRECTOR / DIRECTEUR
MANAGER / GESTIONNAIRE

FOR / POUR
INFRASTRUCTURE SERVICES & COMMUNITY SUSTAINABILITY
INFRASTRUCTURE SERVICES
DESIGN & CONSTRUCTION - BUILDINGS

Ruhland & Associates Ltd

landscape architecture • urban design • site planning
Ph 613-224-4744 Fx 613-224-1331 info@rala.ca www.rala.ca

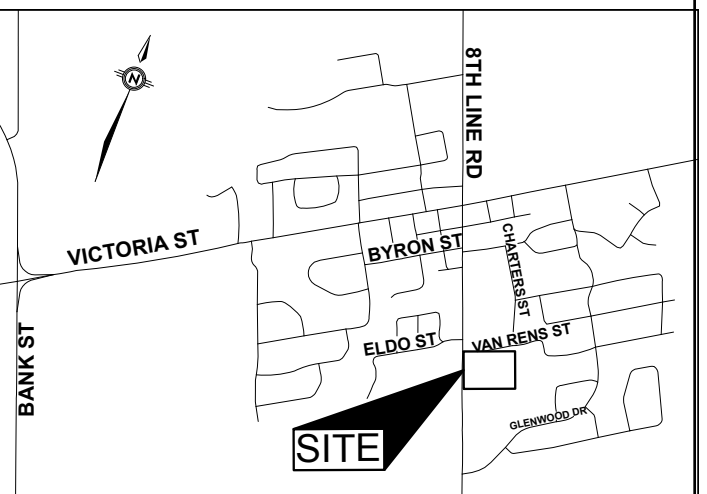

KEY PLAN

2	RE-ISSUED FOR SITE PLAN CONTROL	2026-01-23
1	ISSUED FOR SITE PLAN CONTROL	2025-11-24

NUMBER / NUMÉRO	DATE / DATE	INITIALS / INITIALES
2	2026-01-23	
1	2025-11-24	

DESIGNED BY / CONÇU PAR M. Ruhland	CHECKED BY / VÉRIFIÉ PAR M. Ruhland
DRAWN BY / DÉSSINÉ PAR V. Odusanya / T. Frost	SCALE / ÉCHELLE 1 : 400

1 A1.1 SCALE: SHEET NUMBER	DRAWING TITLE SCALE: SHEET NUMBER
-------------------------------------	---

THIS DRAWING IS THE PROPERTY OF THE CITY OF OTTAWA AND ALL RIGHTS ARE RESERVED. NO PART OF THIS DRAWING IS TO BE REPRODUCED OR TRANSMITTED IN ANY FORM OR BY ANY MEANS, ELECTRONIC OR MECHANICAL, WITHOUT PERMISSION IN WRITING FROM THE CITY OF OTTAWA. CE DESSIN CONSTITUE LA PROPRIÉTÉ DE LA VILLE D'OTTAWA ET TOUT DROIT D'AUTEUR EST RÉSERVÉ. LES DIMENSIONS UTILISÉES LE SONT À DES FINS DESTINATION SEULEMENT. IL INCOMBE À CHAQUE ENTREPRENEUR, SOUS-CONTRACTANT OU CONSULTANT DE VÉRIFIER TOUTES LES DIMENSIONS ET LES CONDITIONS SUR LE CHANTIER. VEUILLEZ INFORMER LE PROPRIÉTAIRE DE TOUTE ERREUR OU OMISSION AVANT D'ENTAMER LES TRAVAUX. NE DRESSÉZ PAS LES PLANS À L'ÉCHELLE.

ARCHITECT / ARCHITECTE	CONSULTANT / EXPERT-CONSEIL

CONSULTANT / EXPERT-CONSEIL	CONSULTANT / EXPERT-CONSEIL

PROJECT / LOCATION / PROJET / ENDROIT
LARRY ROBINSON ARENA
NEW ADDITION

2785 8th Line Road,
OTTAWA, ONTARIO

DRAWING / DESSIN
EXISTING VEGETATION
INVENTORY MAPS #1 & #2

BUSINESS ENTITY / NUMÉRO DE L'ENTITÉ BUILDING NUMBER / NUMÉRO DU BÂTIMENT	SHEET NO. / FEUILLE NO.

PROJECT NO. / NUMÉRO DE PROJET
CF000533

L - 01