

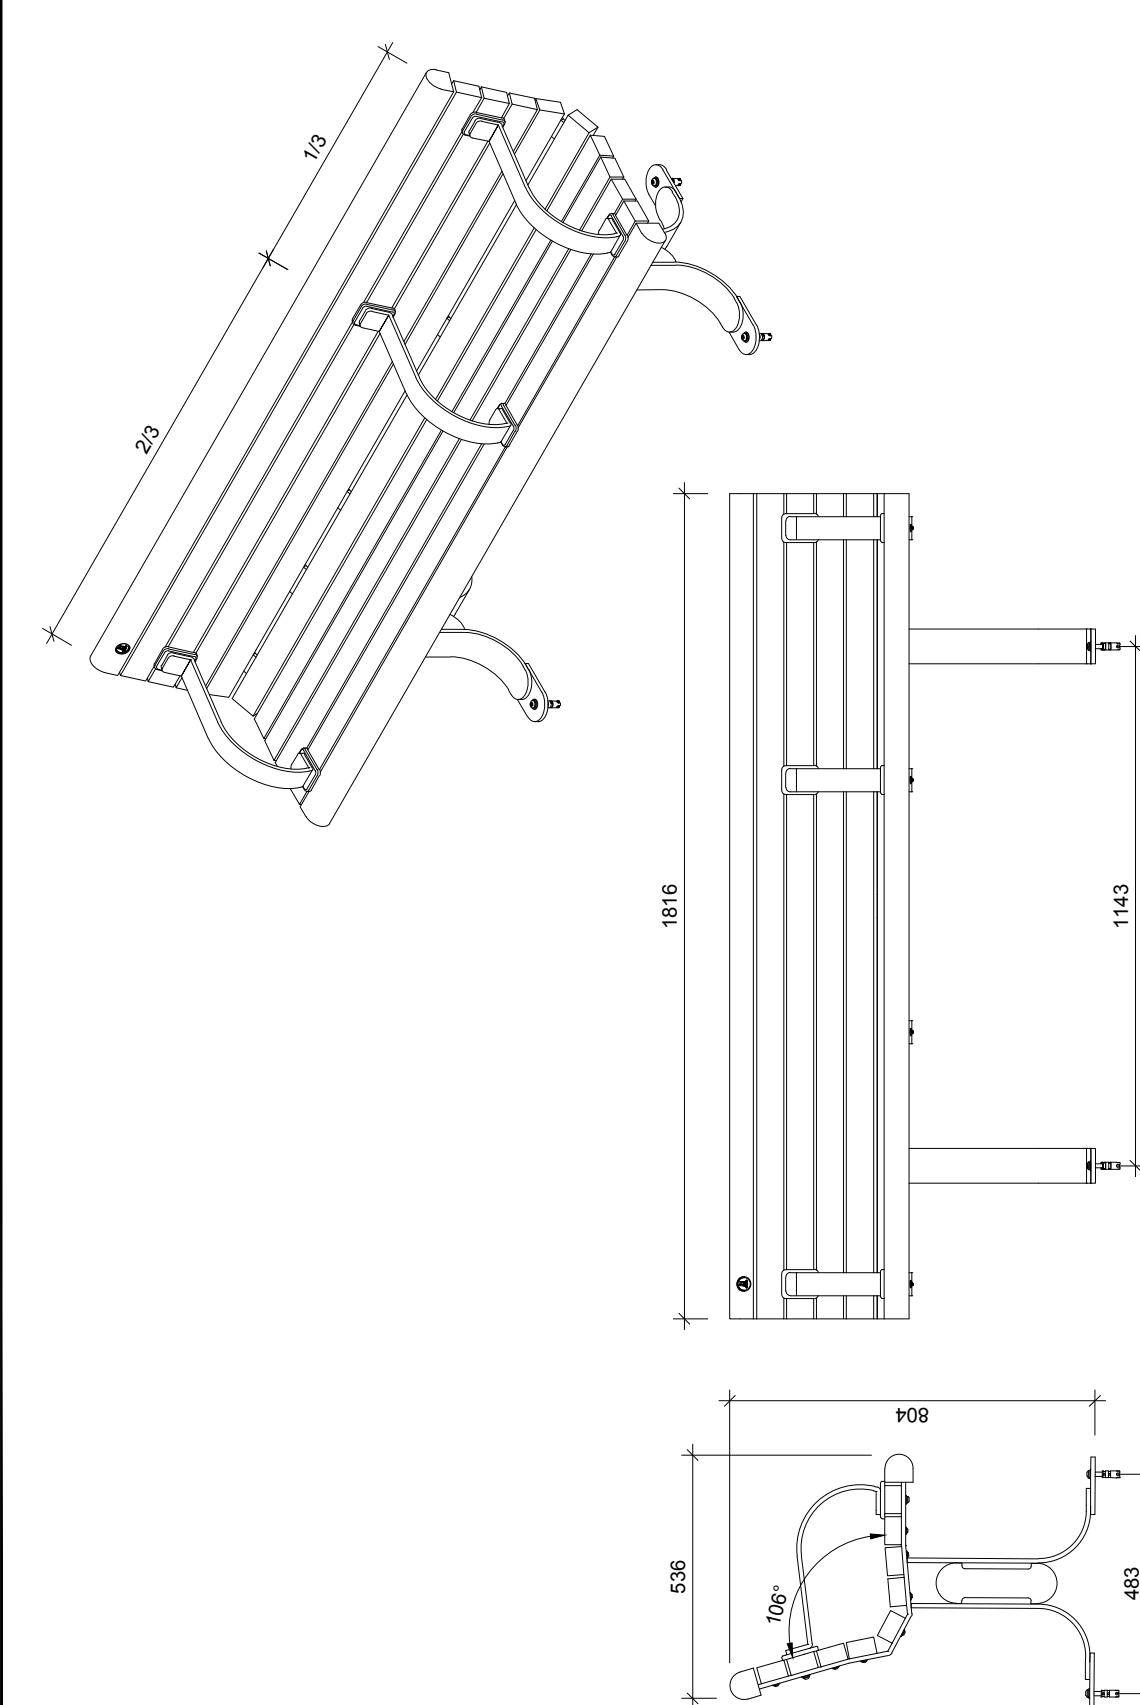


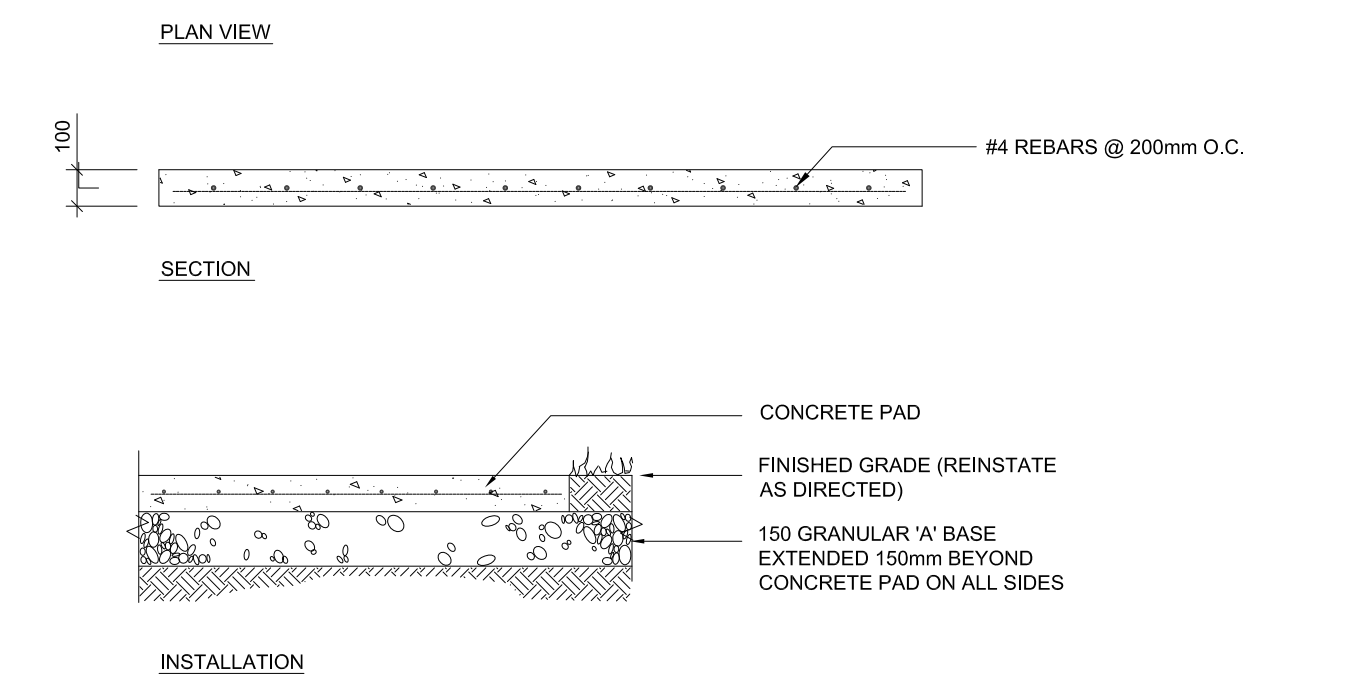


NOTE:
1. ALL MEASUREMENTS ARE IN MILLIMETRES UNLESS OTHERWISE NOTED
2. FOR BENCH PAD DETAIL REFER TO SF2, SF3
3. THIRD ARMREST HAS BOLT-THROUGH CONNECTIONS SUPPORTED BY STEEL STRAPPING



	TITLE:	ACCESSIBLE BENCH DETAIL	DATE:	FEB 2013
	REV:	MAR 2021	REV:	FEB 2014
	DWG No:	SF1	DWG No:	SF4

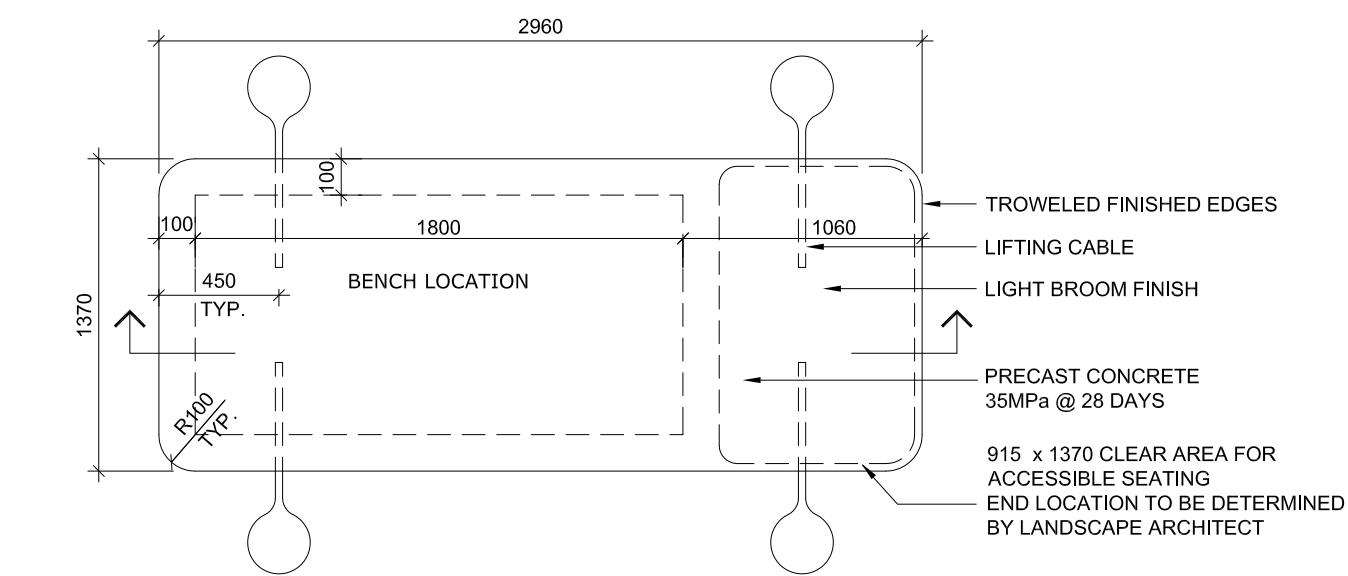


	TITLE:	ACCESSIBLE CONCRETE PAD FOR BENCHES	DATE:	FEB 2013
	REV:	FEB 2014	REV:	MAR 2023
	DWG No:	SF2	DWG No:	SF5

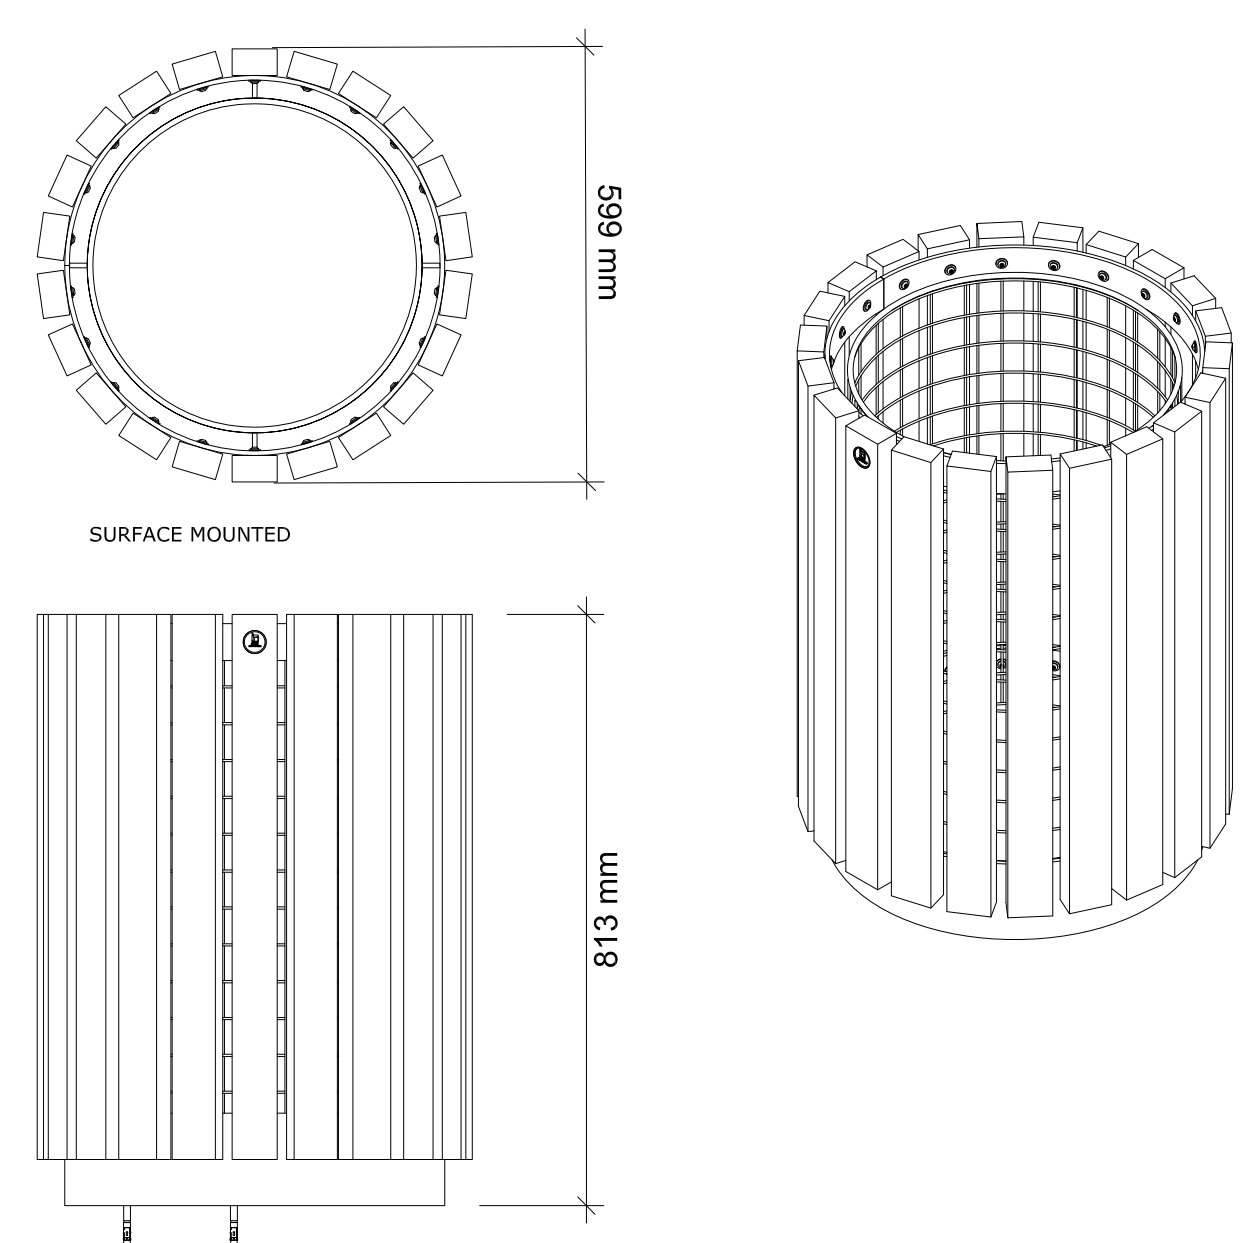

	TITLE:	CITY OF OTTAWA STANDARD WASTE RECEPTACLE	DATE:	FEB 2013
	REV:	FEB 2014	REV:	MAR 2023
	DWG No:	SF4	DWG No:	SF5

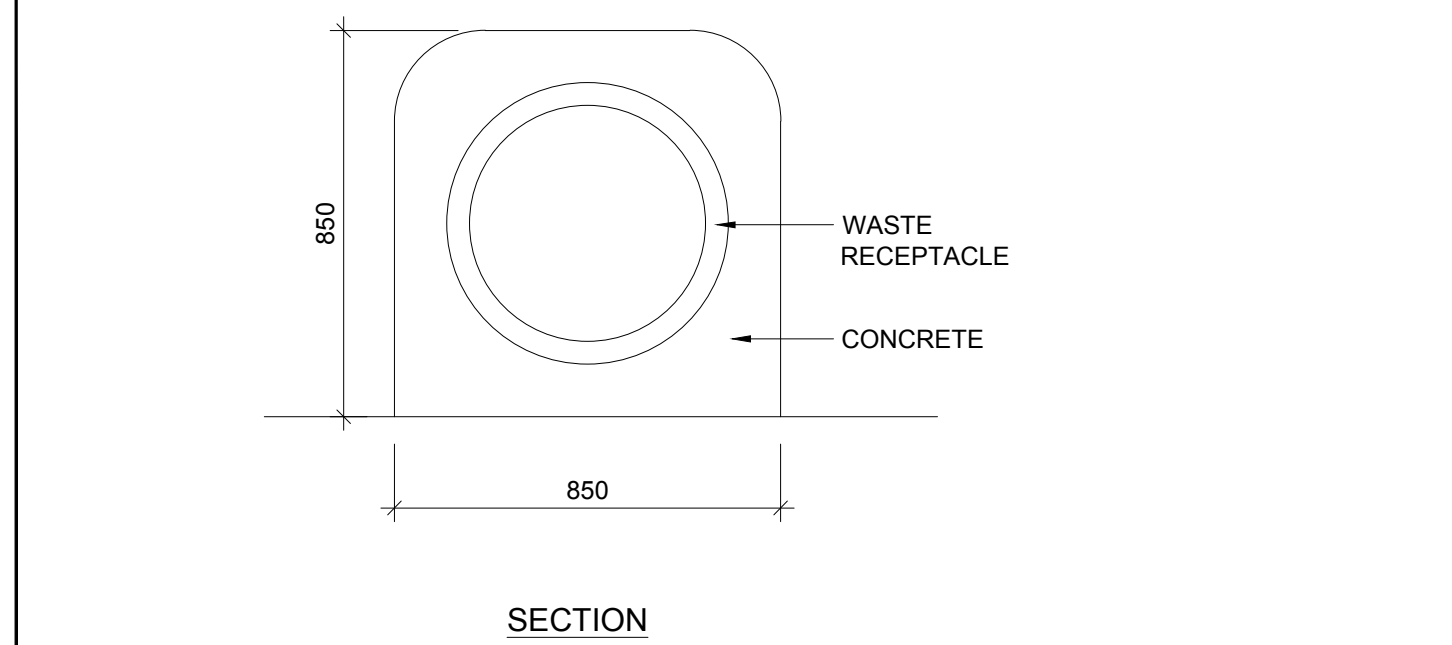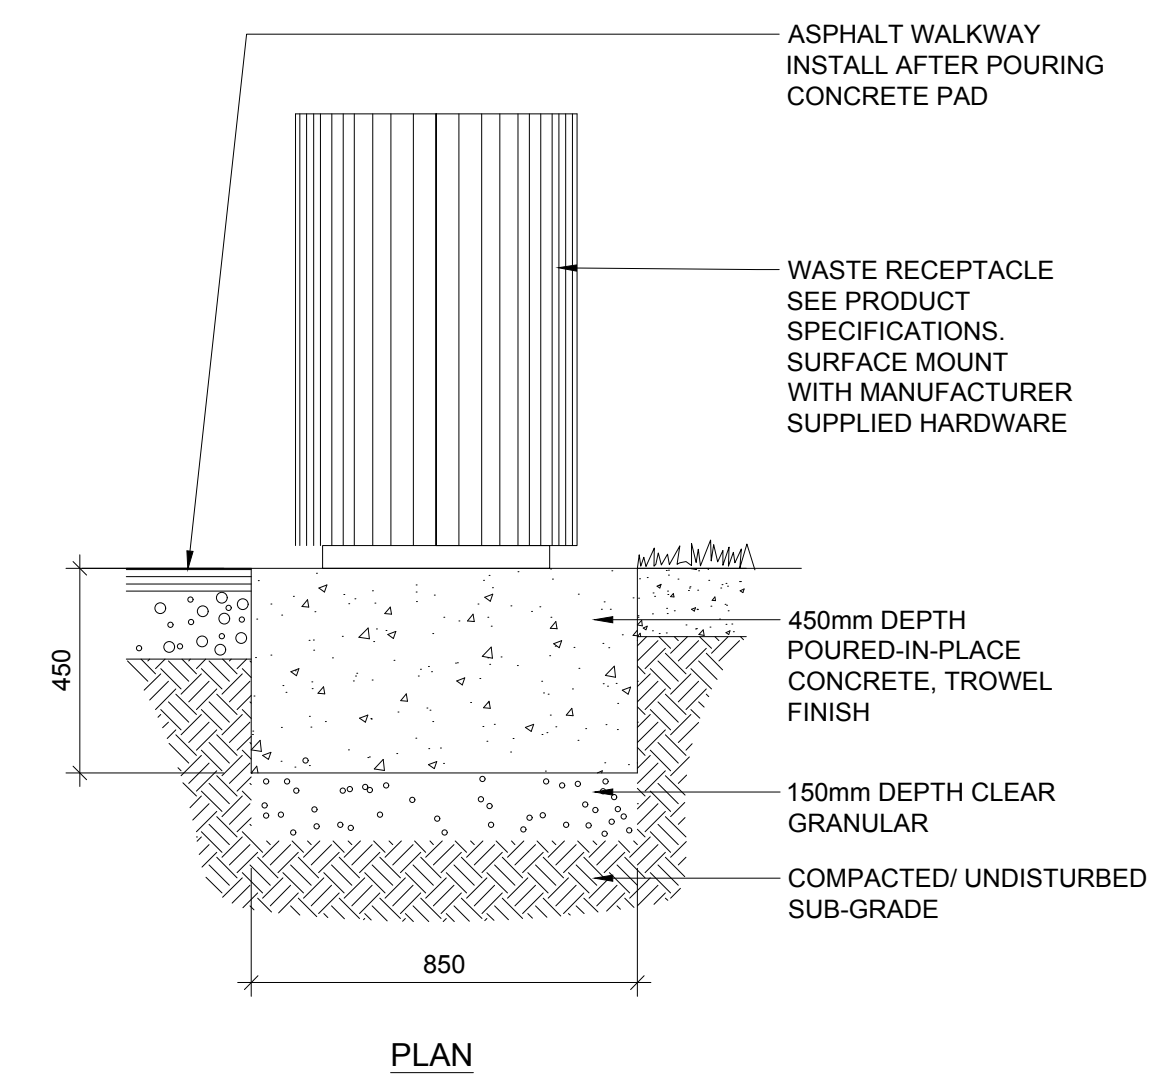


	TITLE:	WASTE RECEPTACLE CONCRETE BASE	DATE:	FEB 2013
	REV:	MAR 2023	REV:	MAR 2023
	DWG No:	SF5	DWG No:	SF5

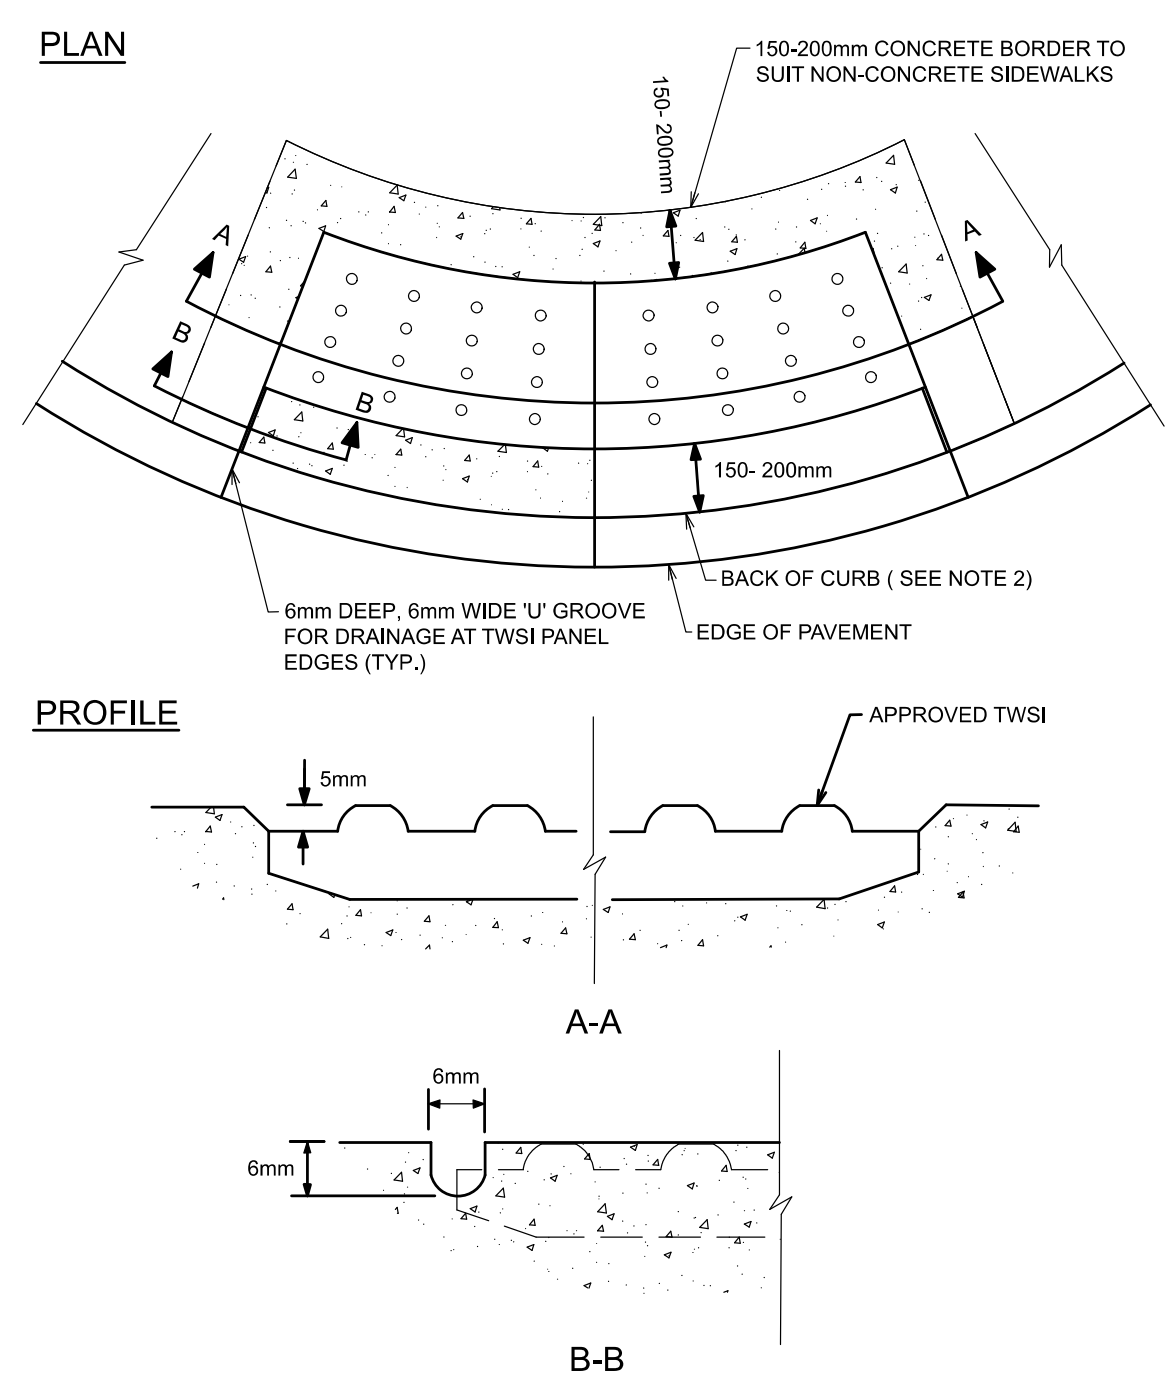


- NOTES:**
1. TOPS OF TWSI'S (TACTILE WALKING SURFACE INDICATOR) SHALL BE ALIGNED & LEVEL WITH THE ADJACENT CONCRETE SURFACE & INSTALLATION IN WET CONCRETE SHALL BE EFFECTIVE IN PERMANENTLY SECURING THE TWSI IN PLACE ONCE DRY
 2. FOR MONOLITHIC SIDEWALKS, TWSI SHALL BE 300 TO 350mm BACK FROM THE CURB FACE
 3. JOINTS SHALL BE CONSTRUCTED TRANSVERSELY ACROSS THE SIDEWALK, PERPENDICULAR TO THE FACE OF CURB FOR SIDEWALK
 4. WHEN JOINTS ARE CONSTRUCTED ADJACENT TO TWSI'S, THE JOINTS SHALL EXTEND FROM THE BACK CORNERS OF THE OUTSIDE TWSI PLATES TO THE BACK OF SIDEWALK, OR TERMINATE AT AN ADJACENT JOINT
 5. THE TERMINATION OF THE JOINTS AT BOTH THE FRONT AND BACK OF SIDEWALK SHALL BE NO LESS THAN 600mm APART
 6. JOINTS IN ALL CONCRETE ELEMENTS SHALL BE LAID OUT TO ENSURE THAT NO INDIVIDUAL RESULTING CONCRETE PANEL IS LESS THAN 0.5m² OR GREATER THAN 6m²

	TITLE:	ATTENTION TWSI DETAIL	DATE:	MAR 2015
	REV:	JAN 2026	REV:	JAN 2026
	DWG No:	SC7.3	DWG No:	SC7.3

NOTE
THIS PLAN IS ISSUED FOR SITE PLAN CONTROL SUBMISSION ONLY.
ADDITIONAL DETAILING AND SPECIFICATIONS ARE REQUIRED PRIOR TO TENDERING OR CONSTRUCTION.

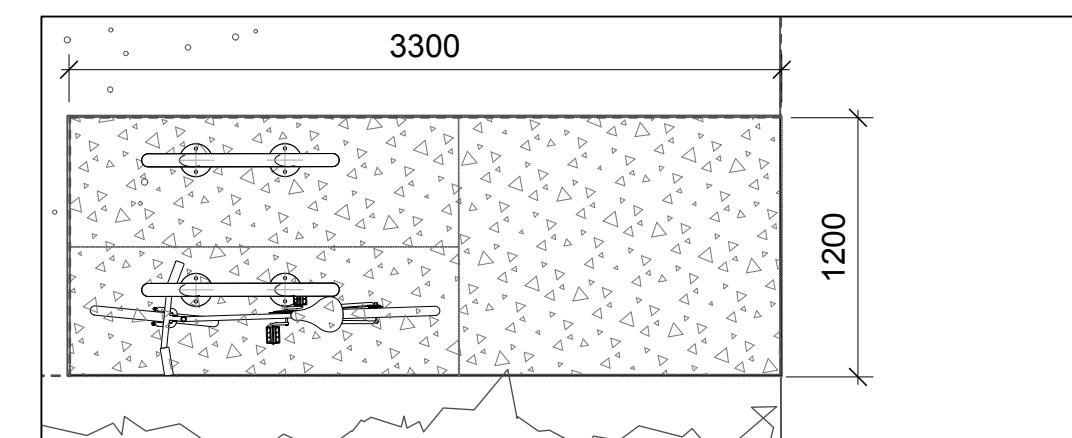


1 BIKE RACK LAYOUT
Scale: NTS

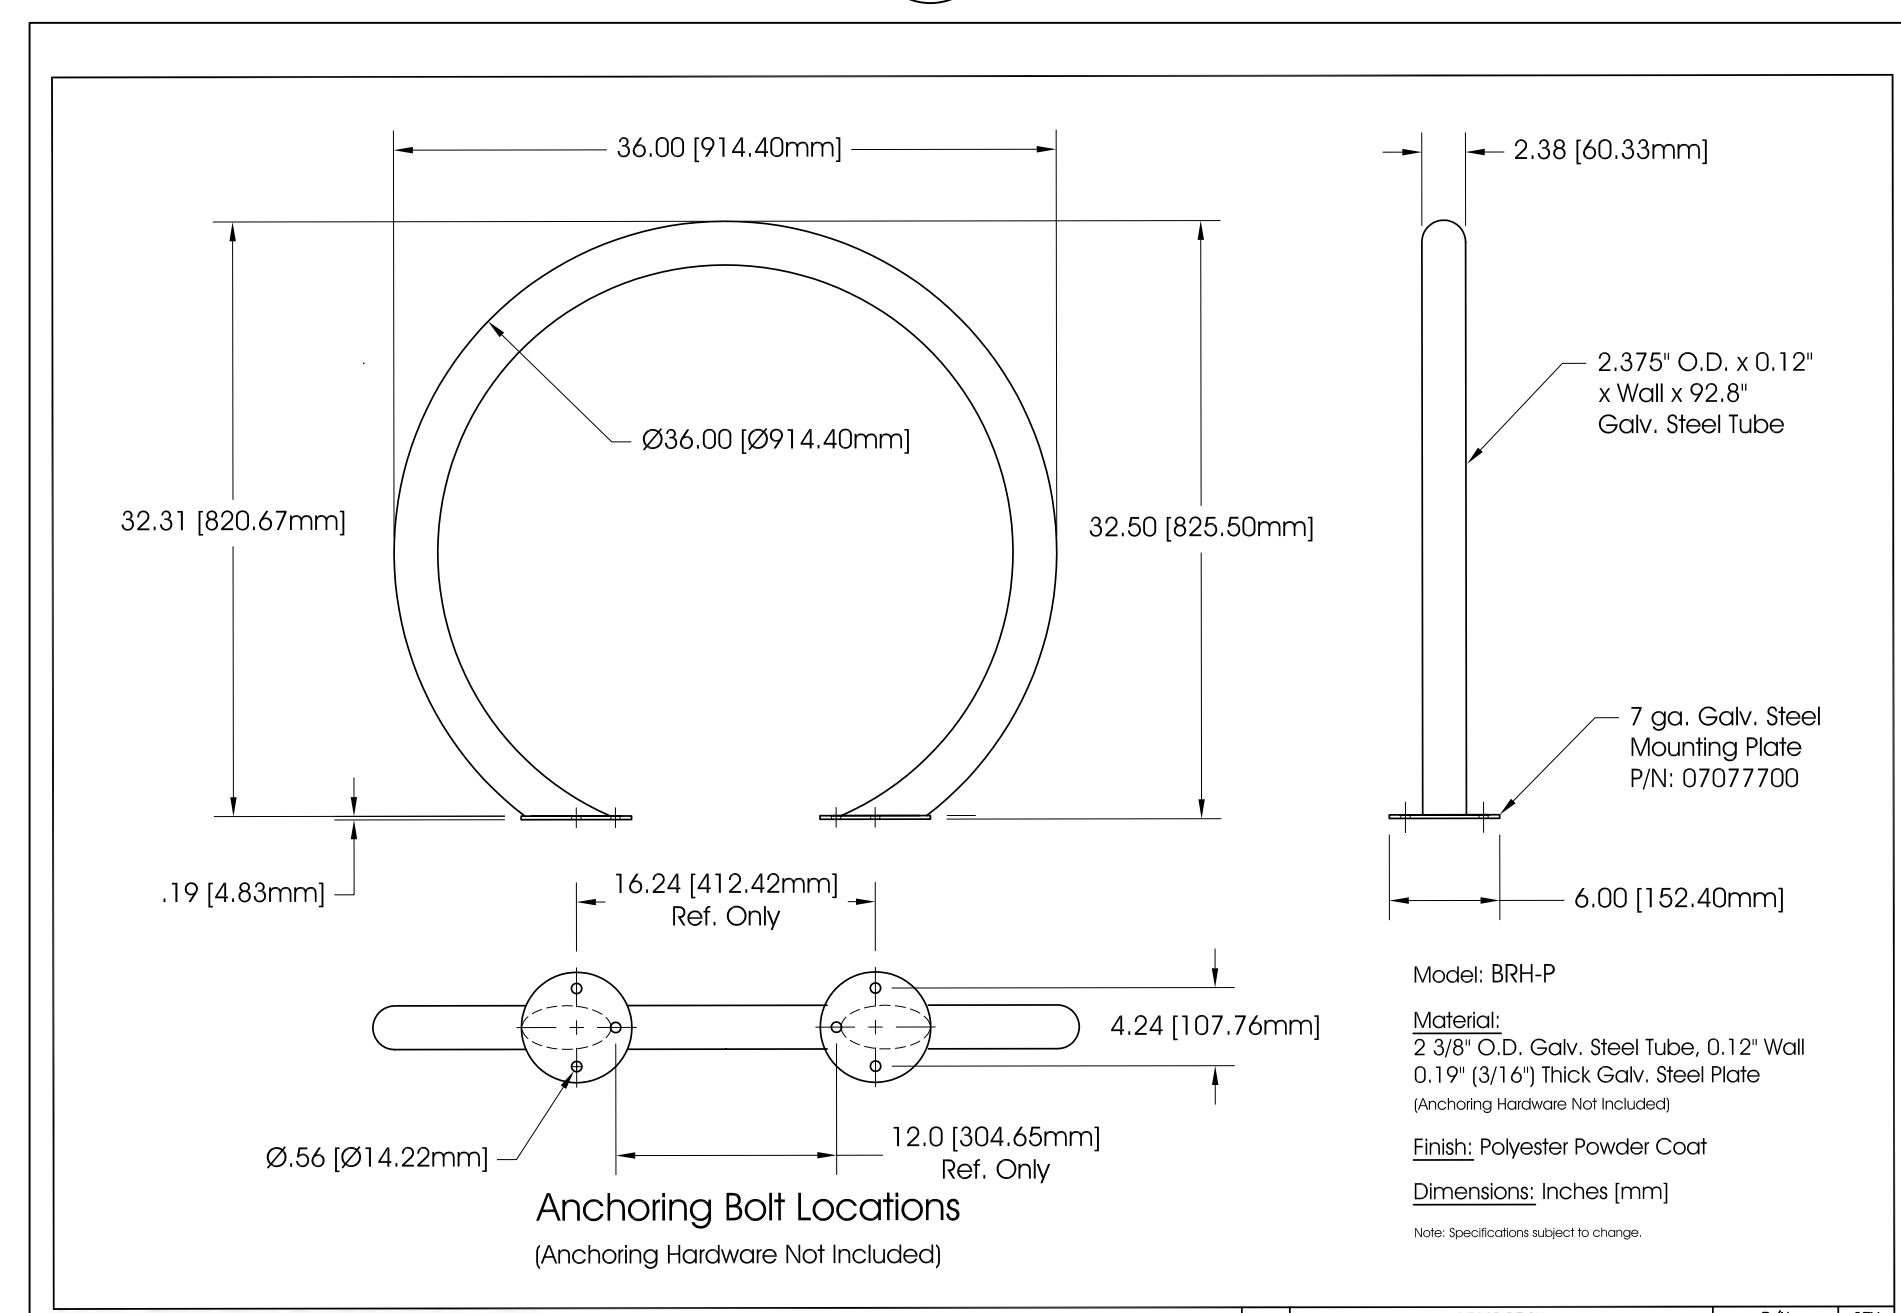

	TITLE:	BIKE RACK CUTSHEET	DATE:	FEB 2013
	REV:	MAR 2023	REV:	MAR 2023
	DWG No:	SF5	DWG No:	SF5

2	BIKE RACK CUTSHEET	Scale: NTS
---	--------------------	------------

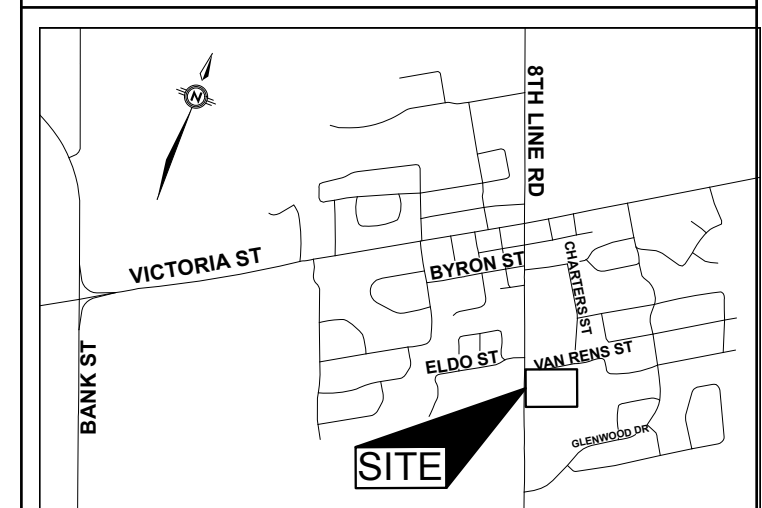

KEY PLAN

2	RE-ISSUED FOR SITE PLAN CONTROL	2026-01-23
1	ISSUED FOR SITE PLAN CONTROL	2025-11-24

DESIGNED BY / CONCEPU PAR M. Ruhland	CHECKED BY / VÉRIFIÉ PAR M. Ruhland
DRAWN BY / DÉSSINÉ PAR V. Odusanya / T. Frost	SCALE / ÉCHELLE

1	DRAWING TITLE	1
A1.1	SCALE	1
1	SHEET NUMBER	1

THIS DRAWING IS THE PROPERTY OF THE CITY OF OTTAWA AND ALL COPYRIGHT IS RESERVED. DIMENSIONS ON DRAWING ARE FOR ESTIMATING PURPOSES ONLY. IT IS THE RESPONSIBILITY OF EACH CONTRACTOR AND SUB-CONTRACTOR OR CONSULTANT TO CHECK AND VERIFY ALL DIMENSIONS AND CONDITIONS ON SITE. NOTIFY OWNER OF ANY ERRORS OR OMISSIONS PRIOR TO COMMENCING THE WORK. DO NOT SCALE THE DRAWINGS.

CE Dessin constitue la propriété de la Ville d'Ottawa et tout droit d'auteur est réservé. Les dimensions utilisées le sont à des fins d'estimation seulement. Il incombe à chaque entrepreneur, sous-contractant ou consultant de vérifier toutes les dimensions et les conditions sur le chantier. Veuillez informer le propriétaire de toute erreur ou omission avant d'entamer les travaux. Ne dressez pas les plans à l'échelle.

ARCHITECT / ARCHITECTE	CONSULTANT / EXPERT-CONSEIL

CONSULTANT / EXPERT-CONSEIL	CONSULTANT / EXPERT-CONSEIL

PROJECT / LOCATION / PROJET / ENDROIT
**LARRY ROBINSON ARENA
NEW ADDITION**

2785 8th LINE ROAD,
OTTAWA, ONTARIO

DRAWING / DESSIN
LANDSCAPE DETAILS

BUSINESS ENTITY / NUMÉRO DE L'ENTITÉ
BUILDING NUMBER / NUMÉRO DU BATIMENT
SHEET NO. / FEUILLE NO.
L - 04

PROJECT NO. / NUMÉRO DE PROJET
CF000533