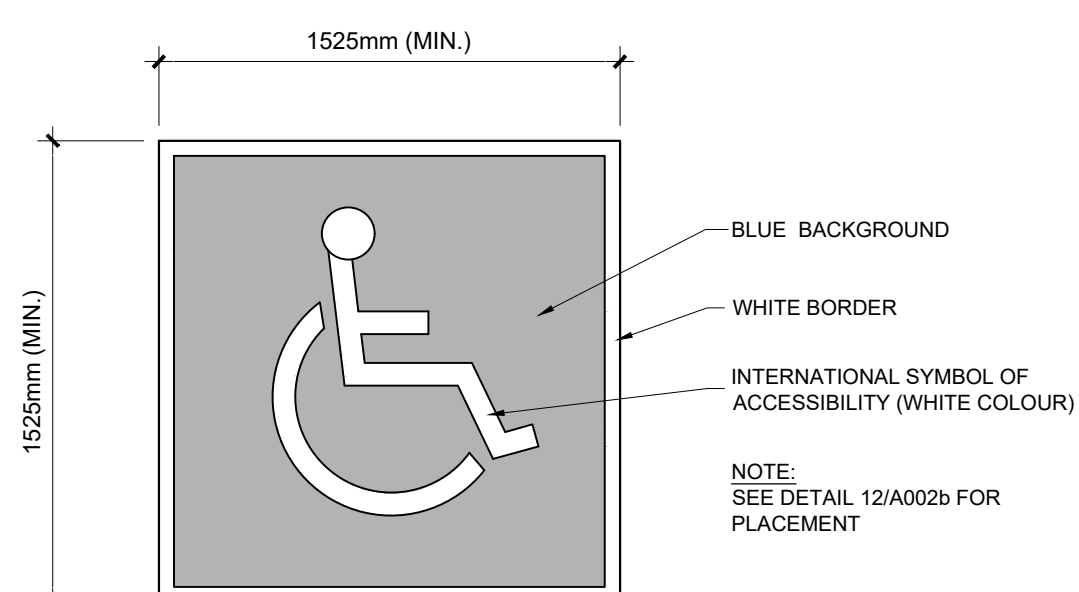
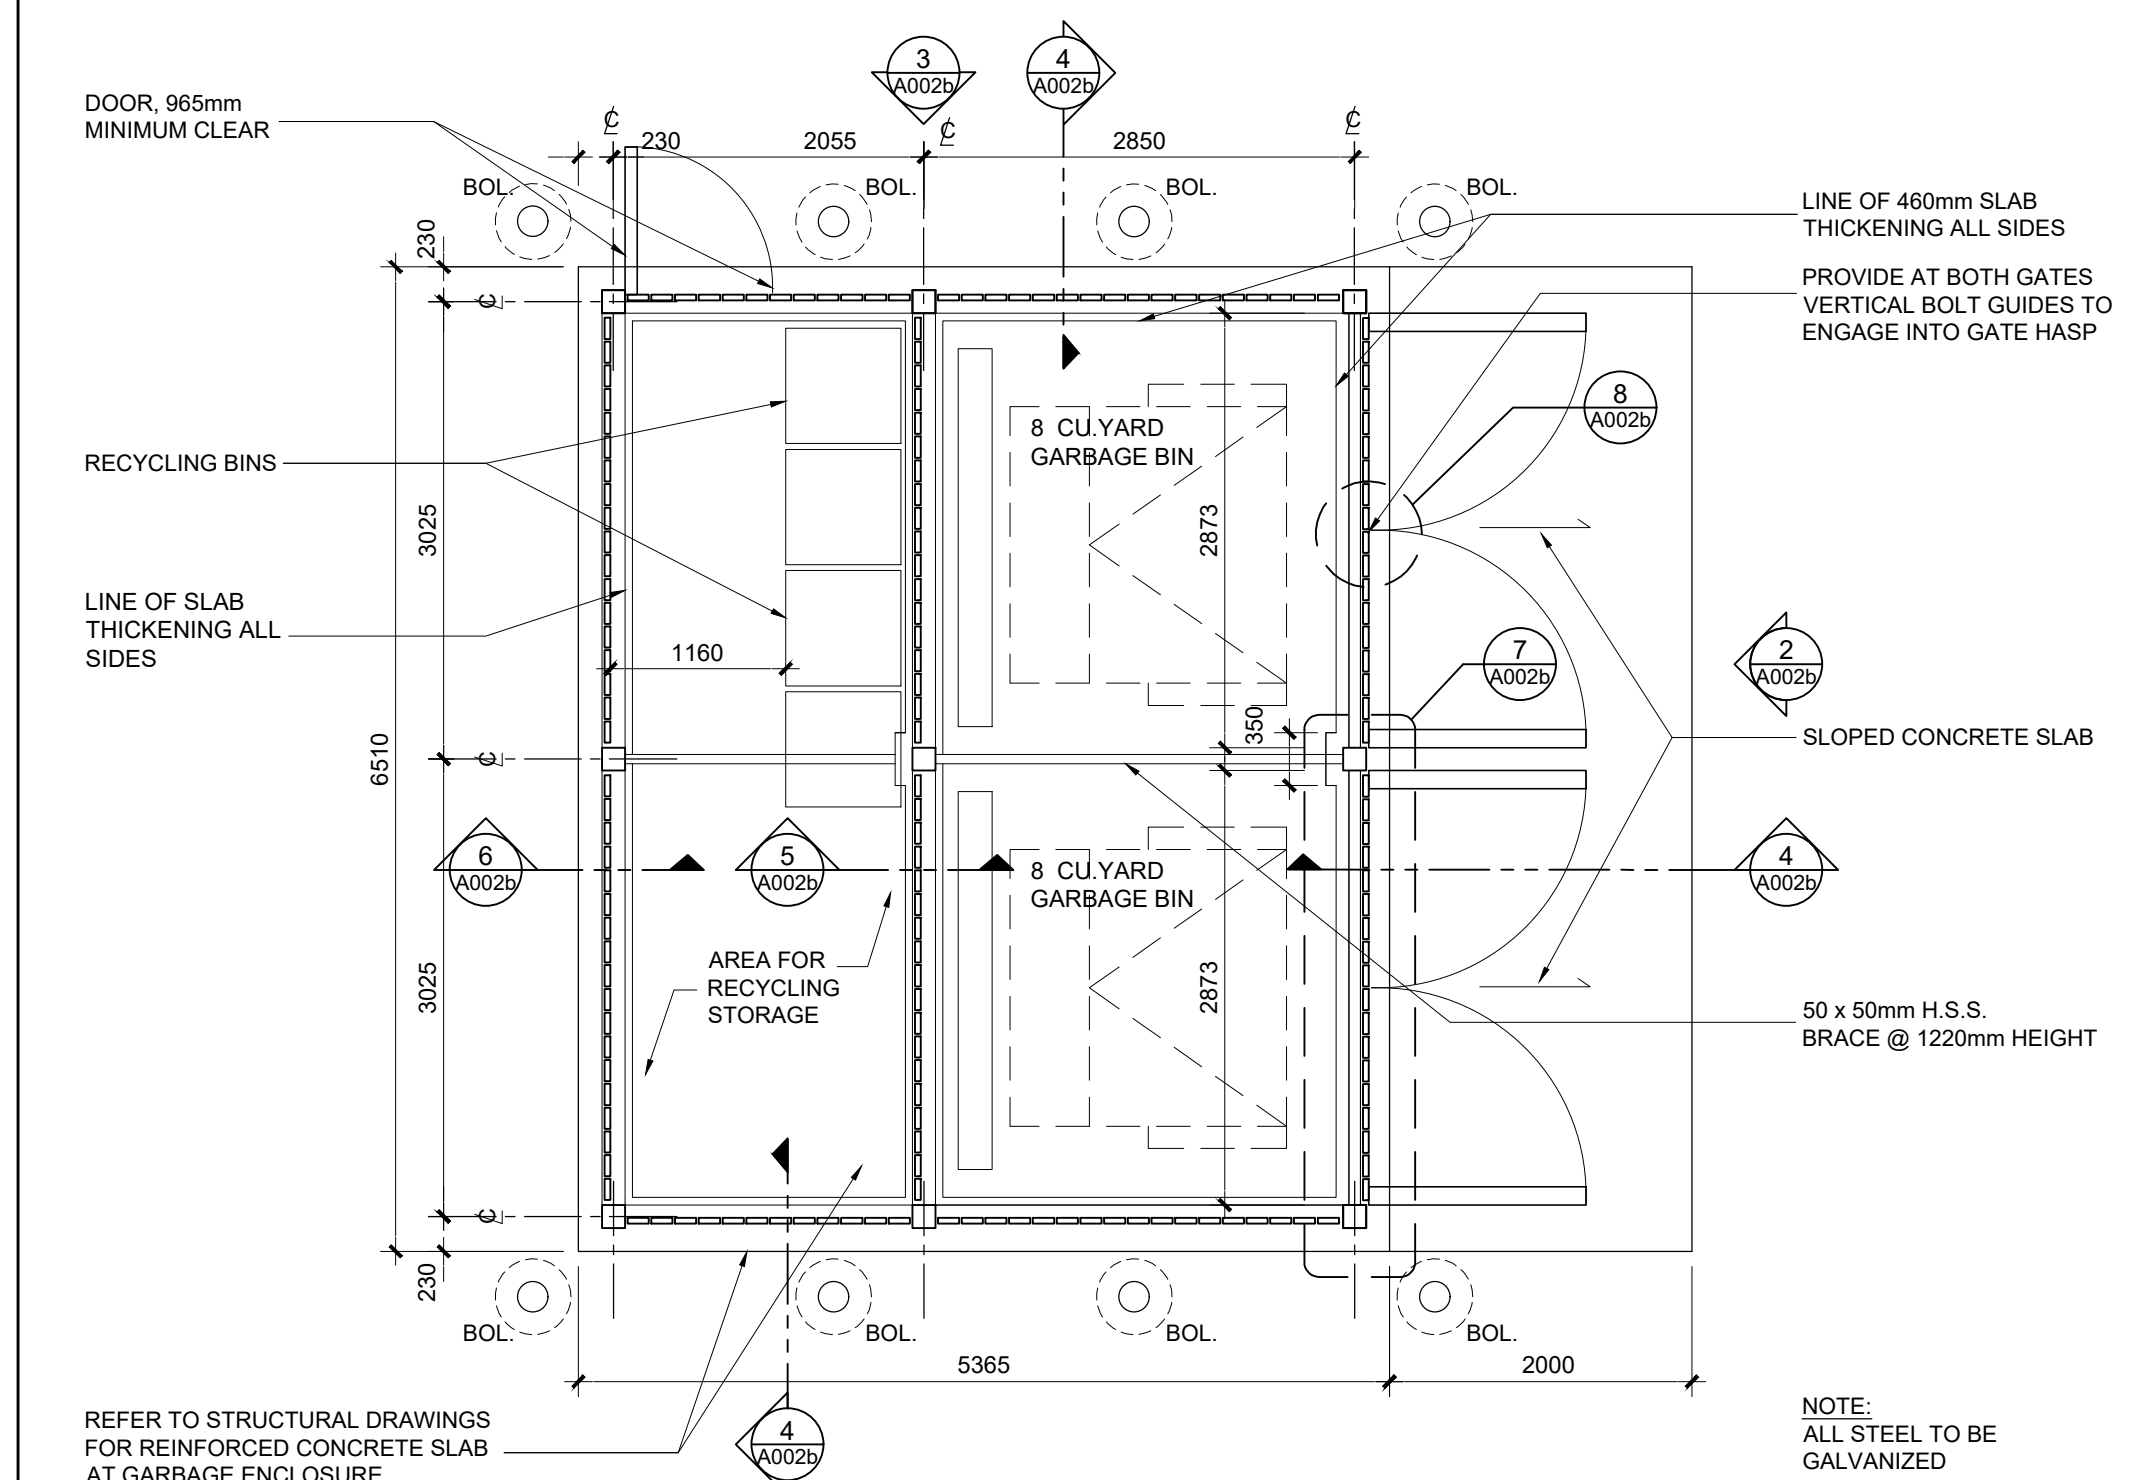
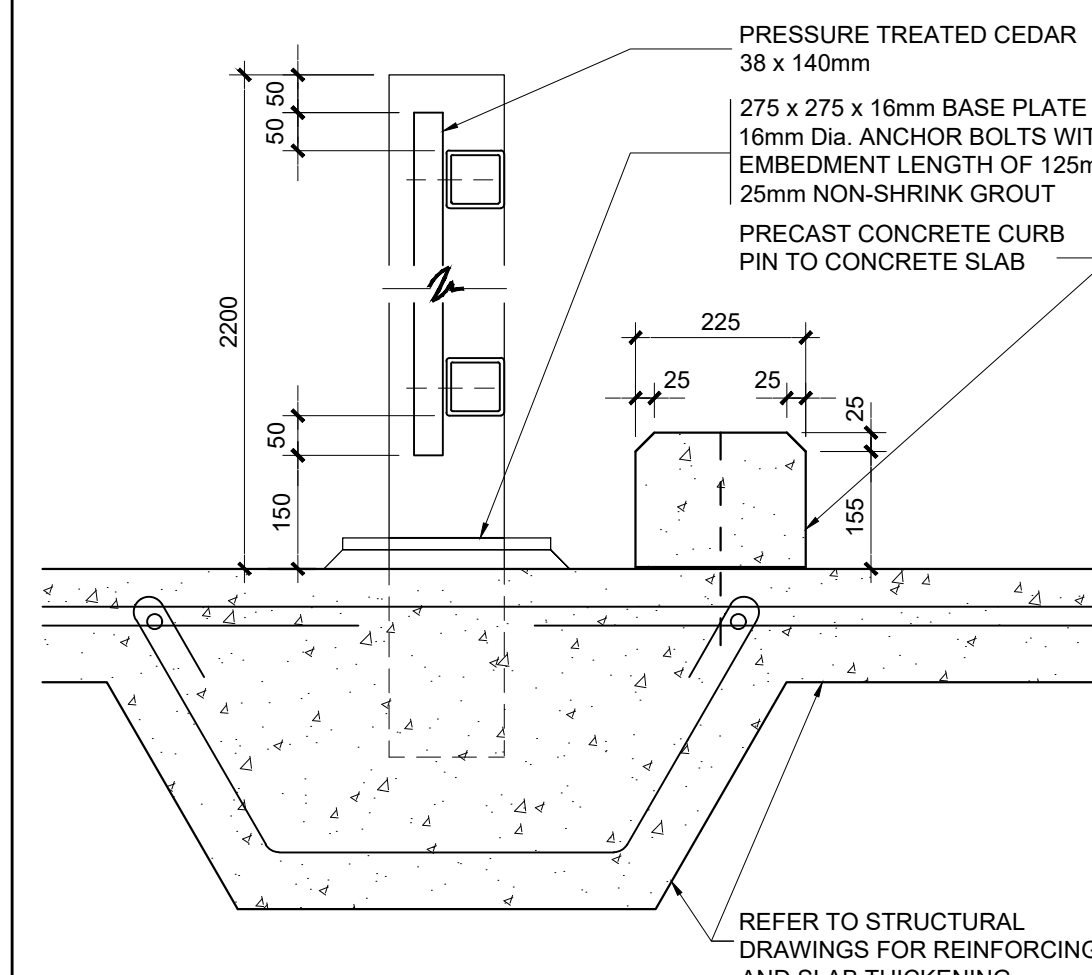
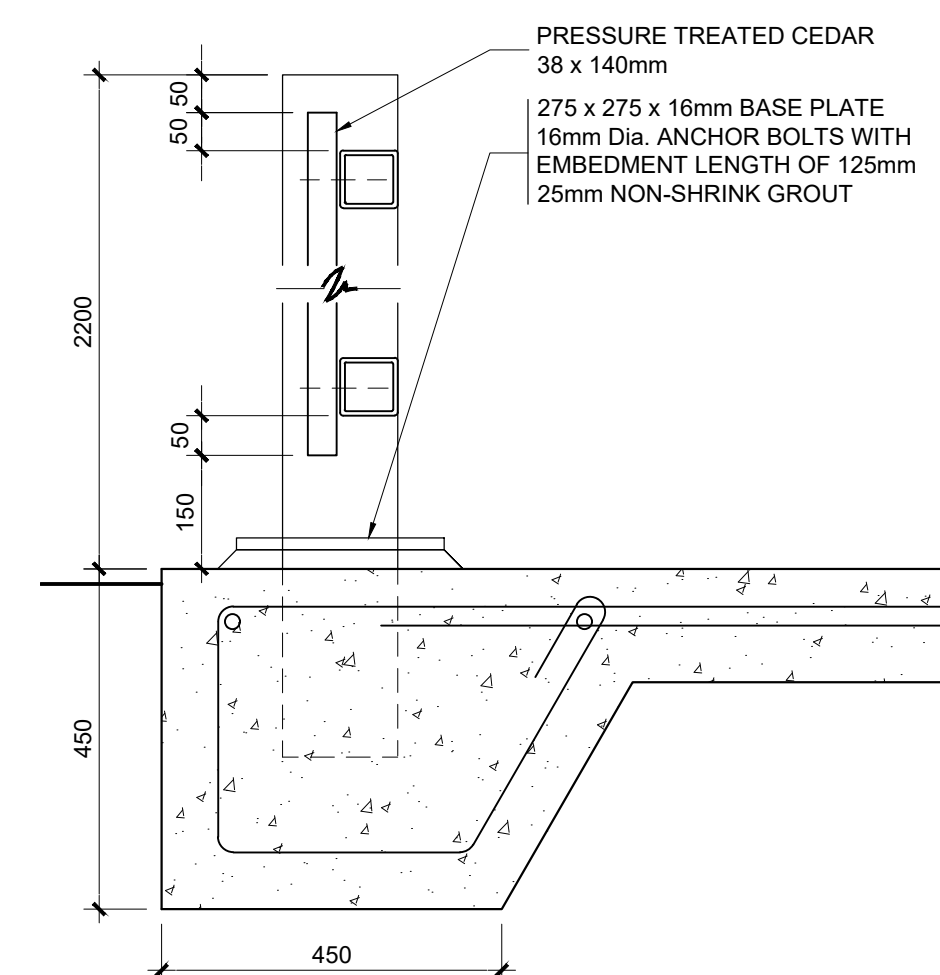
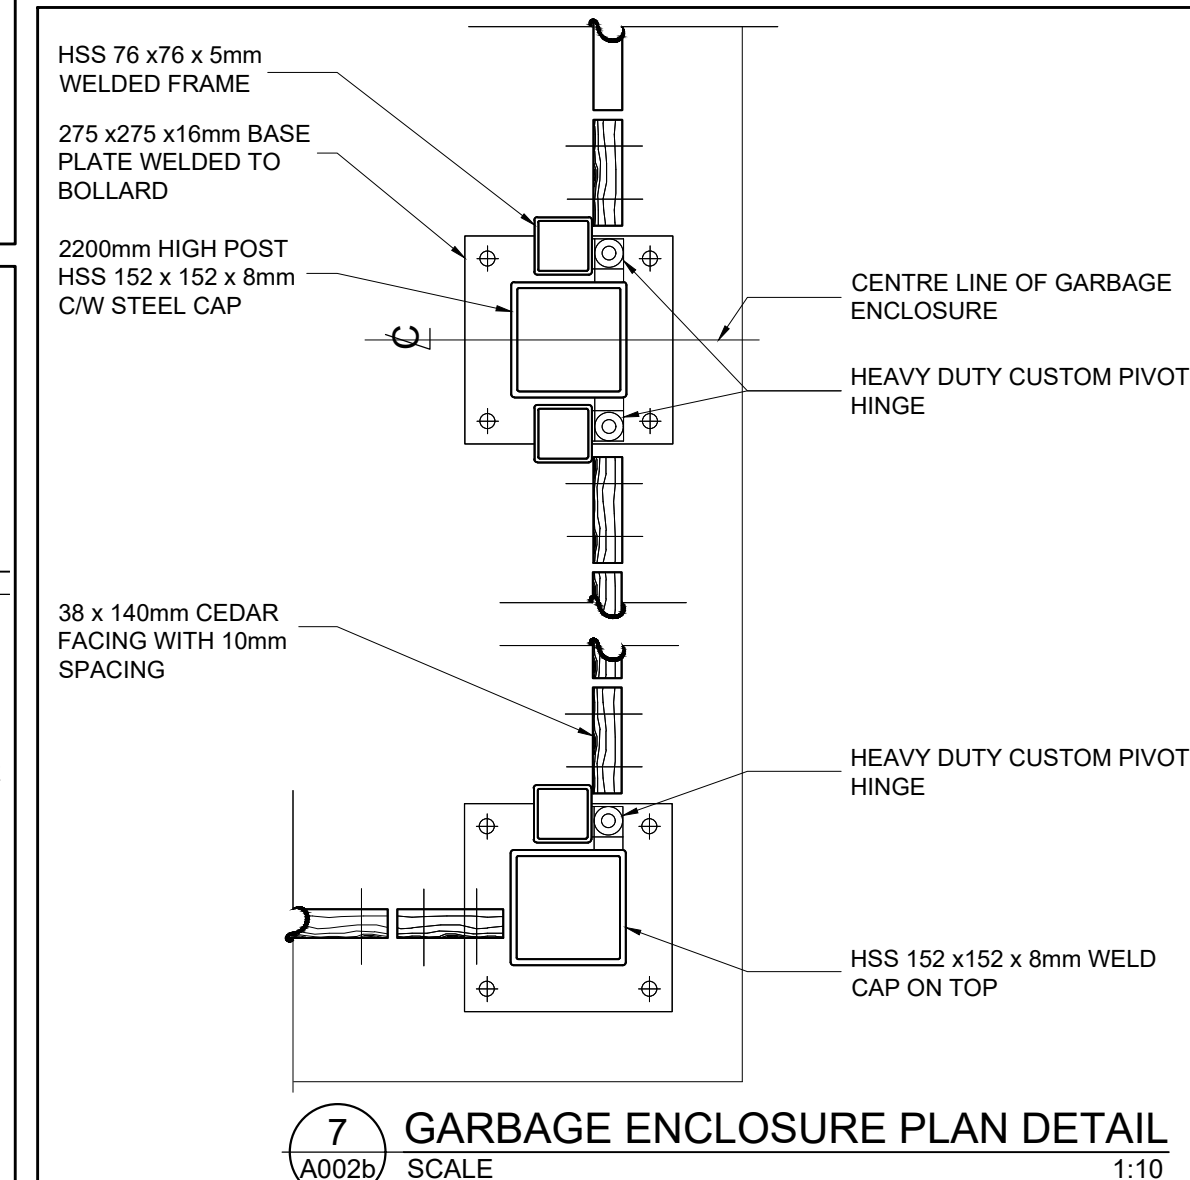
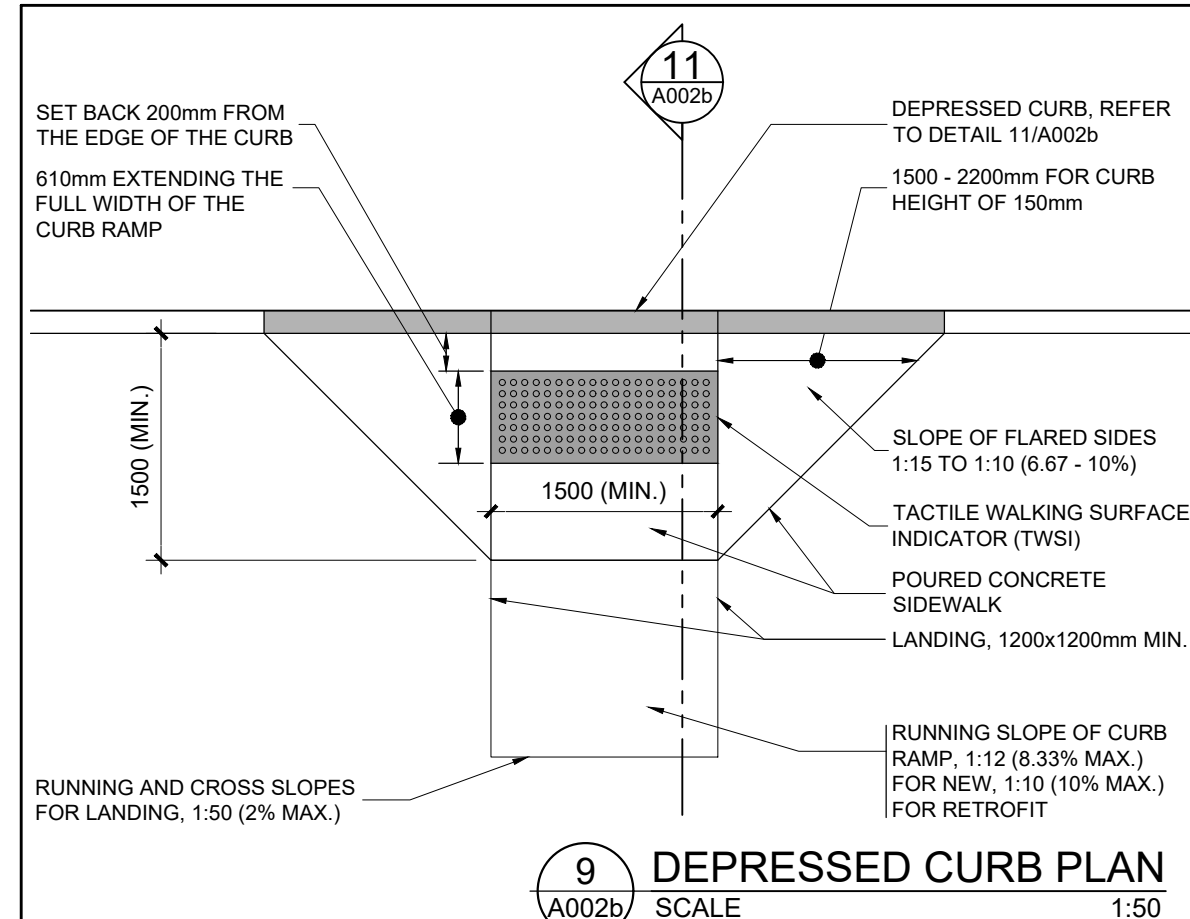
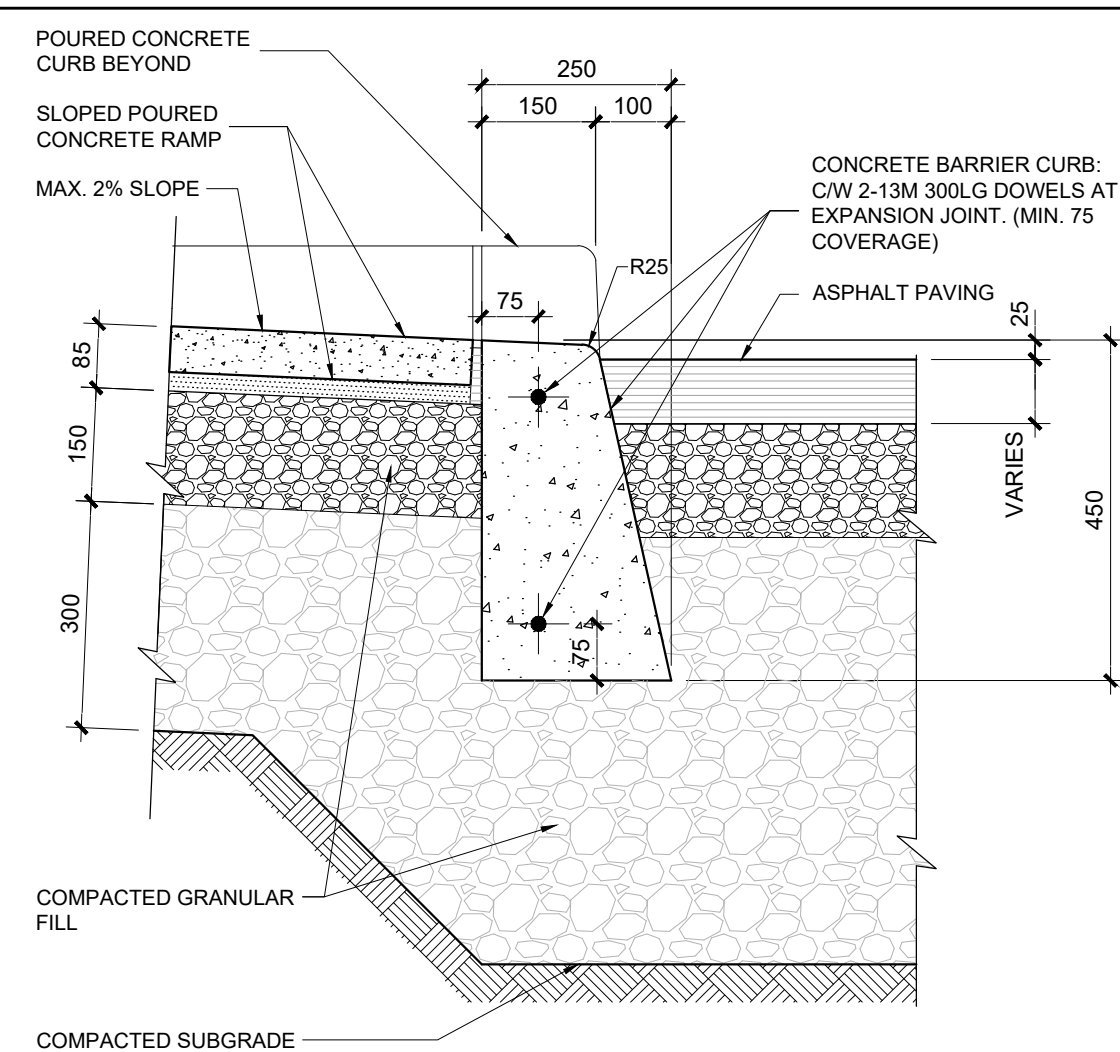
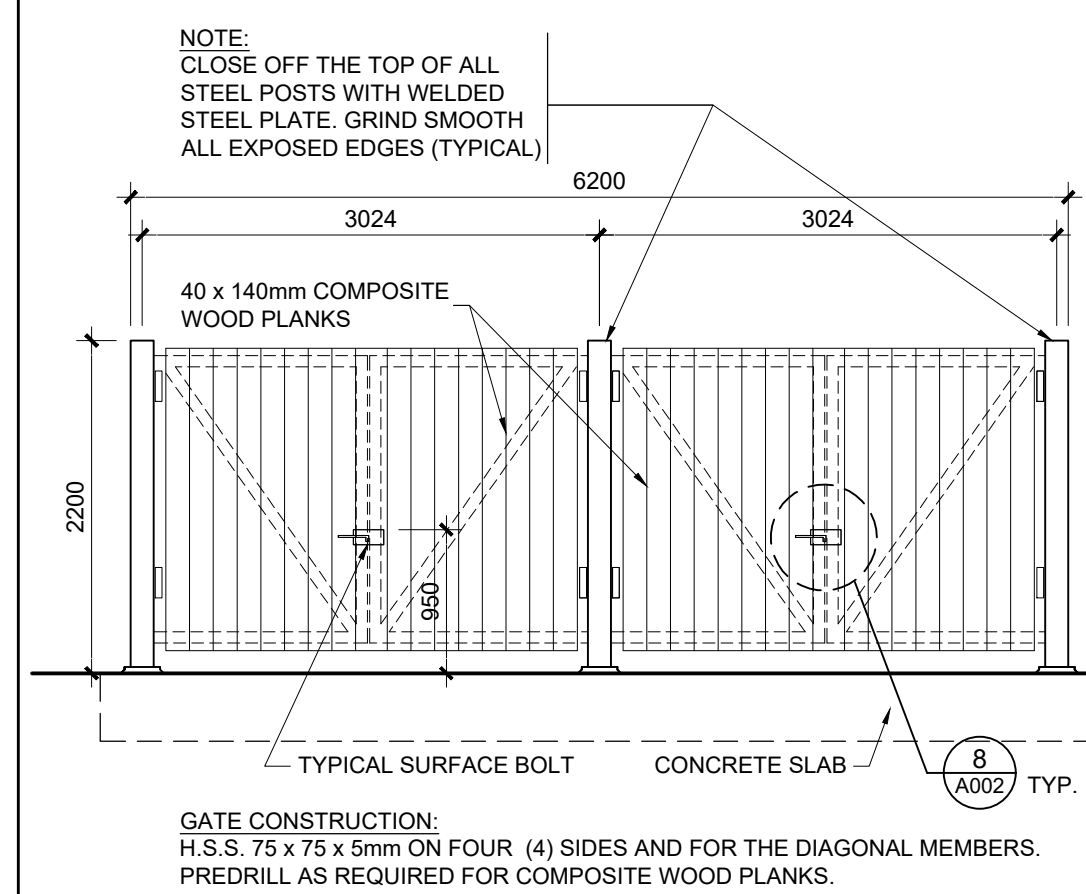
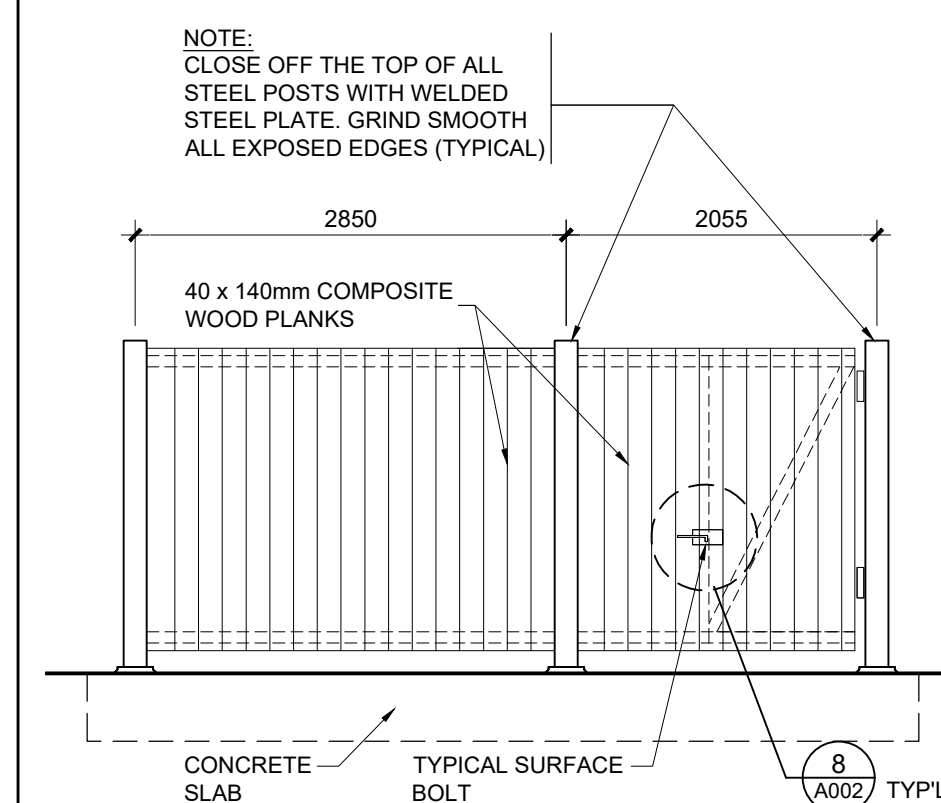
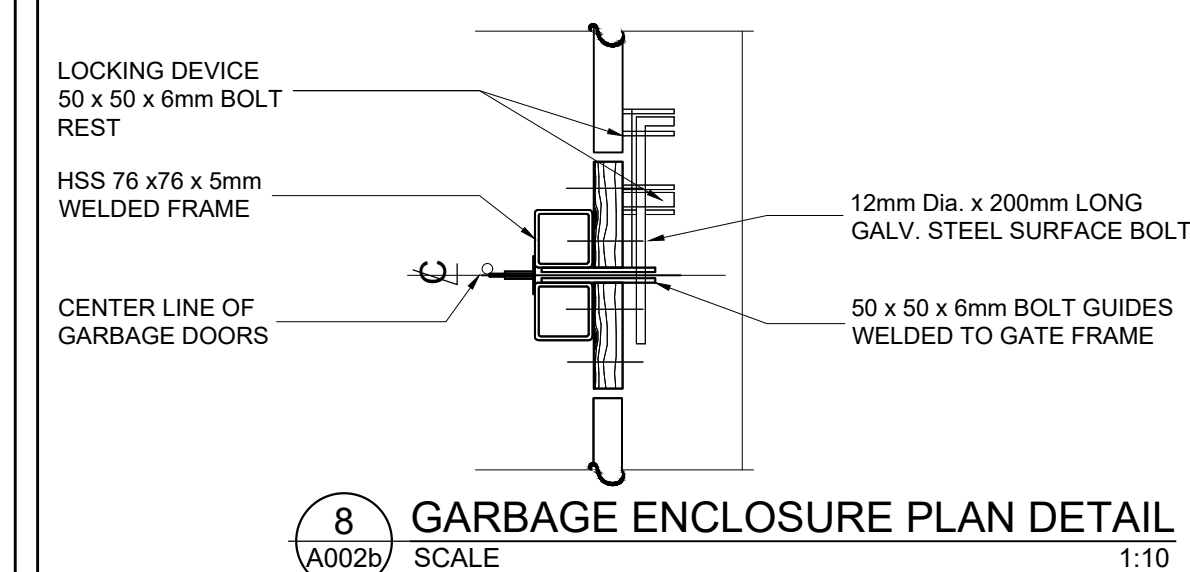
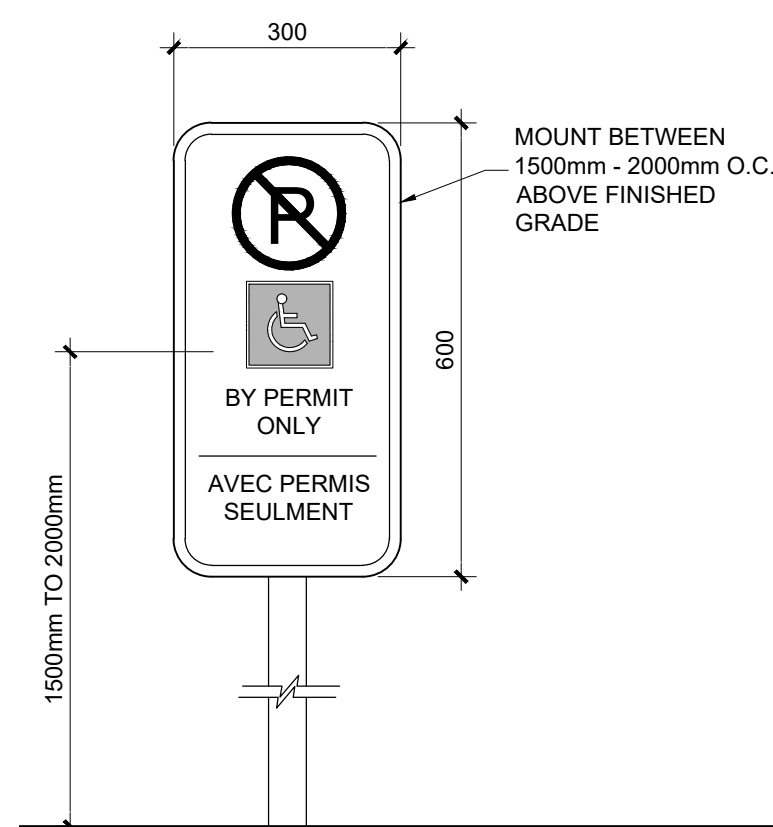
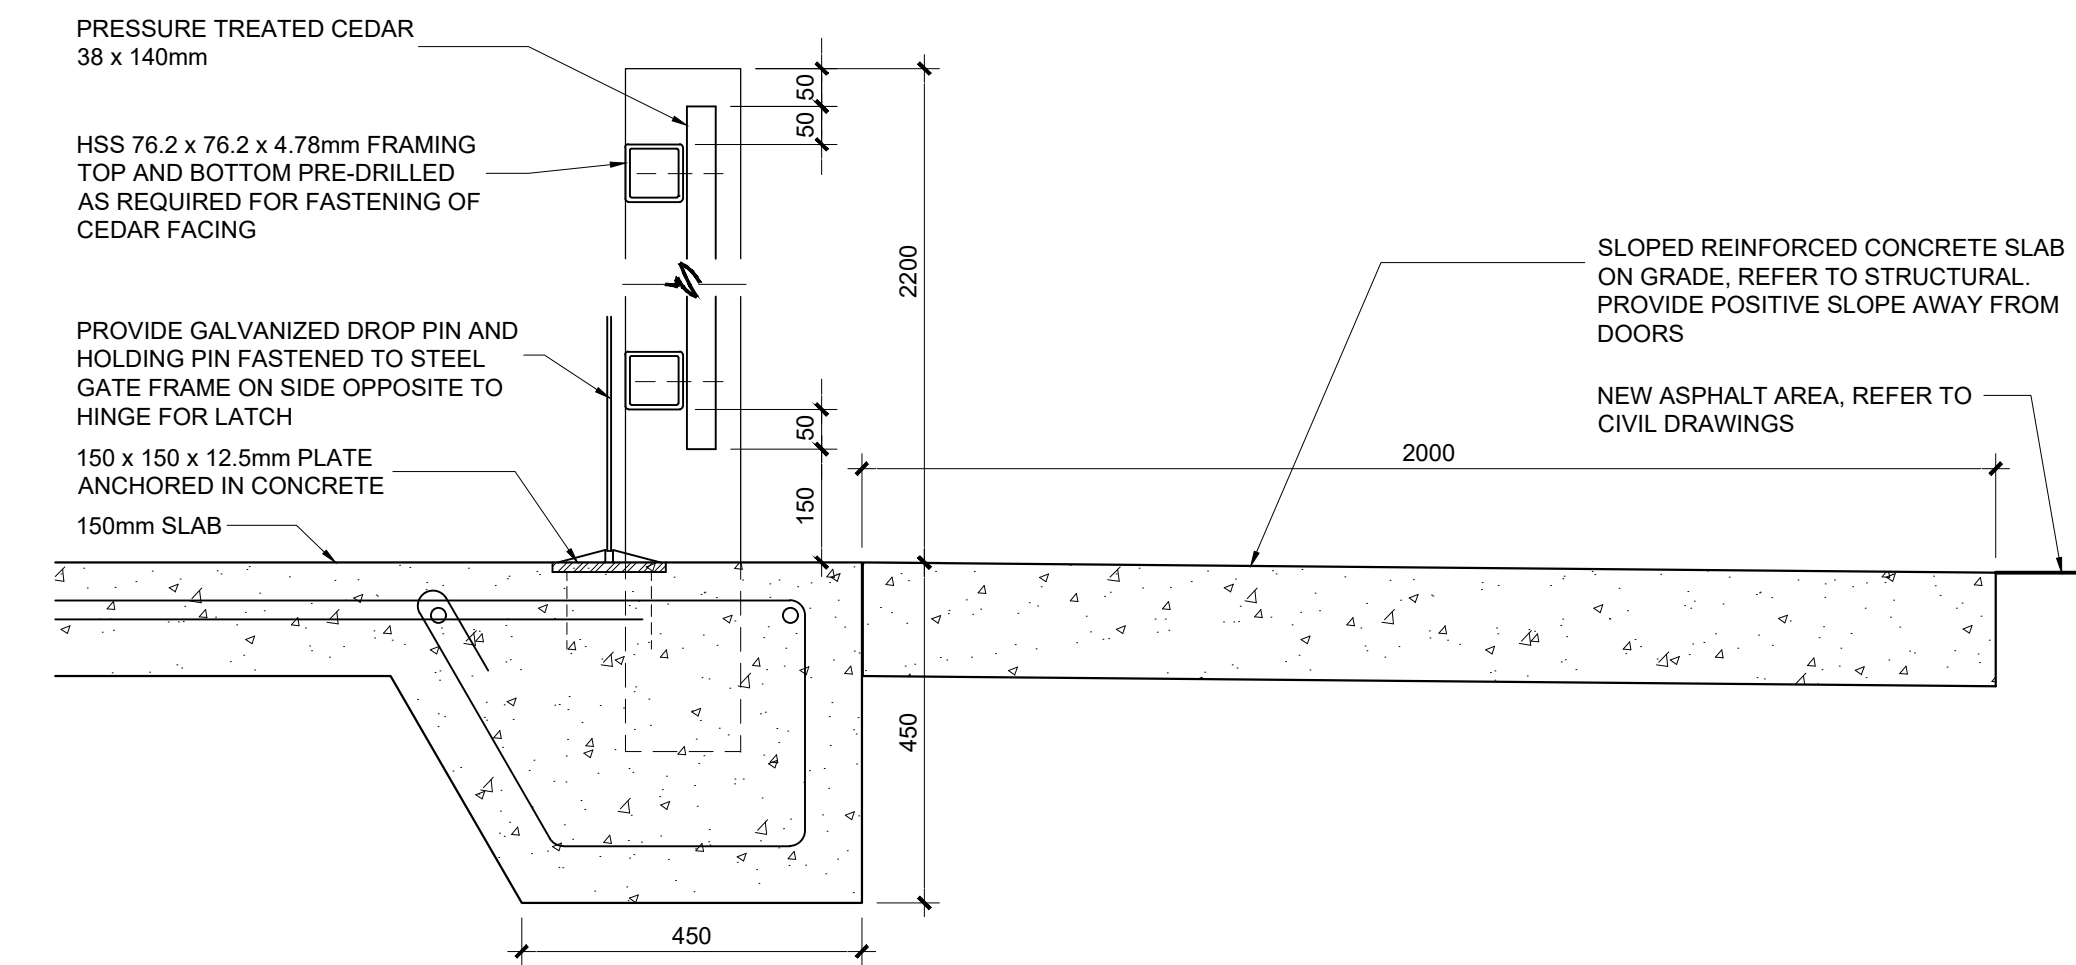
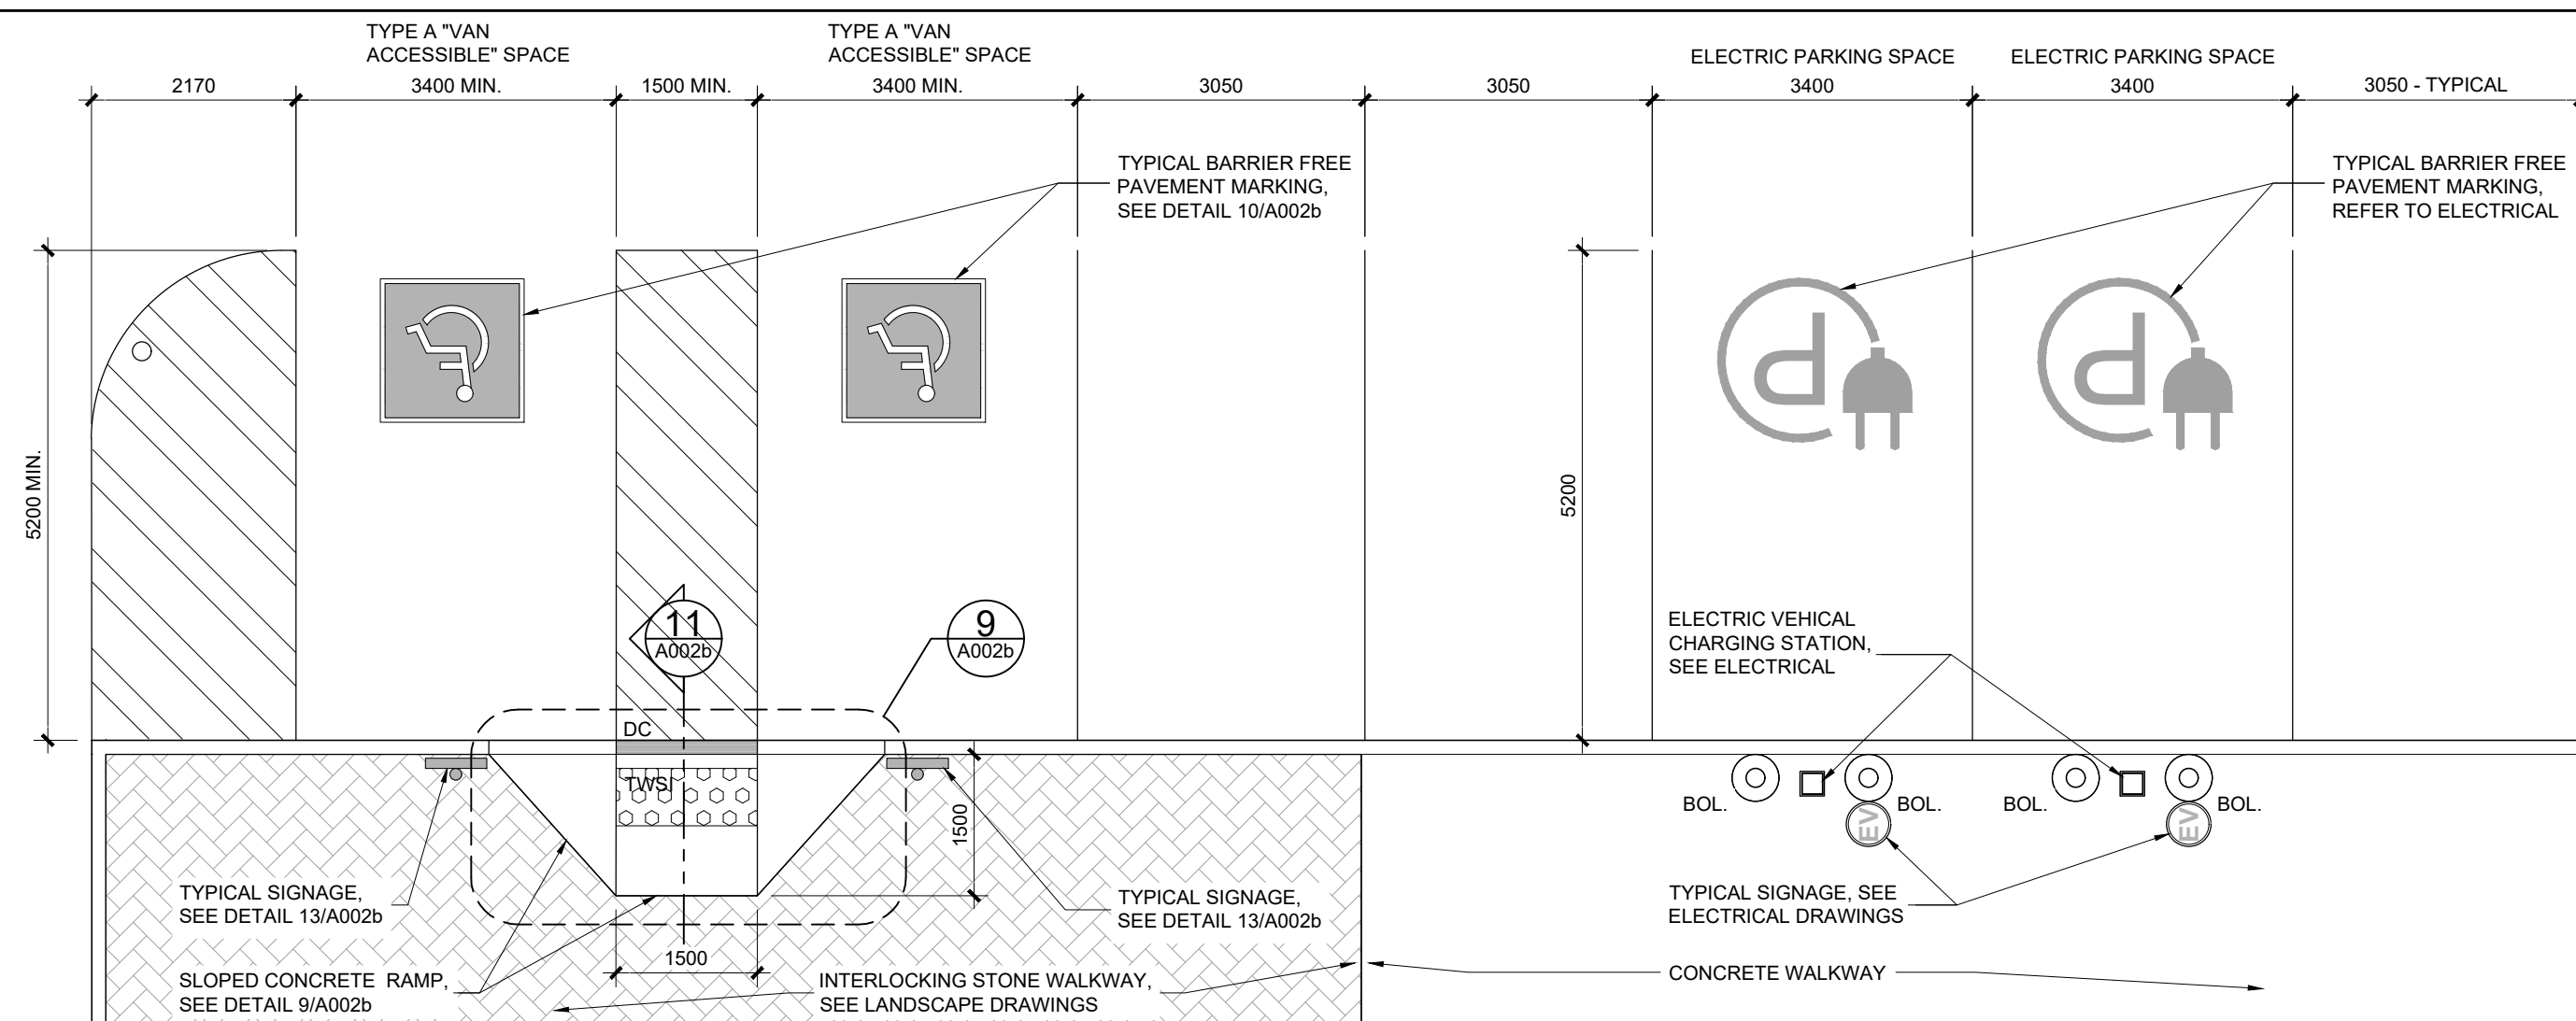


[illegible]

 DETAIL NUMBER DRAWING TITLE SCALE: SHEET NUMBER	PROJECT NORTH 
---	--

THIS DRAWING IS THE PROPERTY OF THE CITY OF OTTAWA AND ALL COPYRIGHT IS RESERVED. THIS DRAWING IS NOT TO BE ESTIMATING PURPOSES ONLY. IT IS THE RESPONSIBILITY OF EACH USER OF THIS DRAWING TO CONTACT OR CONSULTANT TO CHECK AND VERIFY ALL DIMENSIONS AND LOCATIONS. THE USER, OWNER OF ANY ERRORS OR OMISSIONS PRIOR TO COMMENCING THE WORK. DO NOT SCALE THE DRAWINGS.

CE Dessin constitue la propriété de la Ville d'Ottawa et tout droit d'auteur est réservé. Les dimensions utilisées le sont à des fins d'estimation seulement. Il est l'incombe à chaque entrepreneur, sous-contractant ou consultant de vérifier toutes les dimensions et les emplacements. L'utilisateur, propriétaire de tout erreur ou omission avant de commencer les travaux, ne doit pas mesurer les plans à l'échelle.

ARCHITECT / ARCHITECTE  ONTARIO ASSOCIATION OF ARCHITECTS <i>Passion</i> NATURAL PARTNERS LICENCE 0711	CONSULTANT / EXPERT-CONSEIL
CONSULTANT / EXPERT-CONSEIL	CONSULTANT / EXPERT-CONSEIL

PROJECT / LOCATION / PROJET / ENDROIT

LARRY ROBINSON ARENA
NEW ADDITION

2785 8th LINE ROAD
OTTAWA, ONTARIO

DRAWING / DESSIN

PARTIAL SITE PLAN

BUSINESS ENTITY / NUMÉRO DE L'ENTITÉ BUILDING NUMBER / NUMÉRO DU BÂTIMENT	SHEET NO. / FEUILLE No.

PROJECT NO. / NUMÉRO DE PROJET	A002
CF000533	

A002