

- | <u>LEGEND:</u> | |
|---|---|
|  | DOUBLE GLAZED CURTAIN WALL SYSTEM, KAWNEER 1600 CURTAIN WALL OR SIMILAR |
|  | ANODIZED METAL CLADDING PANEL SYSTEM |
| #2 | ANODIZED METAL CLADDING |
| #3 | BRICK FINISH TO MATCH EXISTING |
| #4 | ALUMINIUM COMPOSITE PANEL CLADDING |
| #5 | ALUMINIUM FINISH |
| #6 | STONE FINISH TO MATCH EXISTING |
| #7 | BRICK FINISH TO MATCH EXISTING |
| #8 | DECORATIVE FROSTED GLASS |
| #9 | METAL WITH WOOD-LOOK FINISH |
| #10 | STONE PAVEMENT |
| #11 | ARCHITECTURAL MESH |
| #12 | OPENING |
| #13 | LIGHT FIXTURE |
| #14 | LOUVERS |
| #15 | SAFETY GUARDS |
| #16 | SPANDREL PANEL CURTAIN WALL |
| #17 | EXTERIOR LIGHT POLE FIXTURE |

[illegible]

Issues

All measurements are to be checked and verified on site by the contractor before proceeding with work

Do not scale drawings


Drawn by: Author
Checked by: Checker
Created on: 08/01/25
Project No: 9915-96

Sheet Title:

ELEVATION AND SECTIONS KEY PLAN

Drawing No.

A500

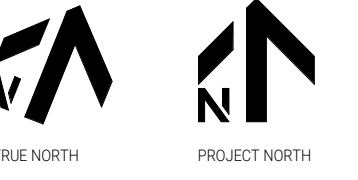[illegible]

Issues

All measurements are to be checked and verified on site by the contractor before proceeding with work

Do not scale drawings

Drawn by: Author
Checked by: Checker
Created on: 08/01/25
Project No: 9915-96


Sheet Title:

**ELEVATIONS -
JAMES BEACH
TOWER EXPANSION
+ TRANSITIONAL
CARE TOWER**


Drawing No.

A501


2025-11-19 09:24 AM
Autodesk Docs/9915-96_Q01 Part 4b Expansion A-9915-96-Q01 Exterior design combined.rvt

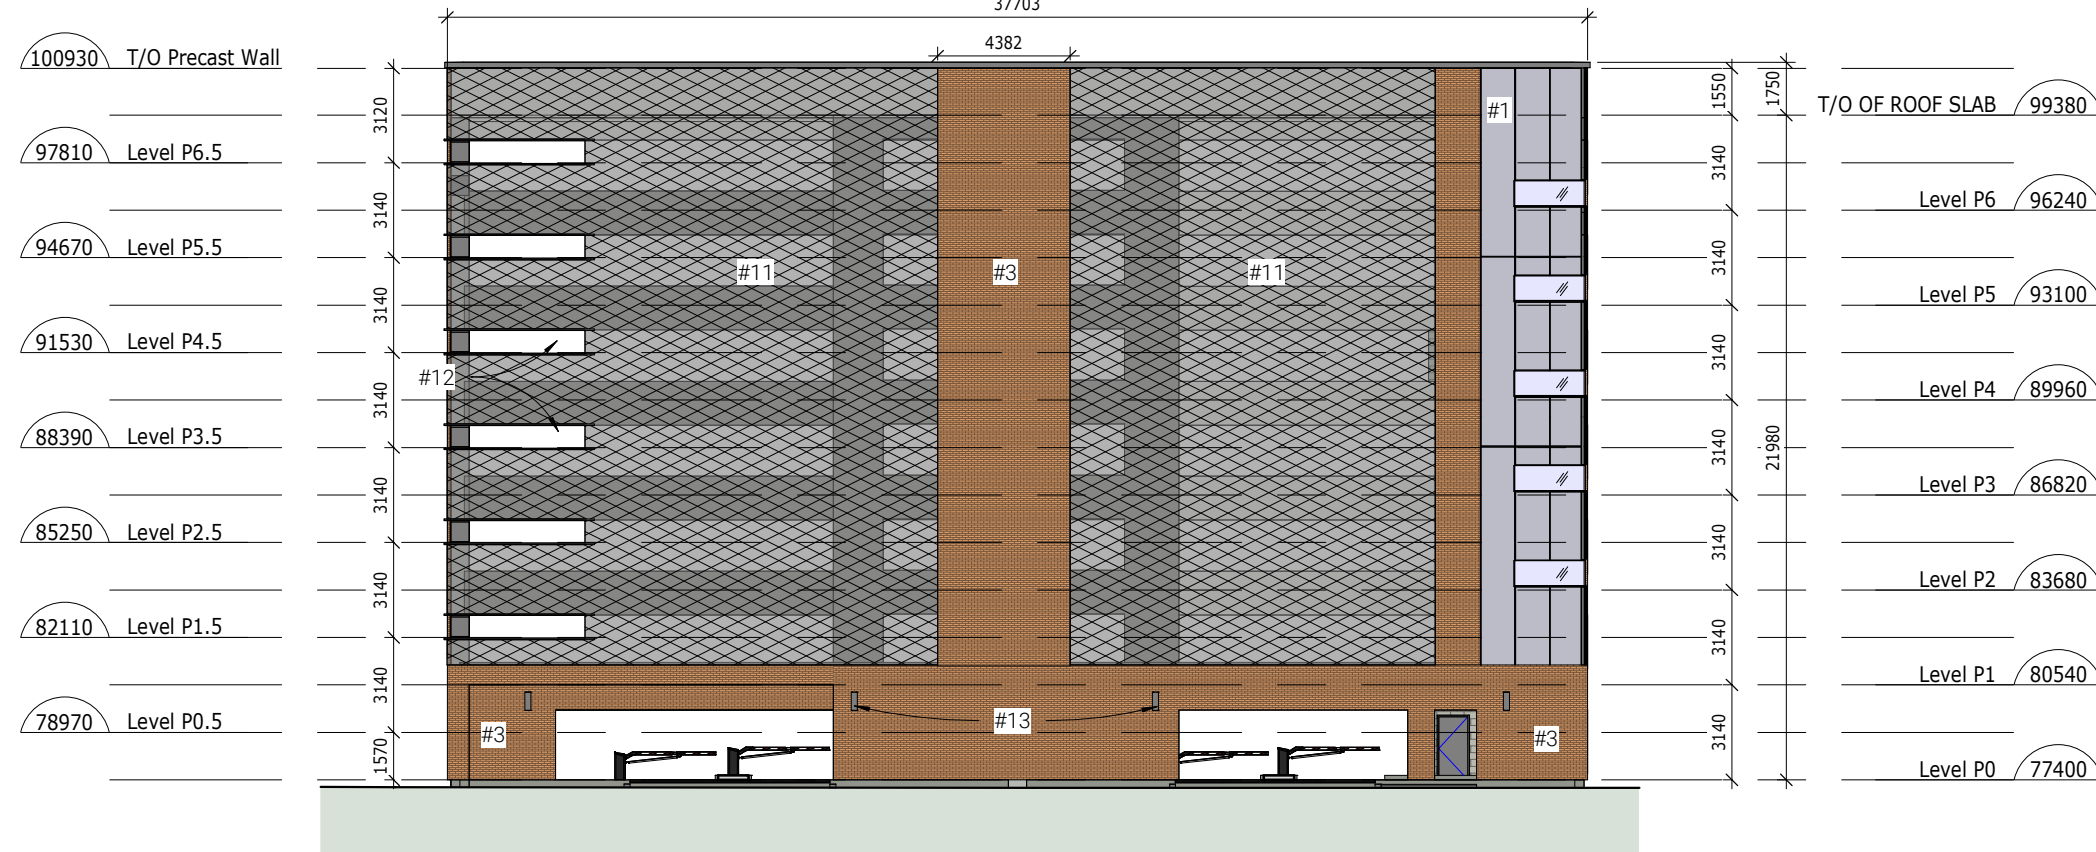


4 WEST ELEVATION - PARKING GARAGE

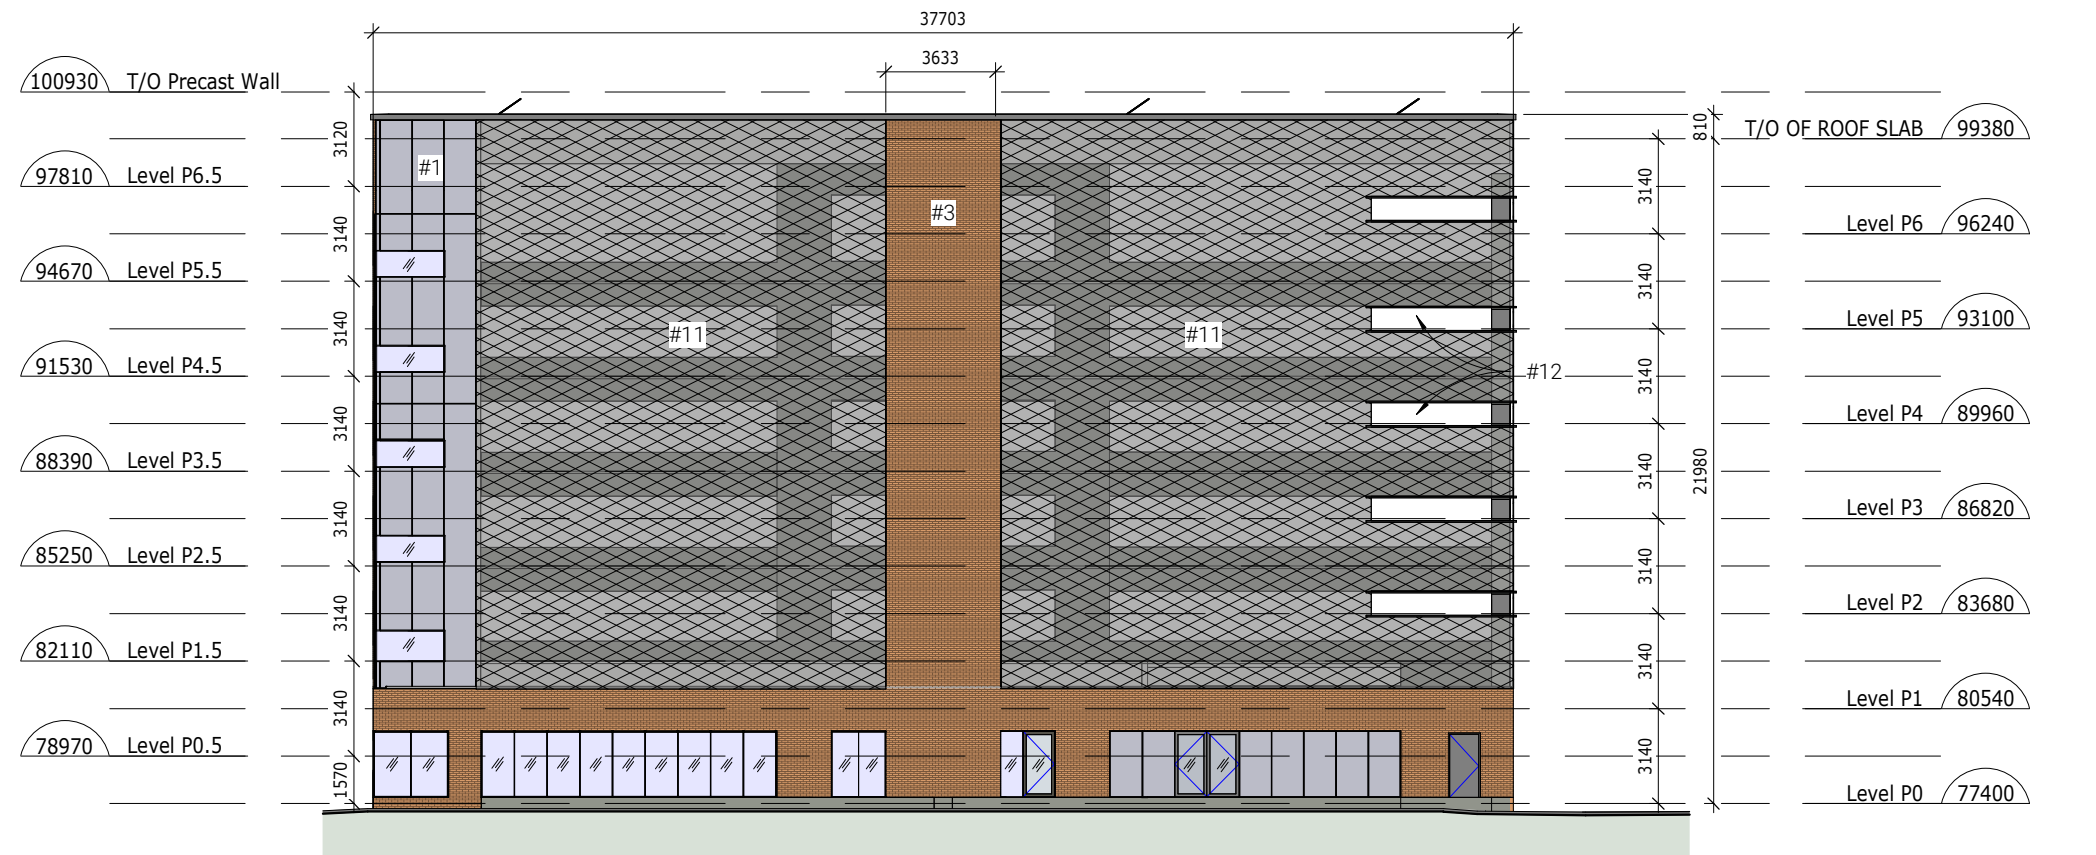


3 EAST ELEVATION - PARKING GARAGE

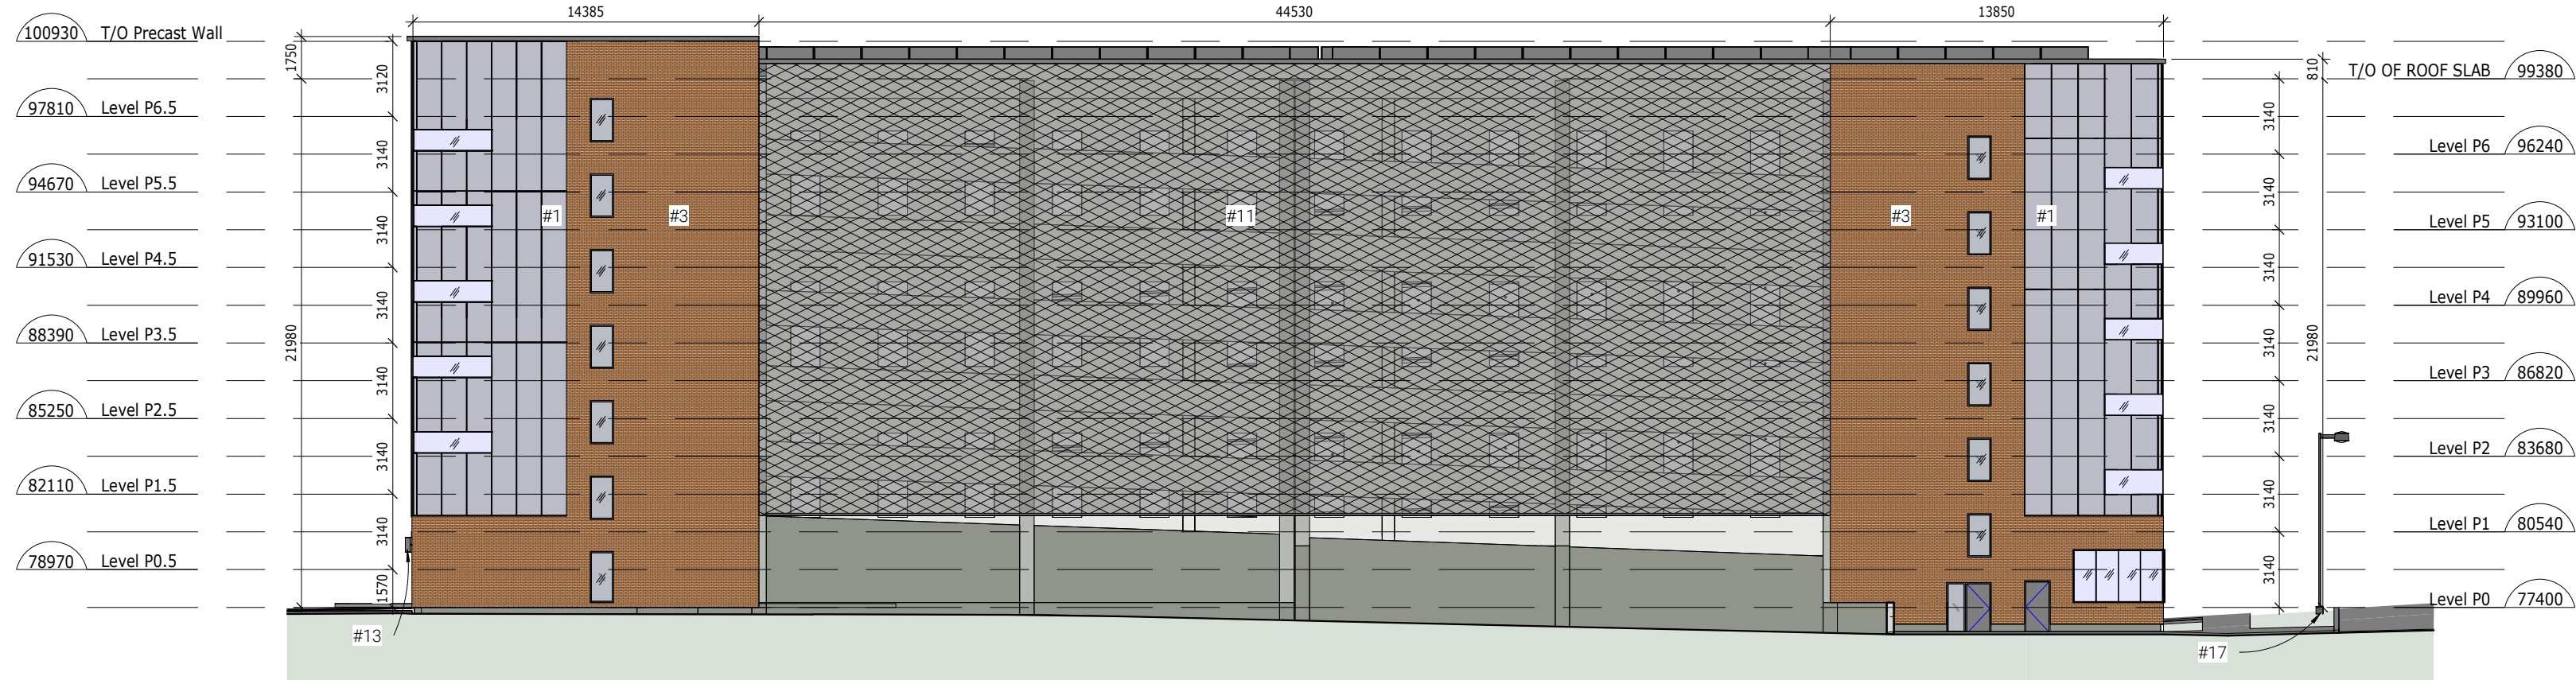


2 SOUTH ELEVATION - PARKING GARAGE

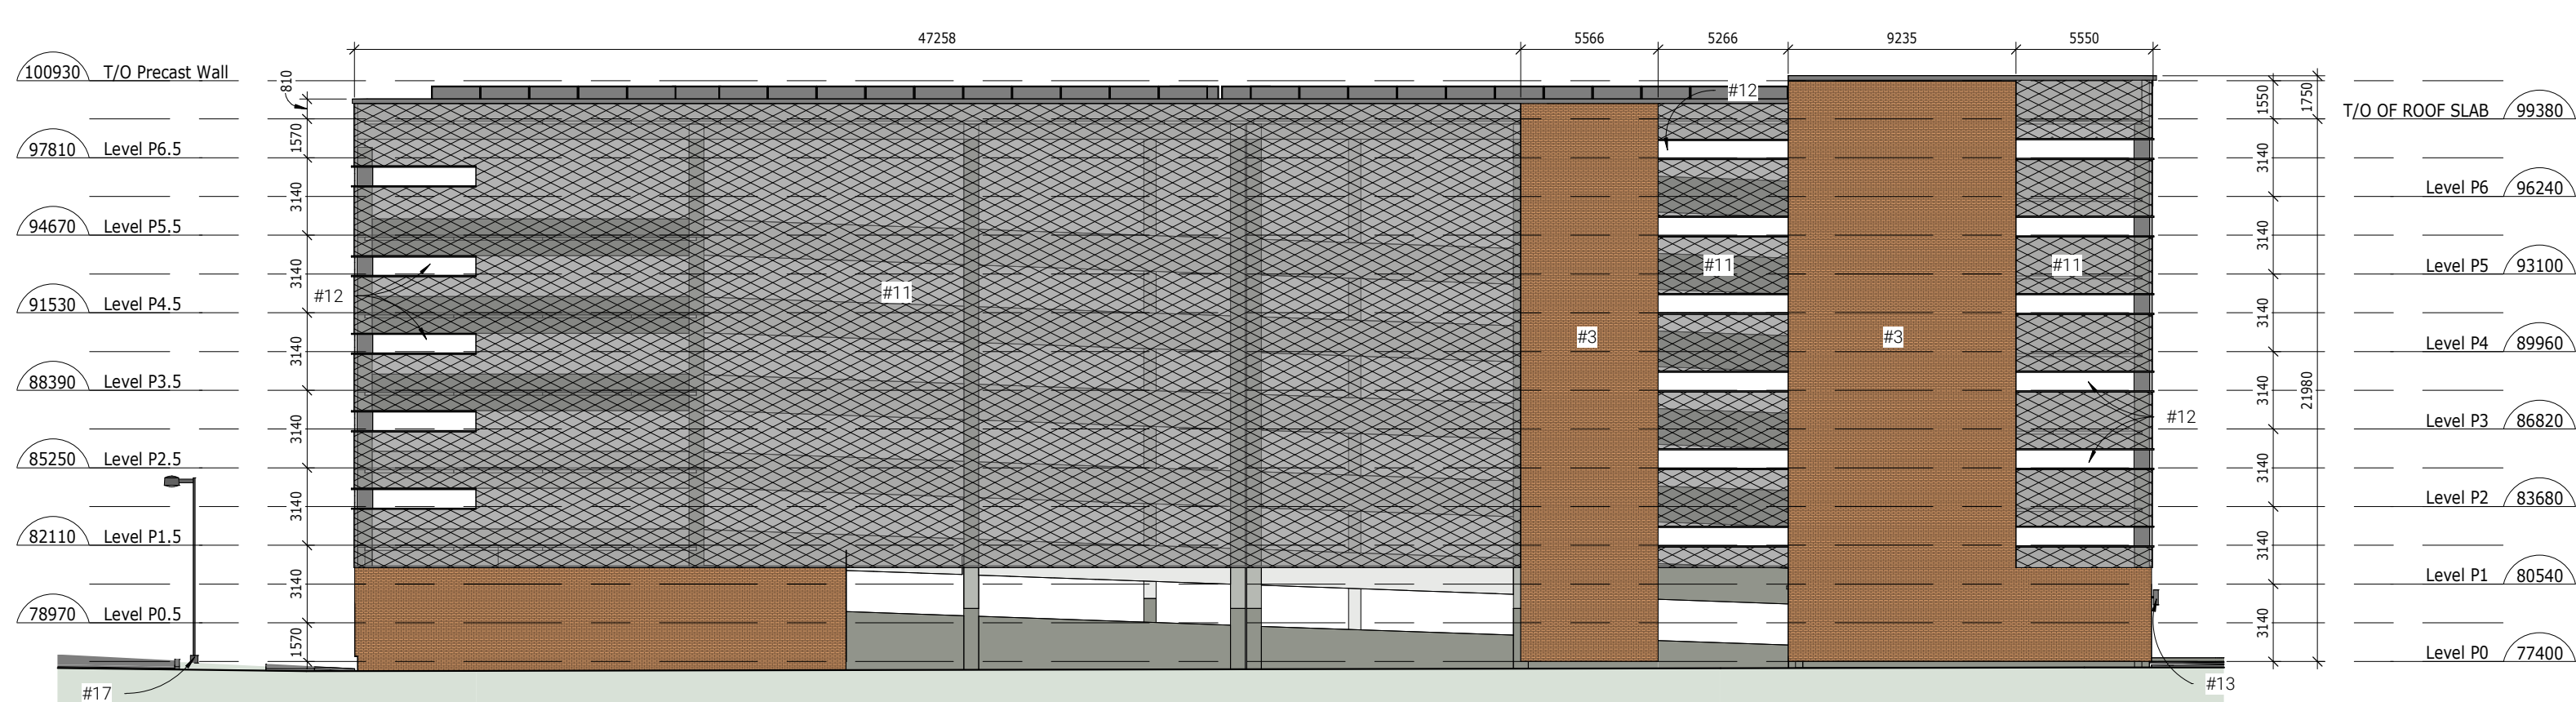


1 NORTH ELEVATION - PARKING GARAGE

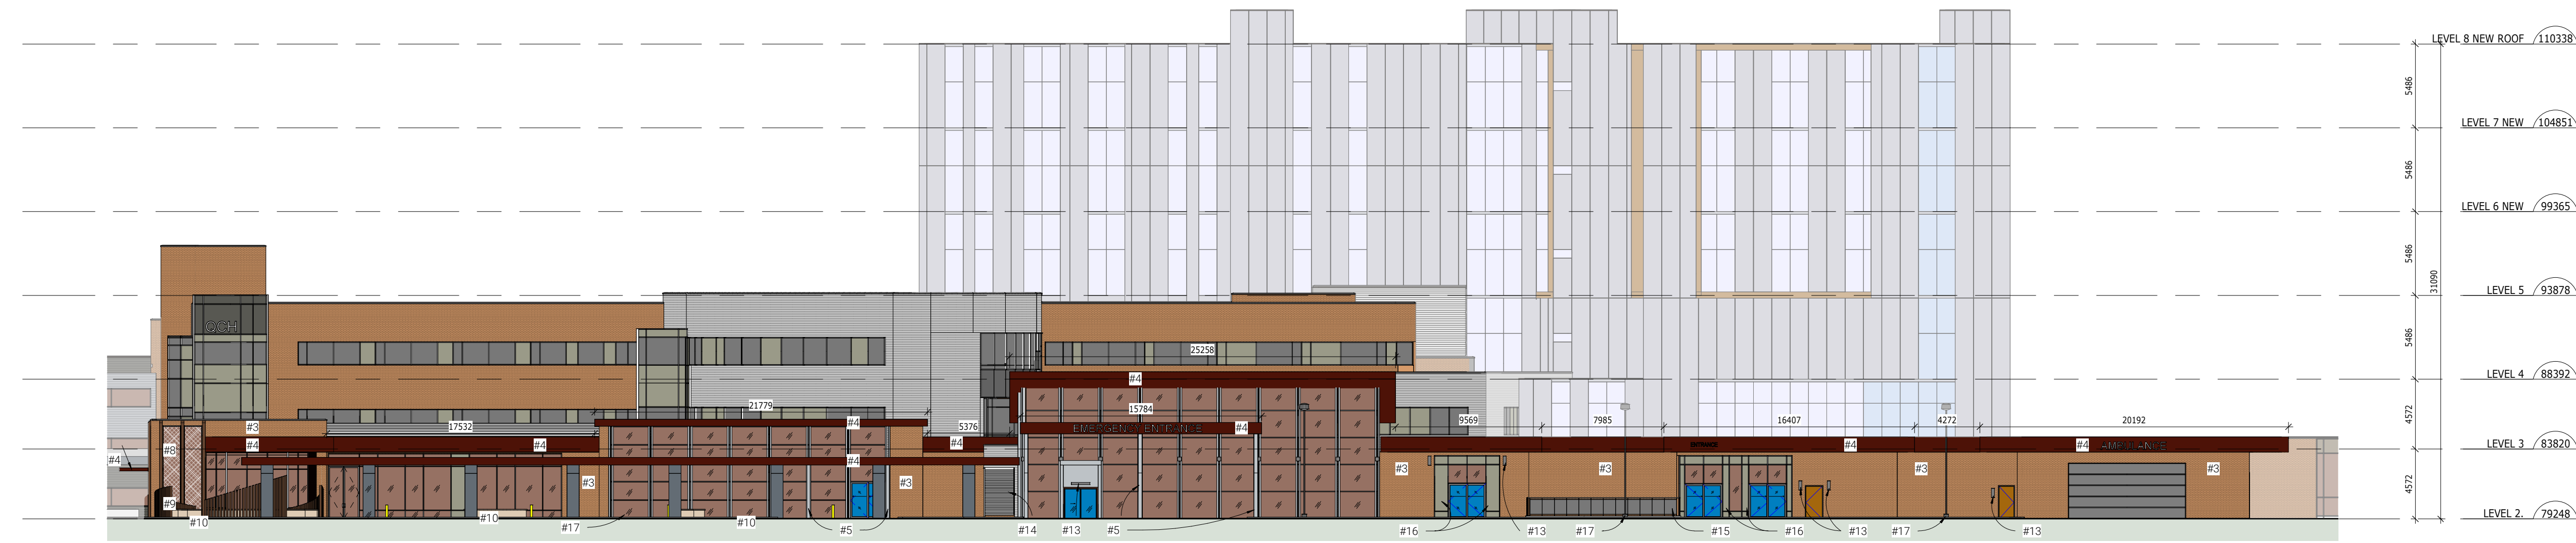

5 EAST ELEVATION - EMERGENCY DEPARTMENT

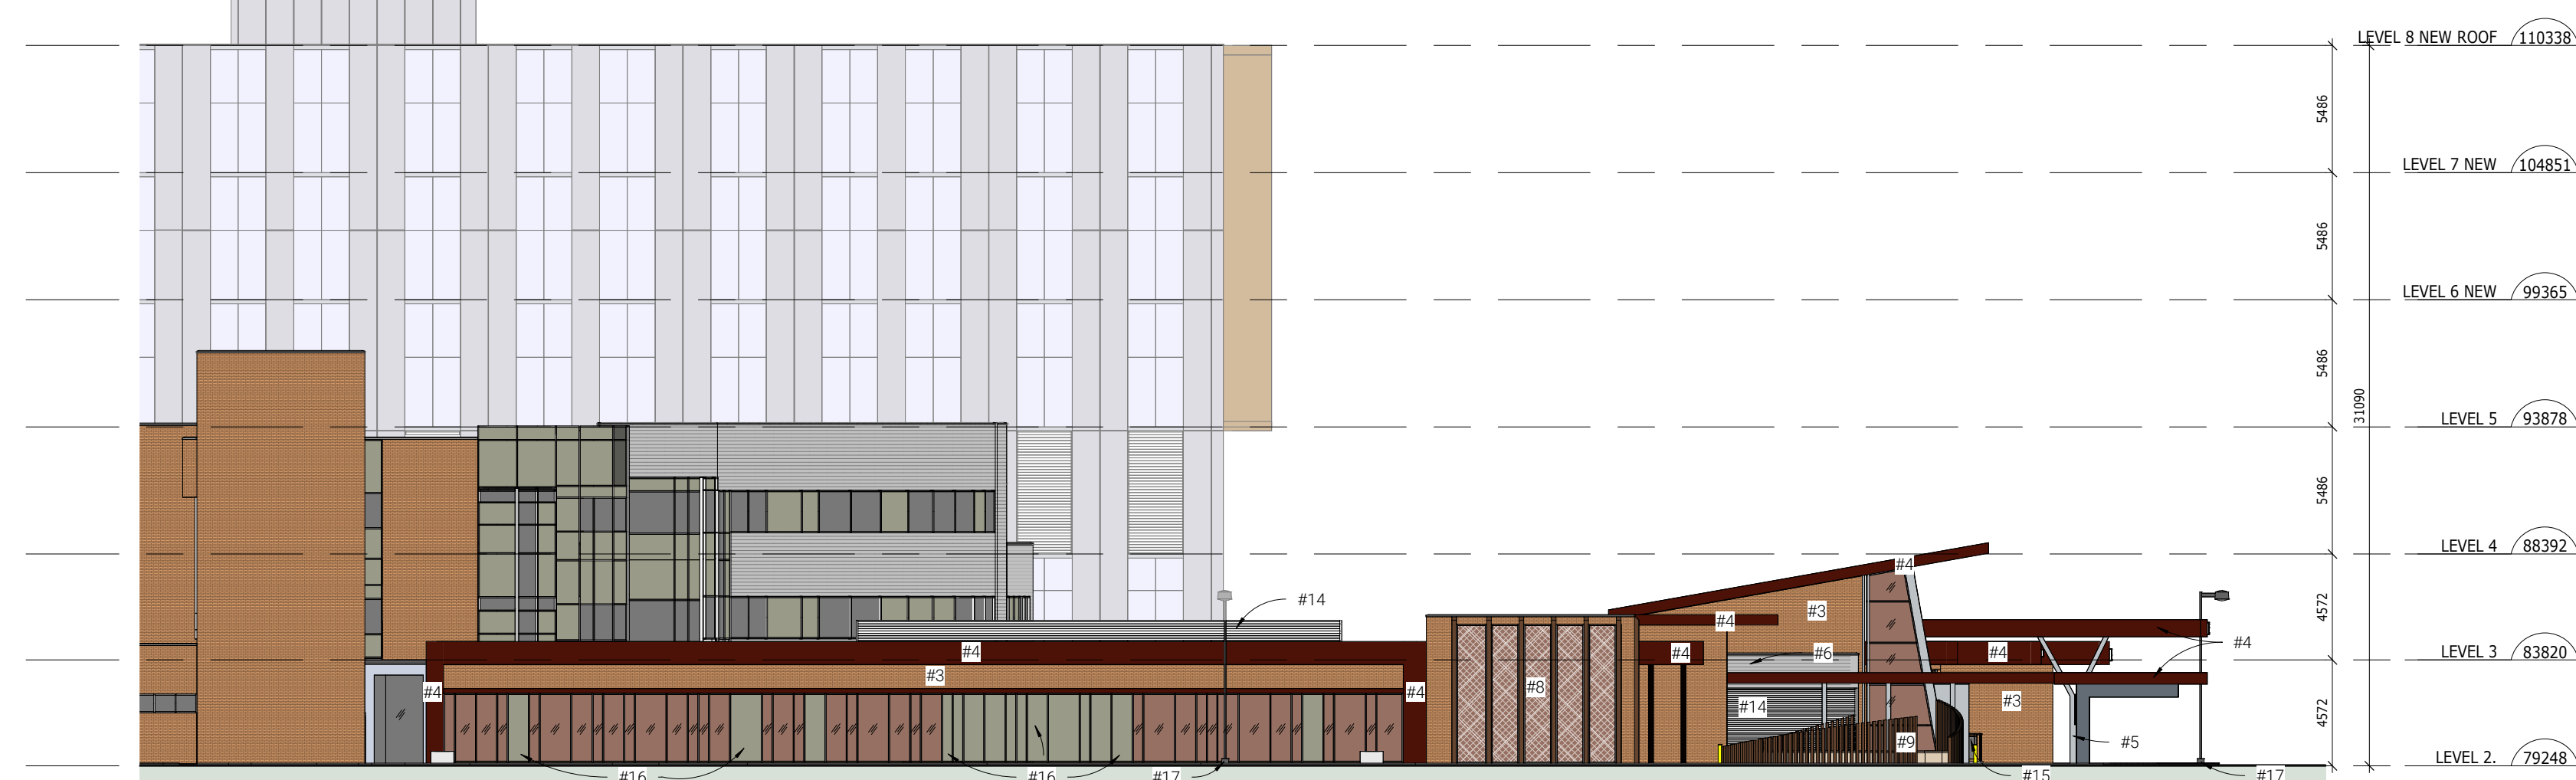

6 SOUTH ELEVATION - EMERGENCY DEPARTMENT

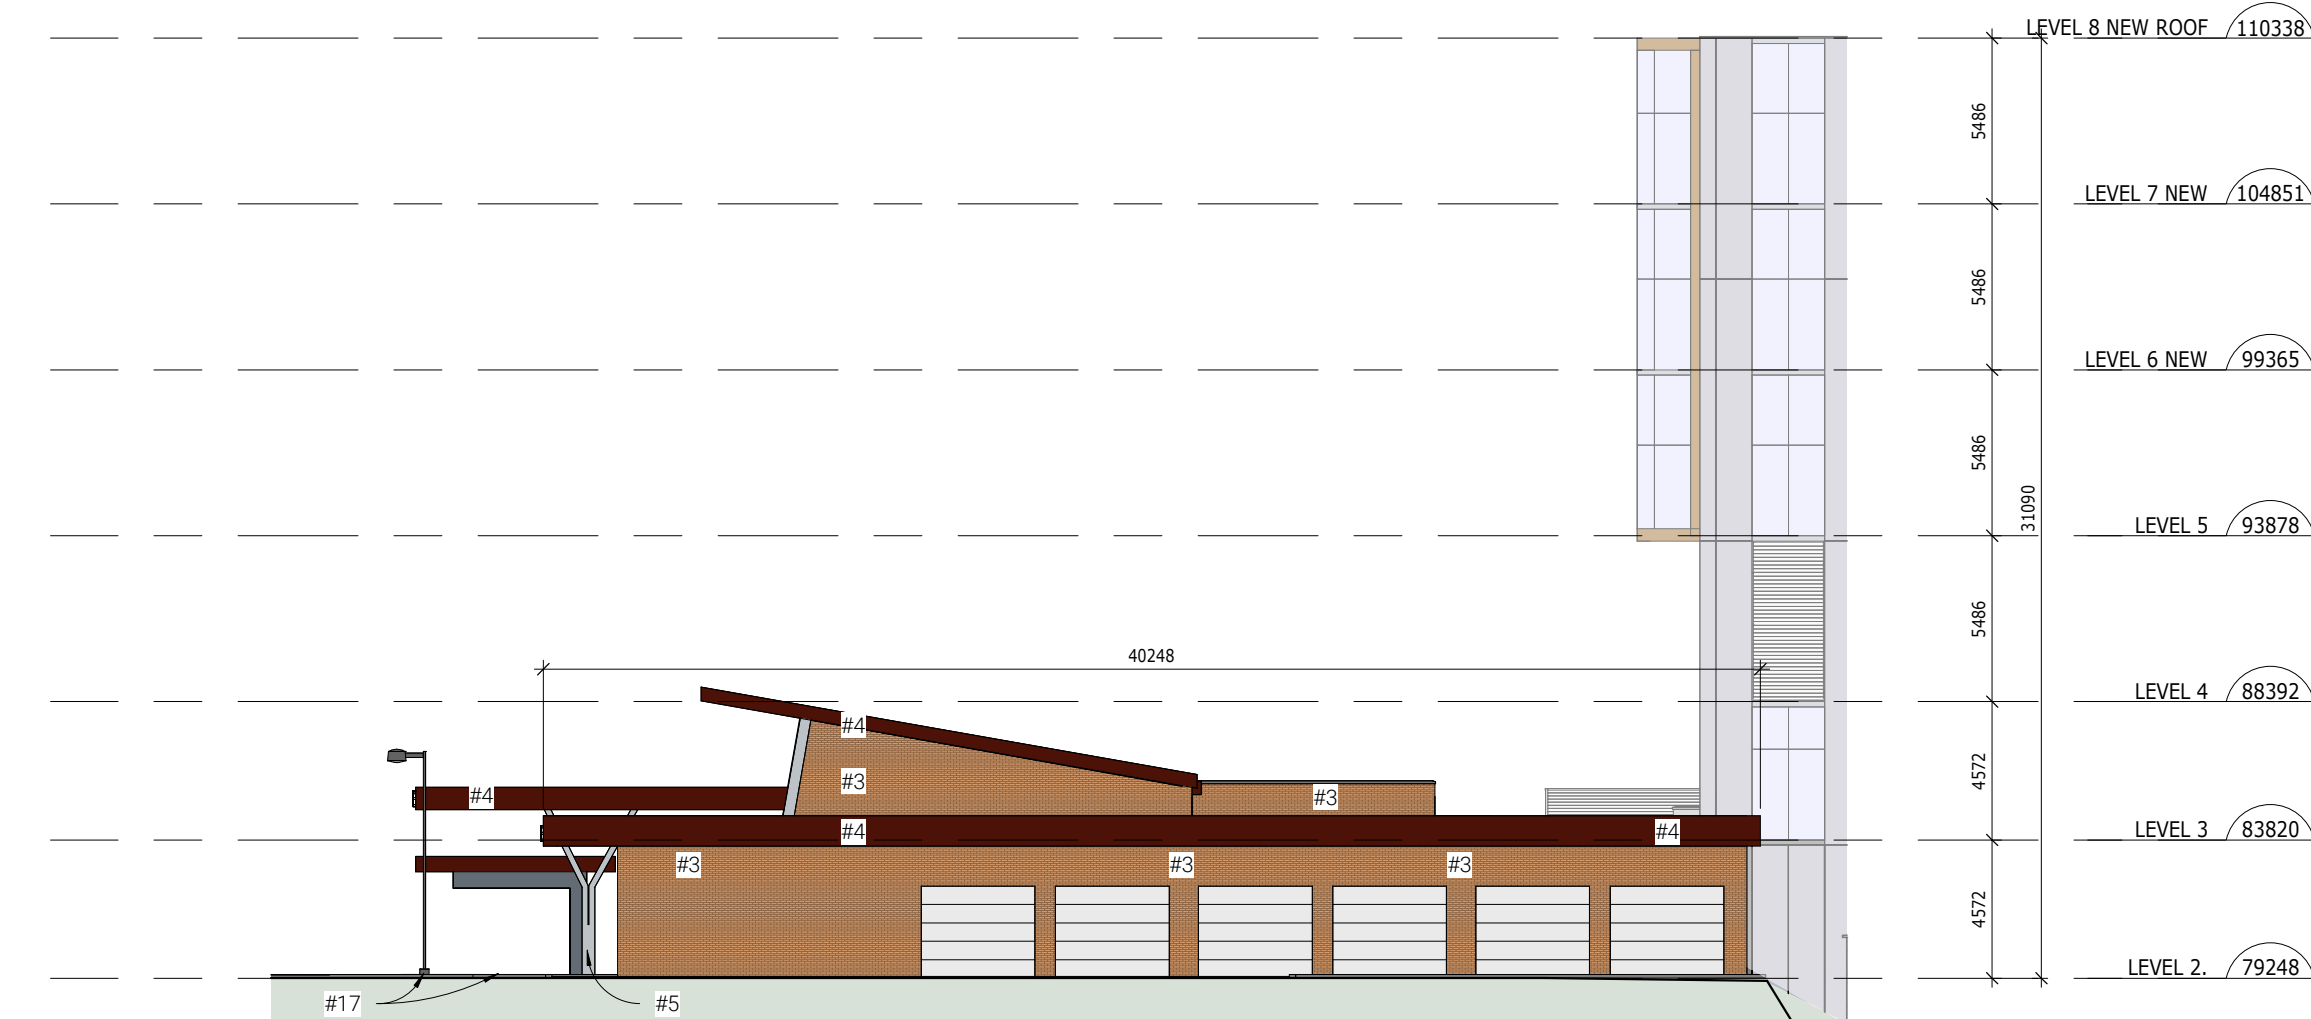

7 NORTH ELEVATION - AMBULANCE GARAGE