





RICKSON
OUTHET
ARCHITECT

319 Daly Avenue
Ottawa - Ontario - K1N 6G6
613.728-1637 - FAX 613.728-8501

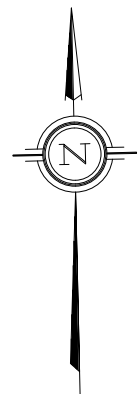


PROJECT NORTH

1	SITE PLAN CONTROL RESPONSE	JULY 15 21
revision		date

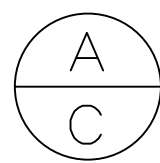

A detail no.
no. du d?tail
B location drawing no.
no. de localisation
C drawing no.
no. du dessin

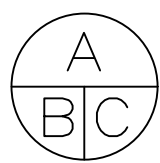

project project

PLAYVALUE TOYS

130 DAVID MANCHESTER ROAD

drawing dessin

ELEVATIONS

designed J.G. con?u

date MAY 7 2020

drawn J.G. dessin?

date MAY 7 2020

revised R.O. revis?

date MAY 7 2020

approved R.O. approuv?

date MAY 7 2020

tender R.O. soumission


date TBD

project no. no. du projet


2020-07

drawing no. no. du dessin


A-2

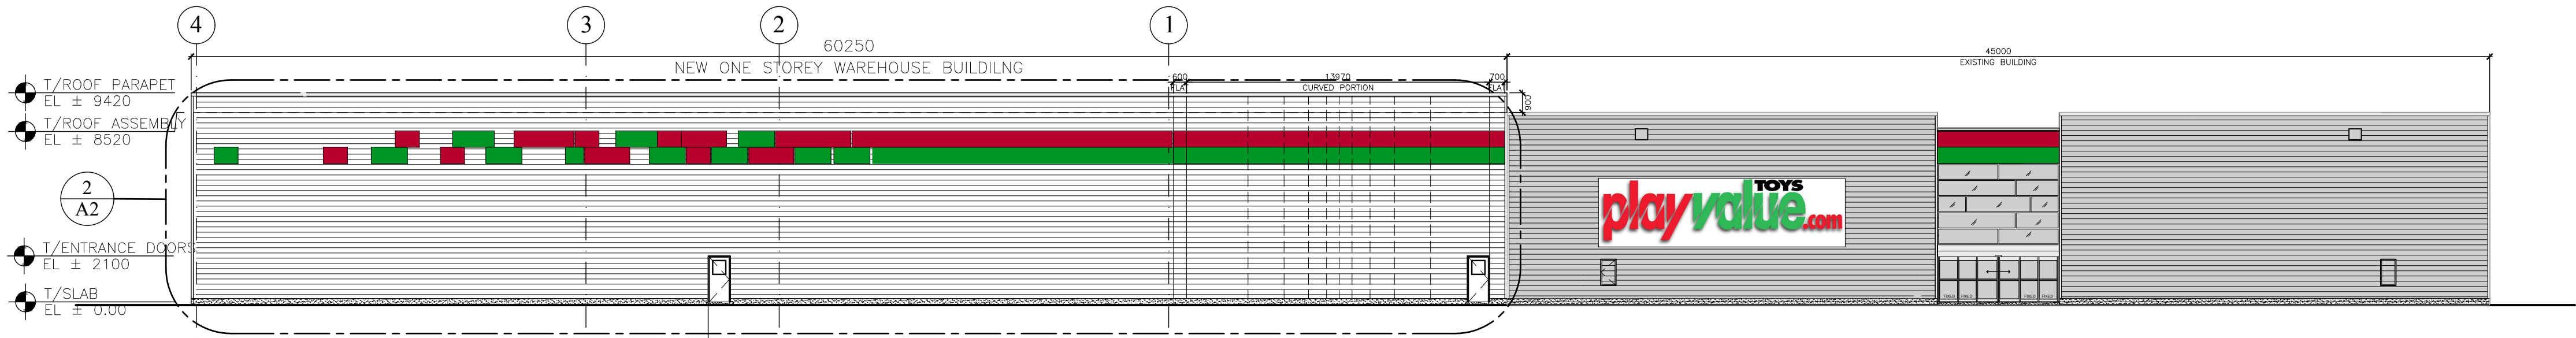


1 FRONT ELEVATION
SCALE = 1:200

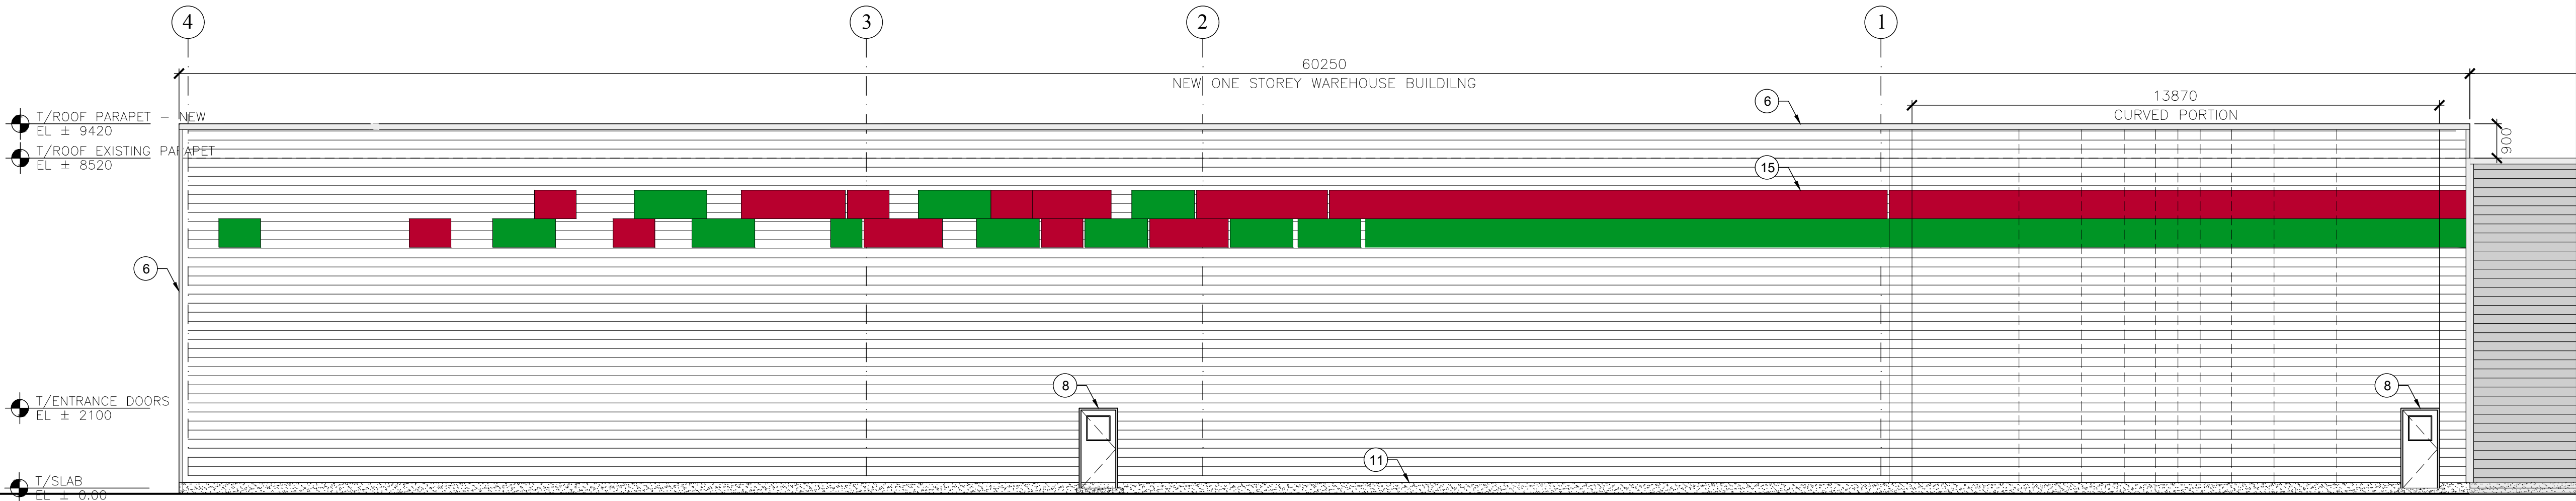

2 FRONT ELEVATION
SCALE = 1:100 (EAST)

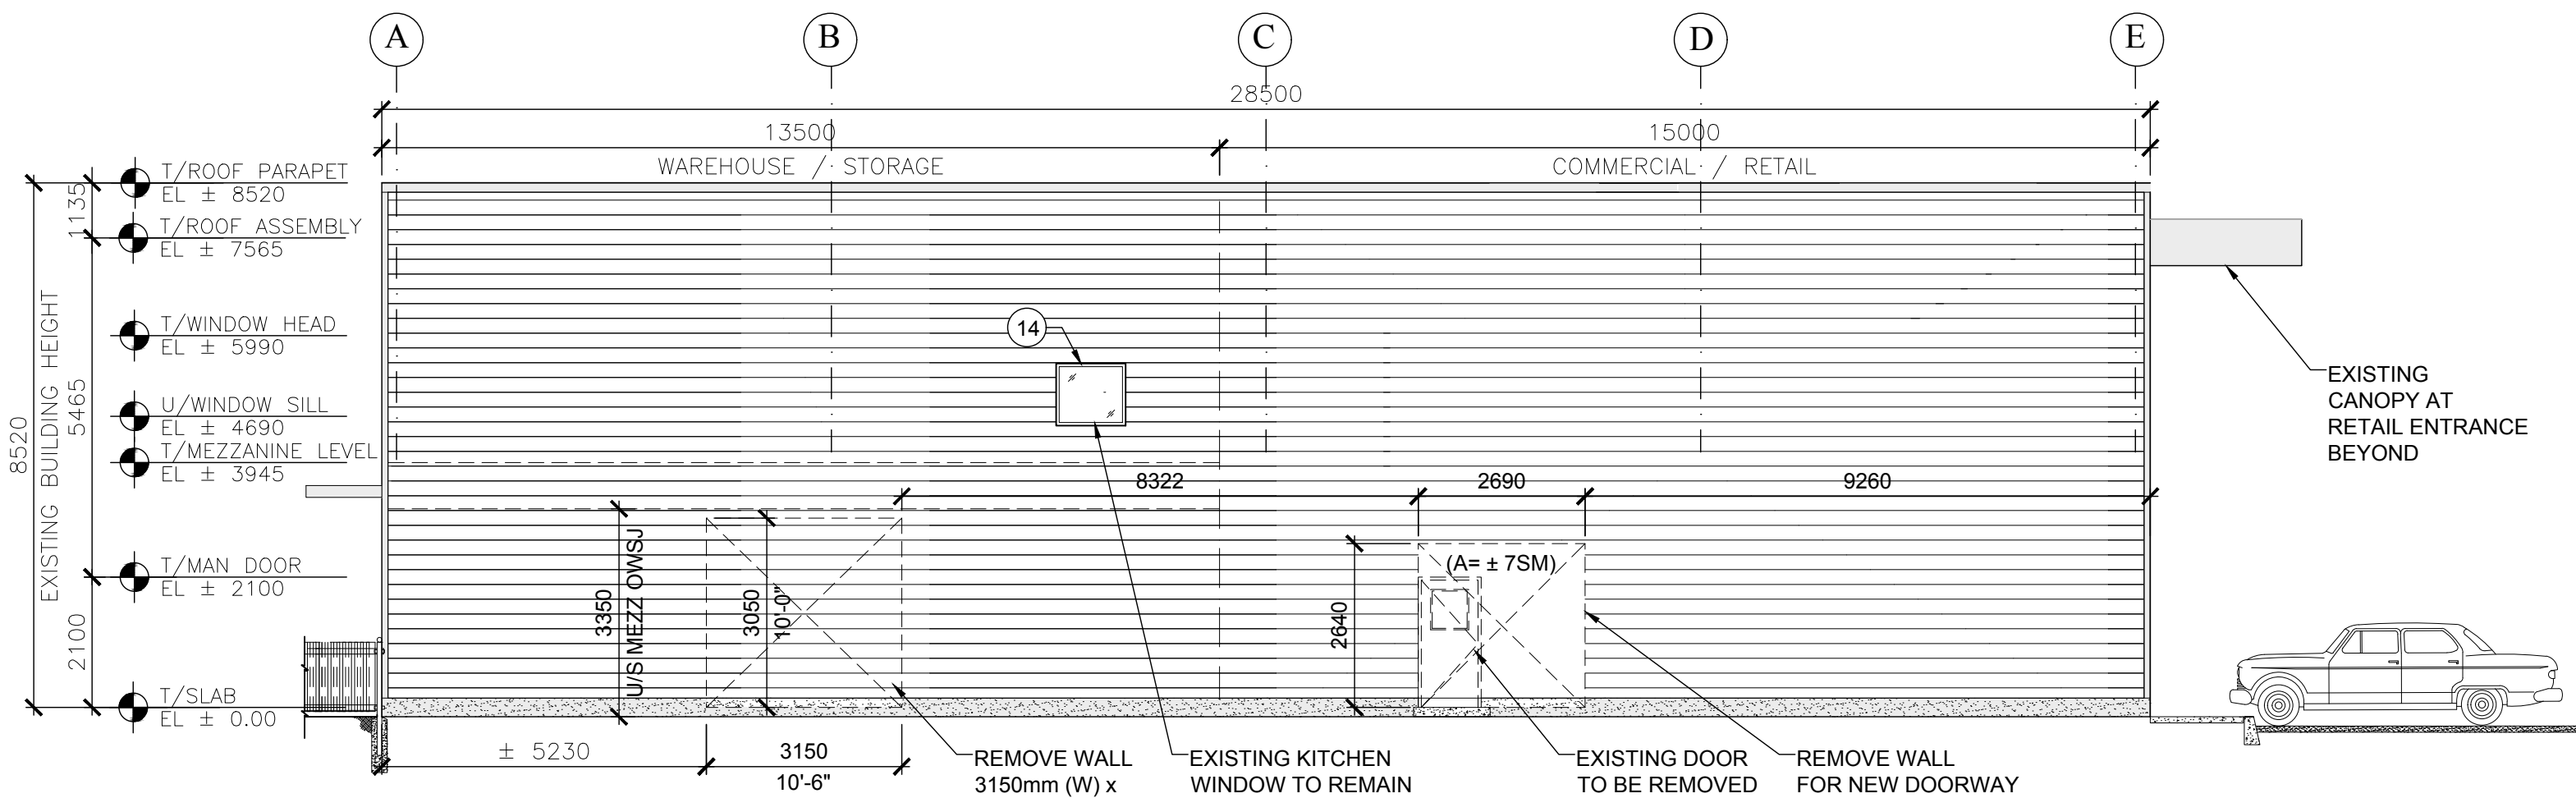

3 SIDE ELEVATION
SCALE = 1:100 EXISTING

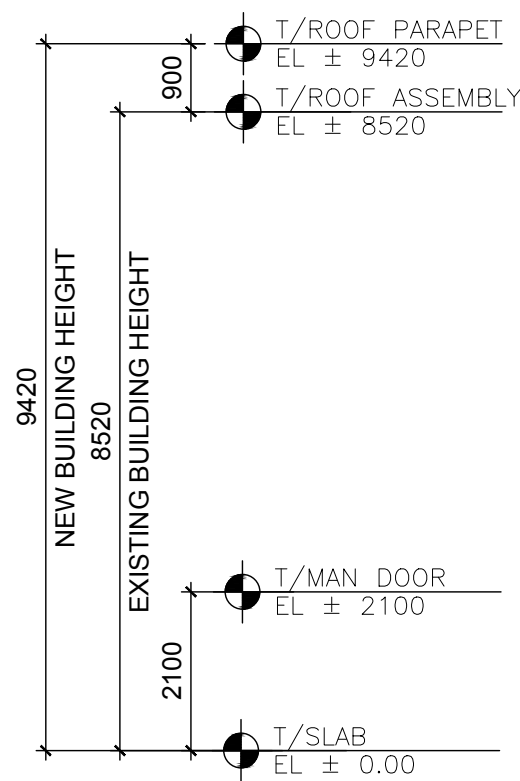

4 SIDE ELEVATION
SCALE = 1:100 SOUTH

ELEVATION NOTES:

- PRE-FINISHED HORIZONTAL METAL SIDING (white)
- OVERHEAD DOOR BUMPERS. TYPICAL (black with vertical yellow strip)
- OVERHEAD DOOR SEALS. TYPICAL (black)
- EXPOSED PORTION OF DOCK LIFT (exposed metal)
- CONCRETE STEP OR STAIRS (gray)
- PRE-FINISHED METAL FASCIA (white)
- OVERHEAD GARAGE DOOR - PRE-FINISHED (white)
- MAN DOOR - PAINT FINISH (white)
- CONCRETE FOUNDATION (gray)
- RESERVED
- CONCRETE PARGING (gray)
- BOLLARD (brushed stainless steel)
- HANDRAIL / GUARDRAIL (brushed stainless steel)
- ALUMINUM WINDOW (white)
- PLAYVALUE - DECORATIVE LOGO PANELS (Firetruck red & green)

LEGEND:

- BL BUILDING MOUNTED WALL FIXTURE (white)
SEE 1/E2 FOR TYPE & LOCATIONS