



1 REAR ELEVATION
A3 SCALE = 1:200 WEST

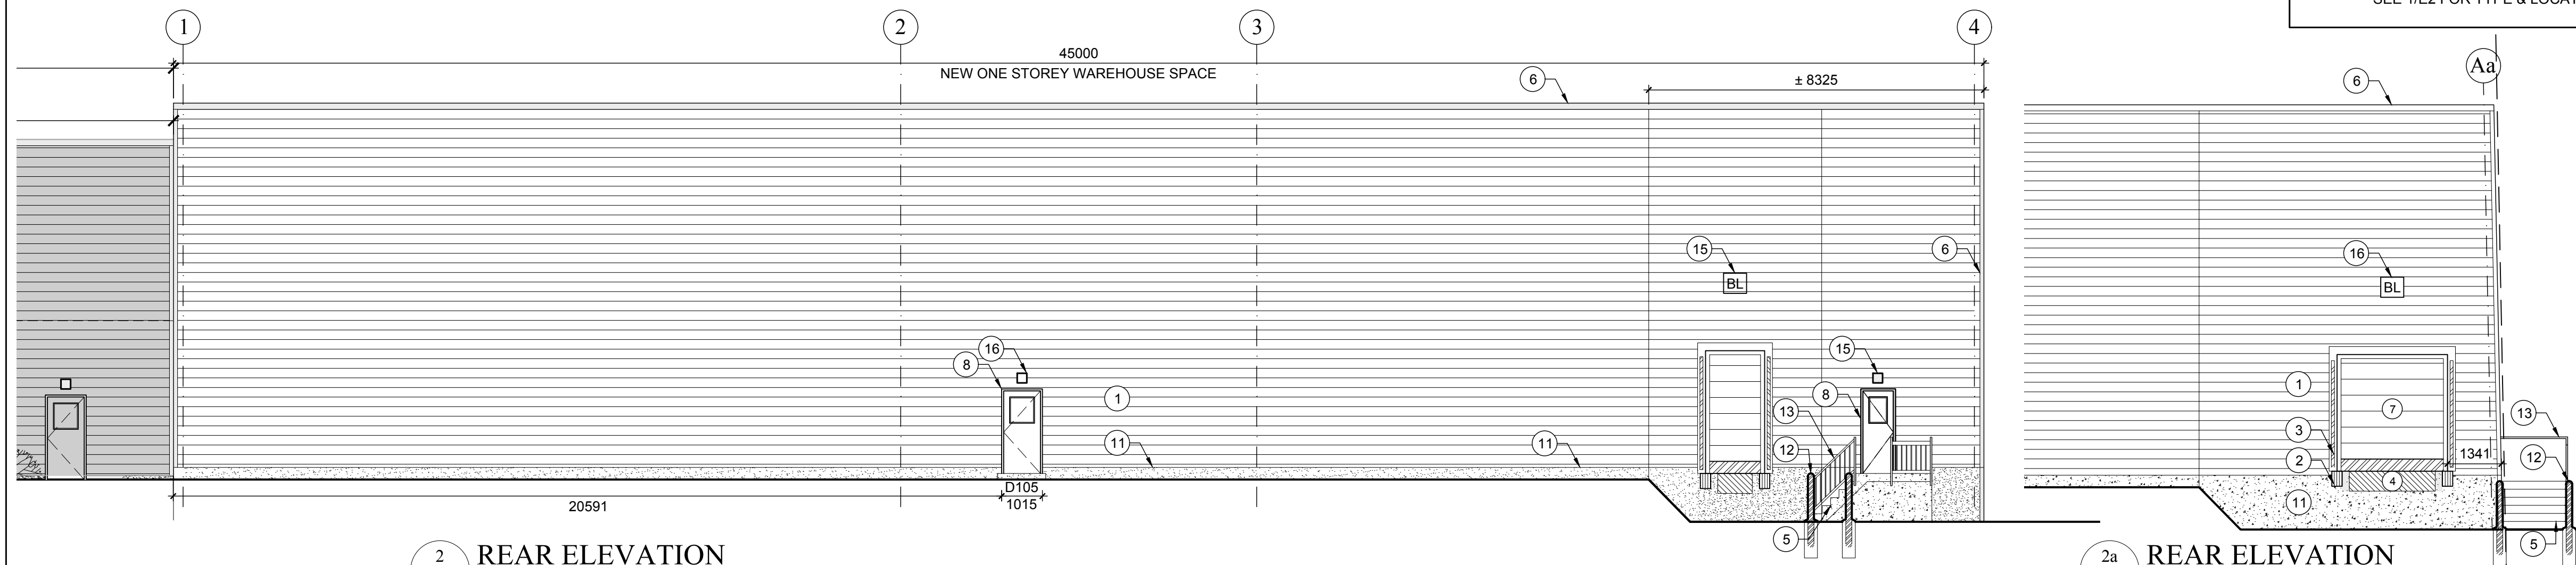

2 REAR ELEVATION
A3 SCALE = 1:100 WEST

2a REAR ELEVATION
A3 SCALE = 1:100

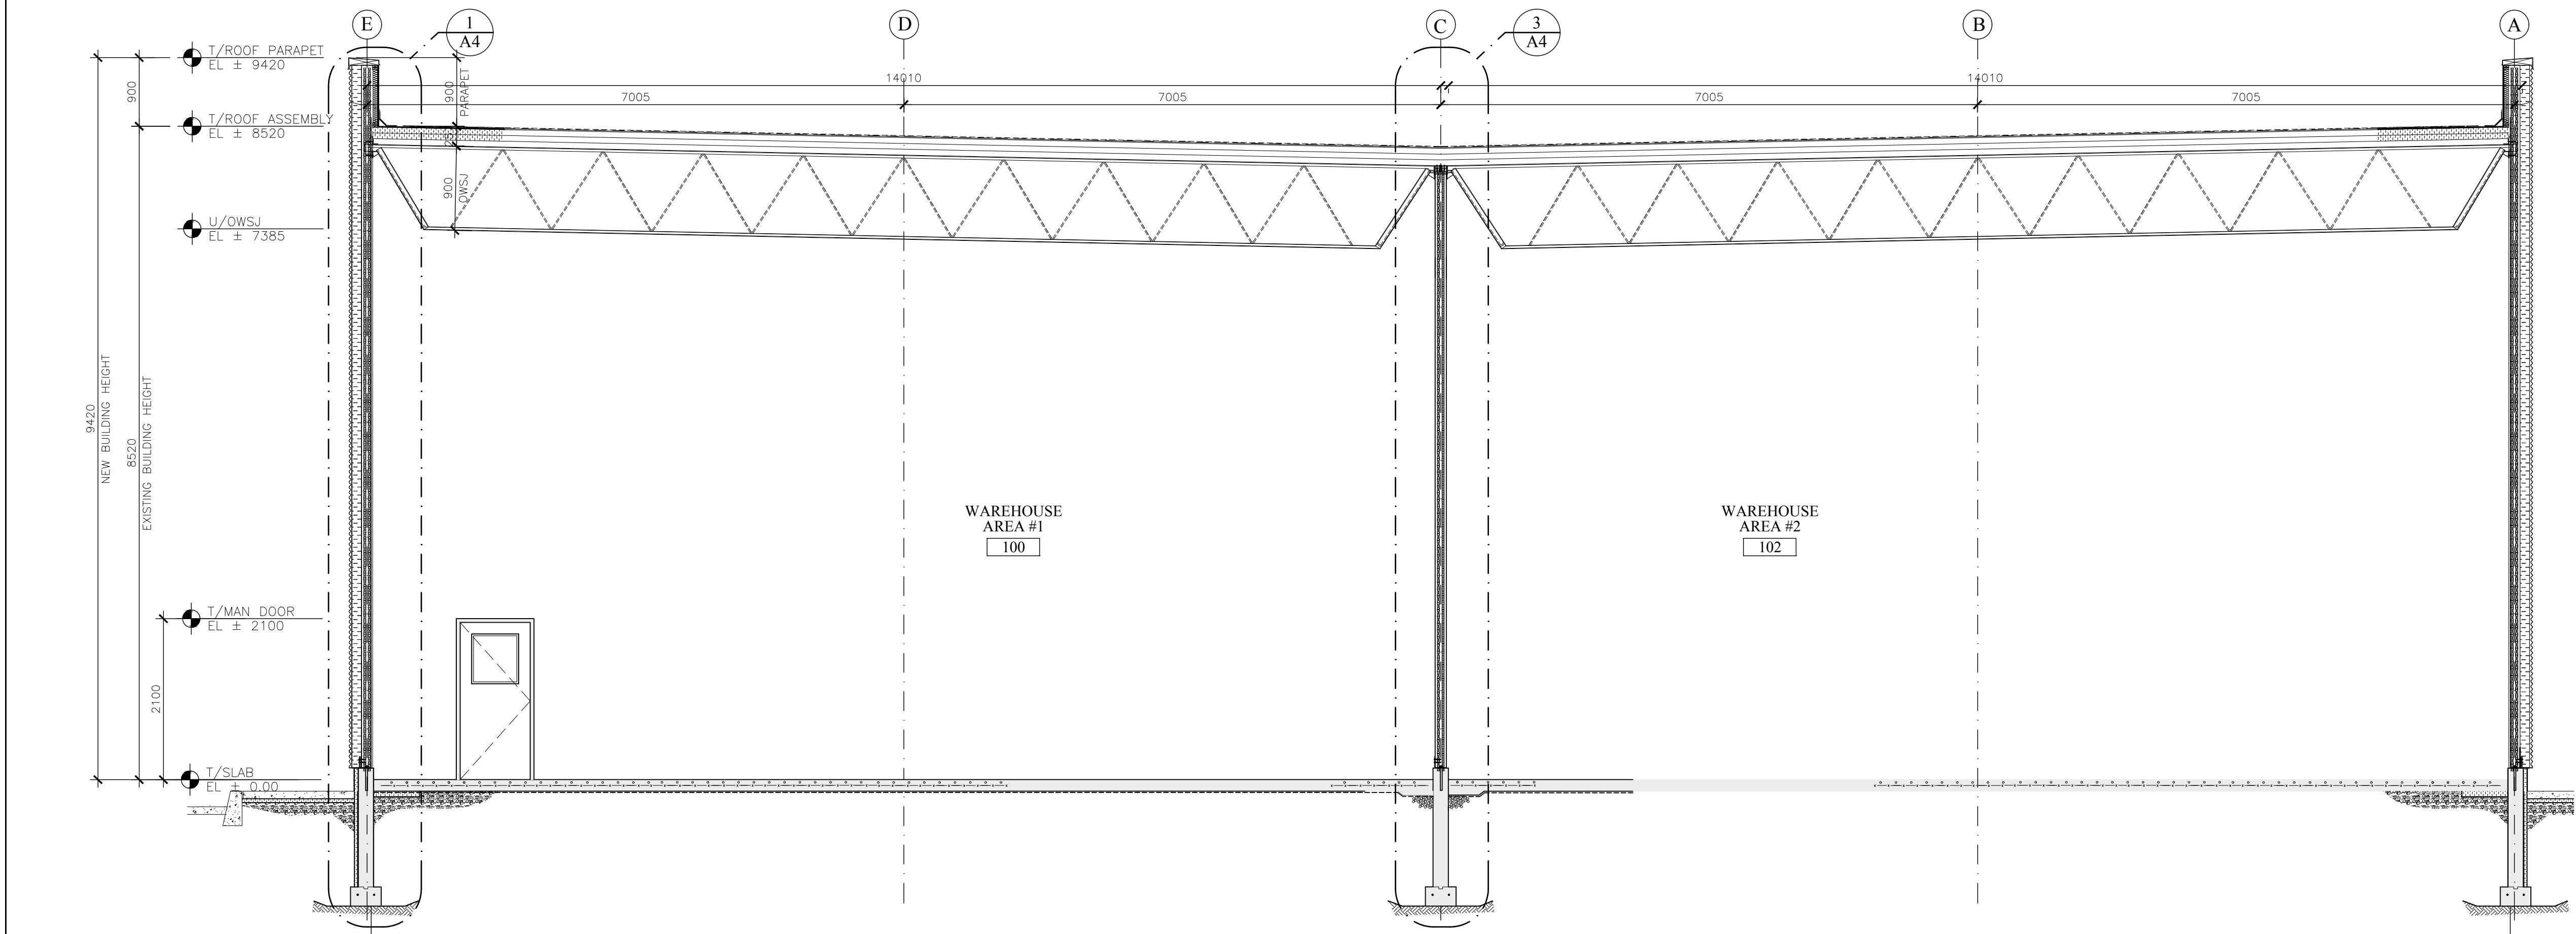

3 CROSS SECTION
A3 SCALE = 1:50

ELEVATION NOTES:

- PRE-FINISHED HORIZONTAL METAL SIDING (white)
- OVERHEAD DOOR BUMPERS. TYPICAL (black with vertical yellow strip)
- OVERHEAD DOOR SEALS. TYPICAL (black)
- EXPOSED PORTION OF DOCK LIFT (exposed metal)
- CONCRETE STEP OR STAIRS (gray)
- PRE-FINISHED METAL FASCIA (white)
- OVERHEAD GARAGE DOOR - PRE-FINISHED (white)
- MAN DOOR - PAINT FINISH (white)
- CONCRETE FOUNDATION (gray)
- RESERVED
- CONCRETE PARGING (gray)
- BOLLARD (brushed stainless steel)
- HANDRAIL / GUARDRAIL (brushed stainless steel)
- ALUMINUM WINDOW (white)
- PLAYVALUE - DECORATIVE LOGO PANELS (Firetruck red & green)


LEGEND:

- BL BUILDING MOUNTED WALL FIXTURE (white)
- SEE 1/2 FOR TYPE & LOCATIONS



RICKSON OUTHET ARCHITECT

319 Daly Avenue
Ottawa - Ontario - K1N 6G6
613.728-1637 - FAX 613.728-8501

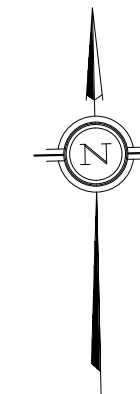

PROJECT NORTH

1	SITE PLAN CONTROL RESPONSE	JULY 15 21
revision		date
A	A detail no. no. du d?tail	A
C	B location drawing no. no. de localisation	BC
	C drawing no. no. du dessin	
project	PLAYVALUE TOYS	
	130 DAVID MANCHESTER ROAD	
drawing	ELEVATIONS & CROSS SECTION	
designed	J.G.	con?u
date	MAY 7 2020	
drawn	J.G.	dessin?
date	MAY 7 2020	
revised	R.O	revis?
date	MAY 7 2020	
approved	R.O	approuv?
date	MAY 7 2020	
tender	R.O	soumission
date	TBD	
project no.		no. du projet
	2020-07	
drawing no.		no. du dessin
	A-3	