

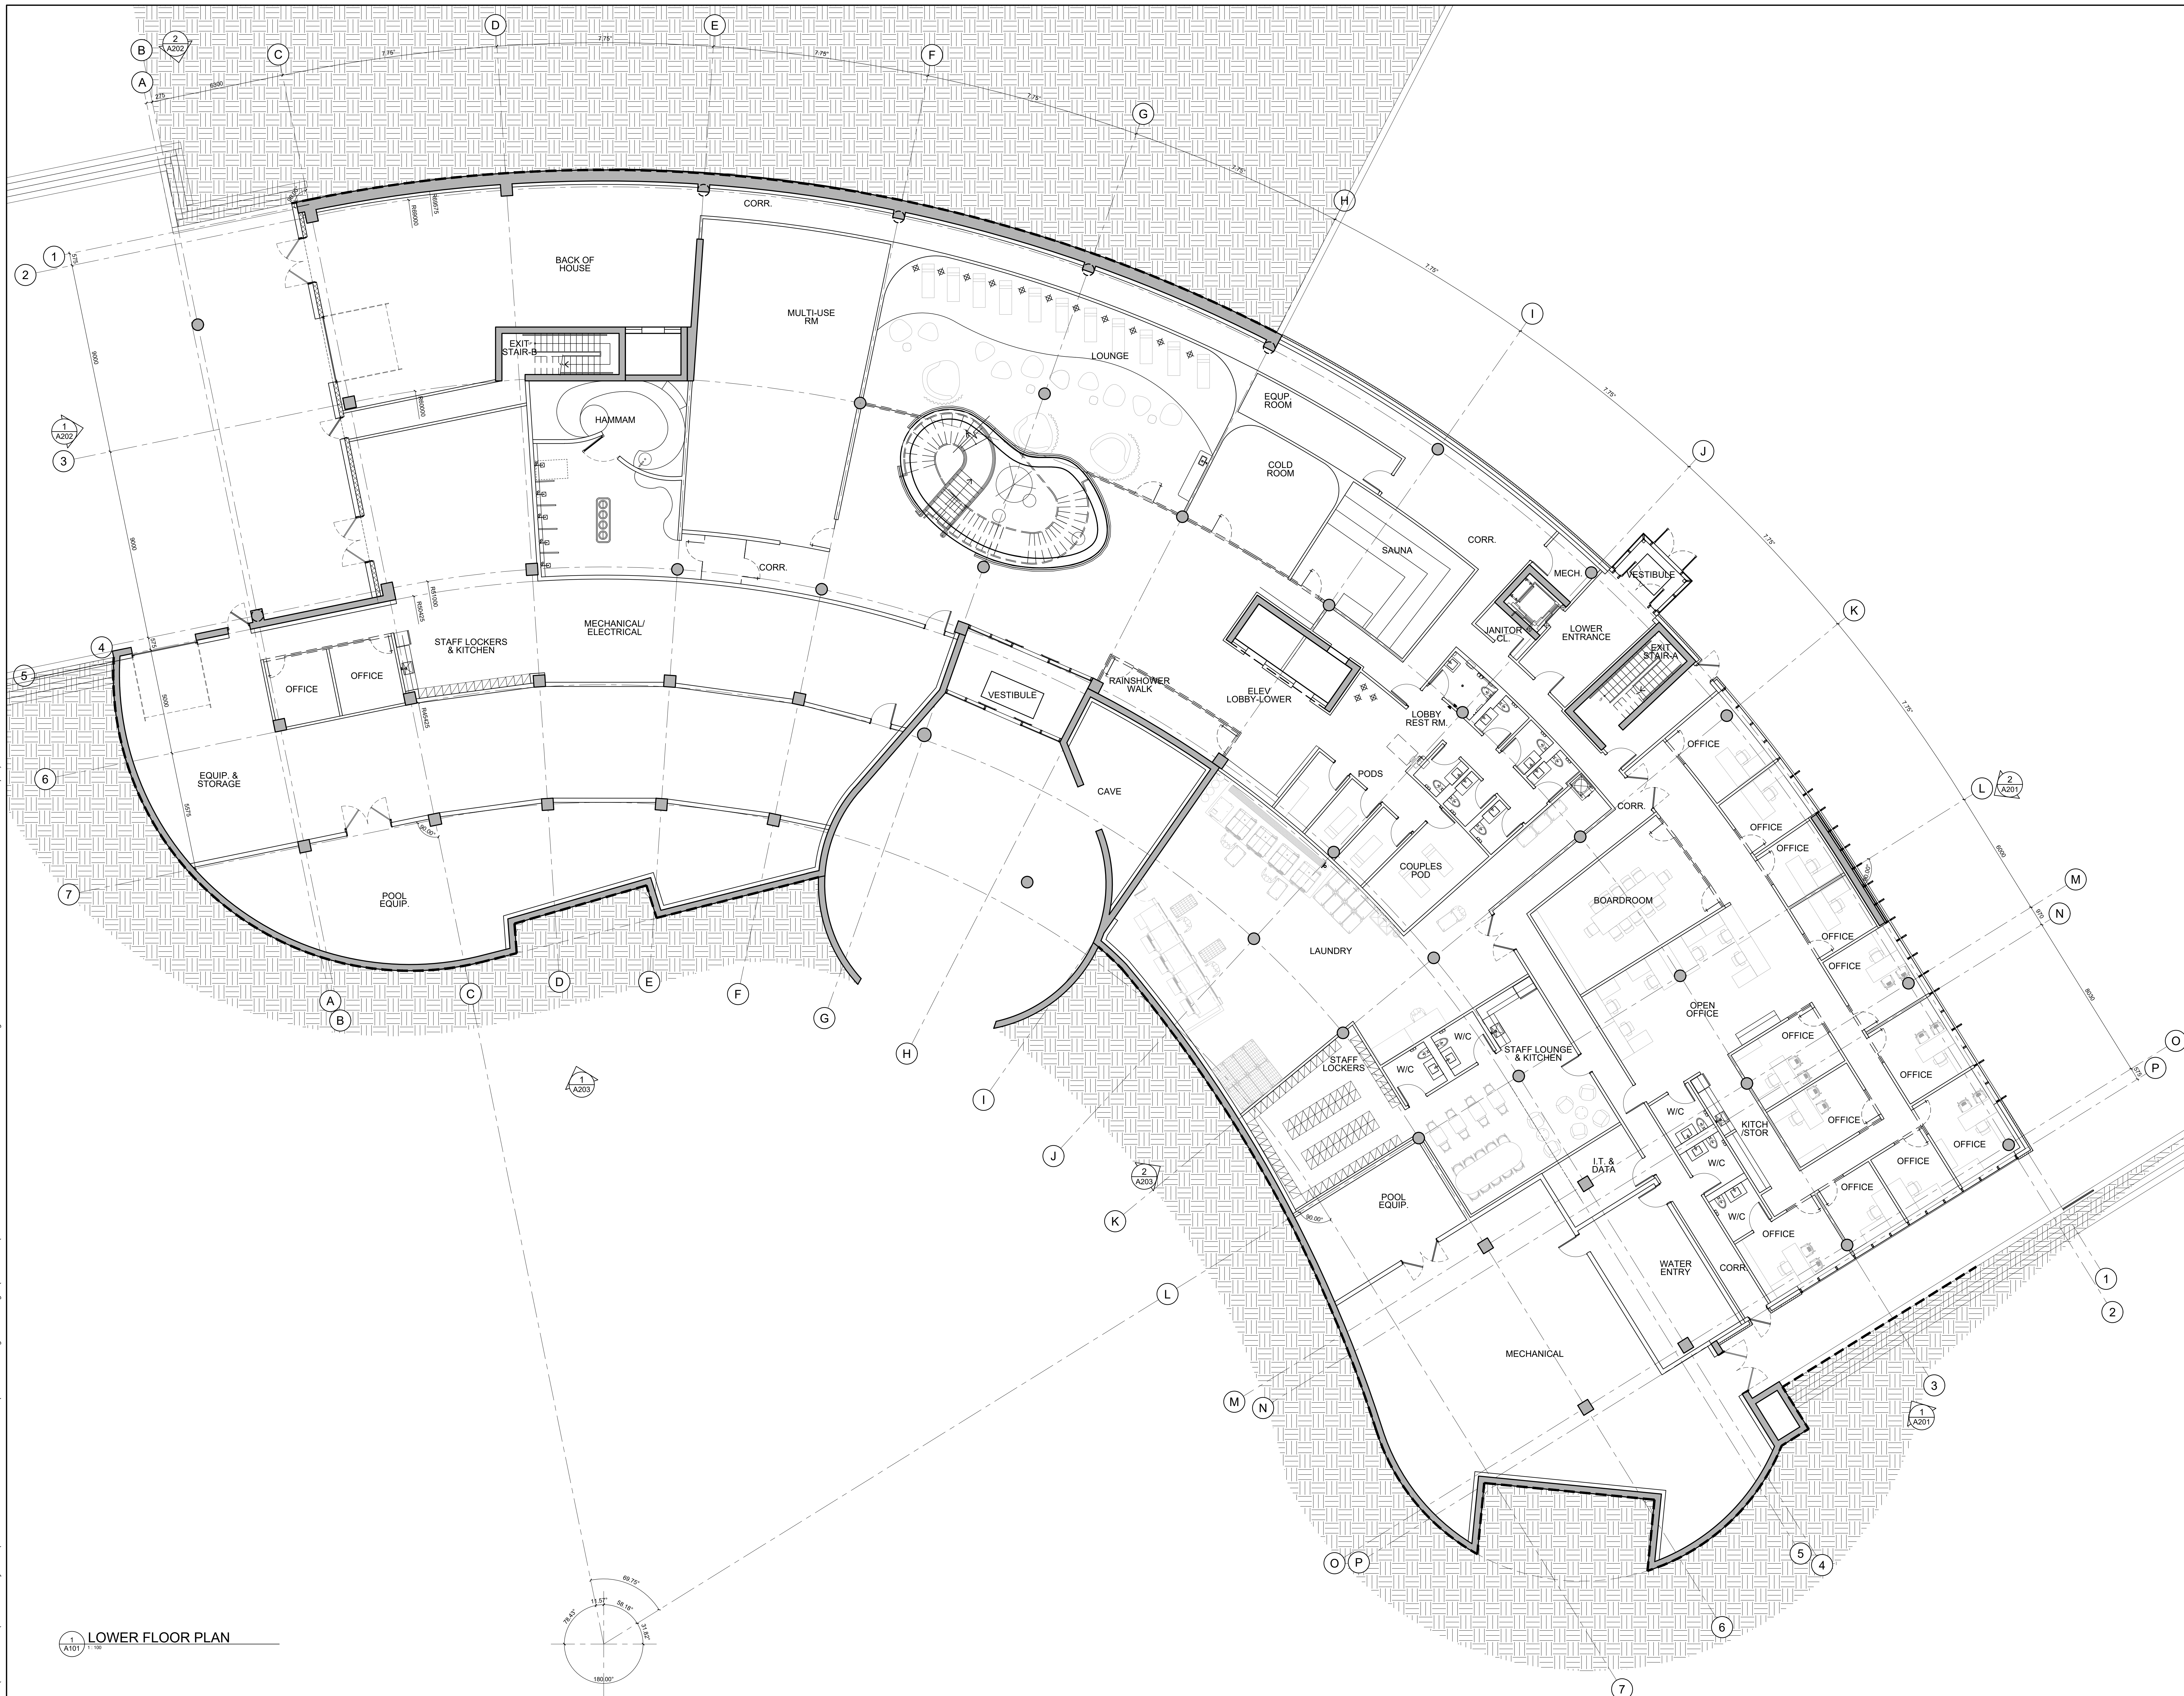


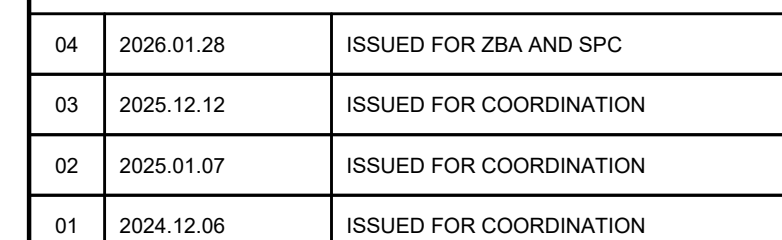


GENERAL NOTES

- A THE CONTRACTOR SHALL CHECK AND VERIFY ALL DIMENSIONS ON SITE AND REPORT ALL DISCREPANCIES TO THE ARCHITECT.
- B DO NOT SCALE DRAWINGS.
- C ALL WORK SHALL COMPLY WITH THE ONTARIO BUILDING CODE AND THE REQUIREMENTS OF ALL AUTHORITIES HAVING JURISDICTION.
- D THIS DRAWING IS THE EXCLUSIVE PROPERTY OF CHRISTOPHER SIMMONDS ARCHITECT INC. COPYRIGHT RESERVED.

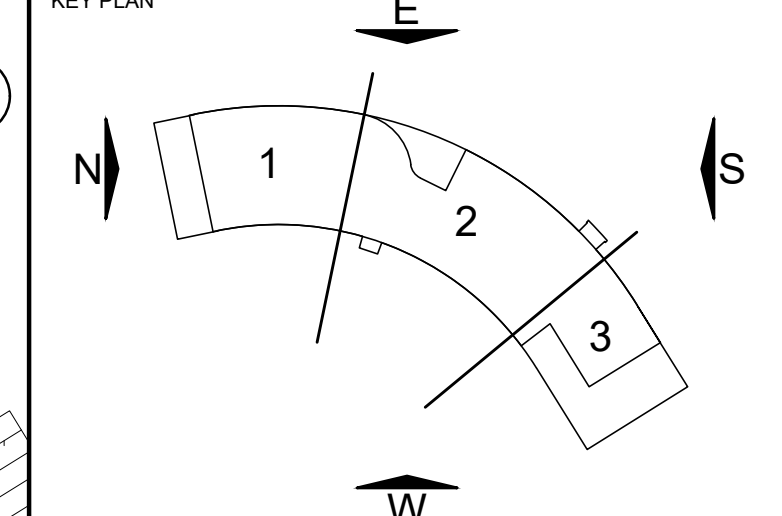

No.	DATE	DESCRIPTION
-----	------	-------------

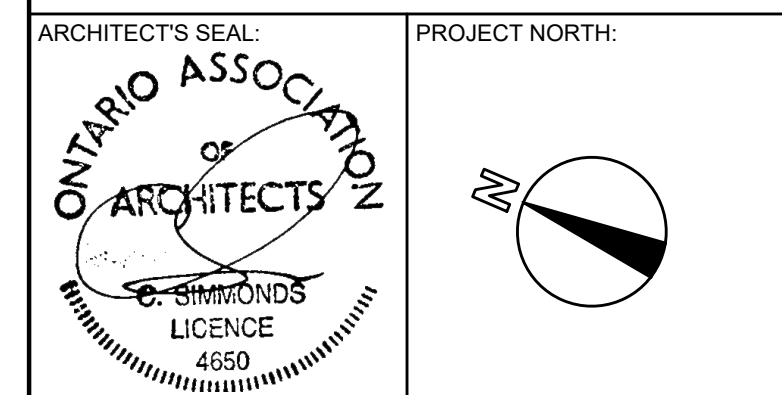


PROJECT:
SERENVITA WELLNESS SPA
2505&2707 SOLANDT ROAD, OTTAWA, ON

DRAWING TITLE:
LOWER FLOOR PLAN

DATE:	2026.01.15	DRAWING No:
SCALE:	AS NOTED	
DRAWN BY:	RS, GR	
JOB No:	878-24	

A101

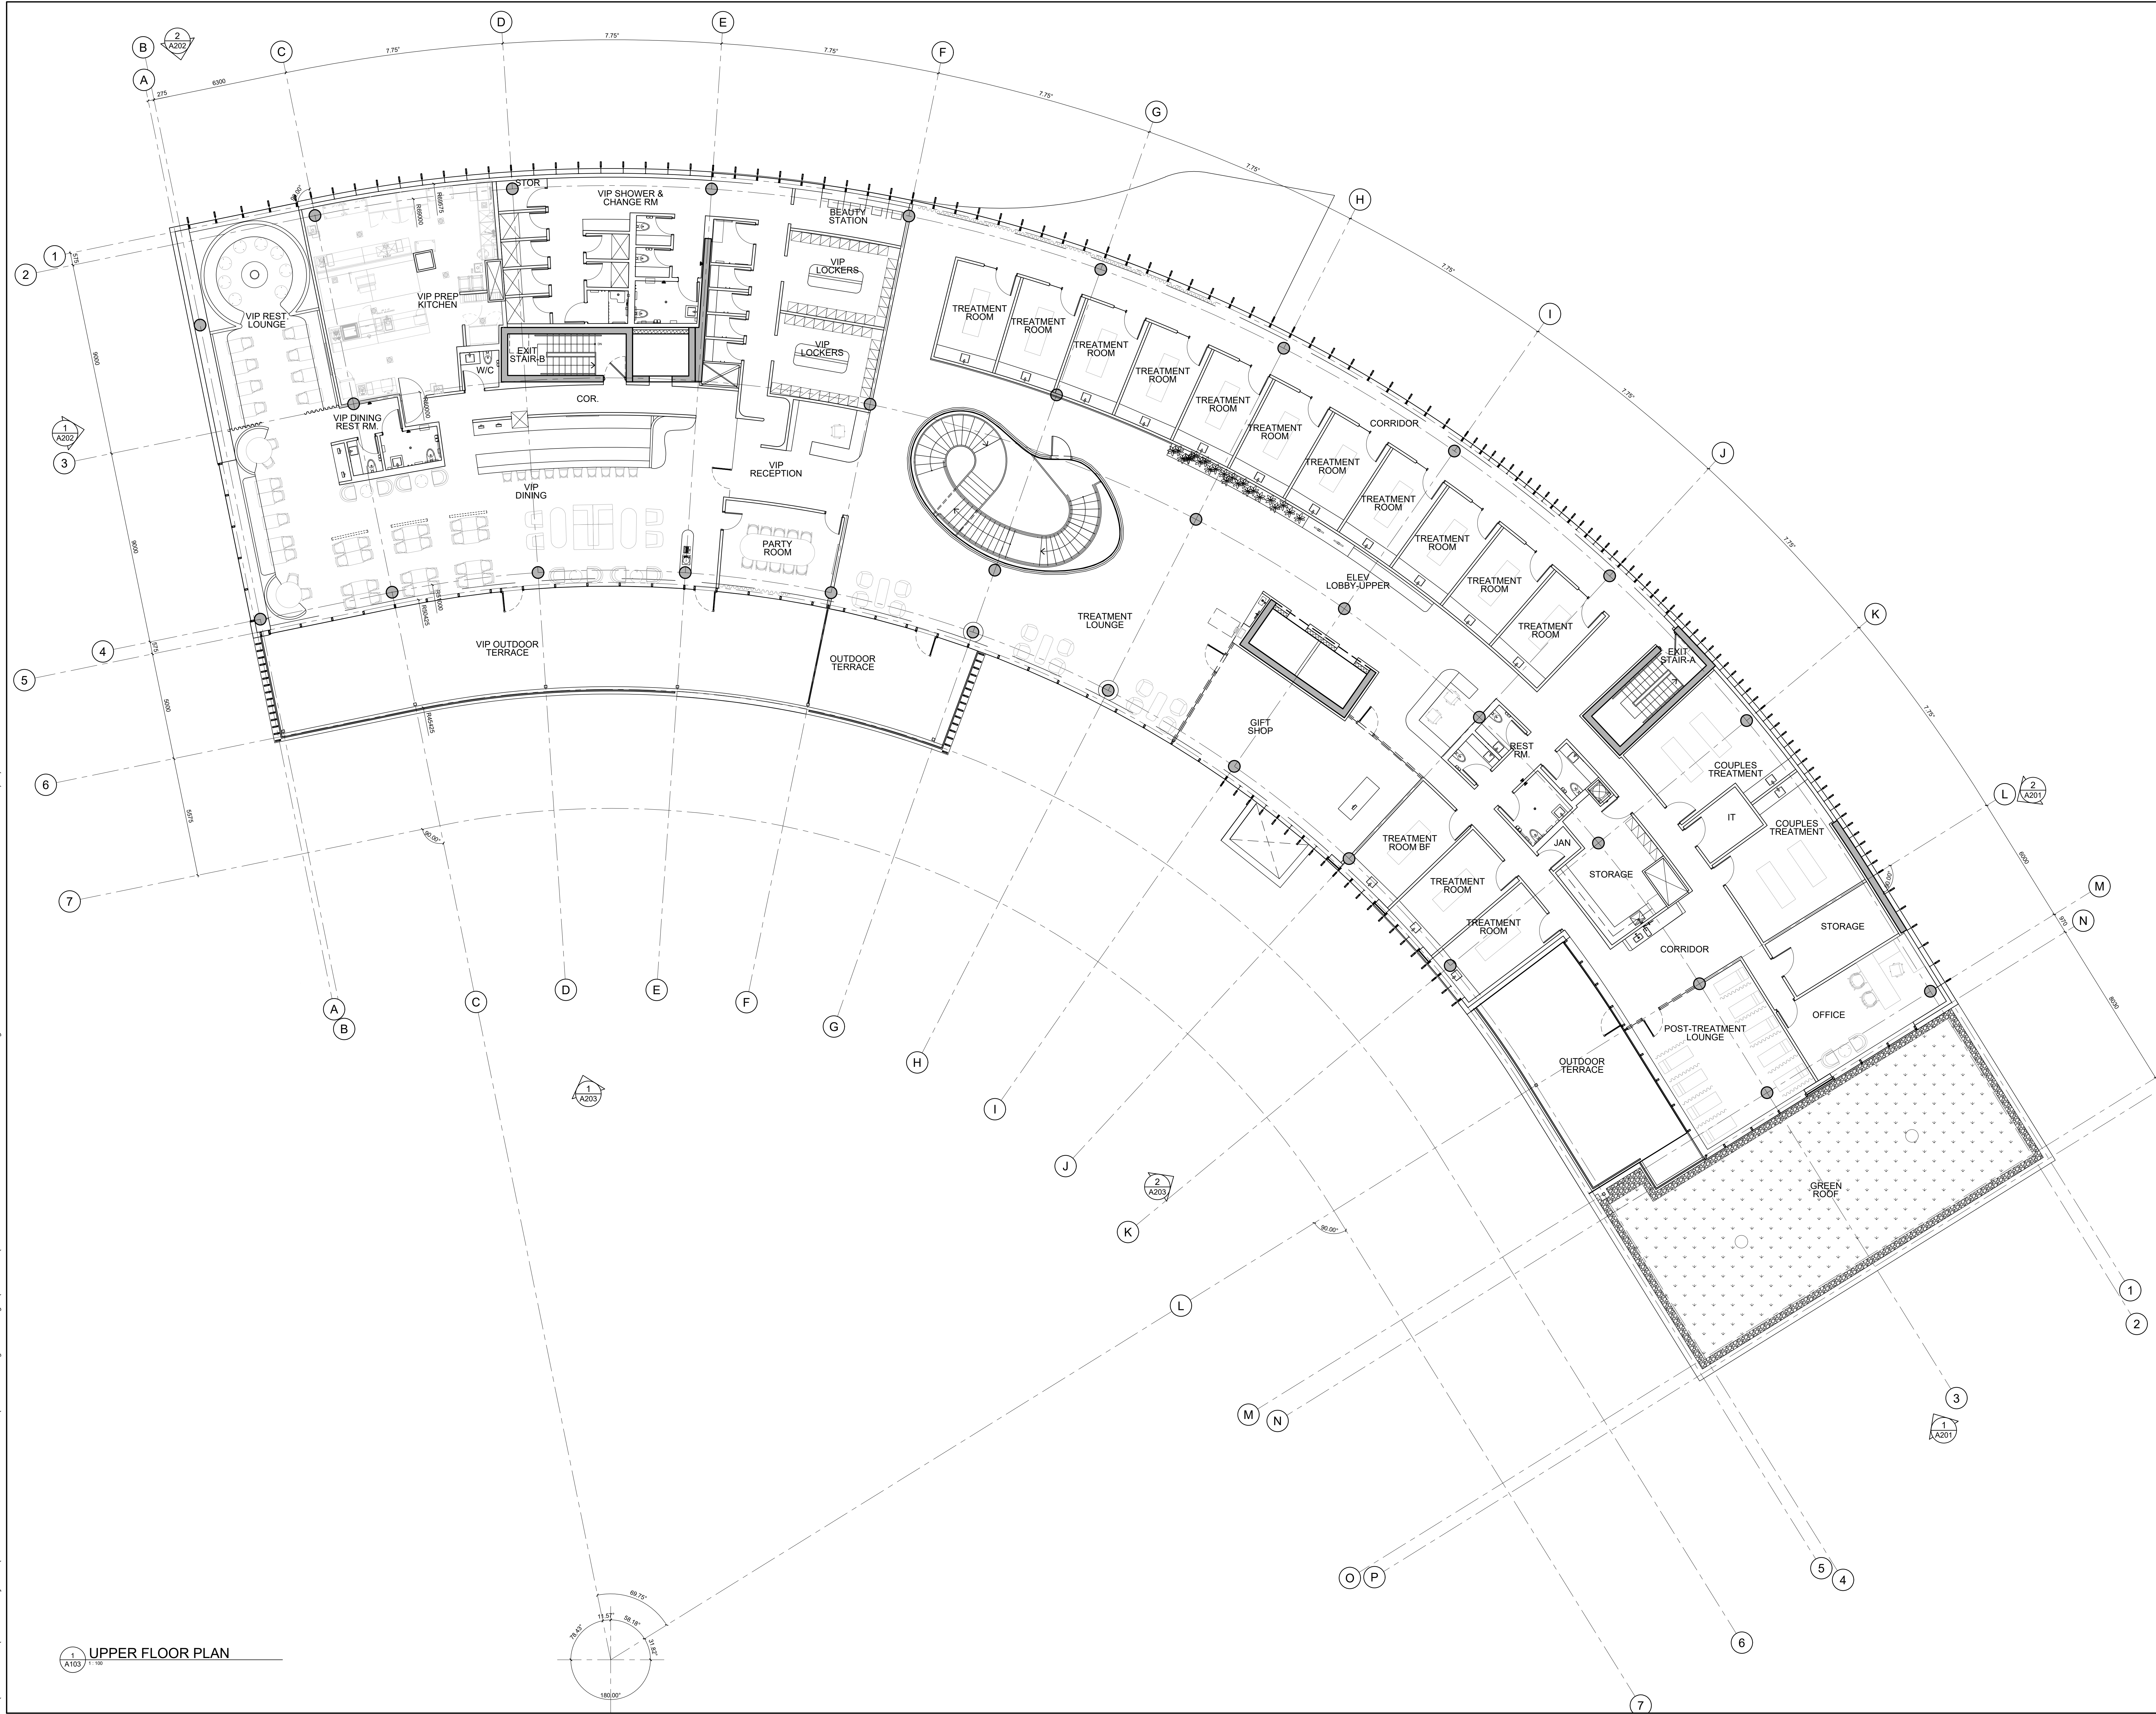1 UPPER FLOOR PLAN
A103 1:100

GENERAL NOTES

- A THE CONTRACTOR SHALL CHECK AND VERIFY ALL DIMENSIONS ON SITE AND REPORT ALL DISCREPANCIES TO THE ARCHITECT.
- B DO NOT SCALE DRAWINGS.
- C ALL WORK SHALL COMPLY WITH THE ONTARIO BUILDING CODE AND THE REQUIREMENTS OF ALL AUTHORITIES HAVING JURISDICTION.
- D THIS DRAWING IS THE EXCLUSIVE PROPERTY OF CHRISTOPHER SIMMONDS ARCHITECT INC. COPYRIGHT RESERVED.



CUNLIFFE & ASSOCIATES
1550 CARLING AVENUE, SUITE 200
OTTAWA, ONTARIO K1Z 1S6
PHONE: 613.728.7242
E-MAIL: cun@ccuniffr.ca

NOVATECH
240 MICHAEL COWPLAND DRIVE, SUITE 200
OTTAWA, ONTARIO K2M 1P5
PHONE: 613.254.0643
E-MAIL: novatech@novatech-eng.com


CIMA
600-1400 BLAIR TOWERS PLACE
OTTAWA, ONTARIO K1J 8B8
PHONE: 613.860.2462

FAIRHALL MOFFATT & WOODLAND LTD
600 TERRY FOX DR, SUITE 100
KANATA, ONTARIO K2L 8B5
ANNIS O'SULLIVAN VOLLEBEKK LTD
14 CONCOURSE GATE, SUITE 500
NEPEAN, ONTARIO K2E 7S8

GEMTEC
32 STERIE DRIVE
OTTAWA, ONTARIO K1J 8B8
PHONE: 613.836.1422
E-MAIL: otawa@gemtec.ca


NELLA CUTLERY & FOOD EQUIPMENT
678 BATHURST STREET
TORONTO, ON M6R 3G3
PHONE: 416.522.9000
E-MAIL: helpdesk@nellacutlery.ca

HARCO
5610 MCADAM ROAD
MISSISSAUGA, ONTARIO L4Z 1P1
PHONE: 905.890.1220

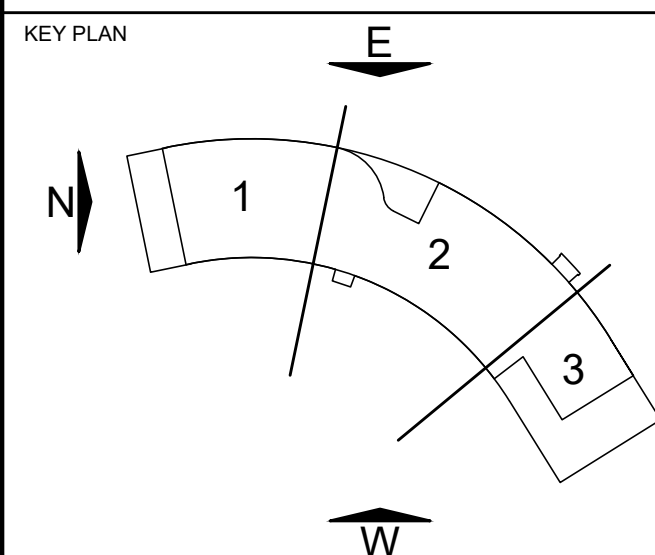

04	2025.01.28	ISSUED FOR ZBA AND SPC
03	2025.12.12	ISSUED FOR COORDINATION
02	2025.01.07	ISSUED FOR COORDINATION
01	2024.12.06	ISSUED FOR COORDINATION

No. DATE DESCRIPTION

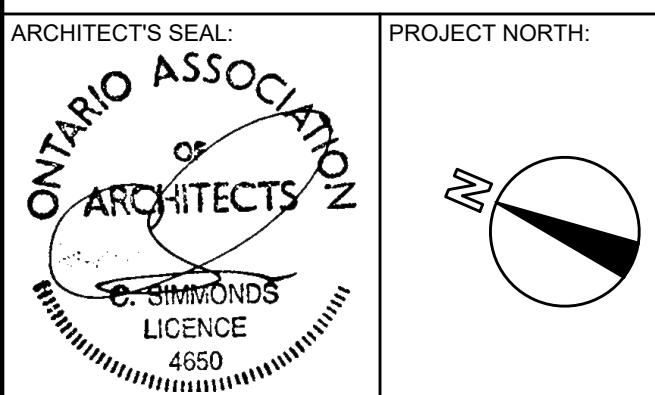

simmonds ARCHITECTURE
340 Catherine Street
Ottawa, ON K1R 1C4
613.567.7888
simmondsarch.com


PROJECT:
SERENVITA WELLNESS SPA
2505&2707 SOLANDT ROAD, OTTAWA, ON

DRAWING TITLE:
UPPER FLOOR PLAN

DATE: 2026.01.15 DRAWING No:
SCALE: AS NOTED
DRAWN BY: RS, GR
JOB No: 878-24

A103

SITE PLAN APPLICATION # PC2025-0206

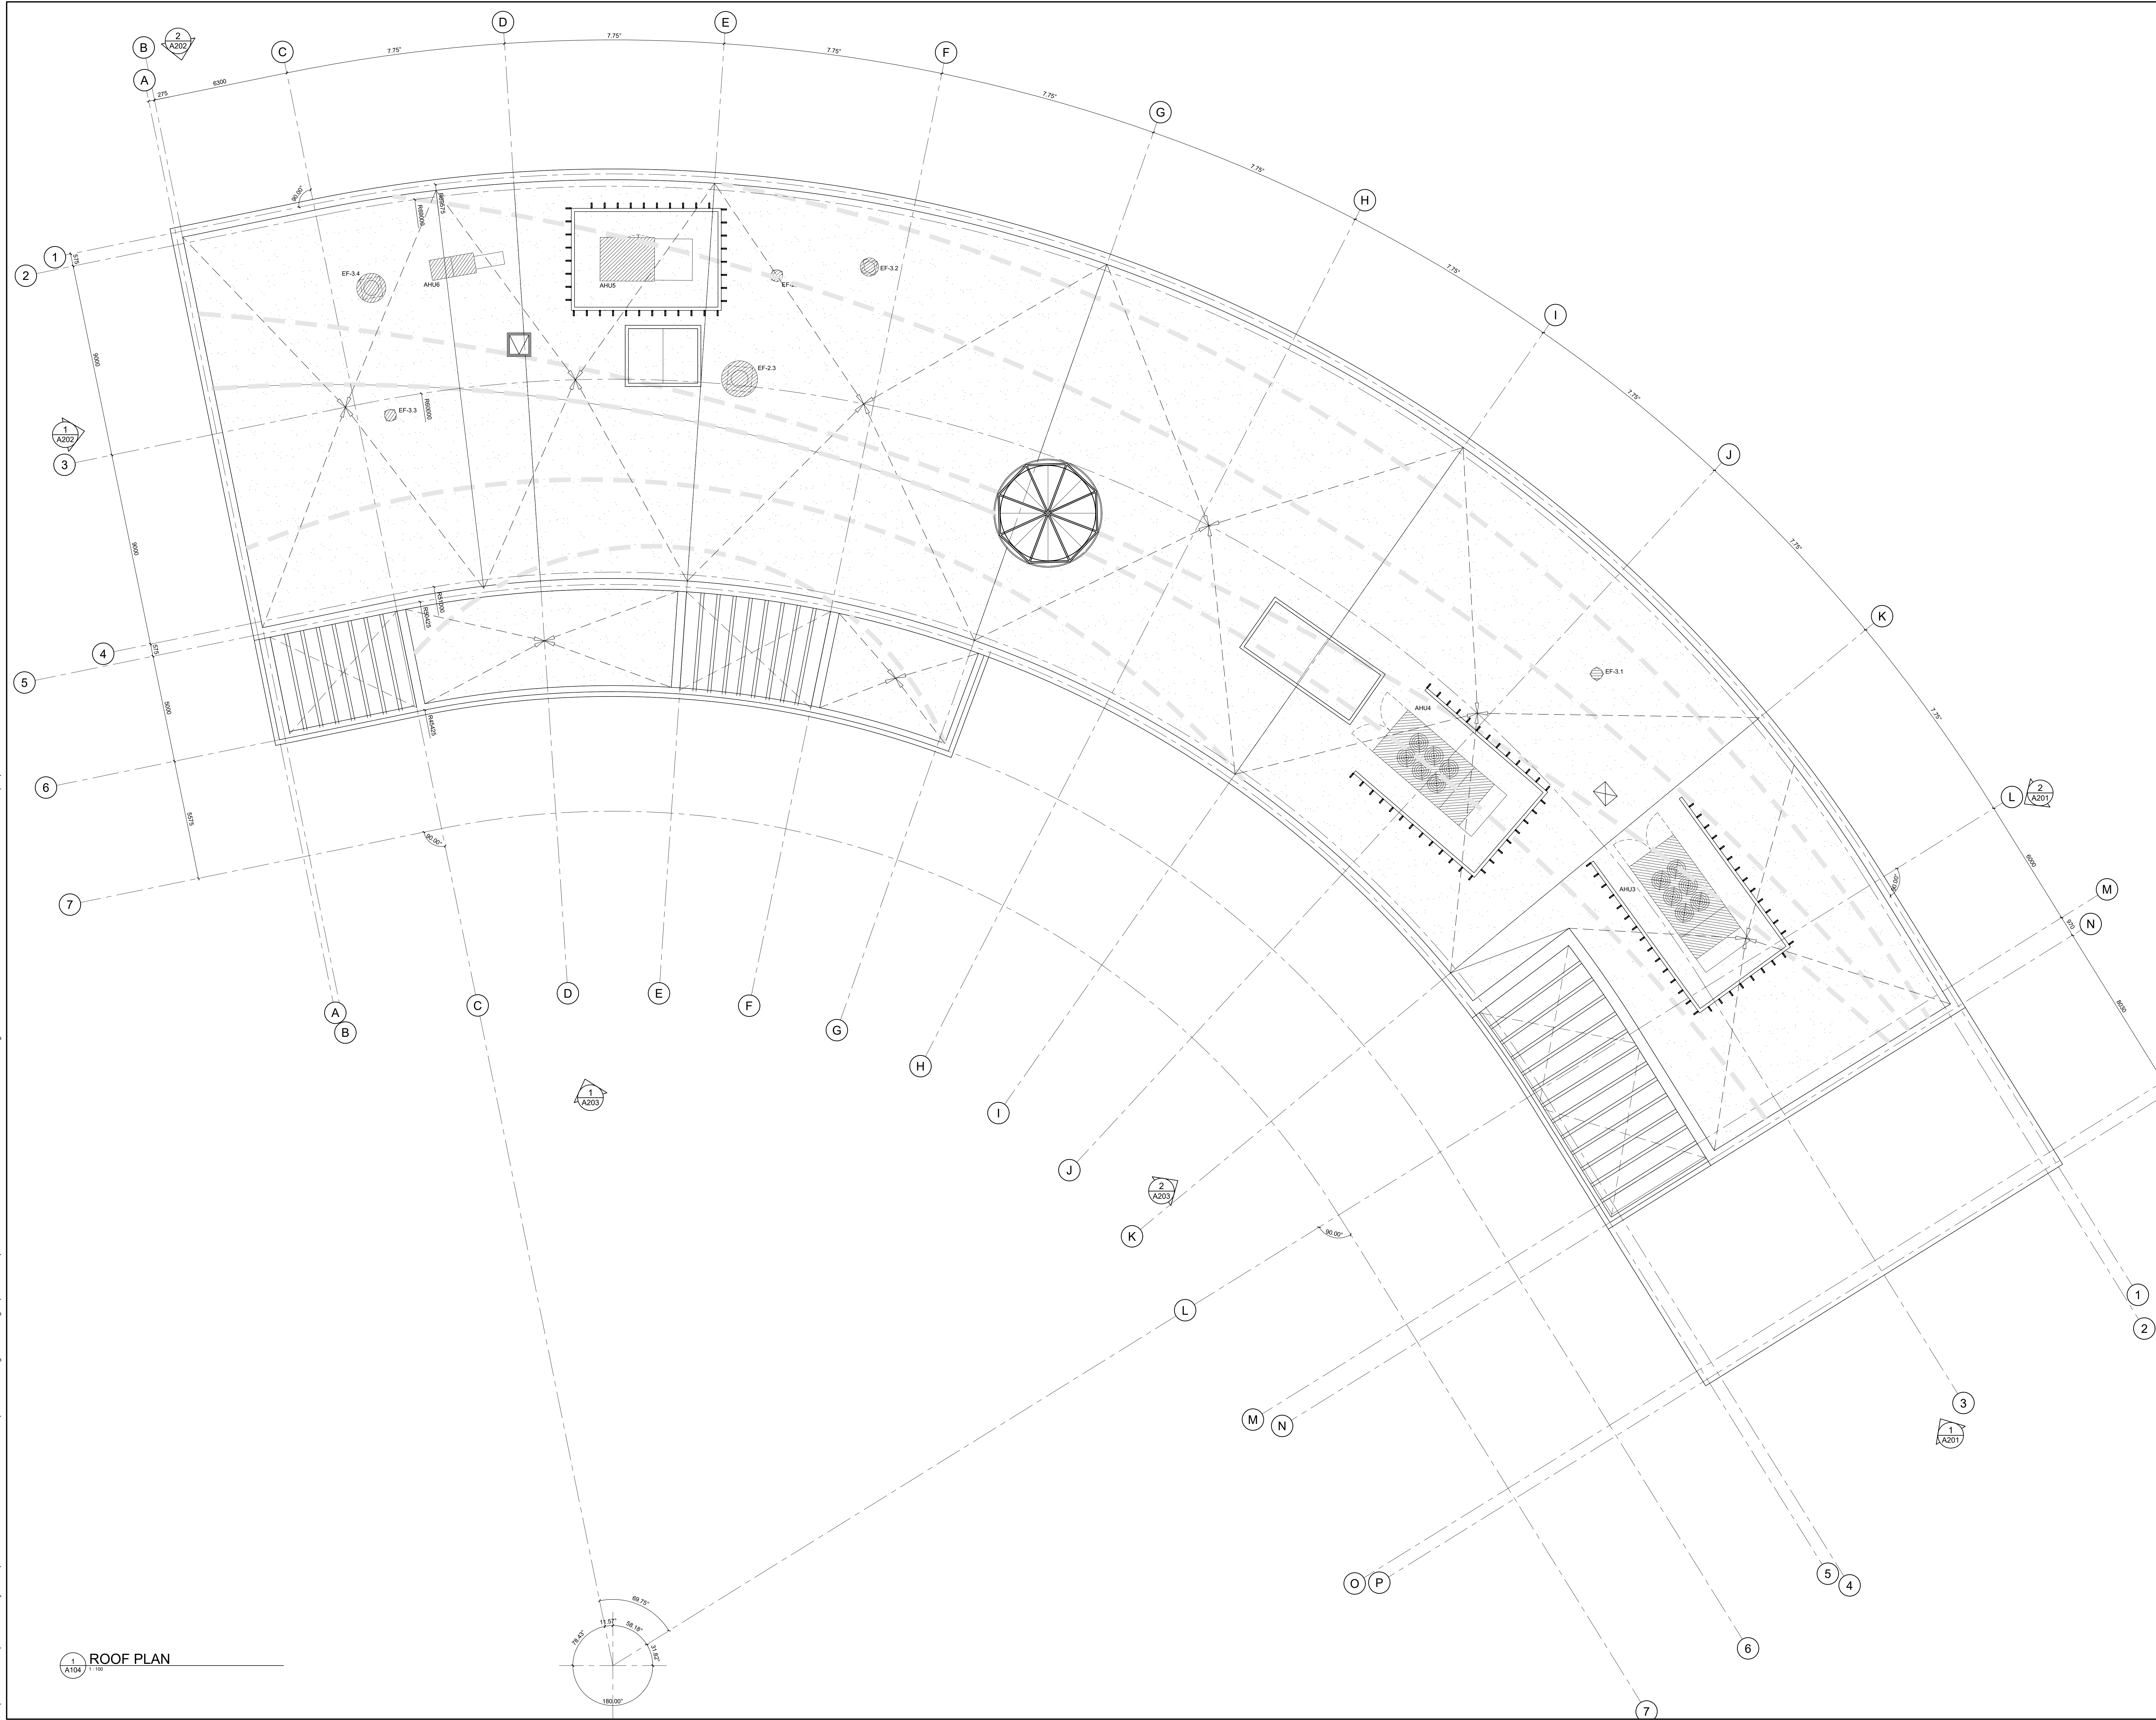

GENERAL NOTES

- A THE CONTRACTOR SHALL CHECK AND VERIFY ALL DIMENSIONS ON SITE AND REPORT ALL DISCREPANCIES TO THE ARCHITECT.
- B DO NOT SCALE DRAWINGS.
- C ALL WORK SHALL COMPLY WITH THE ONTARIO BUILDING CODE AND THE REQUIREMENTS OF ALL AUTHORITIES HAVING JURISDICTION.
- D THIS DRAWING IS THE EXCLUSIVE PROPERTY OF CHRISTOPHER SIMMONDS ARCHITECT INC. COPYRIGHT RESERVED.



CUNLIFFE & ASSOCIATES
1550 CARLING AVENUE, SUITE 200
OTTAWA, ONTARIO K1J 1S8
PHONE: 613.729.7242
E-MAIL: cun@ccun.ca

NOVATECH
240 MICHAEL COWPLAND DRIVE, SUITE 200
OTTAWA, ONTARIO K2M 1P5
PHONE: 613.254.0643
E-MAIL: novatech@novatech-eng.com

CIMA
600-1400 BLAIR TOWERS PLACE
OTTAWA, ONTARIO K1J 1B8
PHONE: 613.860.2462

FAIRHALL MOFFATT & WOODLAND LTD
600 TERRY FOX DR, SUITE 100
KANATA, ONTARIO K2L 6B5
ANNIS O'SULLIVAN VOLLEBEKK LTD
14 CONCOURSE GATE, SUITE 500
NEPEAN, ONTARIO K2E 7S8

GEMTEC
32 STERIE DRIVE
OTTAWA, ONTARIO K1J 1B8
PHONE: 613.836.1422
E-MAIL: otawa@gemtec.ca

NELLA CUTLERY & FOOD EQUIPMENT
678 BATHURST STREET
TORONTO, ON M6R 3G3
PHONE: 416.522.9000
E-MAIL: helpdesk@nellacutlery.ca


HARCO
5610 MCADAM ROAD
MISSISSAUGA, ONTARIO L4Z 1P1
PHONE: 905.890.1220

KEY PLAN



04	2025.01.28	ISSUED FOR ZBA AND SPC
03	2025.12.12	ISSUED FOR COORDINATION
02	2025.01.07	ISSUED FOR COORDINATION
01	2024.12.06	ISSUED FOR COORDINATION

No. DATE DESCRIPTION

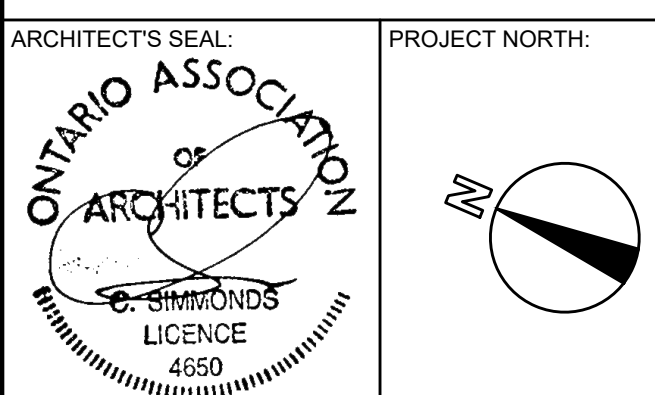

simmonds ARCHITECTURE
340 Catherine Street
Ottawa, ON K1R 1C4
613.567.7888
simmondsarch.com

PROJECT:
SERENVITA WELLNESS SPA
2605&2707 SOLANDT ROAD, OTTAWA, ON

DRAWING TITLE:
ROOF PLAN

DATE: 2026.01.15
SCALE: AS NOTED
DRAWN BY: RS, LH
JOB No: 878-24

DRAWING No:
A104

SITE PLAN APPLICATION #
PC2025-0256