


EXISTING ELEVATION	85.64	86.05	86.77	86.49	85.41	85.36	85.50	85.27	84.54	84.17	84.07	EXISTING ELEVATION
PROPOSED ELEVATION	85.63	85.58	85.54	85.50	85.45	85.41	85.37	85.32	85.16	84.59	84.02	PROPOSED ELEVATION
CHAINAGE	50+600	50+625	50+650	50+675	50+700	50+725	50+750	50+775	50+800	50+825	50+850	CHAINAGE

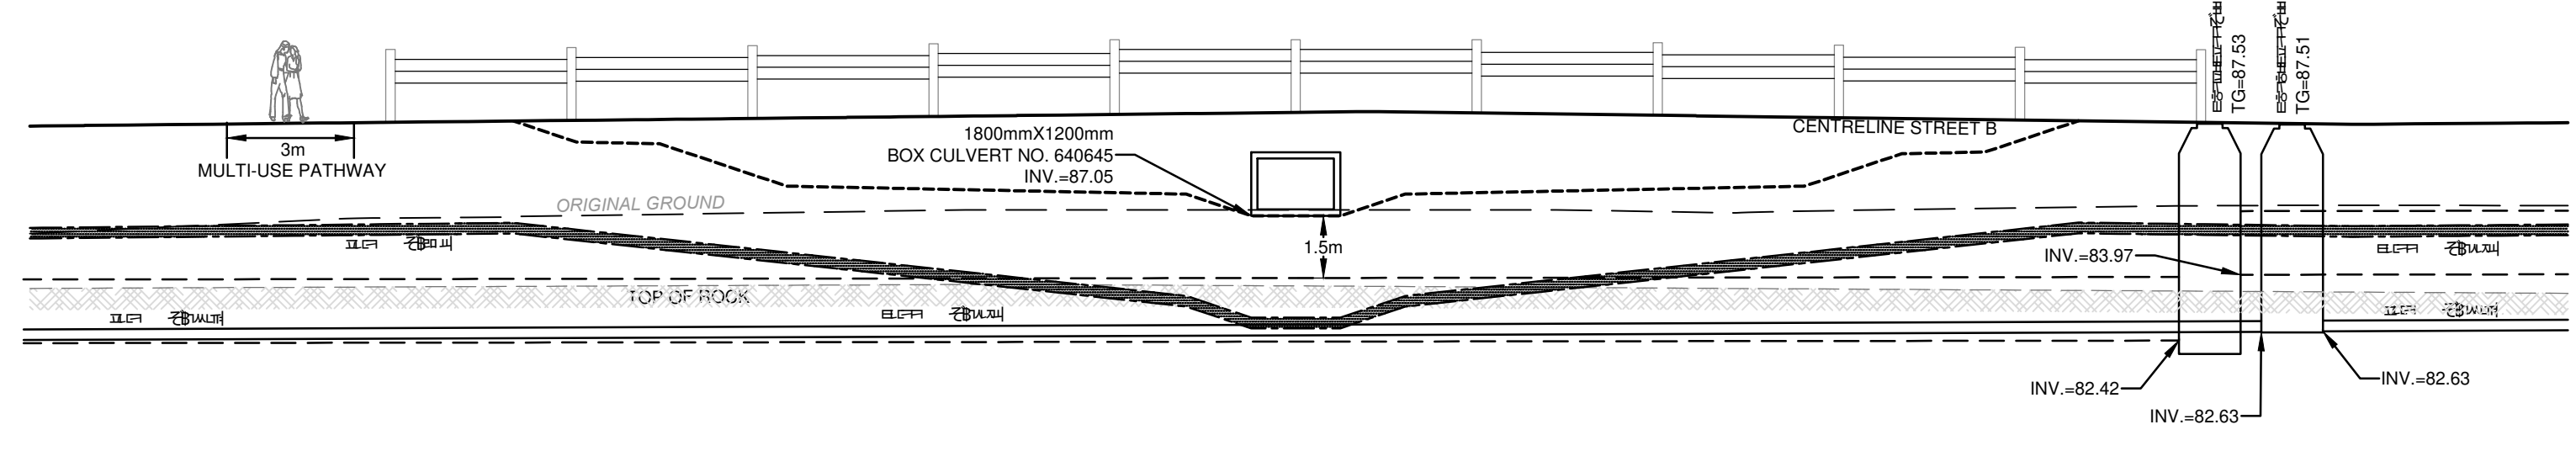

CREEK (40m CORRIDOR)
CROSS SECTION G-G
SCALE 1:10

- LEGEND**
- PROPERTY LINE
 - RIGHT OF WAY LIMITS
 - PROPOSED DEPRESSED CURB
 - PROPOSED BARRIER CURB OR MOUNTABLE CURB
 - PROPOSED BARRIER CURB & SIDEWALK
 - 507 — PROPOSED SANITARY MANHOLE & SEWER
 - 600 — PROPOSED SANITARY FORCE MAIN
 - 204 — PROPOSED STORM MANHOLE & SEWER
 - 34 — PROPOSED CATCHBASIN/MANHOLE & LEAD
 - 34 — PROPOSED CATCHBASIN & LEAD
 - RYCB 6 — PROPOSED REAR YARD CATCHBASIN & SUB-DRAIN
 - PROPOSED SWALE
 - PROPOSED WATERMAIN
 - V&VB — PROPOSED VALVE & VALVE BOX LOCATION
 - HYD — PROPOSED FIRE HYDRANT C/W LEAD
 - 180 — PROPOSED WATERMAIN BEND
 - ▲ — DIRECTION OF FLOW
 - ▲ — PROPOSED SERVICES LOCATION
 - PROPOSED HEAD WALL
 - PROPOSED RETAINING WALL
 - PROPOSED PEDESTRIAN CROSSOVER
 - PROPOSED PHASING LIMITS
 - PROPOSED CREEK BOTTOM OF SLOPE
 - PROPOSED CREEK TOP OF SLOPE
 - EXISTING DITCH
 - 450 — EXISTING SANITARY MANHOLE & SEWER
 - 300 — EXISTING WATERMAIN
 - HYD — EXISTING FIRE HYDRANT C/W LEAD
 - V&VB — EXISTING VALVE & VALVE BOX LOCATION
 - V&VC — EXISTING VALVE & VALVE CHAMBER LOCATION
 - EXISTING UTILITY POLE
 - EXISTING OVER HEAD WIRE
 - EXISTING SIDEWALK

REFER TO _____ FOR ADDITIONAL NOTES


**PRELIMINARY
NOT FOR
CONSTRUCTION**

No.	REVISION	DATE	BY
3	REVISED AS PER CITY OF OTTAWA COMMENTS	MAY 13/19	MSP
2	ISSUED TO PATERSON FOR GEOTECHNICAL REVIEW	MAY 3/19	MSP
1	ISSUED FOR DRAFT PLAN OF SUBDIVISION APPLICATION	JULY 23/18	SAZ

SCALE	1:750
GRAPHIC SCALE	0 10 20 30

FOR REVIEW ONLY

DESIGN: SAZ
CHECKED: DDB
DRAWN: RBG
CHECKED: SAZ
APPROVED: DDB

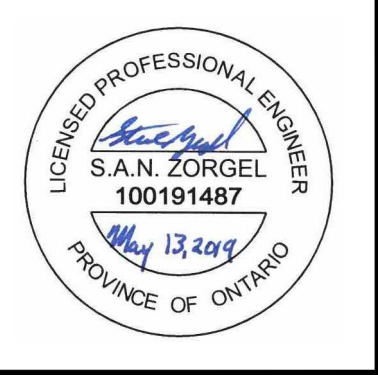

NOVATECH
Engineers, Planners & Landscape Architects
Suite 200, 240 Michael Cowpland Drive
Ottawa, Ontario, Canada K2M 1P6
Telephone: (613) 254-9643
Facsimile: (613) 254-5867
Website: www.novatech-eng.com

LOCATION: CITY OF OTTAWA
CLARIDGE / UNIFORM DEVELOPMENTS INC. (KNUEA)

DRAWING NAME: CREEK PLAN AND PROFILE
STATION 50+600 TO 50+850

PROJECT No.: 116132
REV #3
DRAWING No.: 116132
CRK3-DRAFT

C:\Users\116132\OneDrive\116132-CRK3-DRAFT_May 15, 2019 - 9:22am.gpr

#17801
D07-16-18-0023