
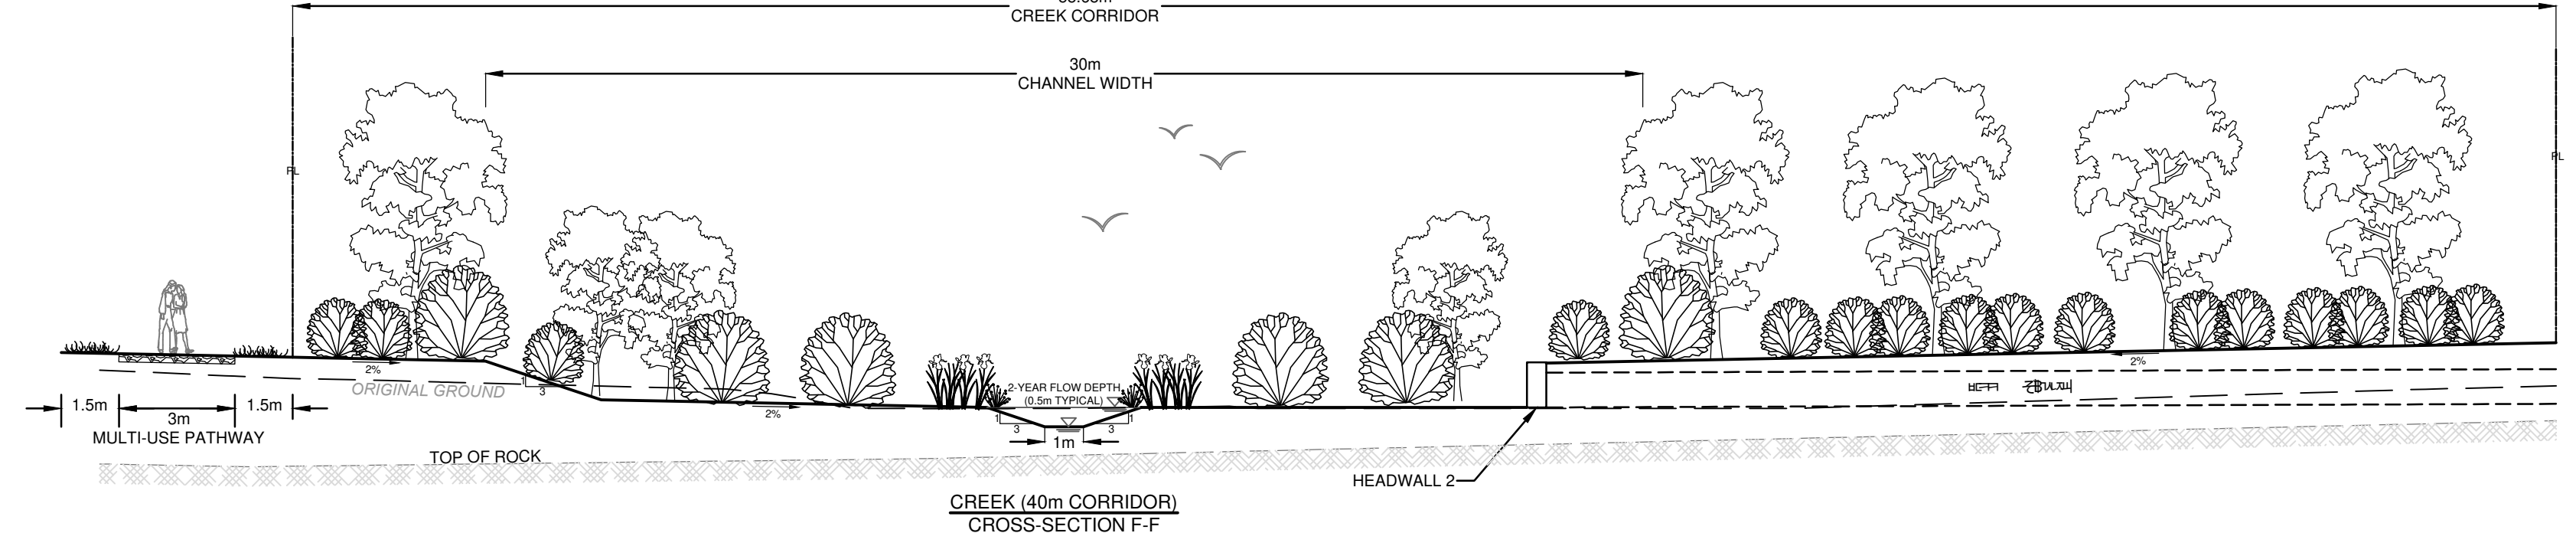


EXISTING ELEVATION	87.66	87.74	87.70	87.60	86.99	87.07	86.90	86.59	86.10	86.00	85.97	86.17	85.83
PROPOSED ELEVATION	87.28	87.15	87.03	86.91	86.78	86.66	86.53	86.41	86.27	86.12	85.97	85.79	85.63
CHAINAGE	50+300	50+325	50+350	50+375	50+400	50+425	50+450	50+475	50+500	50+525	50+550	50+575	50+600

- LEGEND**
- PROPERTY LINE
 - RIGHT OF WAY LIMITS
 - PROPOSED DEPRESSED CURB
 - PROPOSED BARRIER CURB OR MOUNTABLE CURB
 - PROPOSED BARRIER CURB & SIDEWALK
 - PROPOSED SANITARY MANHOLE & SEWER
 - PROPOSED SANITARY FORCE MAIN
 - PROPOSED STORM MANHOLE & SEWER
 - PROPOSED CATCHBASIN/MANHOLE & LEAD
 - PROPOSED CATCHBASIN & LEAD
 - PROPOSED REAR YARD CATCHBASIN & SUB-DRAIN
 - PROPOSED SWALE
 - PROPOSED WATERMAIN
 - PROPOSED VALVE & VALVE BOX LOCATION
 - PROPOSED FIRE HYDRANT C/W LEAD
 - PROPOSED WATERMAIN BEND
 - DIRECTION OF FLOW
 - PROPOSED SERVICES LOCATION
 - PROPOSED HEAD WALL
 - PROPOSED RETAINING WALL
 - PROPOSED PEDESTRIAN CROSSOVER
 - PROPOSED PHASING LIMITS
 - PROPOSED CREEK BOTTOM OF SLOPE
 - PROPOSED CREEK TOP OF SLOPE
 - EXISTING DITCH
 - EXISTING SANITARY MANHOLE & SEWER
 - EXISTING WATERMAIN
 - EXISTING FIRE HYDRANT C/W LEAD
 - EXISTING VALVE & VALVE BOX LOCATION
 - EXISTING VALVE & VALVE CHAMBER LOCATION
 - EXISTING UTILITY POLE
 - EXISTING OVER HEAD WIRE
 - EXISTING SIDEWALK

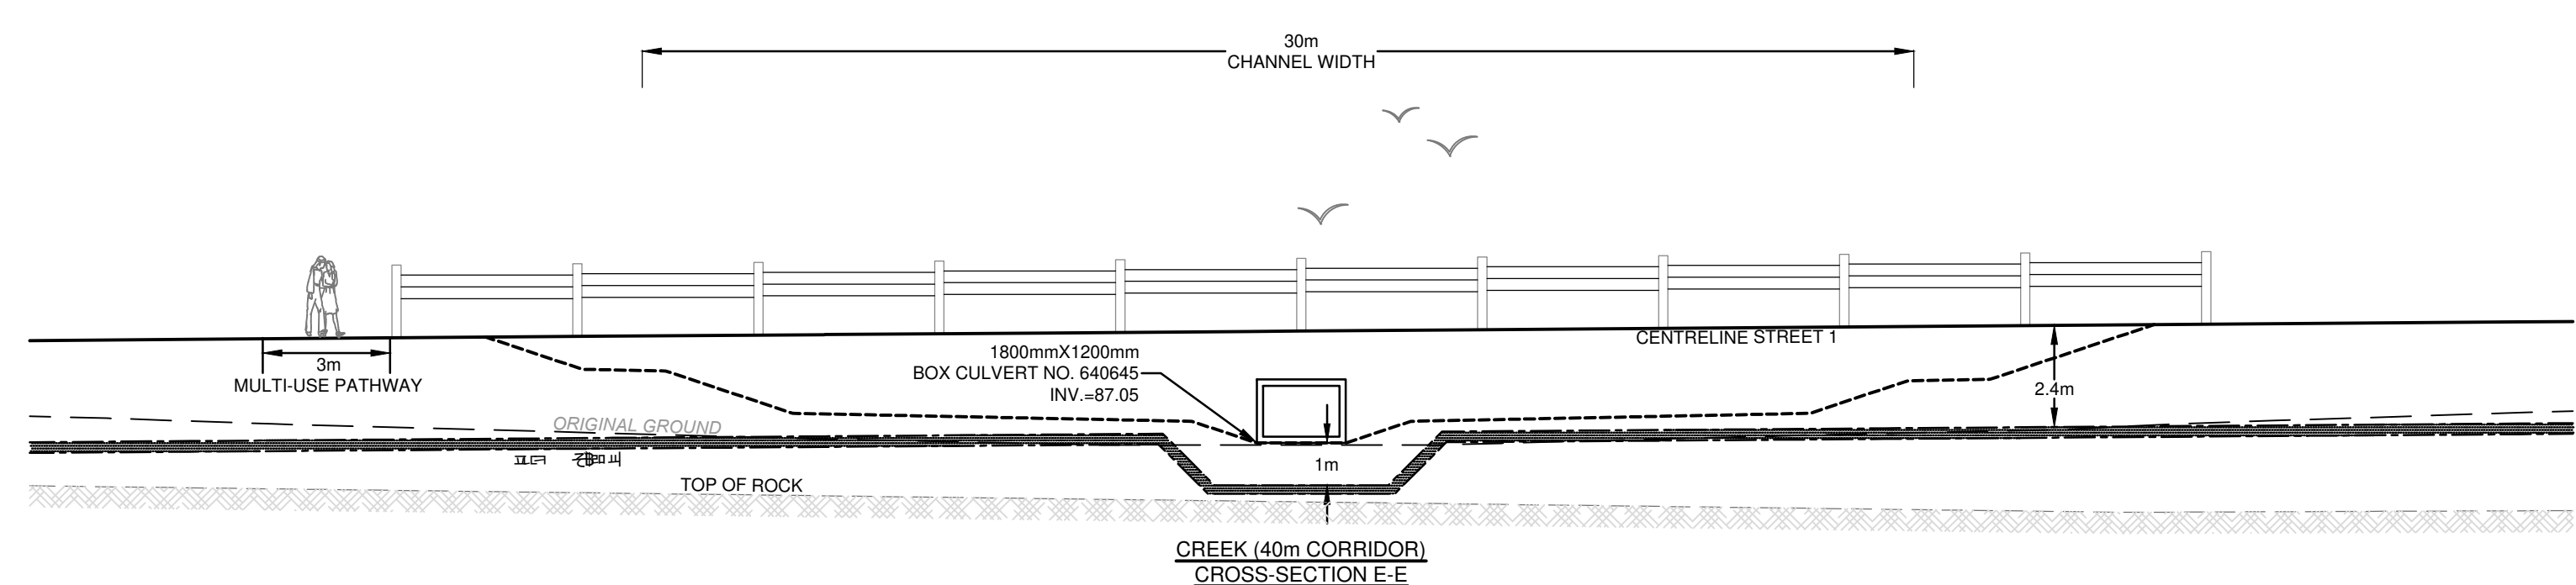

NOTE:
THE POSITION OF ALL POLE LINES, CONDUITS, WATERMANS, SEWERS AND OTHER UNDERGROUND AND OVERGROUND UTILITIES AND STRUCTURES IS NOT NECESSARILY SHOWN ON THE CONTRACT DRAWINGS, AND WHERE SHOWN, THE ACCURACY OF THE POSITION OF SUCH UTILITIES AND STRUCTURES IS NOT GUARANTEED. BEFORE STARTING WORK, DETERMINE THE EXACT LOCATION OF ALL SUCH UTILITIES AND STRUCTURES AND ASSUME ALL LIABILITY FOR DAMAGE TO THEM.

**PRELIMINARY
NOT FOR
CONSTRUCTION**

No.	REVISION	DATE	BY
3	REVISED AS PER CITY OF OTTAWA COMMENTS	MAY 13/19	MSP
2	ISSUED TO PATERSON FOR GEOTECHNICAL REVIEW	MAY 3/19	MSP
1	ISSUED FOR DRAFT PLAN OF SUBDIVISION APPLICATION	JULY 23/18	SAZ

SCALE	DESIGN	CHECKED	DRAWN	APPROVED
1:750	SAZ	SAZ	RBG	DDB

FOR REVIEW ONLY

PROFESSIONAL ENGINEER
S.A.N. ZORZEL
100191487
PROVINCE OF ONTARIO

NOVATECH
Engineers, Planners & Landscape Architects
Suite 200, 240 Michael Cowpland Drive
Ottawa, Ontario, Canada K2M 1P6
Telephone: (613) 254-9643
Facsimile: (613) 254-5867
Website: www.novatech-eng.com

REFER TO _____ FOR ADDITIONAL NOTES

LOCATION:
CITY OF OTTAWA
CLARIDGE / UNIFORM DEVELOPMENTS INC. (KNEUA)

DRAWING NAME:
CREEK PLAN AND PROFILE
STATION 50+300 TO 50+600

PROJECT No.: 116132
REV # 3
DRAWING No.: 116132
CRK2-DRAFT

D07-16-18-0023

#17801