


LEGEND

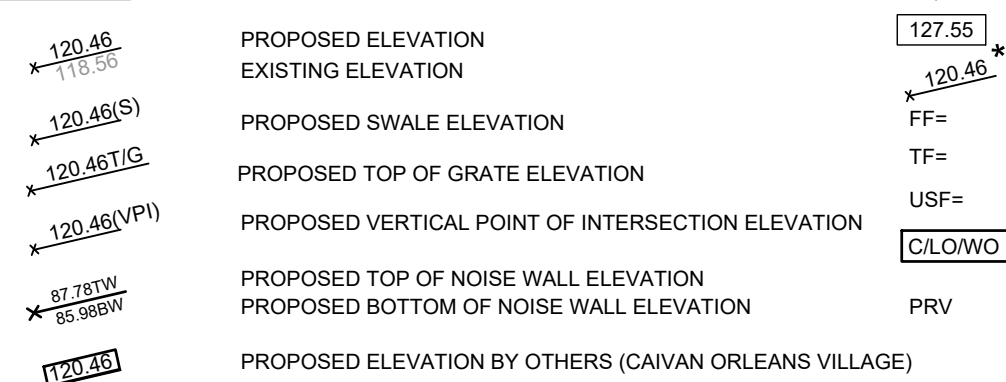


NORTH

KEY PLAN
N.T.S.

SITE BENCHMARK
REFERENCED TO LOCAL
GEODESIC DATUM

FUTURE GRADES PER THE EAST URBAN
COMMUNITY DESIGN PLAN - GRADING
PLAN COMPLETED BY DSEL IN OCTOBER
2018

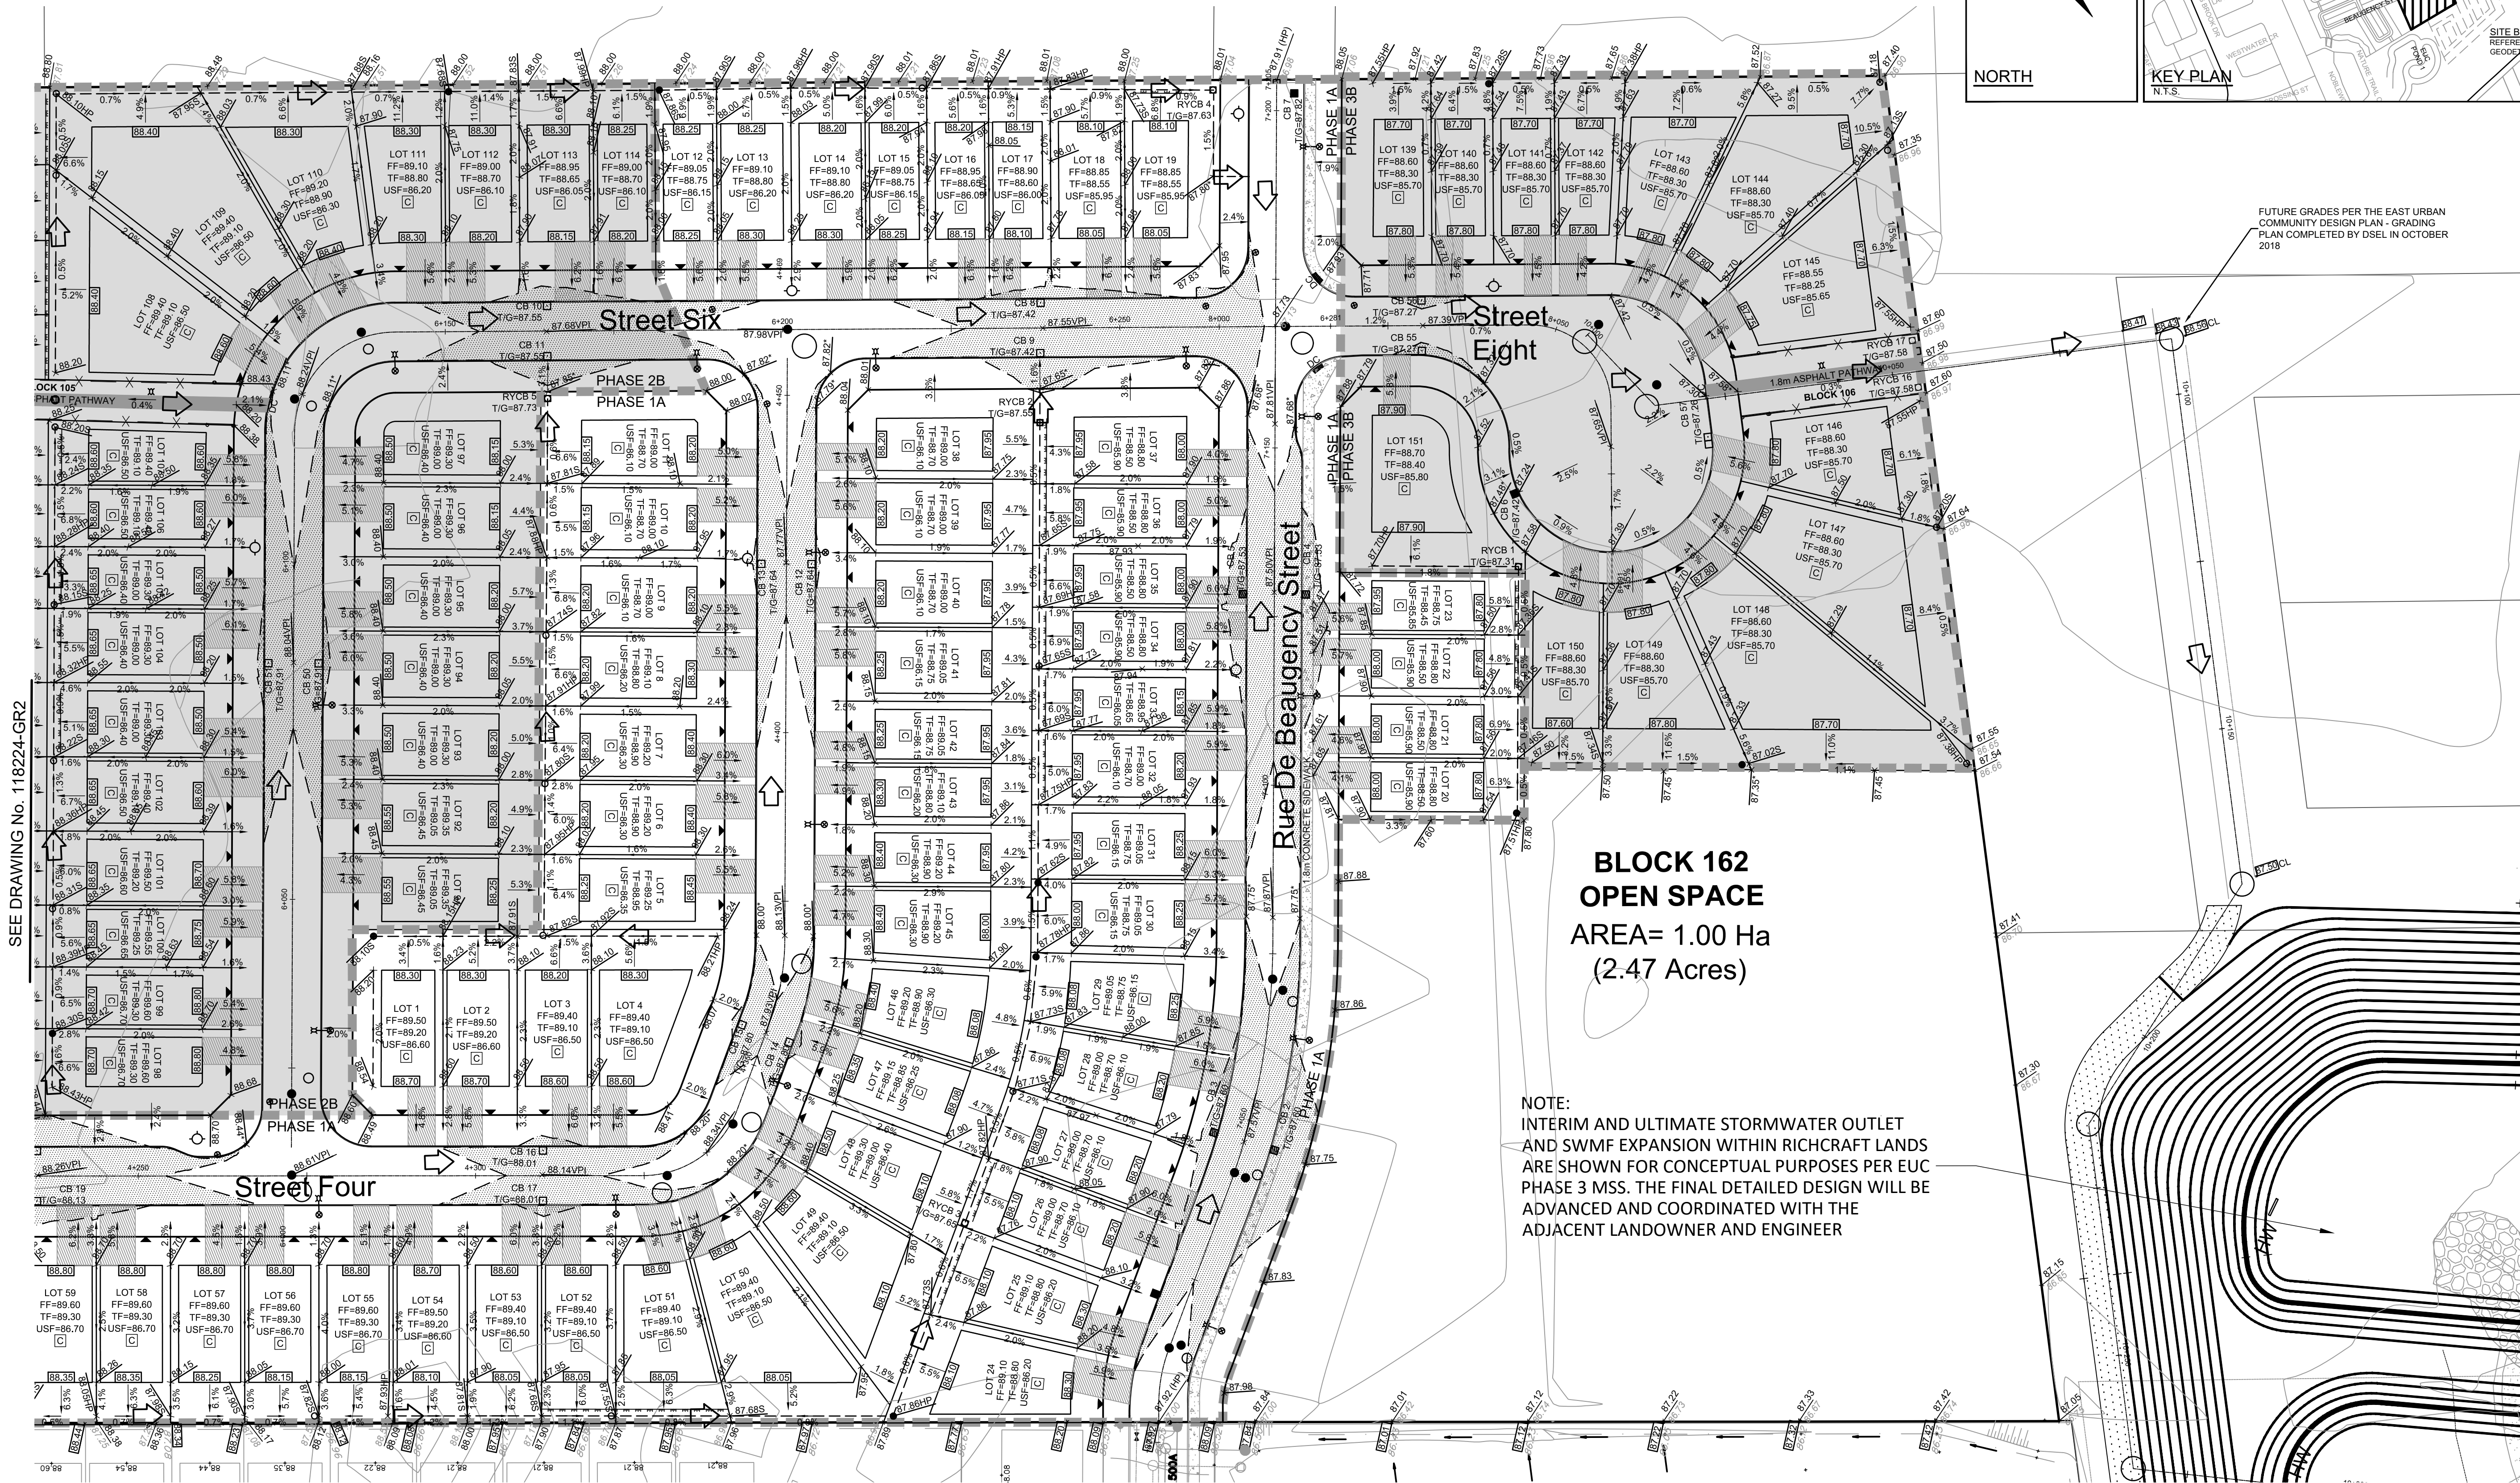


NOTE:
THE POSITION OF ALL POLE LINES, CONDUITS,
WATERMANS, SEWERS AND OTHER
UNDERGROUND AND OVERGROUND UTILITIES AND
STRUCTURES IS NOT NECESSARILY SHOWN ON
THE CONTRACT DRAWINGS, AND WHERE SHOWN,
THE ACCURACY OF THE POSITION OF SUCH
UTILITIES AND STRUCTURES IS NOT GUARANTEED.
BEFORE STARTING WORK, DETERMINE THE EXACT
LOCATION OF ALL SUCH UTILITIES AND
STRUCTURES AND ASSUME ALL LIABILITY FOR
DAMAGE TO THEM.

PRELIMINARY

SCALE

1:500

 

FOR REVIEW ONLY

DESIGN
BR
CHECKED
BCS
DRAWN
BR
CHECKED
BCS
APPROVED
BHB



NOVATECH
Engineers, Planners & Landscape Architects
Suite 200, 240 Michael Cowpland Drive
Ottawa, Ontario, Canada K2M 1P6
Telephone (613) 254-9643
Facsimile (613) 254-5867
Website www.novatech-eng.com

LOCATION
CITY OF OTTAWA
THE COMMONS

DRAWING NAME

GRADING PLAN 1

PROJECT No.

118224-00

REV # 5

DRAWING No.

118224-GR1