
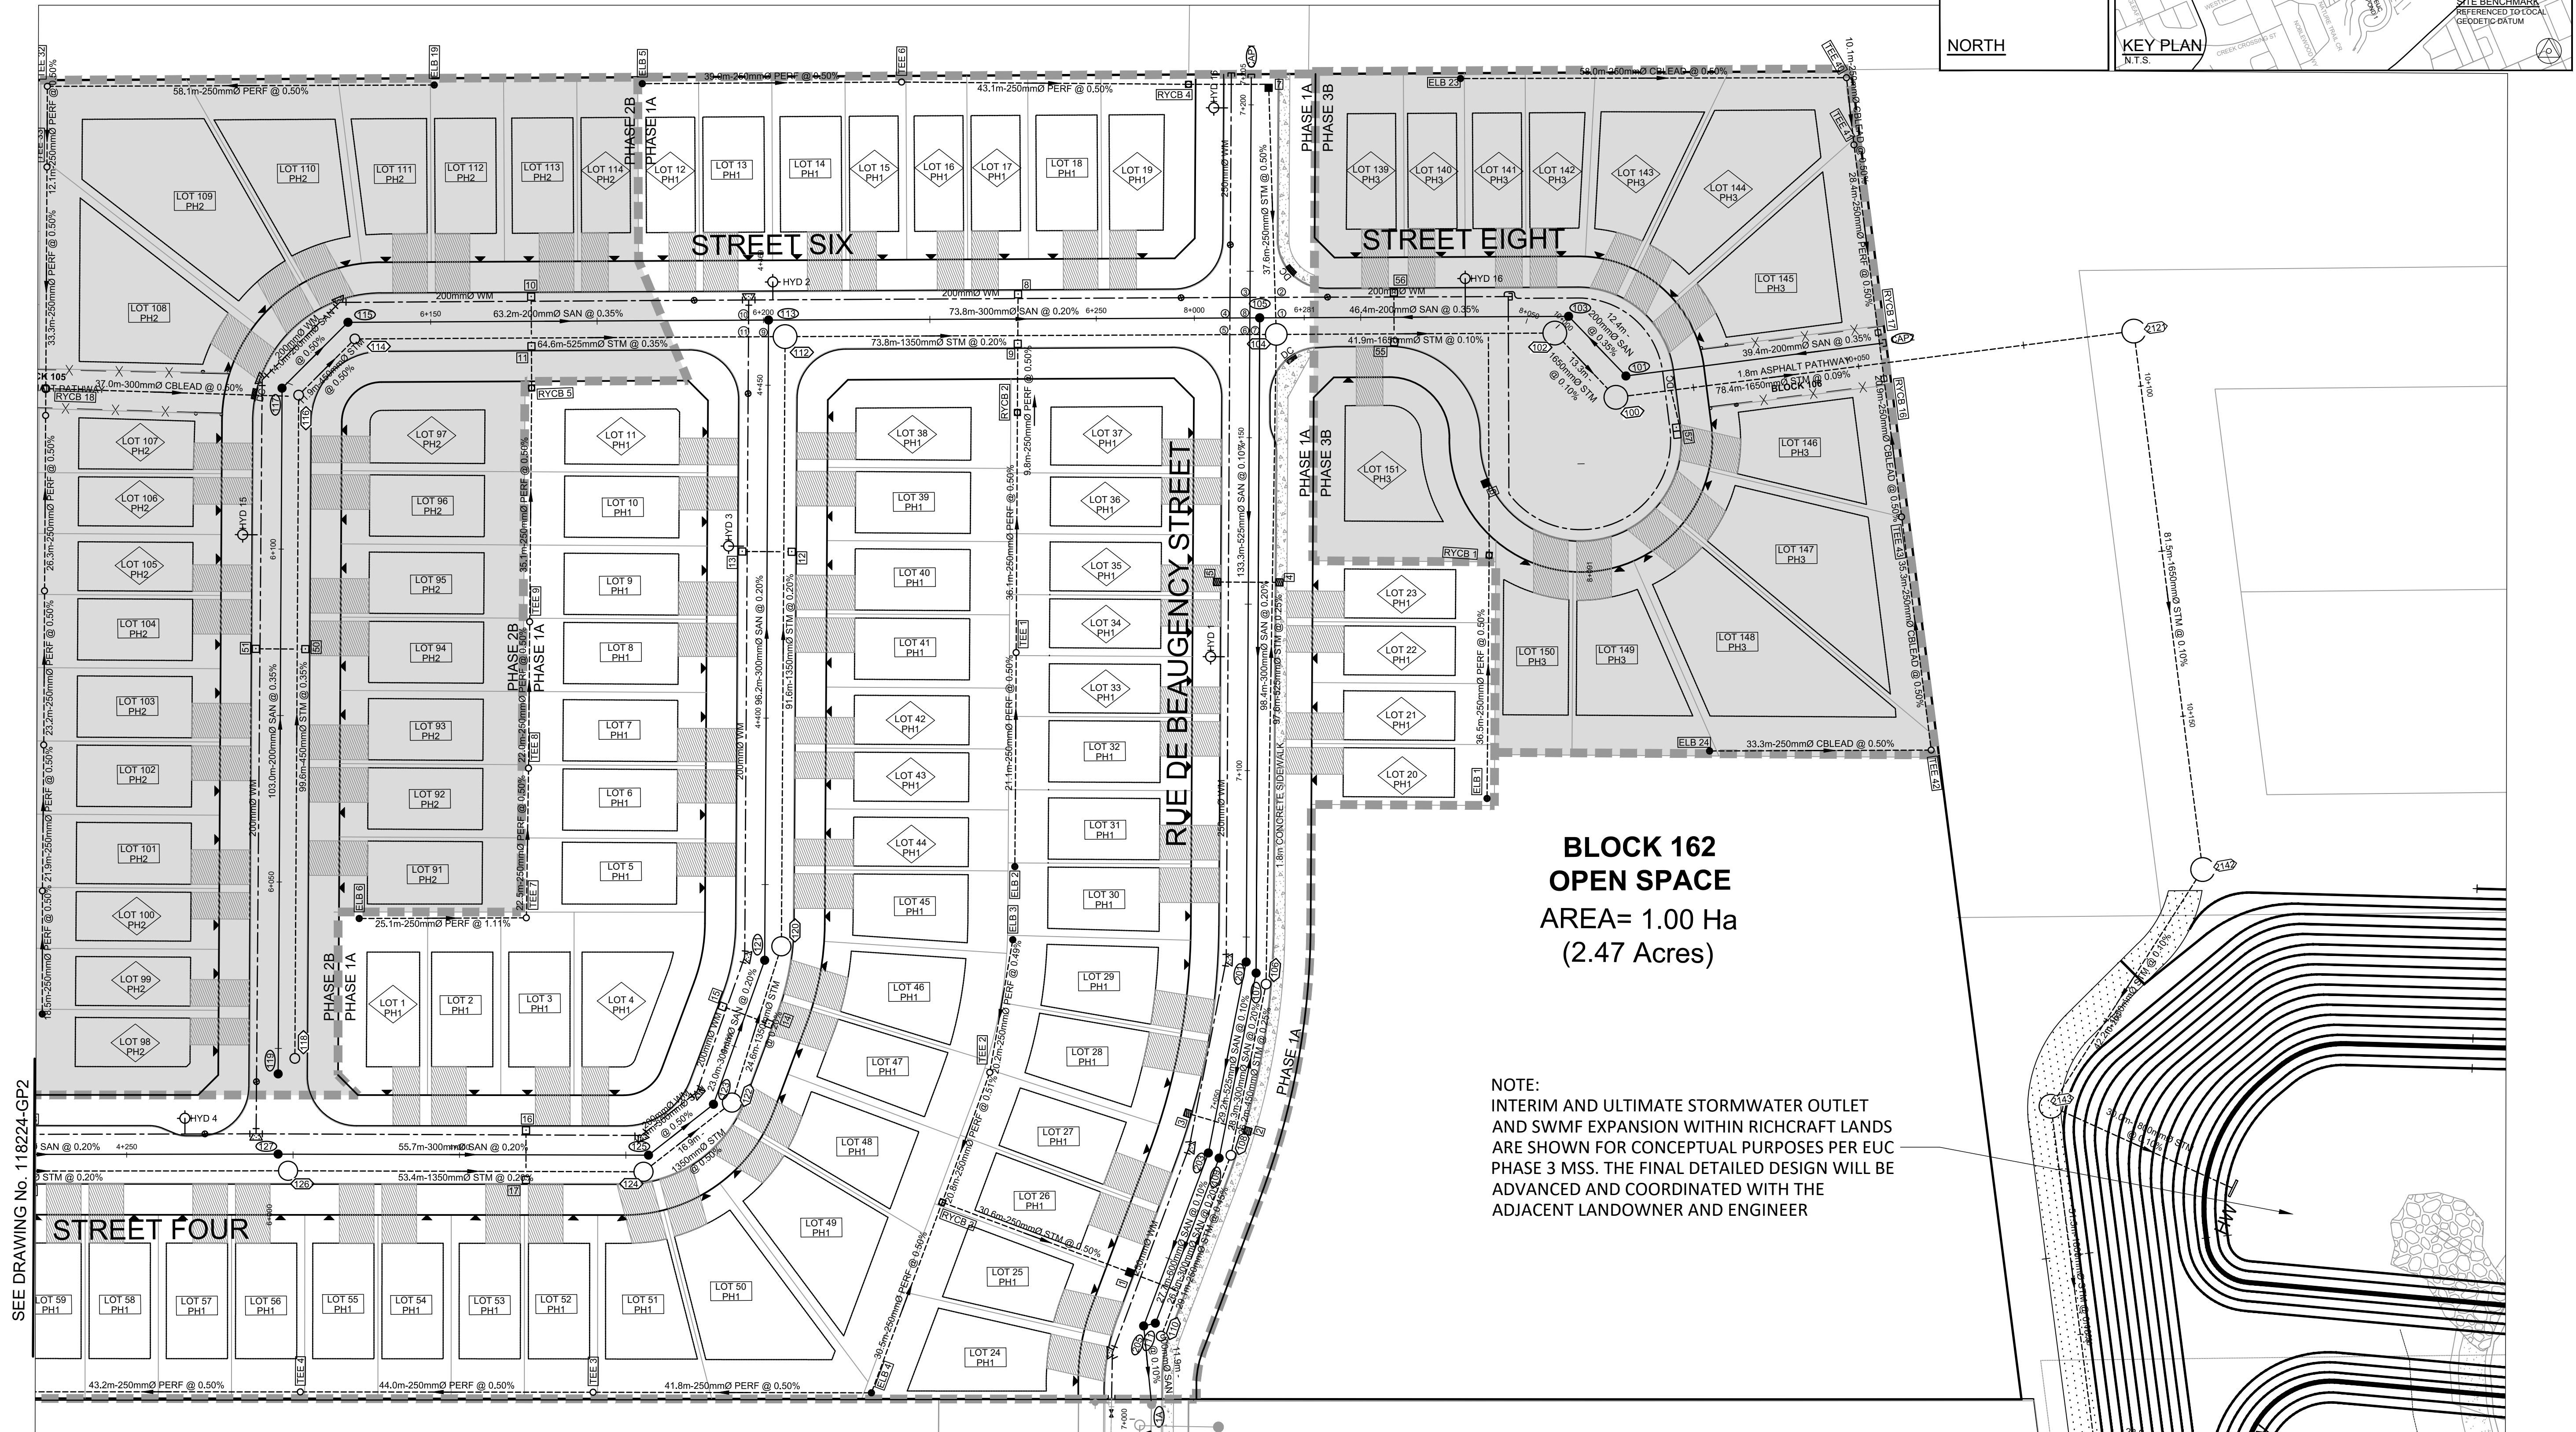


	PROPOSED WATERMAIN		PROPOSED LANDSCAPE TREE CATCHBASIN & PERFORATED SUBRAIN
	PROPOSED VALVE LOCATION		PROPOSED LANDSCAPE ELBOW CATCHBASIN PERFORATED SUBRAIN
	VALVE & VALVE BOX		PROPOSED REAR YARD CATCHBASIN MANHOLE & LEAD
	VALVE & VALVE CHAMBER		PROPOSED REAR YARD CATCHBASIN & LEAD
	PROPOSED HYDRANT C/W VALVE & LEAD		FENCE - PRIVACY
	PROPOSED TOP OF BOTTOM FLANGE		FENCE - CHAINLINK
	PROPOSED BEND AND THRUSTBLOCK 11.25', 22.5', 45' or TEE (SEE PLAN AND PROFILES)		FENCE - POST AND RAIL
	PROPOSED SANITARY MH & SEWER		CRITICAL PIPE CROSSING LOCATION. SEE TABLE FOR DATA
	PROPOSED STORM MH & SEWER		

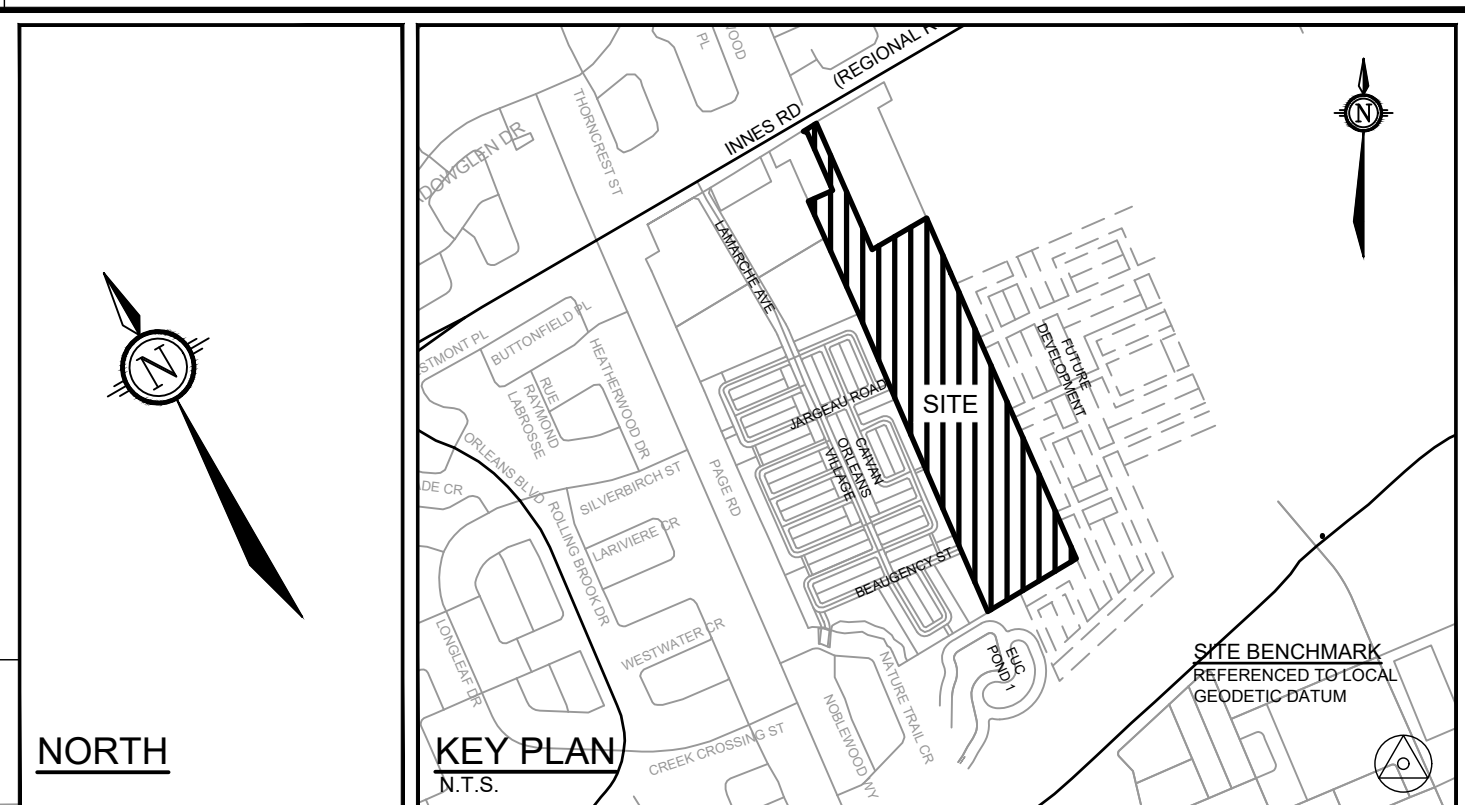

NOTE:
THE POSITION OF ALL POLE LINES, CONDUITS,
WATERMAINS, SEWERS AND OTHER
UNDERGROUND AND OVERGROUND UTILITIES AND
STRUCTURES IS NOT NECESSARILY SHOWN ON
THE CONTRACT DRAWINGS, AND WHERE SHOWN,
THE ACCURACY OF THE POSITION OF SUCH
UTILITIES AND STRUCTURES IS NOT GUARANTEED.
BEFORE STARTING WORK, DETERMINE THE EXACT
LOCATION OF ALL SUCH UTILITIES AND
STRUCTURES AND ASSUME ALL LIABILITY FOR
DAMAGE TO THEM.

5.	ISSUED FOR REVIEW	JUN 18/21	BHE	
4.	ISSUED FOR DISCUSSION	MAR 5/21	BHE	
3.	REVISED AND REISSUED FOR DRAFT PLAN APPROVAL	NOV 27/20	BHE	
2.	REVISED AND REISSUED FOR DRAFT PLAN APPROVAL	APR 3/20	BHE	
1.	DRAFT PLAN	OCT 4/19	BHE	
No.	REVISION	DATE	BY	

A scale bar for a map with a scale of 1:500. The bar is marked with 0, 5, 10, 15, and 20.

CHECKED	DJC
	BCS
DRAWN	
	MFD
CHECKED	
	BCS
APPROVED	
	BHB

Engineers, Planners & Landscape Architects
Suite 200, 240 Michael Cowpland Drive
Ottawa, Ontario, Canada K2M 1P6

Telephone (613) 254-9643
Facsimile (613) 254-5867
Website www.novatech-eng.com

DRAWING No.

118224-GP1