

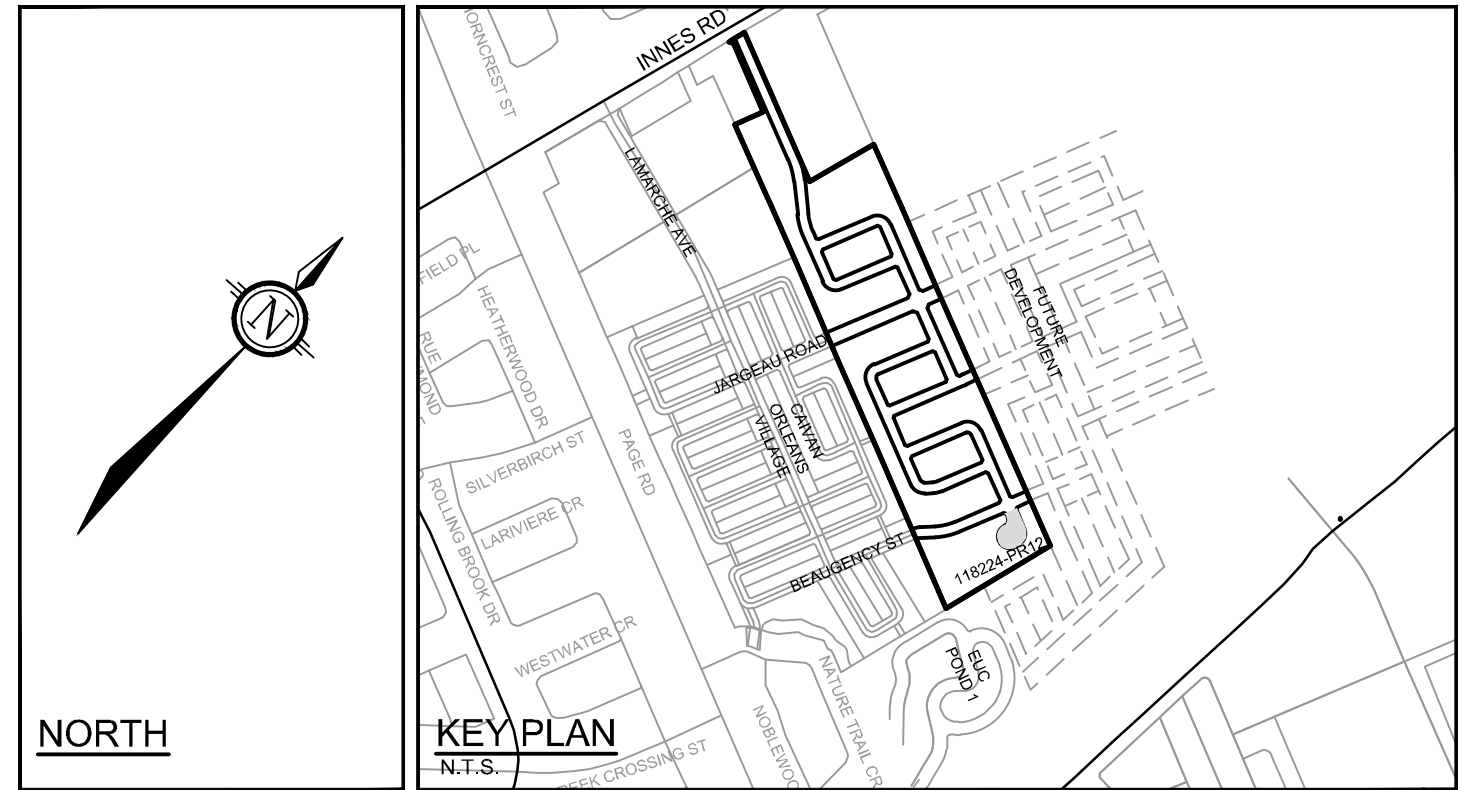


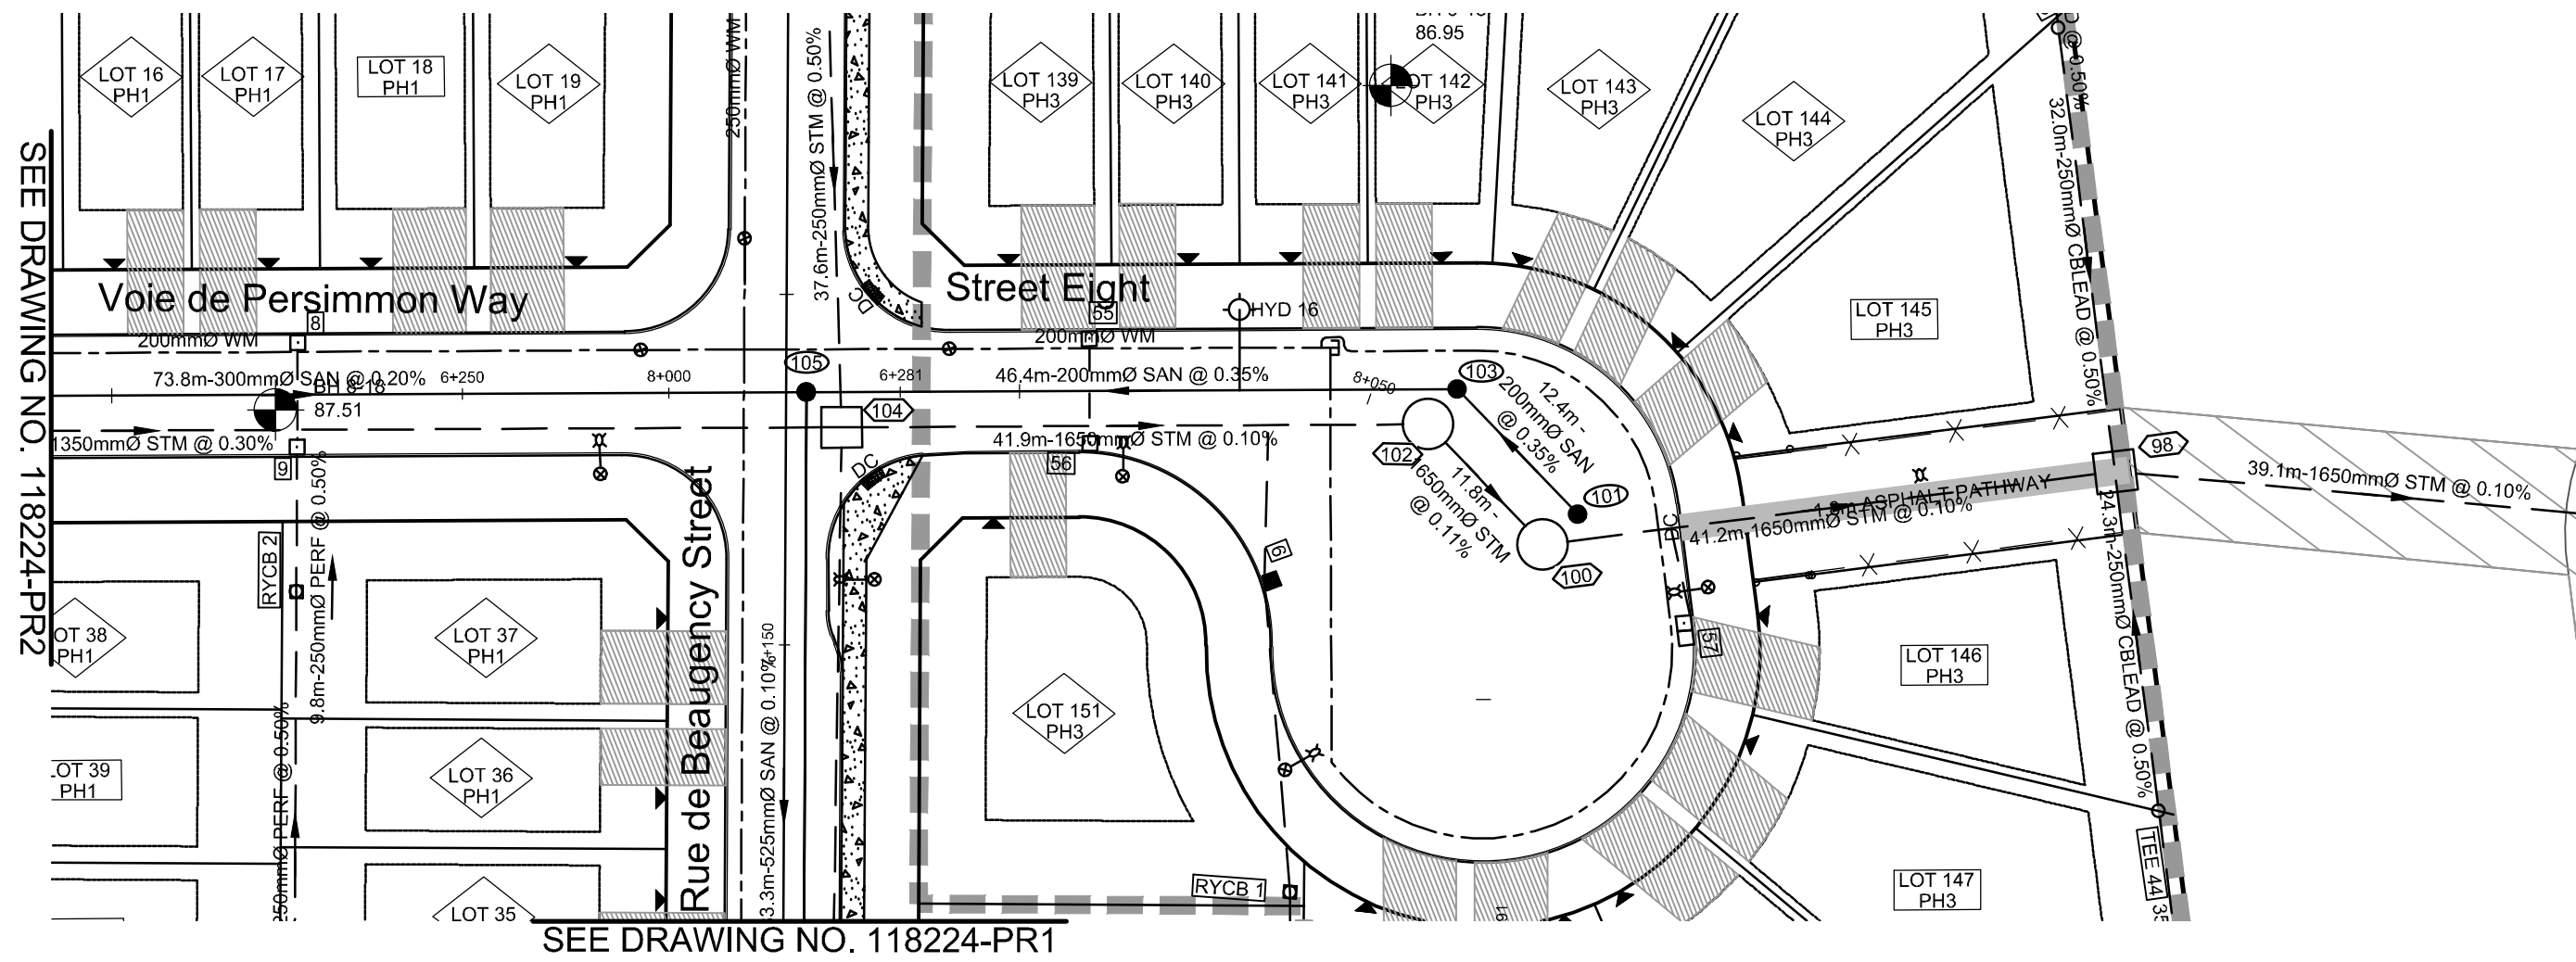

- LEGEND**
- 200mm Ø WM: PROPOSED WATERMAIN
 - V&VB: PROPOSED VALVE LOCATION
 - HYD: PROPOSED HYDRANT C/W VALVE & LEAD
 - T/F=98.45: PROPOSED TOP OF BOTTOM FLANGE
 - BEND: PROPOSED BEND AND THRUSTBLOCK 11.25°, 22.5°, 45° or TEE (SEE PLAN AND PROFILES)
 - SERVICE CONNECTION STUB (SINGLE): 100mm STORM @ 1.0%, 19mm WATER, 125mm SANITARY @ 1.0%
 - PROPOSED SANITARY MH & SEWER
 - PROPOSED STORM MH & SEWER
 - LYCB: PROPOSED LANDSCAPE TEE CATCHBASIN & PERFORATED SUBDRAIN PER S29, S30, S31
 - LYCB: PROPOSED LANDSCAPE ELBOW CATCHBASIN & PERFORATED SUBDRAIN PER S29, S30, S31
 - RYCBMH: PROPOSED REAR YARD CATCHBASIN MANHOLE & LEAD
 - RYCB: PROPOSED REAR YARD CATCHBASIN & LEAD
 - CB: PROPOSED ROAD CATCHBASIN
 - DIRECTION OF FLOW
 - EXISTING 1.8m CONCRETE SIDEWALK
 - DRAINAGE EASEMENT
 - EXISTING FENCE - CHAINLINK
 - SIDEWALK REINSTATEMENT FOR DEPRESSED CURBS
 - UTILITY EASEMENT
 - PROPOSED OVERLAY

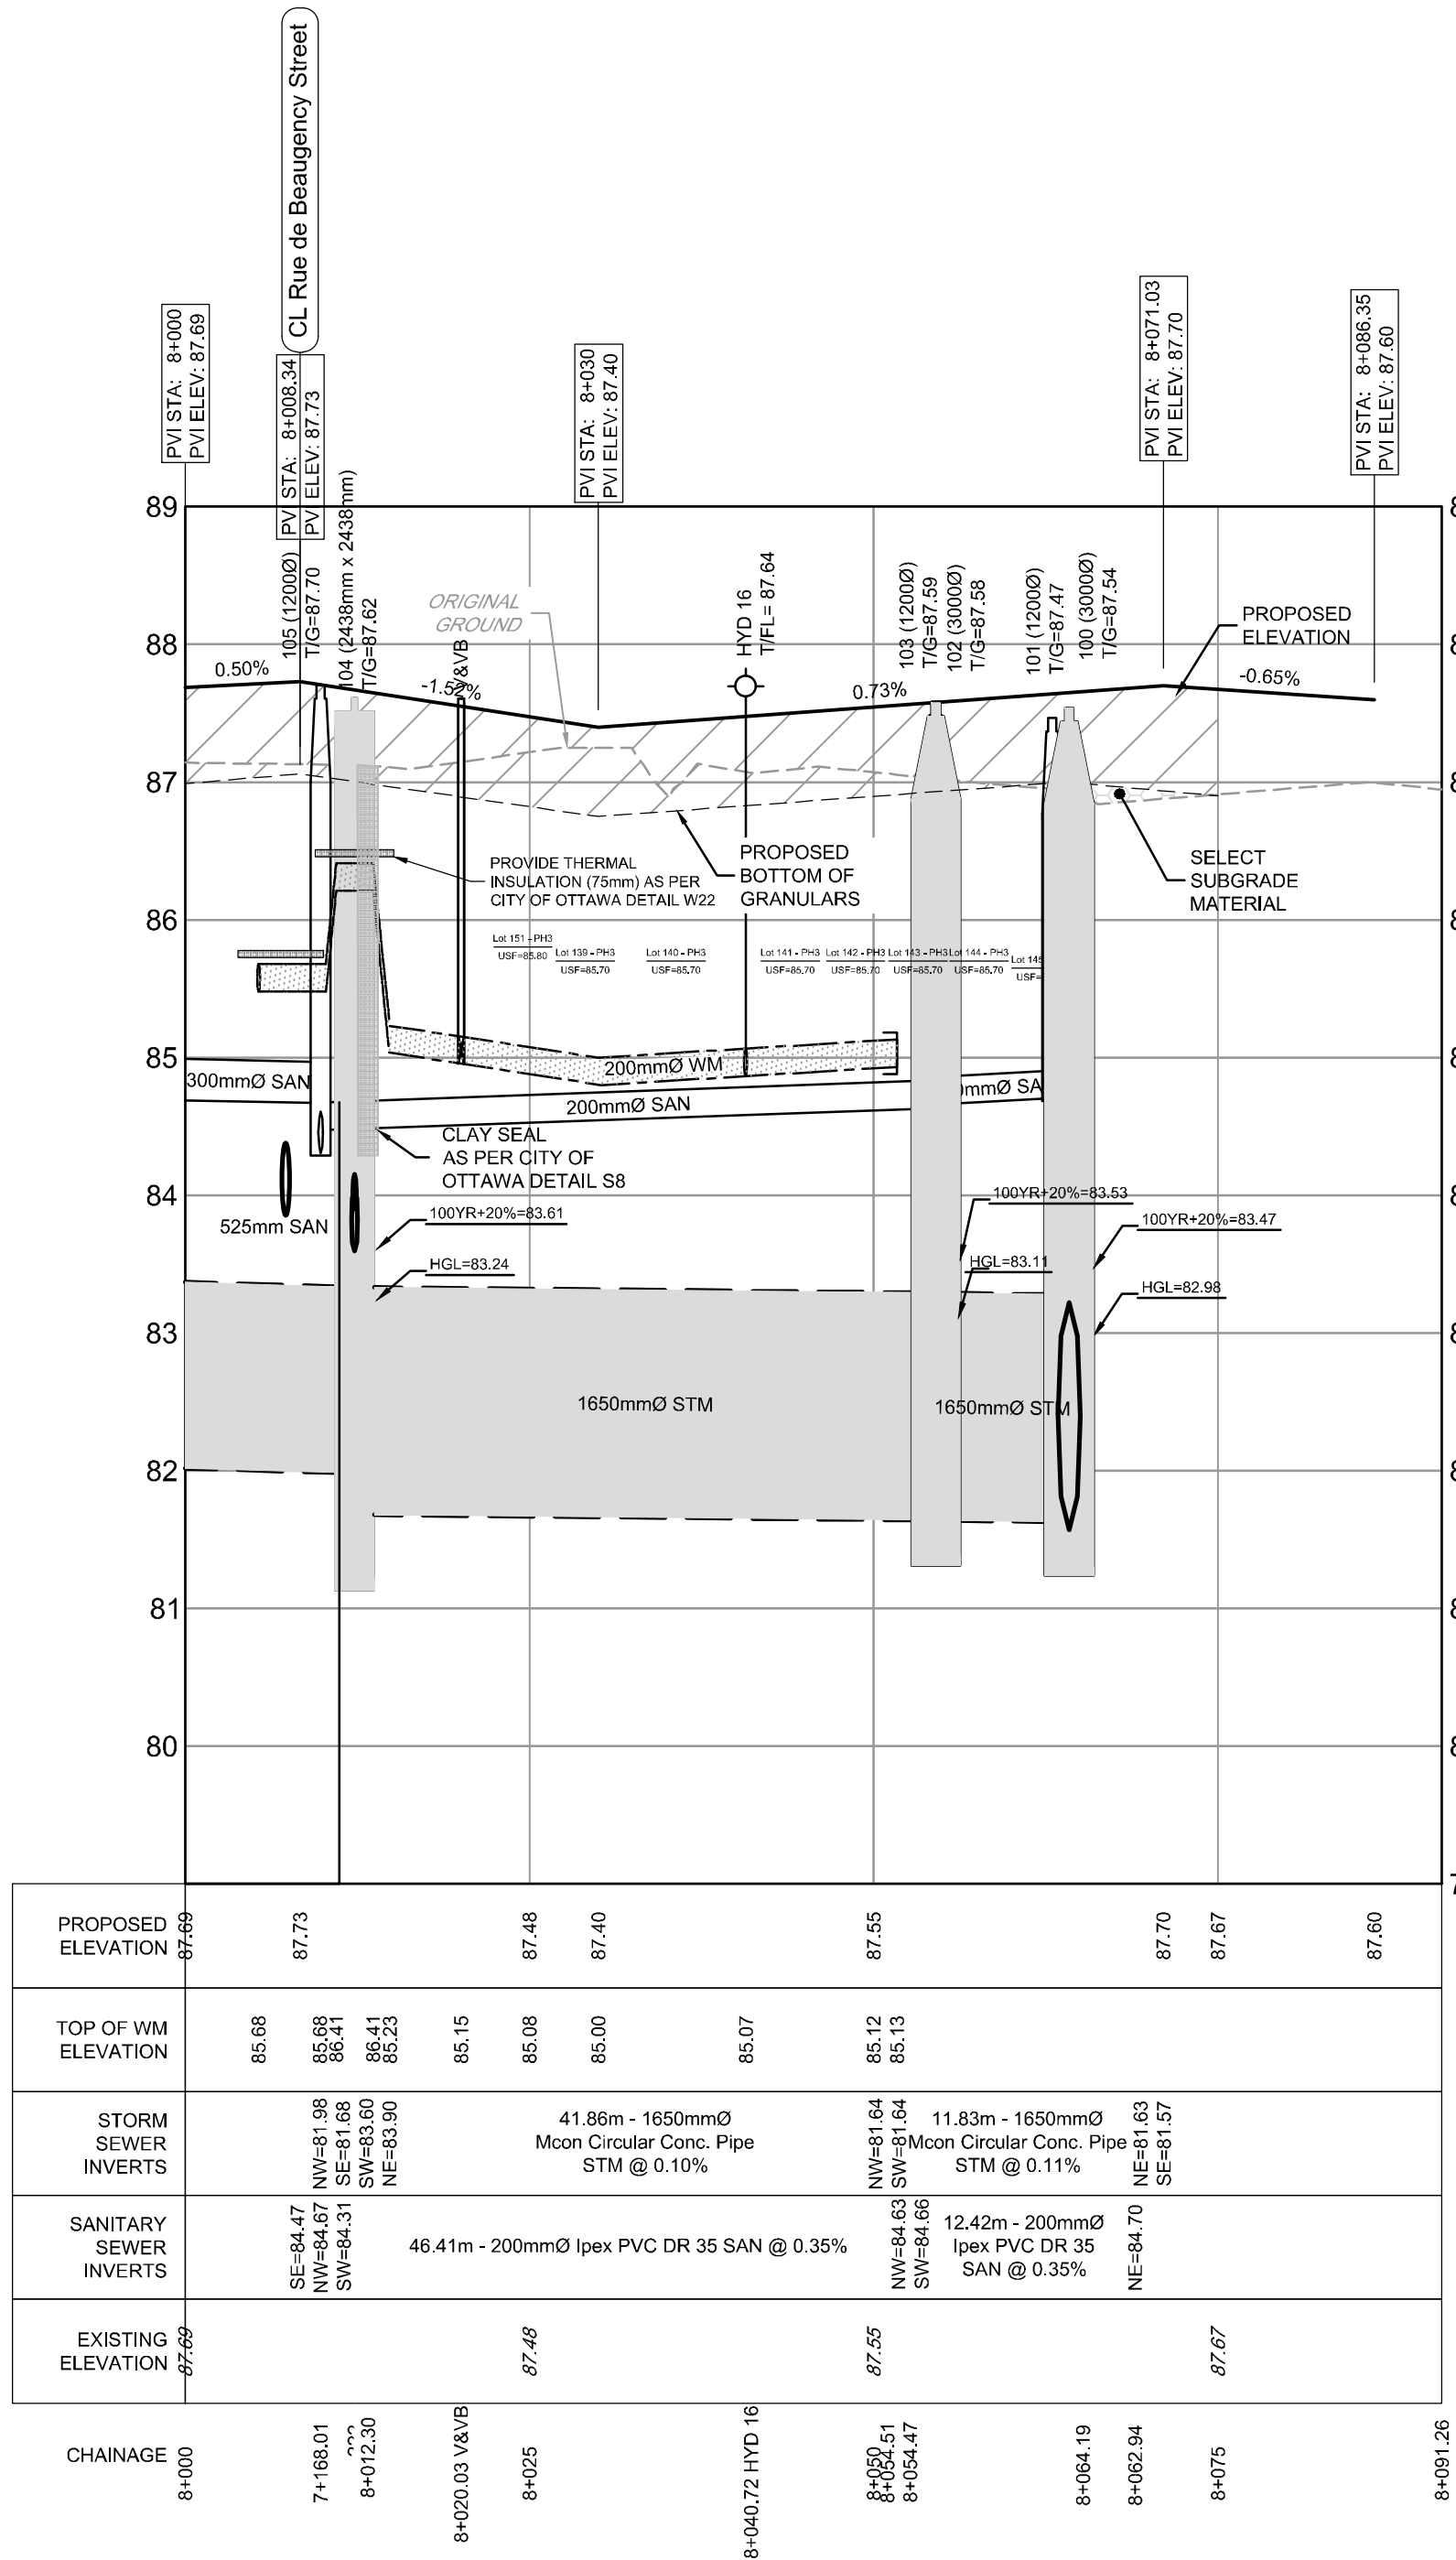


- LEGEND**
- BH 19.17, 91.92: BOREHOLE LOCATION
 - FILL
 - TOP SOIL
 - SAND
 - CLAYEY SILT
 - SILTY CLAY
 - GLACIAL TILL
 - WEATHERED BEDROCK

NOTE:
THE POSITION OF ALL POLE LINES, CONDUITS, WATERMANS, SEWERS AND OTHER UNDERGROUND AND OVERGROUND UTILITIES AND STRUCTURES IS NOT NECESSARILY SHOWN ON THE CONTRACT DRAWINGS, AND WHERE SHOWN, THE ACCURACY OF THE POSITION OF SUCH UTILITIES AND STRUCTURES IS NOT GUARANTEED. BEFORE STARTING WORK, DETERMINE THE EXACT LOCATION OF ALL SUCH UTILITIES AND STRUCTURES AND ASSUME ALL LIABILITY FOR DAMAGE TO THEM.

PRELIMINARY

No.	REVISION	DATE	BY
3.	REVISED AND REISSUED FOR REVIEW	NOV 26/21	BHB
2.	ISSUED FOR REVIEW	JUN 18/21	BHB
1.	ISSUED FOR DISCUSSION	MAR 5/21	BHB

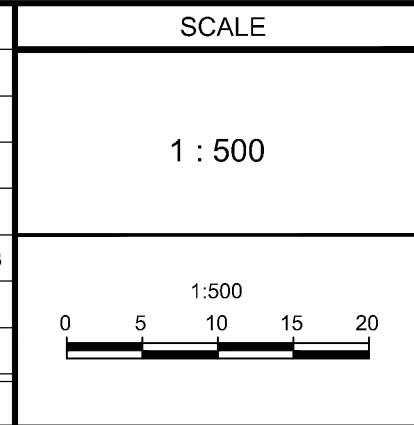

DESIGN: DJC

CHECKED: BCS

DRAWN: DJC

CHECKED: BCS

APPROVED: BHB

FOR REVIEW ONLY

PROFESSIONAL ENGINEER

B. H. BAHIA
100164647
Nov 26, 2021
PROVINCE OF ONTARIO

NOVATECH

Engineers, Planners & Landscape Architects
Suite 200, 240 Michael Cowpland Drive
Ottawa, Ontario, Canada K2M 1P6

Telephone: (613) 254-9643
Facsimile: (613) 254-5867
Website: www.novatech-eng.com

LOCATION
CITY OF OTTAWA
THE COMMONS

DRAWING NAME
**PLAN AND PROFILE
STREET 8
STATION 8+000 TO 8+091**

PROJECT No.: 118224-00

REV: REV # 3

DRAWING No.: 118224-PR12