

M:\2018\118224\CADD\Design\118224-PR.dwg, PR8, Nov 24, 2021 - 8:20pm, tneed


NOTE:
THE POSITION OF ALL POLE LINES, CONDUITS,
WATERMAINS, SEWERS AND OTHER
UNDERGROUND AND OVERGROUND UTILITIES AND
STRUCTURES IS NOT NECESSARILY SHOWN ON
THE CONTRACT DRAWINGS, AND WHERE SHOWN,
THE ACCURACY OF THE POSITION OF SUCH
UTILITIES AND STRUCTURES IS NOT GUARANTEED.
BEFORE STARTING WORK, DETERMINE THE EXACT
LOCATION OF ALL SUCH UTILITIES AND
STRUCTURES AND ASSUME ALL LIABILITY FOR
DAMAGE TO THEM.

PRELIMINARY

No.	REVISION	DATE	BY
3.	REVISED AND REISSUED FOR REVIEW	NOV 26/21	BHB
2.	ISSUED FOR REVIEW	JUN 18/21	BHB
1.	ISSUED FOR DISCUSSION	MAR 5/21	BHB

SCALE

1 : 500

 

DESIGN	DJC
CHECKED	BCS
DRAWN	DJC
CHECKED	BCS
APPROVED	BHB

FOR REVIEW ONLY

NOVATECH

Engineers, Planners & Landscape Architects
Suite 200, 240 Michael Cowpland Drive
Ottawa, Ontario, Canada K2M 1P6

Telephone (613) 254-9643
Facsimile (613) 254-5867
Website www.novatech-eng.com


LOCATION
CITY OF OTTAWA
THE COMMONS

DRAWING NAME
**PLAN AND PROFILE
STREET 9
STATION 9+450 TO 9+584**



PROJECT No.
118224-00

REV
REV # 3

DRAWING No.
118224-PR8

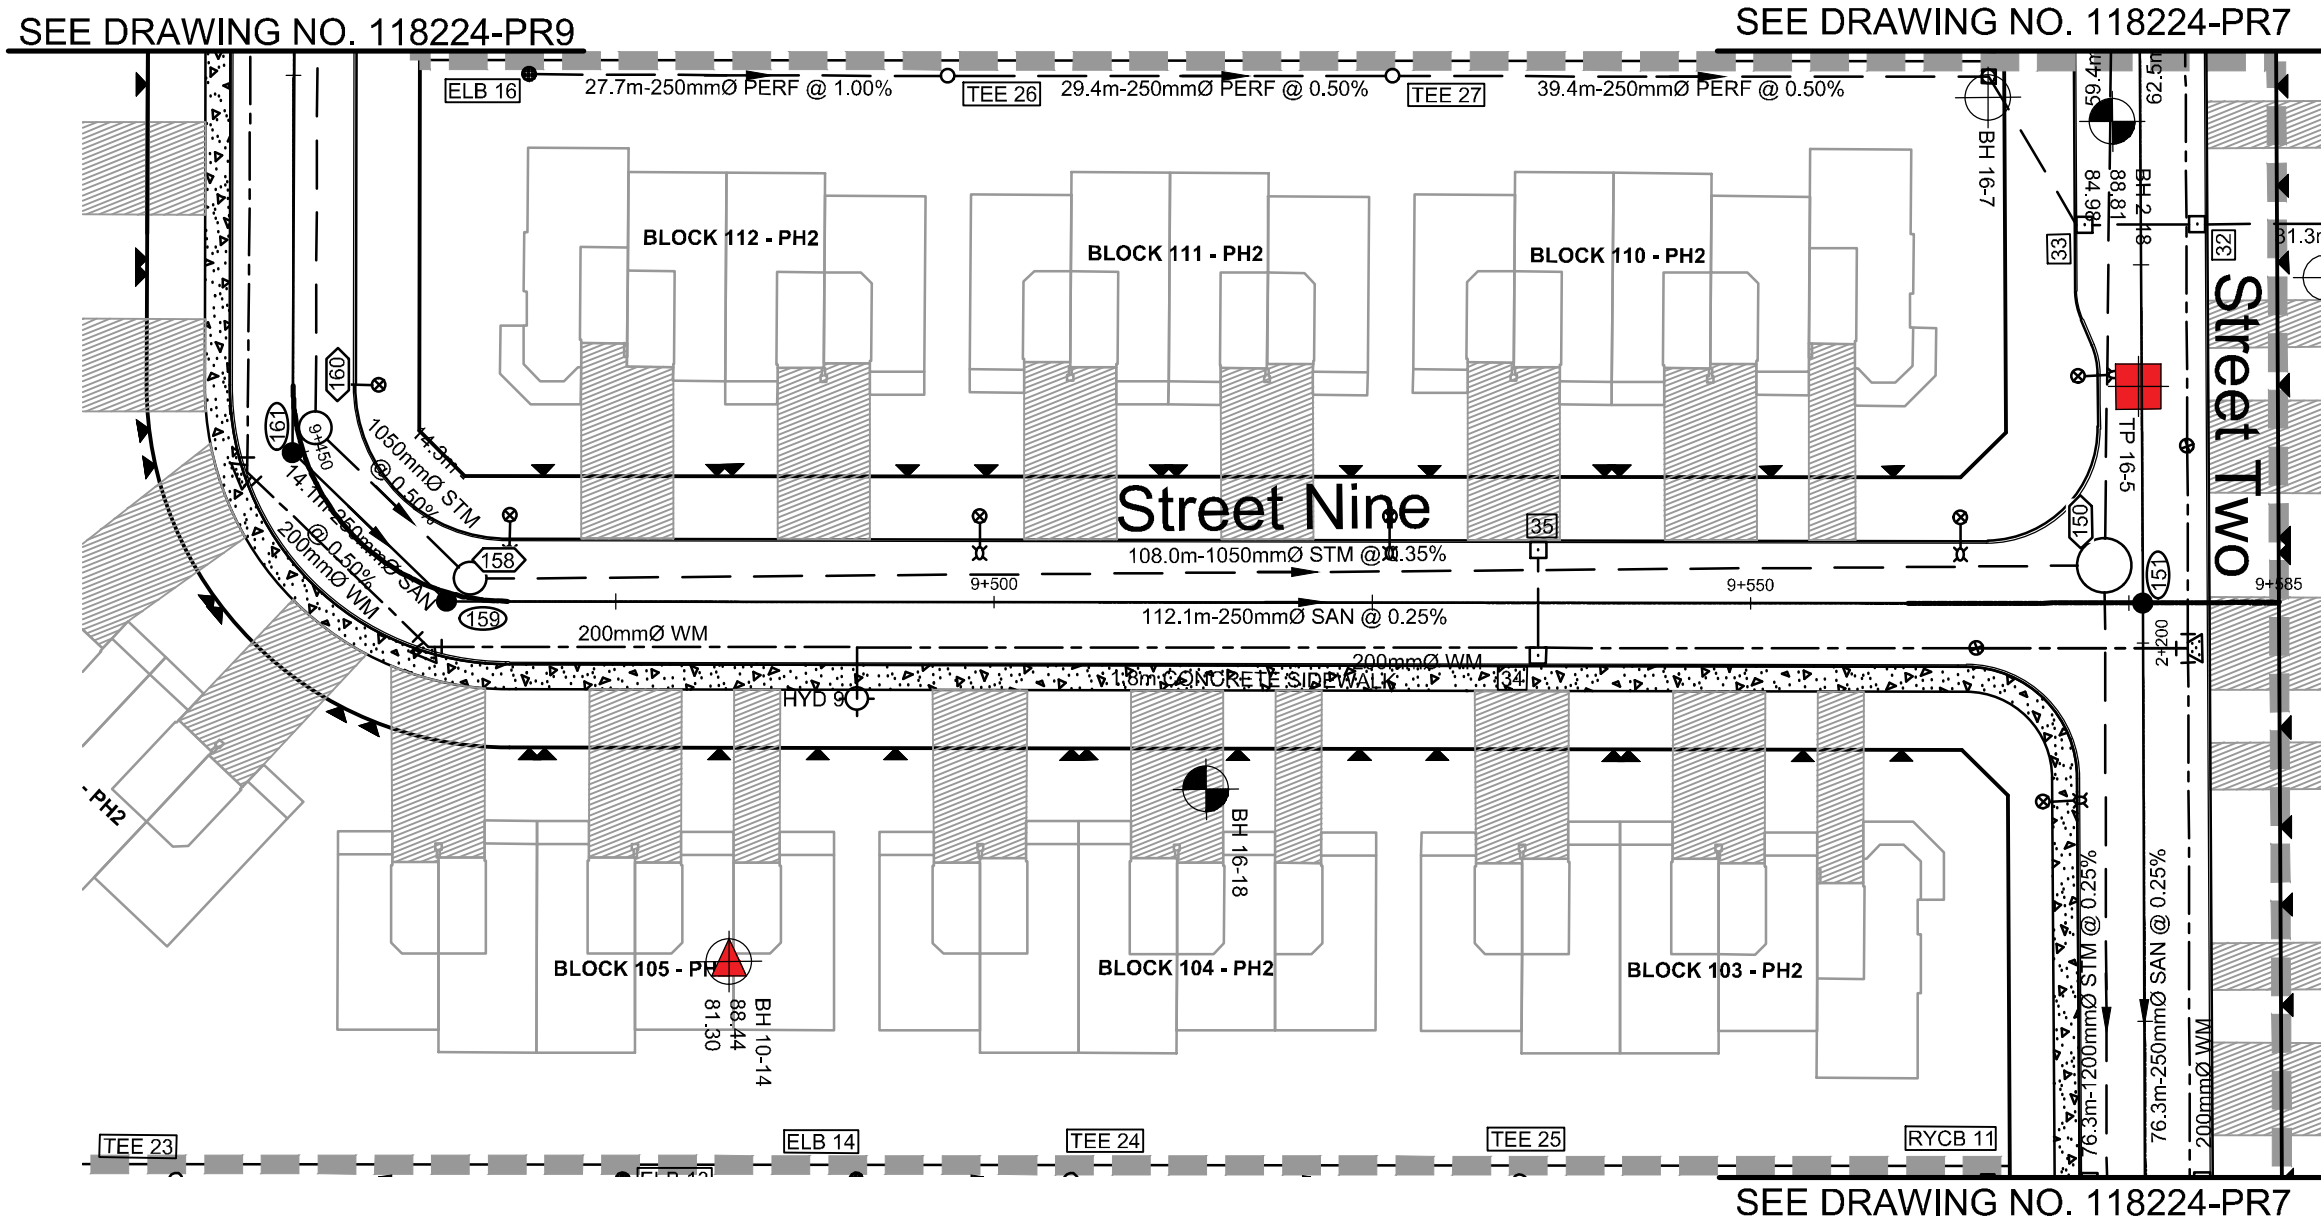

LEGEND

  LEGEND					PROPOSED SANITARY MH & SEWER
	PROPOSED WATERMAIN				PROPOSED STORM MH & SEWER
	PROPOSED VALVE LOCATION				
V&VB	VALVE & VALVE BOX				
	PROPOSED HYDRANT C/W VALVE & LEAD				
T/F=98.45	PROPOSED TOP OF BOTTOM FLANGE				
	PROPOSED BEND AND THRUSTBLOCK				
	11.25', 22.5', 45' or TEE (SEE PLAN AND PROFILES)				
					DIRECTION OF FLOW
	SERVICE CONNECTION STUB (SINGLE)				
	100mm STORM @1.0%				EXISTING 1.8m CONCRETE SIDEWALK
	19mm WATER				DRAINAGE EASEMENT
	125mm SANITARY @1.0%				EXISTING FENCE - CHAINLINK
					SIDEWALK REINSTATEMENT FOR DEPRESSIONED CURBS
					UTILITY EASEMENT
					PROPOSED OVERLAY

LEGEND

BH 19-17 91.92	BOREHOLE LOCATION
FILL	
TOP SOIL	
SAND	
CLAYEY SILT	
SILTY CLAY	
GLACIAL TILL	
WEATHERED BEDROCK	

#18535

D07-16-19-0027