

M:\2018\118224\CADD\Design\118224-PR.dwg, PR7, Nov 24, 2021, 8:20pm, bnead

NOTE:
THE POSITION OF ALL POLE LINES, CONDUITS,
WATERMAINS, SEWERS AND OTHER
UNDERGROUND AND OVERGROUND UTILITIES AND
STRUCTURES IS NOT NECESSARILY SHOWN ON
THE CONTRACT DRAWINGS, AND WHERE SHOWN,
THE ACCURACY OF THE POSITION OF SUCH
UTILITIES AND STRUCTURES IS NOT GUARANTEED.
BEFORE STARTING WORK, DETERMINE THE EXACT
LOCATION OF ALL SUCH UTILITIES AND
STRUCTURES AND ASSUME ALL LIABILITY FOR
DAMAGE TO THEM.

PRELIMINARY

No.	REVISION	DATE	BY
3.	REVISED AND REISSUED FOR REVIEW	NOV 26/21	BHB
2.	ISSUED FOR REVIEW	JUN 18/21	BHB
1.	ISSUED FOR DISCUSSION	MAR 5/21	BHB


SCALE

1 : 500

0 5 10 15 20

DESIGN	DJC
CHECKED	BCS
DRAWN	DJC
CHECKED	BCS
APPROVED	BHB

FOR REVIEW ONLY



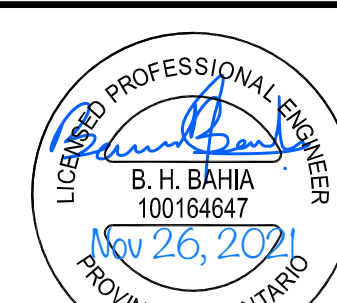


NOVATECH
Engineers, Planners & Landscape Architects
Suite 200, 240 Michael Cowpland Drive
Ottawa, Ontario, Canada K2M 1P6
Telephone (613) 254-9643
Facsimile (613) 254-5867
Website www.novatech-eng.com

LOCATION
CITY OF OTTAWA
THE COMMONS


DRAWING NAME
**PLAN AND PROFILE
STREET 2
STATION 2+000 TO 2+287**

PROJECT No.
118224-00
REV
REV # 3
DRAWING No.
118224-PR7

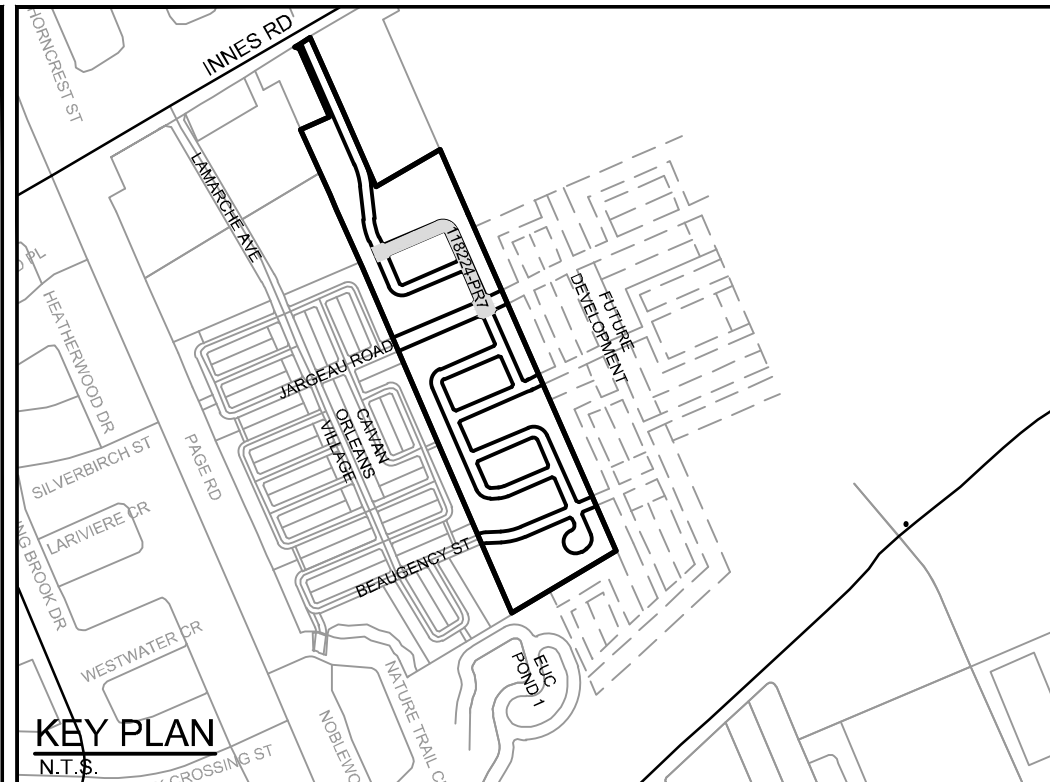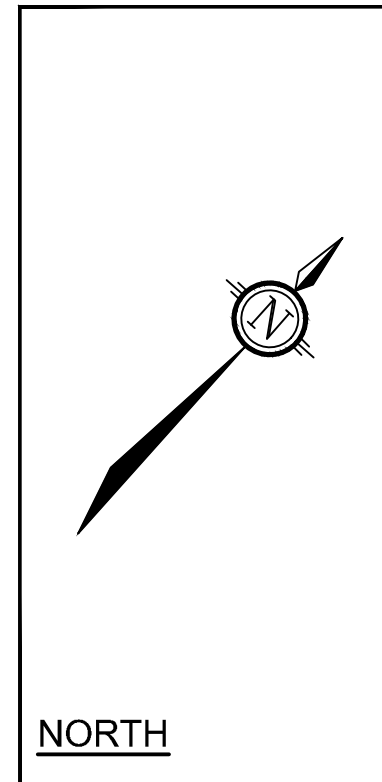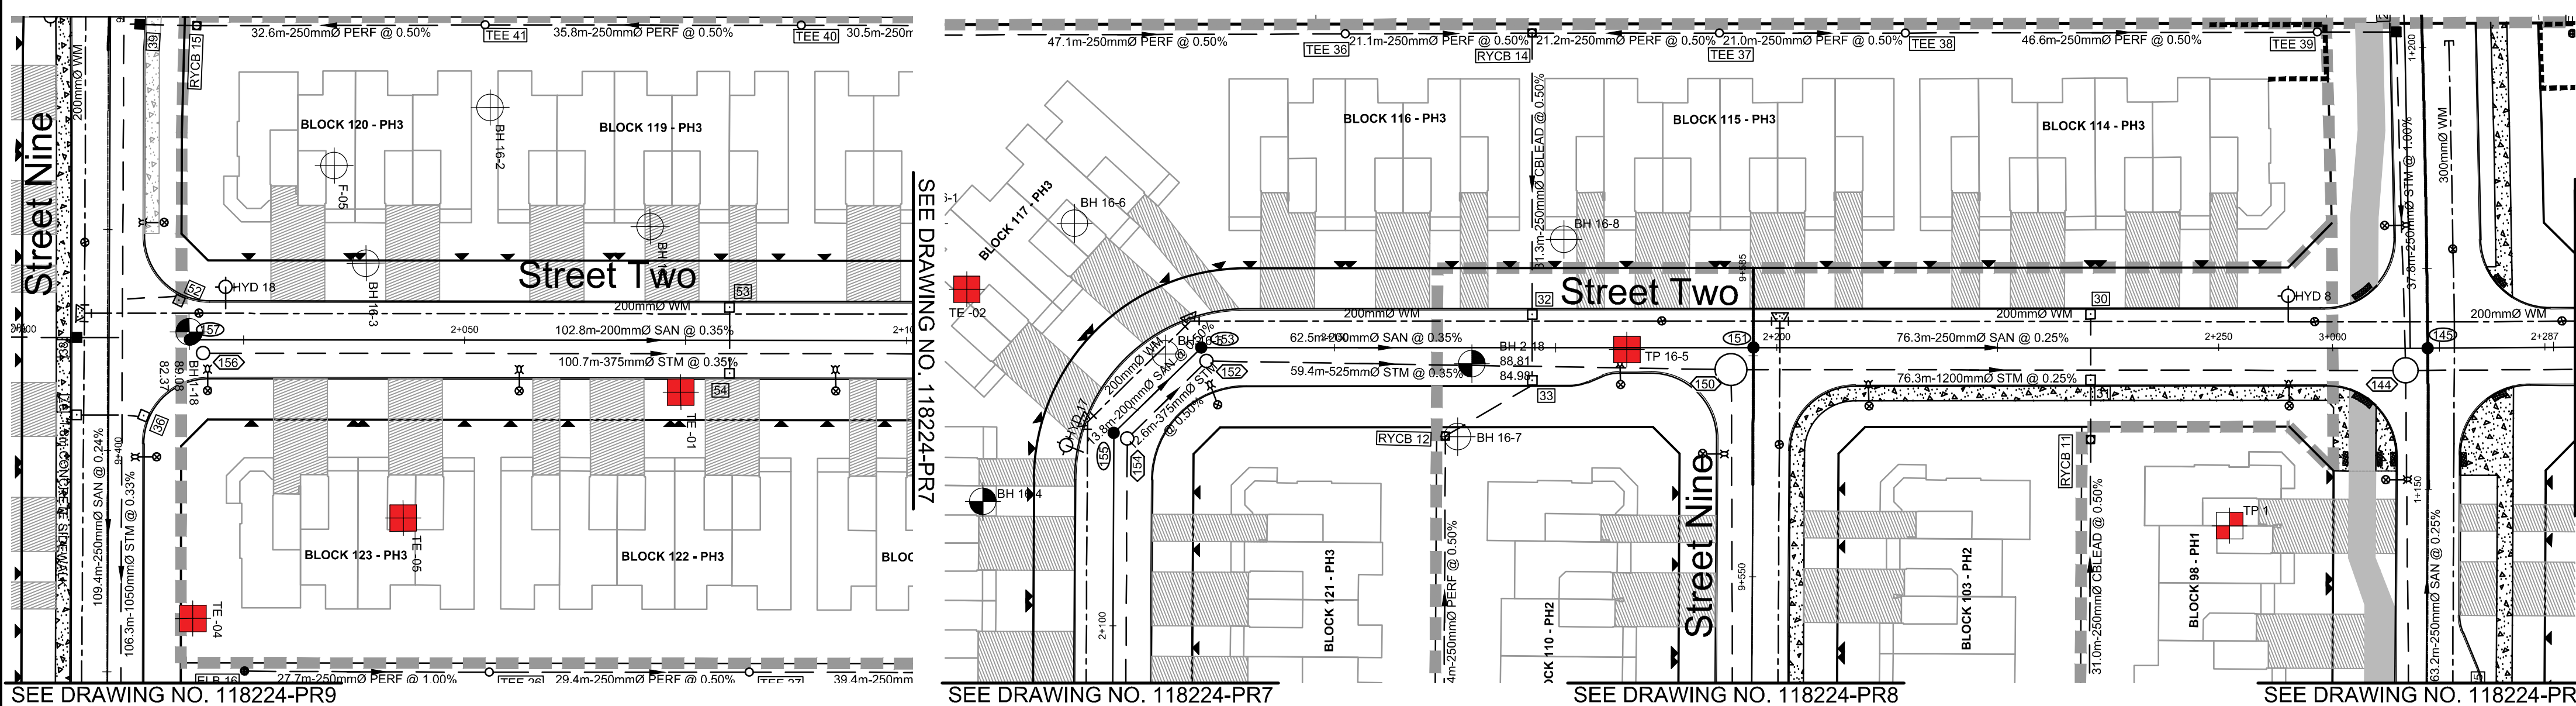

LEGEND

- PROPOSED SANITARY MH & SEWER
- PROPOSED STORM MH & SEWER
- PROPOSED LANDSCAPE TEE CATCHBASIN & PERFORATED SUBDRAIN PER S29, S30, S31
- PROPOSED LANDSCAPE ELBOW CATCHBASIN & PERFORATED SUBDRAIN PER S29, S30, S31
- PROPOSED REAR YARD CATCHBASIN MANHOLE & LEAD
- PROPOSED REAR YARD CATCHBASIN & LEAD
- PROPOSED ROAD CATCHBASIN
- DIRECTION OF FLOW
- SERVICE CONNECTION STUB (SINGLE)
- 100mm STORM @1.0%
- 19mm WATER
- 125mm SANITARY @1.0%
- EXISTING 1.8m CONCRETE SIDEWALK
- DRAINAGE EASEMENT
- EXISTING FENCE - CHAINLINK
- SIDEWALK REINSTATEMENT FOR DEPRESSED CURBS
- UTILITY EASEMENT
- PROPOSED OVERLAY

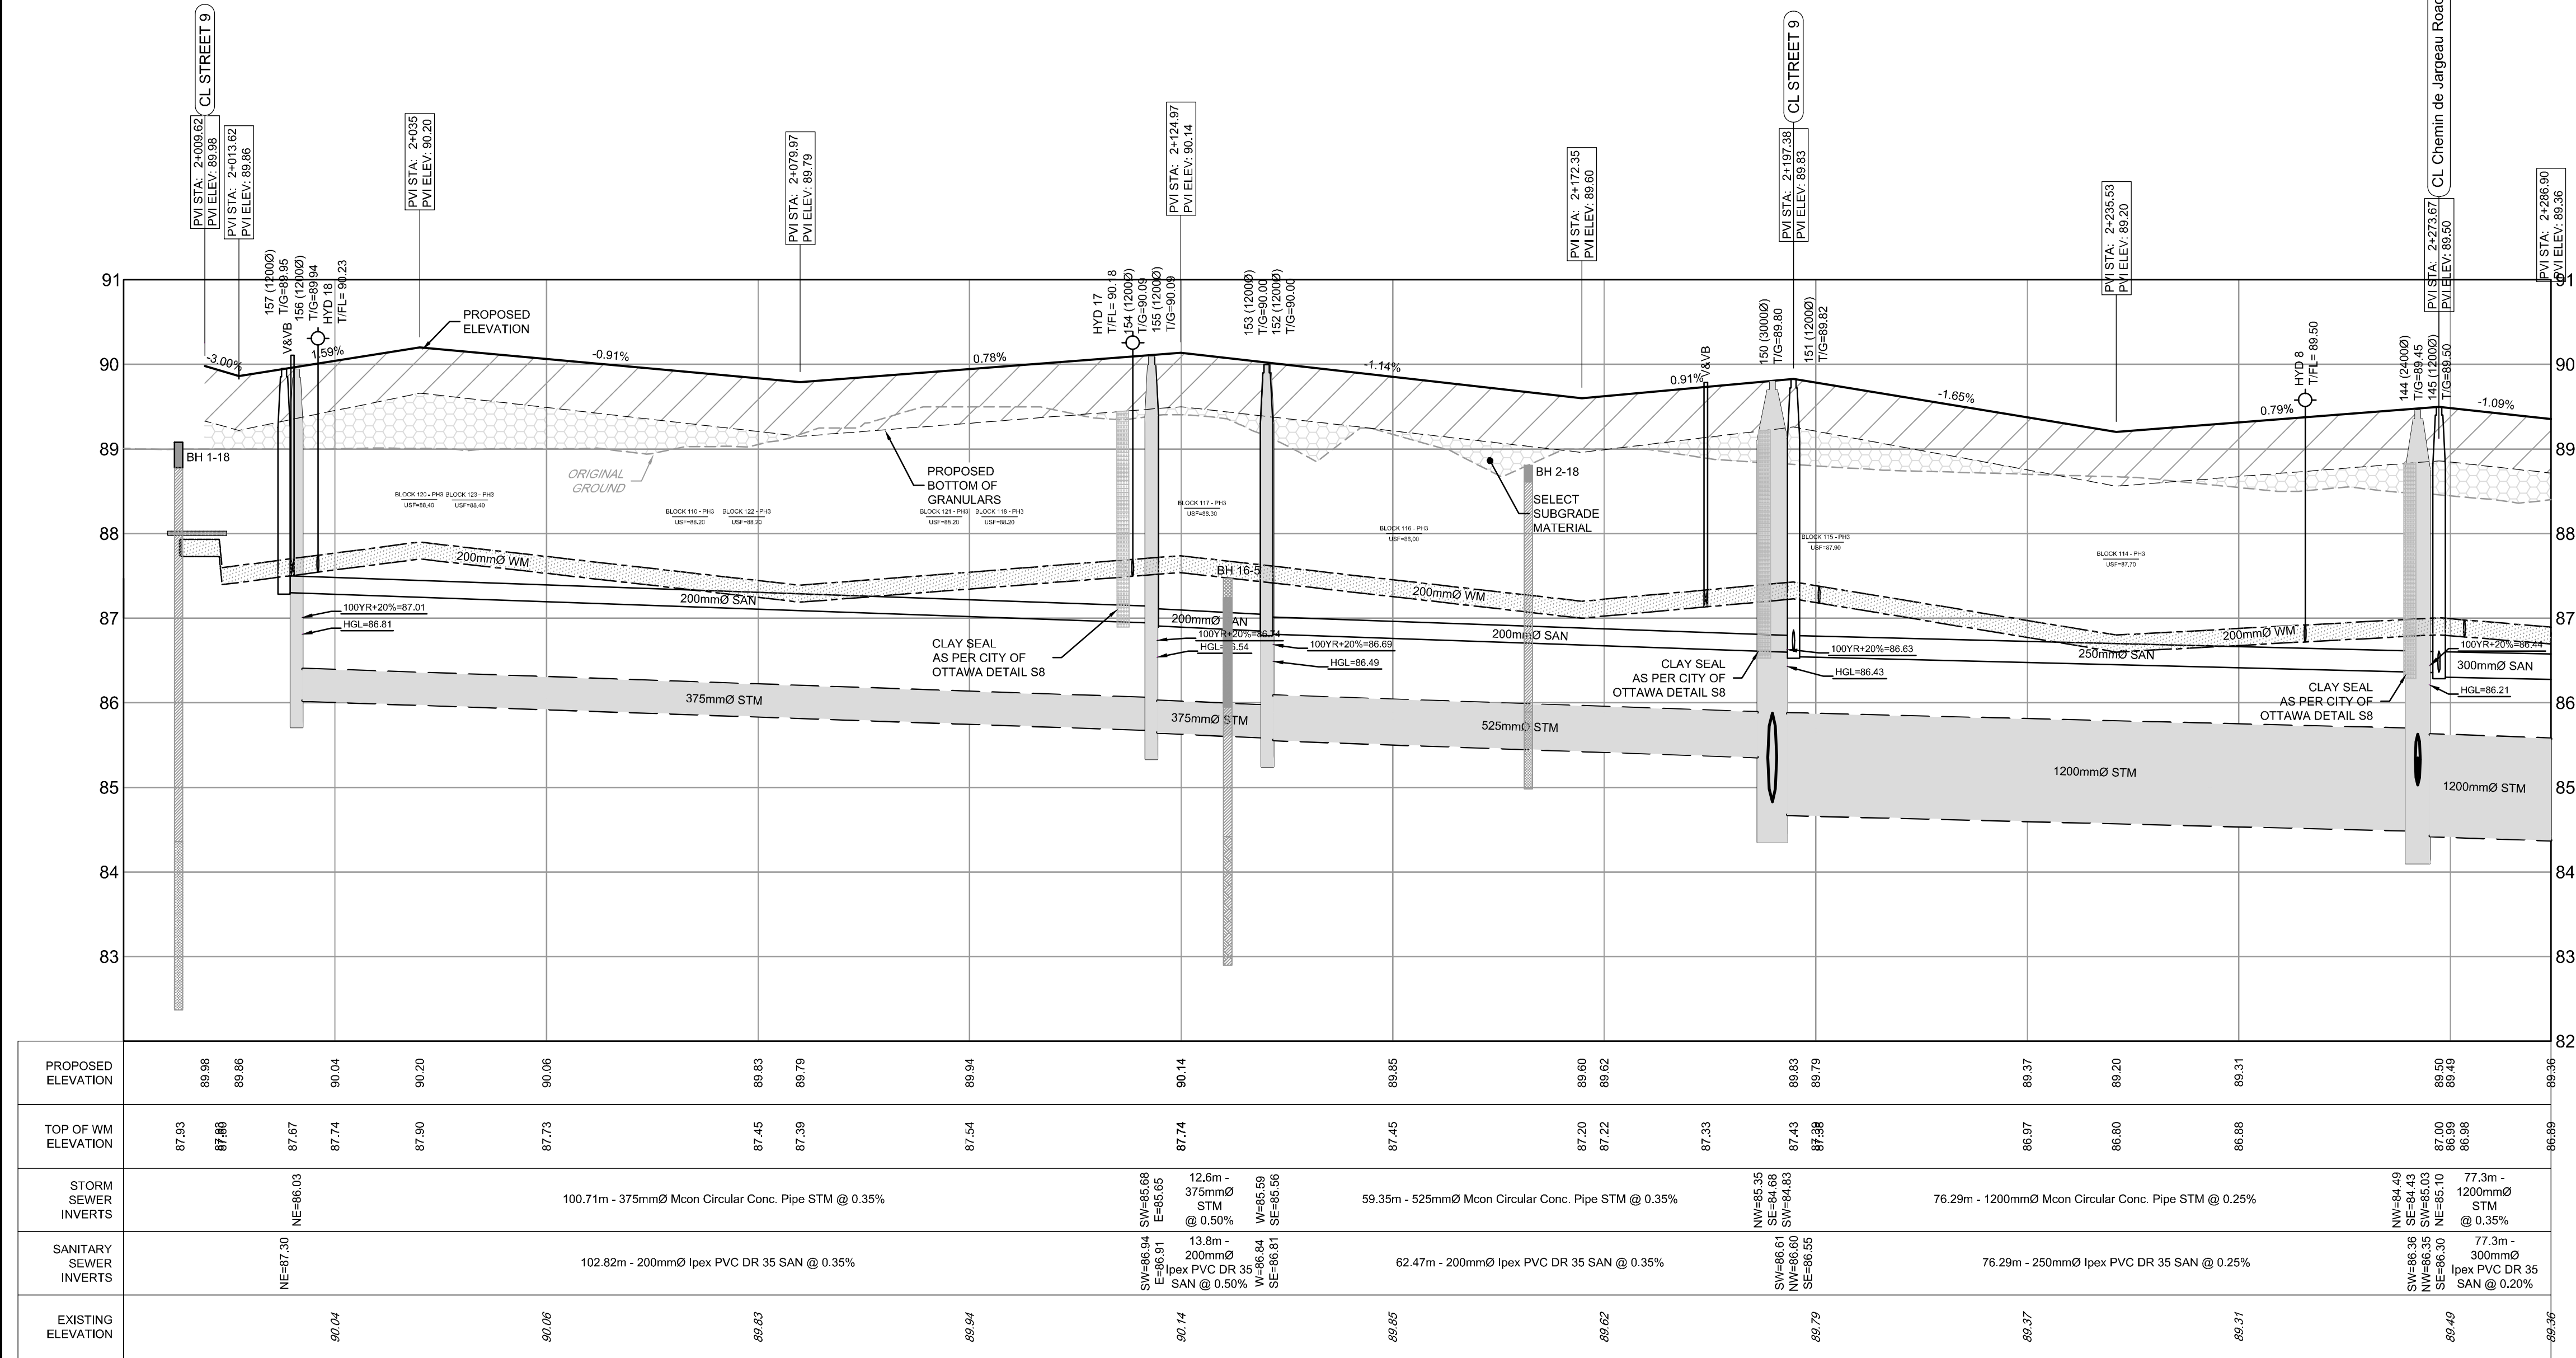

LEGEND

- BH 19-17 91.92
- BOREHOLE LOCATION
- FILL
- TOP SOIL
- SAND
- CLAYEY SILT
- SILTY CLAY
- GLACIAL TILL
- WEATHERED BEDROCK

#18535

D07-16-19-0027