



Copyright Reserved

The Contractor shall verify and be responsible for all dimensions. DO NOT scale the drawing - any errors or omissions shall be reported to Stantec without delay.
The Copyrights to all designs and drawings are the property of Stantec. Reproduction or use for any purpose other than that authorized by Stantec is forbidden.

Legend

- ORIGINAL GROUND ELEVATION
- PROPOSED ELEVATION
- PROPOSED LOT CORNER ELEVATION
- EXISTING ELEVATION AT LOT CORNER
- FLOW DIRECTION AND GRADE
- MAJOR SYSTEM FLOW DIRECTION
- EMERGENCY OVERLAND FLOW DIRECTION
- MVCA 100 YEAR FLOODPLAIN
- MVCA MEANDER BELT
- MVCA REGULATION LIMIT
- 40m CORRIDOR AS PER HABITAT COMPENSATION BY MATRIX SOLUTIONS, INC. PROVIDED SEPTEMBER 29, 2023.

Notes

1. PROPOSED ROADWAY ELEVATIONS AND SLOPES SHOW GENERAL DRAINAGE PATTERN AND HYDRAULIC SLOPE CONDITION ONLY. FINAL GRADING TO BE COMPLETED WITH THE DETAILED DESIGN.
2. GRADING FOR FUTURE LANDS BY OTHERS AS PER PRELIMINARY GRADING PLAN 112117-PGR PREPARED BY NOVATECH DATED MAY 20, 2016.

3	REVISED DRAFT PLAN	WAJ	KJK	24.01.12
2	REVISED CONCEPTS	WAJ	KJK	23.01.16
1	ISSUED FOR DRAFT PLAN APPROVAL	WAJ	AMP	20.08.18

Revision		By	Appd.	YY.MM.DD

File Name:	160401347-F8.dwg	WAJ	AMP	WAJ	20.06.11
		Dwn.	Chkd.	Dgn.	YY.MM.DD

Permit-Seal



Client/Project
3223701 CANADA INC.

BRIGIL - KANATA NORTH


OTTAWA, ON

Title
CONCEPTUAL
OVERALL GRADING PLAN

Project No. 160401347 Scale 0 12.5 37.5 62.5m
1:1250

Drawing No. Sheet Revision

OGP-1 2 of 7 3

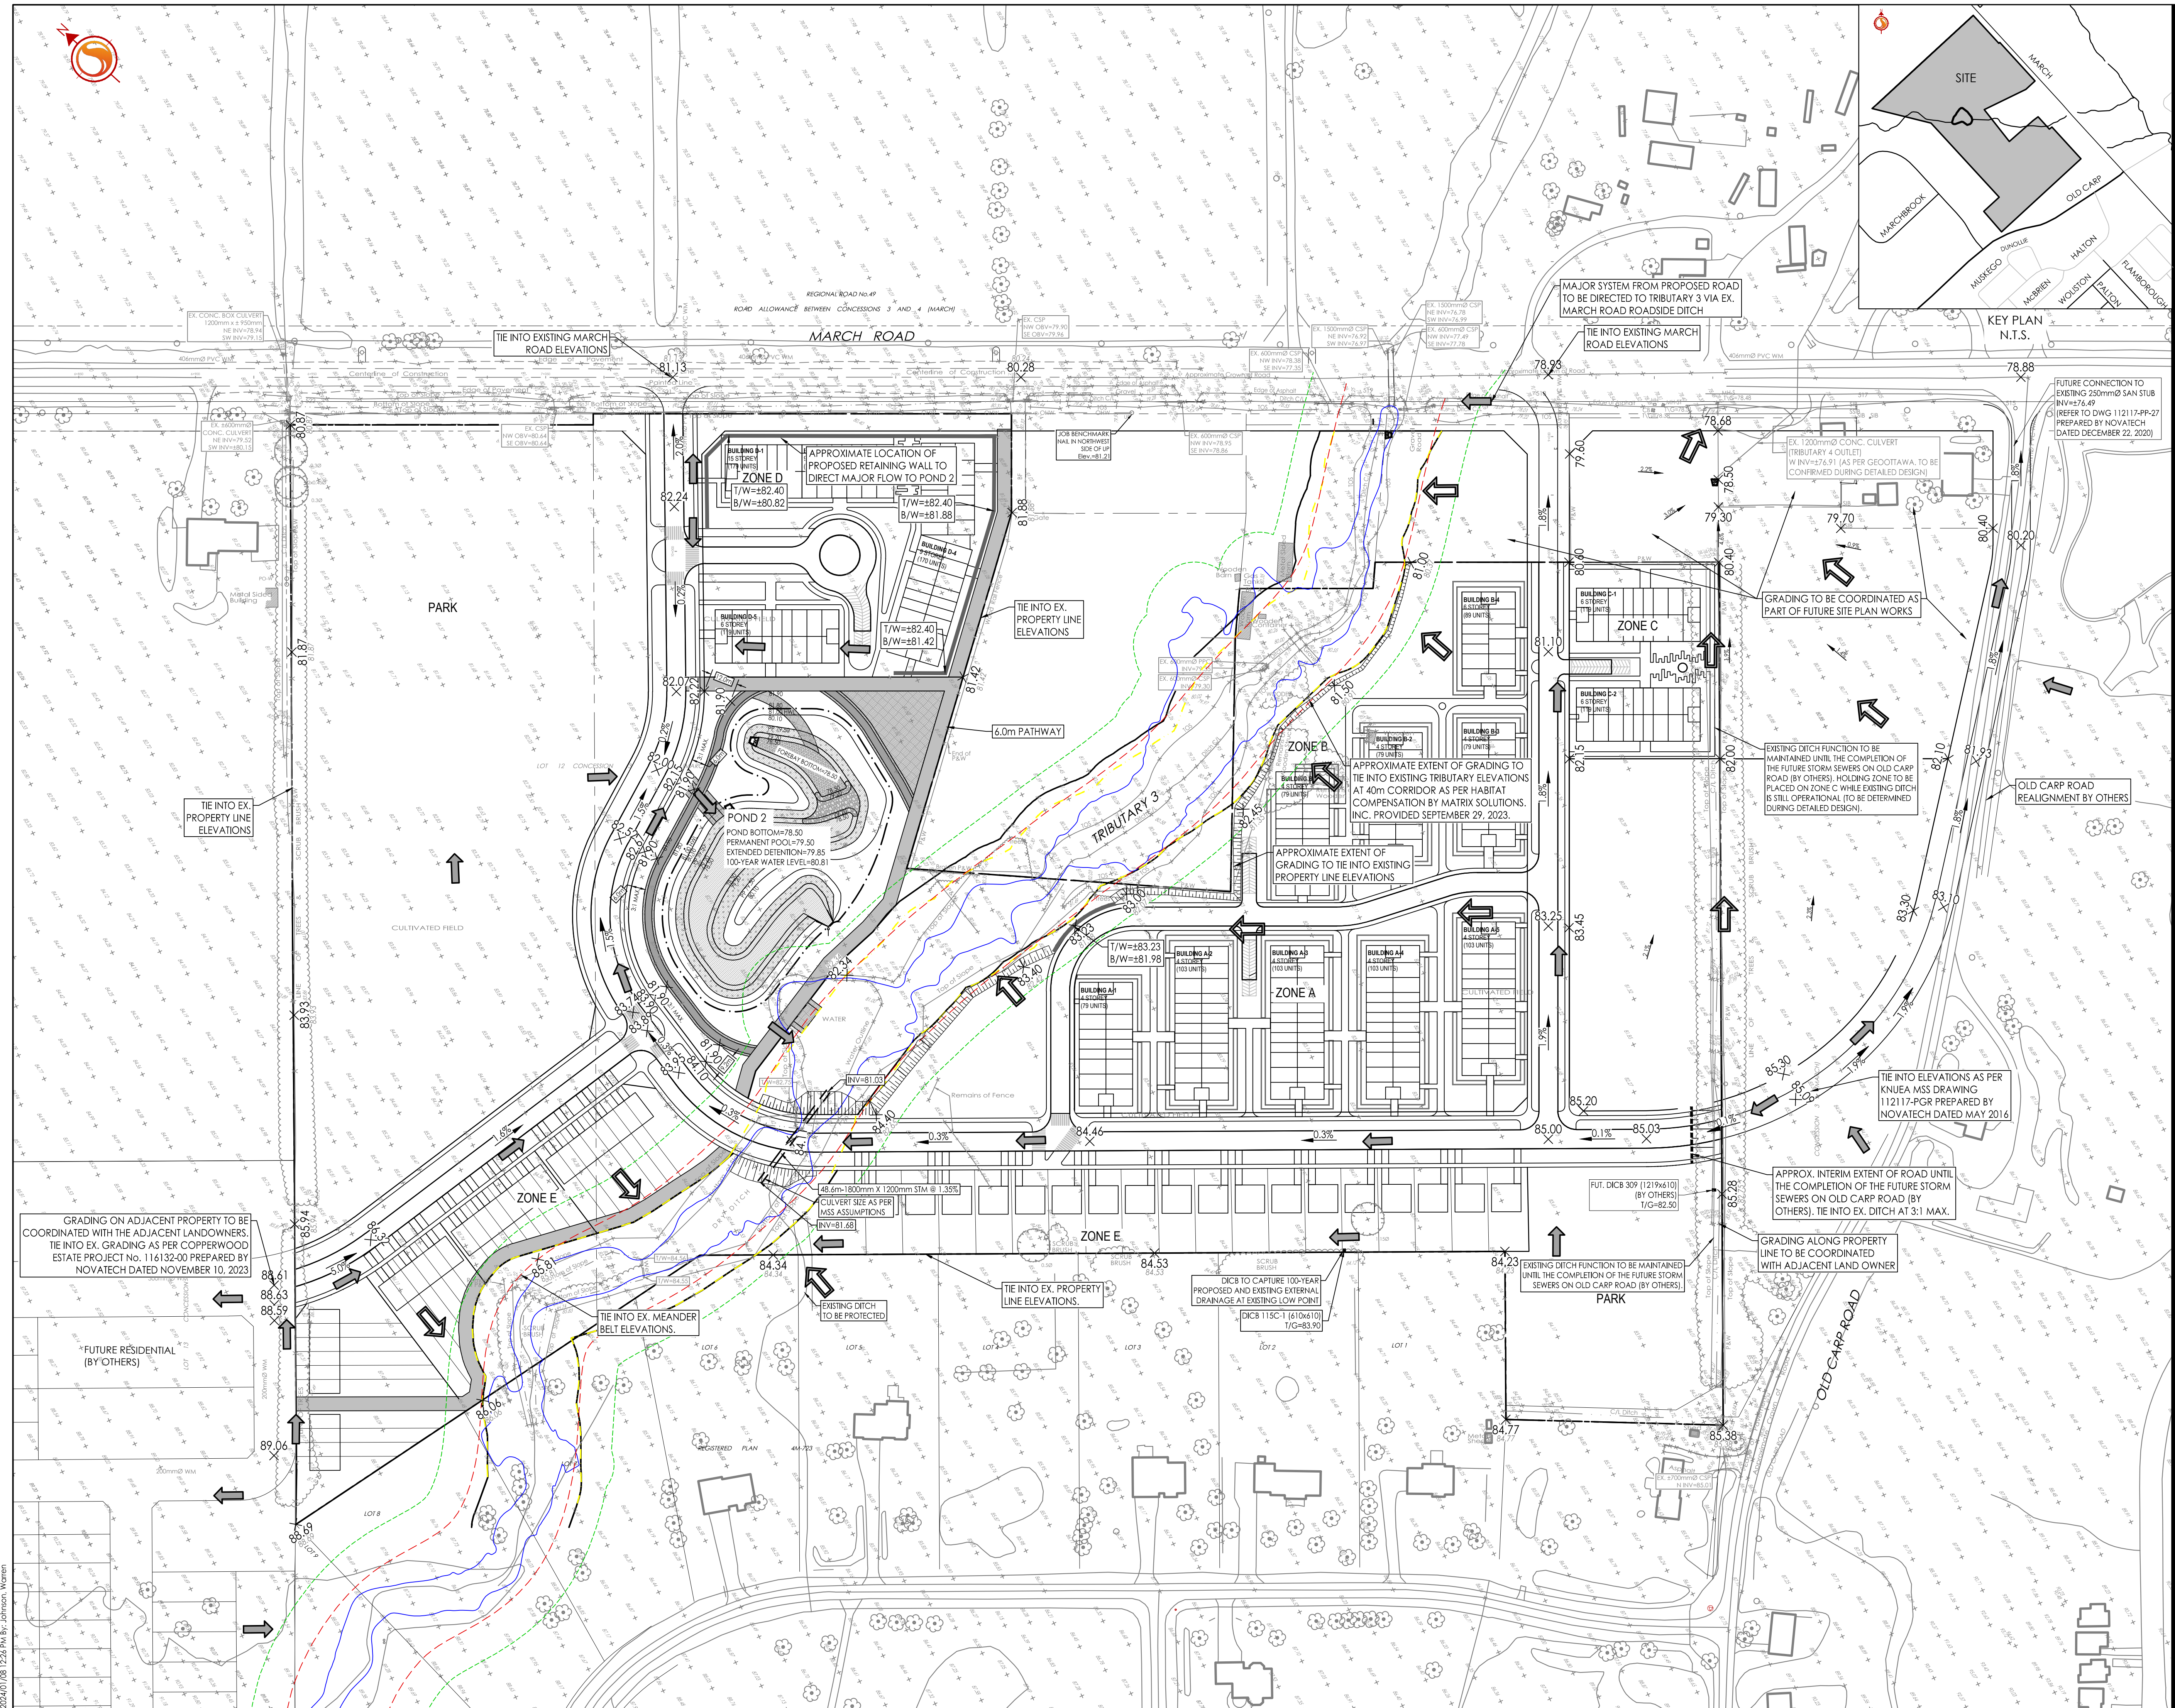

C:\Users\1641347\OneDrive\Desktop\160401347-F8.dwg
 2024/01/24 12:26:34 PM
 ORIGINAL SHEET - ARCH D