


Copyright Reserved

The Contractor shall verify and be responsible for all dimensions. DO NOT scale the drawing - any errors or omissions shall be reported to Stantec without delay.
The Copyrights to all designs and drawings are the property of Stantec. Reproduction or use for any purpose other than that authorized by Stantec is forbidden.

Legend

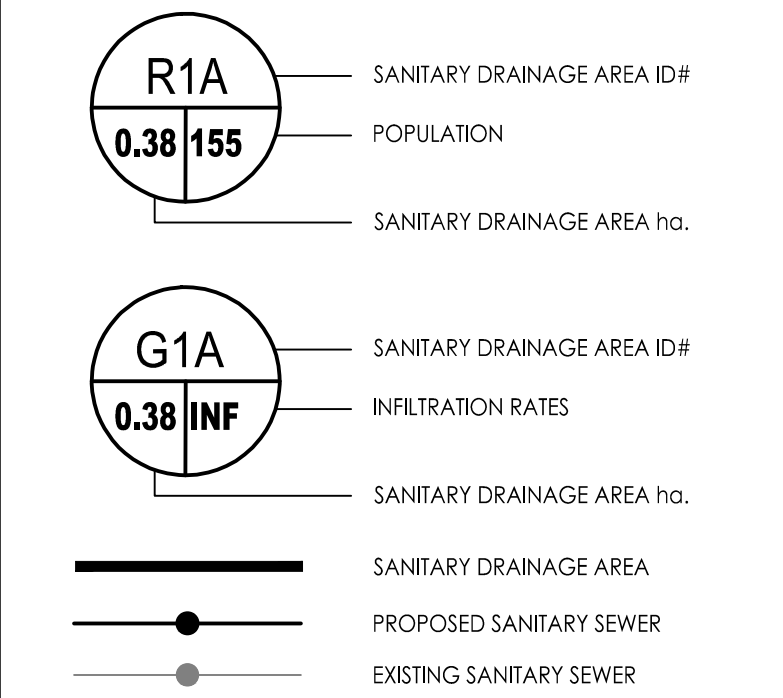

Notes

Revision	Description	By	Appd.	YY.MM.DD
5	ISSUED FOR 3RD SUBMISSION	AJ	SG	23.06.01
4	REVISED SITE PLAN	AJ	SG	23.05.19
3	REVISED AS PER CITY COMMENTS	AJ	SG	23.04.26
2	REVISED AS PER CITY COMMENTS	AJ	SG	23.03.31
1	ISSUED FOR 1ST SUBMISSION	AJ	SG	22.12.07
0	FOR REVIEW	AJ	SG	21.11.23

File Name:	MJS	SG	MJS	21.06.29
160401657 DB	Dwn.	Chkd.	Dgn.	YY.MM.DD

Permit-Seal

Client/Project

Mattamy Homes

HMB PHASE 8

OTTAWA, ON

Title

SANITARY DRAINAGE AREA

Project No.
160401657

Drawing No.


Scale
1:500

Sheet
8 of 8

SA-1

Revision

5

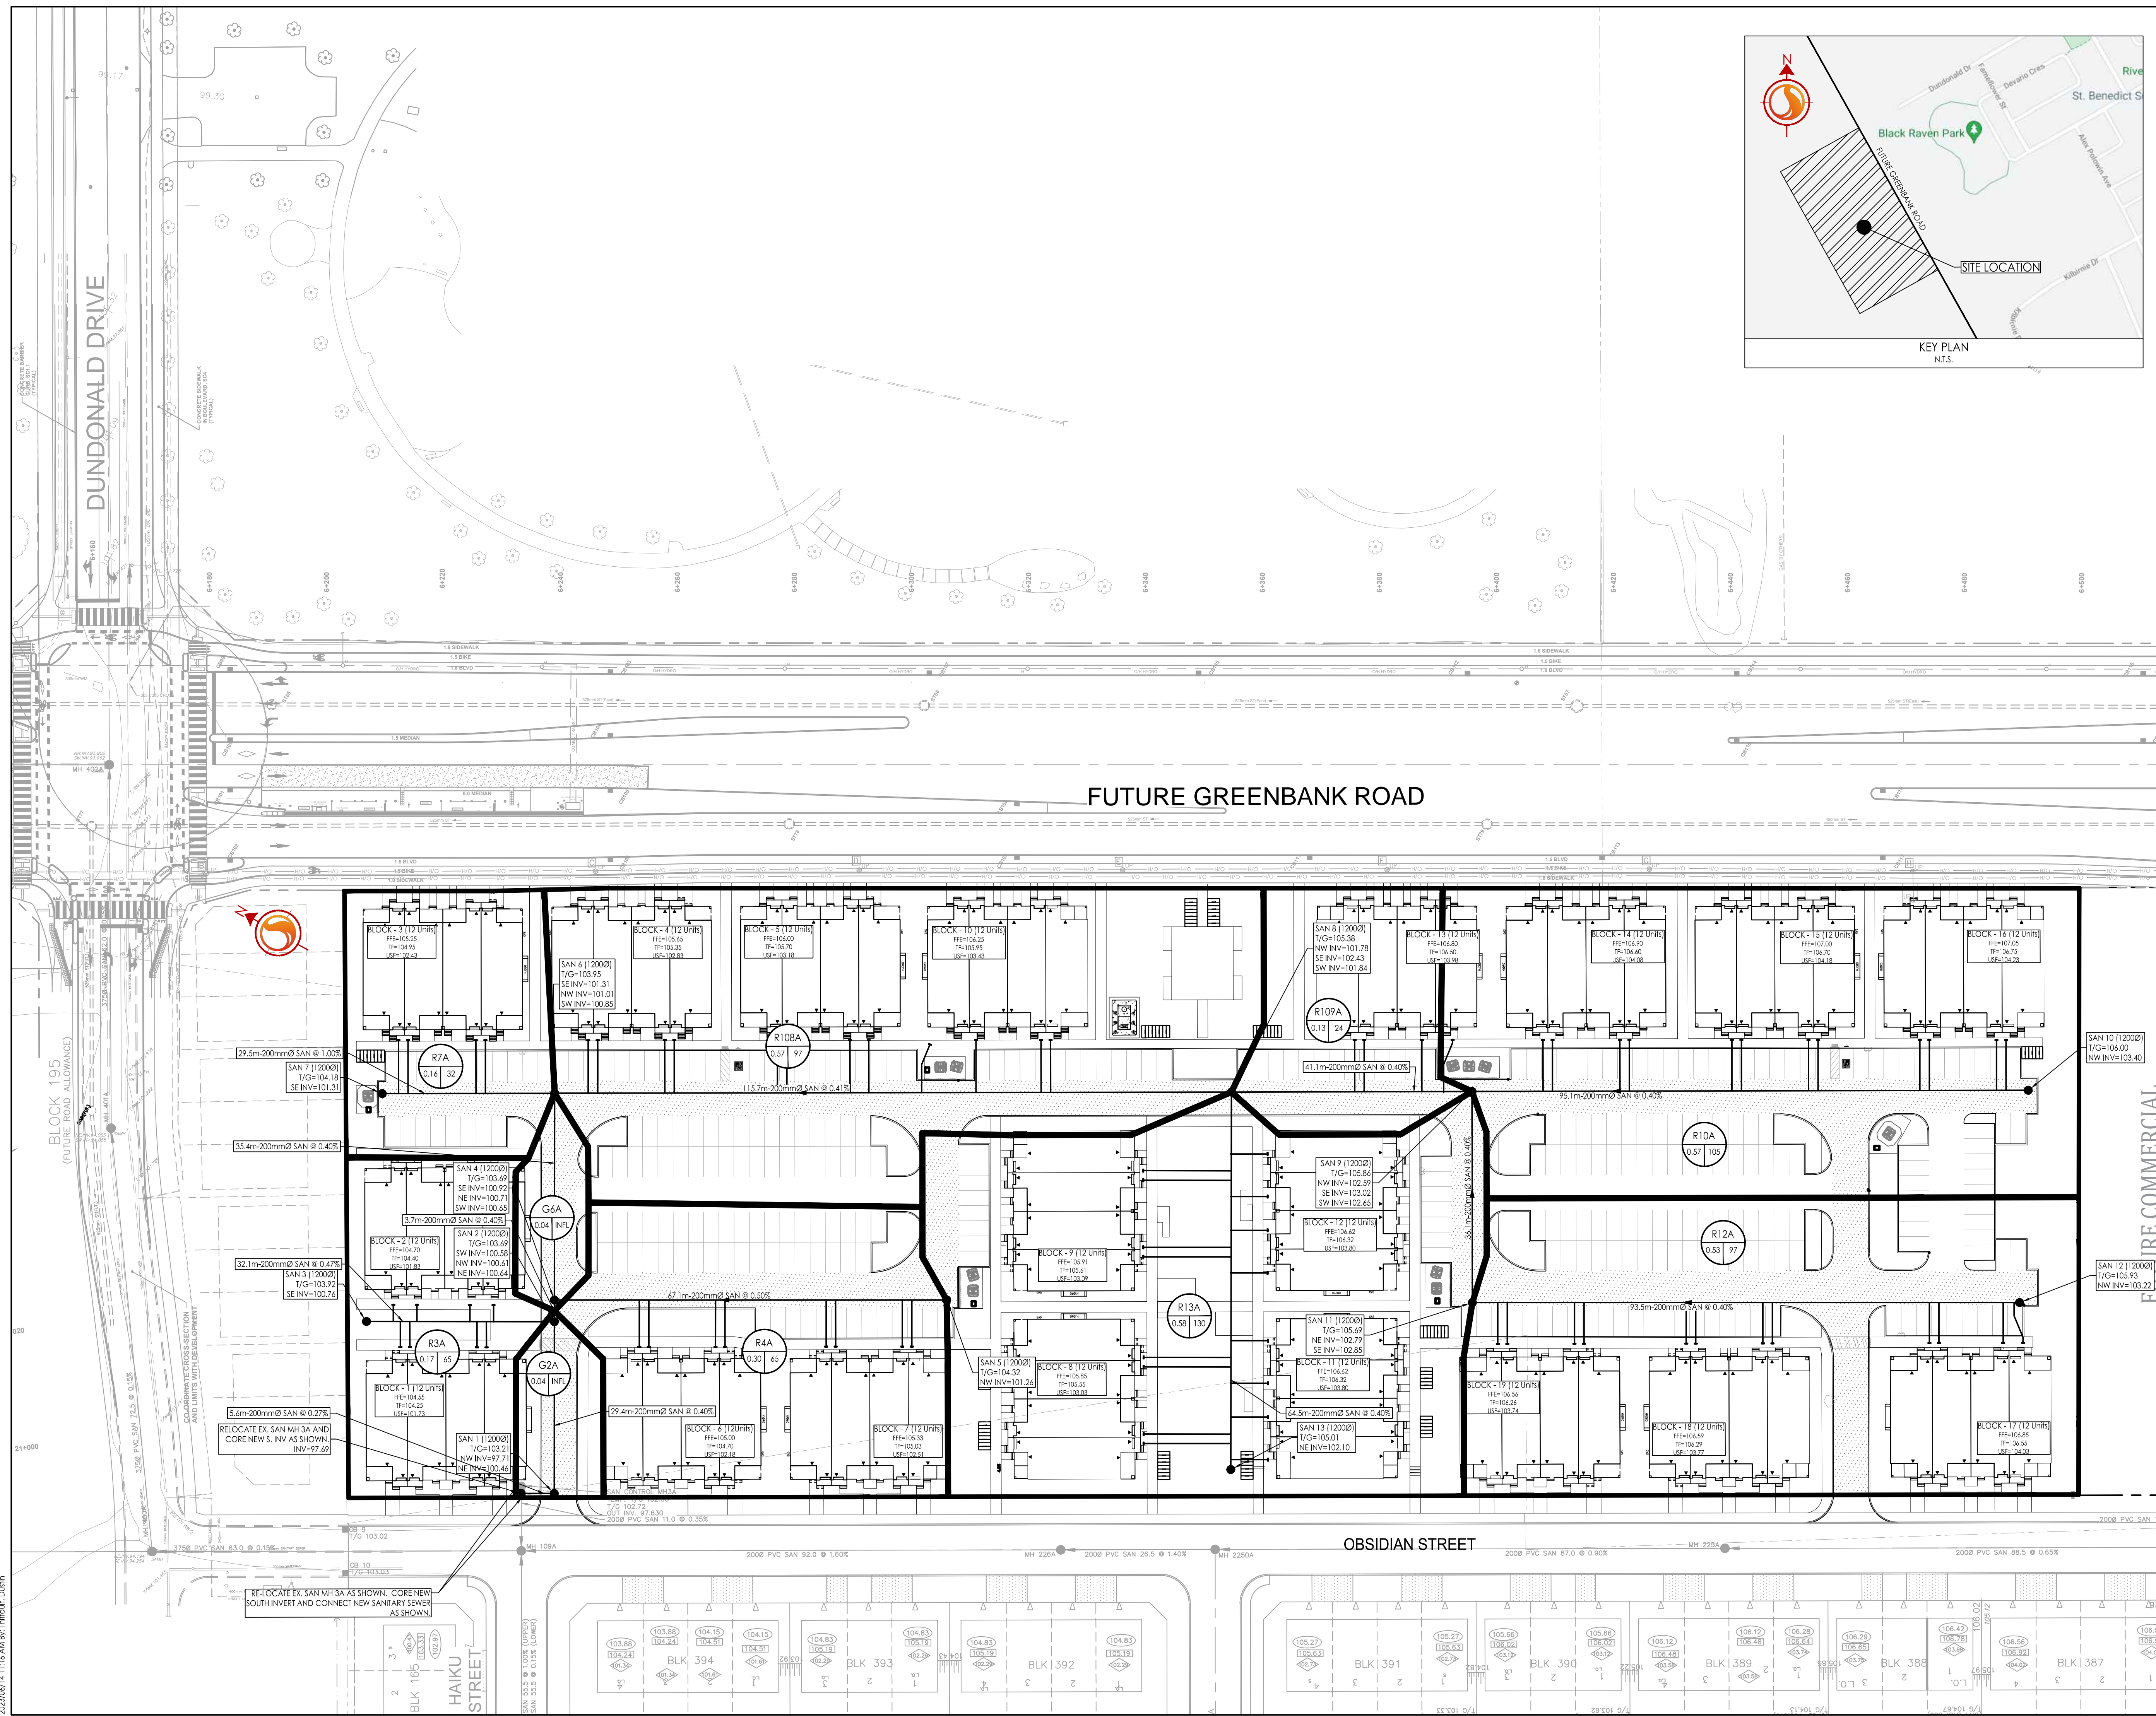

W:\active\160401657\design\drawing\DETAILED DESIGN\160401657 DB PH 8.dwg
2023/06/14 11:16 AM by: j.milford, D:\m