


Copyright Reserved

The Contractor shall verify and be responsible for all dimensions. DO NOT scale the drawing - any errors or omissions shall be reported to Stantec without delay.  
The Copyrights to all designs and drawings are the property of Stantec. Reproduction or use for any purpose other than that authorized by Stantec is forbidden.

Legend

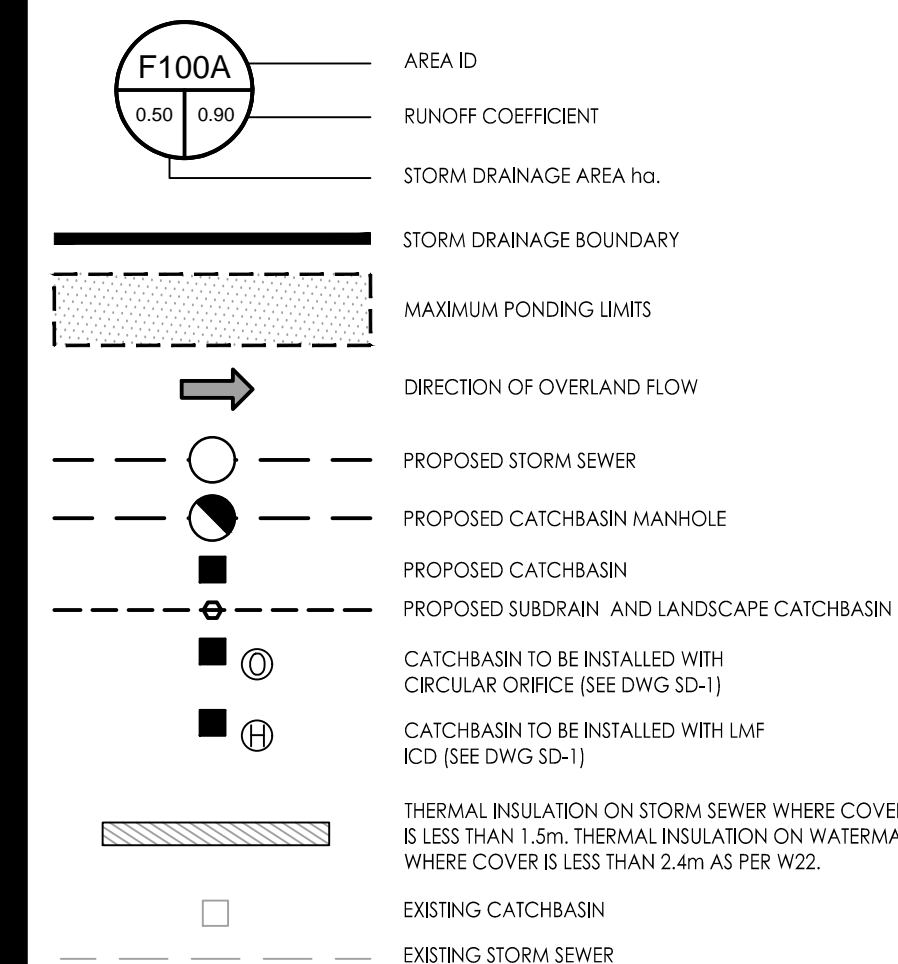

Notes

3	REVISED AS PER CITY COMMENTS	MJS	TR	21.03.31
2	REVISED AS PER CITY COMMENTS	WAJ	KJK	20.01.27
1	ISSUED TO CITY FOR REVIEW	MJS	KJK	19.08.01
Revision		By	Appd.	YY.MM.DD

File Name:	160401467-08	MJS	DT	MJS	19.01.15
		Dwn.	Chkd.	Dgn.	YY.MM.DD

Permit-Seal





Client/Project  
1702599 ONTARIO INC  
308 Rue De La Melodie  
CHAPEL HILL HOUSING  
6102 RENAUD ROAD  
OTTAWA, ONTARIO

Title  
STORM DRAINAGE PLAN

Project No.	160401467	Scale	1:200
Drawing No.	SD-1	Sheet	5 of 6
		Revision	3

SCHEDULE OF INLET CONTROL DEVICES					
DRAINAGE AREA ID	STRUCTURE ID	ICD TYPE	100YR RELEASE RATE [L/s]	100YR HEAD (m)	100YR HGL (m)
L104B	CBMH 500	IPEX TEMPEST LMF 60	4.7	2.1	76.8
L104A	CBMH 501	IPEX TEMPEST LMF 105	14.6	2.2	76.4
L107A	CBMH 503	83mm ORIFICE	20.0	2.2	77.4
L109A	CBMH 504	IPEX TEMPEST LMF 95	6.1	0.6	77.0

100 YEAR HGL			
MANHOLE	100YR HGL (m)	USF (m)	USF - HGL (m)
STM100	72.8	74.3	1.5
STM101	72.8	74.3	1.5
STM103	73.2	74.3	1.1
STM104	73.5	74.3	0.8
STM105	73.7	74.8	1.1
STM106	73.8	74.8	1.0
STM107	74.0	74.8	0.8
STM108	74.5	75.7	1.2
STM109	74.6	75.7	1.1
STM110	74.4	75.7	1.3

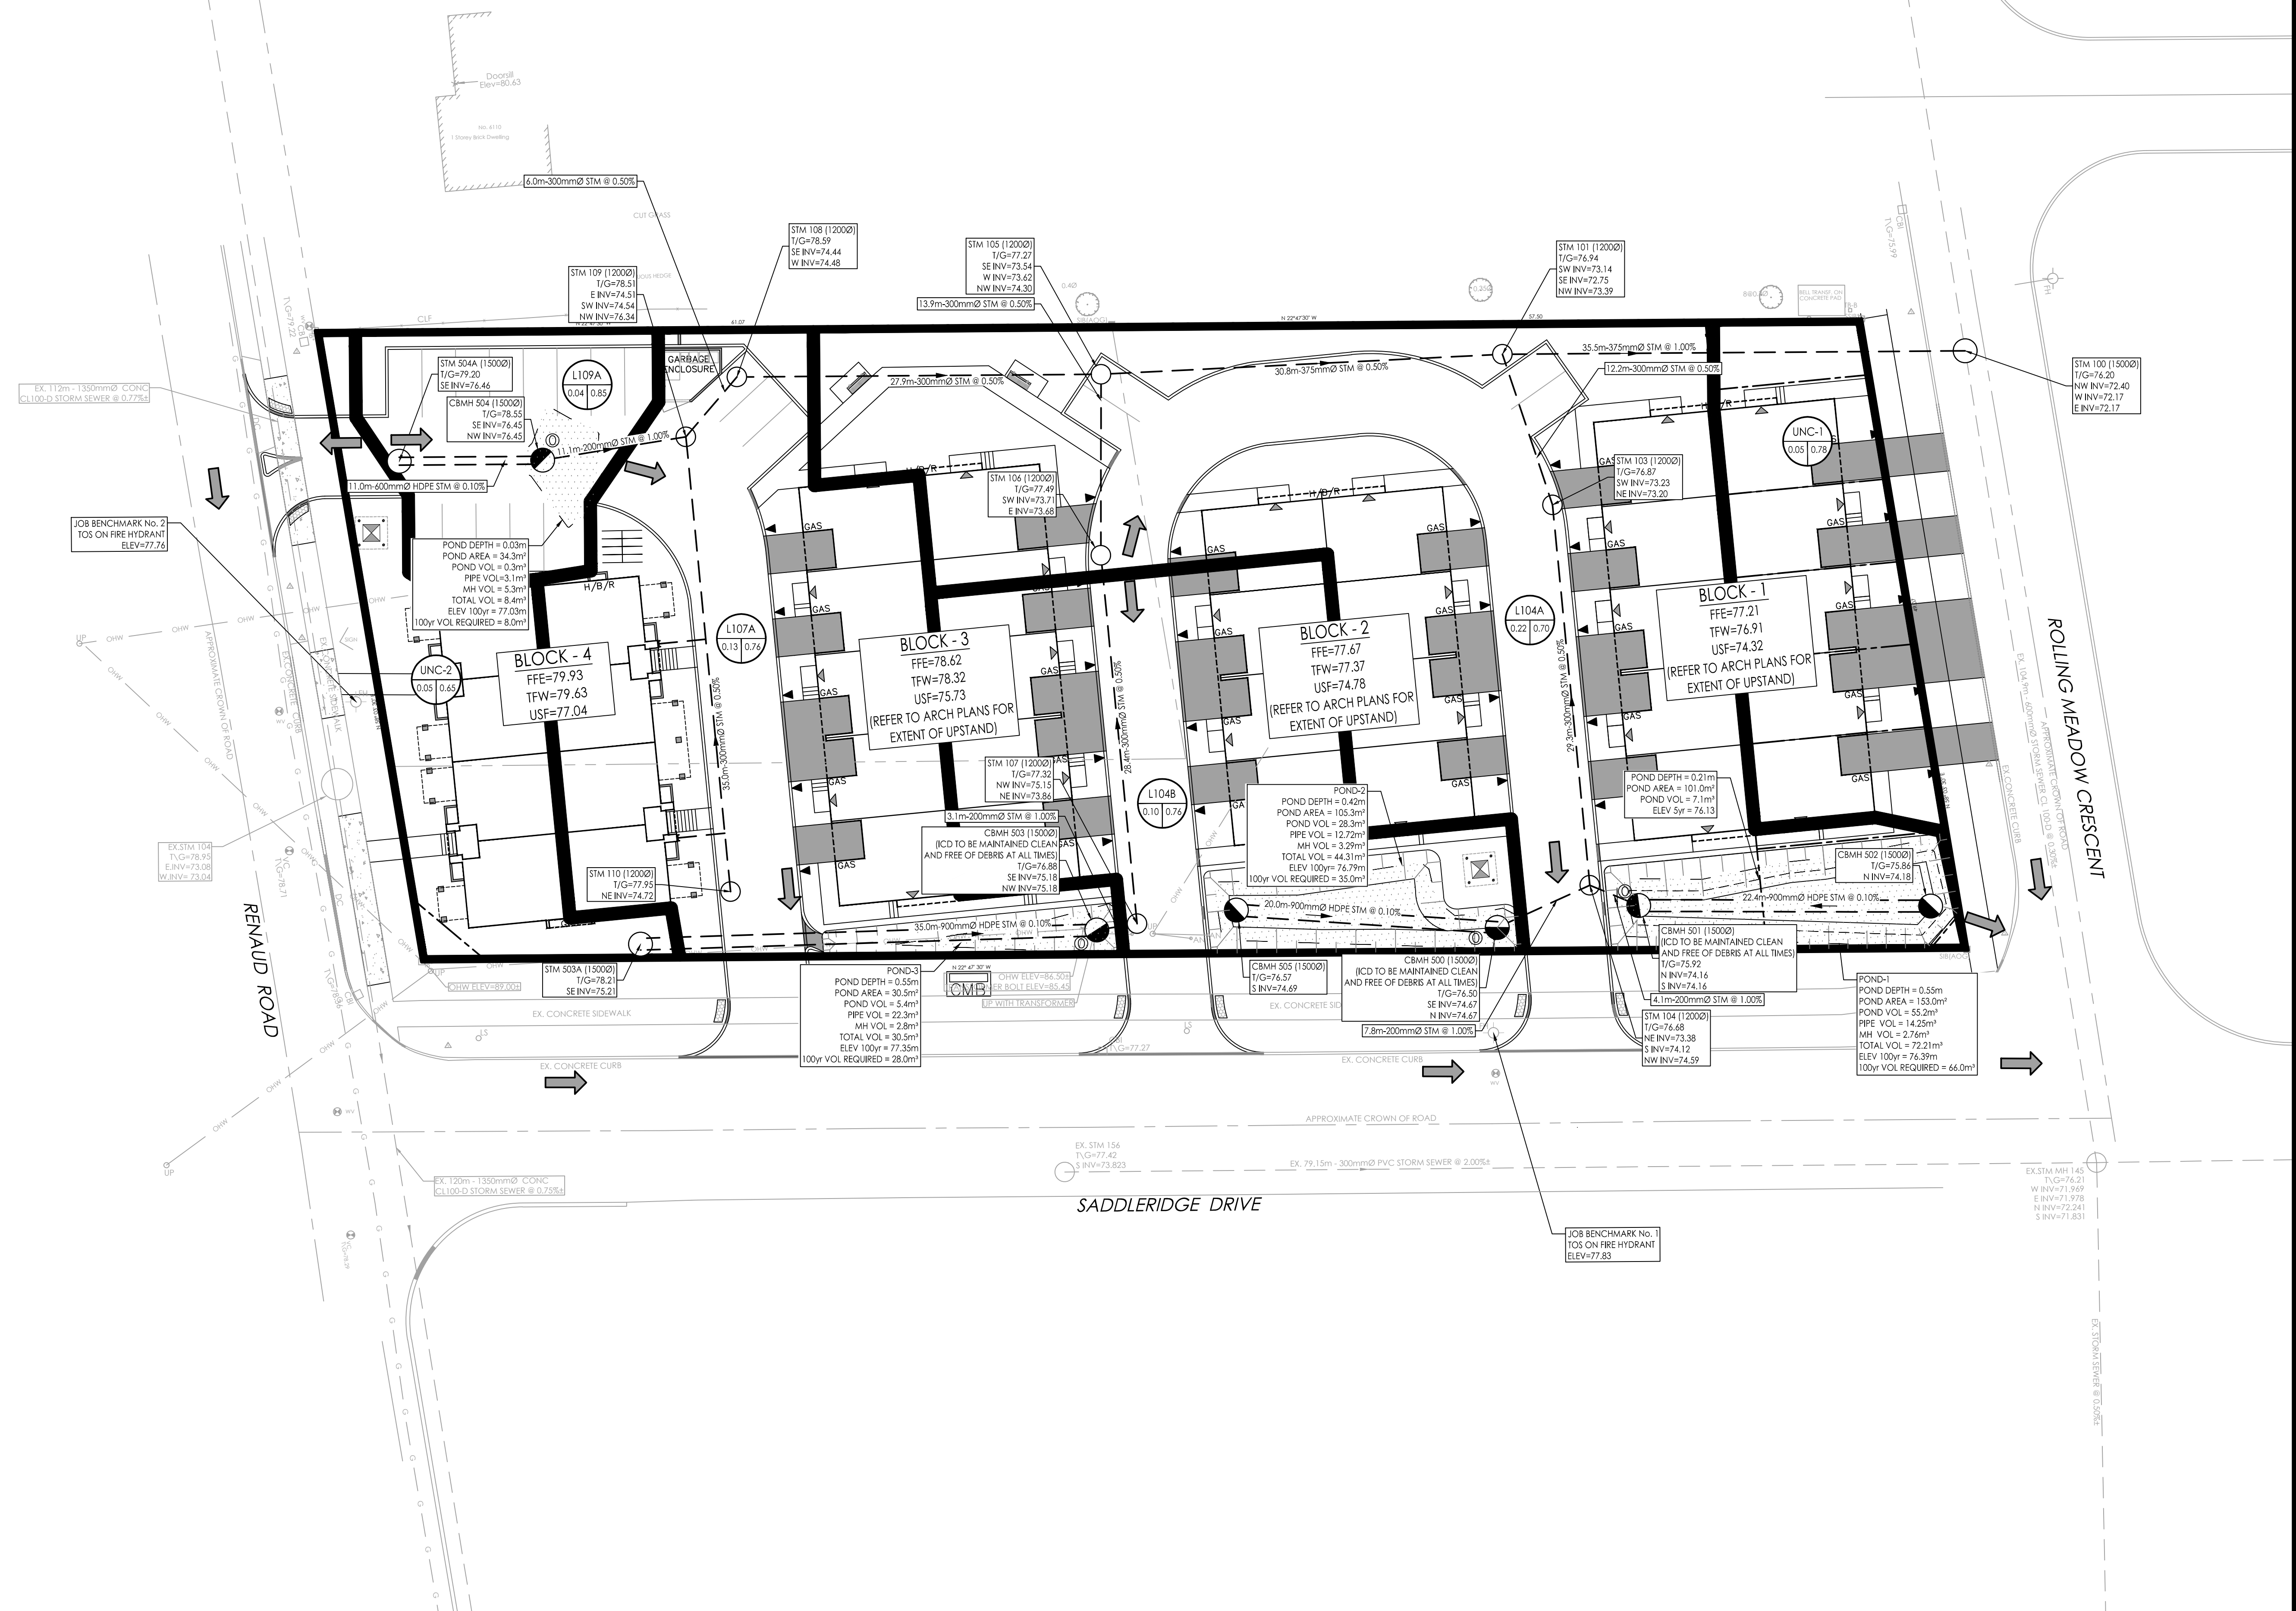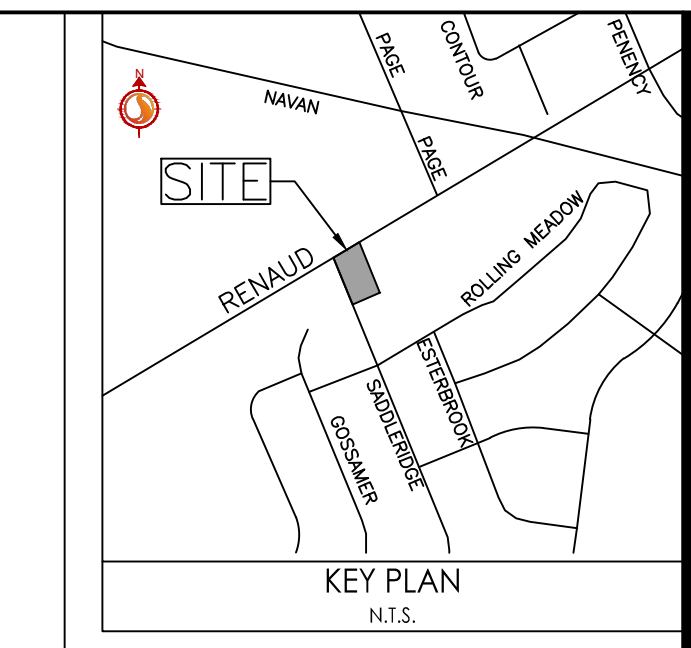

2021/03/15 1:56 PM C:\Users\mjs\OneDrive\Documents\160401467-08\160401467-08.dwg  
 2021/03/15 2:41 PM C:\Users\mjs\OneDrive\Documents\160401467-08\160401467-08.dwg