


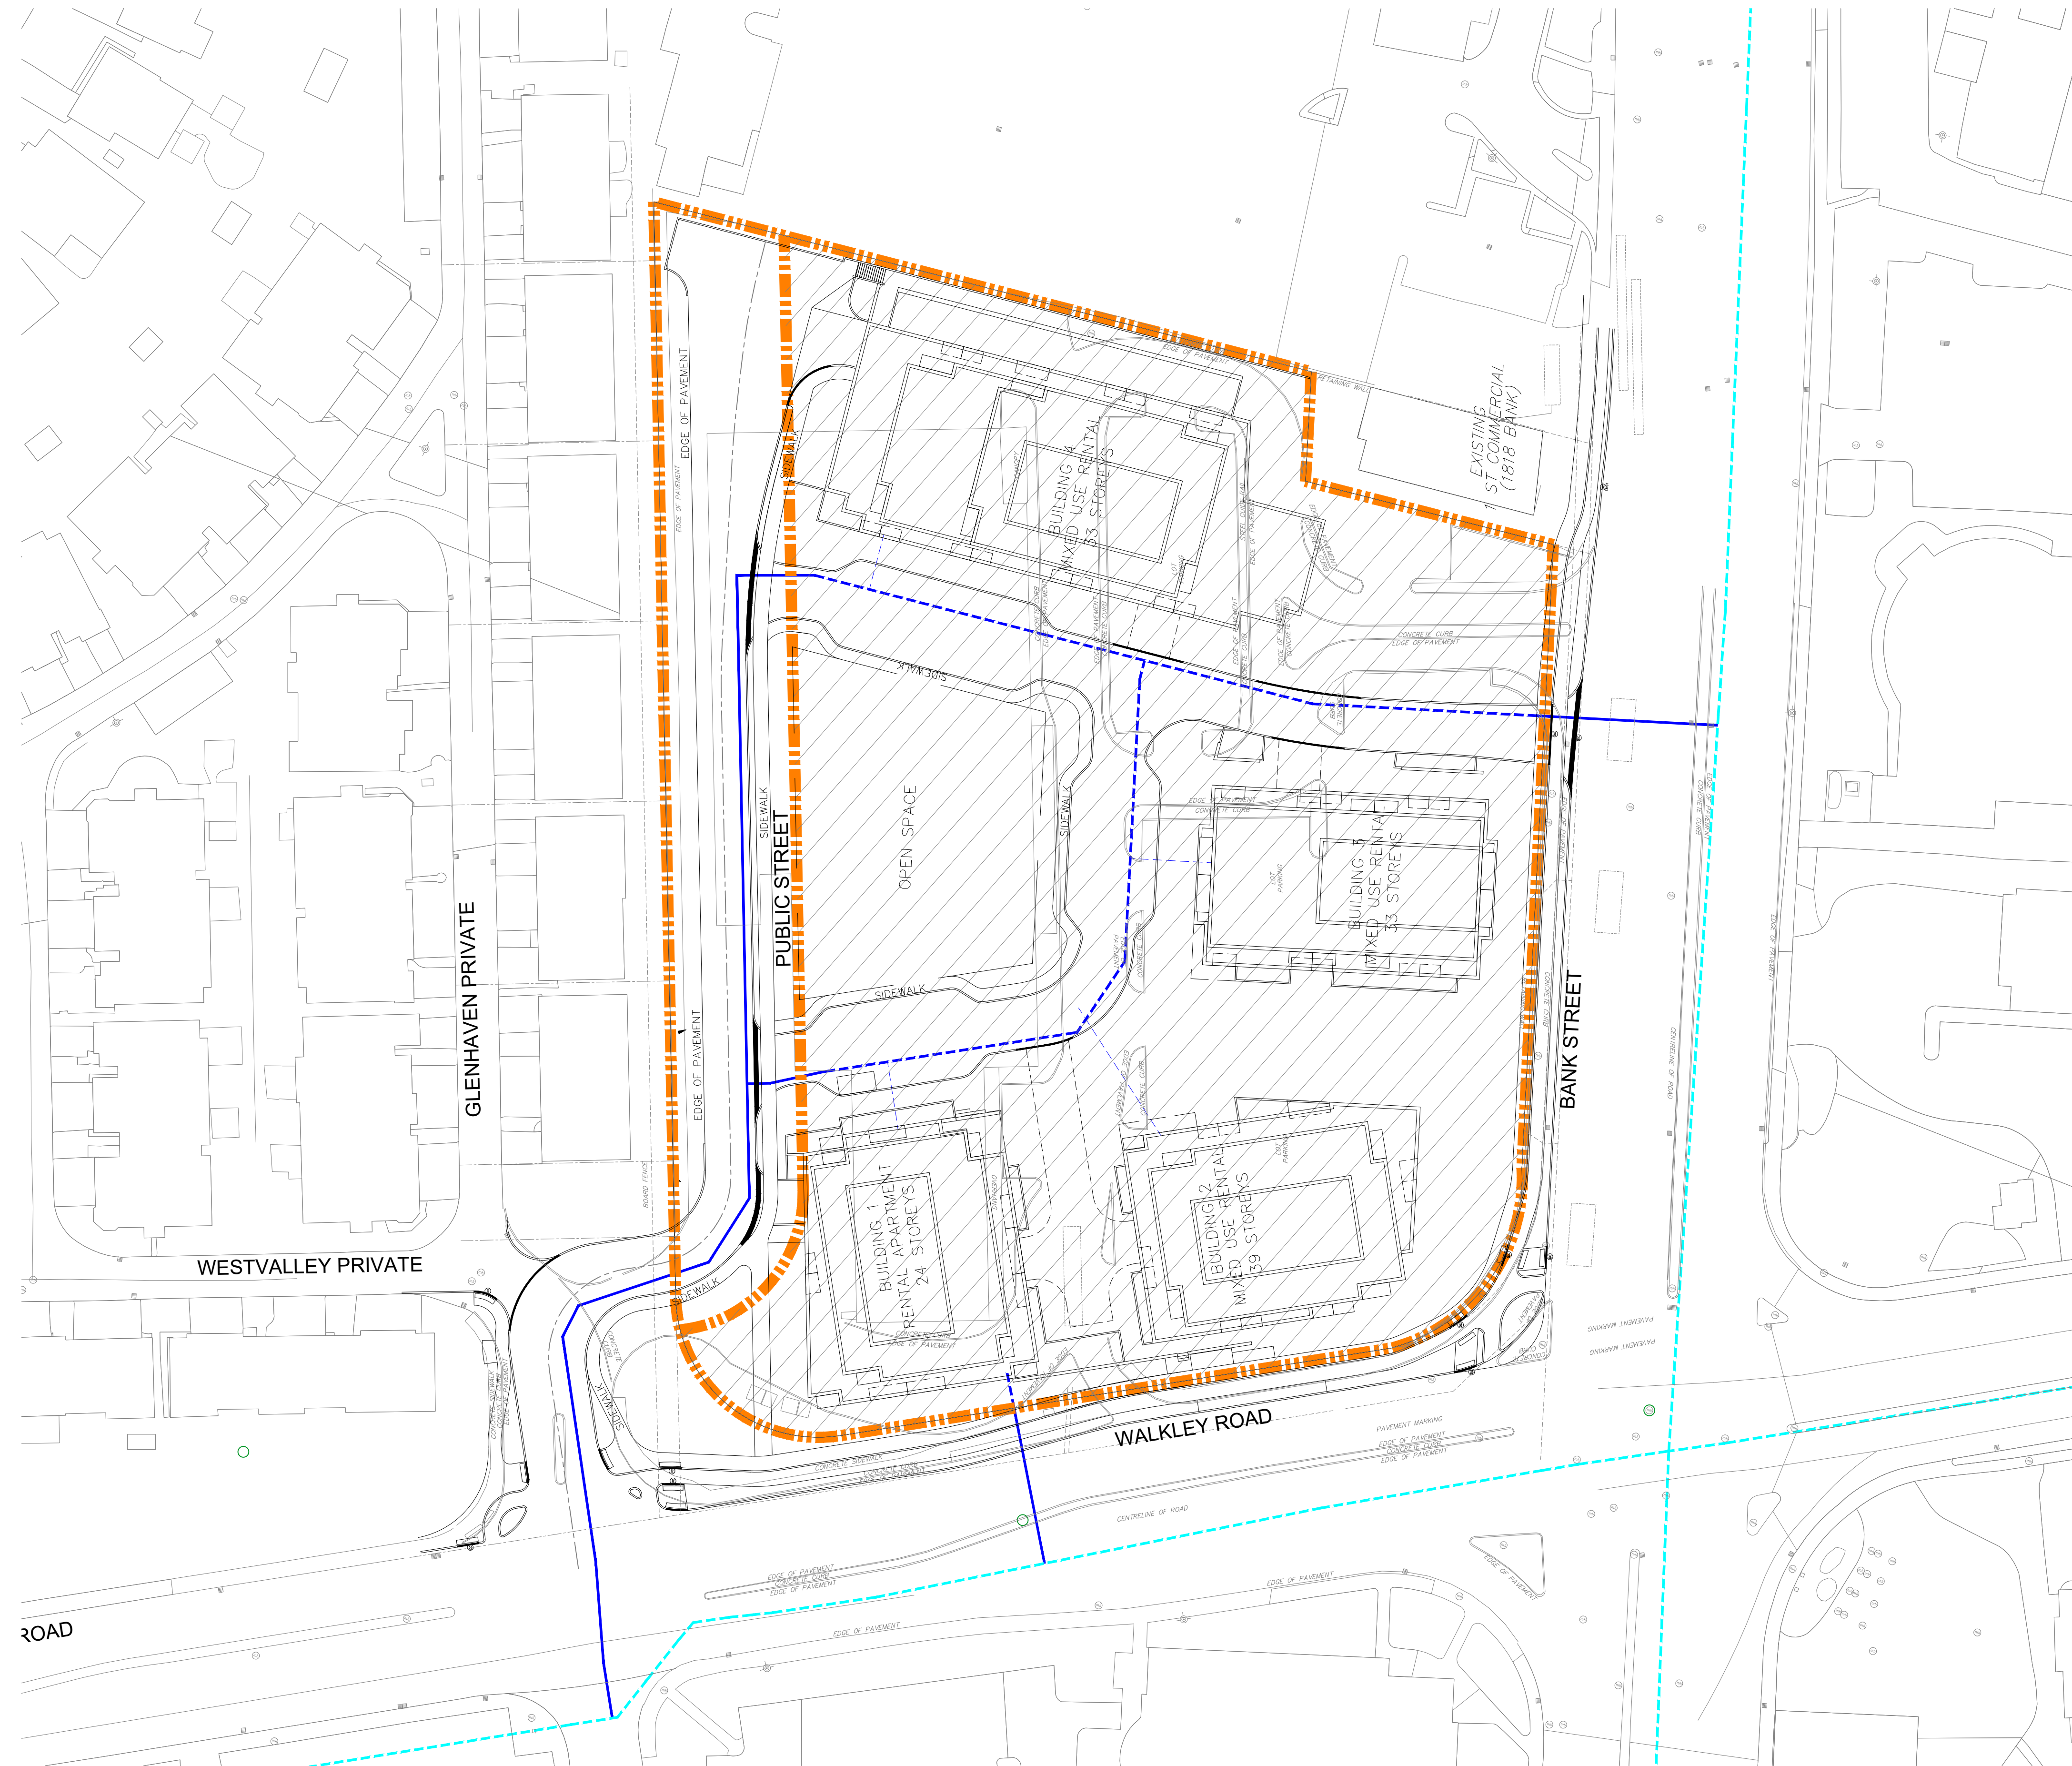

LEGEND:

-  SITE BOUNDARY
-  SITE PLAN - NOT PART OF THIS APPLICATION
-  PROPOSED LOCAL WATERMAIN
-  PROPOSED WATERMAIN WITHIN SITE PLAN
-  EXISTING WATERMAIN



120 Iber Road, Unit 203
Stittsville, ON K2S 1E9
TEL: (613) 836-0856
FAX: (613) 836-7183
www.DSEL.ca

BGO - 1822 BANK ST
WATERMAIN SERVICING PLAN
CITY OF OTTAWA

PROJECT No. : 23-1369
SCALE 1:500
DATE: SEPTEMBER 2024
DRAWING No. 7