



1 BUILDING 1 - NORTH ELEVATION  
A3.00 Scale: 1: 250

2 BUILDING 1 - EAST ELEVATION  
A3.00 Scale: 1: 250

3 BUILDING 1 - SOUTH ELEVATION  
A3.00 Scale: 1: 250

4 BUILDING 1 - WEST ELEVATION  
A3.00 Scale: 1: 250

|     |          |                          |
|-----|----------|--------------------------|
|     |          |                          |
|     |          |                          |
|     |          |                          |
|     |          |                          |
| 2   | 25-02-03 | ISSUED FOR ZONING AMEND. |
| 1   | 24-09-26 | ISSUED FOR REVIEW        |
| no. | date     | revision                 |

It is the responsibility of the appropriate contractor to check and verify all dimensions on site and report all errors and/or omissions to the architect.

All contractors must comply with all pertinent codes and by-laws.

Do not scale drawings.

This drawing may not be used for construction until signed.

Copyright reserved.


|         |                  |
|---------|------------------|
| LEGEND: |                  |
| AP-1    | ALUMINUM PANEL 1 |
| AP-2    | ALUMINUM PANEL 2 |
| MS-1    | MASONRY 1        |
| GR      | GLASS RAILING    |
| SP      | SPANDREL PANEL   |
| VG      | VISION GLASS     |
| OD      | OVERHEAD DOOR    |

Hobin Architecture Incorporated

63 Pamela Street  
Ottawa, Ontario  
Canada K1S 5K6

T: 613-238-7200  
F: 613-235-2005  
E: mail@hobinarc.com

hobinarc.com

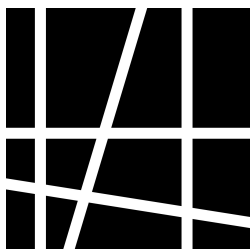

HOBIN  
ARCHITECTURE

PROJECT/LOCATION:

1822 Bank Street  
OTTAWA, ON.

DRAWING TITLE:

BUILDINGS 1  
ELEVATIONS

DRAWN BY:  
LC

DATE:  
240926

SCALE:  
1:250

PROJECT:  
2230

DRAWING NO.:

A3-00

REVISION NO.:



|     |          |                          |
|-----|----------|--------------------------|
| 2   | 25-02-03 | ISSUED FOR ZONING AMEND. |
| 1   | 24-09-26 | ISSUED FOR REVIEW        |
| no. | date     | revision                 |

It is the responsibility of the appropriate contractor to check and verify all dimensions on site and report all errors and/or omissions to the architect.

All contractors must comply with all pertinent codes and by-laws.

Do not scale drawings.

This drawing may not be used for construction until signed.

Copyright reserved.

LEGEND:

- AP-1 ALUMINUM PANEL 1
- AP-2 ALUMINUM PANEL 2
- MS-1 MASONRY 1
- GR GLASS RAILING
- SP SPANDREL PANEL
- VG VISION GLASS
- OD OVERHEAD DOOR

**Hobin Architecture Incorporated**  
63 Pamela Street  
Ottawa, Ontario  
Canada K1S 5K6  
T: 613-236-7200  
F: 613-235-2005  
E: mail@hobinarc.com  
hobinarc.com

PROJECT/LOCATION:  
1822 Bank Street  
OTTAWA, ON.

DRAWING TITLE:  
BUILDINGS 2  
ELEVATIONS

DRAWN BY:  
LC

DATE:  
240926


SCALE:  
1:250

PROJECT:  
2230

DRAWING NO.:  
A3-01

REVISION NO.:



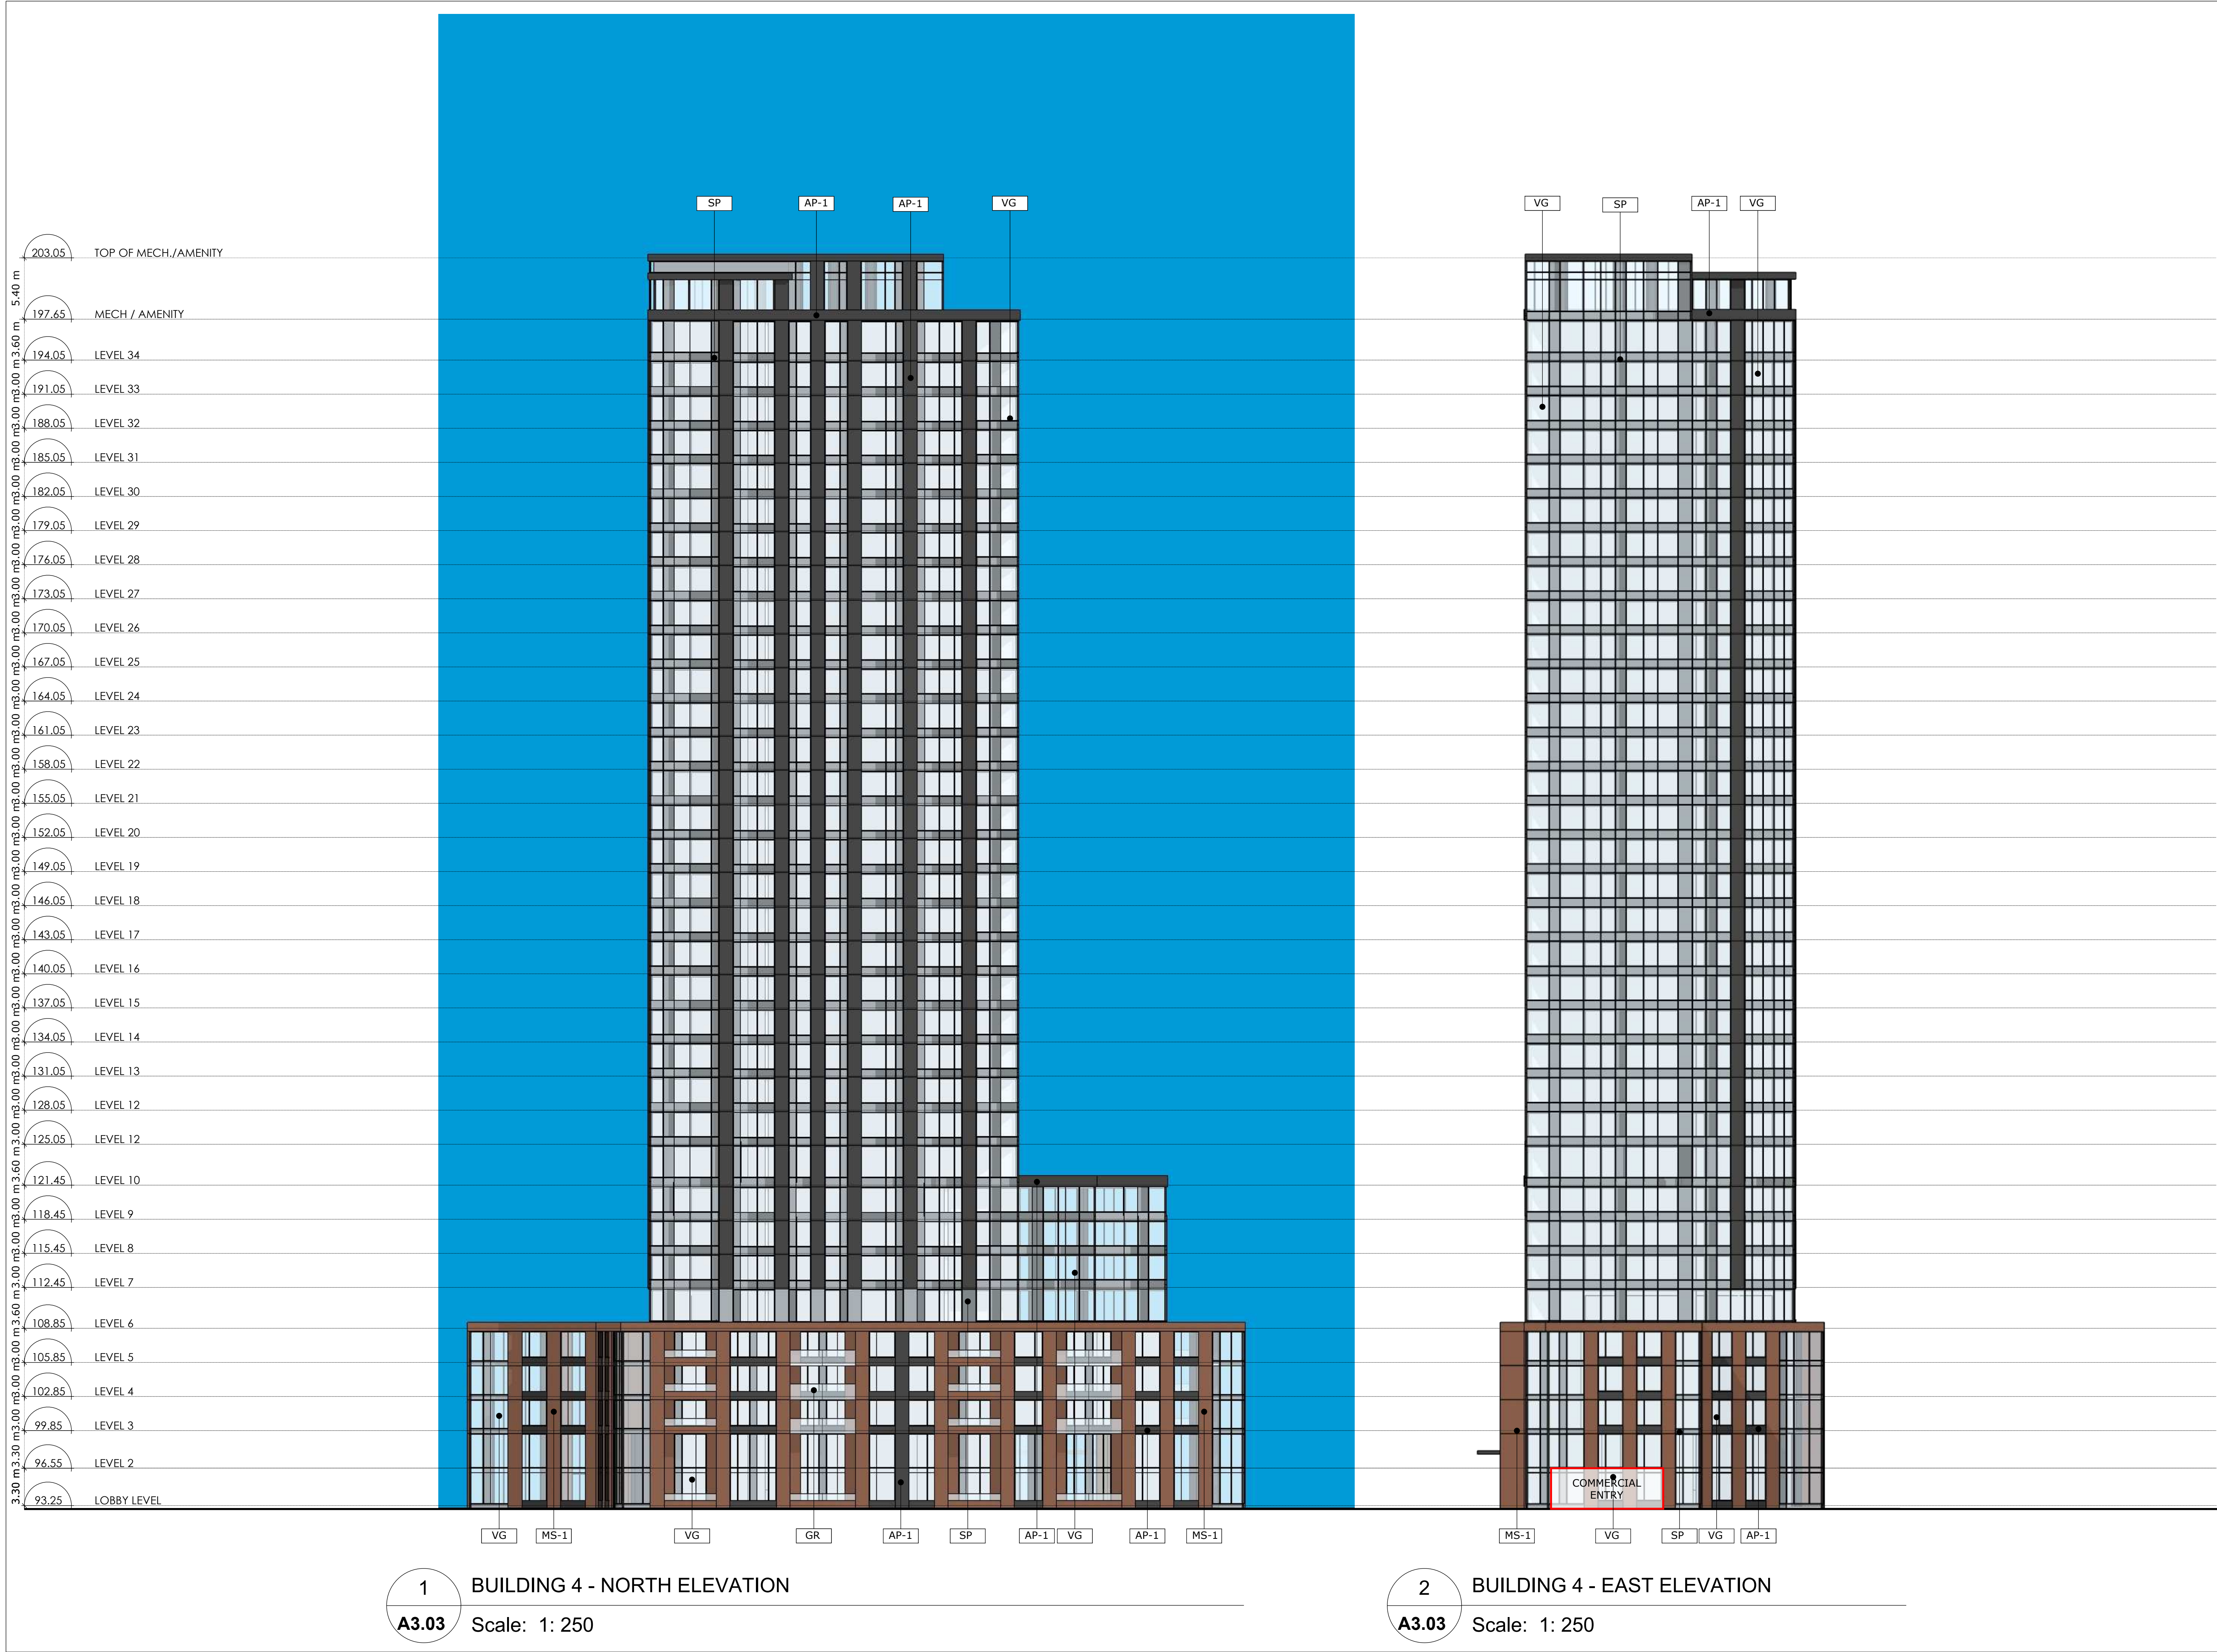

|     |          |                          |
|-----|----------|--------------------------|
|     |          |                          |
|     |          |                          |
|     |          |                          |
|     |          |                          |
| 2   | 25-02-03 | ISSUED FOR ZONING AMEND. |
| 1   | 24-09-26 | ISSUED FOR REVIEW        |
| no. | date     | revision                 |

It is the responsibility of the appropriate contractor to check and verify all dimensions on site and report all errors and/or omissions to the architect.

All contractors must comply with all pertinent codes and by-laws.

Do not scale drawings.

This drawing may not be used for construction until signed.

Copyright reserved.

|         |                  |
|---------|------------------|
| LEGEND: |                  |
| AP-1    | ALUMINUM PANEL 1 |
| AP-2    | ALUMINUM PANEL 2 |
| MS-1    | MASONRY 1        |
| GR      | GLASS RAILING    |
| SP      | SPANDREL PANEL   |
| VG      | VISION GLASS     |
| OD      | OVERHEAD DOOR    |

**Hobin Architecture Incorporated**

63 Pamela Street  
Ottawa, Ontario  
Canada K1S 5K6

T: 613-238-7200  
F: 613-235-2005  
E: mail@hobinarc.com

**hobinarc.com**



PROJECT/LOCATION:

1822 Bank Street  
OTTAWA, ON.

DRAWING TITLE:

BUILDINGS 4  
NORTH AND EAST ELEVATIONS

DRAWN BY:  
LC

DATE:  
240926

SCALE:  
1:250

PROJECT:  
2230

DRAWING NO.:

A3-03

REVISION NO.:



|     |          |                          |
|-----|----------|--------------------------|
|     |          |                          |
|     |          |                          |
|     |          |                          |
|     |          |                          |
| 2   | 25-02-03 | ISSUED FOR ZONING AMEND. |
| 1   | 24-09-26 | ISSUED FOR REVIEW        |
| no. | date     | revision                 |

It is the responsibility of the appropriate contractor to check and verify all dimensions on site and report all errors and/or omissions to the architect.

All contractors must comply with all pertinent codes and by-laws.

Do not scale drawings.

This drawing may not be used for construction until signed.

Copyright reserved.

|         |                  |
|---------|------------------|
| LEGEND: |                  |
| AP-1    | ALUMINUM PANEL 1 |
| AP-2    | ALUMINUM PANEL 2 |
| MS-1    | MASONRY 1        |
| GR      | GLASS RAILING    |
| SP      | SPANDREL PANEL   |
| VG      | VISION GLASS     |
| OD      | OVERHEAD DOOR    |

**Hobin Architecture Incorporated**  
63 Pamela Street  
Ottawa, Ontario  
Canada K1S 5K6  
T: 613-238-7200  
F: 613-235-2005  
E: mail@hobinarc.com  
**hobinarc.com**



PROJECT/LOCATION:  
1822 Bank Street  
OTTAWA, ON.

DRAWING TITLE:  
BUILDINGS 4  
SOUTH AND WEST ELEVATIONS

|                       |                 |                 |
|-----------------------|-----------------|-----------------|
| DRAWN BY:<br>LC       | DATE:<br>240926 | SCALE:<br>1:250 |
| PROJECT:<br>2230      |                 |                 |
| DRAWING NO.:<br>A3-04 |                 |                 |
| REVISION NO.:         |                 |                 |