


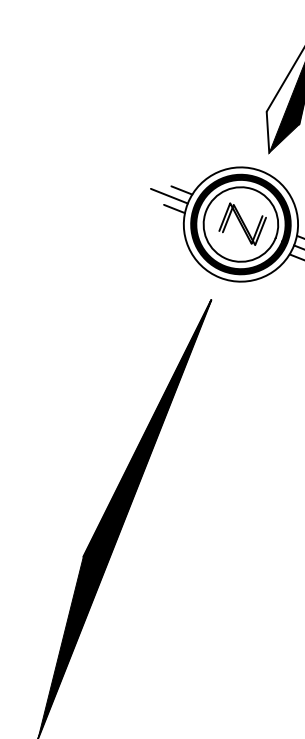

- LEGEND:**
- SITE BOUNDARY
 - SITE PLAN - NOT PART OF THIS APPLICATION
 - STORM TRIBUTARY BOUNDARY
 - PROPOSED STORM MANHOLE
 - STORM SERVICING
 - STORM DRAINAGE AREA
RUNOFF COEFFICIENT
 - EXISTING STORM SERVICING



120 Iber Road, Unit 203
Stittsville, ON K2S 1E9
TEL: (613) 836-0856
FAX: (613) 836-7183
www.DSEL.ca

BGO - 1822 BANK ST
STORM SERVICING PLAN
CITY OF OTTAWA

PROJECT No. : 23-1369
SCALE 1:500
DATE: SEPTEMBER 2024
DRAWING No. 5