




OVERALL KEY PLAN
N.T.S.

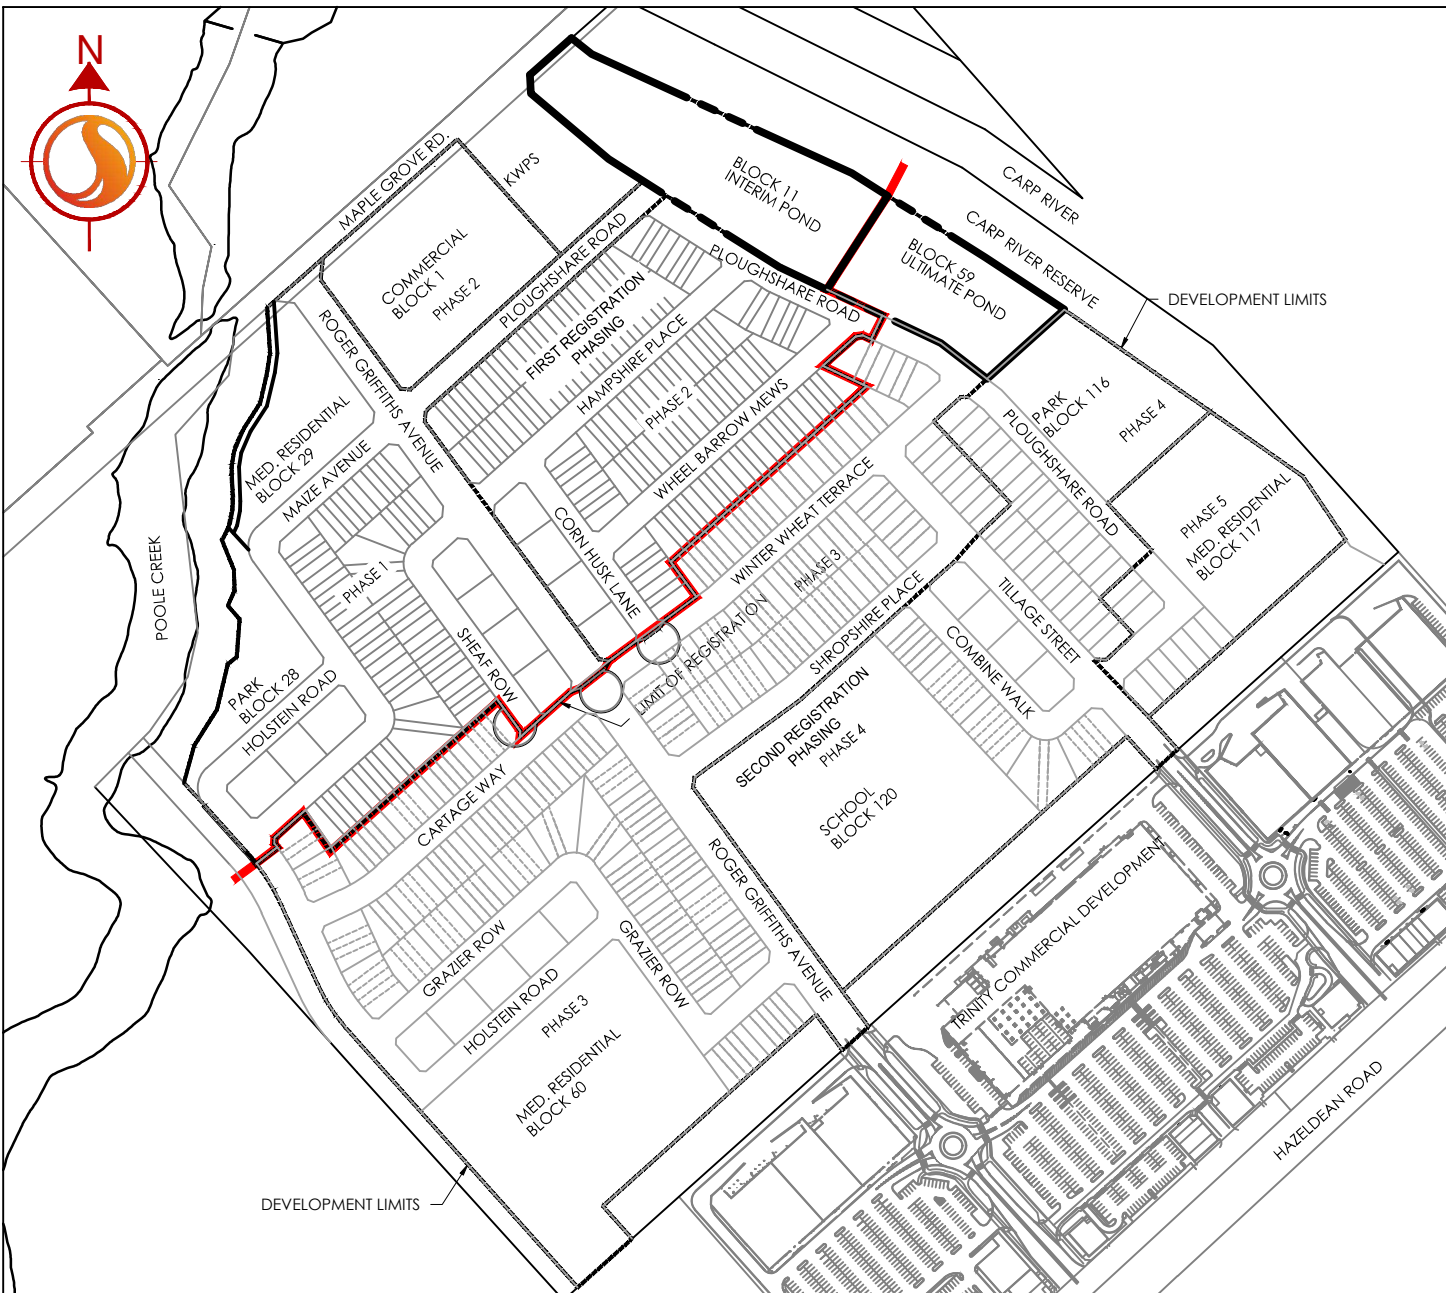

KEY PLAN
N.T.S.

RICHCRAFT HOMES

RICHCRAFT KANATA WEST ULTIMATE REGISTRATION

1620 MAPLE GROVE ROAD
SEPTEMBER 2025
Project Number: 160401393

INDEX				
SHEET NO.	DESCRIPTION		REV. No.	DATE
1	OF 44	NL-1 - NOTES AND LEGENDS PLAN	8	25.09.26
2	OF 44	OSSP-1 - OVERALL EXISTING SITE SERVICING PLAN	8	25.09.26
3	OF 44	OSSP-2 - OVERALL SITE SERVICING PLAN	8	25.09.26
4	OF 44	SSP-1 - SITE SERVICING PLAN	8	25.09.26
5	OF 44	SSP-2 - SITE SERVICING PLAN	8	25.09.26
6	OF 44	SSP-3 - SITE SERVICING PLAN	8	25.09.26
7	OF 44	SSP-4 - SITE SERVICING PLAN	8	25.09.26
8	OF 44	PP-1 - ROGER GRIFFITHS AVENUE STA. 0+300 TO STA. 0+600	8	25.09.26
9	OF 44	PP-2- ROGER GRIFFITHS AVENUE STA. 0+600 TO STA. 0+740	8	25.09.26
10	OF 44	PP-3 - HOLSTEIN ROAD STA. 0+000 TO STA. 0+300	8	25.09.26
11	OF 44	PP-4 - HOLSTEIN ROAD STA. 0+300 TO STA. 0+600	8	25.09.26
12	OF 44	PP-5 - STREET XXXX STA. 0+000 TO STA. 0+300	8	25.09.26
13	OF 44	PP-6 - STREET XXXX STA. 0+300 TO STA. 0+440	8	25.09.26
14	OF 44	PP-7 - CARTAGE WAY STA. 0+000 TO STA. 0+268	8	25.09.26
15	OF 44	PP-8 - COMBINE WALK STA. 0+000 TO STA. 0+190	8	25.09.26
16	OF 44	PP-9 - PLOUGHSHARE ROAD STA. 0+300 TO STA. 0+620	8	25.09.26
17	OF 44	PP-10 - PLOUGHSHARE ROAD STA. 0+620 TO STA. 0+940	8	25.09.26
18	OF 44	PP-11 - WINTER WHEAT TERRACE STA. 0+000 TO STA. 0+300	8	25.09.26
19	OF 44	PP-12 - WINTER WHEAT TERRACE STA. 0+300 TO STA. 0+335	8	25.09.26
20	OF 44	PP-13 - TILLAGE STREET STA. 0+000 TO STA. 0+297	8	25.09.26
21	OF 44	PP-14 - SHROPSHIRE PLACE STA. 0+000 TO STA. 0+300	8	25.09.26
22	OF 44	GP-1 - GRADING PLAN	8	25.09.26
23	OF 44	GP-2 - GRADING PLAN	8	25.09.26
24	OF 44	GP-3 - GRADING PLAN	8	25.09.26
25	OF 44	GP-4 - GRADING PLAN	8	25.09.26
26	OF 44	PD-1 - PONDING PLAN	8	25.09.26
27	OF 44	PD-2 - PONDING PLAN	8	25.09.26
28	OF 44	PD-3 - PONDING PLAN	8	25.09.26

29	OF 44	PD-4 - PONDING PLAN	8	25.09.26
30	OF 44	TWSI-1 - TWSI AND SIGNAGE	8	25.09.26
31	OF 44	TWSI-2 - TWSI AND SIGNAGE	8	25.09.26
32	OF 44	TWSI-3 - TWSI AND SIGNAGE	8	25.09.26
33	OF 44	TWSI-4 - TWSI AND SIGNAGE	8	25.09.26
34	OF 44	DS-1 - STANDARD ROADWAY CROSS SECTIONS	8	25.09.26
35	OF 44	DS-2 - DETAILS SHEET	8	25.09.26
36	OF 44	DS-3 - DETAILS SHEET	8	25.09.26
37	OF 44	EC-1 - EROSION CONTROL PLAN	8	25.09.26
38	OF 44	EC-2 - EROSION CONTROL PLAN	8	25.09.26
39	OF 44	EC-3 - EROSION CONTROL PLAN HAZELDEAN CREEK CROSSING	8	25.09.26
40	OF 44	SD-1 - STORM DRAINAGE PLAN	8	25.09.26
41	OF 44	SD-2 - STORM DRAINAGE PLAN	8	25.09.26
42	OF 44	SA-1 - SANITARY DRAINAGE PLAN	8	25.09.26
43	OF 44	SA-2 - SANITARY DRAINAGE PLAN	8	25.09.26
44	OF 44	PH-1 - PROPOSED PHASING PLAN	8	25.09.26