
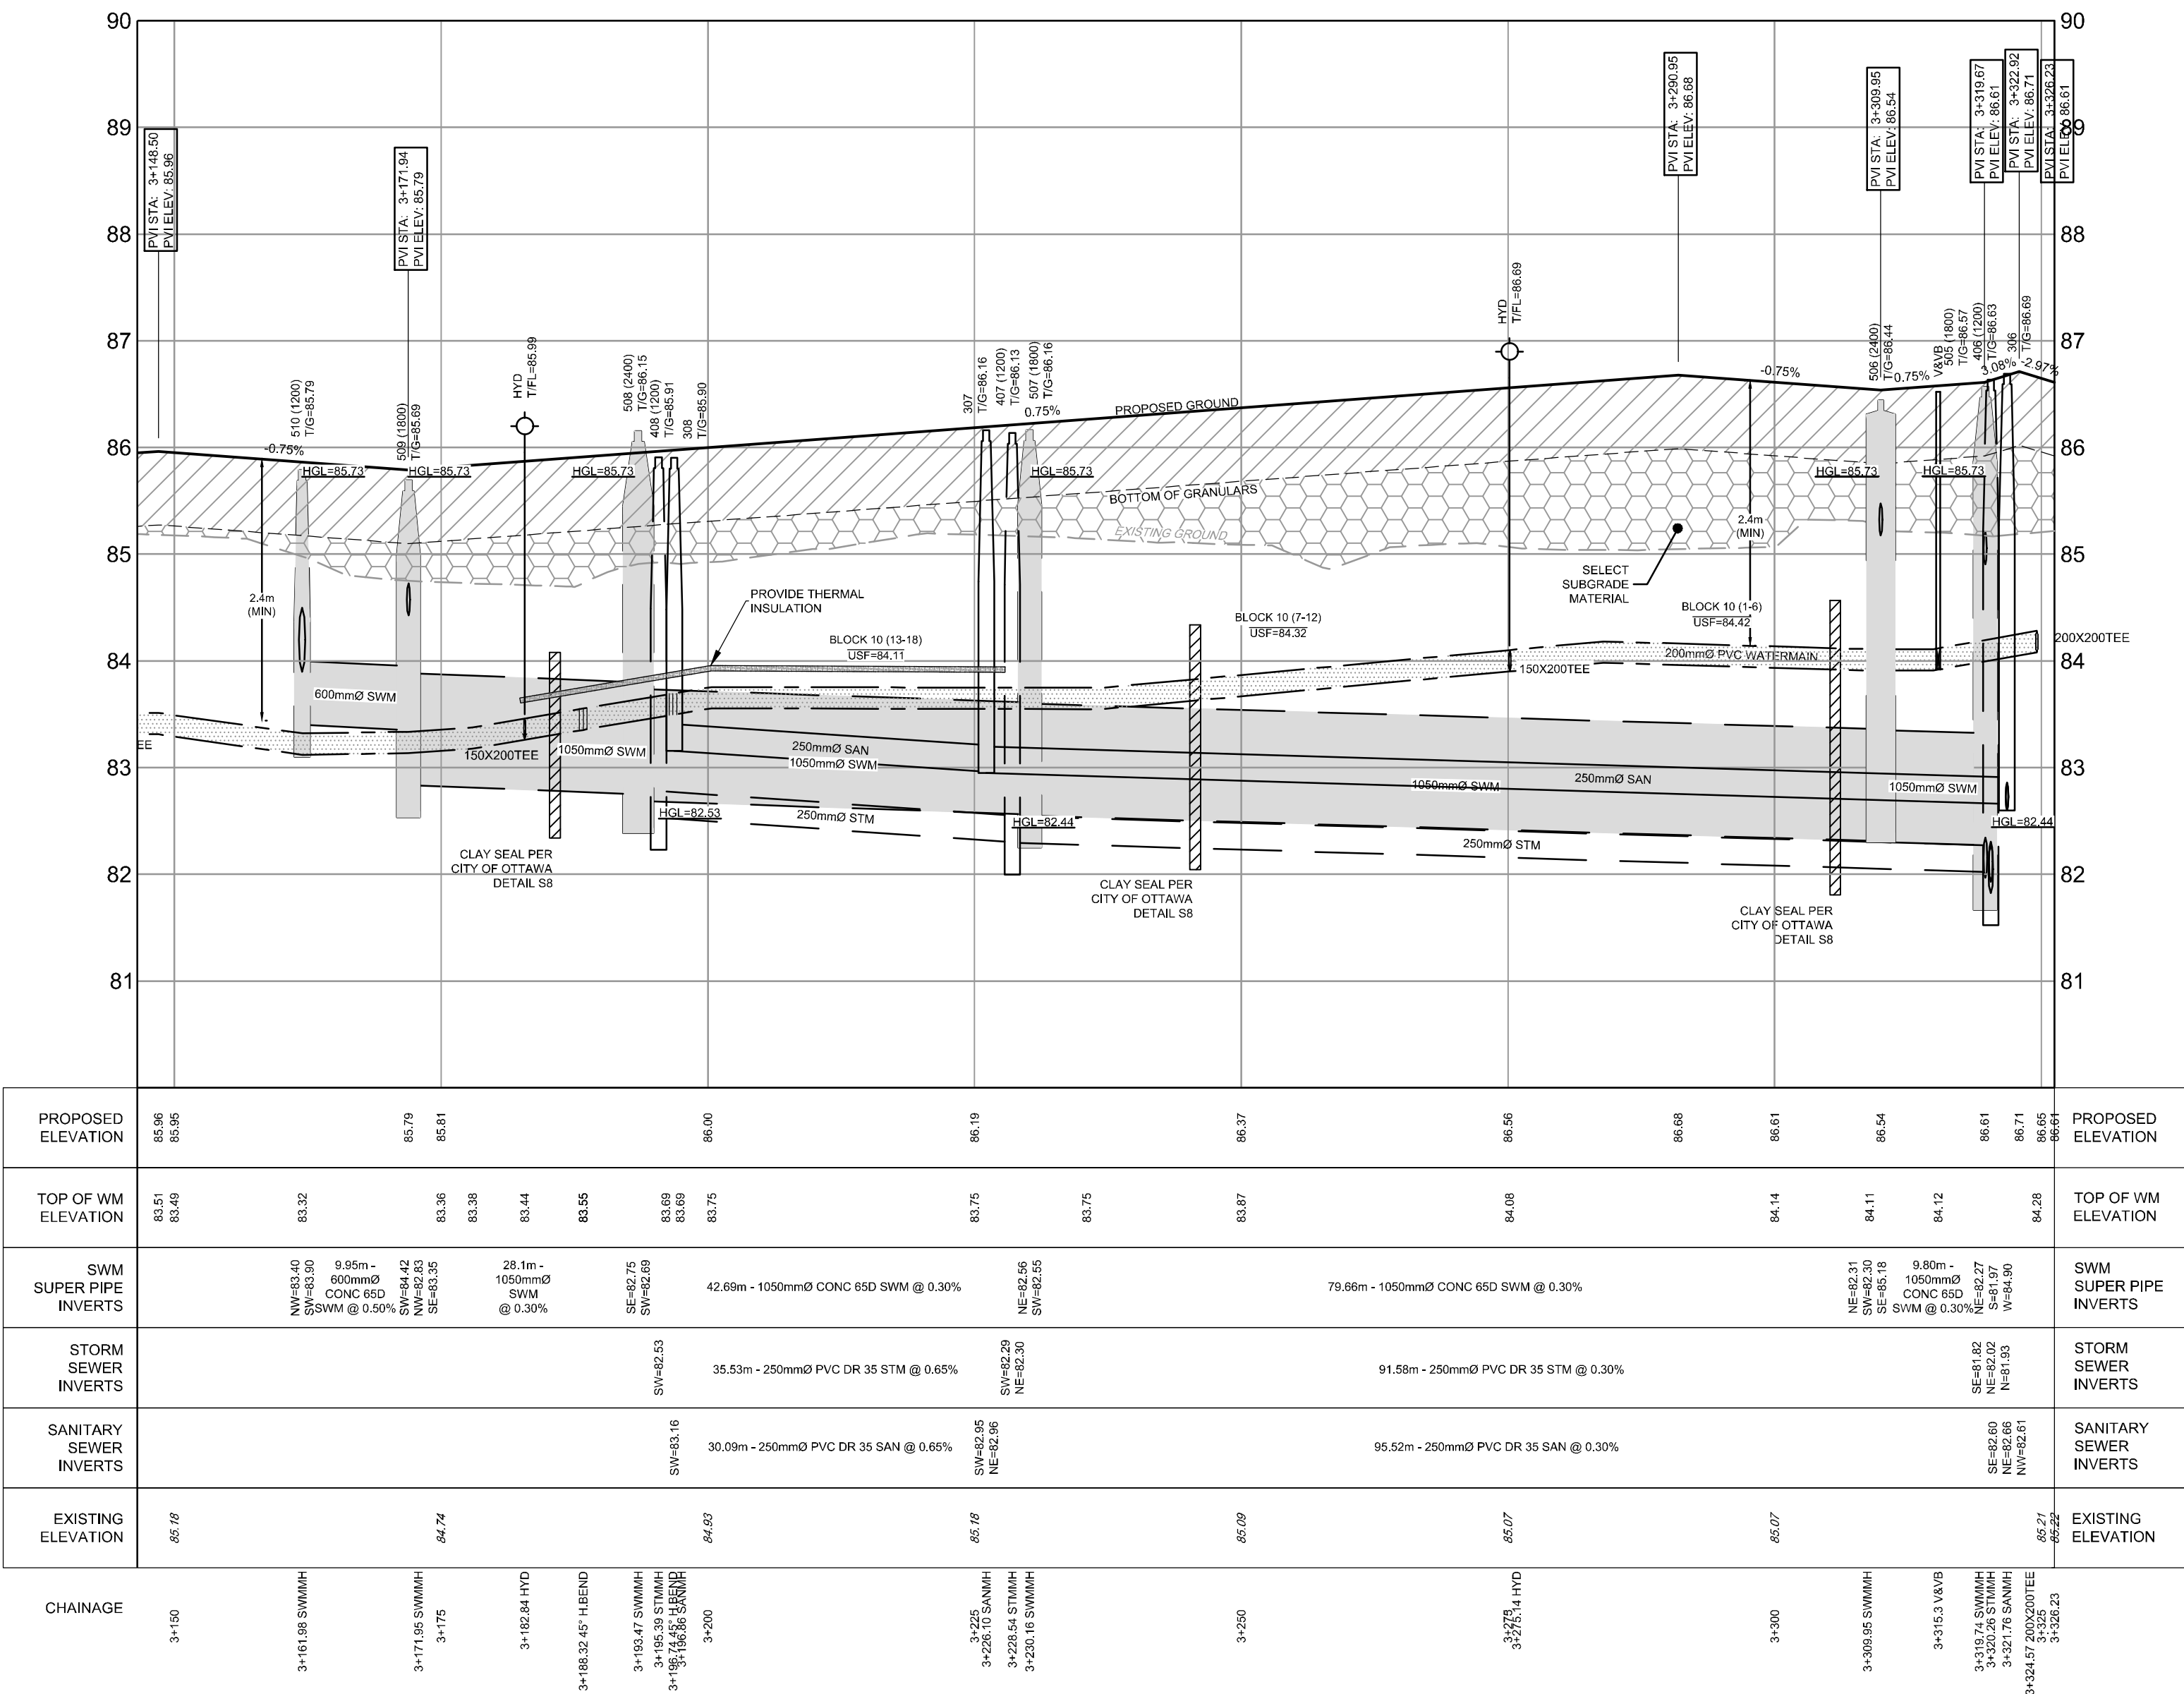
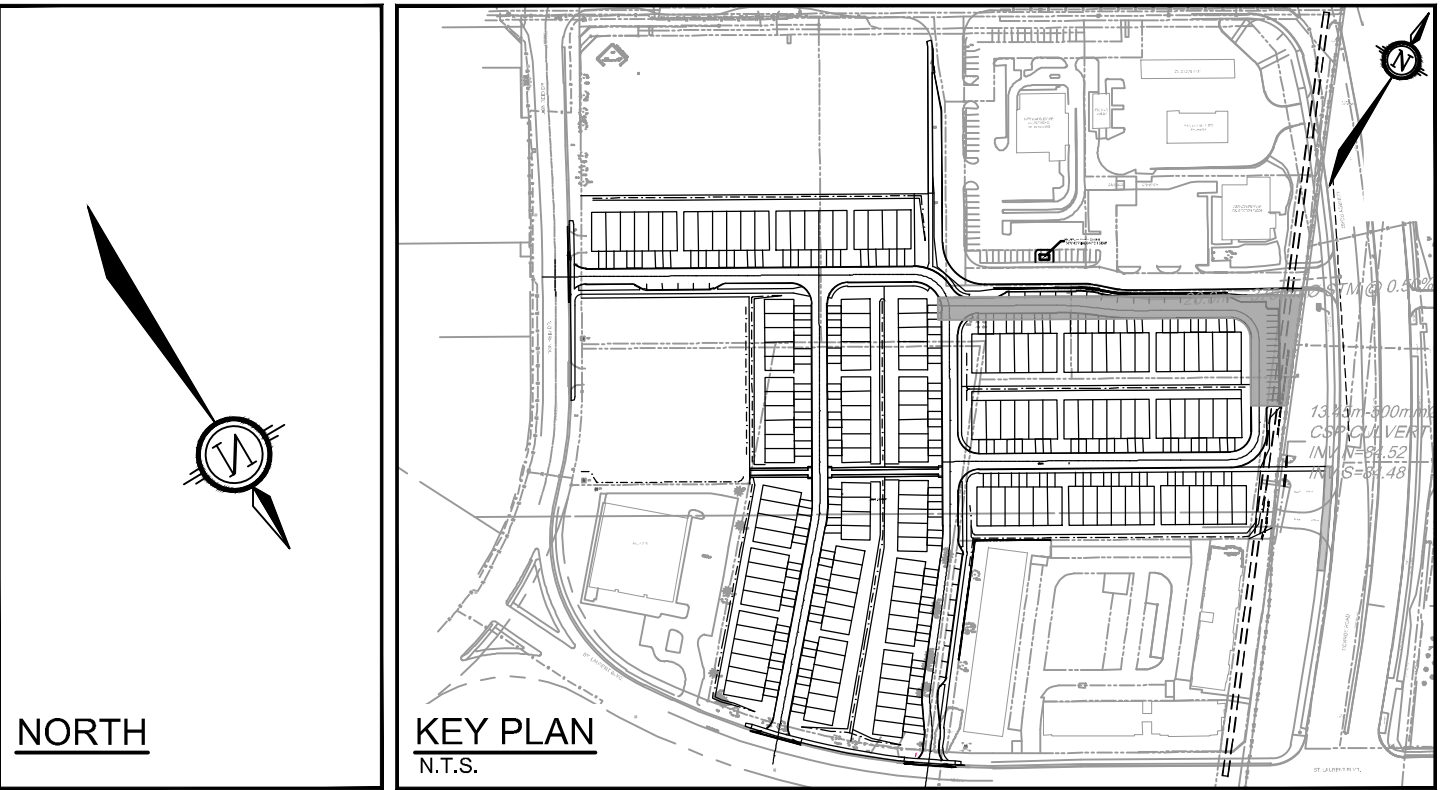


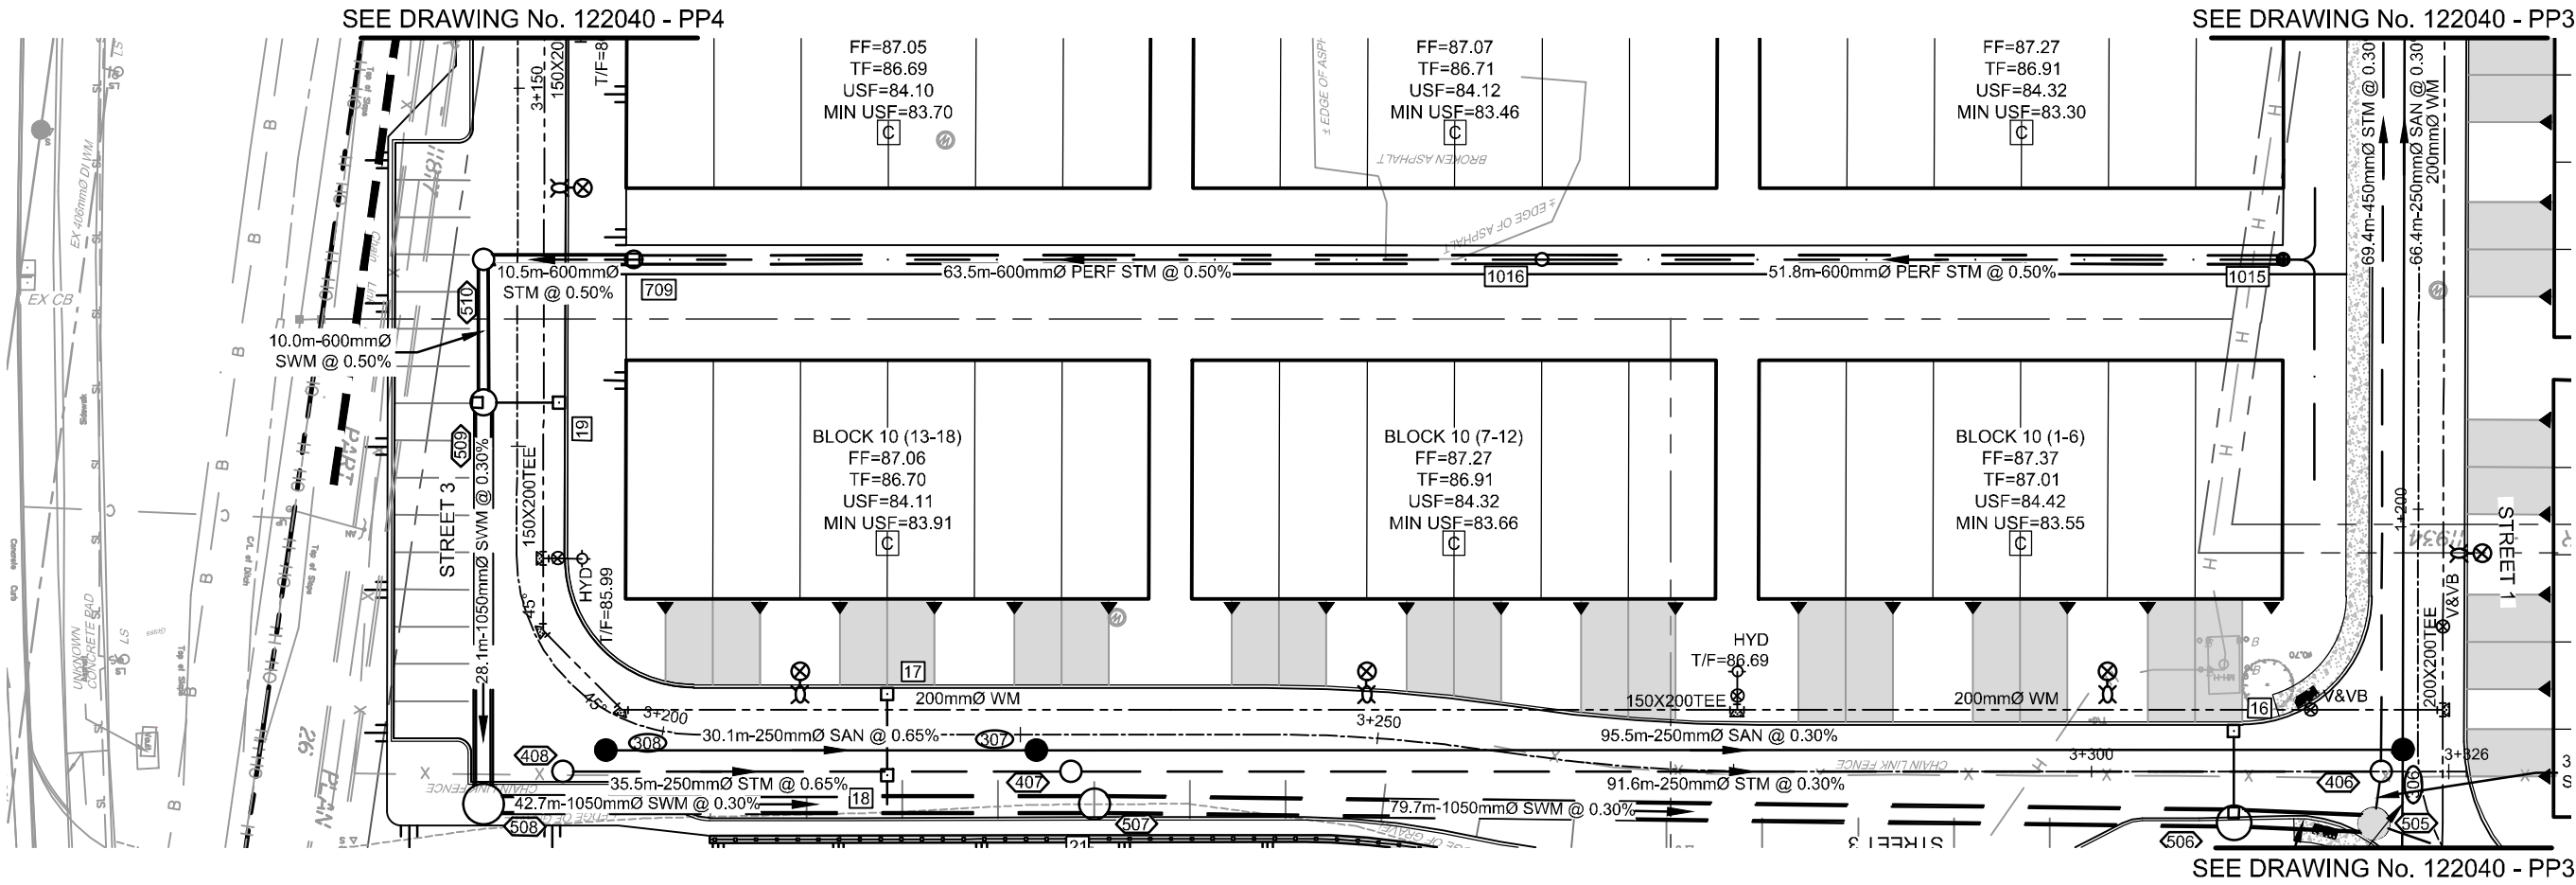


PROPOSED 200mmØ WATERMAIN			
STATION	SURFACE ELEVATION	T/WM ELEVATION	COMMENTS
3+162.0	85.81	83.32	CROSS BELOW 600mmØ STM - INV 83.82* (0.50m CLEARANCE)
3+172.0	85.74	83.34	CROSS BELOW 300mmØ CB LEAD - INV 84.48 (1.14m CLEARANCE)
3+182.8	85.82	83.44	200mm X150mm TEE TO HYDRANT
3+188.3	85.89	83.55	HORIZONTAL 45° BEND
3+196.7	85.96	83.69	HORIZONTAL 45° BEND
3+215.7	86.06	83.75	CROSS BELOW 300mmØ CB LEAD - INV 84.84 (1.09m CLEARANCE)
3+275.2	86.53	84.08	200mm X150mm TEE TO HYDRANT
3+315.3	86.52	84.12	VALVE AND VALVE BOX
3+320.3	86.66	84.20	CROSS ABOVE 450mmØ STM OBV 82.35* (1.85m CLEARANCE)
3+321.8	86.71	84.23	CROSS ABOVE 250mmØ SAN - OBV 82.84 (1.19m CLEARANCE)
3+324.6	86.69	84.28	200mmX200mm TEE

* INV/OBV OF CONCRETE PIPES ARE OUTSIDE DIAMETER


NOTE:
THE POSITION OF ALL POLE LINES, CONDUITS, WATERMAINS, SEWERS AND OTHER UNDERGROUND AND OVERGROUND UTILITIES AND STRUCTURES IS NOT NECESSARILY SHOWN ON THE CONTRACT DRAWINGS, AND WHERE SHOWN, THE ACCURACY OF THE POSITION OF SUCH UTILITIES AND STRUCTURES IS NOT GUARANTEED, BEFORE STARTING WORK, DETERMINE THE EXACT LOCATION OF ALL SUCH UTILITIES AND STRUCTURES AND ASSUME ALL LIABILITY FOR DAMAGE TO THEM.

CLARIDGE HOMES
505 PRESTON STREET,
2ND FLOOR
OTTAWA, ONTARIO
K1S 4N7.

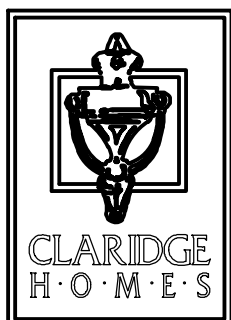

NOT FOR
CONSTRUCTION

No.	REVISION	DATE	BY
7.	ISSUED FOR CITY APPROVAL	AUG 13/24	ARM
6.	REVISED SITE PLAN	JULY 12/24	ARM
5.	REVISED PER CITY COMMENTS	JAN 31/24	ARM
4.	REVISED SITE PLAN	SEPT 29/23	ARM
3.	ISSUED FOR UTILITY COORDINATION	SEPT 20/23	ARM
2.	REVISED PER CITY COMMENTS	MAY 26/23	GJM
1.	ISSUED IN SUPPORT OF DEVELOPMENT APPLICATIONS	NOV 01/22	GJM

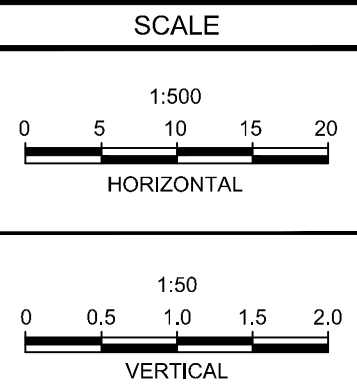

DESIGN	ARM
CHECKED	GJM
DRAWN	CJF/ARM
CHECKED	ARM
APPROVED	GJM

FOR REVIEW ONLY



LOCATION
CITY OF OTTAWA
2510 St. LAURENT BOULEVARD
DRAWING NAME
PLAN & PROFILE
STREET 3 - 3+150.00 - 3+325.99

PROJECT No.	122040
REV	REV#7
DRAWING No.	122040 - PP5