




4 EAST ELEVATION  
A200 1:100

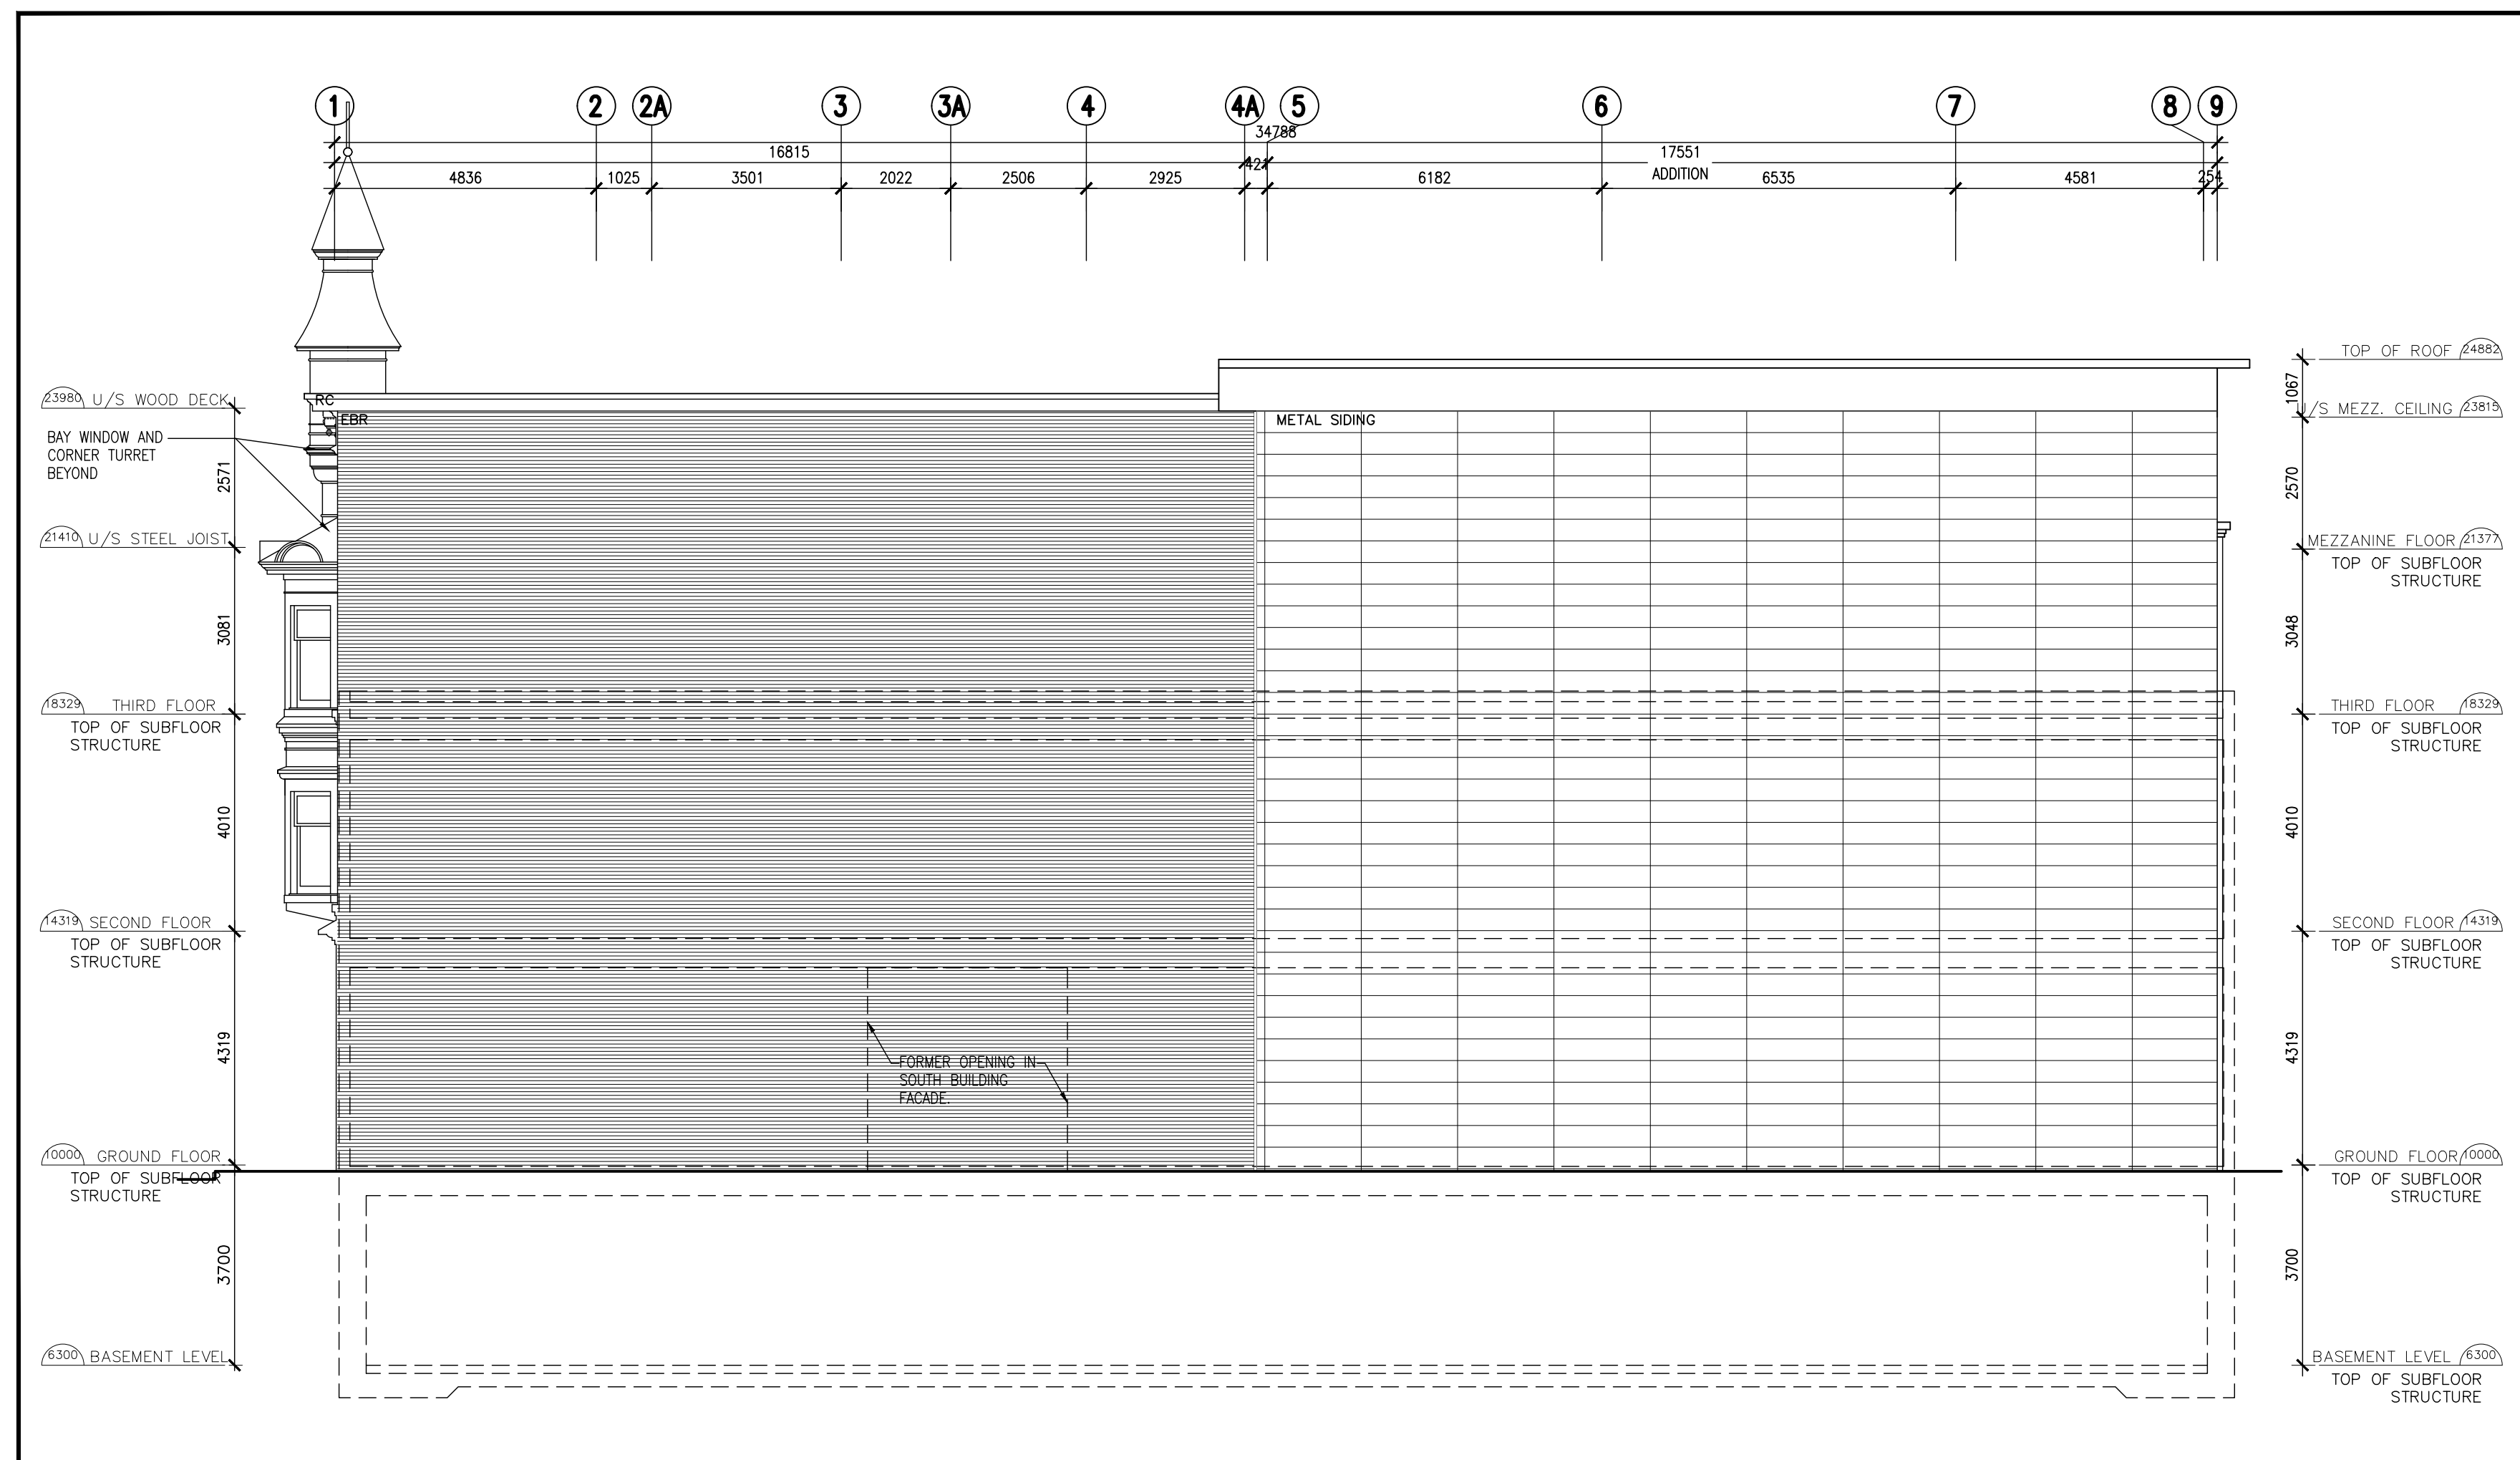

2 SOUTH ELEVATION  
A200 1:100

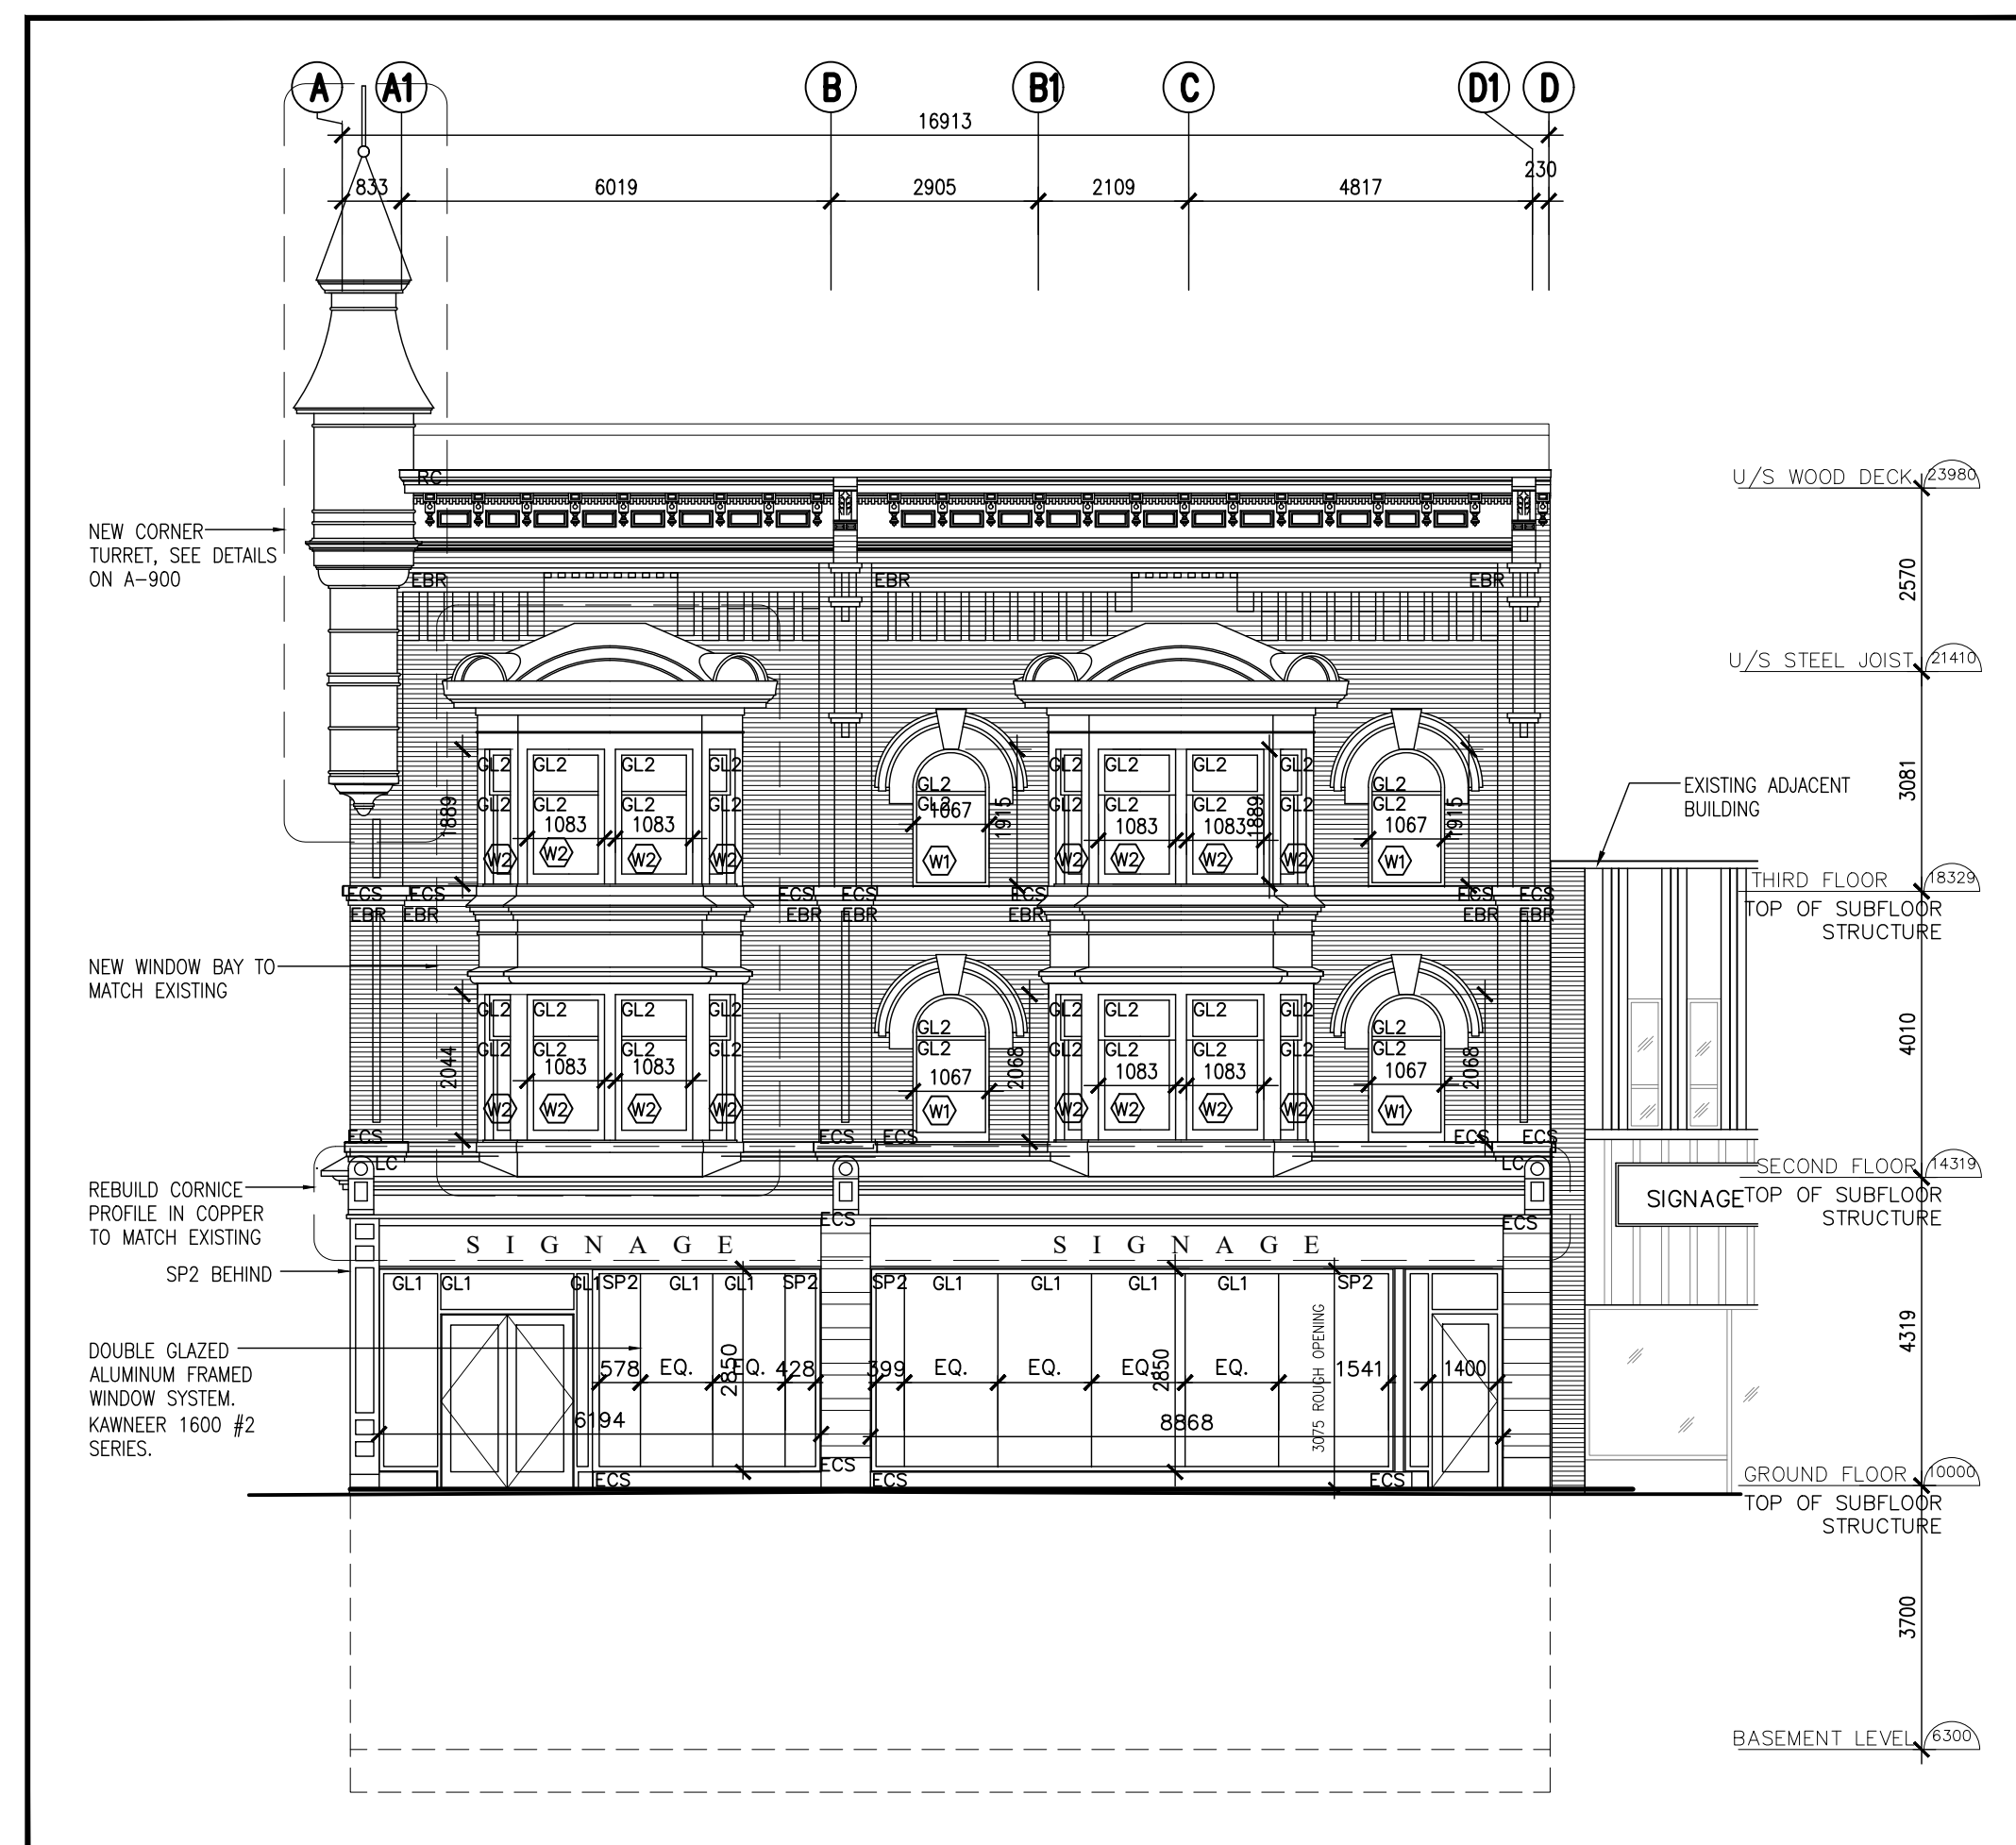

3 WEST ELEVATION  
A200 1:100

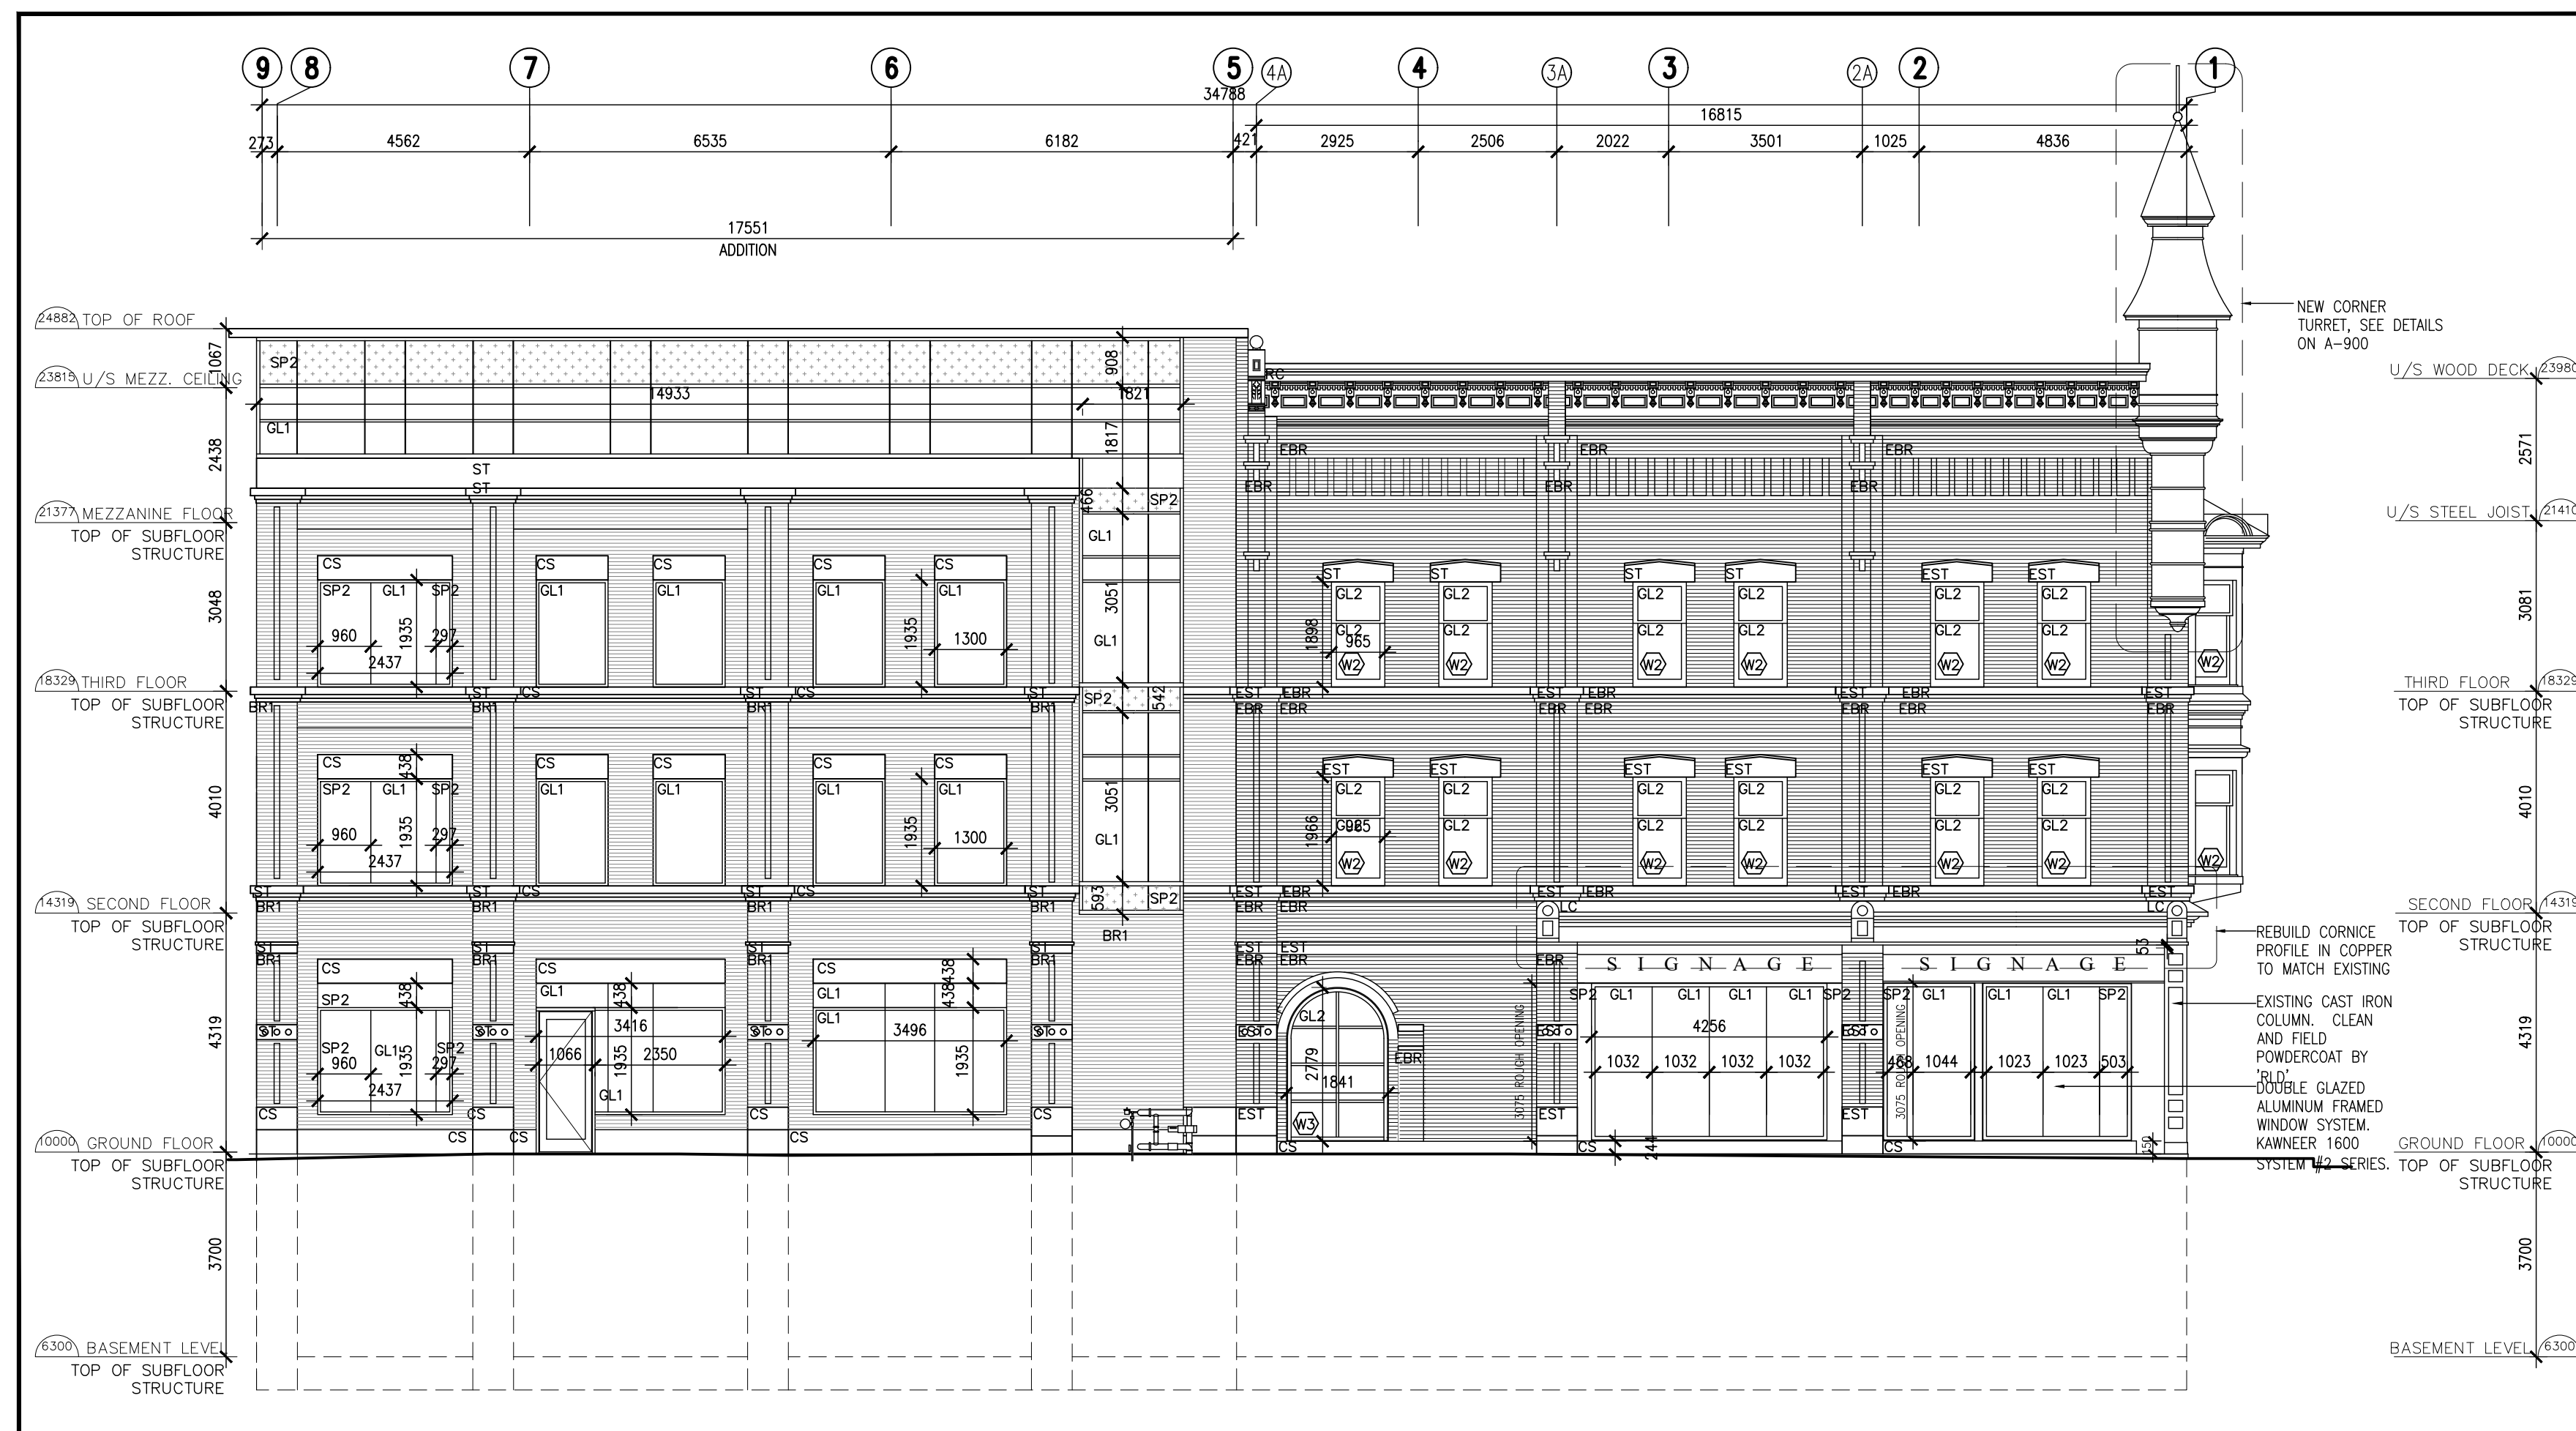

1 NORTH ELEVATION  
A200 1:100

NOTE: THIS DRAWING IS THE PROPERTY OF THE ARCHITECT AND MAY NOT BE REPRODUCED OR USED WITHOUT THE EXPRESSED CONSENT OF THE ARCHITECT. CONTRACTOR SHALL CHECK AND VERIFY ALL DIMENSIONS AND REPORT ANY OMISSIONS OR DISCREPANCIES TO THE ARCHITECT BEFORE PROCEEDING WITH THE WORK.

DO NOT SCALE THE DRAWINGS

RELEASE / REVISIONS

NO.	DESCRIPTION	DATE
1	ISSUED FOR CLIENT & CONSULTANTS MTG	23-02-08
2	ISSUED FOR CLIENT & CONSULTANTS 66%	23-03-29
3	ISSUED FOR SPC SUBMISSION	23-04-12
4	ISSUED FOR INTERNAL REVIEW	23-04-25
5	ISSUED FOR PERMIT	23-05-24

LEGEND - EXTERIOR FINISHES

EBR	EXISTING BRICK MASONRY CONSTRUCTION
BR1	NEW BRICK MASONRY CONSTRUCTION TO MATCH EXISTING
CS	PRE-CAST STONE (CUSTOM)
ST	NEW STONE SILLS/LEDGES
EST	EXISTING STONE WINDOW HEADS/SILLS
GL1	CLEAR INSULATING - TEMPERED DOUBLE GLAZING (CURTAIN WALL)
GL2	CLEAR INSULATING - TEMPERED GLAZING (REPLACED WINDOWS)
SP1	CLEAR INSULATING - TEMPERED GLAZED SPANDREL WITH TEXTURED FILM
SP2	CLEAR INSULATING - TEMPERED GLAZED SPANDREL
RC	RESTORED/REPLICATED ROOF CORNICE C/W REPLICATED/RESTORED ORIGINAL ORNAMENTATION (REFER TO SPEC)
LC	RESTORED/REPLICATED LOWER CORNICE C/W REPLICATED/RESTORED ORIGINAL ORNAMENTATION (REFER TO SPEC)

PROJECT NORTH

NOT BE USED FOR CONSTRUCTION PURPOSES UNTIL SEALD BY THE ARCHITECT

**chmielarchitects**  
200 - 109 Bank Street  
Ottawa ON K1P5N5  
1 (613) 234-3585  
1 (613) 234-6224

SOMERSET APARTMENTS

352 SOMERSET STREET, OTTAWA ON K2P 0J9

PROJECT NO. 21-1962 DRAWN BY JA

SCALE AS SHOWN CHECKED BY RC

BUILDING ELEVATIONS

DRAWING NO.

A200