


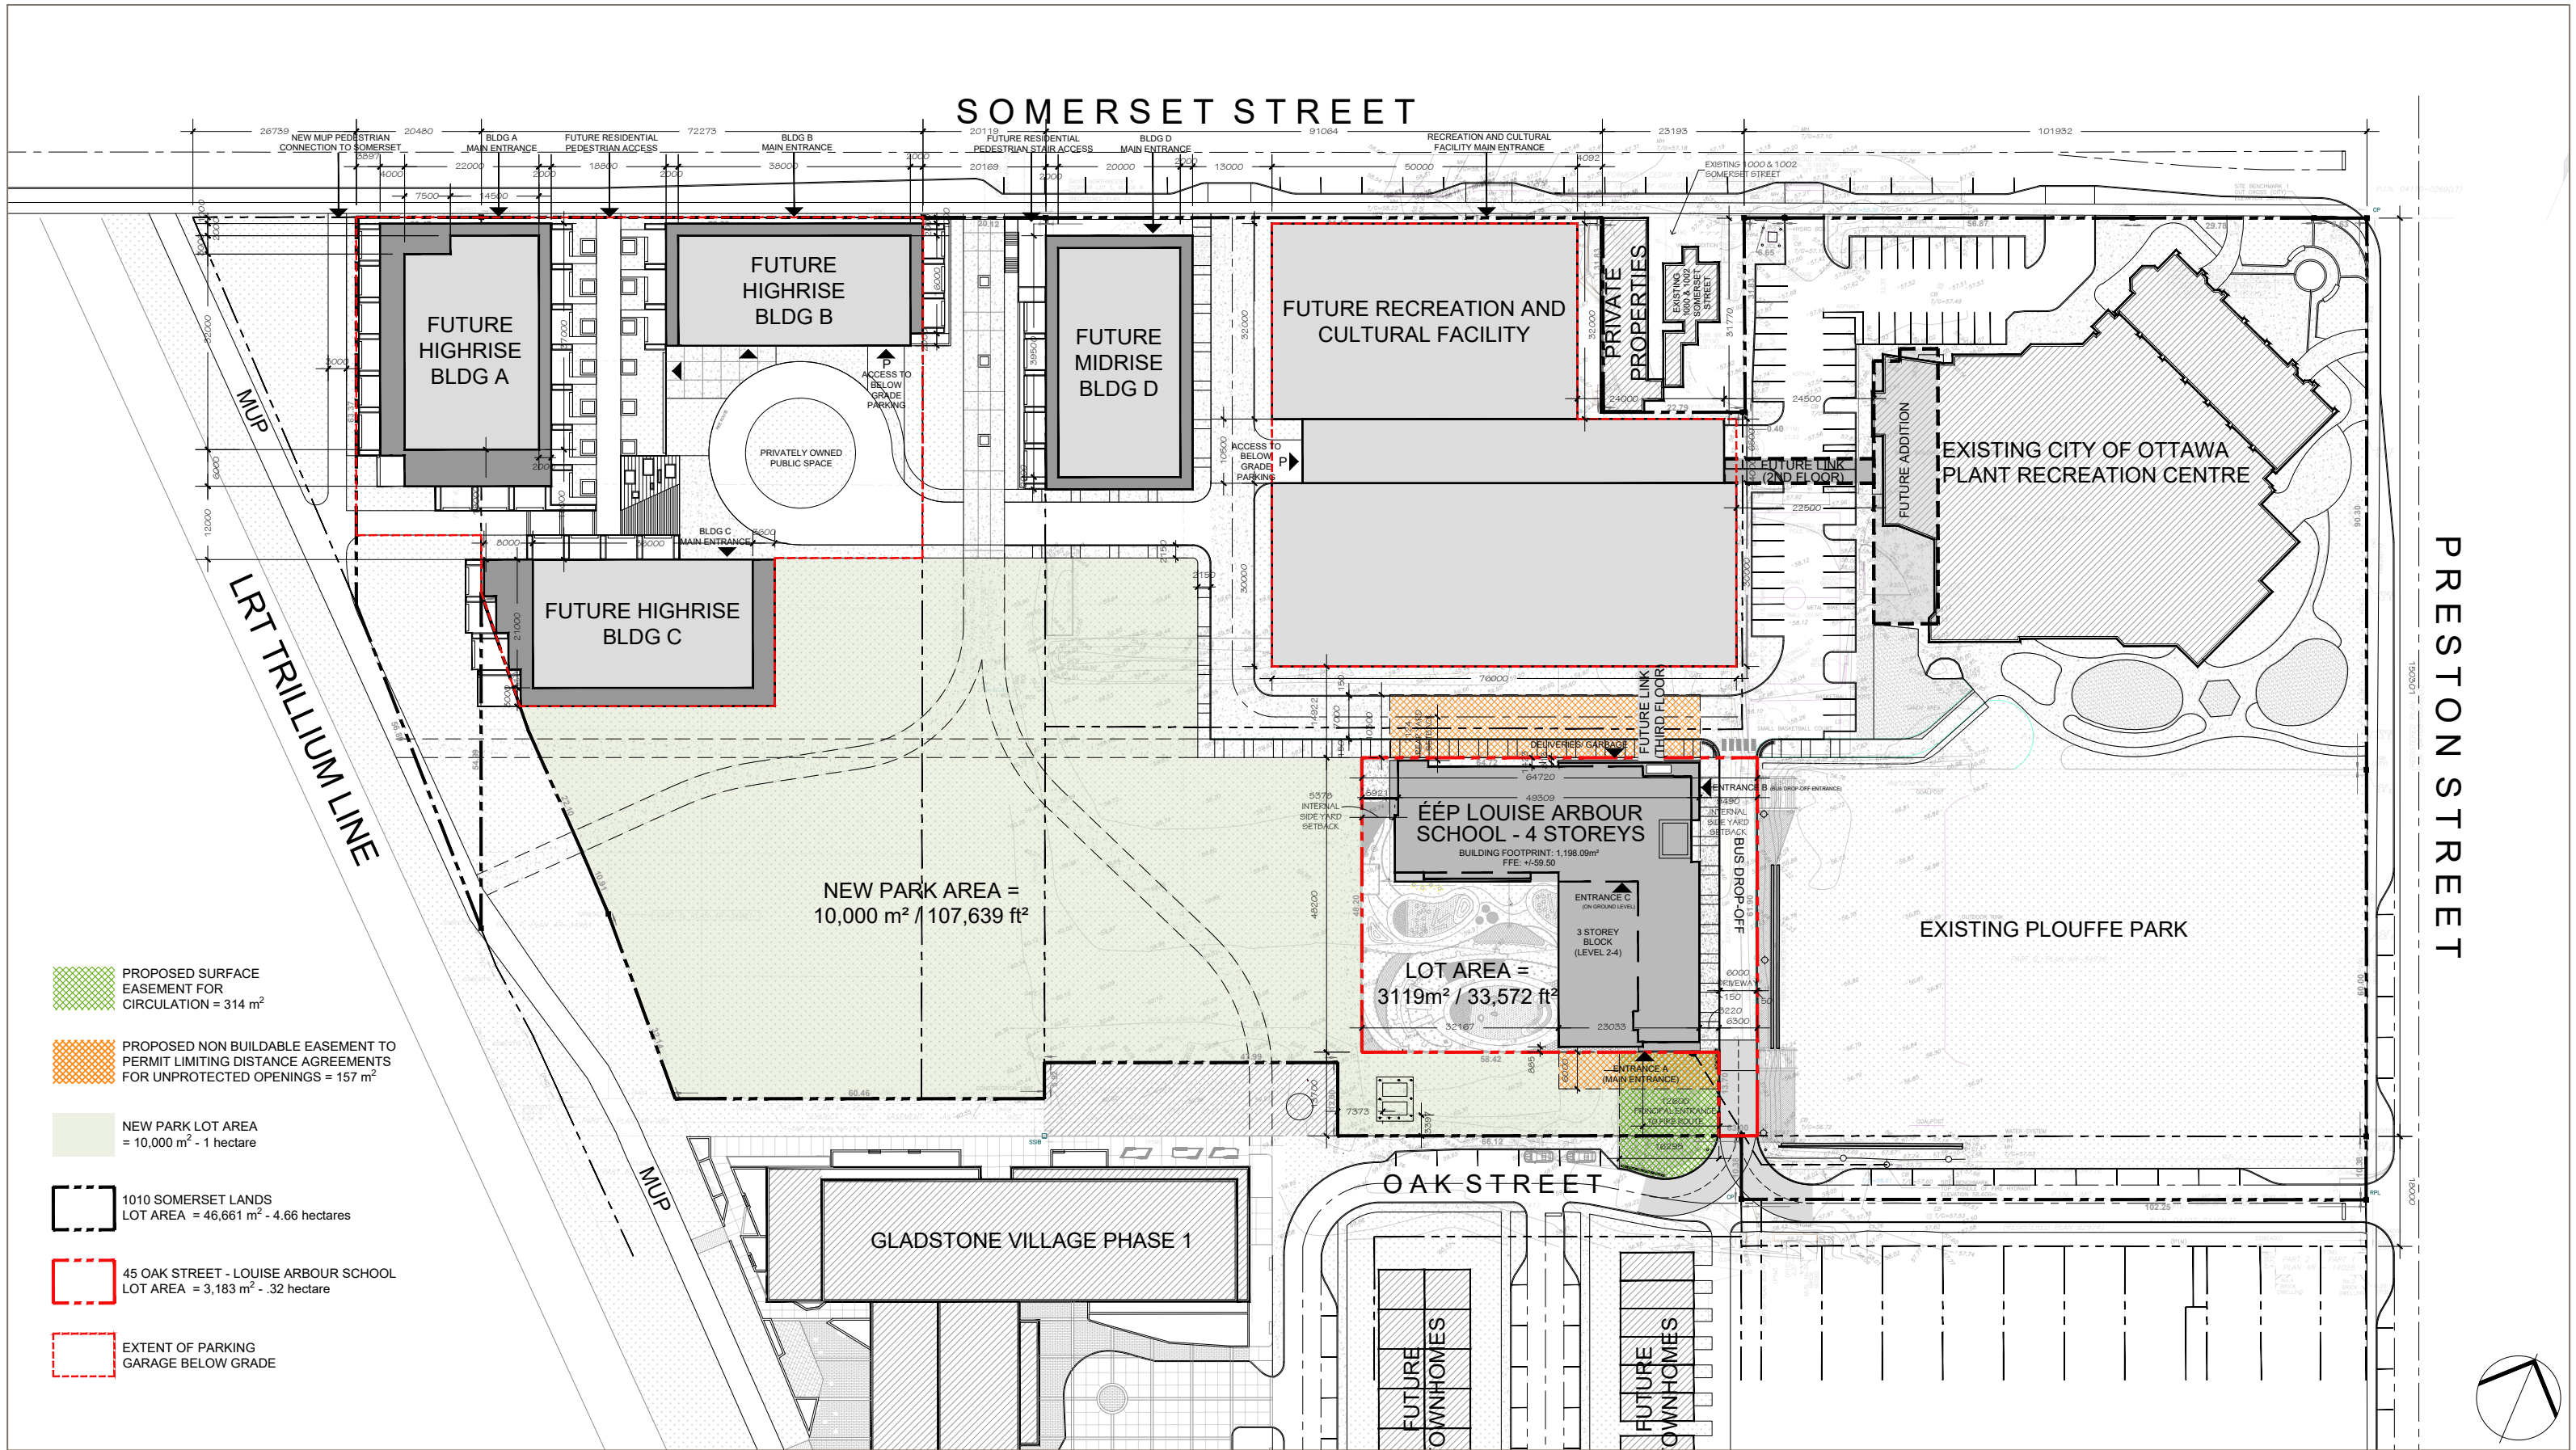

1010 SOMERSET ST.

OTTAWA, ON

SITE PLAN

SCALE 1 : 1000

JUNE 06, 2025