

3

PER CIVIL REV4

2025 07 30

2

PER CITY

2024 11 01

1

MUNICIPAL REVIEW

2024 07 25

0

PRELIMINARY SITE CONCEPT

2024 06 25

#

Revision

Date

OF LANDSCAPE ARCHITECTS


ASSOCIATION OF ONTARIO

REGISTERED

AKDALE

EQUESTRIAN

N

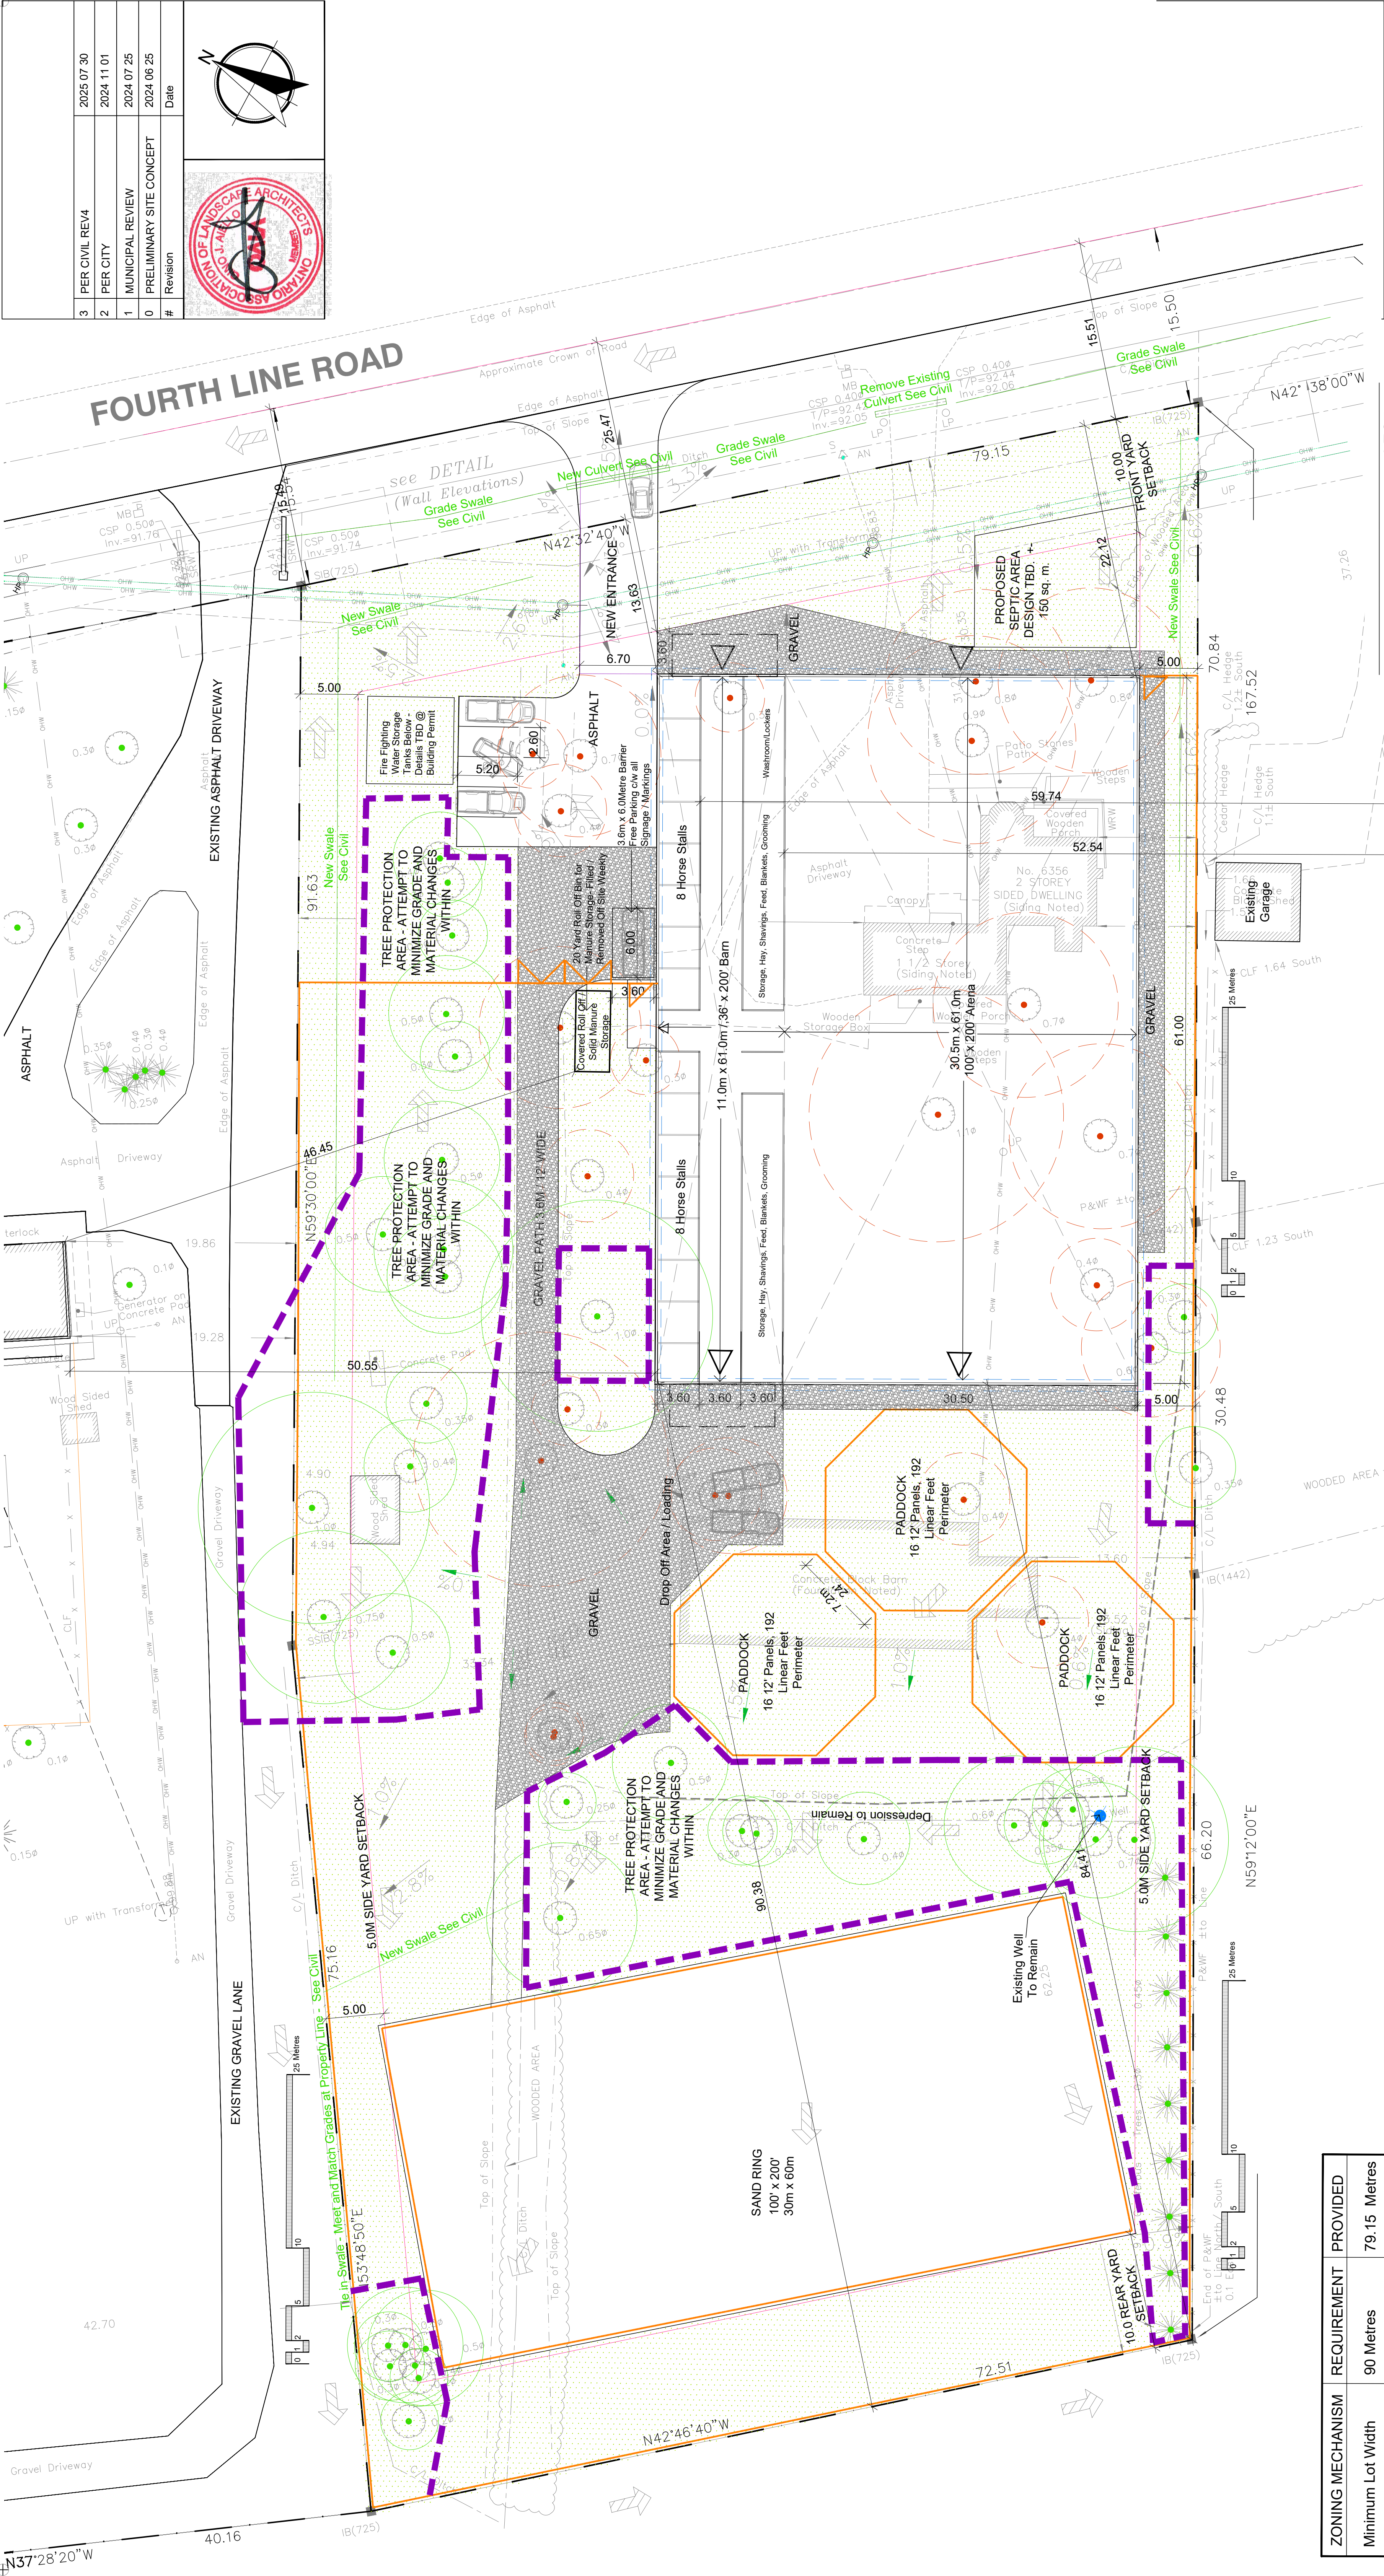

PRELIMINARY SITE PLAN

GJA INC. LANDSCAPE ARCHITECT

Scale: 1:250

SP1

LEGEND

Existing Tree to Remain

Existing Tree to Remove

Protection for Existing Trees

Existing Soft Landscape/Turf/Mulch

Asphalt

Gravel Area

Fence

O/H Hydro Service

ZONING MECHANISM	REQUIREMENT	PROVIDED
Minimum Lot Width	90 Metres	79.15 Metres
Minimum Lot Area	36 Hectares	1.28Hectares
Minimum Front Yard Setback	10 Metres	10 Metres
Minimum Rear Yard Setback	10 Metres	84.41 Metres
Minimum Interior Side Yard Setback	5 Metres	5 Metres
Minimum Corner Side Yard Setback	10 Metres	N/A
Maximum Height	12 Metres	±-10 Metres
Maximum Lot Coverage	20%	14.56%