


WAVERLEY APARTMENTS

A100

UDRP A100

DATE
 PROJECT NUMBER 19-1805
 SCALE 1 : 100

REVISION No.
 REVISION

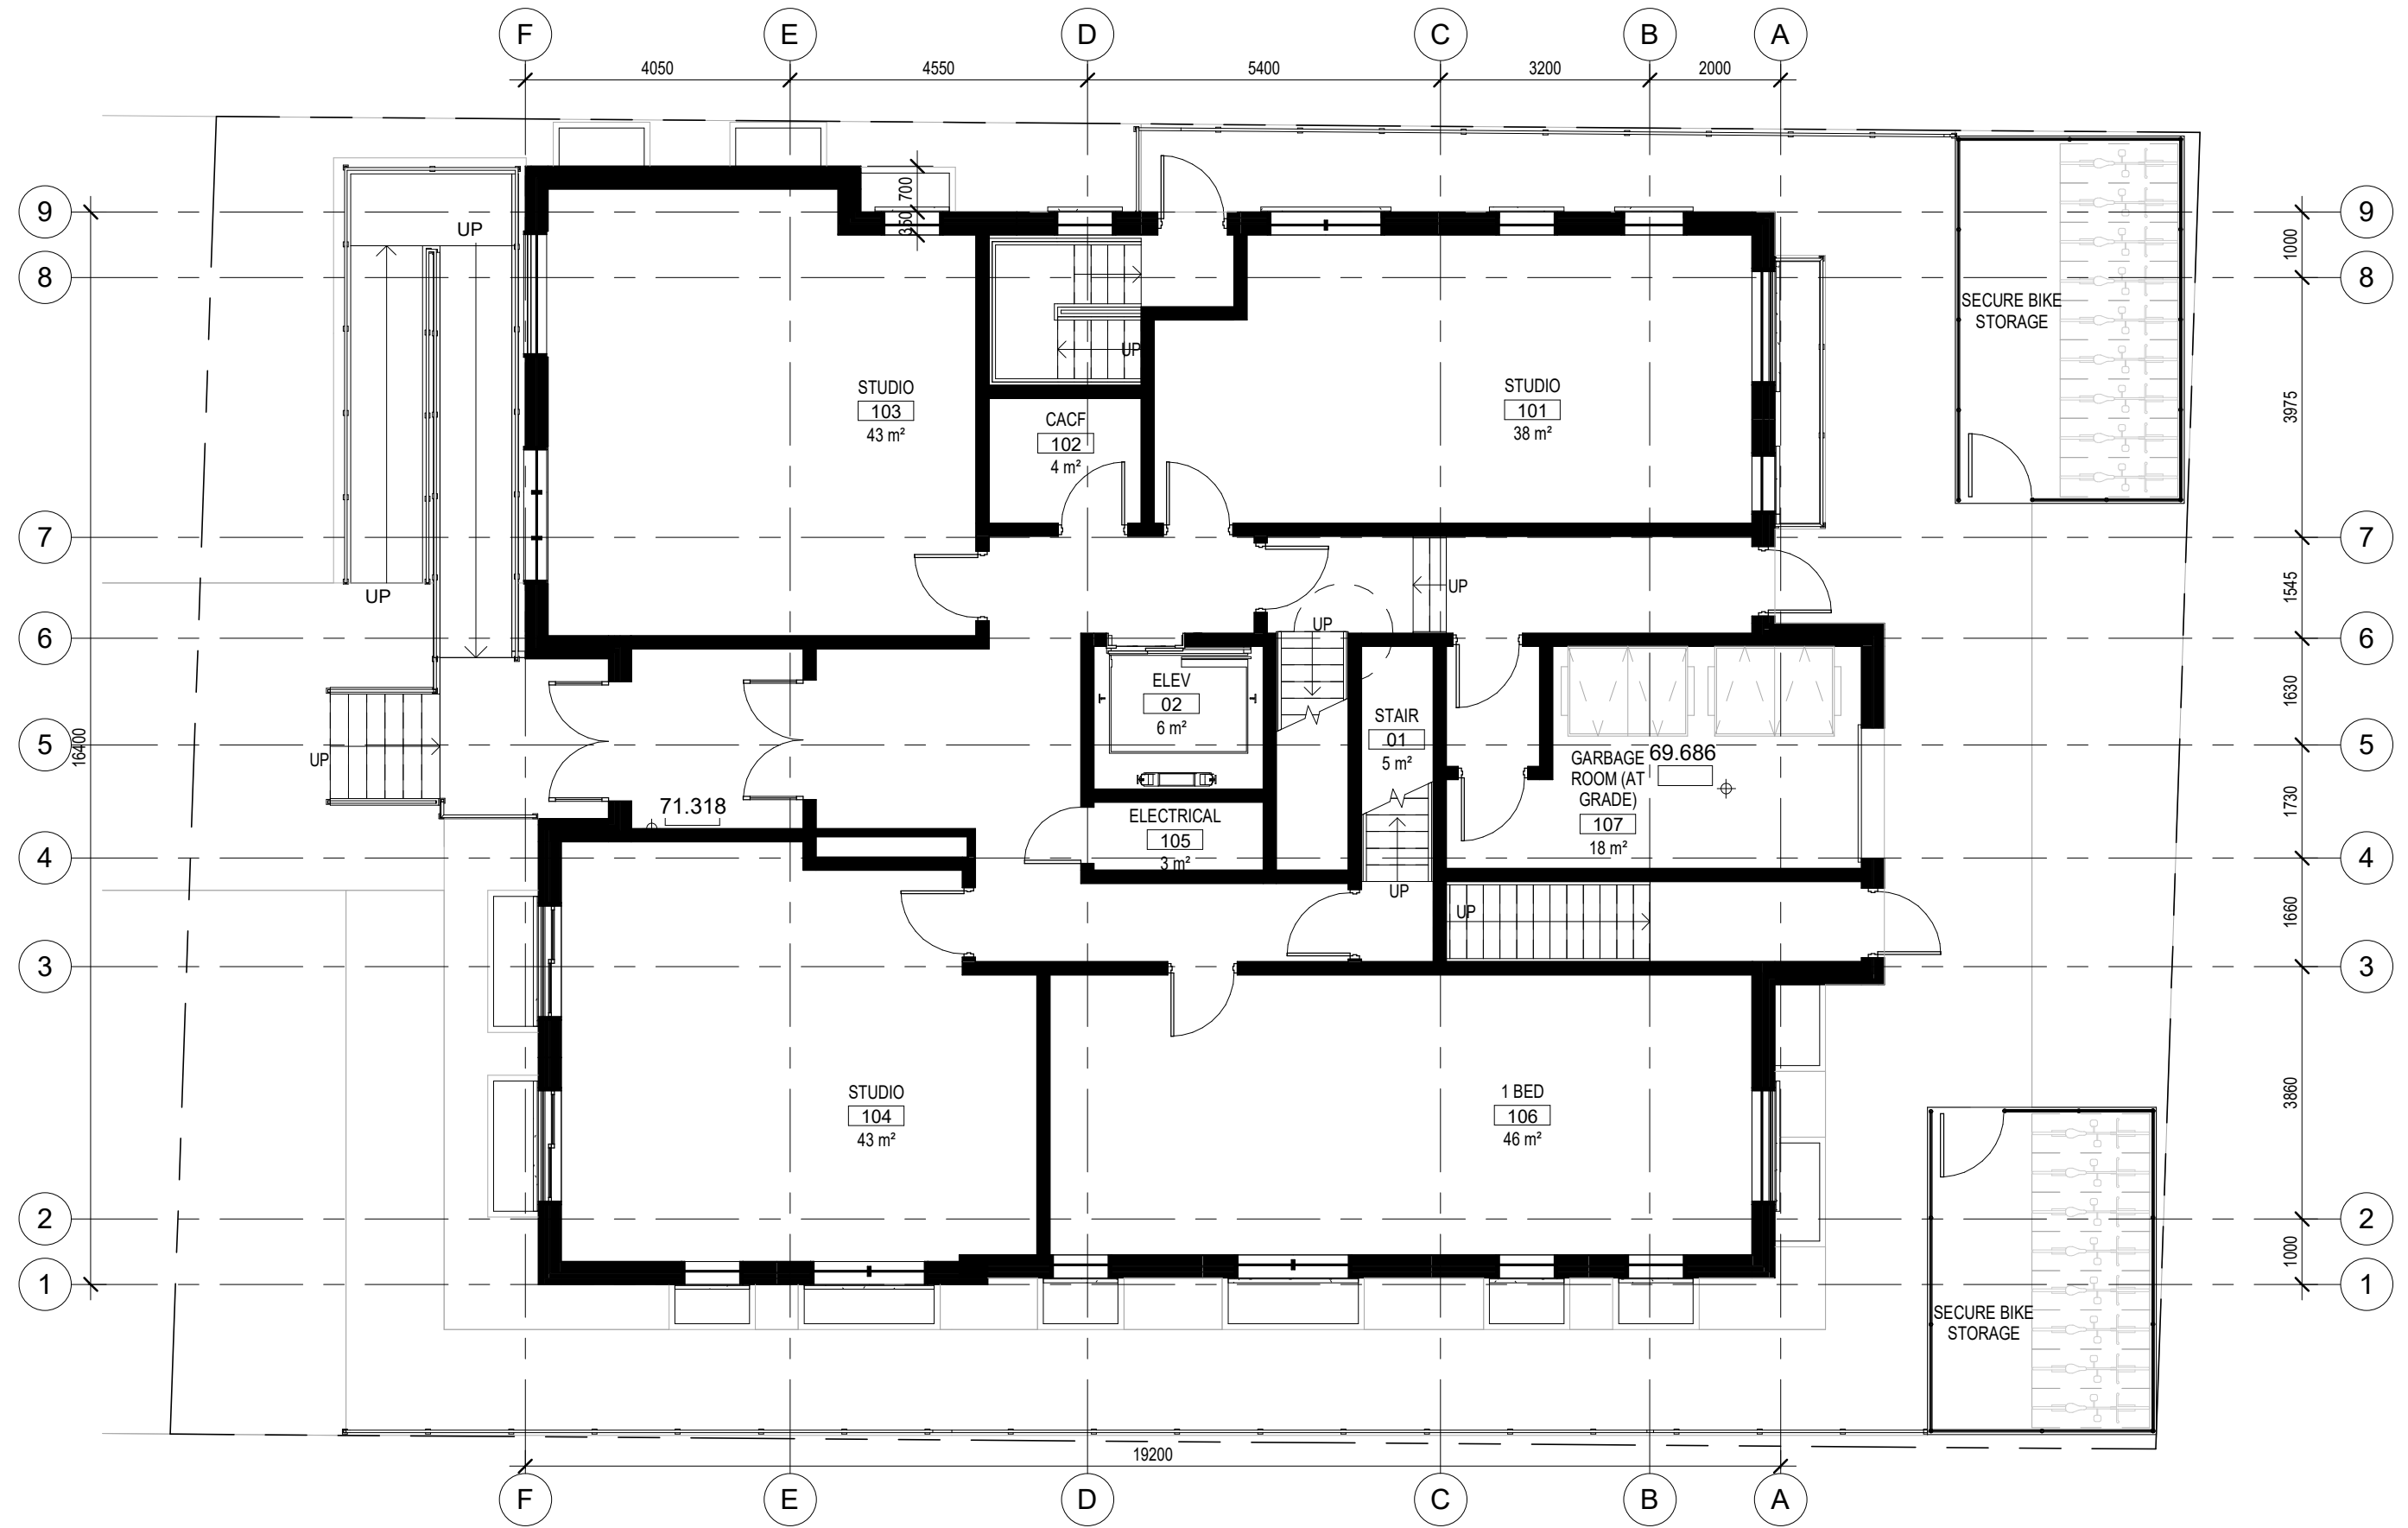


WAVERLEY APARTMENTS

A101

UDRP A101

DATE
 PROJECT NUMBER 19-1805
 SCALE 1 : 100

REVISION No.
 REVISION

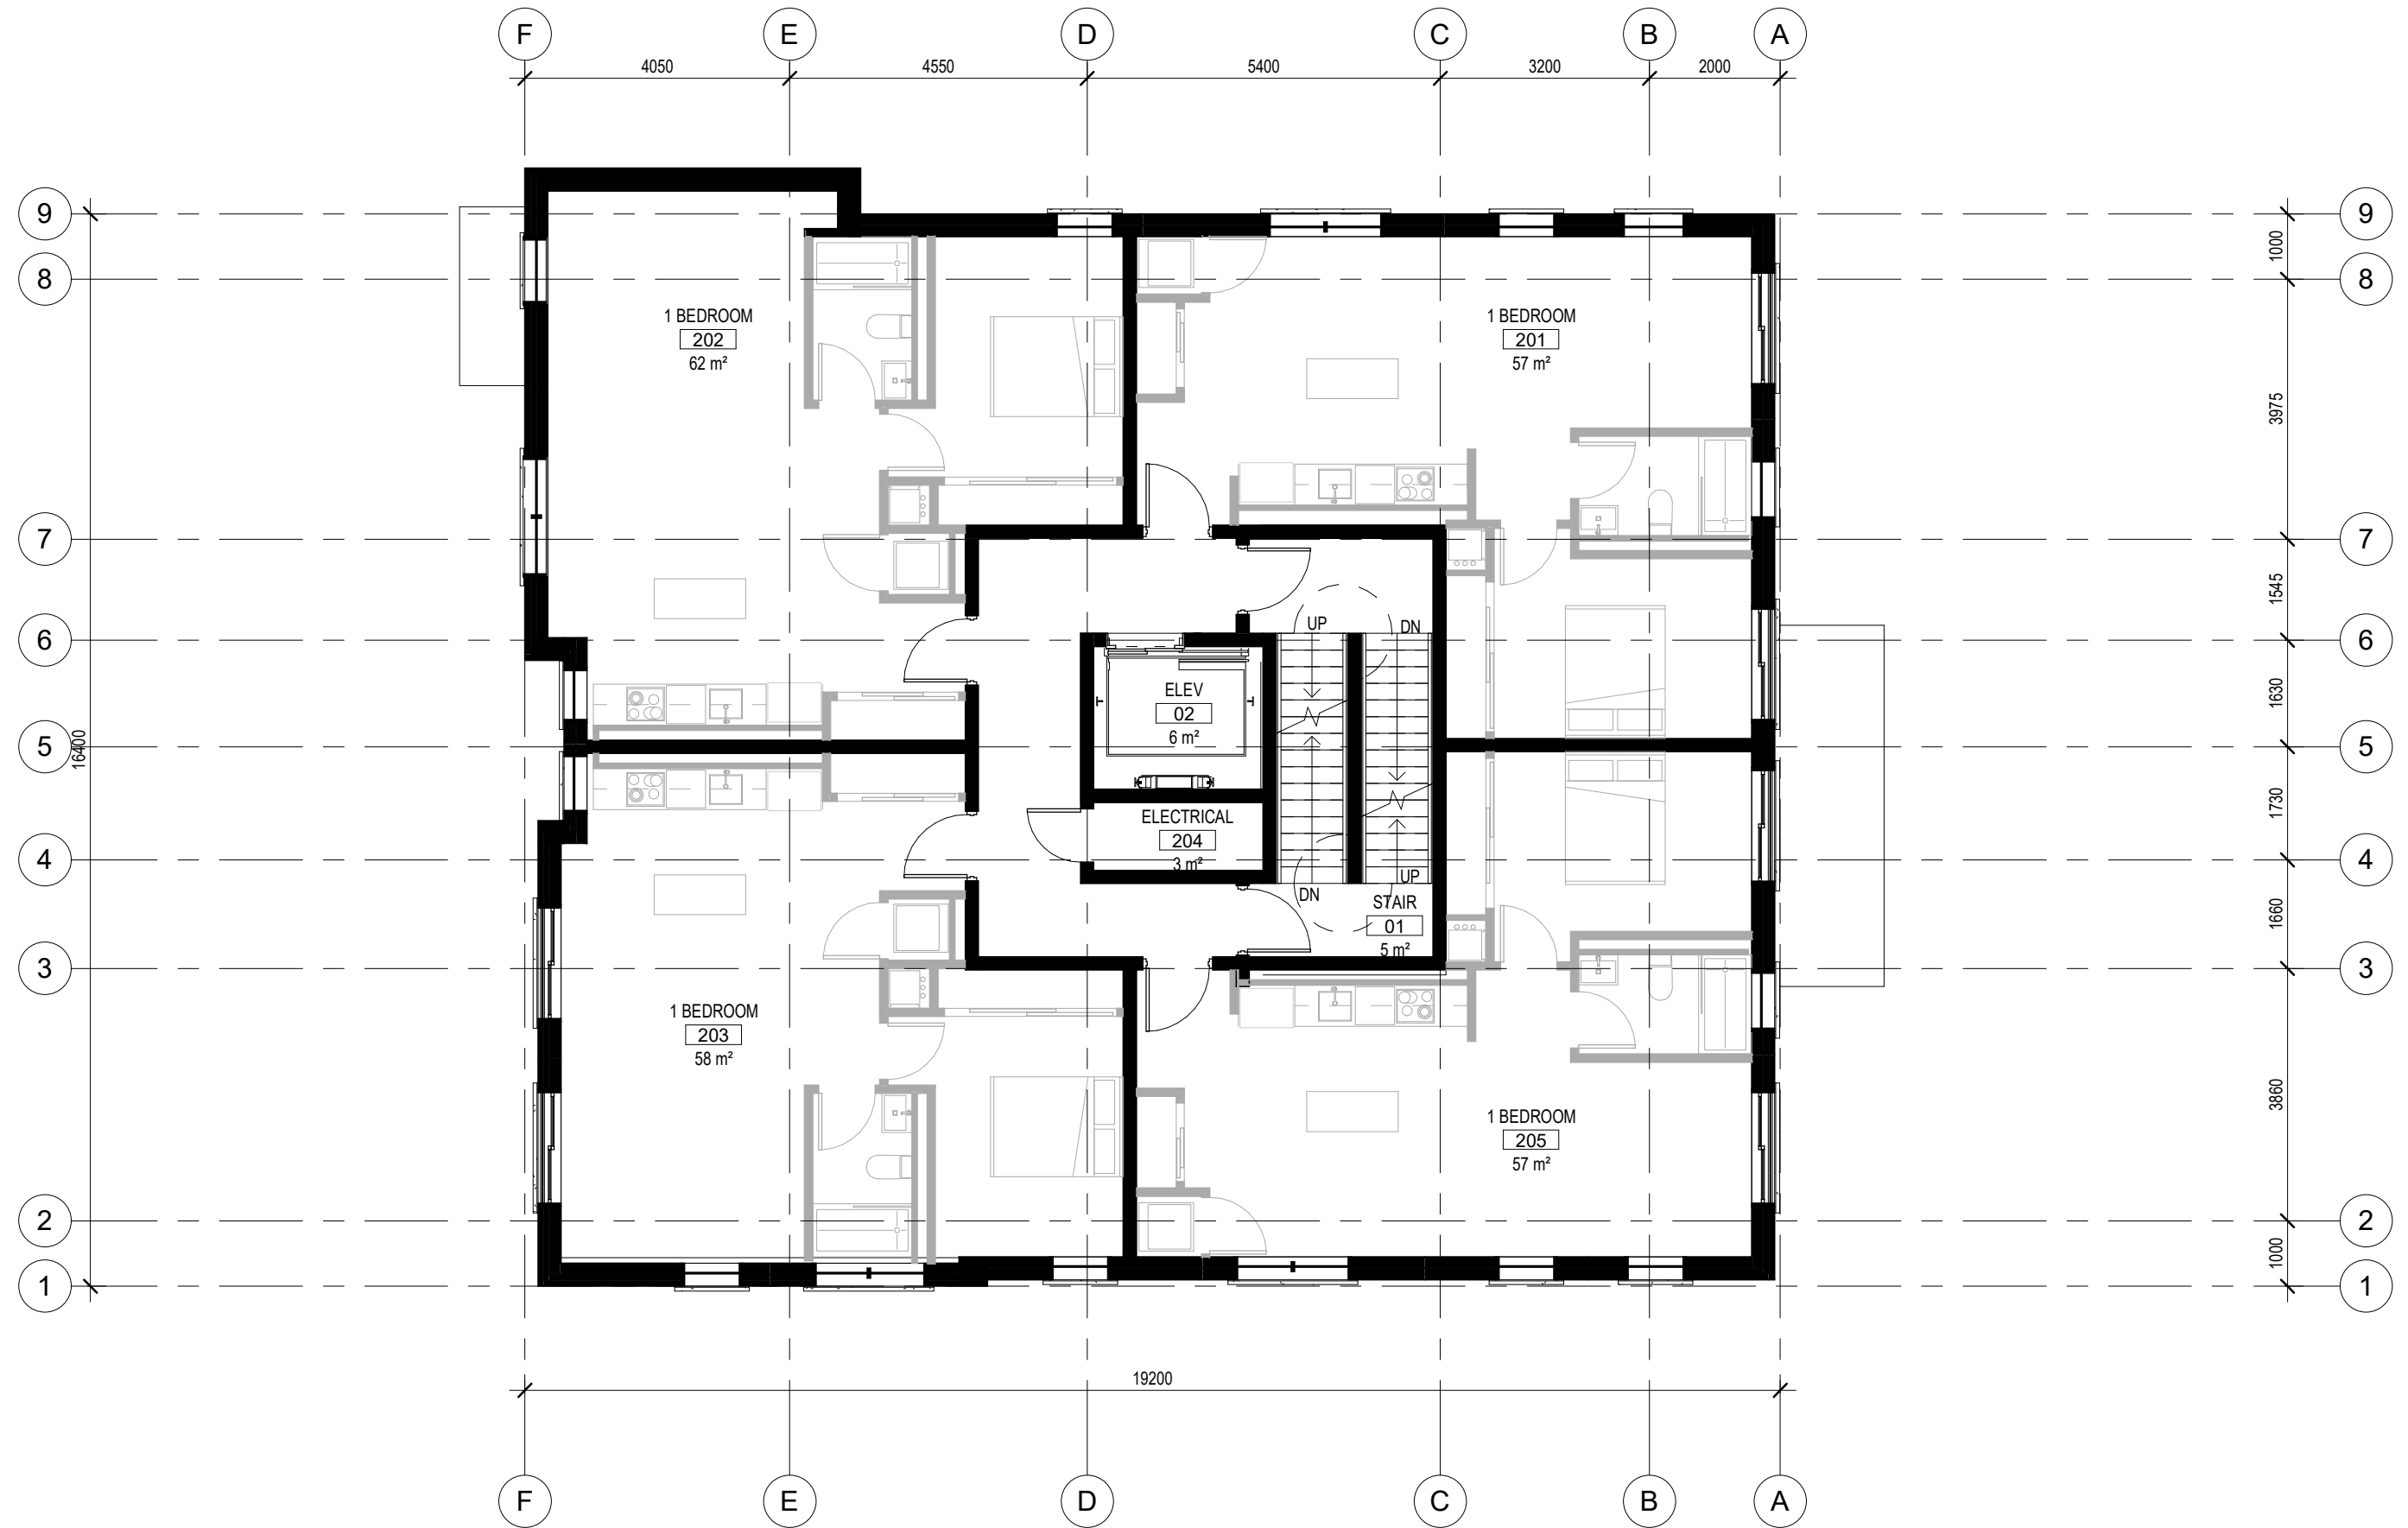


WAVERLEY APARTMENTS

A102

UDRP A102

DATE
 PROJECT NUMBER 19-1805
 SCALE 1 : 100

REVISION No.
 REVISION

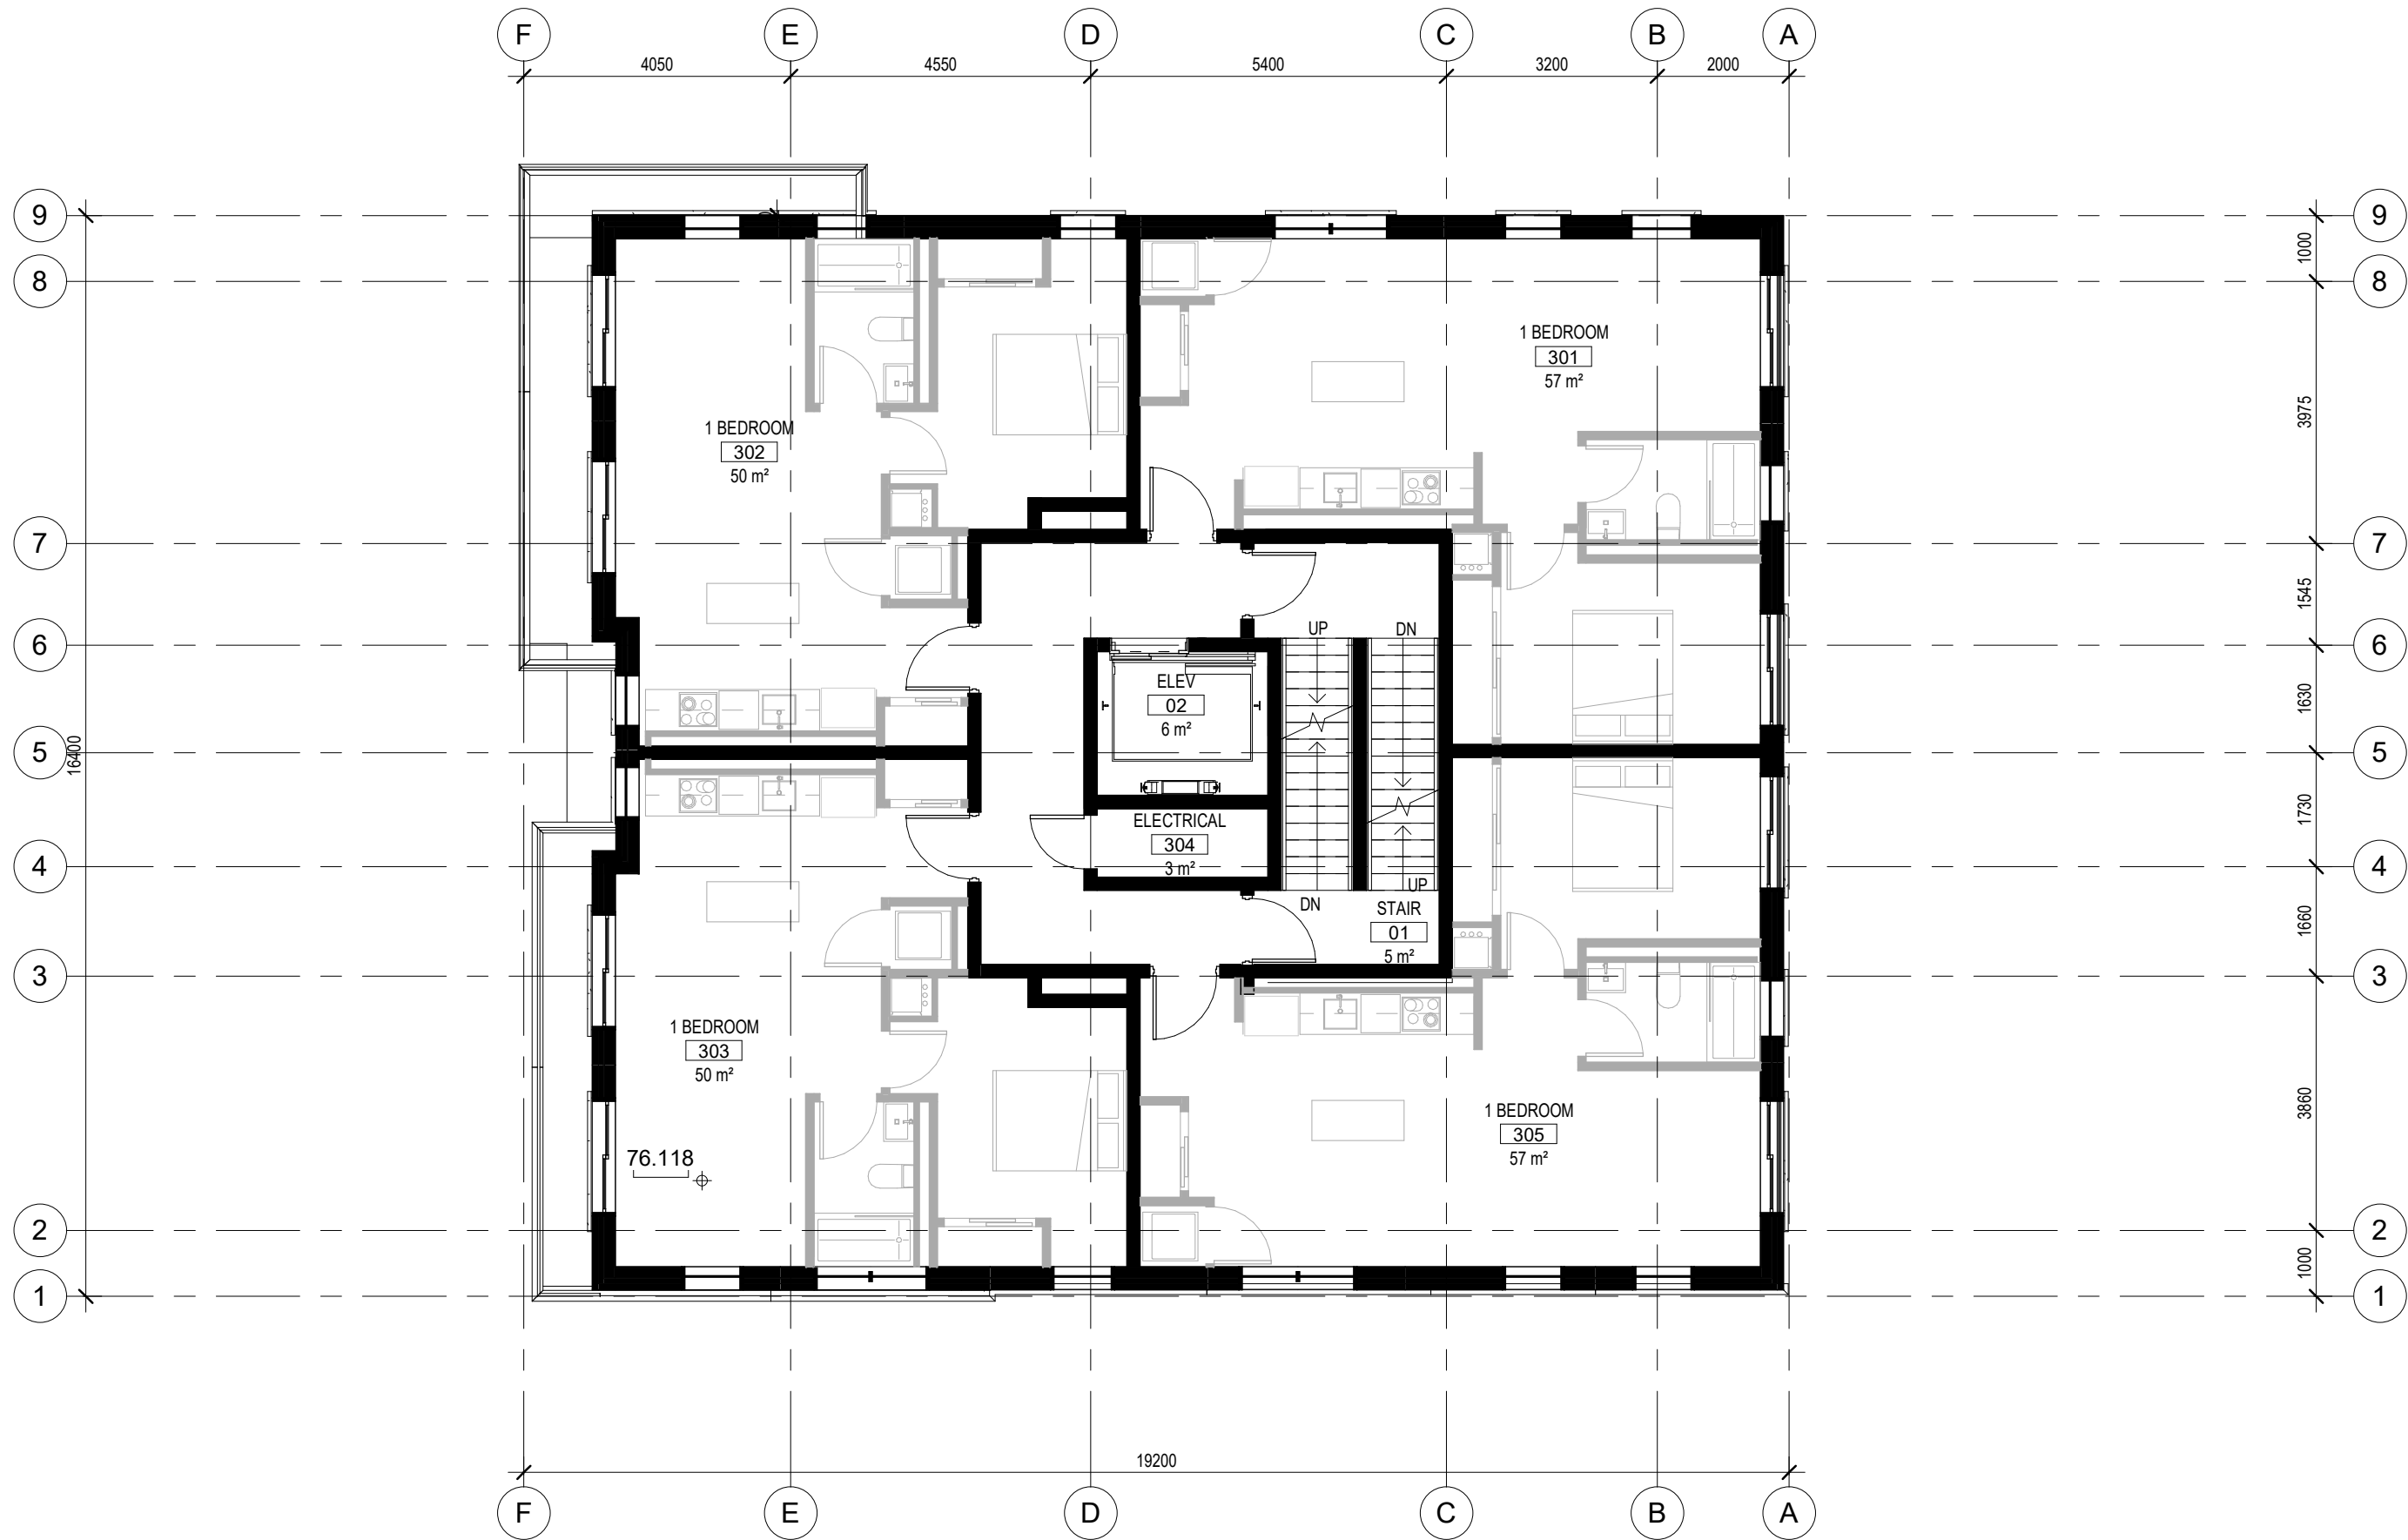


WAVERLEY APARTMENTS

A103

UDRP A103

DATE
 PROJECT NUMBER 19-1805
 SCALE 1 : 100

REVISION No.
 REVISION

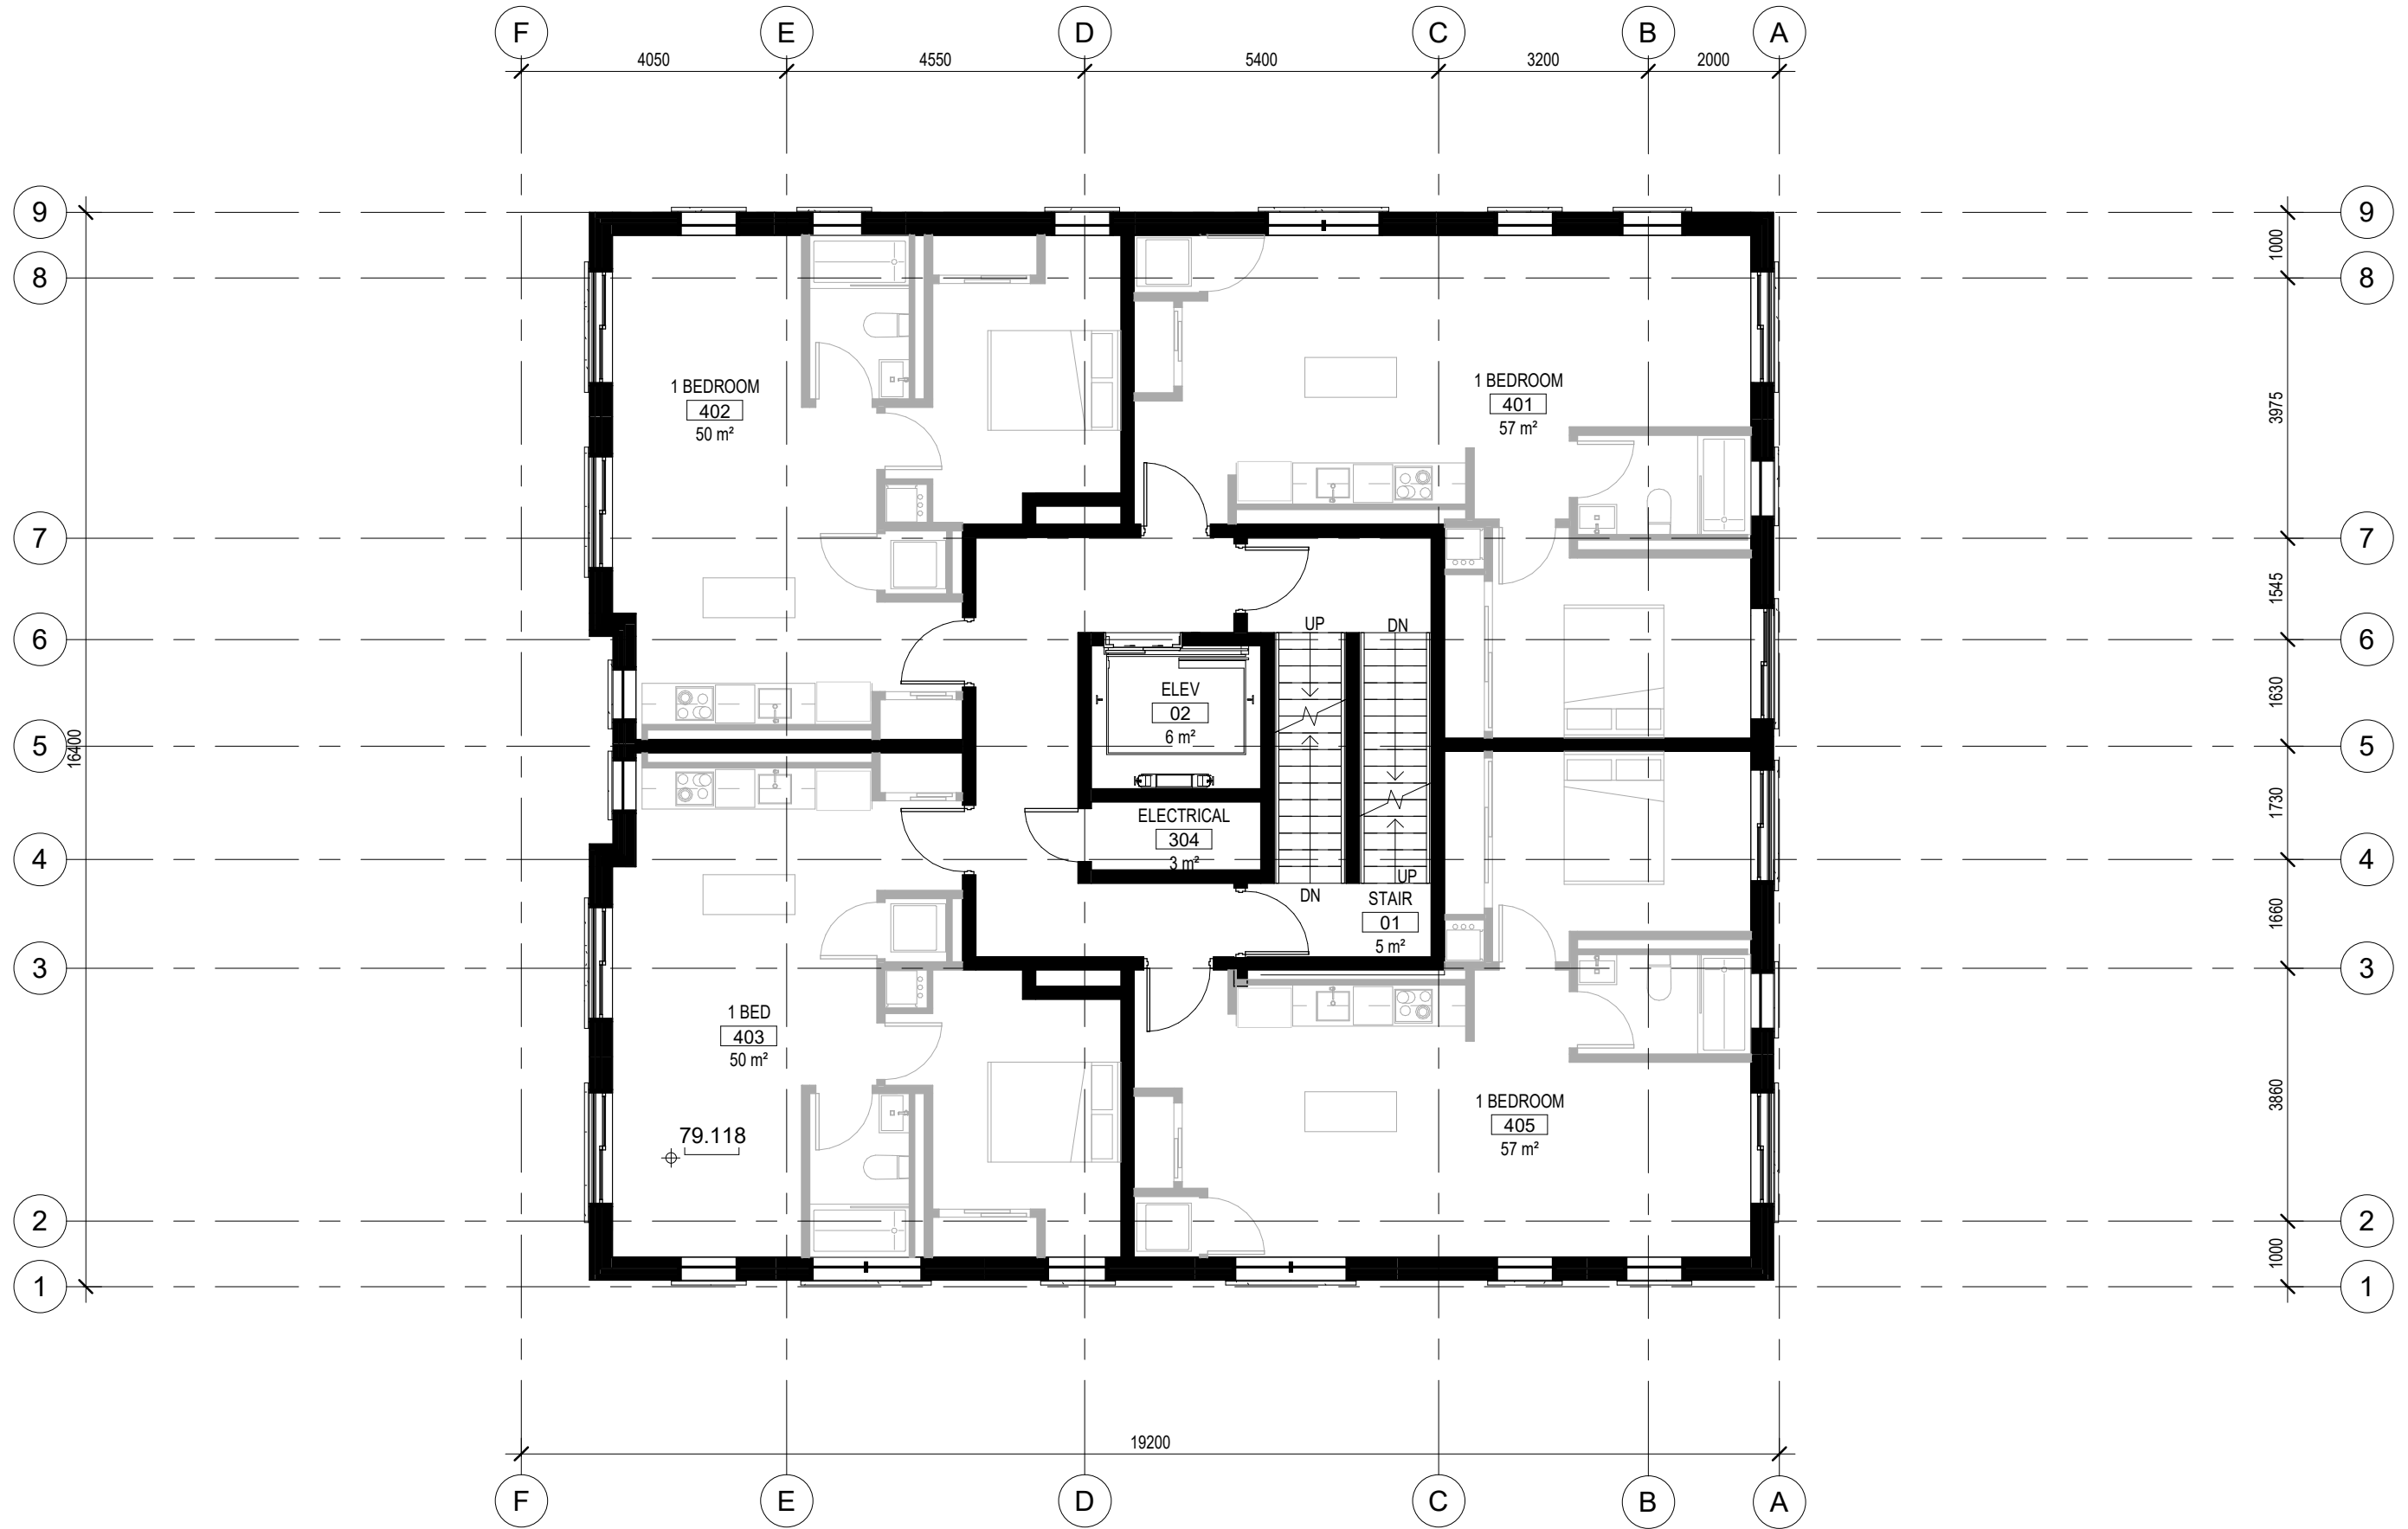


WAVERLEY APARTMENTS

A104

UDRP A104

DATE
 PROJECT NUMBER 19-1805
 SCALE 1 : 100

REVISION No.
 REVISION

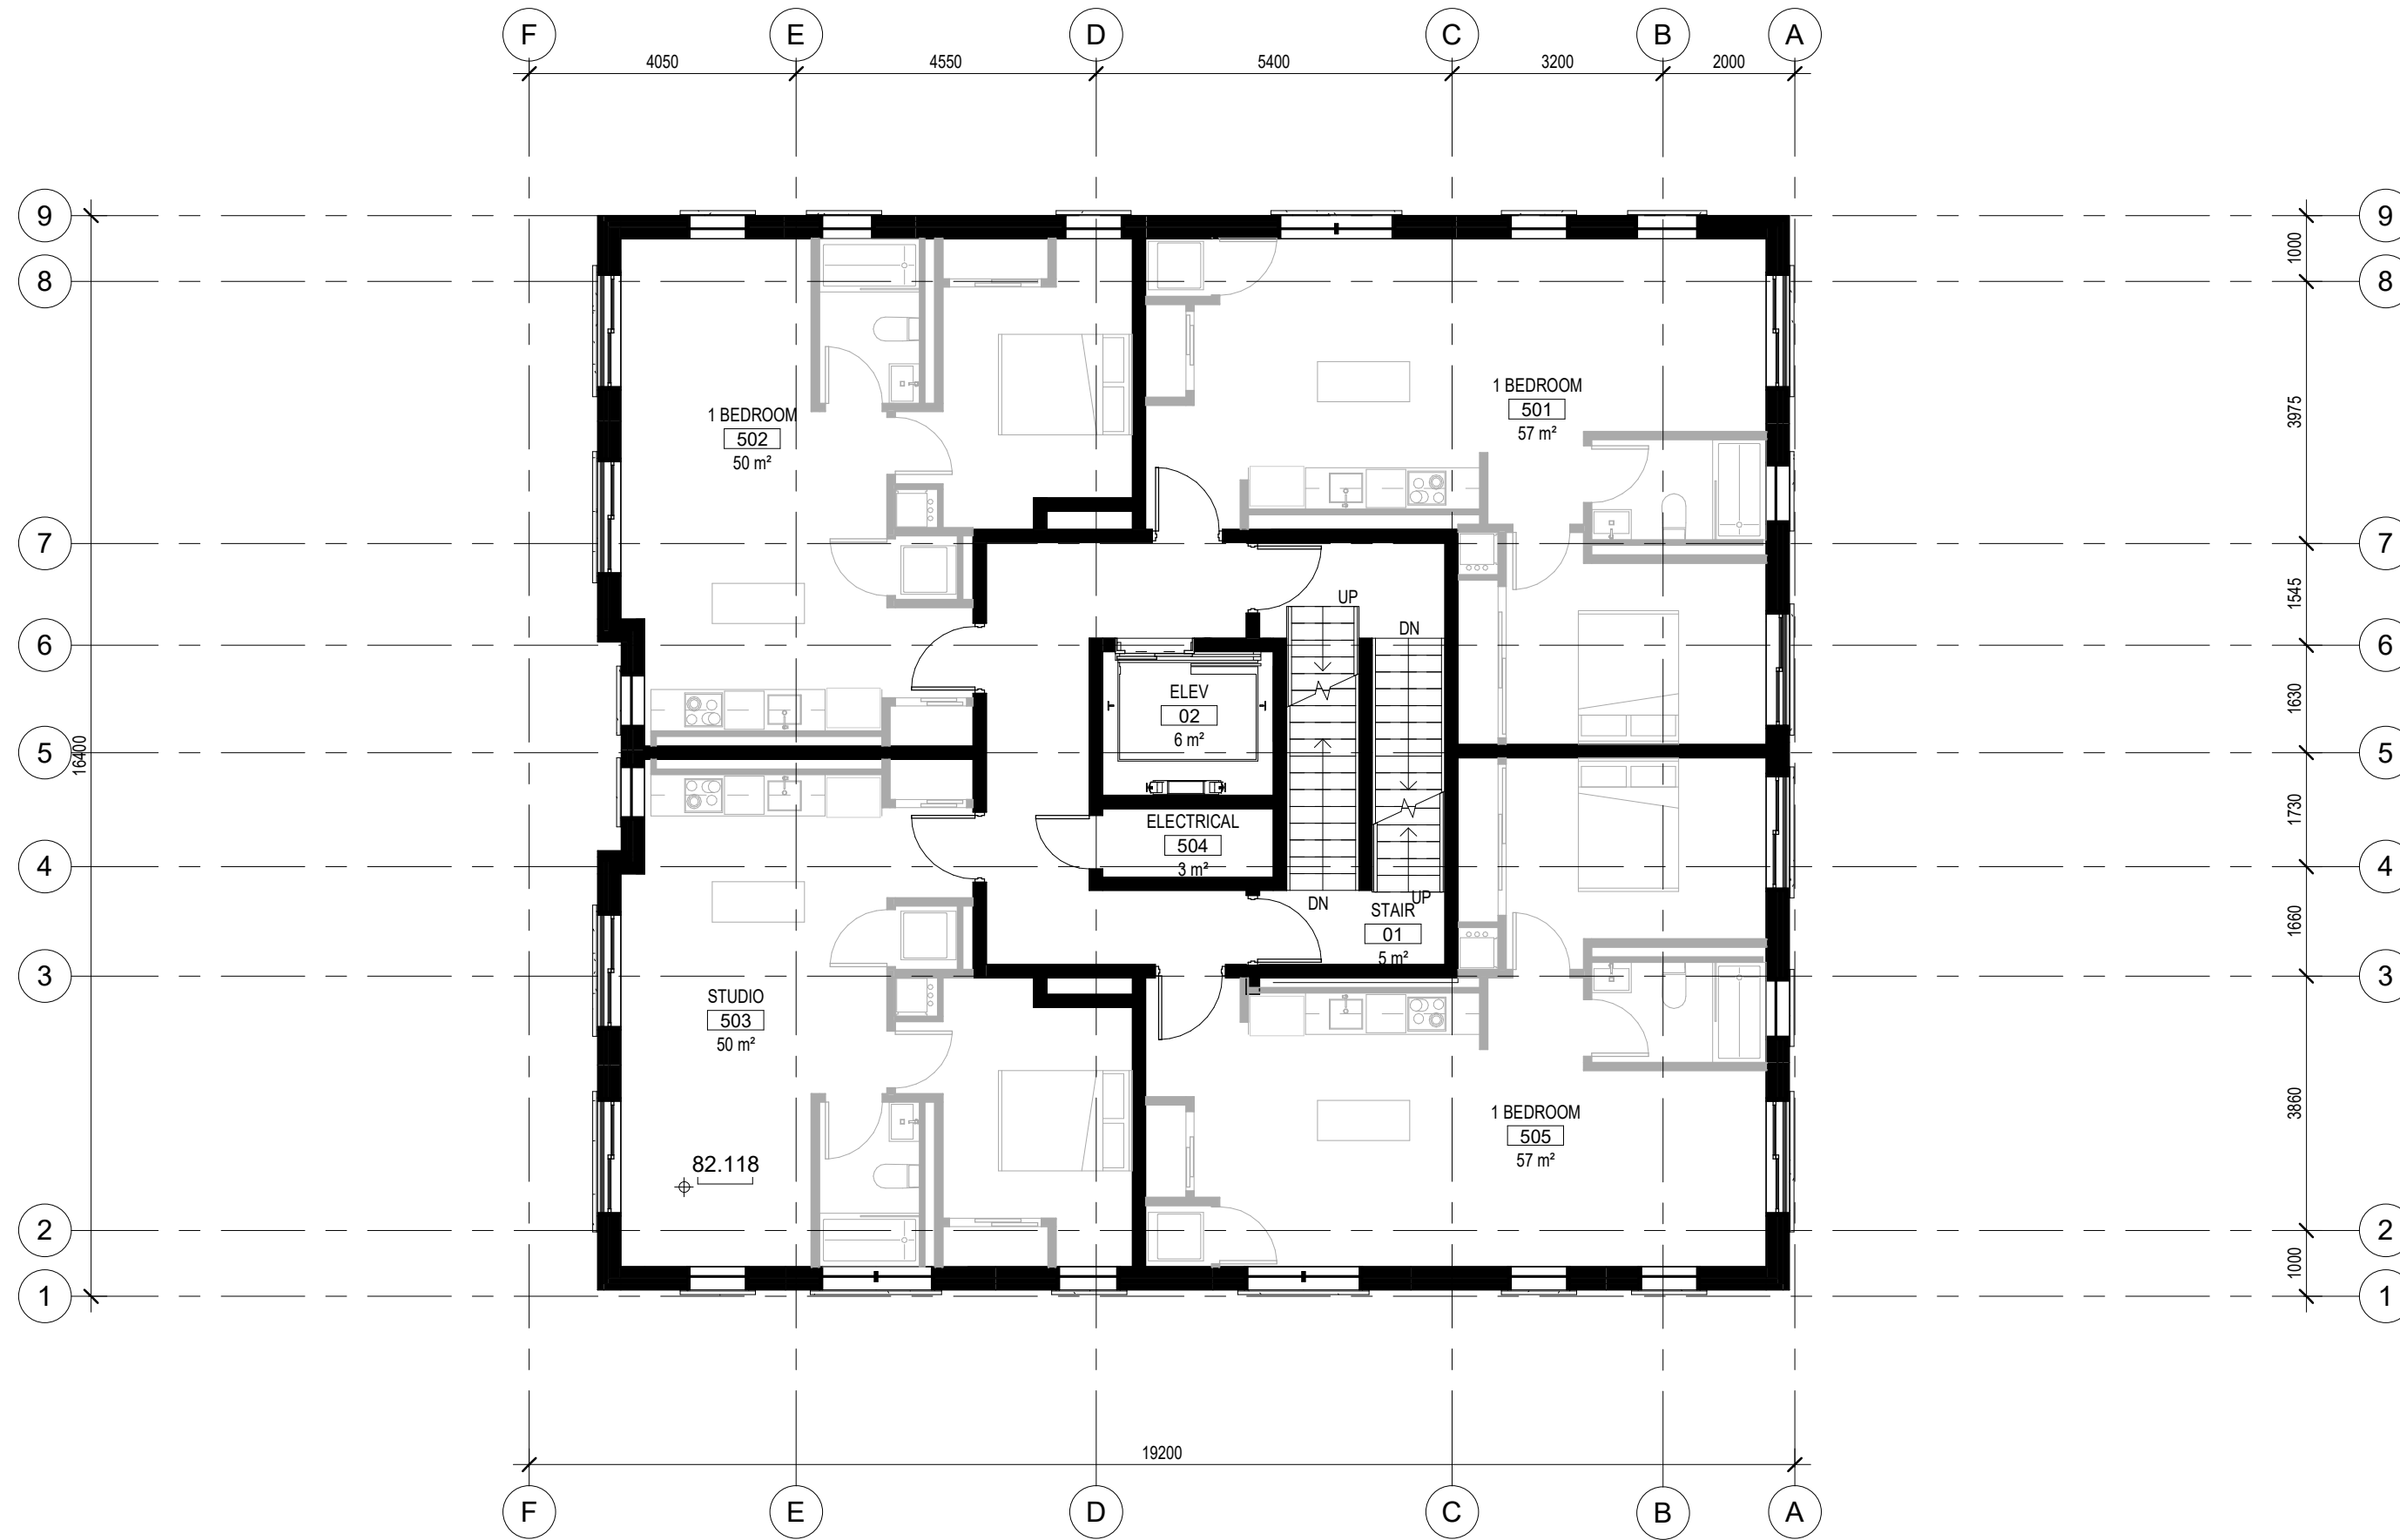


WAVERLEY APARTMENTS

A105

UDRP A105

DATE
 PROJECT NUMBER 19-1805
 SCALE 1 : 100

REVISION No.
 REVISION

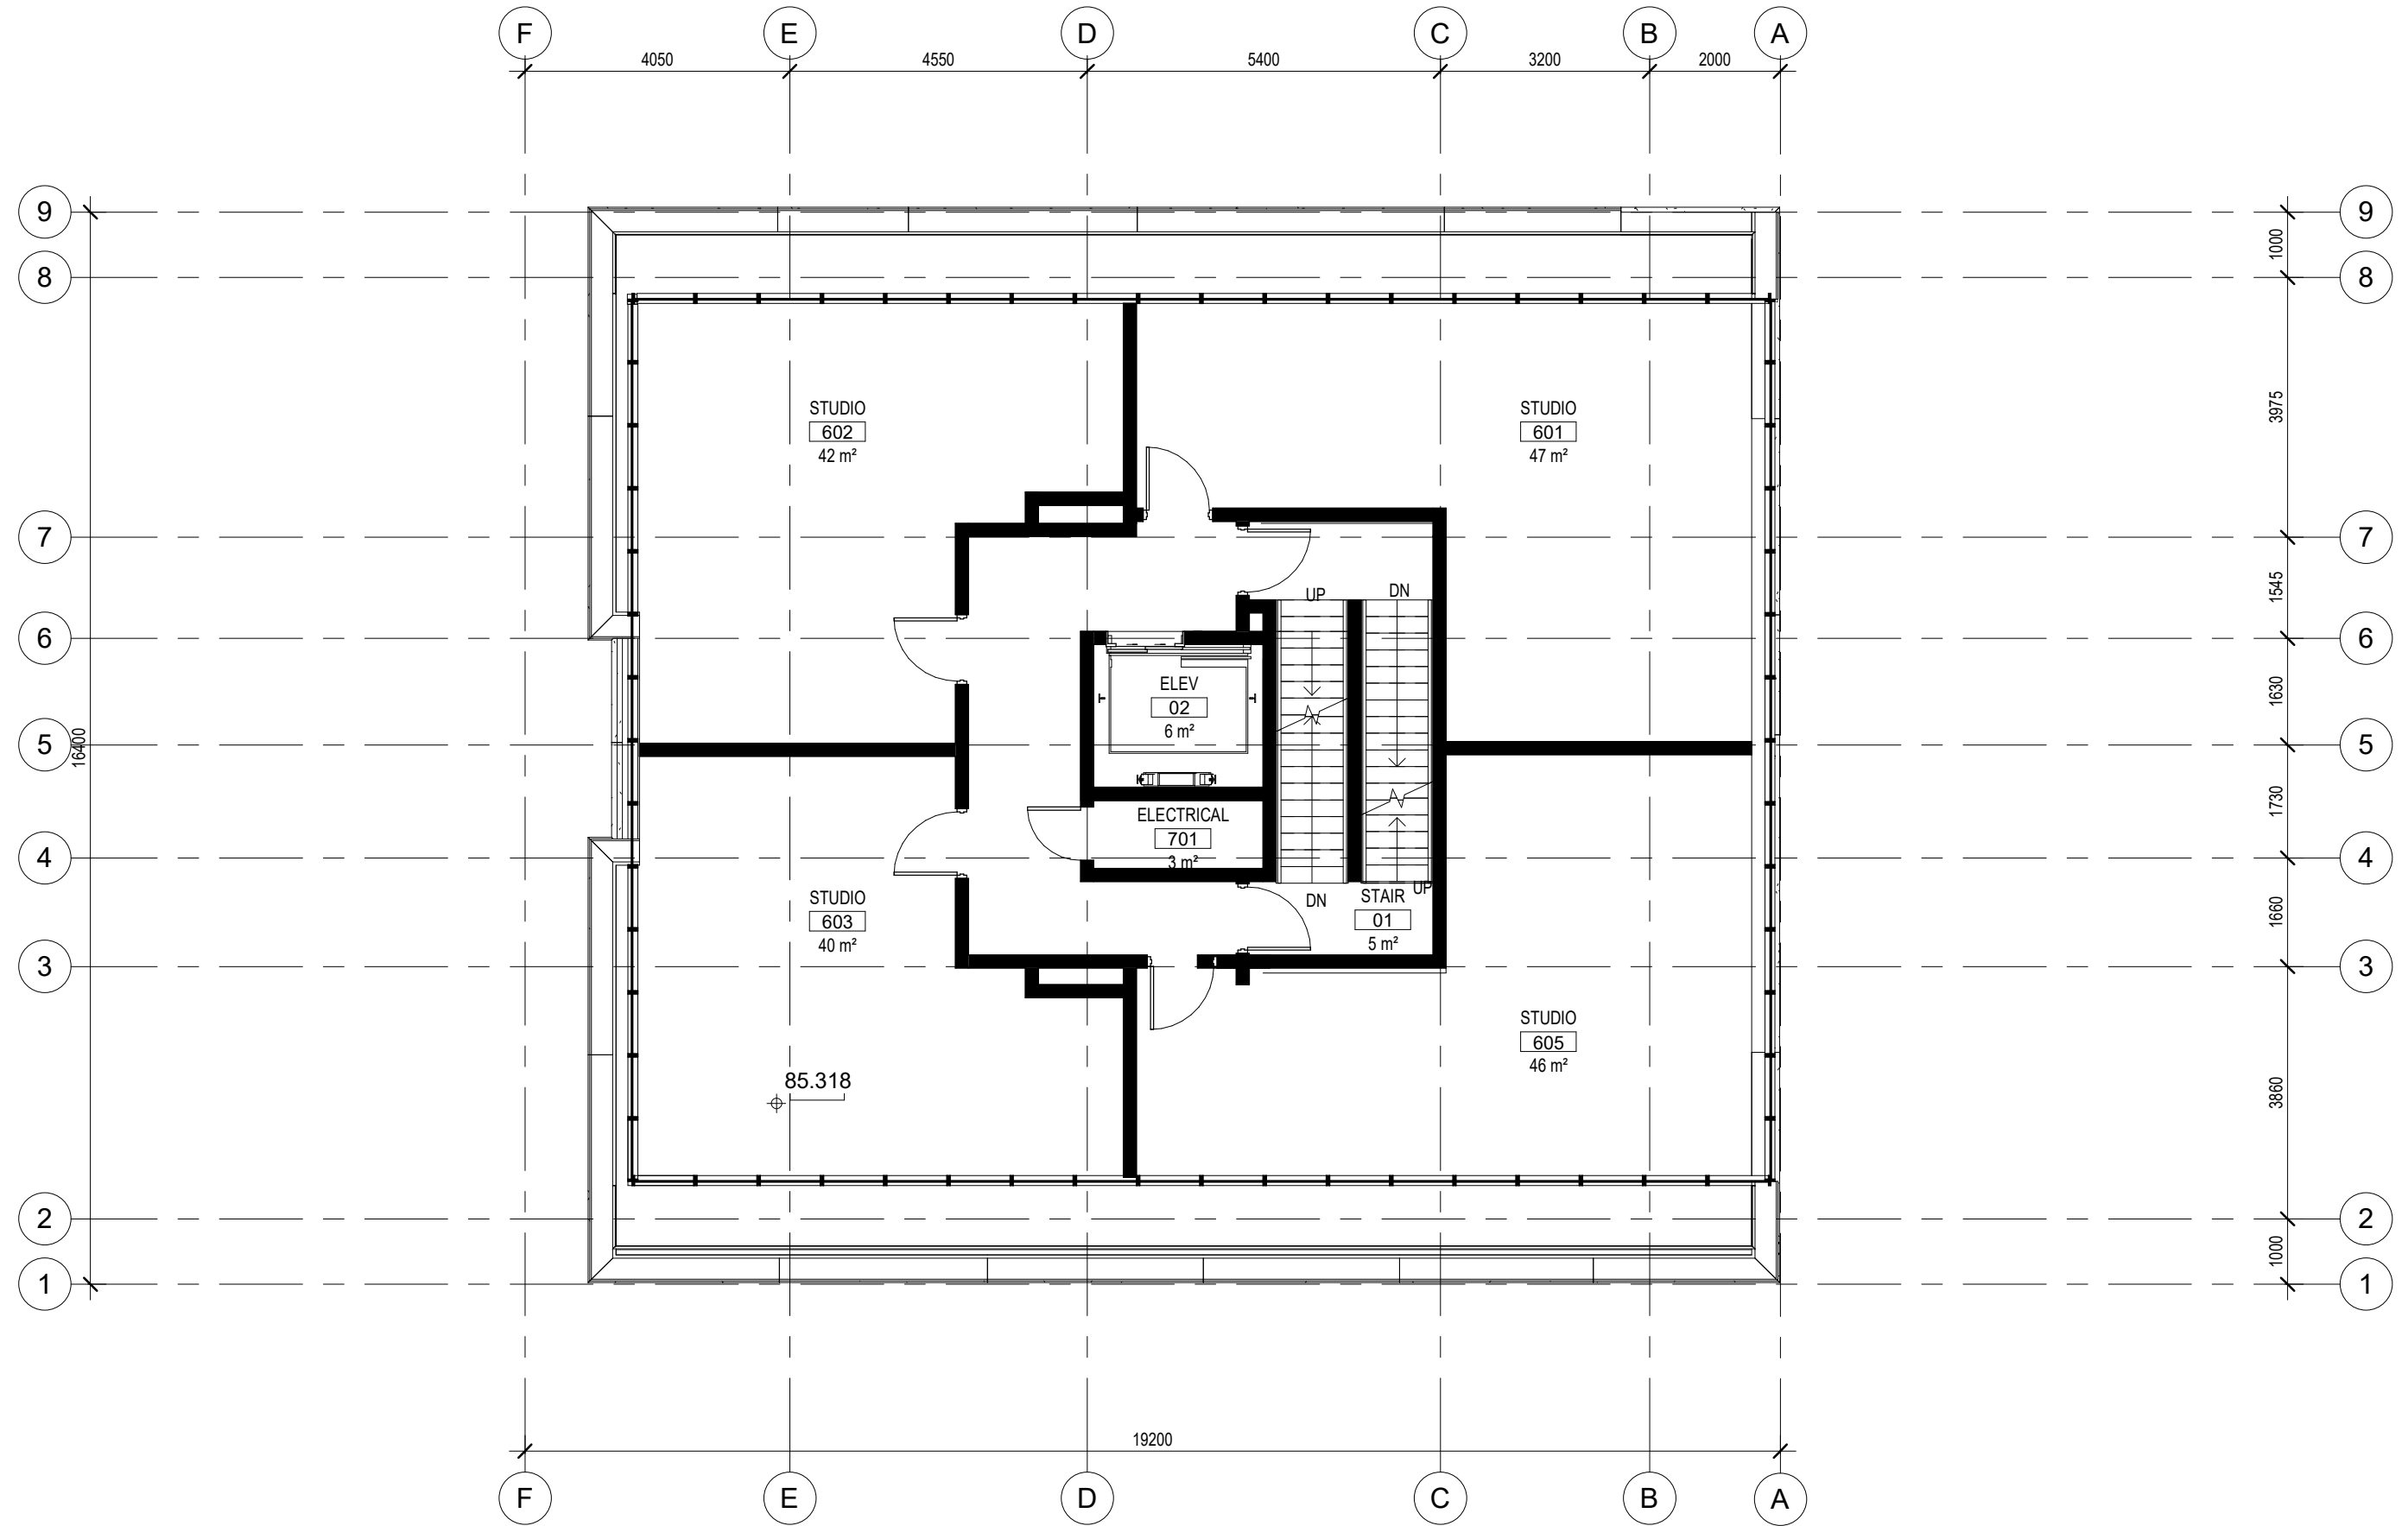


WAVERLEY APARTMENTS

A106

UDRP A106

DATE
 PROJECT NUMBER 19-1805
 SCALE 1 : 100

REVISION No.
 REVISION

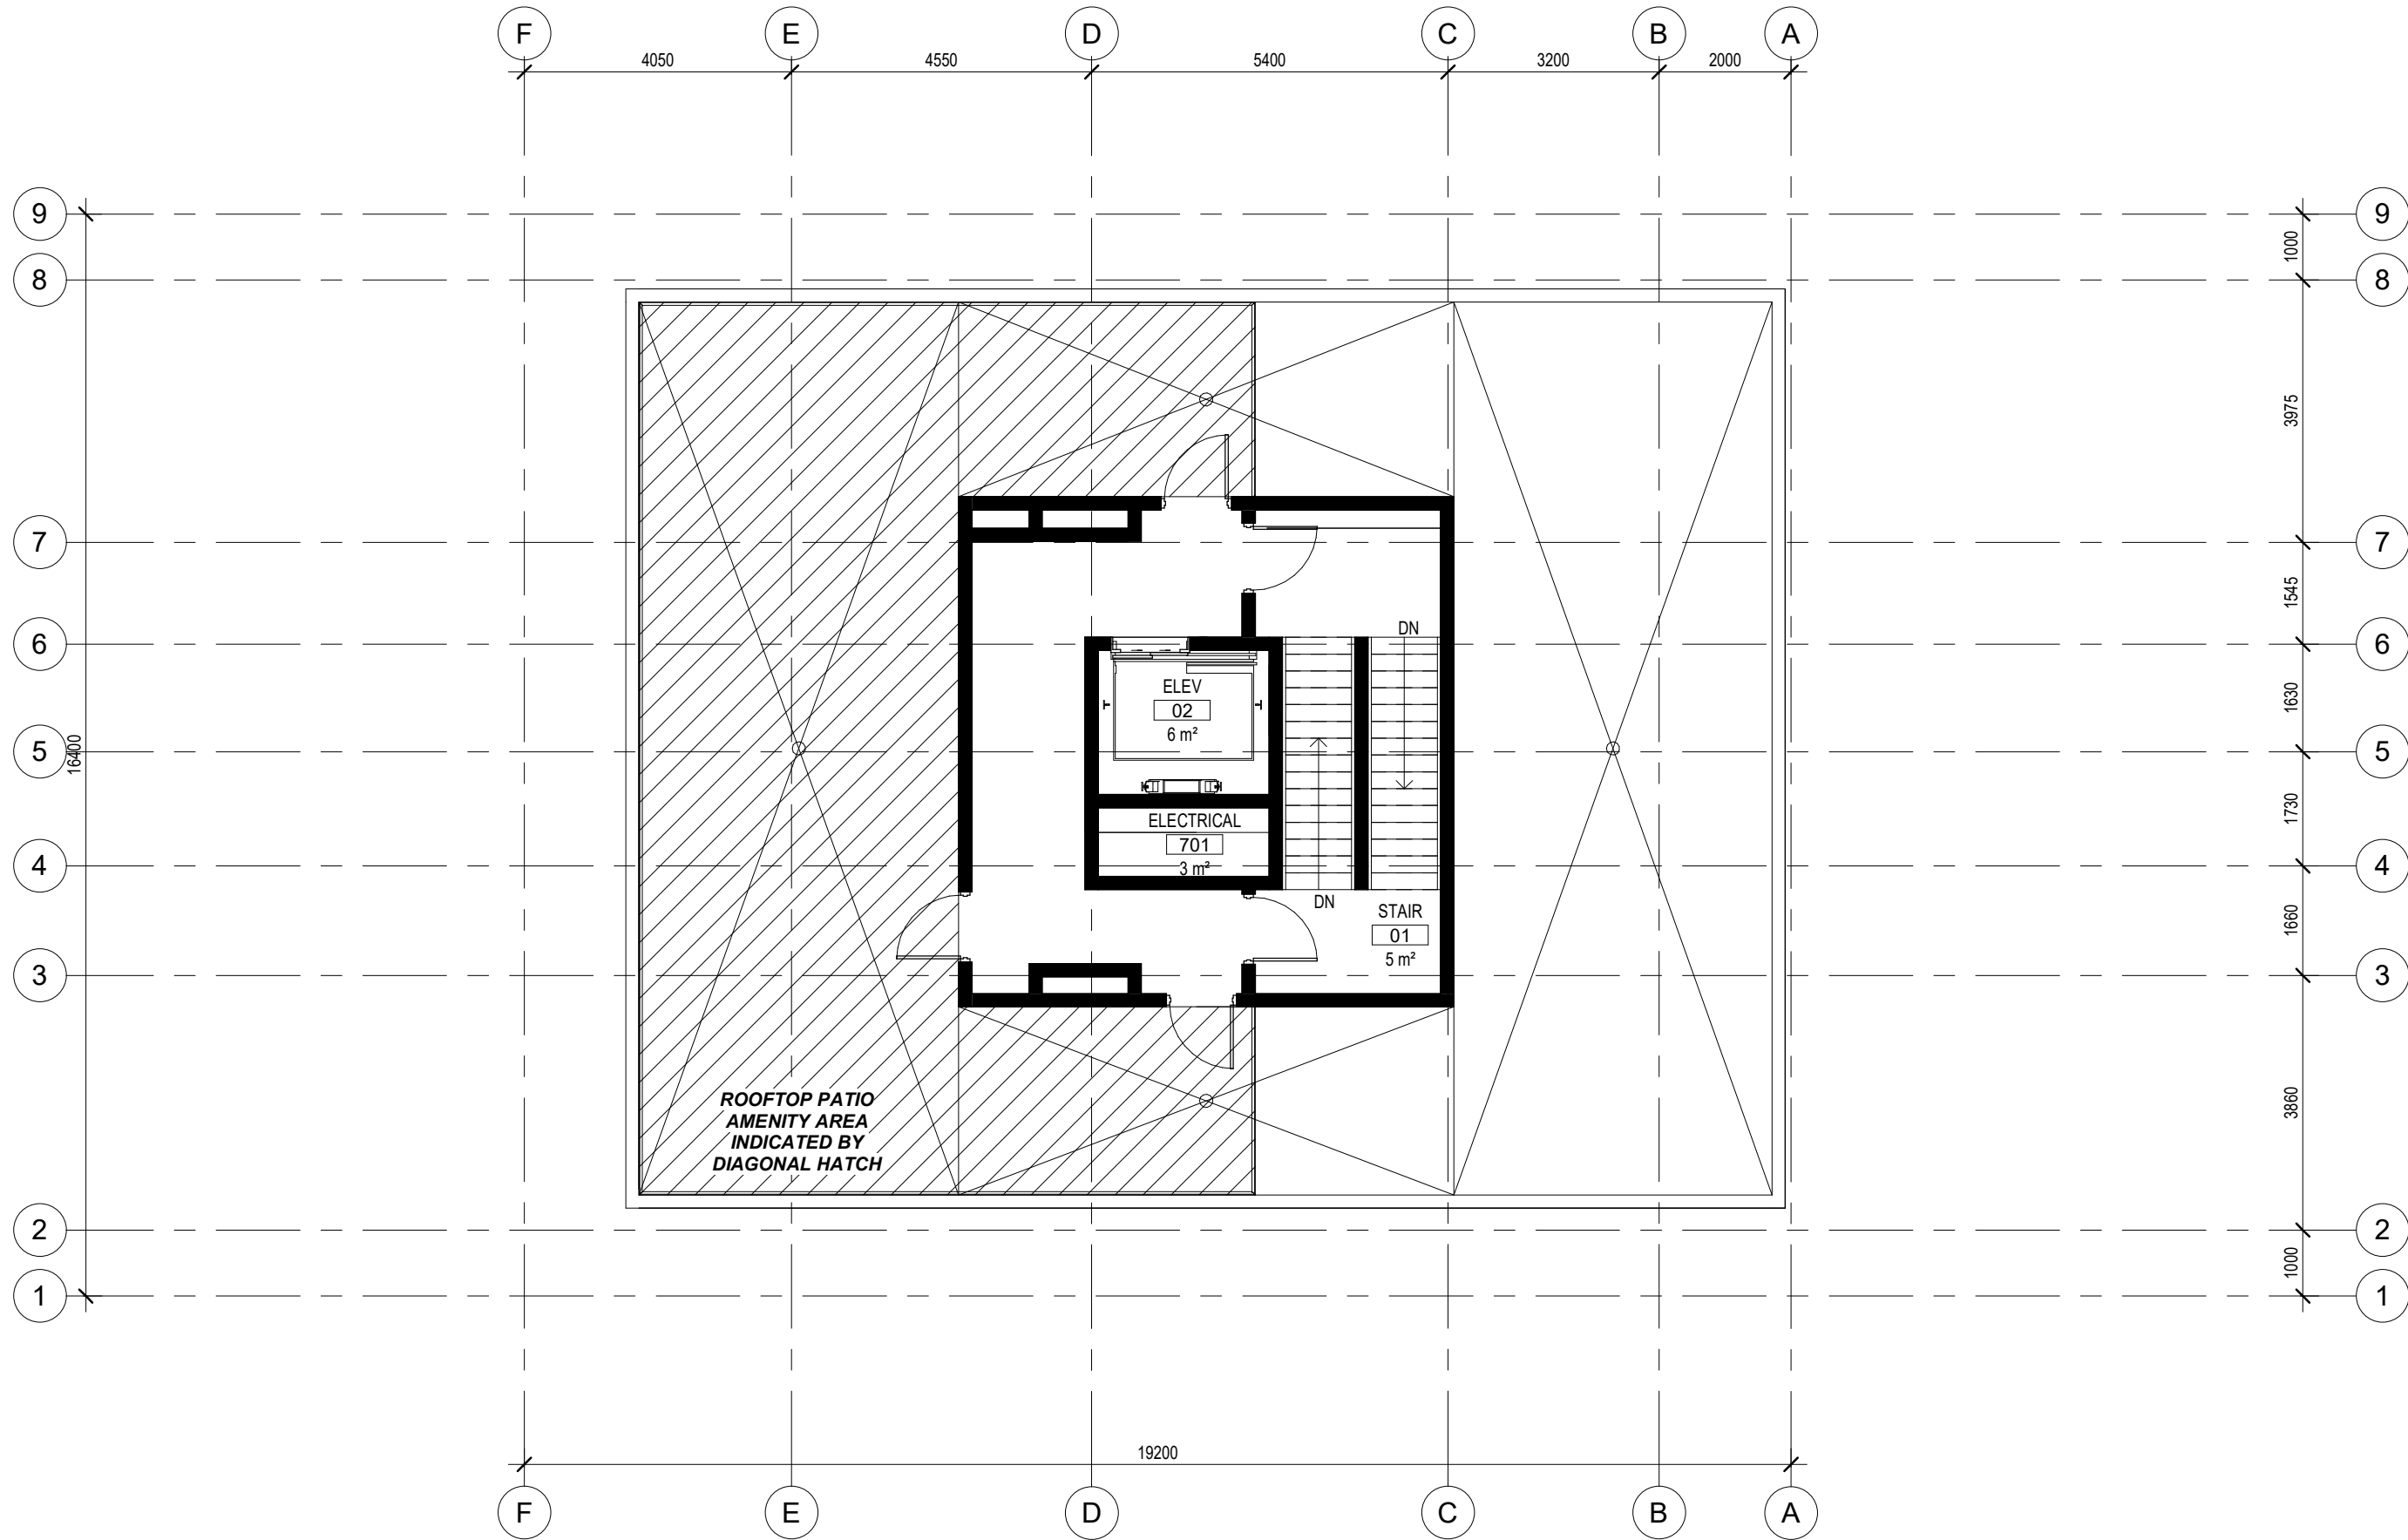

WAVERLEY APARTMENTS

A107

UDRP A107

DATE
 PROJECT NUMBER 19-1805
 SCALE 1 : 100

REVISION No.
 REVISION



WAVERLEY APARTMENTS

WEST ELEVATION

UDRP A301

DATE
 PROJECT NUMBER 19-1805
 SCALE 1 : 100

REVISION No.
 REVISION



WAVERLEY APARTMENTS

SOUTH ELEVATION

UDRP A302

DATE
 PROJECT NUMBER 19-1805
 SCALE 1 : 100

REVISION No.
 REVISION



WAVERLEY APARTMENTS

EAST ELEVATION

UDRP A303

DATE
 PROJECT NUMBER 19-1805
 SCALE 1 : 100

REVISION No.
 REVISION



WAVERLEY APARTMENTS

NORTH ELEVATION

UDRP A304

DATE
 PROJECT NUMBER 19-1805
 SCALE 1 : 100

REVISION No.
 REVISION

