


Copyright Reserved

The Contractor shall verify and be responsible for all dimensions. DO NOT scale the drawing - any errors or omissions shall be reported to Stantec without delay.
The Copyrights to all designs and drawings are the property of Stantec. Reproduction or use for any purpose other than that authorized by Stantec is forbidden.

Legend

- PROPOSED HEAVY DUTY SILT FENCE BOUNDARY AS PER OPSD 219.100
- PROPOSED LIGHT DUTY SILT FENCE BOUNDARY AS PER OPSD 219.110
- PROPOSED STRAW BALE LOCATION AS PER OPSD 219.100
- PROPOSED MUD MAT LOCATION
- PROPOSED CATCHBASIN PROTECTION AS PER DETAIL

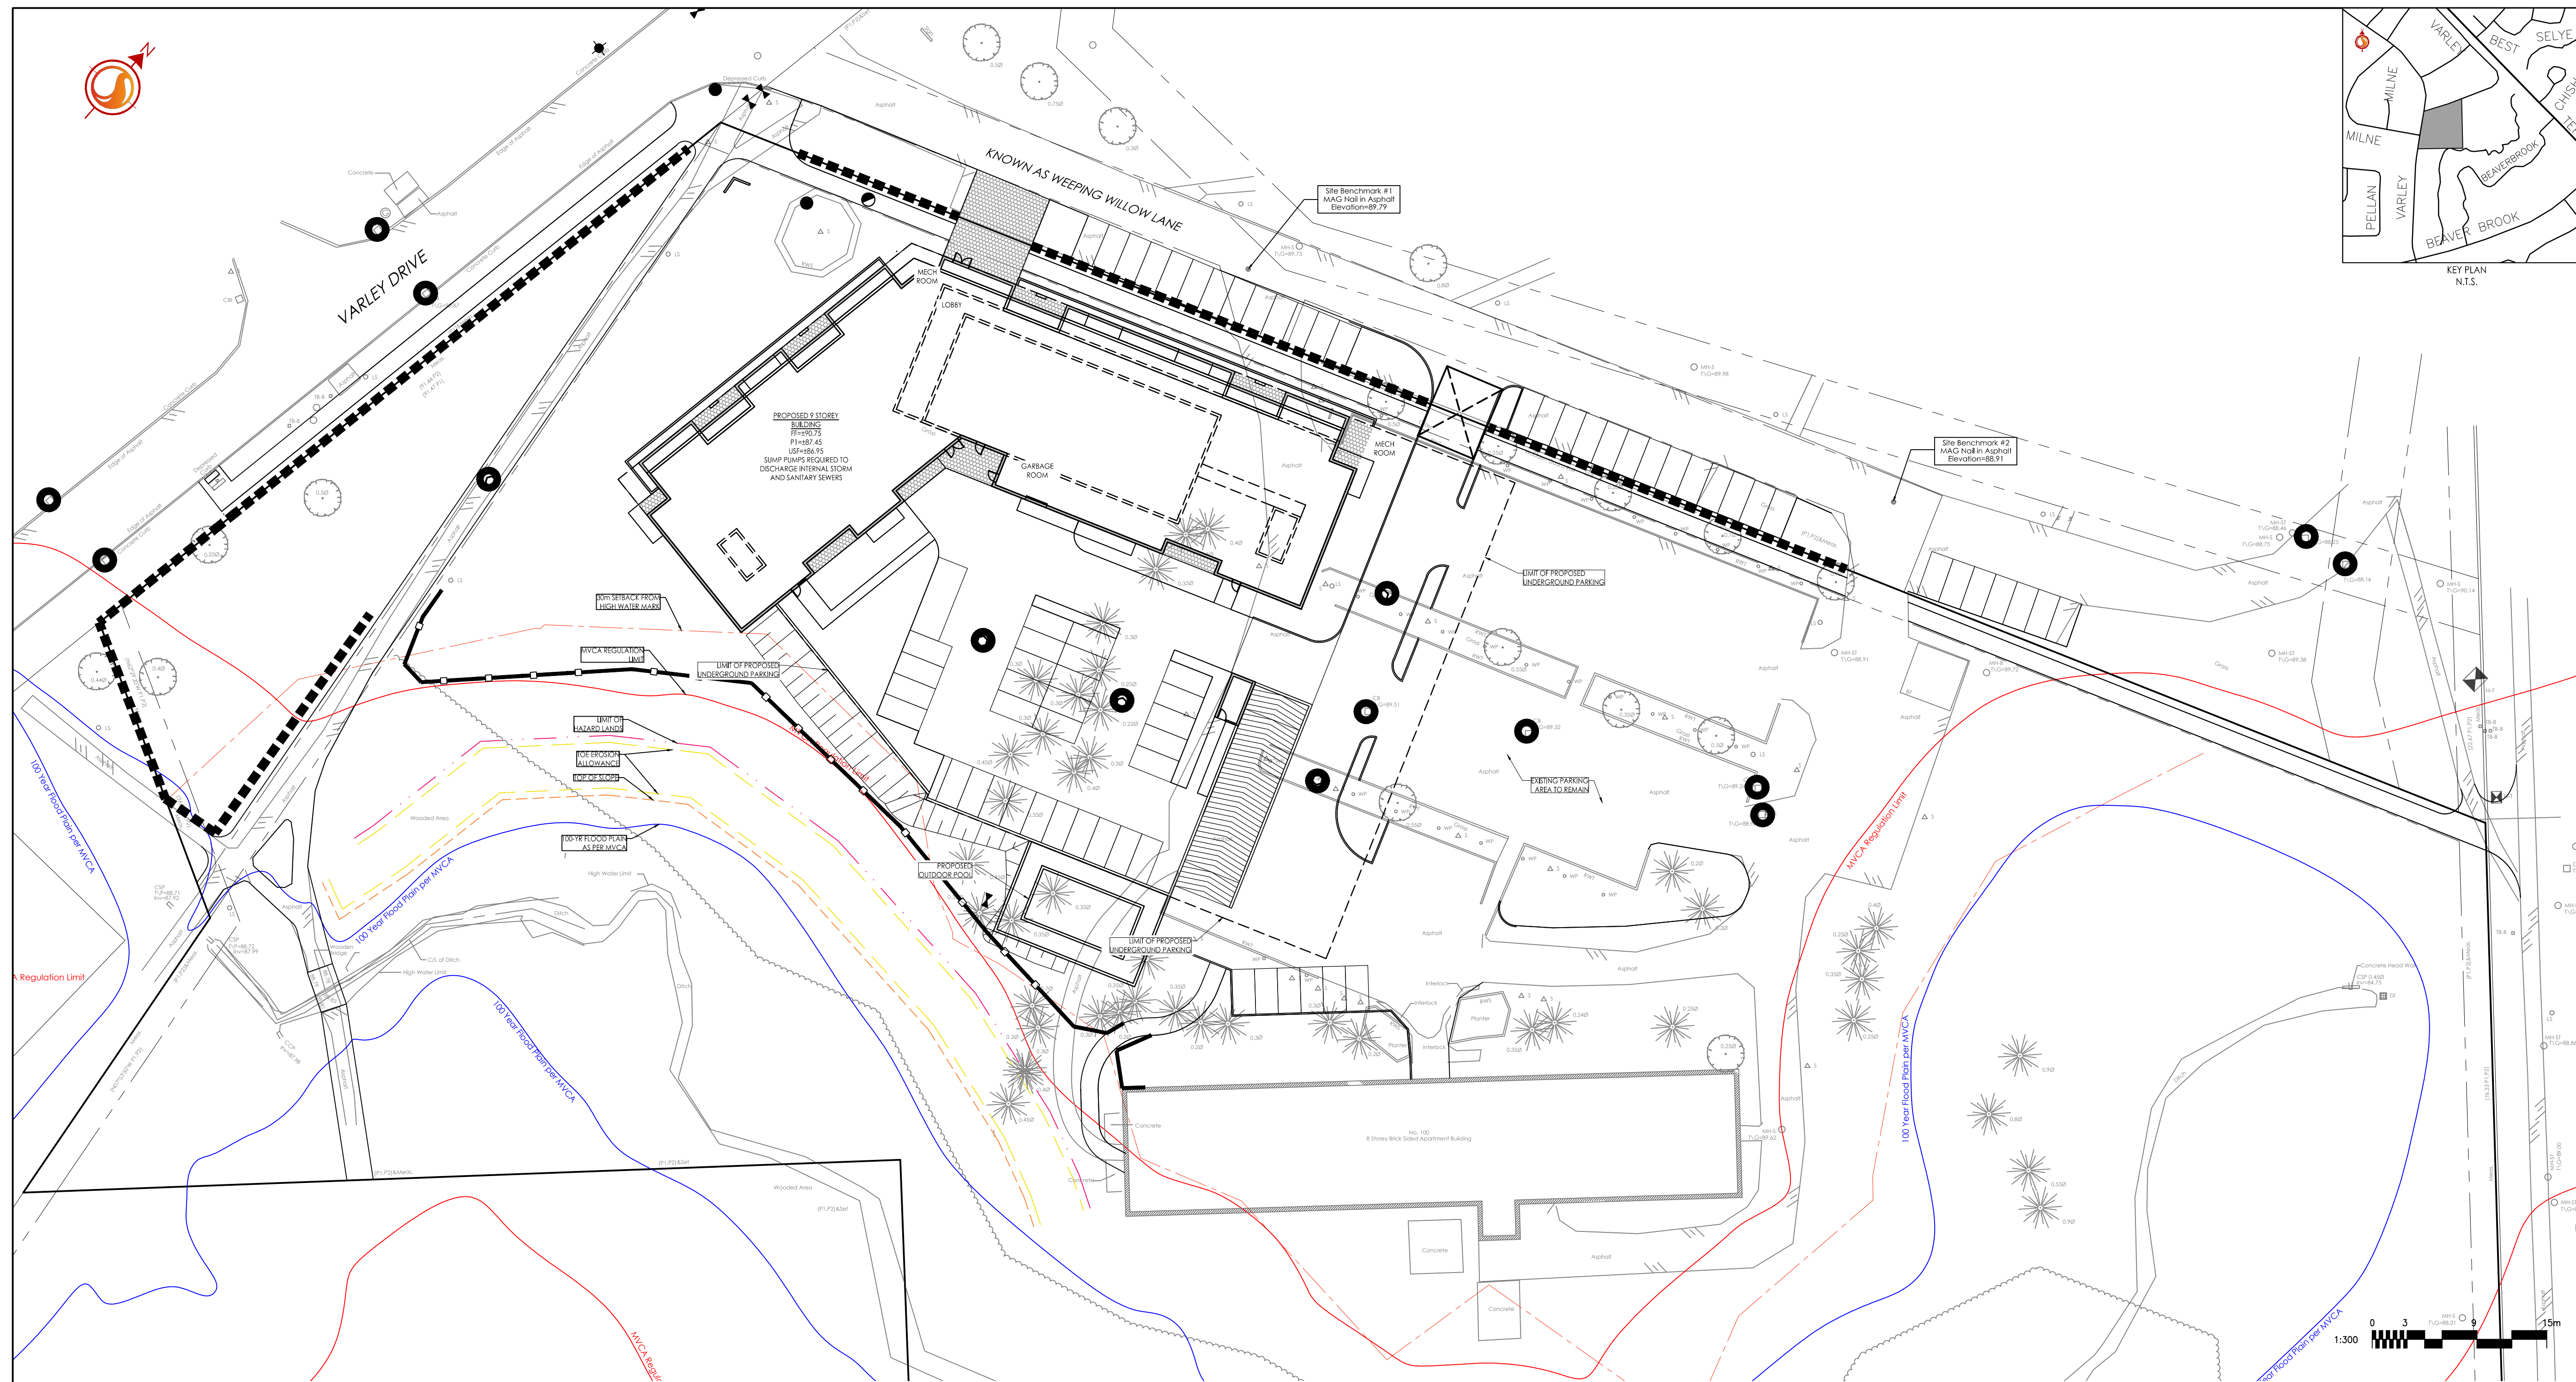

3	REVISED AS PER TCR	WAJ	SGG	23.04.18
2	REVISED AS PER CITY COMMENTS	WAJ	SGG	23.02.21
1	ISSUED FOR REVIEW	WAJ	SGG	21.10.08
Revision		By	Appd.	YY.MM.DD

File Name:	160401696-DB-F3.dwg	WAJ	SGG	WAJ	21.04.28
		Dwn.	Chkd.	Dgn.	YY.MM.DD

Permit-Seal




Client/Project
HOMESTEAD LAND HOLDINGS LIMITED

100 VARLEY DRIVE


Ottawa, ON

Title
FUNCTIONAL EROSION CONTROL PLAN


Project No.	Scale
160401696	AS SHOWN
Drawing No.	Sheet
	Revision

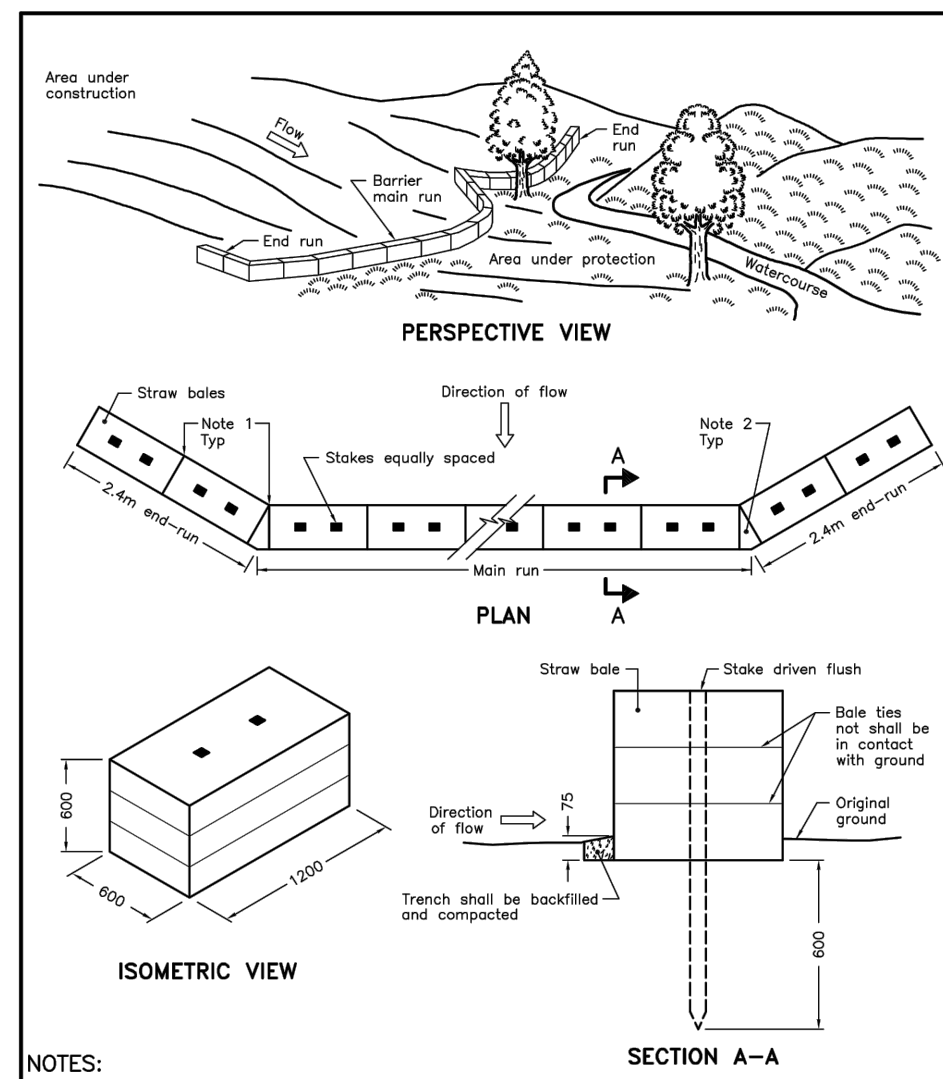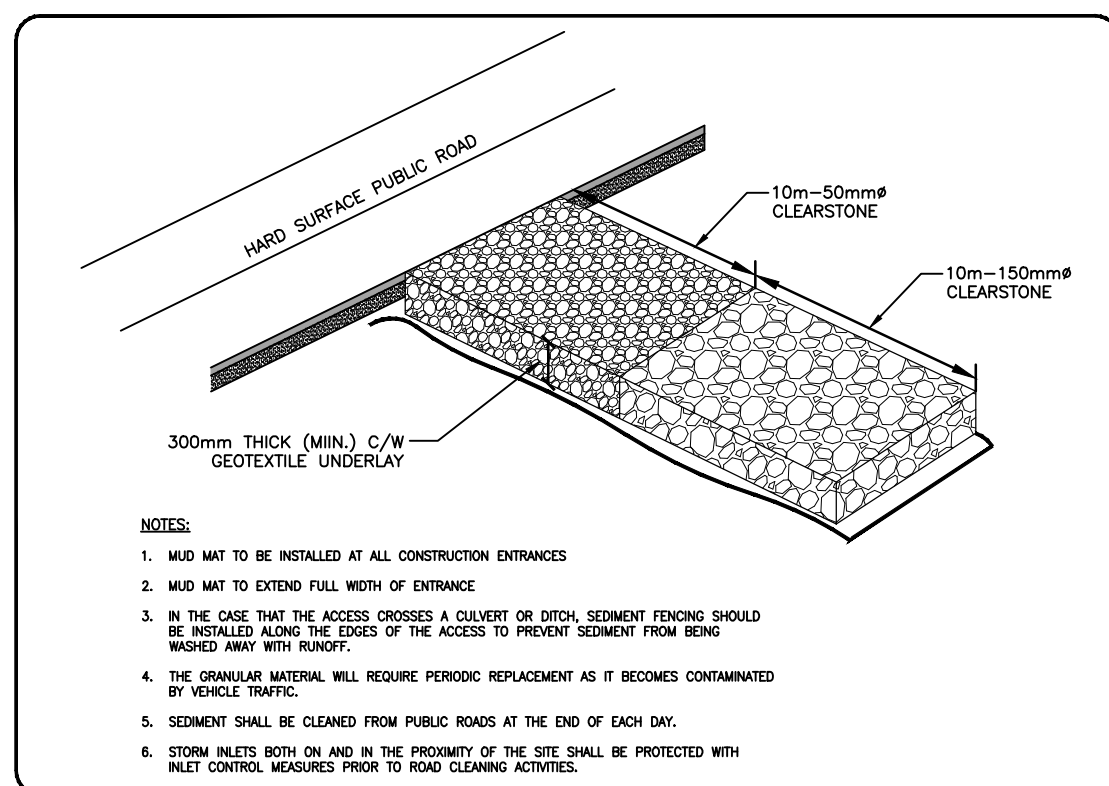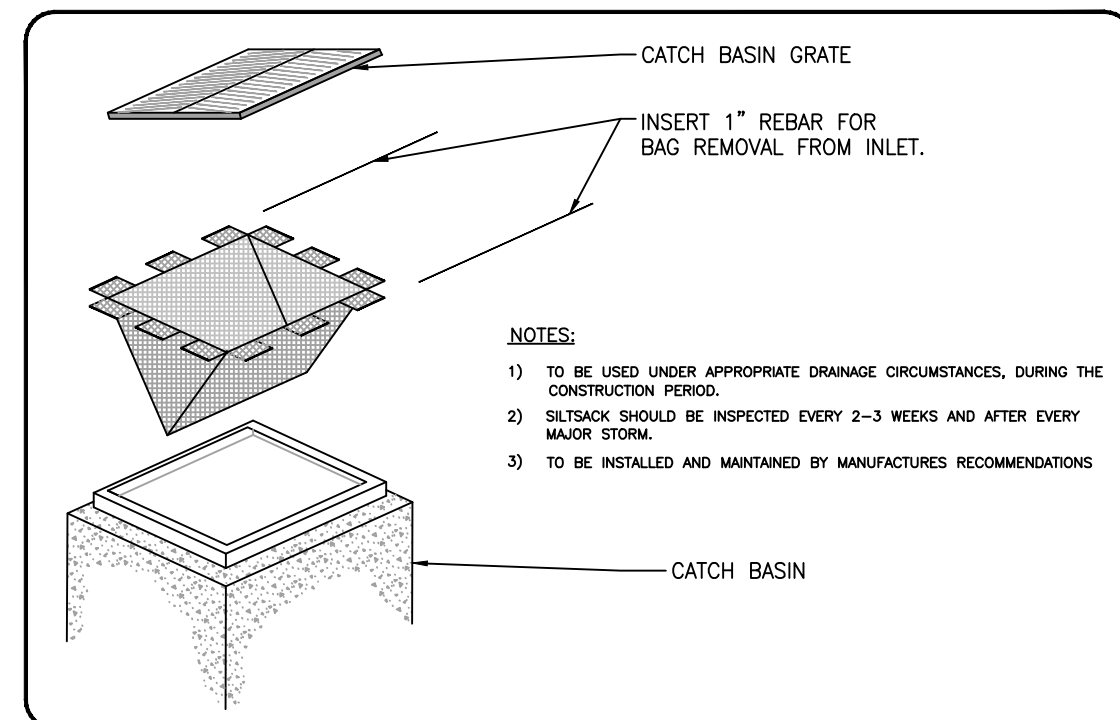

ONTARIO PROVINCIAL STANDARD DRAWING	Nov 2015	Rev 2
LIGHT-DUTY STRAW BALE BARRIER		
		OPSD 219.100

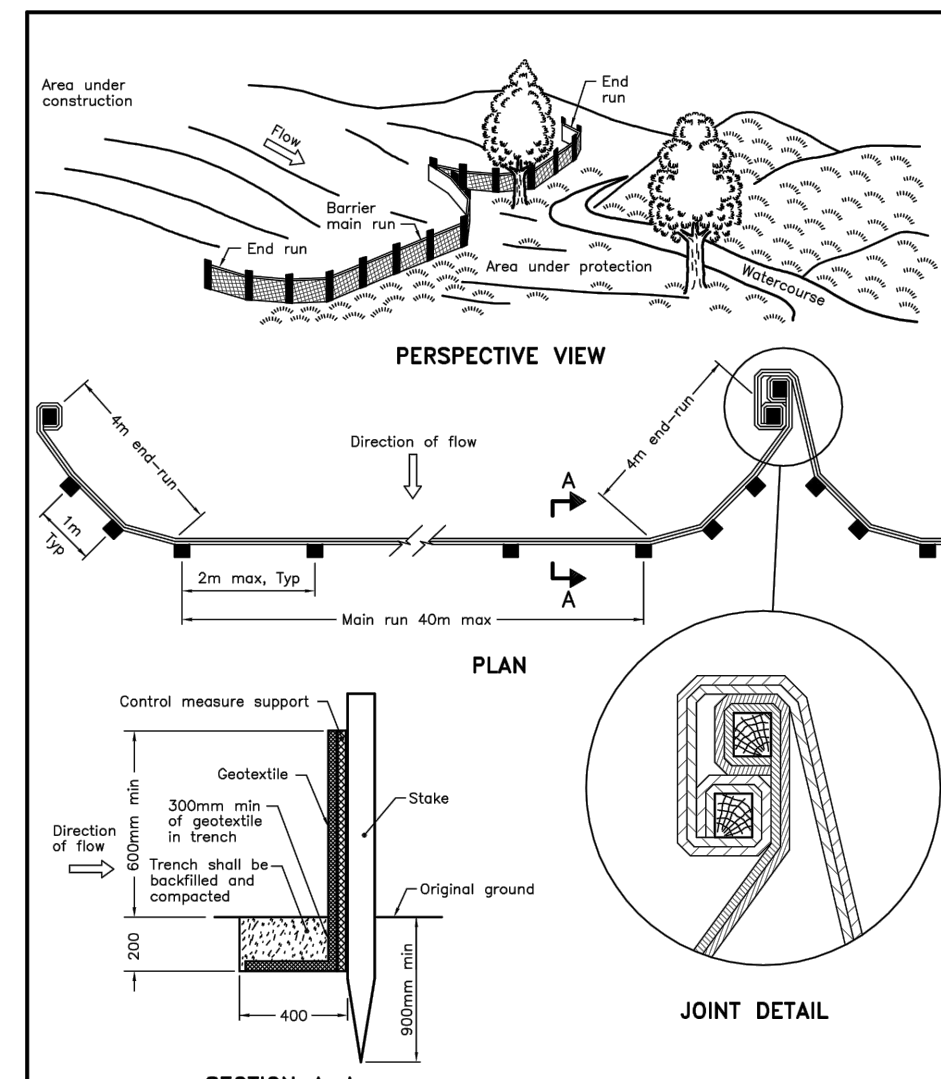

ONTARIO PROVINCIAL STANDARD DRAWING	Nov 2015	Rev 2
HEAVY-DUTY SILT FENCE BARRIER		
		OPSD 219.130

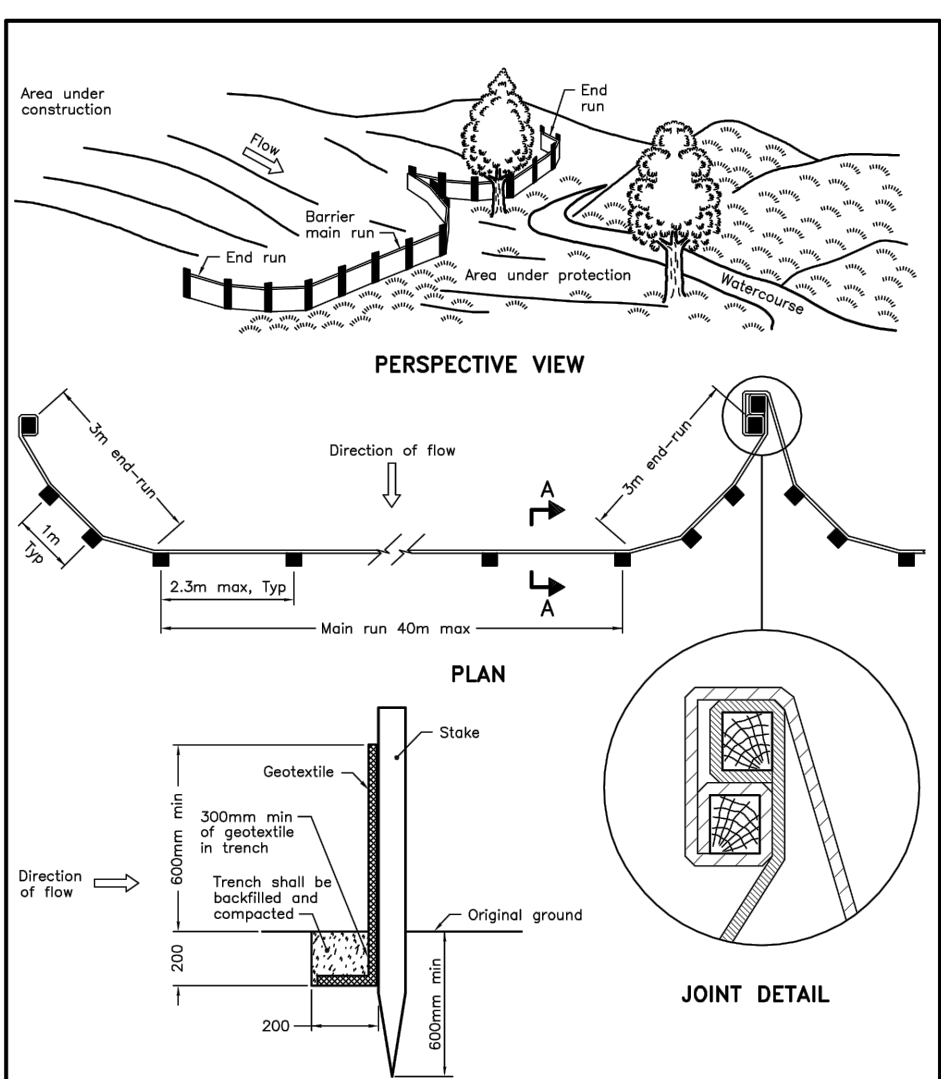

ONTARIO PROVINCIAL STANDARD DRAWING	Nov 2015	Rev 2
LIGHT-DUTY SILT FENCE BARRIER		
		OPSD 219.110