
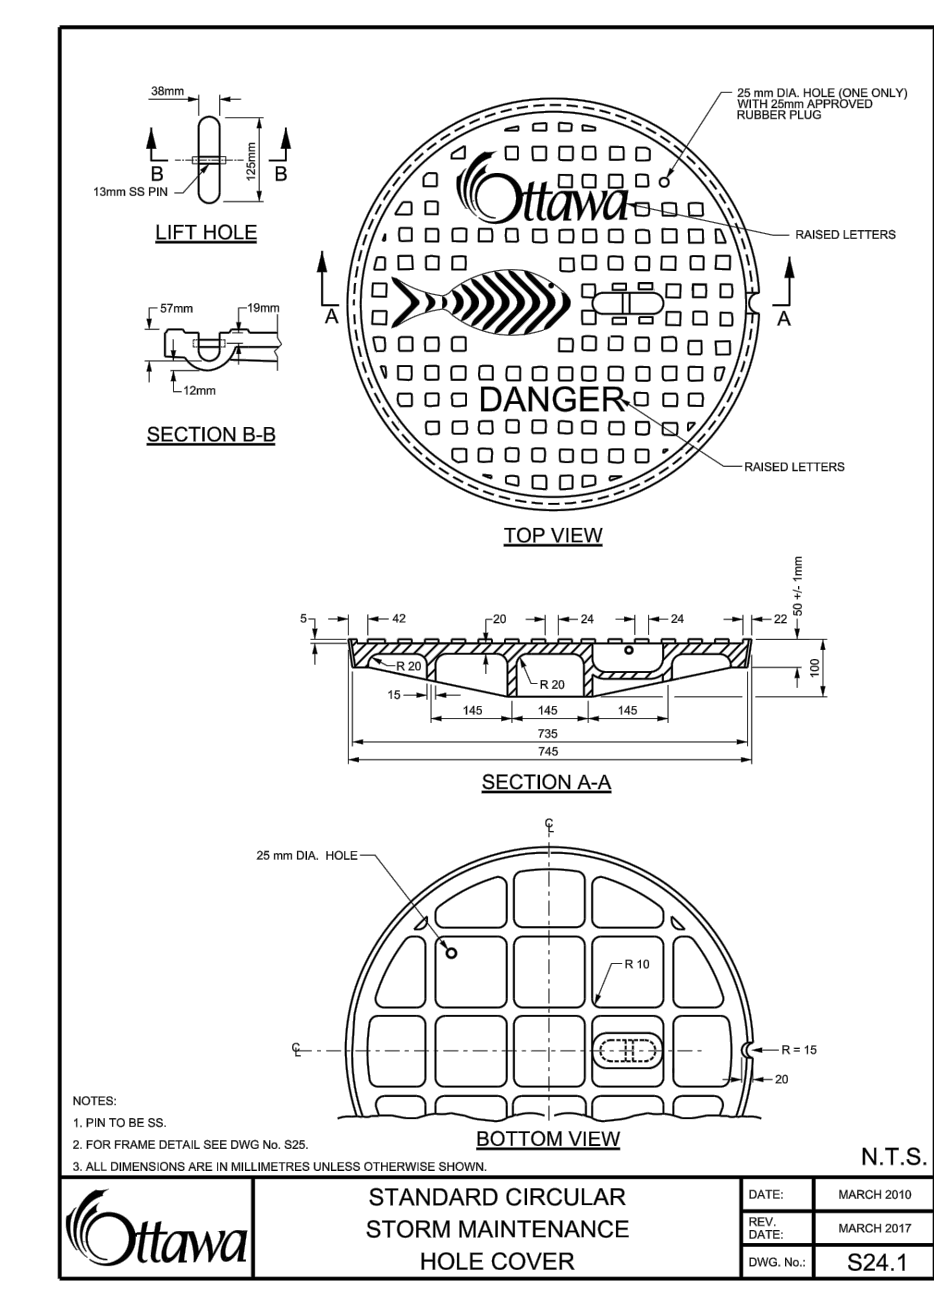
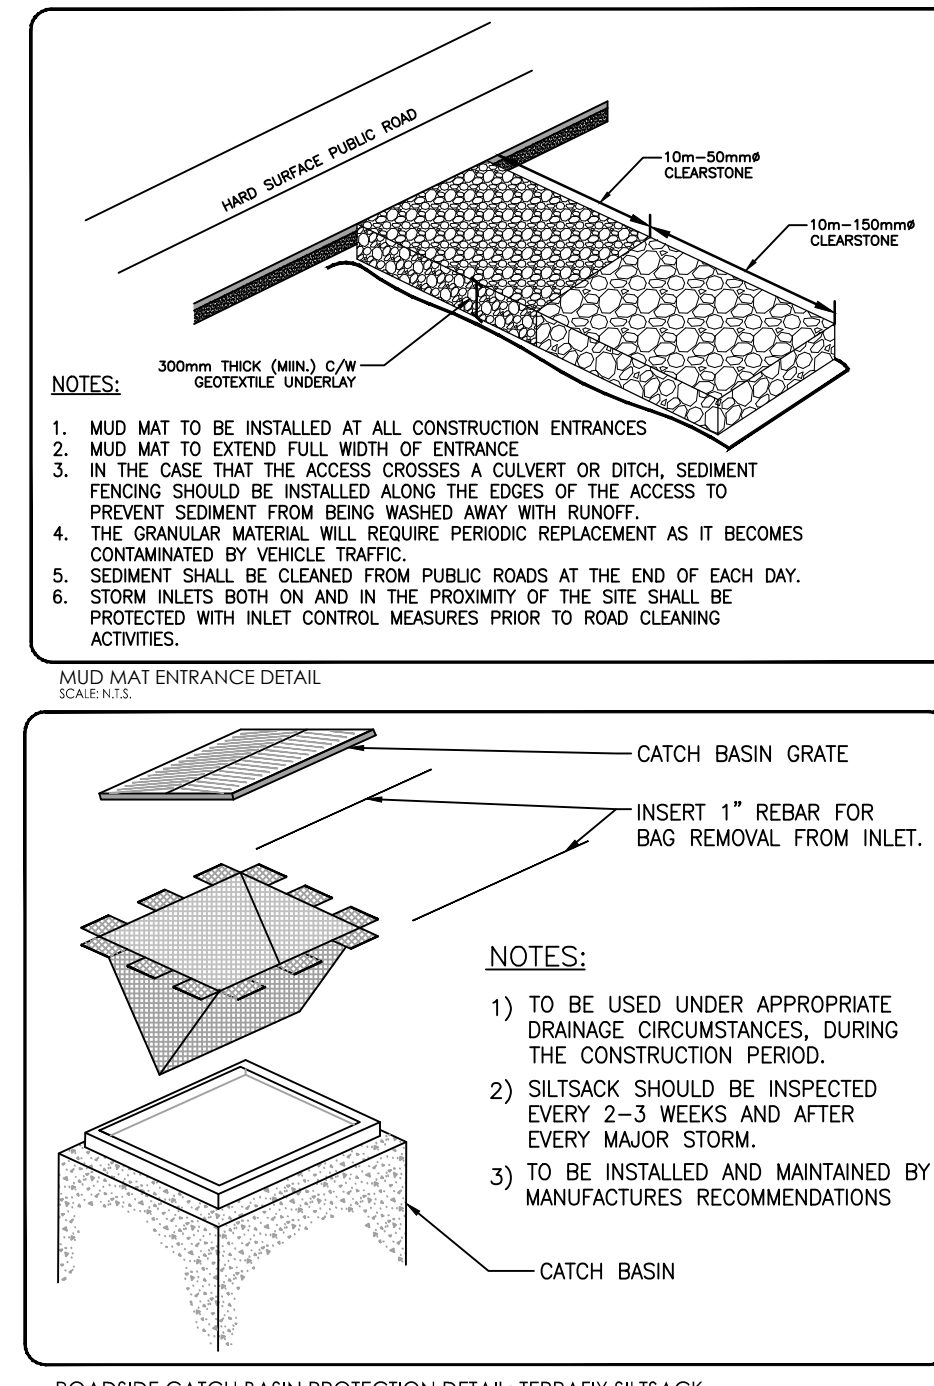
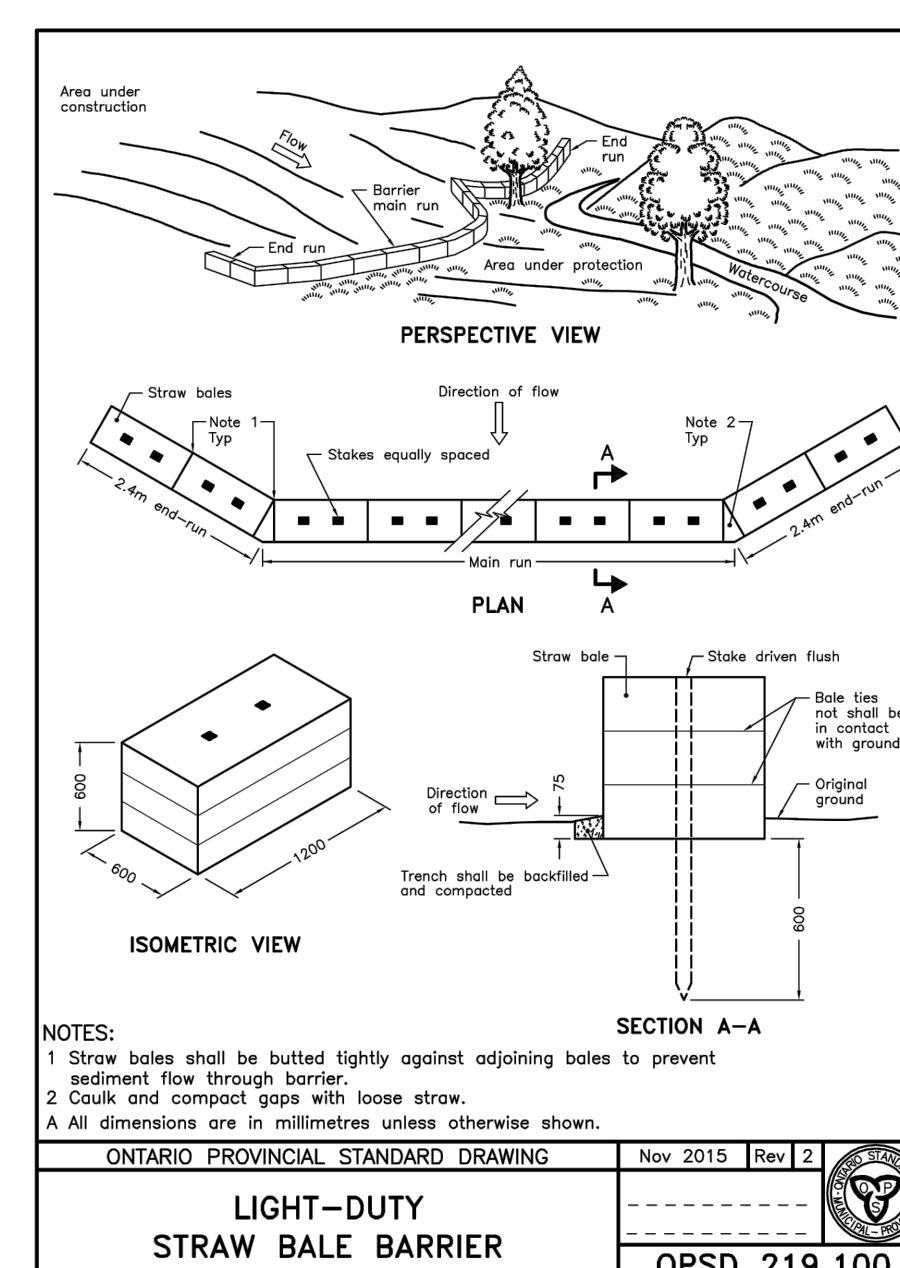
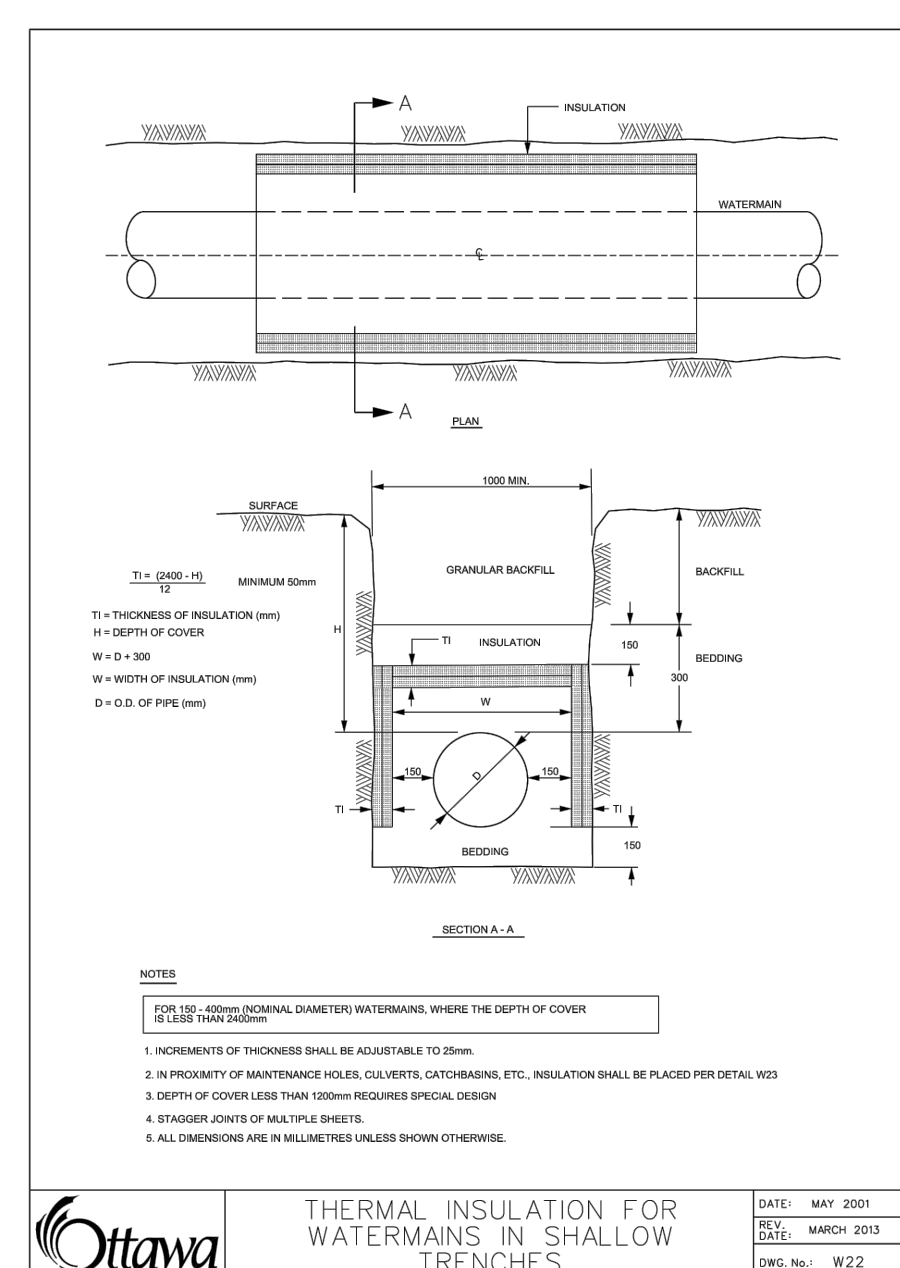
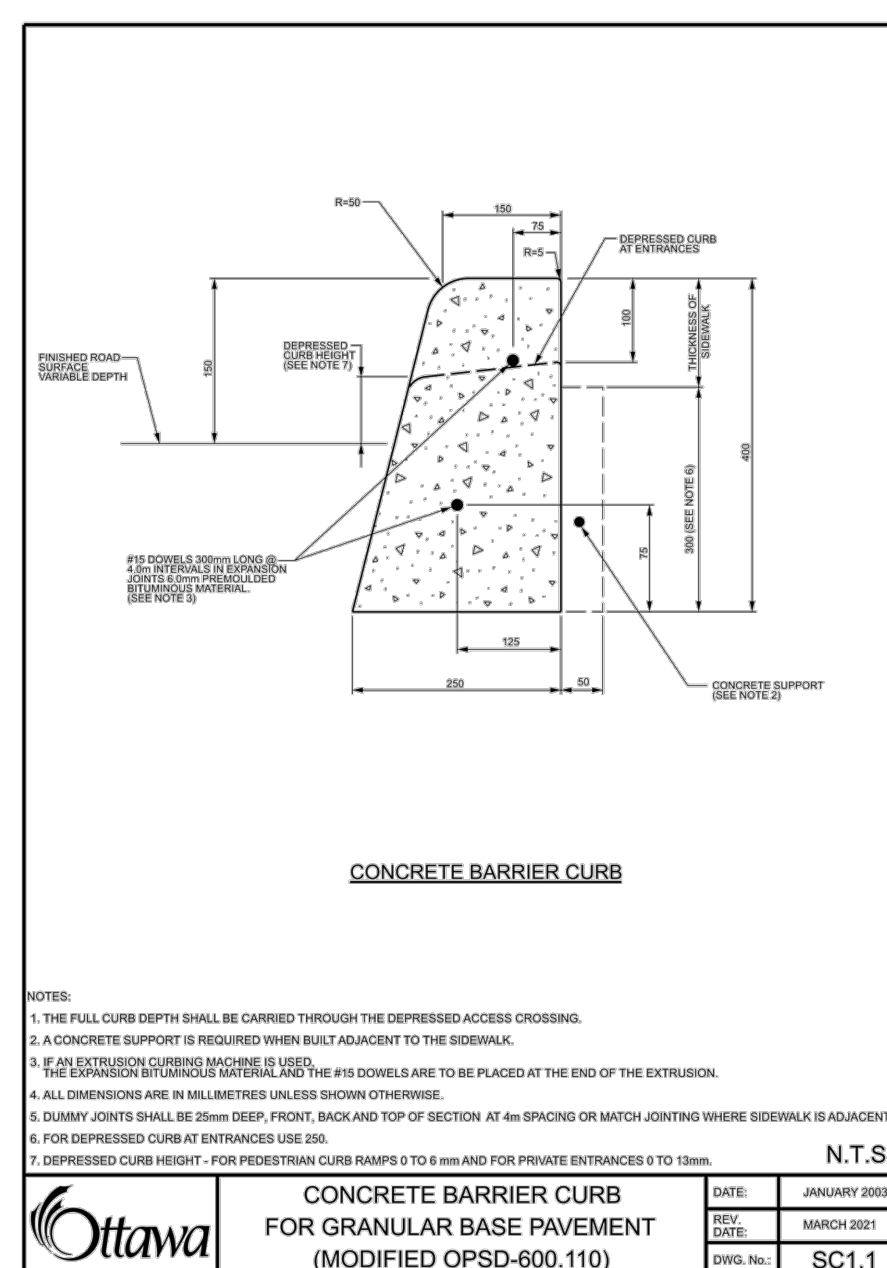


Copyright Reserved

The Contractor shall verify and be responsible for all dimensions. DO NOT scale the drawing - any errors or omissions shall be reported to Stantec without delay. The Copyrights to all designs and drawings are the property of Stantec. Reproduction or use for any purpose other than that authorized by Stantec is forbidden.

Legend

- PROPOSED SILT FENCE BOUNDARY AS PER OPSD 219.110
- PROPOSED MUD MAT LOCATION
- PROPOSED VALVE BOX
- PROPOSED VALVE CHAMBER
- PROPOSED FIRE HYDRANT
- PROPOSED SANITARY SEWER MANHOLE
- PROPOSED STORM SEWER MANHOLE

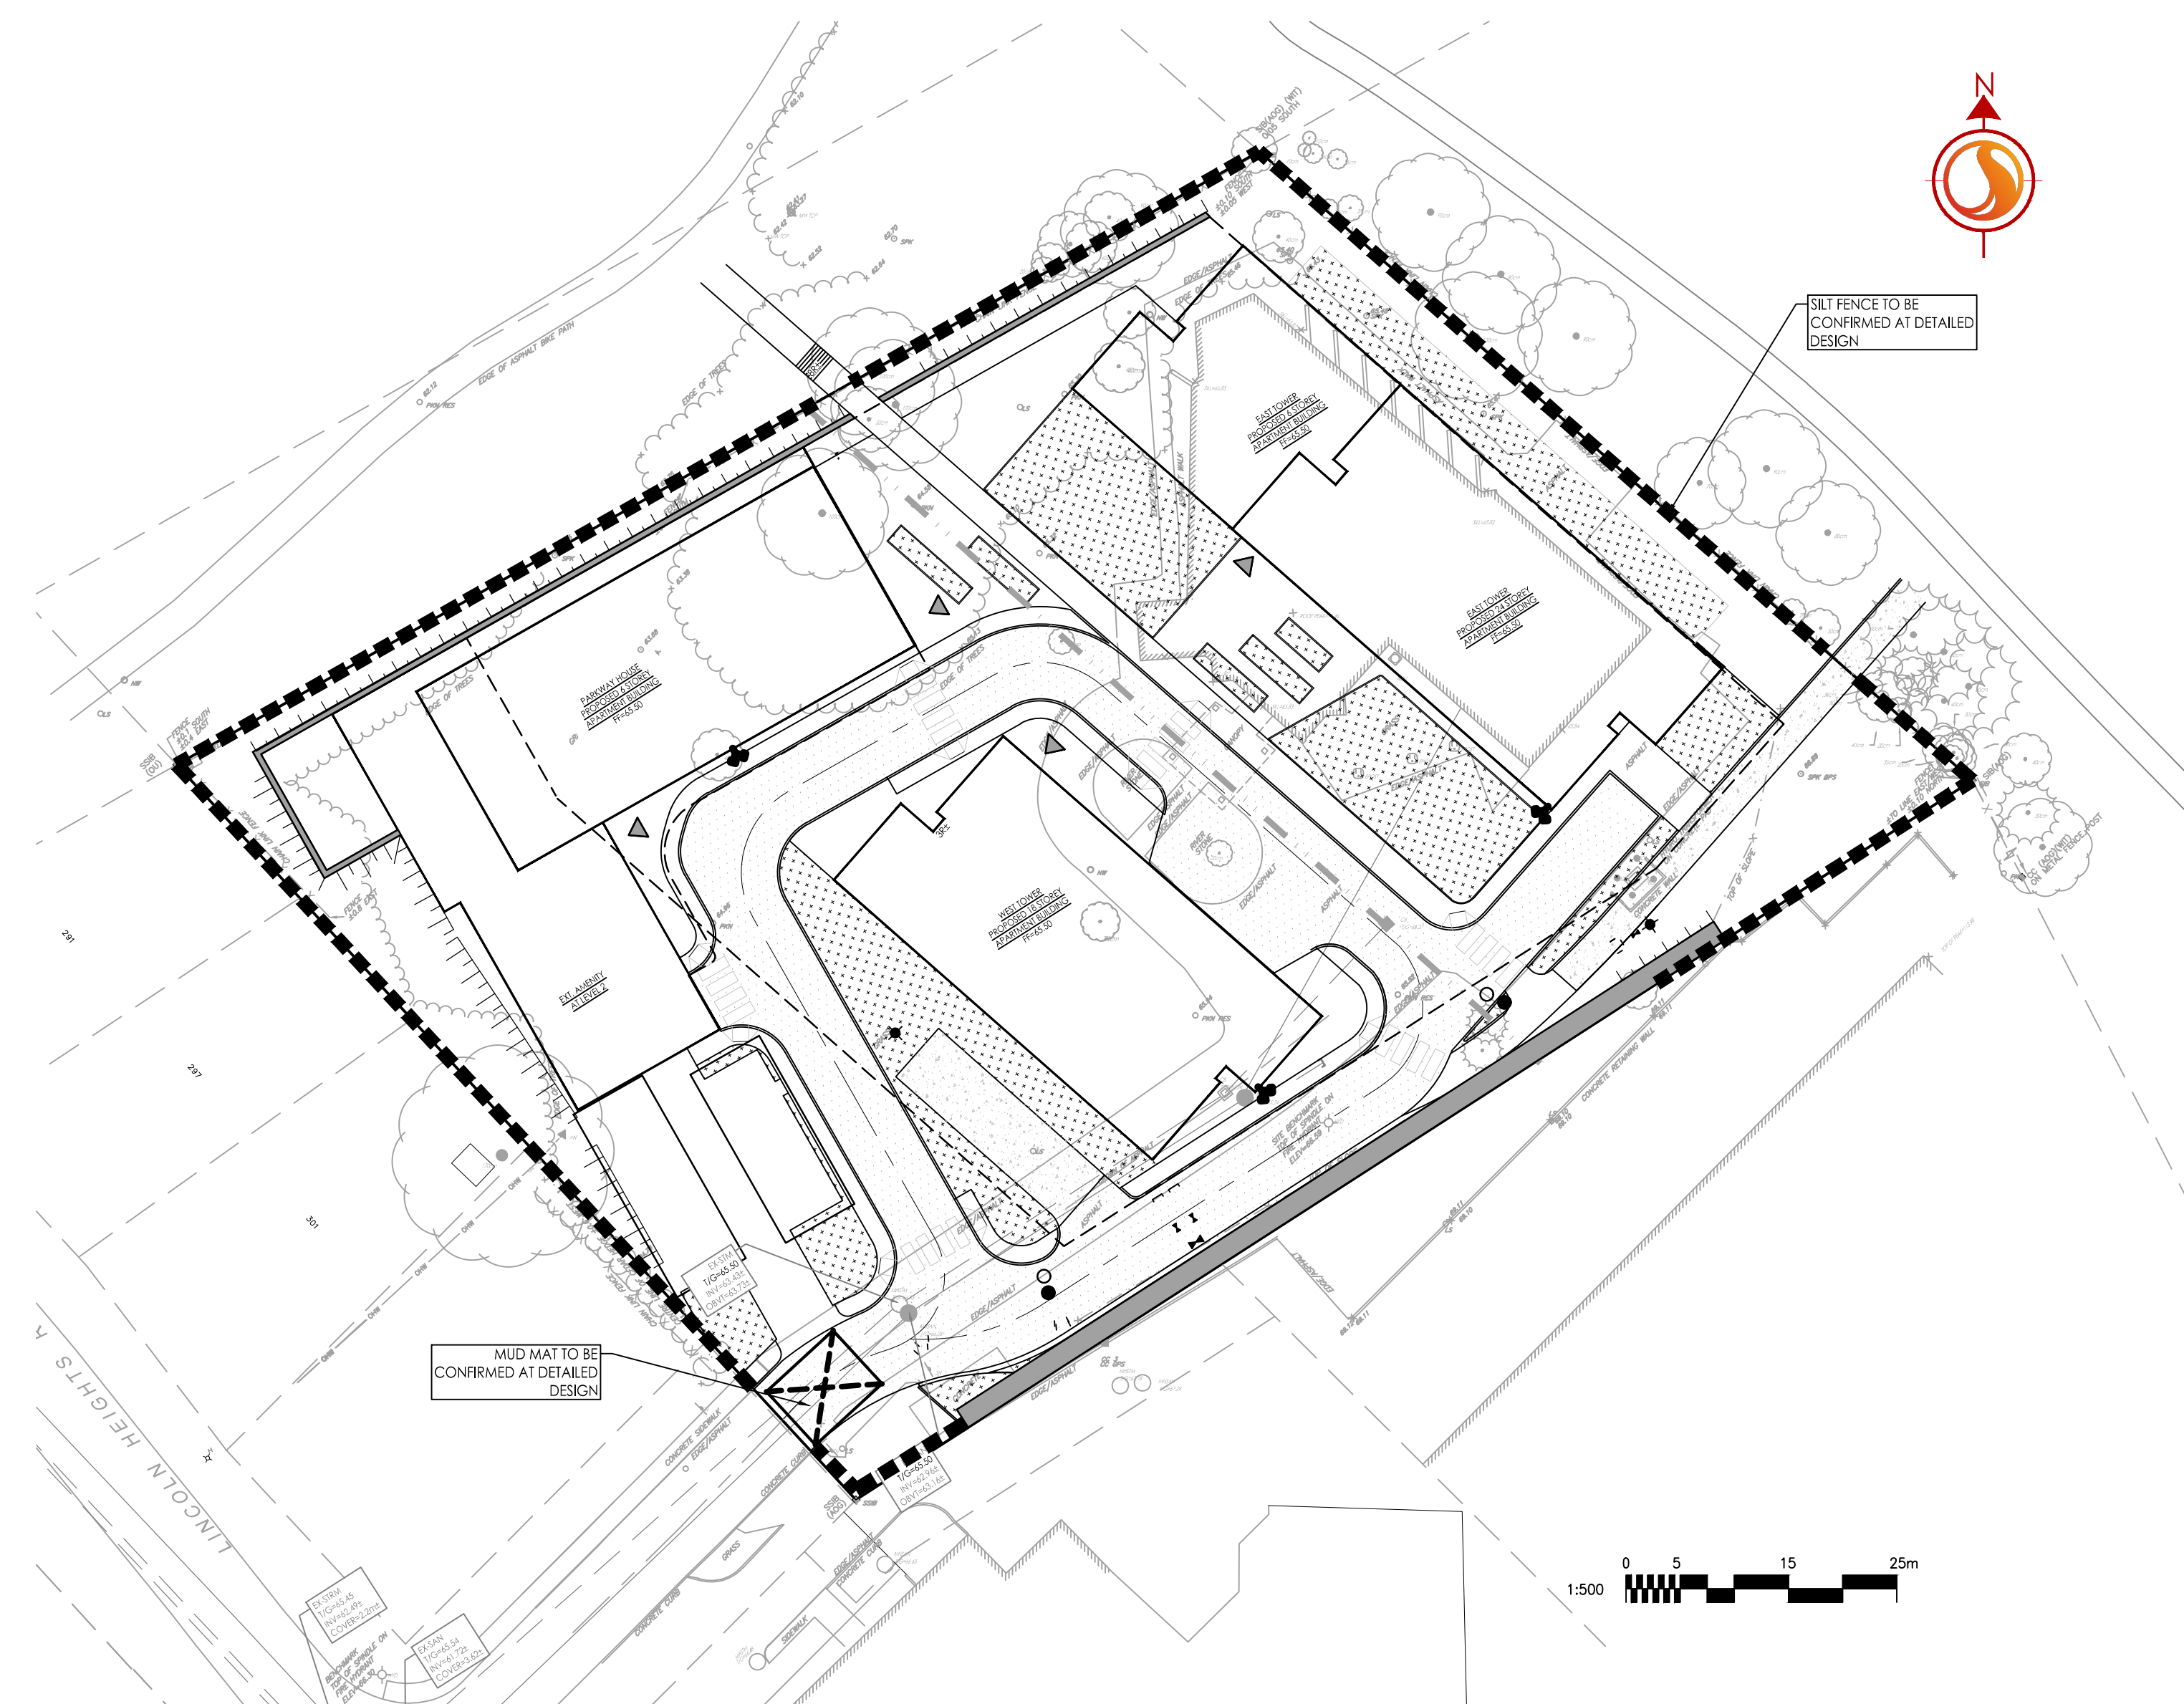

3	ISSUED FOR REVIEW	JP	DT	23.01.27
2	ISSUED FOR REVIEW	JP	DT	22.10.21
1	ISSUED FOR REVIEW	JP	DT	22.05.18

File Name:	160401689-FSG.dwg	JP	DT	JP	22.04.18
Down:	Chkd:	Dgn:	YY.MM.DD		

Permit-Seal

Client/Project  
WINDMILL DEVELOPMENT GROUP LTD.

2475 REGINA STREET  
Ottawa, ON

Title  
FUNCTIONAL EROSION CONTROL AND DETAILS SHEET

Project No.	Scale
160401689	AS SHOWN
Drawing No.	Sheet
	Revision