



LABORATORY



## GEOTECHNICAL INVESTIGATION



**PROPOSED DEVELOPMENT**

**5210 INNES ROAD, OTTAWA, ON**

400 Esna Park Drive, Unit 15  
Markham, ON  
L3R 3K2

Tel: (905) 475-7755  
Fax: (905) 475-7718  
[www.fisherenvironmental.com](http://www.fisherenvironmental.com)

Prepared for:

**Dymon Group of Companies**

Project No. FG 22- 12469

November 30, 2022

Revised August 8, 2023

**Issued to:** Dymon Group of Companies

**Contact:** James Byck, BArch. CET  
Senior Director - Development and Construction  
2-1830 Walkley Road  
Ottawa ON K1H 8K3  
E: [jbyck@dymon.ca](mailto:jbyck@dymon.ca)

**Project Name:** Geotechnical Investigation  
Proposed Development

**Project Address:** 5210 Innes Road, Ottawa, On

**Project Number:** FG 22-12469

**Issued on:** Revised August 8, 2023

**Project Manager:  
(Primary Contact)**   
Sean Fisher, M.Sc. Eng.,  
Project Manager,  
[sean@fishereng.com](mailto:sean@fishereng.com)

**REPORT PREPARED BY:**   
Frank Fan, P. Eng.,  
Geotechnical Engineer  
[frank@fishereng.com](mailto:frank@fishereng.com) 

**Report Reviewed By:**   
Rajinder Chahal, P. Eng.,  
Senior Project Engineer  
647.227.8473  
[rajinder@fishereng.com](mailto:rajinder@fishereng.com) 

## TABLE OF CONTENTS

<b>1. INTRODUCTION .....</b>	<b>1</b>
<b>2. SITE AND PROJECT DESCRIPTIONS.....</b>	<b>1</b>
<b>3. PREVIOUS SITE INVESTIGATION .....</b>	<b>2</b>
<b>4. FIELD AND LABORATORY WORK .....</b>	<b>2</b>
<b>5. SUBSOIL CONDITIONS.....</b>	<b>3</b>
<b>6. GROUNDWATER CONDITIONS.....</b>	<b>5</b>
<b>7. FOUNDATION CONSIDERATIONS .....</b>	<b>6</b>
7.1 SHALLOW FOUNDATIONS .....	6
7.1.1 <i>Conventional Strip /Spread Footings</i> .....	6
7.1.2 <i>Raft Foundation</i> .....	7
7.2 DEEP FOUNDATIONS .....	7
7.2.1 <i>Piles Founded into Very Dense Overburden Soils</i> .....	7
7.2.2 <i>Piles Founded into Bedrock</i> .....	8
7.2.3 <i>Lateral Loading Resistance</i> .....	8
7.2.4 <i>Drilled Cast -in -Place Concrete Caisson (CFAs)</i> .....	9
7.2.5 <i>Deep Foundation Installation Discussion</i> .....	9
<b>8. CORROSION AND CEMENT TYPE .....</b>	<b>11</b>
<b>9. EARTHQUAKE CONDITIONS.....</b>	<b>11</b>
<b>10. EXCAVATION AND BACKFILL.....</b>	<b>11</b>
<b>11. SLAB ON GRADE AND PERMANENT DRAINAGE .....</b>	<b>13</b>
<b>12. UNDERGROUND UTILITIES .....</b>	<b>14</b>
<b>13. PAVEMENT DESIGN.....</b>	<b>14</b>
<b>14. TREE PLANTATION .....</b>	<b>16</b>
<b>15. GENERAL COMMENTS .....</b>	<b>16</b>
<b>APPENDIX A – SITE AND LOCATION PLANS .....</b>	<b>A</b>
<b>APPENDIX B – LOG OF BOREHOLES.....</b>	<b>B</b>
<b>APPENDIX C – MOISTURE CONTENT.....</b>	<b>C</b>
<b>APPENDIX D – SHEAR WAVE TESTS RESULTS .....</b>	<b>D</b>

## **1. INTRODUCTION**

Fisher Engineering Limited (Fisher) was retained by Dymon Group of Companies to carry out a Geotechnical Investigation for the proposed development at the property municipally addressed as 5210 Innes Road, Ottawa, Ontario, hereinafter referred to as the 'Site'.

The purpose of this investigation was to assess subsurface soil and groundwater conditions at the site and provide geotechnical parameters and make recommendations for the design/construction of the proposed new development.

Discussion of the findings and results of the Geotechnical Investigation are in accordance with the general terms of reference. This report was prepared specifically and solely regarding geotechnical aspects of the design & construction for the proposed development as detailed to Fisher at the time of the investigation.

The report was revised to address comments regarding tree planting in sensitive marine clay (Section 14).

## **2. SITE AND PROJECT DESCRIPTIONS**

### **Site Settings**

The site is located at the southeast corner of the intersection of Innes Road and Trim Road in Ottawa, and is bounded by Innes Road to the north, industrial properties to the east & south and Trim Road to the west, beyond which are commercial properties.

The subject property, which was vacant and covered with grass during the investigation, has an approximate area of 12,986m<sup>2</sup>, is square.

### **Topography**

The site is fairly flat and is approximately 0.6 to 1.0m below the adjacent roadways (Innes Road and Trim Road). Ground surface elevations vary from approximately 87.67m to 88.01m asl based on the topographic survey plan provided to Fisher.

### **Proposed Development**

Site Plans, prepared by DCA- A Group of Architect, dated June 7, 2023, provided to Fisher during the current investigation show the proposed development consisting of a 3-storey, 18m high self- storage building with no underground levels. The proposed building will be located in the centre of the property with a footprint of 5,585.69m<sup>2</sup>. Finished Floor Elevation (FFE) was given as 89.38m asl.

### **3. PREVIOUS SITE INVESTIGATION**

Fisher previously conducted a geotechnical investigation, for a proposed building with a footprint of 2159m<sup>2</sup> which was to be located at the northwestern portion of the property. During the investigation, three (3) boreholes, BH1, BH2 and BH3, were advanced to depths of 18.3m to 25.32m below prevailing grade using dynamic cone penetration tests. A geotechnical report was submitted under FE-P 21-10993, dated March 19, 2021.

### **4. FIELD AND LABORATORY WORK**

Subsurface soil exploration for the current Geotechnical Investigation was conducted concurrent with drilling for a Hydrogeological Investigation on September 20 - 23, 2022 and consisted of six (6) boreholes, BH101 to BH106, advanced to depths of 6.55m to 32.33m (corresponding elevations from 81.12m to 55.45m asl). Site Plan with borehole locations is presented in Appendix A.

A track mounted drill rig, equipped with solid stem augers/mud rotary, supplied by Terra Firma Environmental Services, was used for all drilling work.

The subsurface soils were sampled generally at regular intervals of depth using a split-spoon sampler following the procedure as detailed in the ASTM Standard specification D1586 for the Standard Penetration Test. Field tests to determine engineering parameters of the soil were carried out during drilling, which included Standard Penetration Tests (SPT). Sampling in the two (2) deep holes, BH101 and BH106, was carried out at depth of 9.14m to 24.41m and 32.33m respectively, covering elevations of 63.43m to 55.45m asl.

All recovered soil samples were placed in clear, sealable plastic bags in the field and transported to the Fisher Engineering laboratory for further examination, characterization and laboratory analyses.

Monitoring wells were installed in the boreholes, except BH3, to depth of 6.10m below prevailing grade on completion of drilling. Groundwater conditions were observed during and on completion of drilling.

#### **Laboratory Analyses**

Seven (7) representative soil samples from BH1, BH2 and BH3 were selected and submitted to Fisher Environmental laboratory for moisture content analyses during the initial geotechnical investigation. Six (6) samples from BH102, BH103 and BH104 were submitted for grain size, moisture and hydrometer

analyses. The laboratory results, which are presented in Appendix C, are consistent with the field description for subsurface soils discussed in Section 4.0.

The soil samples recovered during the current investigation will be stored at the Fisher Engineering laboratory for a period of thirty (30) days after submitting this report and will be discarded thereafter unless otherwise instructed by the client.

### Site Survey

Elevations at borehole/monitoring well locations were established by interpolating from a topographic survey plan, by Annis, O’Sullivan, Vollebakk Ltd, dated November 10, 2021, which was provided to Fisher during the investigation.

## 5. SUBSOIL CONDITIONS

Details of subsoil conditions encountered at borehole locations are shown in Appendix B – Log of Boreholes and are summarized as follows:

- FILL/TOPSOIL** – A layer of dark brown clayey silt / topsoil was encountered in BH1 and BH3 to depth of 0.61m and was underlain by brown to greyish brown silty clay fill to maximum depth of 1.22m bgs. The encountered fill layers were moist, except in BH2, where the upper 0.60m was wet. SPT ‘N’ values were generally from 1 to 4 blows per 300mm penetration in the upper section of organic fill/topsoil changing to 9 to 11 blows per 300mm penetration in the lower section consisting of clayey silt. Moisture content in the lower section ranged from 34 to 37%. Fill depths/elevations are presented in Table 1.

**Table 1: Fill Depths and Elevations**

Borehole No.	BH101	BH102	BH103	BH104	BH105	BH106	BH1	BH2	BH3
Surface Elevation (m asl)	87.84	87.67	87.94	87.96	87.90	87.78	87.90	88.00	87.85
Depth of Borehole (m)	8.08	8.08	8.08	14.18	13.72	8.08	18.29	25.30	24.99
Elevation at Bottom of Borehole (m asl)	79.76	79.59	79.86	73.78	74.18	79.70	69.61	62.70	62.86
Depth of Fill/topsoil (m)	n/a	1.07	0.91	0.91	0.69	n/a	1.22	1.07	1.22
Elevation at Bottom of Fill (m asl)		86.60	87.03	87.05	87.21		86.68	86.93	86.63

- **SILTY CLAY to CLAY** – Brown to grey silty clay to clay deposits were encountered in all boreholes below the fill / organic topsoil. Standard penetration test (SPT) was advanced to 6.55m bgs in these layers with SPT ‘N’ values ranging from 14 to 0 blows per 300mm penetration and generally 0 to 4 blows at 2.5m indicating a very soft to stiff consistency. Moisture content ranged from 43 to 73% from the samples obtained in the section.

DCPT was advanced at depths below which SPT ended in BH1 to BH3. The very soft (hammer falling under its own weight) to stiff silty clay/ clay deposits likely extend to depths of approximately 17.70m in BH1, 23.80m in BH2 and 18.30m in BH3 with DCPT values generally less than 15 blows per 300mm penetration. DCPT values at greater depths were generally greater than 40 blows per 300mm penetration indicating that the soils may contain clayey silt and /or silty/gravelly sand/crushed rock seams/layers or changed to boulder tills in this zone.

Sampling /SPT testing were carried out in BH101 and BH106 below depth of 9.0m. The very soft to soft clay deposits encountered extended to depths of 18.29m in BH101 & 27.43m in BH 106.

- **CLAY WITH GRAVEL** - Grey, wet, soft clay with, layers of gravelly sand and pieces of rock, was encountered in BH101 below the soft clay, extending to approximate depth of 22.86m bgs.
- **GRAVELLY SAND** - Grey, wet, very dense gravelly sand, with pieces of crushed rock, was encountered below the soft clay/depth of 27.43m in BH106 extending to approximate depth of 31.39m bgs.
- **CRUSHED ROCK MATERIAL** – Grey, dry, crushed rock material with some clay/silt was encountered in BH101 and BH106 below the clayey gravelly sand extending to respective termination depths of 24.41m and 32.33m bgs. SPT ‘N’ values ranged from 26 to auger refusal at over 100 blows per 300mm indicating a very stiff to hard/very dense condition.
- **BEDROCK** - Refusal to auguring was encountered at depths of 24.41m and 32.33m in BH101 and BH106 respectively. Based on information available on the geological data for BH (ID 616330, drilled on the property across Trim Road) bedrock was encountered at depth of 39m.

Shear Wave Velocity measurements for Seismic Site Class determination were carried out by Geophysics GPR International Inc. on behalf of Fisher and a report submitted dated May 5, 2021. Based on the shear wave measurements, presented in Appendix D, the Median MASW Shear-Wave Velocity Sounding are:

- i. less than 110 to 160 m/s from 0 to 21m,
- ii. 200 to 250 m/s from 21 to 24m,
- iii. 300 to 360 m/s from 24m to 40m and
- iv. 1720 m/s below 40m.

The results indicate soft to stiff soils up to 40m depth and hard rock below.

Based on the preceding information we consider that refusal to auguring in BH101 and BH106 may be due to block/chunk of crushed rock/boulders. Bedrock is likely present around depth of 40m as indicated by shear wave velocity data.

To confirm bedrock depth, rock coring will be required, which may require also coring through obstructions/boulders etc.

## 6. GROUNDWATER CONDITIONS

Monitoring wells were installed in BH101, BH102, BH104, BH105 and BH106 during the field investigation and groundwater conditions observed during and on completion of drilling. Groundwater levels in the open boreholes were measured at 3.55m and 4.88m in BH103 and BH104 while BH102 and BH105 were dry. Boreholes BH101 and BH106 were drilled using mud rotary and consequently standing water levels on completion could not be ascertained. Groundwater levels measured on October 6, 2022 ranged from 1.72m to 2.39m bgs as detailed in Table 2. Details pertaining to groundwater are contained in the accompanying hydrogeological investigation report which was conducted by Fisher. Both reports should be read in conjunction when designing the subsurface portion of the building.

**Table 2: Groundwater Depths and Elevations**

Monitoring Well No.		BH(MW)101	BH(MW)102	BH103	BH(MW)104	BH(MW)105	BH(MW)106	BH1	BH2	BH3
Surface Elevation (m asl)		87.84	87.67	87.94	87.96	87.90	87.78	87.90	88.00	87.85
Depth of Well, m bgs		6.10	6.10	n/a	6.10	6.10	6.10	n/a	n/a	n/a
Elevation at well base, m asl		81.74	81.57		81.86	81.80	81.68			
Depth of BH, m bgs		24.41	6.55	6.55	6.55	6.55	32.33	18.29	25.30	24.99
Elevation at borehole base, m asl		63.43	81.12	81.39	81.41	81.35	55.45	69.61	62.70	62.86
In open borehole on Completion	GW level, m bgs	n/a - mud rotary	Dry	3.55	4.88	Dry	n/a - mud rotary	5.49	1.52	0.61
	GW Ele, m asl			84.39	83.08			82.41	86.48	87.24
6-Oct-22	GW level, m bgs	1.92	1.74	n/a	2.07	2.09	2.36	n/a	n/a	n/a
	GW Ele, m asl	85.92	85.93		85.89	85.81	85.42			



It should be noted that groundwater levels are subject to seasonal fluctuations. Groundwater levels measured in October are not necessarily representative of seasonal highwater levels at the site.

## 7. FOUNDATION CONSIDERATIONS

It was understood that the proposed development will consist of a 3-storey self-storage building with no underground levels. Finished ground floor elevation (FGFE) is proposed at 87.75m asl.

Subsurface stratigraphy consists of surficial fill overlying a thick layer of native, very soft to stiff, generally very soft to soft clayey deposit below 2.5m extending to approximate depth of 18.59m & 27.50m below prevailing grade in BH101 & BH102 respectively. Drilling was terminated in hard clay/rock material and very dense sand in BH101 & BH106 at depths of 24.41m & 32.33m respectively (63.43m and 55.45m asl). According to MASW Shear-Wave velocity measurements, possibly hard rock is present at 40m bgs with a velocity value over 1700m/s.

### 7.1 Shallow Foundations

#### 7.1.1 Conventional Strip /Spread Footings

Based on subsoil conditions observed during the investigation, native soils, within feasible shallow foundation depths, are not competent to support conventional spread/strip footings for the expected/anticipated large loads from the proposed building.

Table 3 presents a reference of approximate depths/elevations for conventional footings, along with corresponding bearing resistance for limit states design (SLS and ULS).

**Table 3: Foundation Design for Conventional Footings**

Building/Borehole		Elevation at BH surface (m asl)	Approx depth of footings at or below		Bearing Resistance	
			m bgs	m asl	at SLS (kPa)	at ULS (kPa)
Proposed Development	BH1	87.90	1.35	86.55	50	60
	BH2	88.00	1.35	86.65	50	60
	BH4	87.85	1.50	86.35	100	120
	BH102	87.67	1.20	86.47	50	60
	BH103	87.94	1.10	86.84	50	60
	BH104	87.96	1.10	86.86	50	60
	BH105	87.90	1.00	86.90	50	60

**Notes:**

1. In Ottawa Region, all perimeter and exterior foundation elements or interior foundation elements in unheated areas should be provided with a minimum of 1.5m earth cover for frost protection.
2. Based on the subsurface investigation, the existing native silty clay/clay below 2.5m was in a very soft condition hence footings may experience excessive overall/differential settlements depending on the size of footing, thickness of the crust, surcharge loading due to grade raise and founding depths.
3. Footings must be founded on native soils and are subject to further site inspection.

**7.1.2 Raft Foundation**

A raft foundation would need to be sufficiently rigid so that the loads would be uniformly distributed over the entire building footprint. Total and differential settlement would be critical in controlling the design of the raft foundation.

Based on the subsurface investigation, the existing thick, very soft to soft clayey soils extend to depths of 18.29m to 27.43m below prevailing grades. Consequently, a raft slab foundation would be susceptible to significant long-term settlement in the high moisture soft to very soft clayey soils and differential settlements caused by inconsistency in depths/composition of soft stratum.

**It is therefore concluded that it is not feasible or practical for the proposed building to be supported by a raft foundation alone.**

**7.2 Deep Foundations**

Based on the subsurface soil conditions, piled foundations with structural cap/beam system are recommended. The piles could be used to transfer the structural loads through the soft clayey soils and would be founded into more competent bearing soils at further depths. Based on the results of deeper boreholes, depths with different bearing resistances may be utilized as outlined in the following sections.

**7.2.1 Piles Founded into Very Dense Overburden Soils**

A suitable pile foundation may be concrete filled steel pipe piles (driven closed-ended) or H-piles, with the pile end bearing founding into overburden soils at depths below 19m (area covered by BH101) to 28m (area covered by BH106).

For preliminary design purposes 245mm diameter steel piles, or H-piles with similar structural resistance, may be considered. Axial resistance of 750 kN at SLS and factored resistance of 1000 kN ULS may be used.

Due to variation in the composition of very dense/hard overburden soils from gravelly sand/clay to crushed rock, their variable depths below grades and potential variation in their thicknesses; behaviour of piles/pile groups supported in the overburden soils may vary and each pile may have to be tested by suitable method to ensure their load carrying capabilities.

It should be noted that bedrock surface could not be positively confirmed during this investigation as rock coring was not carried out. Refusal to auguring at depths of 24.41m in BH101 and 32.33m in BH106 may be due to the presence of chunks/blocks of hard rock and driven piles may puncture through it & extend deeper to hard rock. We consider that the opinion of piling contractors familiar with the subject area should be sought. Few test piles may have to be driven/tested initially to confirm the feasibility/suitability of this option.

### **7.2.2 Piles Founded into Bedrock**

Based on the site Shear Wave Velocity measurements, the MASW wave velocity is greater than 1700m/s below 40.0m indicating hard rock.

We recommend that the abovementioned steel pipe piles or H-piles be driven practically to refusal into hard bedrock for higher bearing support. Factored geotechnical resistance of 1500 kN may be used for design.

The ULS factored geotechnical resistance of the pile should be equal to or greater than the structural resistance if the piles are driven into the bedrock using an appropriate design/set criterion with a hammer of sufficient energy.

### **7.2.3 Lateral Loading Resistance**

Resistance to lateral loading could be derived from the soil resistance in front of the piles.

Based on the subsoil conditions and relative long length of piles, fully or partial battered piles may be required to mobilize lateral load resistance.

Geotechnical parameters presented in Table 4 may be used for the design of resistance to lateral loads.

Group action for lateral loading should be considered when pile spacing in the direction of loading is less than 8 pile diameters by reducing the coefficient of lateral subgrade reaction with the relevant reduction factor.

**Table 4: Geotechnical parameters**

Soil Property	Firm to Stiff Clayey Soils 0 - 3.0m	Very Soft to Soft Clayey Soils 3.0-18.3m (BH1), 3.0-27.4m (BH6)	Very Stiff Clayey Soils 18.3-22.9m (BH1)	Very Dense Sand 27.4-31.4m (BH6).
Total Unit weight (kN/m <sup>3</sup> )	17.0	15.5	18.0	20
Undrained Shear Strength (Su kPa)	30-60	10-20	50-80	150-200

#### 7.2.4 Drilled Cast -in -Place Concrete Caisson (CFAs)

Alternatively, drilled caissons, to be founded into sound bedrock, may be used. The caissons should be socketed into the rock to at least 1.5 times their design diameter.

In this case, factored geotechnical toe-bearing resistance of 2000 kPa at ULS may be used for caisson bearing design. Average factored shaft resistance of 30 kPa may be used for shaft resistance calculations.

However, considering the depth of bedrock, the volume of concrete required and spoil for disposal they may not be viable economically.

#### 7.2.5 Deep Foundation Installation Discussion

It should be noted that for end-bearing piles, founded on or within bedrock, SLS condition generally do not govern the design as settlement of the pile founded in the bedrock is less than required for SLS.

- For group pile installation, the piles should be driven no closer than three pile widths/diameters centre to centre.
- Pile termination or set criteria will be dependent on the type of pile driving hammer, helmet, selected pile and pile length. Relaxation of the piles following the initial set would result from several processes, including: the dissipation of negative excess pore water pressures in the overburden, the driving of adjacent piles and weathered bedrock conditions. Provisions must be

made for restriking all the piles to design set criteria within 24 to 48 hours. If the criteria is not achieved during restriking, then those piles should be driven to design set criteria and the process should be repeated for the subject piles.

- Wall and/or base plate thicknesses should be sufficient to endure driving stresses to overcome obstructions and anticipated hard set. Pipe piles render themselves for visual observations in regards to any pile damage or bending. Specialized pile/foundation contractors familiar with the area should be consulted/retained for the piling operations.
- PDA testing and CASE method estimates of the installed piles should be carried out by the contractor at an early stage to verify both the transferred energy from the pile driving equipment and the load carrying capacity of the piles. Test piles should have sufficient structural capacity/stronger pile sections to sustain the proof load which will be twice the design factored geotechnical resistance.
- Static load testing could be carried out, rather than PDA testing, to confirmed the ULS geotechnical resistance of the piles.
- As the bedrock surface was not confirmed by rock coring and according to shear wave velocity measurements it appears it may be around depth of 40m, it is harder to decide regarding the feasible/practical design factored geotechnical resistance and pile depths. Depths of driven piles are anticipated to vary significantly across the site. For shallow depth, or hung-up piles, their capacities may have to be confirmed by appropriate field testing. Alternatively, a pre-determined depth may be selected and pre auguring carried out as required.
- Piling operations should be inspected on a full-time basis by geotechnical personnel to monitor the pile locations and plumbness, initial sets, penetrations on restrike, and check the integrity of the piles following installation.

## 8. CORROSION AND CEMENT TYPE

Two soil samples from BH3 and BH4 at depths of 1.52m to 1.98m were submitted to Fisher Environmental laboratories for chemical analyses related to potential sulphate attack on buried concrete. The laboratory results are presented in Appendix C.

Sulphate concentration in the soil sample is 13.4mg/kg and 24.0 mg/kg or 0.00134% and 0.0024%. According to CSA-A23. 1-09 Table 3, the results indicate negligible degree of exposure to sulphate attack.

Chloride contents in the samples were <10 ug/g or <0.001% indicating negligible impact on exposed ferrous metals. pH levels of 7.84 (BH3) and 7.81 (BH4) are within the expected range for subsurface soils (5-11).

## 9. EARTHQUAKE CONDITIONS

The 2012 OBC Subsection 4.1.8 stipulates that a building should be designed to meet the requirements of the Earthquake Load and Effects. Site Classification for Seismic Site Response (Table 4.1.8.4.A) was determined from the soil shear wave average velocity or Standard Penetration Resistance ( $N_{60}$ ) and/or the undrained shear strength ( $S_u$ ) of the soils within upper 30m.

The Site Classification for Seismic Site Response was established/determined on the basis of MASW Vs 30 values. As shown in Appendix D, Vs30 = 158.0m /s and as set out in Table 4.1.8.4 A of the OBC, the subject Site may be designated as "Class E".

The terms, which are relevant to the geotechnical conditions at the Site, are acceleration- based Site coefficient  $F_a$  and velocity – based Site coefficient  $F_v$  and are detailed in Subsection 4.1.8 of the 2012 OBC.

## 10. EXCAVATION AND BACKFILL

No major problems would be encountered for the anticipated depth of excavation for footings/slab on grade/caps/structural beam installation and underground utilities. All excavation must be carried out in accordance with the latest edition of the Occupational Health and Safety Act (OHSA).

Based on the subsurface investigation, the subsoils within the expected depth of excavation below the fill / organic topsoil consisted of firm to stiff silty clay to 2.5m bgs and can be classified as Type 3 soils in

accordance with the Occupational Health and Safety Act (OHSA). The very soft silty clay/clay below 3.66m may be classified as Type 4 soils.

For open cut above 2.5m, the sides of slopes would need to be cut back at an inclination no steeper than 1 horizontal to 1 vertical (1H:1V). For slopes which are unsupported in the long-term, flatter side slopes may be required.

Groundwater levels were observed between 1.72m and 2.39m bgs on October 6, 2022 during the investigation. Groundwater seepage from fill layers or more permeable interbedded seams may be encountered in some local areas during excavation. No significant volume of water is expected and excavation for shallow foundation /piles cap installation should be in a 'dry' condition. Seepage, if any, may be handled by pumping from sump pits within the excavation area.

Materials to be used for backfill in service trenches should be suitable for compaction, i.e., free of organics and with moisture content within 2 percent of the optimum moisture value. The backfill material should be compacted in lifts of no more than 200mm in thickness and to at least 98 percent of Standard Proctor Maximum Dry Density (SPMDD) in the upper 1.0m from road subgrade or in settlement sensitive areas. Beyond these zones, a 95% SPMDD compaction criterion is considered acceptable.

Additionally, onsite excavated fill materials and native soils may be used as backfill in service trenches, provided that the excavated materials are free of organic soils /construction debris and are of suitable moisture content.

The local soils are dominated by clayey soils with high moisture content and can easily be lumped. To be used as backfill, some moisture must be removed and the soil maintained within optimum moisture content before breaking into small pieces and used as engineered fill under supervision.

For backfill against subsurface walls/footings/grade beams/pile caps and slab on grade construction of buildings, it is recommended that backfill materials consist of Granular Class 'B' aggregates.

## 11. SLAB ON GRADE AND PERMANENT DRAINAGE

For the subject site with proposed building with no basement, slab on grade may be constructed on native undisturbed silty clay and, or engineered fill. The native clayey soils above depth of 2.5m were generally in a firm to stiff condition.

For preliminary design, for slab on grade resting on the native silty clay, subgrade reaction modulus (K) value of 7500 kN/m<sup>3</sup> may be used. It should be noted that long-term consolidation settlement of the slab-on-grade will depend on the intensity and duration of the loading. Heavy loads for longer durations will result in increase in the stresses imparted to soft/very soft clays encountered below depth of 2.5m and induce consolidation settlements. If heavily loaded floor slab-on-grade is required, a raft slab supported by piles should be used.

For slab on grade construction, the prepared subgrade must be proof-rolled prior to placing upper layers of granular material. Any soft spots revealed during proof-rolling should be sub-excavated and backfilled with suitable granular materials, compacted to 98% SPMDD.

Engineered fill materials, compaction quality and finished subgrade proof-rolling should be supervised and inspected by engineering staff from Fisher. Engineered fill must be placed in layers of no more than 200mm and compacted to 98% SPMDD.

For backfill against the subsurface walls/grade beams and footings/pile caps it is recommended that backfill materials should consist of Granular Class 'B' aggregates.

Upon completion of foundation work, the floor slab should rest on a well compacted bed of 19mm clear stones at least 300mm thick. The stone bed would act as a barrier and prevent capillary rise of moisture from the subgrade to the floor slab.

Permanent drainage may not be required, provided that the exterior ground surface is 200mm lower than the building floor slab and should be sloped away from building perimeter walls.

Elevator shaft, if any, should be designed as a 'water tight' structure. Lower loading area/decks should be installed with perimeter sub-drainage and diverted to positive outlet.



## **12. UNDERGROUND UTILITIES**

Pipe bedding and backfill material specifications and compaction criteria for water and sewer services should be in accordance with the pipe designer's recommendations and/or local municipal requirements.

If the excavation is deeper than 1.2m, the excavation sides should be sloped in accordance with requirements of OHSA. If this condition cannot be met, a temporary shoring system or trench box should be introduced.

For the subject site, it is expected that underground services/ sewer pipes would be founded over native silty clay. Granular Class 'A' aggregate is generally considered well suited to be used as pipe bedding material. However, it should be noted that the recommended type of bedding is to be placed on undisturbed subgrade above the groundwater level. If the construction methods will disturb the subgrade i.e. piping, existing footing, boulder removal etc. or existence of excess hydrostatic pressure, then higher-class bedding may have to be used combined with a geotextile. In some areas, localized dewatering may be required.

Trench backfill should be uniformly compacted to a density that minimizes the risk of long-term settlement. Selected on-site excavated native soils is considered suitable for re-use in trench backfilling, provided that organics/construction debris are sorted out and material are not allowed to be wet. Moisture content should be maintained within the optimum moisture content of 2%.

In normal sewer construction practice, the problem of road settlement largely occurs adjacent to manholes, catch basins and service crossings. In these areas, granular materials are generally required for backfill and compaction.

The backfill in the upper 1.0m from road subgrade or in settlement sensitive areas should be placed in maximum 200mm thick lifts and compacted to 98% SPMDD. Beyond these zones, a 95% SPMDD compaction criterion is considered acceptable.

## **13. PAVEMENT DESIGN**

Associated pavement for driveways and parking will be developed on the site. Pavement structures can be constructed on the native soils, engineering fill, or possibly fill materials from the site, subject to design grade and further onsite inspection.

Prior to the construction of asphalt pavement, topsoil, organic soils and construction debris must be removed. The exposed base should be proof-rolled and supervised/approved by geotechnical personnel. Any soft

spongy spots detected during proof-rolling should be sub-excavated and replaced with suitable materials in maximum 300mm thick lifts and compacted to 98% of SPMDD. The placement of engineering fill, if any, should be supervised and inspected by engineering staff from Fisher.

The finished subgrade must be contoured/graded and finally proof-rolled and approved by Fisher before placing the upper granular materials.

Granular materials will be used in construction of asphalt pavement base. Compaction for granular bases should reach 100% of Standard Proctor Maximum Dry Density.

Perforated pipe subdrains should be provided at subgrade level extending from the catch basins for a distance of at least 3-5m in four orthogonal directions, or longitudinally where parallel to a curb. Typical flexible pavement designs are presented in Table 5.

**Table 5: Typical flexible pavement designs are as follows:**

Layer	Heavy Duty	Medium Duty
Asphaltic Concrete	40 mm HL3	40 mm HL3
	65 mm HL8	50 mm HL8
19 mm Crushed Limestone	150 mm	150 mm
Granular B Sub-base	350 mm	200 mm

Pavement structure thicknesses should also meet the minimum local/municipal/regional Pavement Design Standards for the proposed development.

The asphalt material should meet the OPSS requirements for specified grade and be compacted to at least 92% of their MRD.

The above pavement designs are based on the current revealed the subsoils conditions, depending on the actual conditions of the pavement subgrade at the time of construction, it could be necessary to increase the thickness of the subbase and /or to place a woven geotextile beneath the granular base.

#### **14. TREE PLANTATION**

On-site silty clay/clays are sensitive in nature and are susceptible to volume change/shrinkage upon withdrawal of water by some trees. Hence high-water demand trees should not be planted closer to structures than the anticipated height of the trees.

Please refer to the City of Ottawa guidelines for tree planting in sensitive marine clay soils for industrial/commercial developments.

#### **15. GENERAL COMMENTS**

This report is limited in scope to those items specifically referenced in the text. The discussions and recommendations presented in this report are intended only as guidance for the named client, their design engineers and those directly involved in the implementation and regulation of the project.


The information on which these recommendations are based is subject to confirmation by engineering personnel at the time of construction.

Localized variations in the subsoil conditions, and particularly the fill material, may be present between and beyond the boreholes on which the recommendations are made and will have to be verified during construction. As more specific subsurface information becomes available during excavations on the subject Site, this report should be updated.


Contractors bidding on or undertaking the work should decide on their own investigations, as well as their own interpretations of the factual borehole results. This concern specifically applies to the classification of the subsurface soils and the potential reuse of these soils on/off Site.

Contractors must draw their own conclusions as to how the near surface and subsurface conditions may affect them.

**APPENDIX A – SITE AND LOCATION PLANS**

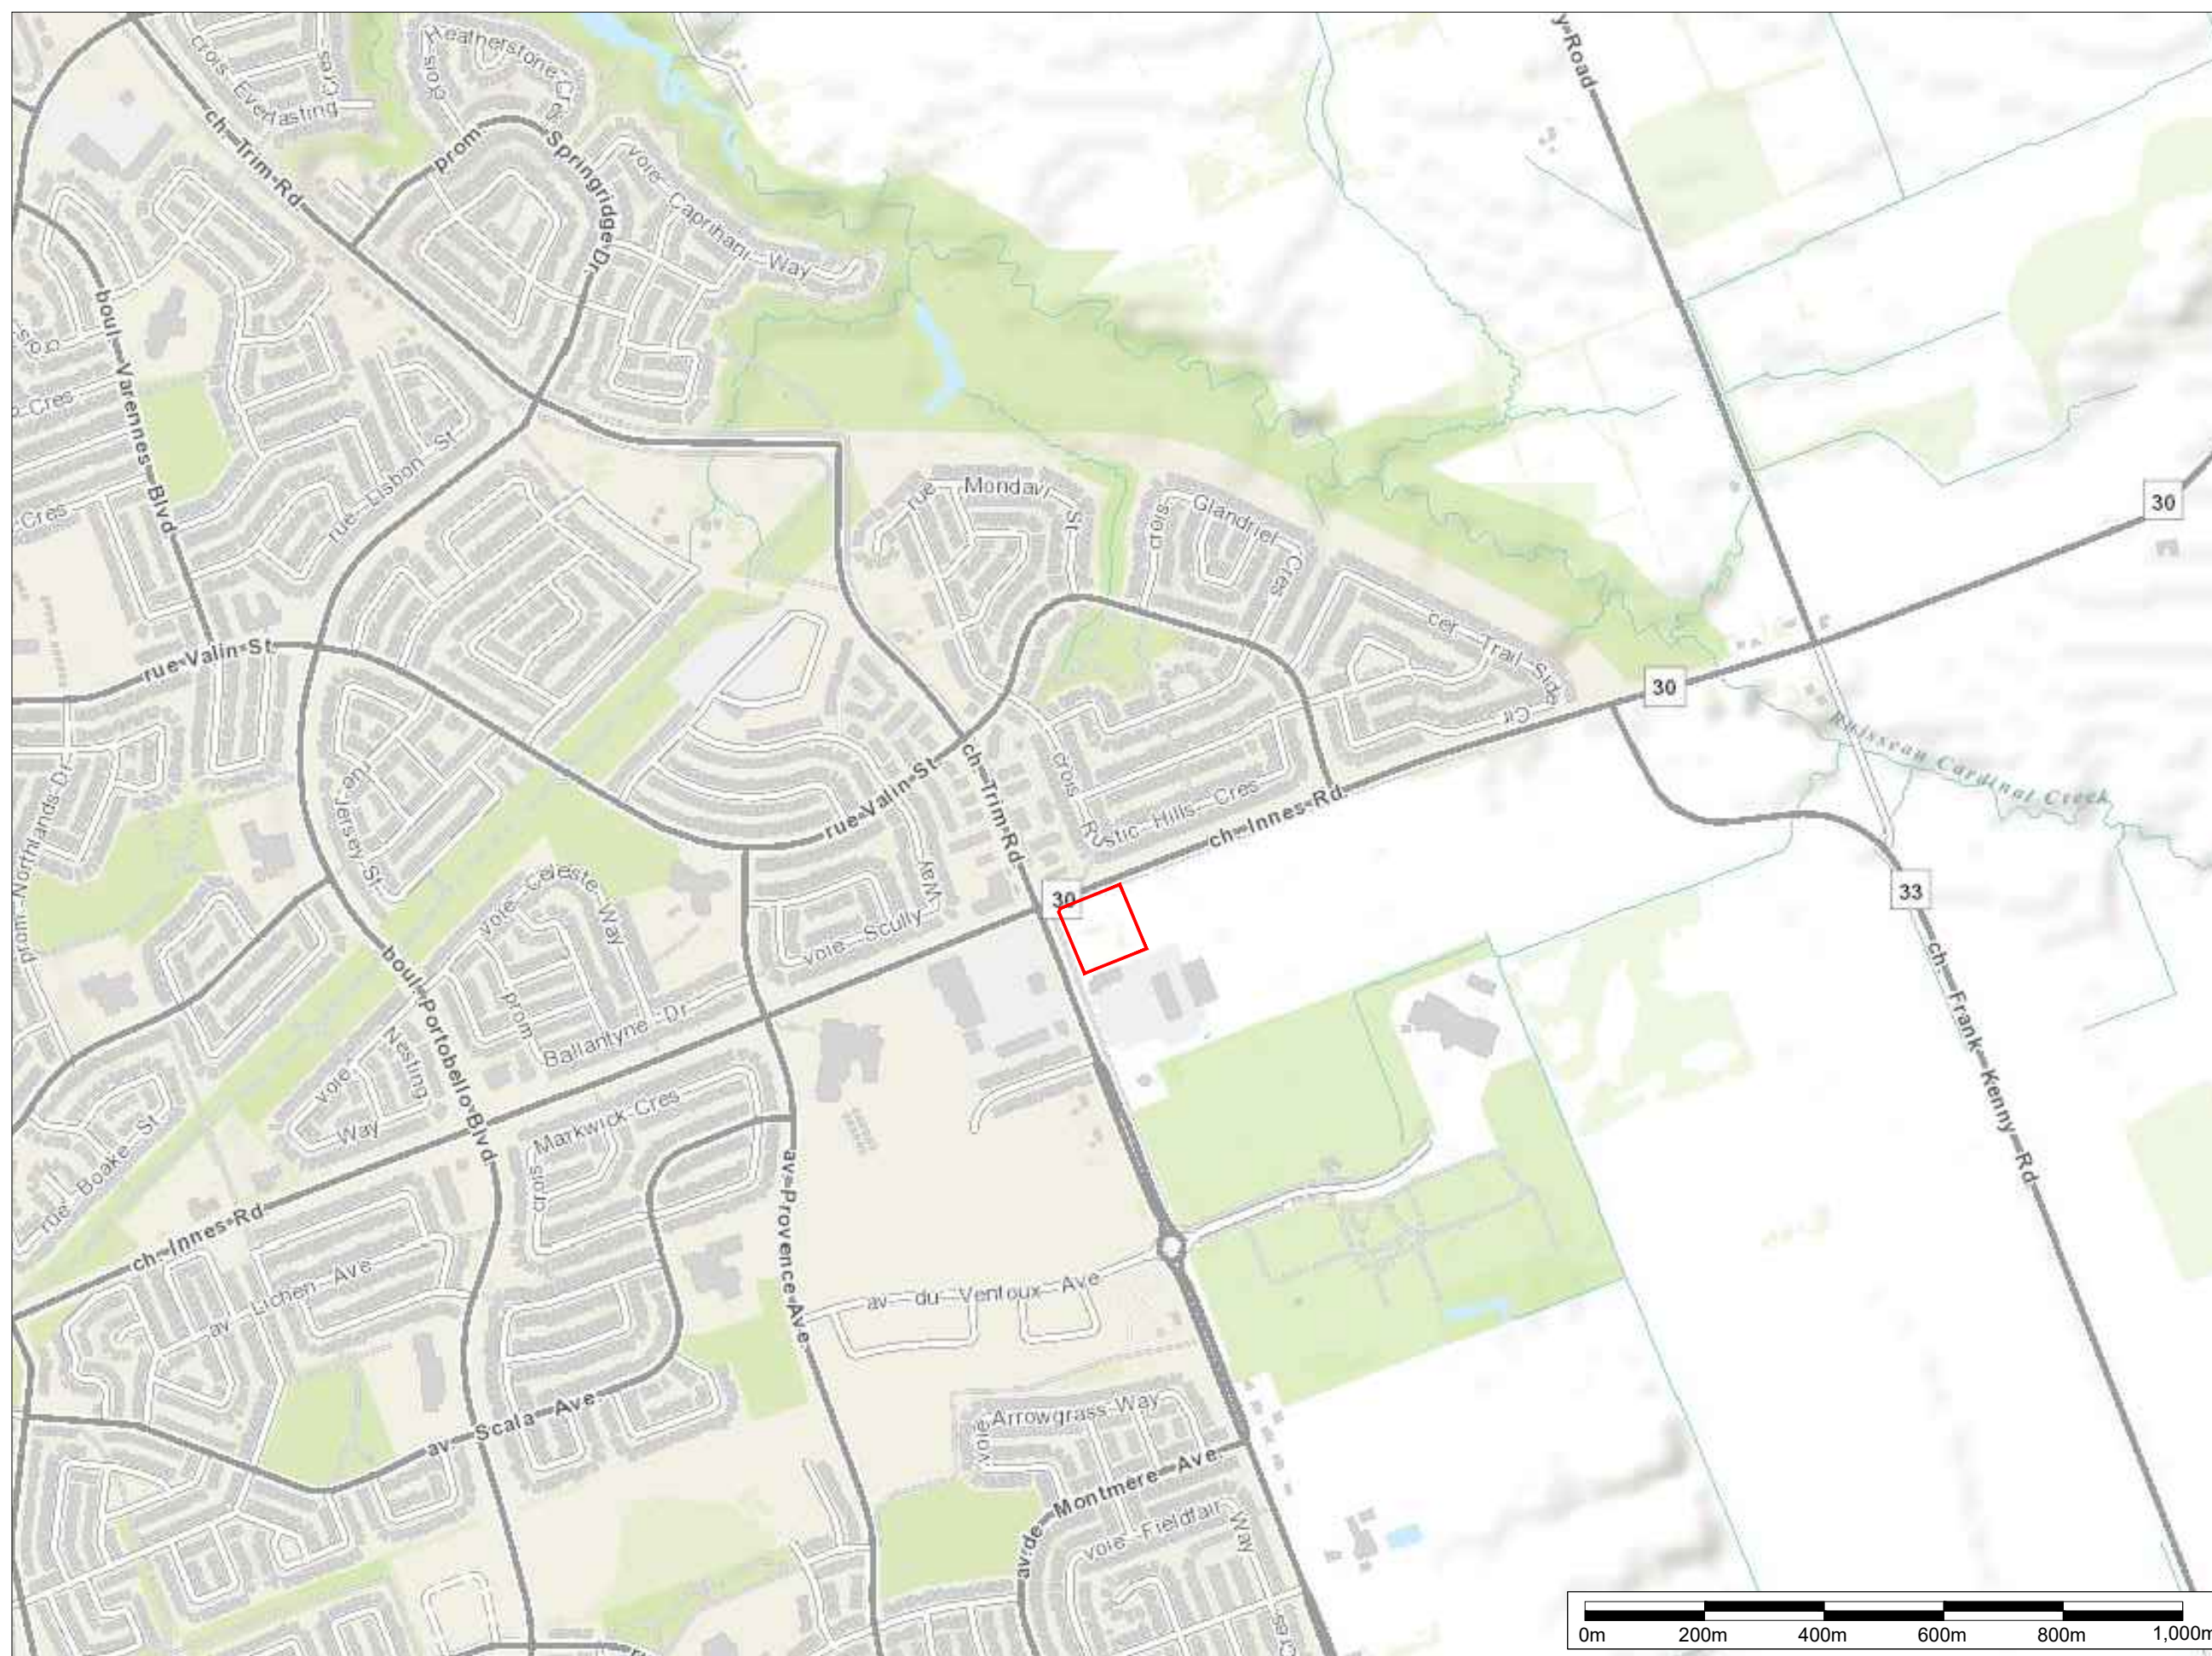

400 Esna Park Dr., #15  
 Markham, Ontario  
 L3R 3K2  
 Tel: 905 475-7755  
 Fax: 905 475-7718

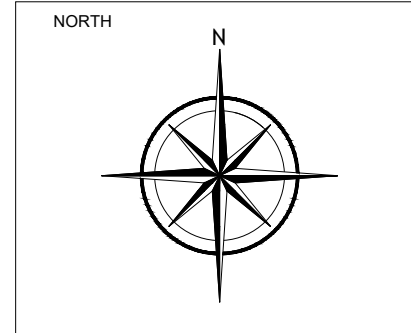


LEGEND

— SITE BOUNDARY

PROJECT NAME AND ADDRESS  
**GEOTECHNICAL &  
 HYDROGEOLOGICAL  
 INVESTIGATIONS**  
 5210 Innes Road,  
 Ottawa, ON

FIGURE A1:  
 SITE LOCATION PLAN

PROJECT NO. FE-P 22-12469/70	SHEET NO. <b>A1</b>
DATE 6 October 2022	
SCALE AS SHOWN	

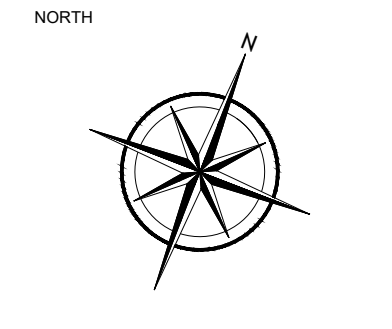



LEGEND






- SITE BOUNDARY
- EXISTING BOREHOLE LOCATION
- BOREHOLE WITH MONITORING WELL LOCATION
- BOREHOLE LOCATION
- TEST HOLE LOCATION

PROJECT NAME AND ADDRESS  
**GEOTECHNICAL & HYDROGEOLOGICAL INVESTIGATIONS**  
5210 Innes Road,  
Ottawa, ON

FIGURE A2:  
**SITE PLAN WITH BOREHOLES / MONITORING WELL AND TEST HOLE LOCATIONS**

PROJECT NO. FE-P 22-12469/70	SHEET NO. <b>A2</b>
DATE 6 October 2022	
SCALE AS SHOWN	

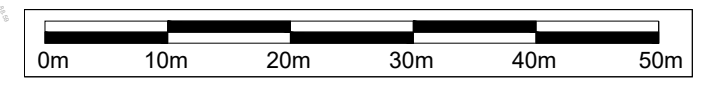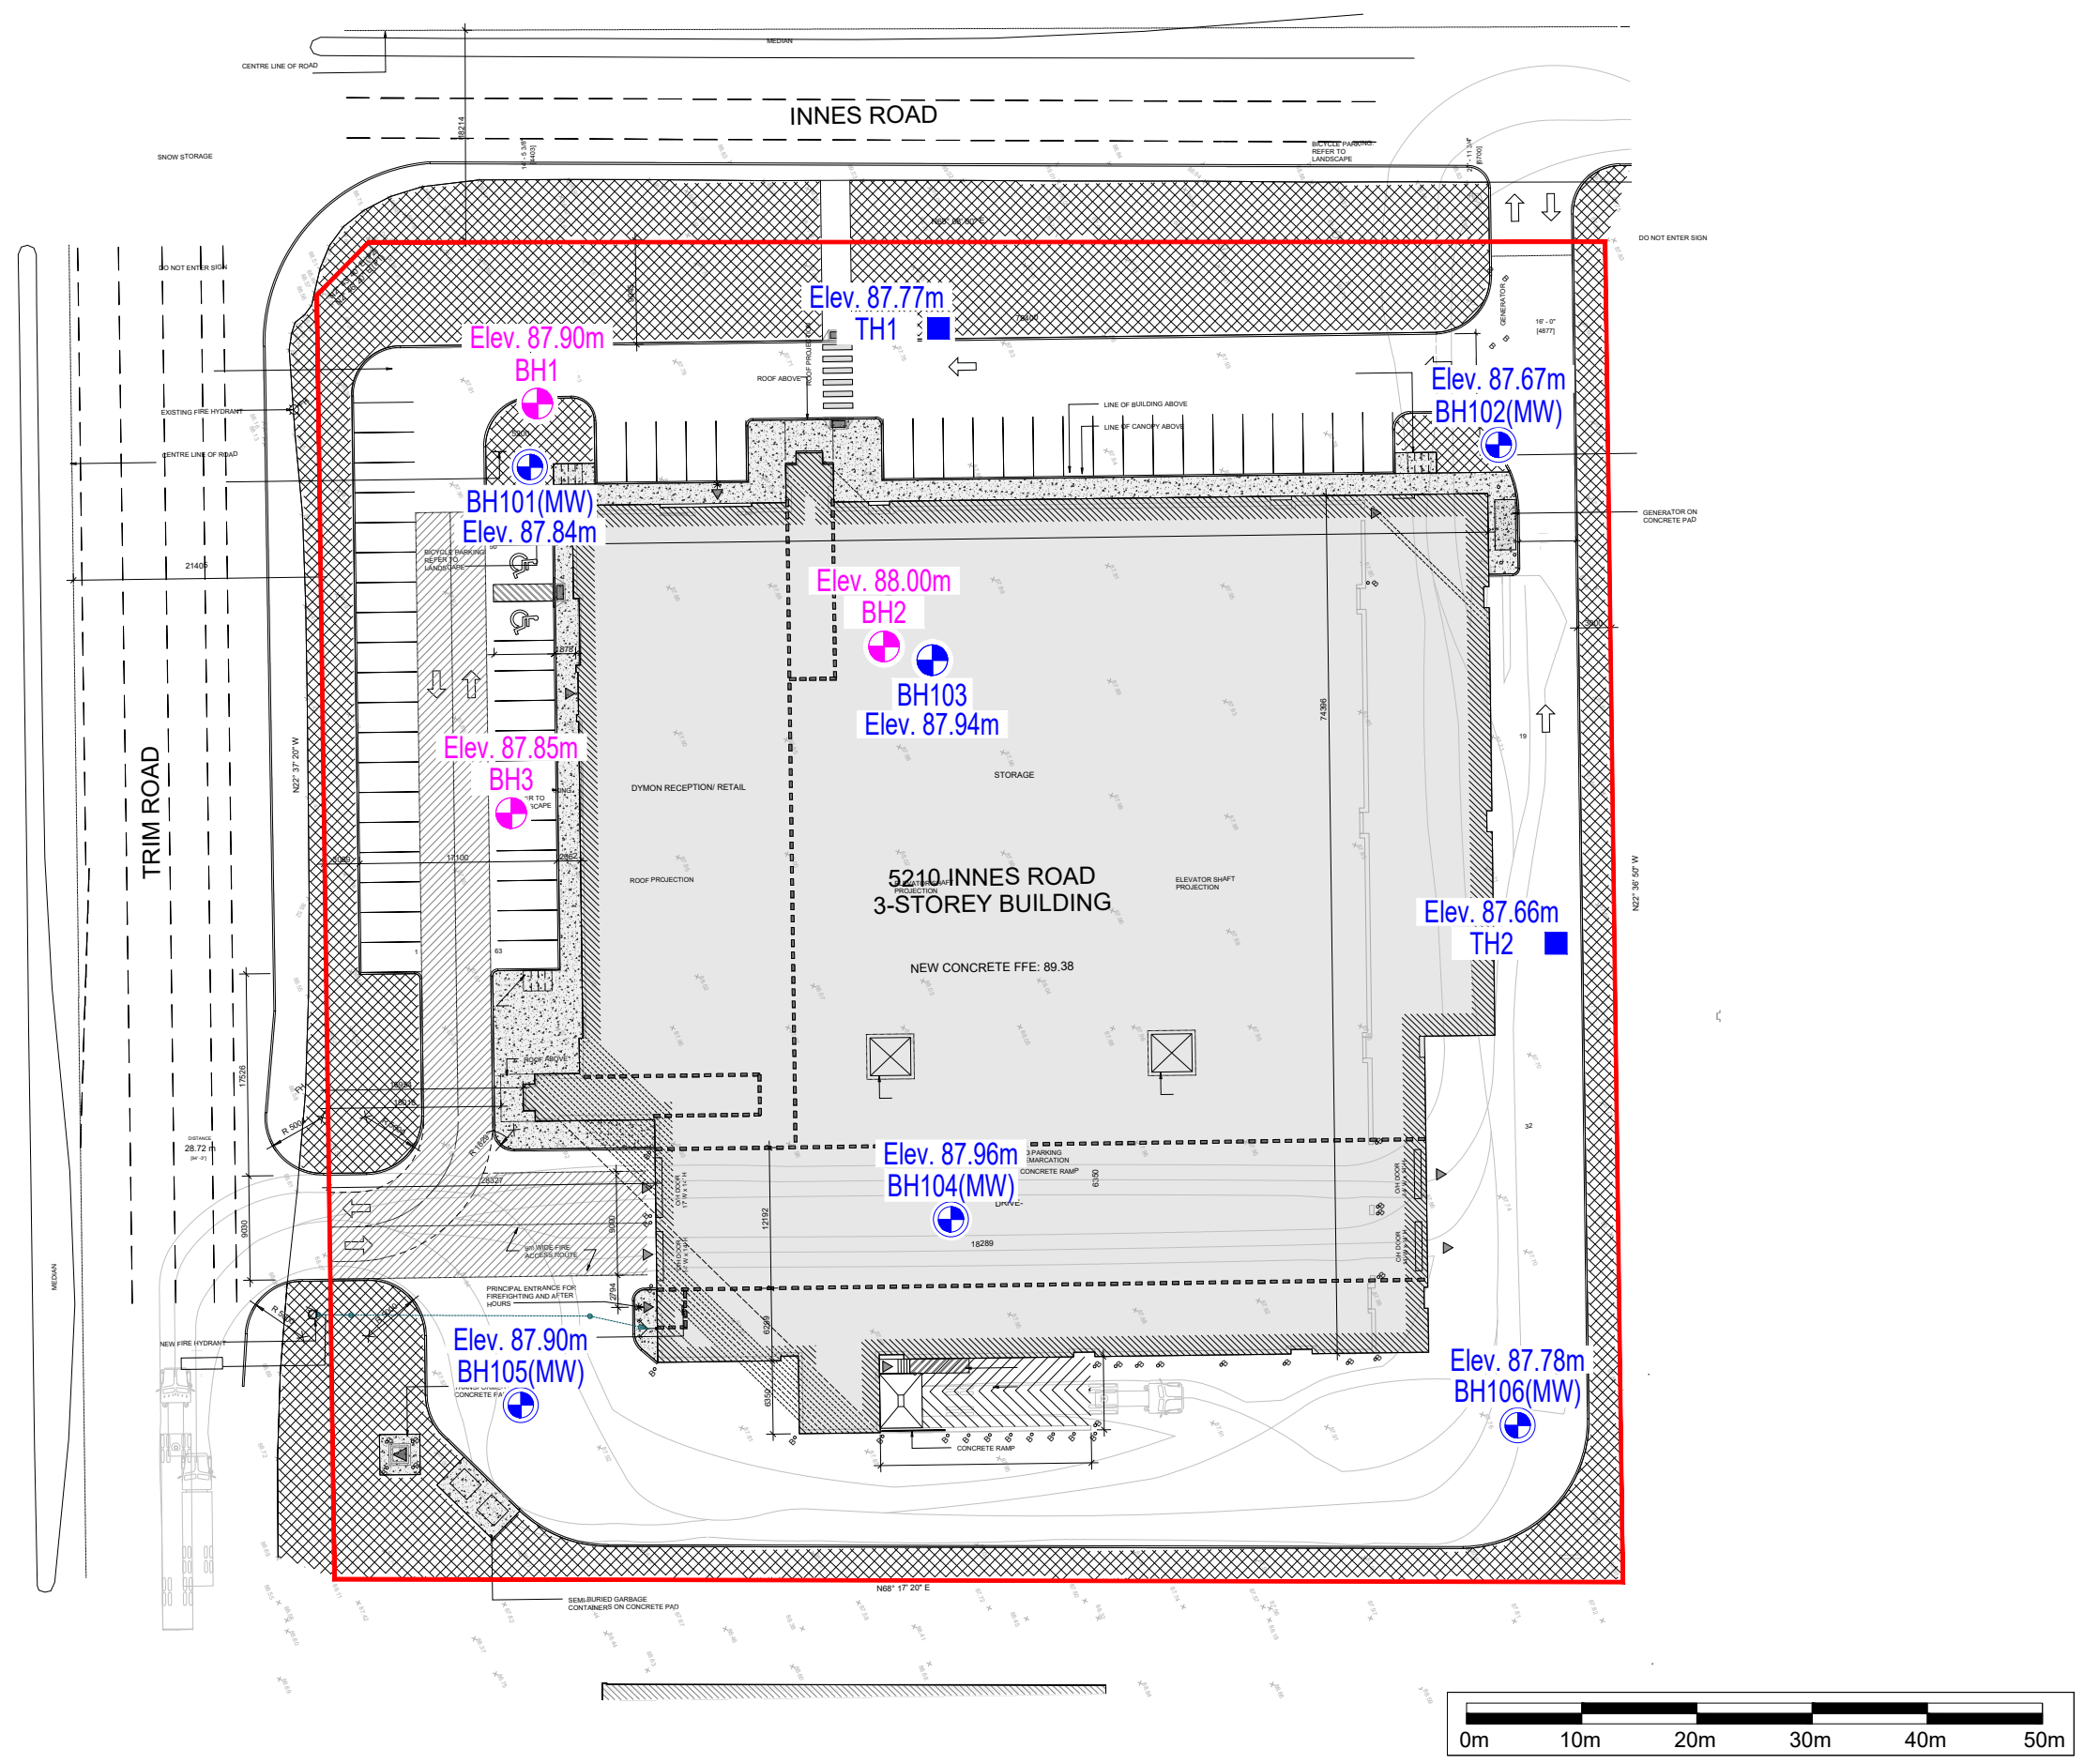

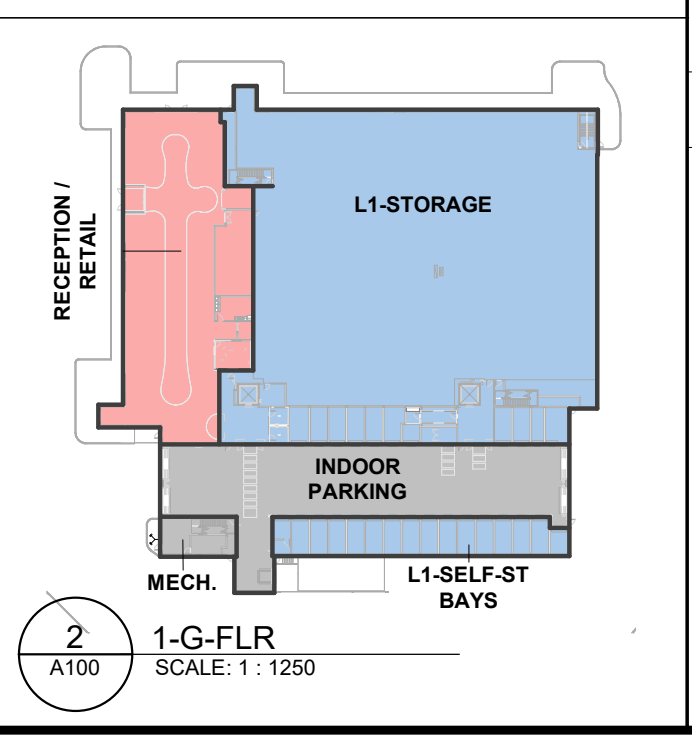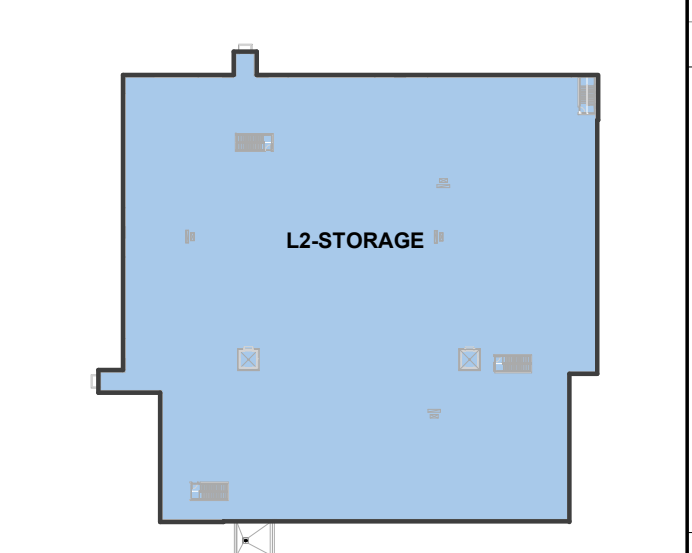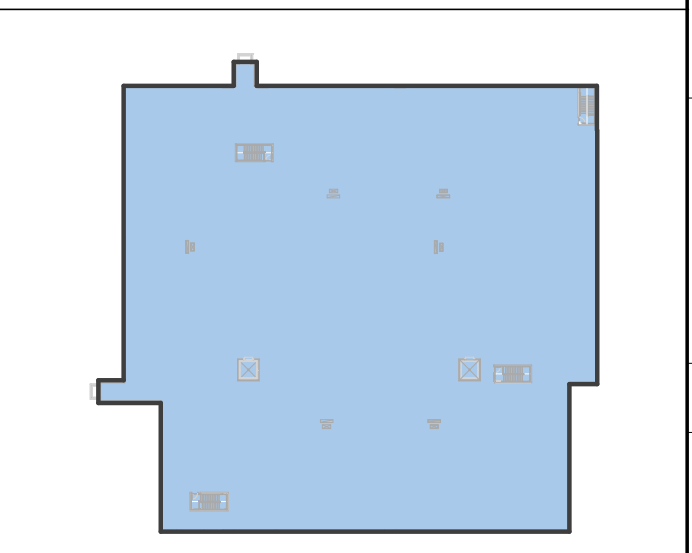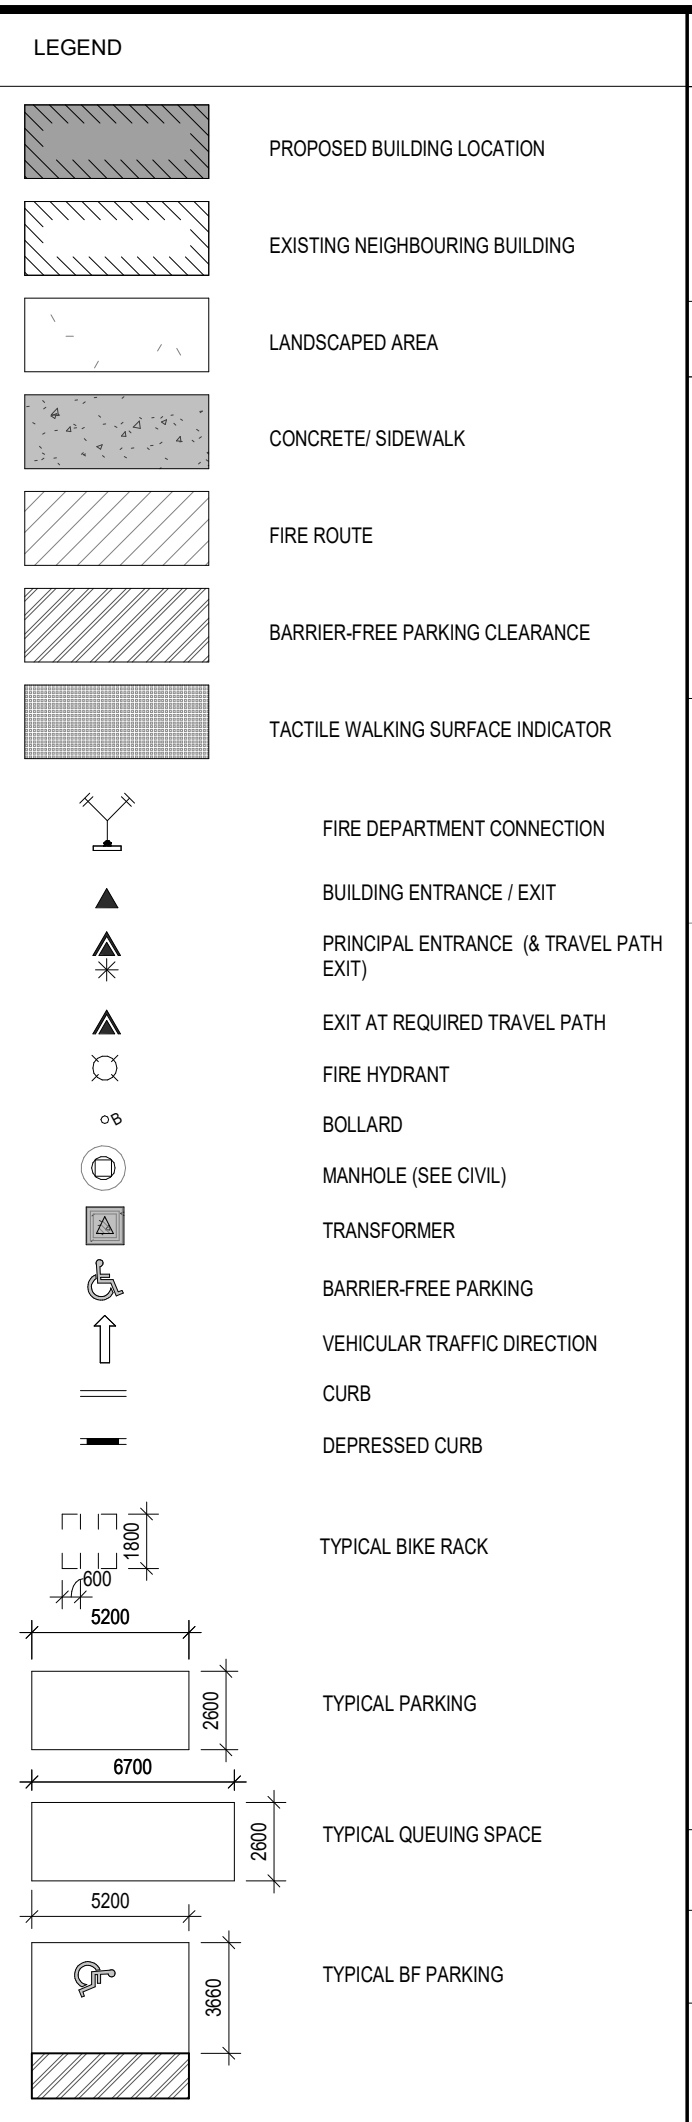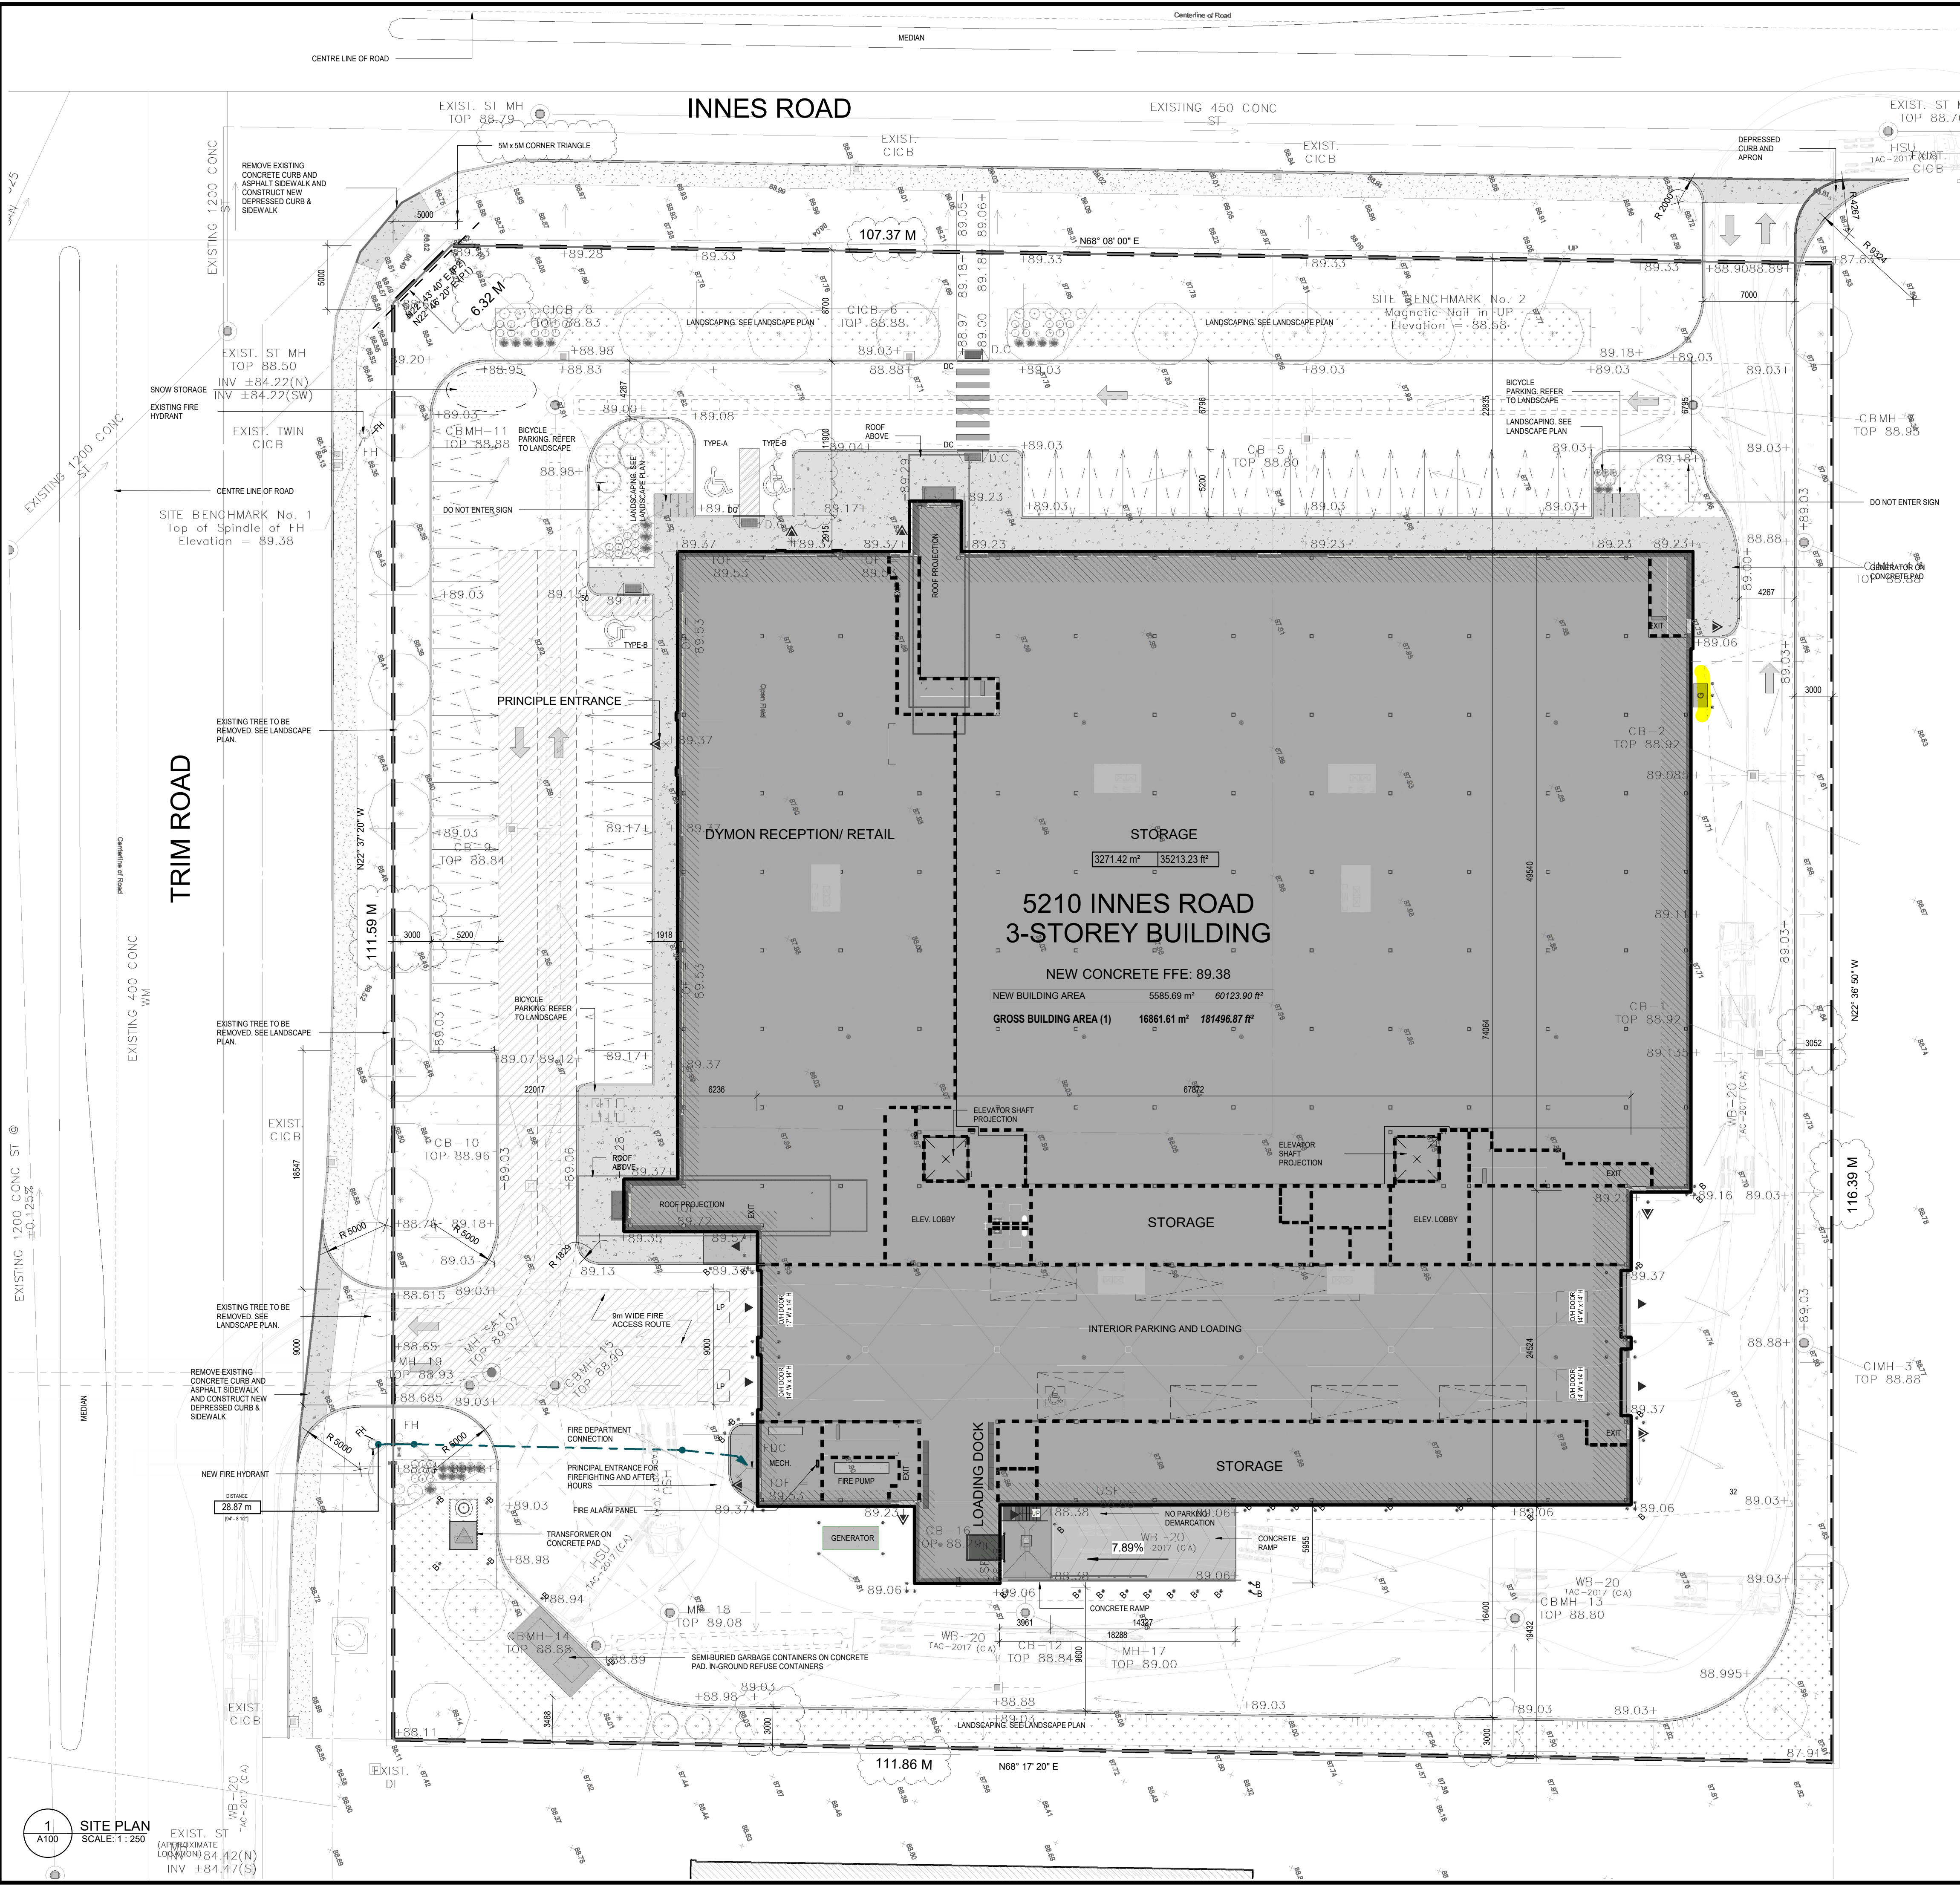

**GENERAL SITE PLAN NOTES:**

**TOPOGRAPHICAL INFORMATION:**  
 PART OF LOT 1 CONCESSION 8 GEOGRAPHIC TOWNSHIP OF CUMBERLAND CITY OF OTTAWA  
 SURVEY BY: ANNIS, O'SULLIVAN, VOLLEBECK LTD.

**SITE AND BUILDING DATA:**

SITE AREA	
NEW BUILDING AREA	5585.69 m <sup>2</sup> 60123.90 ft <sup>2</sup>
NEW BUILDING HEIGHT	14.4M
GROSS BUILDING AREA (1) (*1)	16861.61 m <sup>2</sup> 181496.87 ft <sup>2</sup>
GROSS FLOOR AREA (2) (*2)	15077.06 m <sup>2</sup> 162288.12 ft <sup>2</sup>

**GENERAL NOTES:**

- FOR PAVED SURFACES, GRADING, SITE SERVICING, DRAINAGE EROSION AND SEDIMENT CONTROL, REFER TO CIVIL DRAWINGS.
- FOR PLANTING DETAILS, REFER TO LANDSCAPE DRAWINGS.

**GROSS BUILDING AREA:**  
 1. \* (ONTARIO BUILDING CODE DEFINITION): THE TOTAL AREA OF ALL FLOORS ABOVE GRADE MEASURED BETWEEN THE OUTSIDE SURFACES OF EXTERIOR WALLS.  
 2. \* GROSS FLOOR AREA (CITY OF OTTAWA ZONING BYLAW): DEFINITION FOR THE PURPOSE OF DETERMINING PARKING REQUIREMENTS: GROSS LEASABLE FLOOR AREA MEANS THE TOTAL FLOOR AREA DESIGNED FOR TENANT OCCUPANCY AND EXCLUSIVE USE, MEASURED FROM THE INTERIORS OF OUTSIDE WALLS EXCLUDING FLOOR AREA OCCUPIED BY PARTY WALLS AND EXCLUDING INTERIOR PARKING / LOADING (DRIVE THRU).  
 3. FLOOR AREA OCCUPIED BY SHARED MECHANICAL, SERVICE AND ELECTRICAL EQUIPMENT THAT SERVE THE BUILDING. (BY-LAW 2008-326)  
 4. COMMON HALLWAYS, CORRIDORS, STAIRWELLS, ELEVATOR SHAFTS AND OTHER VOIDS, STEPS AND LANDINGS. (BY-LAW 2008-326)  
 5. BICYCLE PARKING: MOTOR VEHICLE PARKING OR LOADING FACILITIES: COMMON LAUNDRY, STORAGE AND WASHROOM FACILITIES THAT SERVE THE BUILDING OR TENANTS.  
 6. COMMON STORAGE AREAS THAT ARE ACCESSORY TO THE PRINCIPAL USE OF THE BUILDING. (BY-LAW 2008-326)  
 7. COMMON AMENITY AREA AND PLAY AREAS ACCESSORY TO A PRINCIPLE USE ON THE LOT, AND (BY-LAW 2008-326) LIVING QUARTERS FOR A CARETAKER OF THE BUILDING.

**ZONING:**

**ZONING DESIGNATIONS (PART 10):**  
 GM ZONE

**ZONING PROVISIONS**

MINIMUM LOT WIDTH (m):	N/A
MINIMUM LOT AREA (m <sup>2</sup> ):	10 m
MINIMUM FRONT YARD SETBACK:	10 m
MINIMUM REAR YARD SETBACK:	10 m
MINIMUM INTERIOR SIDE YARD SETBACK:	3 m
MINIMUM CORNER SIDE YARD SETBACK:	6 m

**BUILDING HEIGHT**

MAXIMUM (GM ZONES):	18 m
PROPOSED:	14 m

**LANDSCAPING (SECTION 110):**

PARKING LOT AREA	MIN. LANDSCAPE %	LANDSCAPING ALLOWED	PROVISION %
5300.00 m <sup>2</sup>	15%		39.96 %

**VEHICLE PARKING (SECTION 101):**

WAREHOUSE (0.8/100m) FIRST 5000m<sup>2</sup>: (5,000/100m<sup>2</sup>) x 0.8 = 40  
 WAREHOUSE (0.4/100m) AFTER 5000m<sup>2</sup>: ((11,080/100m<sup>2</sup>) x 0.4 = 45)

**MINIMUM REQUIRED:** 85  
**NUMBER PROVIDED:** 52

**PARKING FOR THE PHYSICALLY DISABLED (PART OF MECHANICAL CONSULTANTS BYLAW 2003-530, SECTION 122):**

MINIMUM REQUIRED:	3 No. [1x TYPE 'A' 1x TYPE 'B']
NUMBER PROVIDED:	3 No. [1x TYPE 'A' 1x TYPE 'B']

**(\*) PARKING PROVIDED:**

PARK-5.2X2.6	1. SITE PARKING	49
PARK-BF-5.2X3.4-TYPE-A	2. SITE BARR. FREE BAY TYPE A	1
PARK-BF-5.2X2.6-TYPE-B	3. BARR. FREE BAY TYPE B	2
PARKING TOTAL		52

**LOADING BAY AREA**

LOAD-3.66x7M	4. LOAD-BARR-FREE	1
LOAD-2.6x7M	5. LOAD-QUEING-BAY	6
LOADING BAY PARKING TOTAL		7

**BICYCLE PARKING (SECTION 111):** 1 PER 2000m<sup>2</sup> (WAREHOUSE)

**MINIMUM REQUIRED:** 9  
**NUMBER PROVIDED:** 10

**LOADING ZONE (SECTION 113):**

MINIMUM REQUIRED:	2
NUMBER PROVIDED:	1*

**GROSS FLOOR AREA (GFA) - INTERIOR LOADING**

INT. LOADING & PARKING	882.58 m <sup>2</sup>	9500.05 ft <sup>2</sup>
------------------------	-----------------------	-------------------------

**GROSS FLOOR AREA (GFA2) - EXCL-INTERIOR LOADING**

1-GFA-RECEPTION / RETAIL	1029.14 m <sup>2</sup>	11077.61 ft <sup>2</sup>
1-0-GFA-MECH.	47.50 m <sup>2</sup>	511.26 ft <sup>2</sup>
1-0-GFA-SELF-ST.-@-DR-AISL	295.05 m <sup>2</sup>	3175.87 ft <sup>2</sup>
1-1.5-GFA-MECH. (+MEZZ.)	58.75 m <sup>2</sup>	632.35 ft <sup>2</sup>
1-3-GFA-SELF-ST.	1364.62 m <sup>2</sup>	14689.02 ft <sup>2</sup>
<b>GFA-TOTAL</b>	<b>15077.06 m<sup>2</sup></b>	<b>162288.12 ft<sup>2</sup></b>

**CLIENT:**  
**DYMON SELF-STORAGE**  
 2-1830 WALKLEY ROAD, OTTAWA, ON  
 (T) 613-247-0888

**CONSULTANTS:**  
**FOTENN PLANNING + DESIGN**  
 223 MCLEOD STREET, OTTAWA ON  
 PLANNING & URBAN DESIGN  
 (T) 613-730-5709

**D B GRAY ENGINEERING INC.**  
 700 LONG POINT CIR, GLOUCESTER, ON.  
 CIVIL ENGINEER  
 (T) 613-425-8044

**TACT ARCHITECTURE INC.**  
 660R COLLEGE STREET (REAR LANE) TORONTO ON.  
 DESIGN ARCHITECT  
 (T) 416-516-1949

**BRUMER ENGINEERING SERVICES LTD**  
 25-120 WEST BEAVER CREEK ROAD, RICHMOND HILL ON  
 MECHANICAL CONSULTANTS  
 (T) 905-771-7798

**HUDSON ENGINEERING**  
 2901 STEELES AVE W UNIT 26, TORONTO, ON  
 ELECTRICAL CONSULTANTS  
 (T) 416-663-5470

**D+M STRUCTURAL LTD.**  
 110-333 PRESTON ST. OTTAWA, ON  
 STRUCTURAL CONSULTANTS  
 (T) 613-651-9490

**A GROUP OF ARCHITECTS**  
 201-1339 WELLINGTON ST. W. OTTAWA ON K1Y 3S8  
 WWW.ARCHITECTSDCA.COM 613.725.2294

**PROJECT TITLE:**  
**DYMON 5210 INNES ROAD**

**DRAWING TITLE:**  
**SITE PLAN**

DATE	DRAWN	JOB NO.	DRAWING NO.
APRIL 2022	SD	3465	A100
SCALE	REVIEWED		
As indicated	TD		

**ARCHITECTURAL**

**GENERAL NOTES:**

- DO NOT SCALE DRAWINGS: ONLY FIGURED DIMENSIONS ARE TO BE USED. WHERE DOUBT EXISTS: FILE REQUEST FOR INTERPRETATION AND REQUEST CLARITY.
- IT IS THE RESPONSIBILITY OF THE GENERAL CONTRACTOR TO VERIFY DIMENSIONS ON SITE: REPORT DISCREPANCIES TO THE ARCHITECT PROMPTLY.
- GENERAL CONTRACTOR TO TAKE INTO ACCOUNT CONSTRUCTION TOLERANCE: GENERAL CONTRACTOR TO COORDINATE THE WORK OF DIFFERENT TRADES TO COMPLY WITH DESIGN INTENT.
- ALL WORK DESCRIBED IN THESE DRAWINGS AND SPECIFICATIONS ARE TO COMPLY WITH THE CURRENT EDITION OF THE ONTARIO BUILDING CODE (2010) INCLUDING MOST RECENT AMENDMENTS. DRAWINGS AND SPECIFICATIONS ARE COMPLEMENTARY AND ARE TO BE READ TOGETHER.

**COPYRIGHT:**  
 THIS DRAWING IS AN INSTRUMENT OF SERVICE AND IS PROTECTED BY COPYRIGHT AND IS THE SOLE PROPERTY OF ARCHITECTS DCA INC. COPIES, INCLUDING ELECTRONIC COPIES, MAY ONLY BE USED FOR THE PURPOSE INTENDED, FOR THE SINGLE PROJECT FOR WHICH THEY ARE ISSUED AND MAY NOT BE OFFERED FOR SALE OR TRANSFER WITHOUT THE EXPRESS WRITTEN PERMISSION OF THE ARCHITECT.

**ACTUAL NORTH**

**ISSUE RECORD**

NO.	DESCRIPTION	DATE
1	ISSUE FOR REVIEW	2022-12-22
2	ISSUE FOR SPA	2023-02-06
3	ISSUE FOR REVIEW	2023-04-12
4	ISSUE FOR SPA - UPDATE	2023-06-07

**CLIENT:**  
**DYMON SELF-STORAGE**  
 2-1830 WALKLEY ROAD, OTTAWA, ON  
 (T) 613-247-0888

**CONSULTANTS:**  
**FOTENN PLANNING + DESIGN**  
 223 MCLEOD STREET, OTTAWA ON  
 PLANNING & URBAN DESIGN  
 (T) 613-730-5709

**D B GRAY ENGINEERING INC.**  
 700 LONG POINT CIR, GLOUCESTER, ON.  
 CIVIL ENGINEER  
 (T) 613-425-8044

**TACT ARCHITECTURE INC.**  
 660R COLLEGE STREET (REAR LANE) TORONTO ON.  
 DESIGN ARCHITECT  
 (T) 416-516-1949

**BRUMER ENGINEERING SERVICES LTD**  
 25-120 WEST BEAVER CREEK ROAD, RICHMOND HILL ON  
 MECHANICAL CONSULTANTS  
 (T) 905-771-7798

**HUDSON ENGINEERING**  
 2901 STEELES AVE W UNIT 26, TORONTO, ON  
 ELECTRICAL CONSULTANTS  
 (T) 416-663-5470

**D+M STRUCTURAL LTD.**  
 110-333 PRESTON ST. OTTAWA, ON  
 STRUCTURAL CONSULTANTS  
 (T) 613-651-9490

**DCA**

**A GROUP OF ARCHITECTS**  
 201-1339 WELLINGTON ST. W. OTTAWA ON K1Y 3S8  
 WWW.ARCHITECTSDCA.COM 613.725.2294

**PROJECT TITLE:**  
**DYMON 5210 INNES ROAD**

**DRAWING TITLE:**  
**SITE PLAN**

DATE	DRAWN	JOB NO.	DRAWING NO.
APRIL 2022	SD	3465	A100
SCALE	REVIEWED		
As indicated	TD		

**ARCHITECTURAL**

**APPENDIX B – LOG OF BOREHOLES**







# LOG OF BOREHOLE

NO. BH101(MW) SHEET. 2 of 3

PROJECT NO.: FE-P# 22-12469/70

PROJECT NAME: GEOTECHNICAL & HYDROGEOLOGICAL INVESTIGATIONS

LOCATION: 5210 Innes Road, Ottawa, ON

DRILLING METHOD: Truck, Mud Rotary

DRILLING DATE: 21 September, 2022

DEPTH (feet) DEPTH (meters)	SOIL PROFILE		SAMPLES			PENETRATION TESTING (SPT) ▲				VAPOUR READING (ppm) □				PIEZOMETER OR WELL CONSTRUCTION
	DESCRIPTION	STRATA PLOT	LAB ID	Type NO.	"N" VALUE	SHEAR STRENGTH (Kpa) ✚				MOISTURE CONTENT (%) ●				
						20	40	60	80	20	40	60	80	
36 11	CLAY: Grey, wet, very soft													
40 12														
42 13			SS-2	0										
50 15			SS-3	1										
60 18	CLAY: Grey, layers of gravelly sand, pieces of crushed rock, very moist to wet, very stiff/compact													
62 19			SS-4	23										
70 21														

18.29/  
69.55

Groundwater Depth (m): on completion: N/A, Mud Rotary; on 6 October 2022: 1.92m

DRAWN: D.C.

LOGGED: J.Y.

CHECKED: C.W.



# LOG OF BOREHOLE

NO. BH101(MW) SHEET. 3 of 3

PROJECT NO.: FE-P# 22-12469/70

PROJECT NAME: GEOTECHNICAL & HYDROGEOLOGICAL INVESTIGATIONS

LOCATION: 5210 Innes Road, Ottawa, ON

DRILLING METHOD: Truck, Mud Rotary

DRILLING DATE: 21 September, 2022

DEPTH (feet) (meters)	SOIL PROFILE		SAMPLES			PENETRATION TESTING (SPT) ▲				VAPOUR READING (ppm) □				PIEZOMETER OR WELL CONSTRUCTION
	DESCRIPTION	STRATA PLOT	LAB ID	Type NO.	"N" VALUE	SHEAR STRENGTH (Kpa) ✚				MOISTURE CONTENT (%) ●				
						20	40	60	80	20	40	60	80	
70														
72				SS-5	26									
74														
76	23 CRUSHED ROCK: Grey, some silt/clay, wet, very dense													
78														
80	24 Auger refusal @ 24.41m probably due to chunk/piece of rock End of borehole at 24.41m			SS-6	100+									
82														
84														
Groundwater Depth (m): on completion: N/A, Mud Rotary, on 6 October 2022: 1.92m


DRAWN: D.C. | LOGGED: J.Y. | CHECKED: C.W.

PROJECT NAME: GEOTECHNICAL & HYDROGEOLOGICAL INVESTIGATIONS


LOCATION: 5210 Innes Road, Ottawa, ON

DRILLING METHOD: Truck, Solid Stem

DRILLING DATE: 22 September, 2022

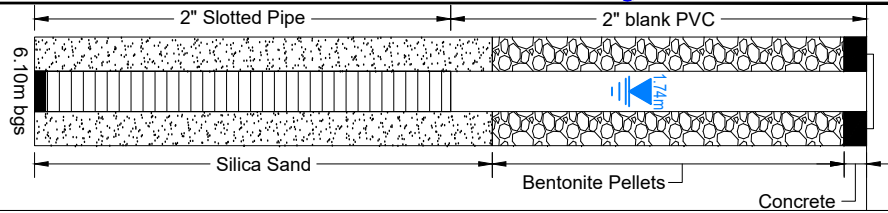SOIL PROFILE	STRATA PLOT	ELEV. DEPTH (m)	LAB ID	Type NO.	"N" VALUE	PENETRATION TESTING (SPT) ▼		VAPOUR READING (ppm) □		PIEZOMETER OR WELL CONSTRUCTION	
						20	40	60	80		20
~5" TOPSOIL		87.67 / 87.54 / 87.54	22-9177-1	SS-1	18						
FILL: Dark greyish brown silty clay, trace sand, roots & topsoil, moist		1.07 / 86.60		SS-2	13						
SILTY CLAY: Grey, moist to wet, stiff to very soft			22-9177-2	SS-3	5						
				SS-4	4						
				SS-5	0						
				SS-6	0						
				SS-7	0						
End of borehole at 6.55m		6.55 / 81.12									

(feet)  
DEPTH  
(meters)

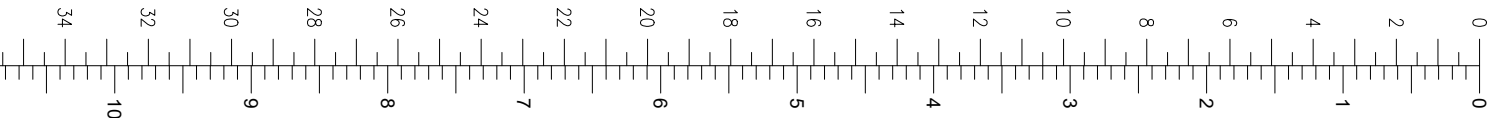

Wet @ 3.35m

End of borehole at 6.55m

Groundwater Depth (m): on completion: Dry, on 6 October 2022: 1.74m

DRAWN: D.C.

LOGGED: J.Y.

CHECKED: C.W.



# LOG OF BOREHOLE

NO. BH103 SHEET. 1 of 1

PROJECT NO.: FE-P# 22-12469/70

PROJECT NAME: GEOTECHNICAL & HYDROGEOLOGICAL INVESTIGATIONS

LOCATION: 5210 Innes Road, Ottawa, ON

DRILLING METHOD: Truck, Solid Stem

DRILLING DATE: 20 September, 2022

DEPTH (feet) DEPTH (meters)	SOIL PROFILE		SAMPLES			PENETRATION TESTING (SPT) ▲				VAPOUR READING (ppm) □				PIEZOMETER OR WELL CONSTRUCTION	
	DESCRIPTION	STRATA PLOT	ELEV. DEPTH (m)	LAB ID	Type NO.	"N" VALUE	SHEAR STRENGTH (Kpa) ✚				MOISTURE CONTENT (%) ●				
							20	40	60	80	20	40	60		80
0	~4" TOPSOIL		87.94												
0-2	FILL: Dark grey silty clay, trace sand, roots, topsoil & topsoil mixed soils, moist		0.91	22-9177-3	SS-1	8									
1-4	SILTY CLAY: Greenish grey, moist, stiff to very soft		87.03		SS-2	13									
2-6				22-9177-4	SS-3	6						45.8%			
3-12	SILTY CLAY: Grey, moist to wet, very soft		3.35		SS-4	2									
4-16			84.59		SS-5	2									
5-16	Wet @ 4.57m				SS-6	0									
6-22			6.55		SS-7	0									
7-22	End of borehole at 6.55m		81.39												

Groundwater Depth (m): on completion: 3.55m

DRAWN: D.C.

LOGGED: J.Y.


CHECKED: C.W.

PROJECT NAME: GEOTECHNICAL & HYDROGEOLOGICAL INVESTIGATIONS

LOCATION: 5210 Innes Road, Ottawa, ON

DRILLING METHOD: Truck, Solid Stem

DRILLING DATE: 20 September, 2022

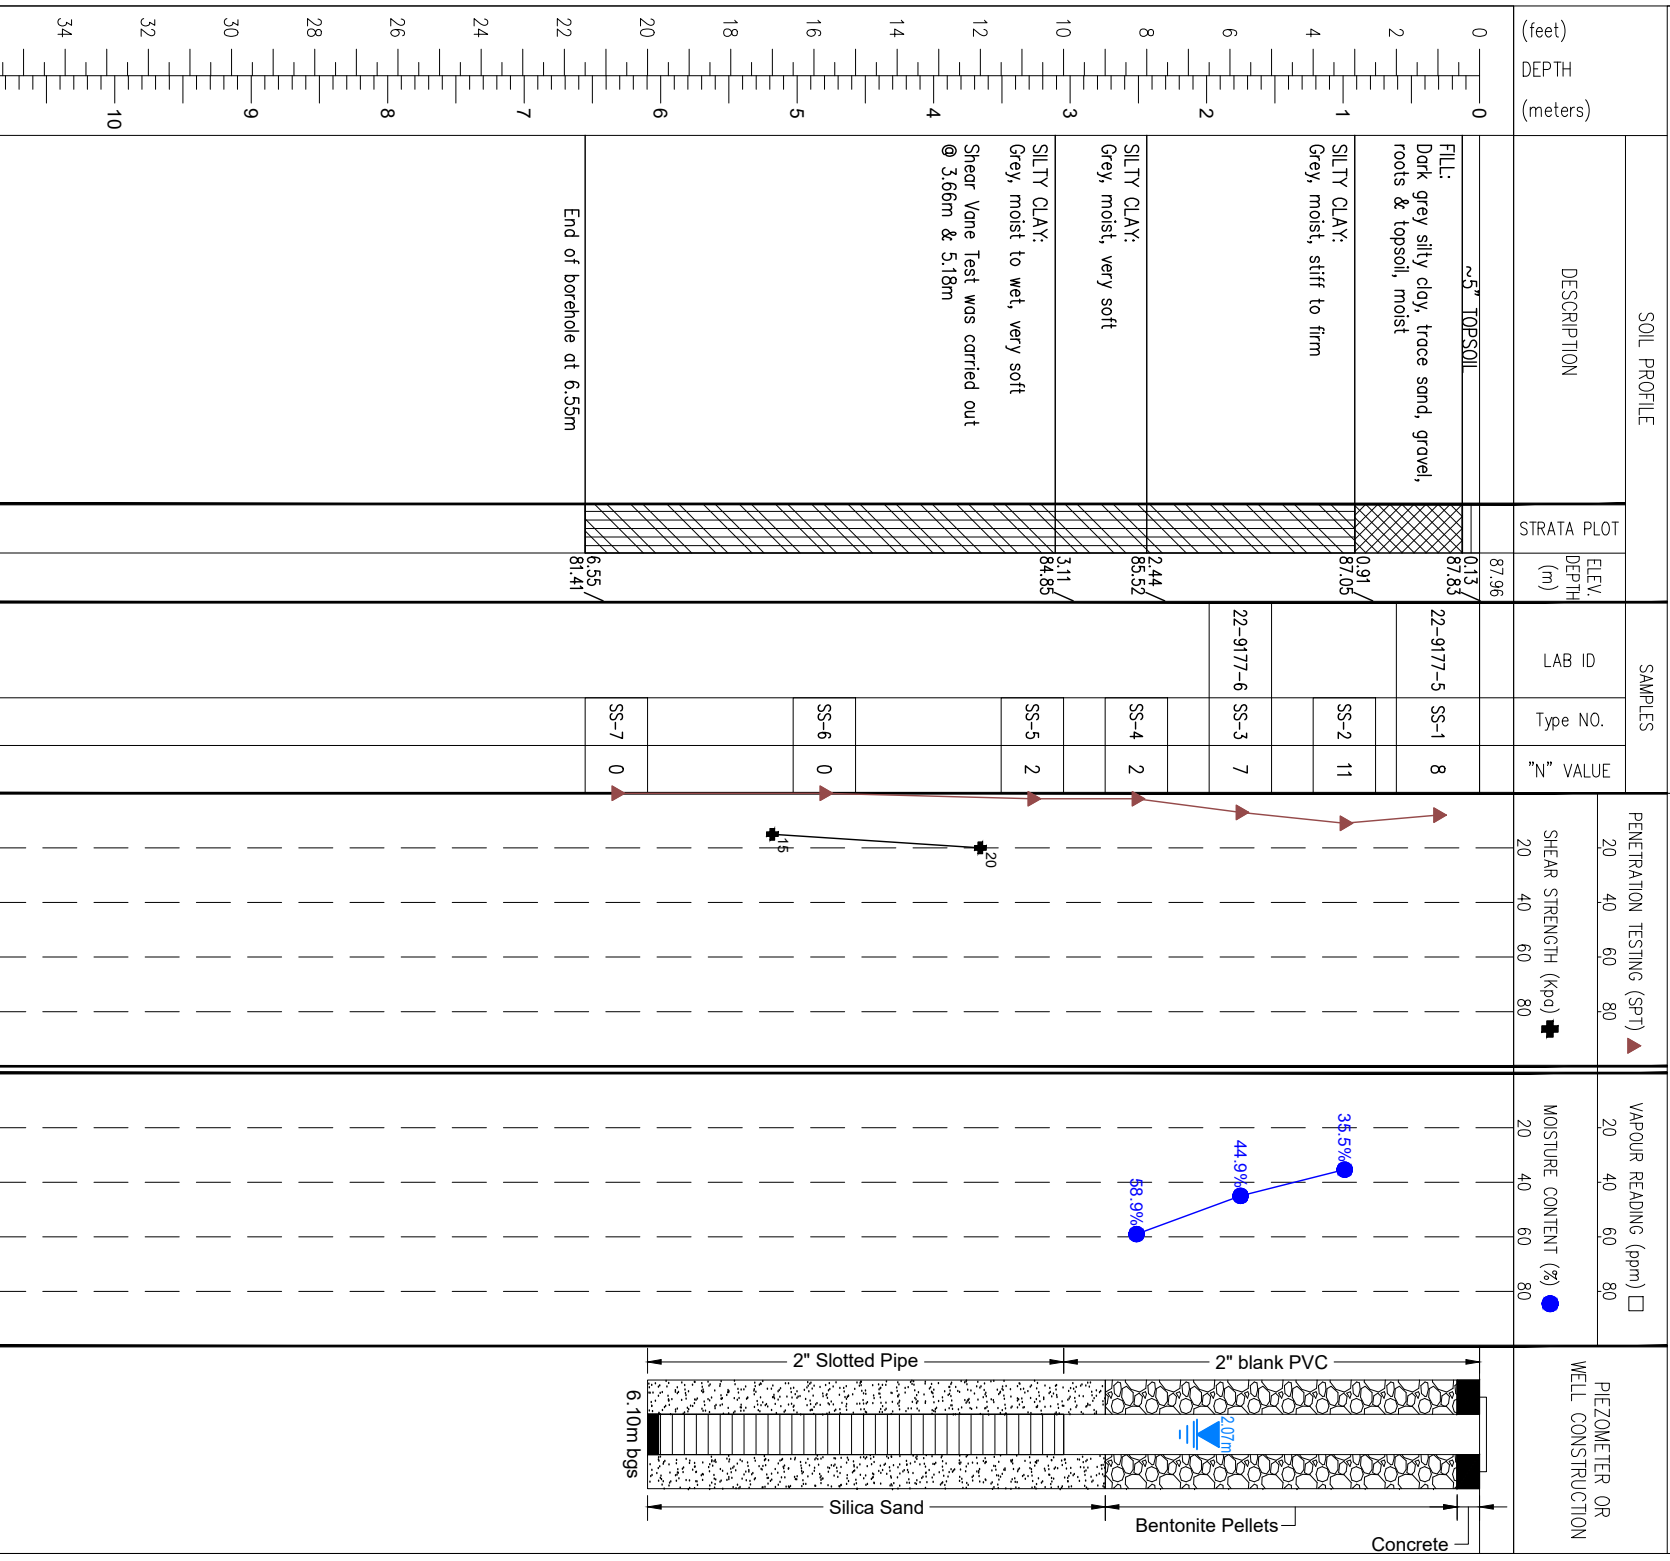


Groundwater Depth (m): on completion: 4.88m; on 6 October 2022: 2.07m

DRAWN: D.C.

LOGGED: J.Y.

CHECKED: C.W.

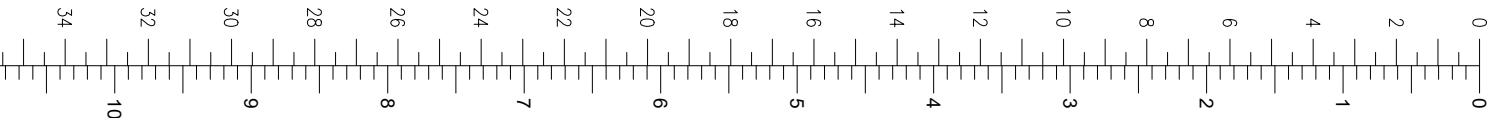


PROJECT NAME: **GEOTECHNICAL & HYDROGEOLOGICAL INVESTIGATIONS**

LOCATION: 5210 Innes Road, Ottawa, ON

DRILLING METHOD: Truck, Solid Stem

DRILLING DATE: 20 September, 2022

SOIL PROFILE	STRATA PLOT	ELEV. DEPTH (m)	SAMPLES		PENETRATION TESTING (SPT) <span style="color:red">▲</span>	VAPOUR READING (ppm) <span style="color:blue">□</span>	PIEZOMETER OR WELL CONSTRUCTION
			LAB ID	Type NO.			
~4" TOPSOIL		87.90 / 0.10 / 87.80	22-9177-7	SS-1	11		
FILL: Dark grey to reddish brown silty clay, trace sand & roots, moist		0.69 / 87.21		SS-2	14		
SILTY CLAY: Grey, moist, stiff			22-9177-8	SS-3	10		
				SS-4	6		
SILTY CLAY: Grey, moist, firm		2.44 / 85.46		SS-5	0		
				SS-6	0		
CLAY: Grey, moist, very soft		3.14 / 84.76		SS-7	0		
End of borehole at 6.55m		6.55 / 81.35					

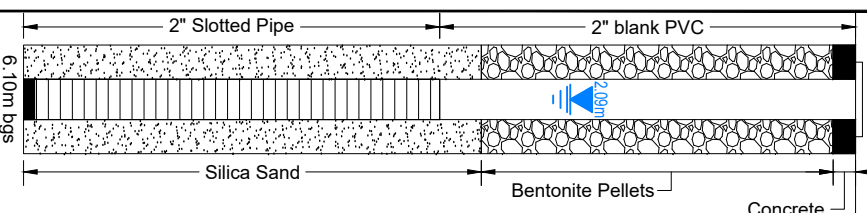


PROJECT NAME: **GEOTECHNICAL & HYDROGEOLOGICAL INVESTIGATIONS**

LOCATION: 5210 Innes Road, Ottawa, ON

DRILLING METHOD: Truck, Mud Rotary

DRILLING DATE: 22 September, 2022

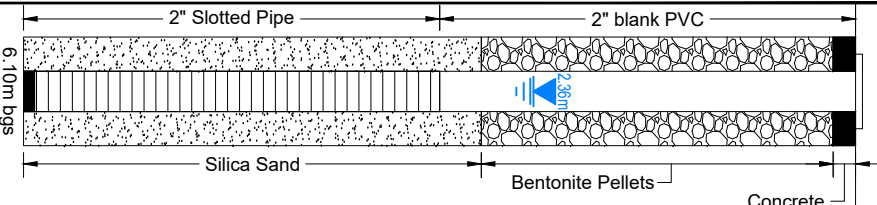
SOIL PROFILE DESCRIPTION	STRATA PLOT	ELEV. DEPTH (m)	SAMPLES			PENETRATION TESTING (SPT) ▼		VAPOUR READING (ppm) □		PIEZOMETER OR WELL CONSTRUCTION	
			LAB ID	Type NO.	"N" VALUE	20	40	60	80		MOISTURE CONTENT (%) ●
Augered to 9.14m  CLAY: Grey, wet, very soft		9.14 / 78.64									

Groundwater Depth (m): on completion: N/A, Mud Rotary, on 6 October 2022: 2.36m

DRAWN: D.C.

LOGGED: J.Y.

CHECKED: C.W.

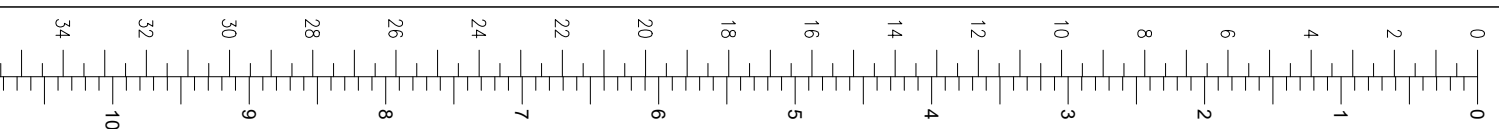





# LOG OF BOREHOLE

NO. BH106(MW) SHEET. 2 of 4

PROJECT NO.: FE-P# 22-12469/70

PROJECT NAME: GEOTECHNICAL & HYDROGEOLOGICAL INVESTIGATIONS

LOCATION: 5210 Innes Road, Ottawa, ON

DRILLING METHOD: Truck, Mud Rotary

DRILLING DATE: 22 September, 2022

DEPTH (feet) DEPTH (meters)	SOIL PROFILE		SAMPLES			PENETRATION TESTING (SPT) ▲				VAPOUR READING (ppm) □				PIEZOMETER OR WELL CONSTRUCTION								
	DESCRIPTION	STRATA PLOT	ELEV. DEPTH (m)	LAB ID	Type NO.	"N" VALUE	SHEAR STRENGTH (Kpa) ✚				MOISTURE CONTENT (%) ●											
							20	40	60	80	20	40	60		80	10	20	30	40			
36 11	CLAY: Grey, wet, very soft																					
38																						
40 12																						
42																						
44																						
46 14																						
48																						
50 15																						
52																						
54 16																						
56																						
58 17																						
60																						
62 18																						
64																						
66 19																						
68																						
70 21																						

Groundwater Depth (m): on completion: N/A, Mud Rotary, on 6 October 2022: 2.36m

DRAWN: D.C. | LOGGED: J.Y. | CHECKED: C.W.



# LOG OF BOREHOLE

NO. BH106(MW) SHEET. 3 of 4

PROJECT NO.: FE-P# 22-12469/70

PROJECT NAME: GEOTECHNICAL & HYDROGEOLOGICAL INVESTIGATIONS

LOCATION: 5210 Innes Road, Ottawa, ON

DRILLING METHOD: Truck, Mud Rotary

DRILLING DATE: 22 September, 2022

DEPTH (feet) DEPTH (meters)	SOIL PROFILE		SAMPLES			PENETRATION TESTING (SPT) ▲				VAPOUR READING (ppm) □				PIEZOMETER OR WELL CONSTRUCTION	
	DESCRIPTION	STRATA PLOT	ELEV. DEPTH (m)	LAB ID	Type NO.	"N" VALUE	SHEAR STRENGTH (Kpa) +				MOISTURE CONTENT (%) ●				
							20	40	60	80	20	40	60		80
70 72 74 76 78 80 82 84 86 88 90 92 94 96 98 100 102 104	CLAY: Grey, wet, very soft														
			27.43/ 60.35		SS-5	0									
					SS-6	1									
	GRAVELLY SAND: Grey, some clay/silt, pieces of crushed rock, wet, very dense				SS-7	100+									
					SS-8	76									
	CRUSHED ROCK: Grey, wet, very dense Auger refusal @ 32.33m probably due to chunk/piece of rock		31.39/ 56.39												

Groundwater Depth (m): on completion: N/A, Mud Rotary, on 6 October 2022: 2.36m

DRAWN: D.C. | LOGGED: J.Y. | CHECKED: C.W.



# LOG OF BOREHOLE

NO. BH106(MW) SHEET. 4 of 4

PROJECT NO.: FE-P# 22-12469/70

PROJECT NAME: GEOTECHNICAL & HYDROGEOLOGICAL INVESTIGATIONS

LOCATION: 5210 Innes Road, Ottawa, ON

DRILLING METHOD: Truck, Mud Rotary

DRILLING DATE: 22 September, 2022

DEPTH (feet) (meters)	SOIL PROFILE		SAMPLES			PENETRATION TESTING (SPT) ▲				VAPOUR READING (ppm) □				PIEZOMETER OR WELL CONSTRUCTION	
	DESCRIPTION	STRATA PLOT	ELEV. DEPTH (m)	LAB ID	Type NO.	"N" VALUE	SHEAR STRENGTH (Kpa) +				MOISTURE CONTENT (%) ●				
							20	40	60	80	20	40	60		80
32	CRUSHED ROCK: Grey, wet, very dense Auger refusal @ 32.33m probably due to chunk/piece of rock End of borehole at 32.33m		32.33 55.45			SS-9 100+									
33															
34															
Groundwater Depth (m): on completion: N/A, Mud Rotary; on 6 October 2022: 2.36m

DRAWN: D.C.

LOGGED: J.Y.

CHECKED: C.W.



PROJECT NAME: GEOTECHNICAL INVESTIGATION

LOCATION: 5210 Innes Road, Ottawa

DRILLING METHOD: Geo-probe Solid Steam

DRILLING DATE: 8 March 2021

DEPTH (m)	SOIL PROFILE		SAMPLES		PENETRATION TESTING (SPT) ▲			VAPOUR READING (ppm) □			PIEZOMETER OR WELL CONSTRUCTION	
	DESCRIPTION	STRATA PLAT ELEV. (m)	TYPE	NUMBER	SHEAR STRENGTH (kpa) ⊕			MOISTURE CONTENT (%) ○				
					20	40	80	20	40	80		
0	GROUND SURFACE (m est)	67.80										
0-1	FILL: organic silty clay, dark, brown, moist	67.80	SS	1 2								
1-2	FILL: silty clay, trace of rootlets, clayey particles, greyish brown, moist, silt	67.29	SS	2 10								
2-3	SILTY CLAY: greyish brown, moist, firm to soft	67.29	SS	3 7								
3-4				4 4								
4-5				5 3								
5-6				6 1								
6-7												
7-8	Grey clay below 4.57m wet											
8-9	DCPT from 5.33m											
9-10												
10-11												
11-12												
84-85												

become harder at 17.69m

End of BH at 18.29m



PROJECT NAME: GEOTECHNICAL INVESTIGATION

LOCATION: 5210 Innes Road, Ottawa

DRILLING METHOD: Geo-probe Solid Steam

DRILLING DATE: 9 March 2021

DEPTH (m)	SOIL PROFILE		SAMPLES		PENETRATION TESTING (SPT) ▲			VAPOUR READING (ppm) □			PIEZOMETER OR WELL CONSTRUCTION		
	DESCRIPTION	STRATA PLAT	ELEV. DEPTH (m)	TYPE	NUMBER	% VALUE	SHEAR STRENGTH (kpa) ◆			MOISTURE CONTENT (% O)			
							20	40	80	20		40	80
0	GROUND SURFACE (m est)		00.00										
1	FILL: silty clay, some rootlets, brown, wet		01.28/01.28		SS 1	1							
2	FILL: silty clay, greyish brown, trace of rootlets		02.17/02.17		SS 2	11							
3	SILTY CLAY: grey, moist, firm to soft		03.17/03.17		SS 3	4							
4				SS 4	5								
5	clay below 3.05m very soft below 3.05m		03.17/03.17		SS 5	1							
6													
7	DCPT from 3.66m		03.17/03.17										
8													
9	soft below 7.92m		07.92/07.92		7	2							
10				8	3								
11				9	3								
12				10	3								
13				11	3								
14				12	3								
15				13	3								
16				14	3								
17				15	3								
18				16	4								
19				17	4								
20				18	4								
21				19	4								
22		20	4										
23		21	5										
24		22	4										
25		23	5										
26		24	4										
27		25	5										
28		26	6										
29		27	5										
30		28	5										
31		29	5										
32		30	5										
33		31	6										
34		32	5										
35		33	6										
36		34	5										
37		35	6										
38		36	7										
39		37	6										
40		38	6										
41		39	6										
42		40	6										
43		41	7										
44		42	7										
45		43	7										
46		44	8										
47		45	7										
48		46	7										
49		47	7										
50		48	7										
51		49	7										
52		50	7										
53		51	8										
54		52	7										
55		53	8										
56		54	8										
57		55	8										
58		56	9										
59		57	8										
60		58	8										
61		59	21										
62		60	54										
63		61	81										
64		62	74										
65		63	84										
66		64	84										
67		65	84										
68		66	84										
69		67	84										
70		68	84										
71		69	84										
72		70	84										
73		71	84										
74		72	84										
75		73	84										
76		74	84										
77		75	84										
78		76	84										
79		77	84										
80		78	84										
81		79	84										
82		80	84										
83		81	84										
84		82	84										
85		83	84										
86		84	84										



PROJECT NAME: GEOTECHNICAL INVESTIGATION

LOCATION: 5210 Innes Road, Ottawa

DRILLING METHOD: Geo-probe Solid Steam

DRILLING DATE: 9 March 2021

DEPTH (m)	SOIL PROFILE		STRAITS PLAT ELEV. DEPTH (m)	TYPE	NUMBER	SAMPLER VALUE	PENETRATION TESTING (SPT) ▲			VAPOUR READING (ppm) □			PIEZOMETER OR WELL CONSTRUCTION
	DESCRIPTION						20 40 60 80			20 40 60 80			
							SHEAR STRENGTH (kpa) ◆			MOISTURE CONTENT (%) ○			
						40 80 120 160	10 20 30 40						
0	GROUND SURFACE (m est)		67.85										
1	FILL: organic silty clay, trace of rootlets, bake to dark brown, moist		68.00	SS	1	3							
2	FILL: silty clay, trace of rootlets, greyish brown, moist		68.24	SS	2	8							
3			68.55	SS	3	9							
4	SILTY CLAY: grey, moist, stiff to very stiff			SS	4	15							
5				SS	5	21							
6	DCPT from 3.66m				6	19							
7					7	10							
8					8	18							
9					9	14							
10					10	12							
11					11	11							
12					12	9							
13					13	8							
14					14	7							
15					15	8							
16					16	8							
17					17	5							
18					18	8							
19					19	7							
20					20	7							
21					21	9							
22					22	9							
23					23	10							
24					24	12							
25					25	12							
26					26	11							
27					27	10							
28					28	10							
29					29	12							
30					30	11							
31					31	12							
32					32	12							
33					33	13							
34					34	14							
35					35	12							
36					36	13							
37					37	11							
38					38	11							
39					39	14							
40					40	12							
41					41	12							
42					42	13							
43					43	13							
44					44	15							
45					45	16							
46					46	14							
47					47	14							
48					48	15							
49					49	17							
50					50	18							
51					51	18							
52					52	17							
53					53	19							
54					54	18							
55					55	18							
56					56	19							
57					57	19							
58					58	19							
59					59	18							
60					60	18							
61					61	18							
62					62	18							
63					63	18							
64					64	18							
65					65	18							
66					66	18							
67					67	18							
68					68	18							
69					69	18							
70					70	18							
71					71	18							
72					72	18							
73					73	18							
74					74	18							
75					75	18							
76					76	18							
77					77	18							
78					78	18							
79					79	18							
80					80	18							
81					81	18							
82					82	18							
83					83	18							
84					84	18							

become harder below 24.08m

Bounce at 24.99m

End of BH at 25.30m

Refused to cone penetration at 25.3m possibly due to bedrock.



# LOG OF BOREHOLE

NO. TH1 SHEET. 1 of 1

PROJECT NO.: FE-P# 22-12469/70

PROJECT NAME: GEOTECHNICAL & HYDROGEOLOGICAL INVESTIGATIONS

LOCATION: 5210 Innes Road, Ottawa, ON

DRILLING METHOD: Truck, Solid Stem

DRILLING DATE: 23 September, 2022

DEPTH (feet) (meters)	SOIL PROFILE DESCRIPTION	STRATA PLOT	ELEV. DEPTH (m)	SAMPLES			PENETRATION TESTING (SPt) ▲	SHEAR STRENGTH (kpa) +	VAPOUR READING (ppm) □	MOISTURE CONTENT (%) ●	PIEZOMETER OR WELL CONSTRUCTION	
				LAB ID	Type NO.	"N" VALUE						
0	Augered to 1.52m		87.77									
1.52 / 86.25												
2	SILTY CLAY: Grey, moist, soft		1.98 / 85.79		SS-1	7						
4												
6												
8												
10												
12												
14												
16												
18												
0												
2												
Groundwater Depth (m): on completion: Dry

DRAWN: D.C.

LOGGED: J.Y.

CHECKED: C.W.



# LOG OF BOREHOLE

NO. TH2 SHEET. 1 of 1

PROJECT NO.: FE-P# 22-12469/70

PROJECT NAME: GEOTECHNICAL & HYDROGEOLOGICAL INVESTIGATIONS

LOCATION: 5210 Innes Road, Ottawa, ON

DRILLING METHOD: Truck, Solid Stem

DRILLING DATE: 23 September, 2022

DEPTH (feet) (meters)	SOIL PROFILE DESCRIPTION	STRATA PLOT	ELEV. DEPTH (m)	SAMPLES			PENETRATION TESTING (SPt) ▲	VAPOUR READING (ppm) □	PIEZOMETER OR WELL CONSTRUCTION
				LAB ID	Type NO.	"N" VALUE			
0	Augered to 1.52m		87.66						
1.52 / 86.14									
2	SILTY CLAY: Grey, moist, soft		1.98 / 85.68		SS-1 6	▲	● 42.8%		
End of test hole at 1.98m									
4									
6									
8									
10									
12									
14									
16									
18									

Groundwater Depth (m): on completion: Dry

DRAWN: D.C.

LOGGED: J.Y.

CHECKED: C.W.



**APPENDIX C – MOISTURE CONTENT**



**Project Name:** Geotechnical Investigation  
**Client:** Dymon Group of Companies  
**Project ID:** 22-12470  
**Location:** 5210 Innes Road  
Ottawa, Ontario

**F.E. Lab #:** 22-495  
**Date Sampled:** 20-Sep-2022  
**Date Received:** 26-Sep-2022  
**Date Reported:** 18-Oct-2022

## Certificate of Analysis

Analyses	Matrix	Quantity	Testing Date	Method Reference
Moisture Content	Soil	6	26-Sep-22	ASTM D2216
Grain Size (Sieve Analysis)	Soil	0	N.A.	LS-602
Grain Size (Hydrometer)	Soil	5	12-Oct-22	LS-702
Atterberg test	Soil	0	N.A.	LS-703/704

*Behnam Sayad-Pour*  
**Authorized by:** \_\_\_\_\_  
Behnam Sayad Pour Zanjani  
Geo-Lab Supervisor

## Certificate of Analysis

<b>Analysis Requested:</b> Moisture Content	<b>Sample Description:</b> 6 Soil Sample(s)
---	---

<b>Sample Info</b>	BH2 SS3	BH3 SS3	BH4 SS2	BH4 SS3	BH4 SS4	TH1
<b>Sample Depth (m)</b>	1.53-1.98	1.53-1.98	0.76-1.22	1.53-1.98	2.29-2.75	1.53-1.98
<b>Moisture Content (%)</b>	48.2	45.8	35.5	44.9	58.9	47.3

<b>Sample Info</b>	TH2					
<b>Sample Depth (m)</b>	1.53-1.98					
<b>Moisture Content (%)</b>	42.8					



# Grain Size Distribution


Sample ID: 22-508 BH2 SS3 1.53-1.98

Gravel: 0%

Sand: 0%

Silt: 27%

Clay: 72%

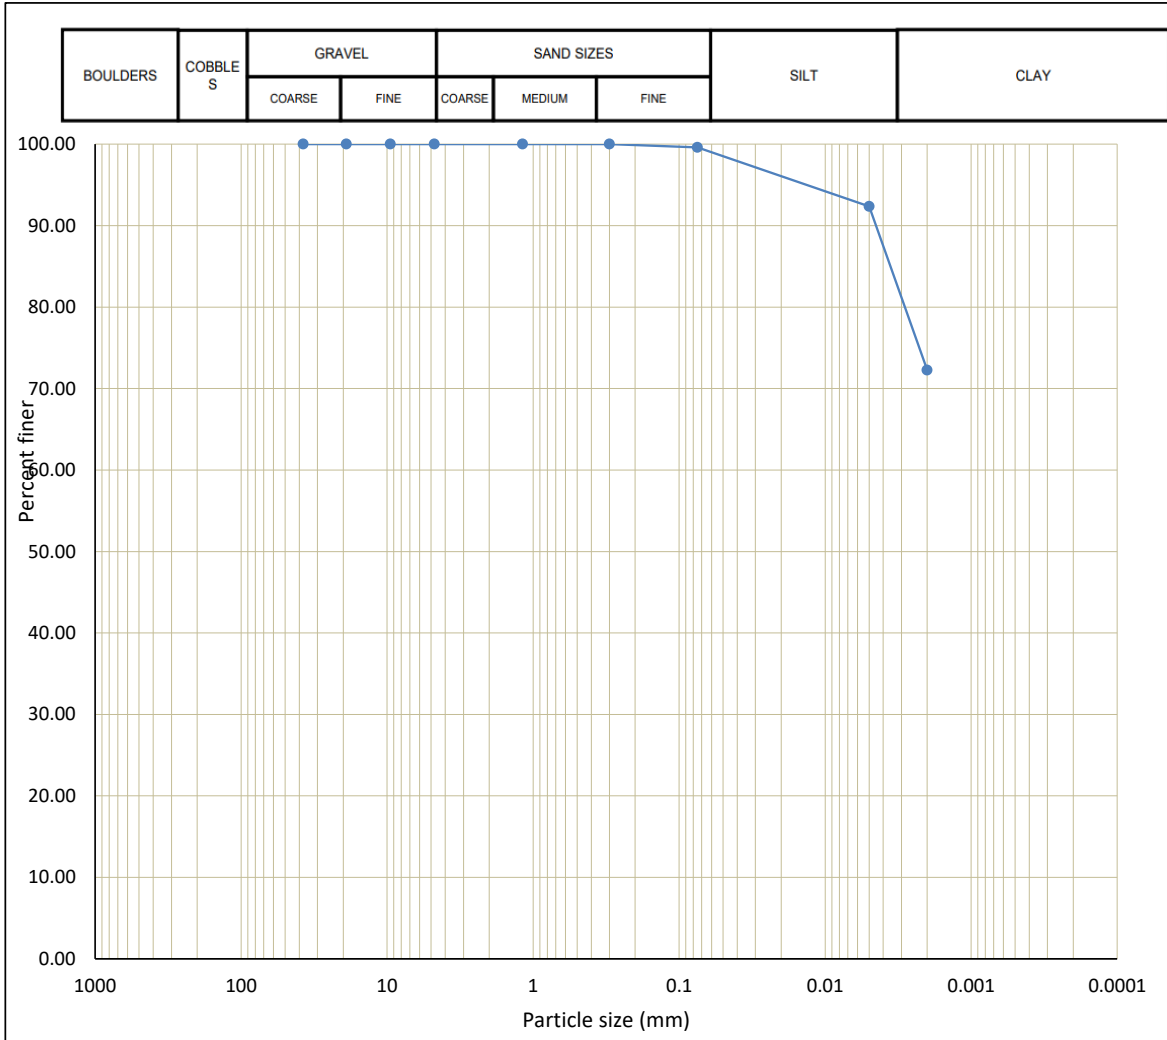


Sample ID: 22-508 BH2 SS3 1.53-1.98		
Diameter	Weight (%)	Grain Size
>4.75mm	0.0	Gravel
1.18mm-4.75mm	0.0	Coarse Sand
300um-1.18mm	0.0	Medium Sand
75um-300um	0.4	Fine Sand
5um-75um	7	Silt
2um-5um	20	
<2um	72	Clay

## Grain Size Distribution

Sample ID: 22-509 BH3 SS3 1.53-1.98

Gravel: 0%      Sand: 1%      Silt: 26%      Clay: 74%

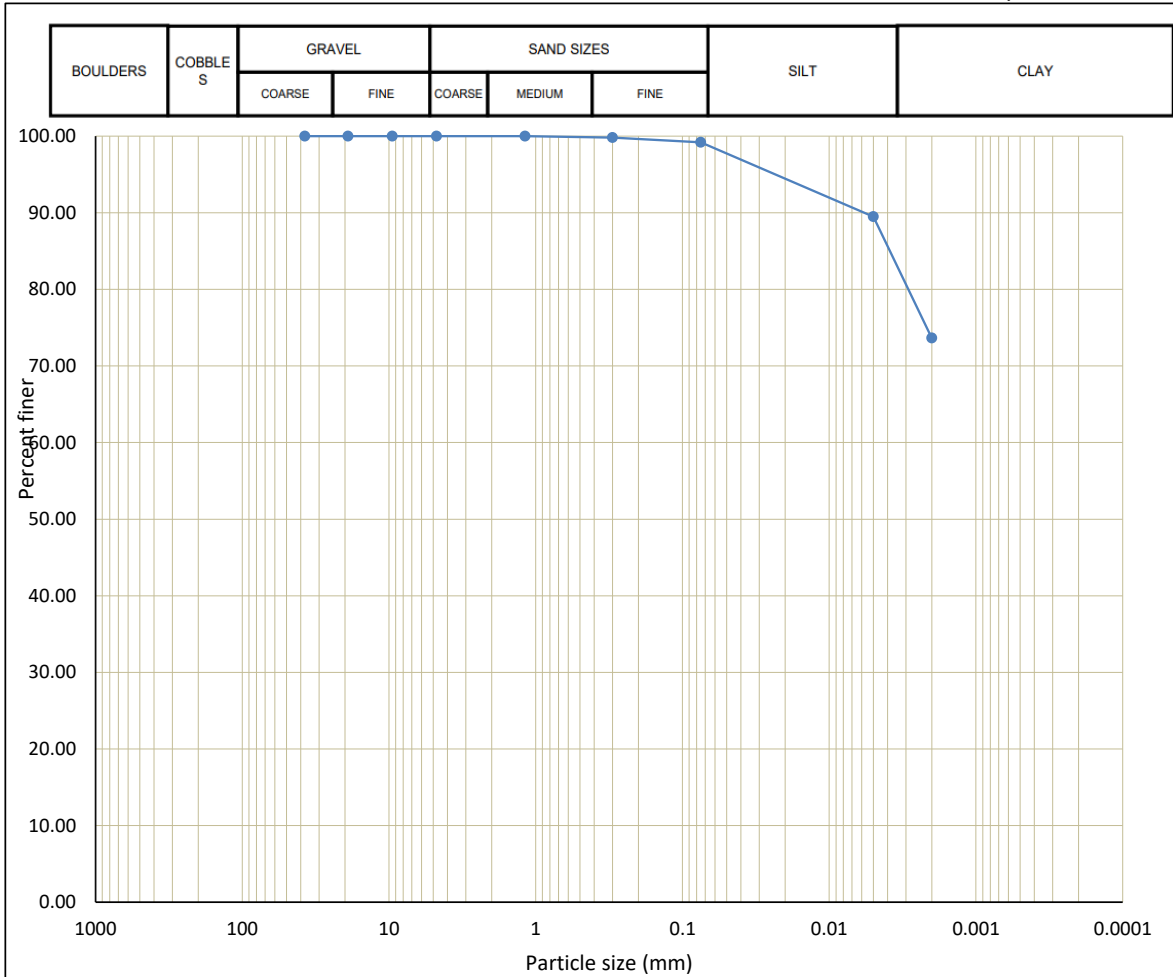


Sample ID: 22-509 BH3 SS3 1.53-1.98		
Diameter	Weight (%)	Grain Size
>4.75mm	0.0	Gravel
1.18mm-4.75mm	0.0	Coarse Sand
300um-1.18mm	0.2	Medium Sand
75um-300um	0.6	Fine Sand
5um-75um	10	Silt
2um-5um	16	
<2um	74	Clay

# Grain Size Distribution

Sample ID: 22-510 BH4 SS2 0.76-1.22

Gravel: 0%      Sand: 1%      Silt: 29%      Clay: 70%

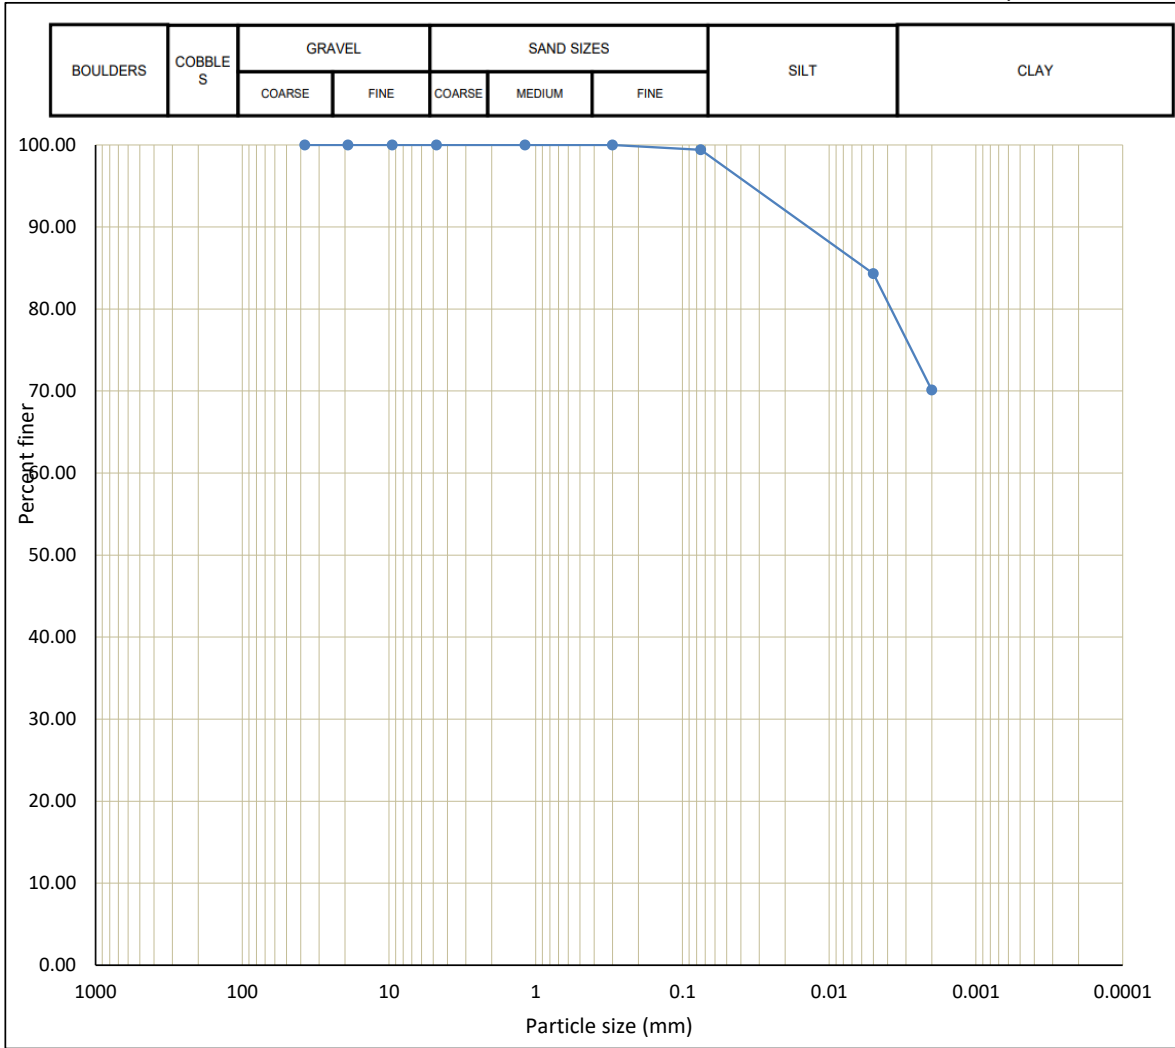


Sample ID: 22-510 BH4 SS2 0.76-1.22		
Diameter	Weight (%)	Grain Size
>4.75mm	0.0	Gravel
1.18mm-4.75mm	0.0	Coarse Sand
300um-1.18mm	0.0	Medium Sand
75um-300um	0.6	Fine Sand
5um-75um	15	Silt
2um-5um	14	
<2um	70	Clay

## Grain Size Distribution

Sample ID: 22-511 TH1 1.53-1.98

Gravel: 0%      Sand: 0%      Silt: 26%      Clay: 74%

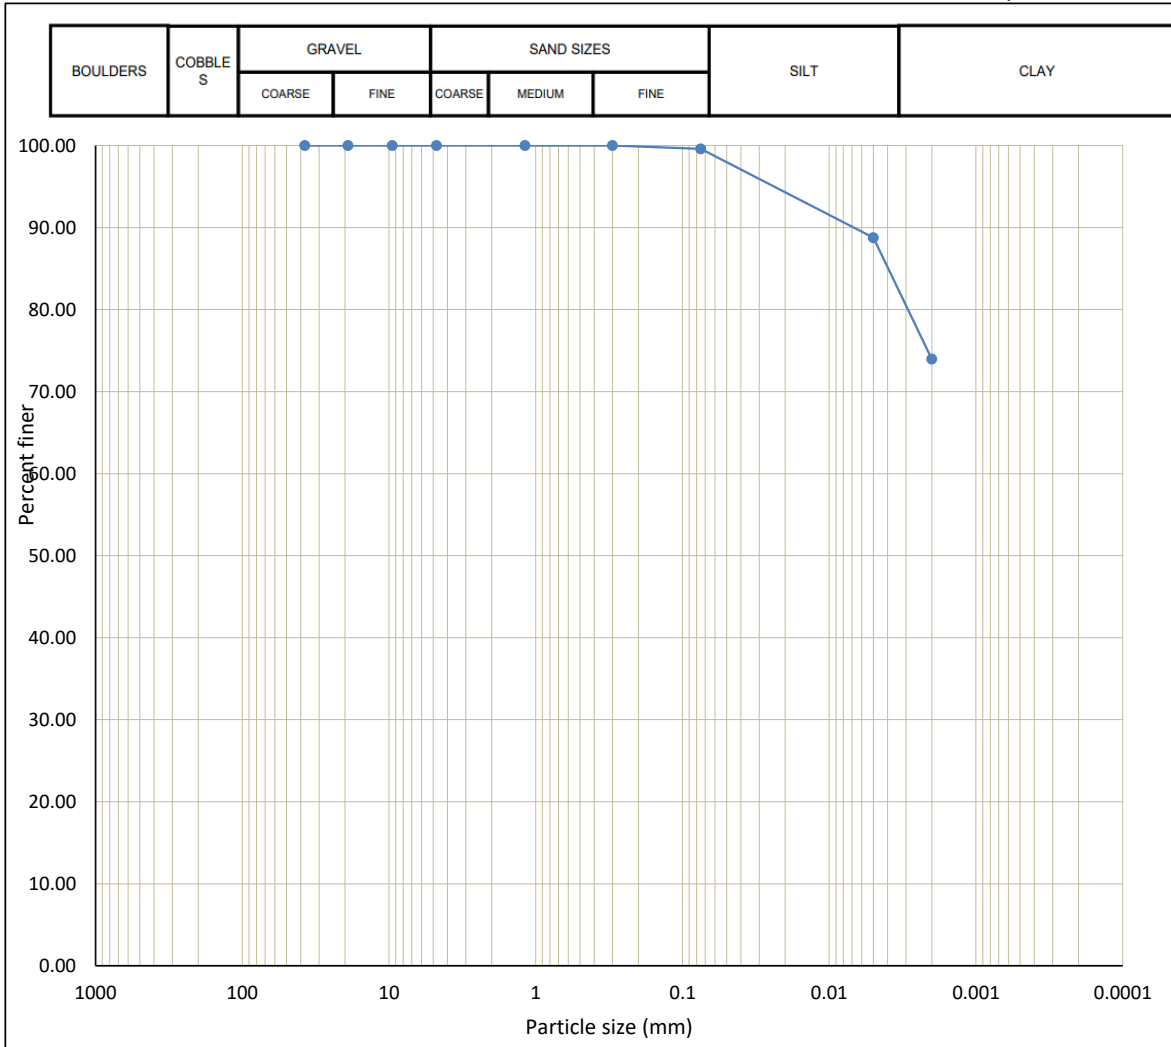


Sample ID: 22-511 TH1 1.53-1.98		
Diameter	Weight (%)	Grain Size
>4.75mm	0.0	Gravel
1.18mm-4.75mm	0.0	Coarse Sand
300um-1.18mm	0.0	Medium Sand
75um-300um	0.4	Fine Sand
5um-75um	11	Silt
2um-5um	15	
<2um	74	Clay



## Grain Size Distribution

Sample ID: 22-512 TH2 1.53-1.98

Gravel: 0%      Sand: 0%      Silt: 27%      Clay: 72%

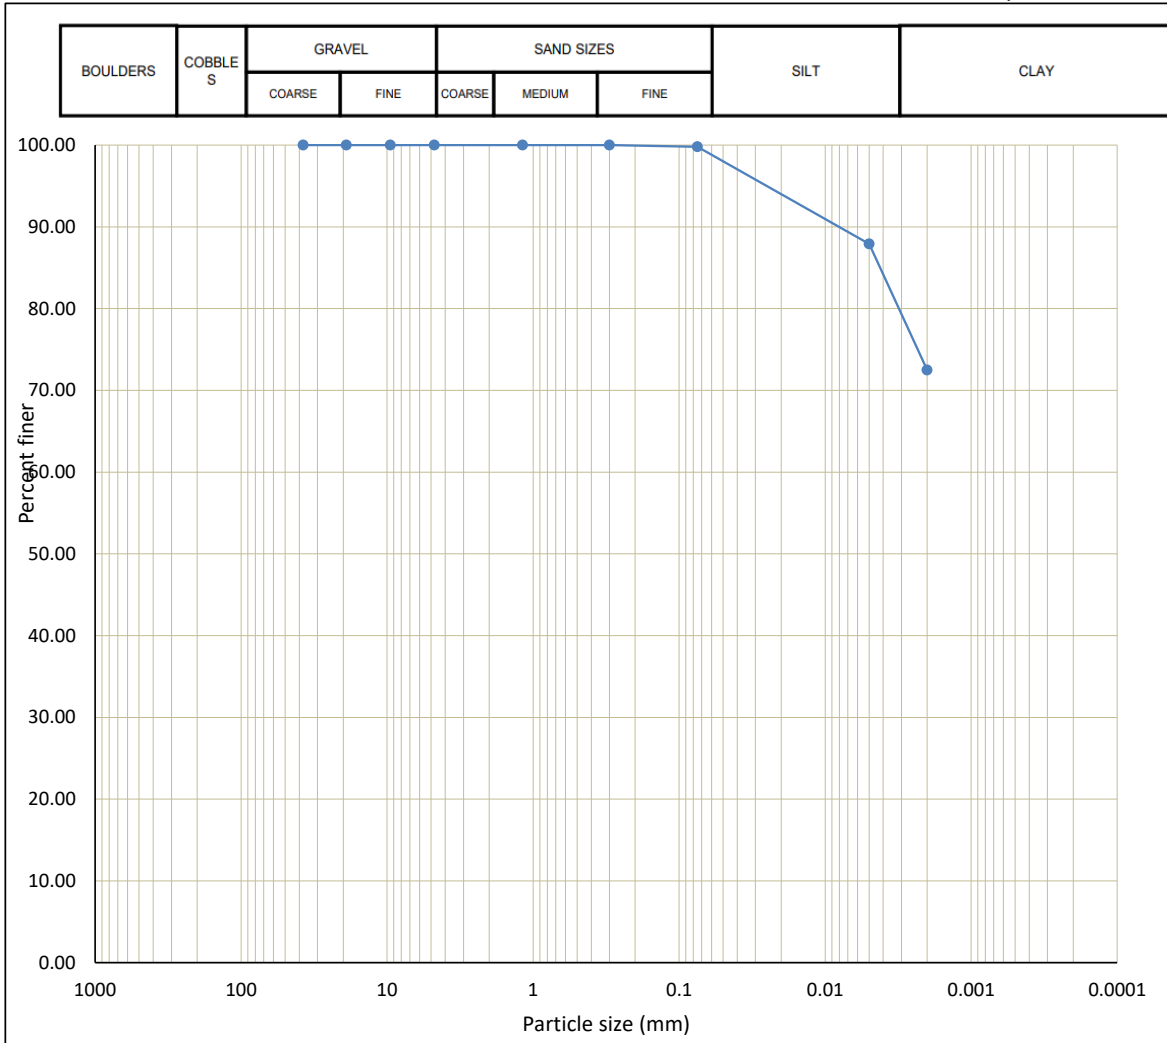

Sample ID: 22-512 TH2 1.53-1.98		
Diameter	Weight (%)	Grain Size
>4.75mm	0.0	Gravel
1.18mm-4.75mm	0.0	Coarse Sand
300um-1.18mm	0.0	Medium Sand
75um-300um	0.2	Fine Sand
5um-75um	12	Silt
2um-5um	15	Clay
<2um	72	Clay

LAB JOB No:

**Standard Laboratory Request Form: Chain of Custody**

 Page 1 of 1
**CLIENT INFORMATION**

 Name:  
 Contact:  
 Address: 5210 IMMES

Email:

Fax:

Phone:

 Fax results   
 Email results 
**PROJECT INFORMATION**

Project Name: 5210 IMMES

Project ID: 77-12470

Sampled By:

**TURNAROUND TIME (TAT): Check ONE if all samples are the same/or see below.**

STD - Standard (5-7 bus. days)

Standard Charge

3D - Three-Day (72 hrs.)

+25%

**SURCHARGES MAY APPLY**  
 Custom quotations (if applicable) will be reflected  
 on final billing.  
 CALL for: Emergencies, Bulk Quotes, or other  
 Questions.

 Reg. Business Hrs.  
 9am to 5pm  
 Samples received  
 after 2pm  
 are considered  
 next day orders.

**BILLING INFORMATION**

Purchase Order No:

Verbal Authorization:


Credit Card Type (e.g. MC/Visa/AMEX...):

Credit Card #:

Expiry Date:

LAB SAMPLE ID	CLIENT'S SAMPLE ID AND DESCRIPTION	SAMPLING DATE/TIME	SAMPLE MATRIX	CONTAINER NO. and TYPE	TAT (Above)	ANALYSIS REQUESTED (Check or Specify)										NOTES					
						Moisture Content	Sieve Analysis	Hydrometer	Atterberg Limits	Proctor											
1	BH2 5'-6.5'	· Sep 20	Soil	bag	STD	✓	✗	✓													
2	BH4 2.5'-4'	↓	Soil	bag	↓	↓	↓	✗	✓												
	5'-6.5'		Soil	bag				✗													
	10-11.5'		Soil	bag				✗													
3	BH3 5'-6.5'		Soil	bag									✓								
4	TH1 5'-6.5'		Soil	bag									✓								
5	TH2 5'-6.5'	Soil	bag						✓												

**Relinquished by:**

 Name: (print) JAMAL, Clive  
 Signature:   
 Date & Time: Sep 26  
 Method of Shipment: by hand

**Client's Comments:**

Arrival Temperature °C:

Laboratory Remarks:

**Regulatory Requirements:**

OPSS Reg.

**Purpose for sampling:**

Road Base

Road Subbase

Subgrade

Backfill

Engineering Fill

Soil Classification

Other

**Received by (Internal):**

Name:

Date &amp; Time:



# FISHER ENVIRONMENTAL LABORATORIES

FULL RANGE ANALYTICAL SERVICES • SOIL/WATER/AIR TESTING • ENVIRONMENTAL  
COMPLIANCE PACKAGES • 24 HOUR EMERGENCY RESPONSE • CALA ACCREDITED

400 ESNA PARK DRIVE #15  
MARKHAM, ONT. L3R 3K2  
TEL: 905 475-7755  
FAX: 905 475-7718  
www.fisherenvironmental.com

**Client:** Dymon Group of Companies  
**Address:**


**Tel.:**  
**Email:**  
**Attn.:**


**F.E. Job #:** 21-6138  
**Project Name:** Geotechnical  
**Project ID:** FE-P 21-10991  
**Date Sampled:** 8, 9-Mar-2021  
**Date Received:** 10-Mar-2021  
**Date Reported:** 17-Mar-2021  
**Location:** 5210 Innes Road  
Ottawa, ON

## Certificate of Analysis

Analyses	Matrix	Quantity	Date Extracted	Date Analyzed	Lab SOP	Method Reference
Moisture Content	Soil	7	N/A	12-Mar-21	Support Procedures F-99	Carter (1993)

Fisher Environmental Laboratories is accredited by CALA (the Canadian Association for Laboratory Accreditation Inc.) for specific parameters as required by Ontario Regulation 153/04. All analytical testing has been performed in accordance with ISO 17025 and the Protocol for Analytical Methods Used in the Assessment of Properties under Part XV.1 of the Environmental Protection Act published by Ontario Ministry of the Environment.

**Authorized by:**   
Roger Lin, Ph. D., C. Chem.  
Laboratory Manager

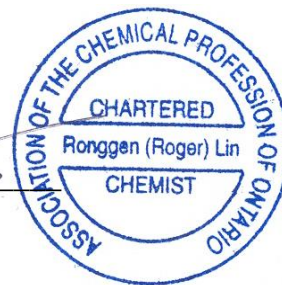

## Certificate of Analysis

<b>Analysis Requested:</b>	Moisture Content
<b>Sample Description:</b>	7 Soil Sample(s)

Parameter	21-6138-1 BH1 0.75-1.35m	21-6138-2 BH1 2.25-2.85m	21-6138-3 BH1 4.55-5.15m	21-6138-4 BH2 1.50-2.10m	21-6138-5 BH2 3.00-3.60m	21-6138-6 BH3 0.75-1.35m
<b>Moisture Content (%)</b>	37	44	73	48	68	34

Parameter	21-6138-7 BH3 2.25-2.85m					
<b>Moisture Content (%)</b>	43					

## QA/QC Report

Parameter	Blank	RL	LCS	AR	Duplicate	AR
			<b>Recovery (%)</b>		<b>RPD (%)</b>	
<b>Moisture Content (%)</b>	<0.1	0.1	100	70-130	4.0	0-20

**LEGEND:**

- RL - Reporting Limit
- LCS - Laboratory Control Sample
- AR - Acceptable Range
- RPD - Relative Percent Difference



# FISHER ENVIRONMENTAL LABORATORIES

FULL RANGE ANALYTICAL SERVICES • SOIL/WATER/AIR TESTING • ENVIRONMENTAL COMPLIANCE PACKAGES • 24 HOUR EMERGENCY RESPONSE • CALA ACCREDITED

400 ESNA PARK DRIVE #15  
MARKHAM, ONT. L3R 3K2  
TEL: 905 475-7755  
FAX: 905 475-7718  
www.fisherenvironmental.com


**Client:** Dymon Group of Companies  
**Address:**  
  
**Tel.:**  
**Email:**  
**Attn.:**


**F.E. Job #:** 22-9178  
**Project Name:** Geotechnical & Hydrogeotechnical  
**Project ID:** FE-P 22-12470  
**Date Sampled:** 23-Sep-2022  
**Date Received:** 26-Sep-2022  
**Date Reported:** 3-Oct-2022  
**Location:** 5210 Innes Road  
Ottawa, ON

## Certificate of Analysis

Analyses	Matrix	Quantity	Date Extracted	Date Analyzed	Lab SOP	Method Reference
pH	Soil	2	26-Sep-22	26-Sep-22	pH-EC-SAR F-16	SW-846, 9045D
Chloride	Soil	2	N/A	28-Sep-22	Chloride F-20	SM 4500-Cl-E
Sulphate	Soil	2	26-Sep-22	28-Sep-22	Sulphate F-21	SM 4500-SO <sub>4</sub>

Fisher Environmental Laboratories is accredited by CALA (the Canadian Association for Laboratory Accreditation Inc.) for specific parameters as required by Ontario Regulation 153/04. All analytical testing has been performed in accordance with ISO 17025 and the Protocol for Analytical Methods Used in the Assessment of Properties under Part XV.1 of the Environmental Protection Act published by Ontario Ministry of the Environment.

**Authorized by:**   
Roger Lin, Ph. D., C. Chem.  
Laboratory Manager

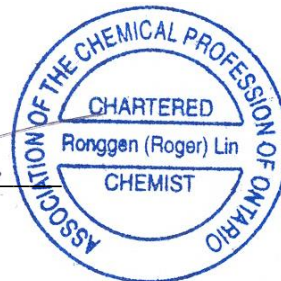

## Certificate of Analysis

<b>Analysis Requested:</b>	pH, Sulphate, Chloride
<b>Sample Description:</b>	2 Soil Sample(s)

Parameter	22-9178-1 BH3 1.52-1.98m	22-9178-2 BH4 1.52-1.98m				Soil Standards *
<b>pH (pH unit)</b>	7.85	7.81				(5-11) 5-9

\* Surface soil pH value from 5 - 9, Sub-surface soil pH value from 5-11.

## QA/QC Report

Parameter	LCS	AR	Duplicate	AR		
	<b>Absolute Difference (pH Unit)</b>					
<b>pH (pH unit)</b>	7.10	6.90-7.20	0.16	<0.3		

**LEGEND:**

LCS - Laboratory Control Sample

AR - Acceptable Range

## Certificate of Analysis

<b>Analysis Requested:</b>	pH, Sulphate, Chloride					
<b>Sample Description:</b>	2 Soil Sample(s)					
<b>Parameter</b>	<i>22-9178-1</i>	<i>22-9178-2</i>				
	BH3 1.52-1.98m	BH4 1.52-1.98m				
	<i>Concentration (µg/g)</i>					
<b>Chloride in Soil</b>	<10	<10				

< result obtained was below RL (Reporting Limit).

## QA/QC Report

Parameter	Blank	RL	LCS	AR	MS	AR
	(µg/g)		Recovery (%)		Recovery (%)	
<b>Chloride in Soil</b>	<10	10	99	70-130	89	70-130

Parameter	Duplicate	AR				
	RPD (%)					
<b>Chloride in Soil</b>	0.4	0-20				

**LEGEND:**

- RL - Reporting Limit
- LCS - Laboratory Control Sample
- MS - Matrix Spike
- AR - Acceptable Range
- RPD - Relative Percent Difference

## Certificate of Analysis

<b>Analysis Requested:</b>	pH, Sulphate, Chloride					
<b>Sample Description:</b>	2 Soil Sample(s)					
<b>Parameter</b>	<i>22-9178-1</i>	<i>22-9178-2</i>				
	BH3 1.52-1.98m	BH4 1.52-1.98m				
<b>Sulphate (mg/kg)</b>	13.4	24.0				


## QA/QC Report

Parameter	Blank	RL	LCS/Spike	AR	Duplicate	AR
	(mg/kg)		Recovery (%)		RPD (%)	
<b>Sulphate</b>	<1	1	96	70-130	7.4	0-30

**LEGEND:**

- RL - Reporting Limit
- LCS - Laboratory Control Sample
- AR - Acceptable Range
- RPD - Relative Percent Difference



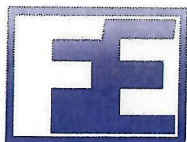

# FISHER ENVIRONMENTAL LABORATORIES

FULL RANGE ANALYTICAL SERVICES • COMPLIANCE PACKAGES  
 MOBILE LABORATORY • EMERGENCY SERVICES • CALA ACCREDITED

400 ESNA PARK DRIVE #15  
 MARKHAM, ONT. L3R 3K2  
 TEL: 905-475-7755  
 FAX: 905-475-7718  
[www.fisherenvironmental.com](http://www.fisherenvironmental.com)  
[laboratory@fisherenvironmental.com](mailto:laboratory@fisherenvironmental.com)

LAB JOB #: 22-9178

## CHAIN OF CUSTODY 2588

Page 1 of 1

<b>CLIENT INFORMATION</b> Company Name: Contact: Address: 5210 NWES  Phone: Fax: Email:		<b>PROJECT INFORMATION</b> Project Name: 5210 NWES 5210 Innes Road. Project ID: 27-12 470 Sampled By: Geotechnical & hydrogeotechnical Ottawa.		<b>BILLING INFORMATION</b> Purchase Order #: Verbal Authorization: Credit Card (type): Credit Card #: Expiry Date:	
<b>TURNAROUND TIME (TAT) REQUIRED</b>					
STD - Standard (5-7 working days)			SR - Semi Rush (48 hours) 50%		Working Time: Monday-Friday 9:00am-5:00pm
R - Rush (24 hours) 75%			Surcharges apply; Sample received after 2pm will be considered received the next business day		
SD - Same Day - 100% 100%					

LAB SAMPLE ID	CLIENT'S SAMPLE ID AND DESCRIPTION	SAMPLING DATE/TIME	SAMPLE MATRIX	CONTAINER # & TYPE	TAT (Above)	ANALYSIS REQUESTED (Check or Specify)										NOTES
						Metals	PHCs	VOCs	PAHs	PCBs	Asbestos	Soil	el	DK		
1	BX3 5-6.5		Soil	bag	STD							<input checked="" type="checkbox"/>	<input checked="" type="checkbox"/>	<input checked="" type="checkbox"/>		
2	BX4 5-6.5		Soil	bag	STD							<input checked="" type="checkbox"/>	<input checked="" type="checkbox"/>	<input checked="" type="checkbox"/>		

Relinquished by: (Signature & Print) Clive, JAMAR Date & Time: Method of Shipment: by hand	Client's Comments:	<b>Regulatory Requirements</b> <b>Reg. 153</b> Table _____ <input type="checkbox"/> Residential / Parkland <input type="checkbox"/> Industrial / Commercial <input type="checkbox"/> Agricultural Soil Texture <input type="checkbox"/> Coarse <input type="checkbox"/> Med/Fine
Received by: (Signature & Print) Date & Time: Sept 26, 22	Arrival Temperature (°C): Laboratory Remarks:	

**APPENDIX D – SHEAR WAVE TESTS RESULTS**



May 6, 2021

Dymon Group of Companies  
2-1830 Walkley Road  
Ottawa, Ontario K1H 8K3

Attn: James Byck  
Email: [jbyck@dymon.ca](mailto:jbyck@dymon.ca)

**Re: Shear Wave Velocity Sounding - Proposed New Development,  
5210 Innes Road, Ottawa, Ontario  
Fisher Project #: FE-P-21-10991**

---

We enclose the report prepared by Jean-Luc Arsenault, M.A.Sc., P.Eng., of Geophysics GPR International Inc. documenting the results of shear-wave velocity sounding at the above noted site.

The sounding/survey was performed on April 26, 2021. Shear wave velocity measurements were recommended in order to determine/confirm the Site Class for the building design at the subject site and/or the approximate depth of bedrock.

Average  $V_s$  values determined through MASW method varied from 100m/s to 200m/s in upper 20m, 200m/s to 400m/s in 20m to 40m depth range with an overall average  $V_{s30}$  of 158m/s. The above Sounding indicate that sound bedrock is located at the approximate depth of 40m below grade. We recommend that few deeper boreholes be carried out to determine the subsurface conditions down to the bedrock level to determine liquefaction potential or presence of very soft/sensitive clays etc.

The above average shear wave velocity measurement ( $V_{s30}$ ) of 158m/s also confirm that Site Class 'E' be used for the building design purposes.

**Fisher Engineering Limited**

A handwritten signature in black ink is written over a circular professional seal. The seal is for a Licensed Professional Engineer in the Province of Ontario, with the name 'R. S. CHahal' in the center.

---

Rajinder Chahal, P. Eng.  
Senior Project Engineer  
Mobile: 647.227.8473  
[rajinder@fisherenvironmental.com](mailto:rajinder@fisherenvironmental.com)



**GEOPHYSICS GPR INTERNATIONAL INC.**

100 – 2545 Delorimier Street    Tel. : (450) 679-2400  
Longueuil (Québec)            Fax : (514) 521-4128  
Canada J4K 3P7                info@geophysicsgpr.com  
www.geophysicsgpr.com

May 5<sup>th</sup>, 2021

Transmitted by email: [Sean@fisherenvironmental.com](mailto:Sean@fisherenvironmental.com)

Our Ref.: GPR-21-02934-02

Mr. Sean Fisher, M.Sc.  
Project manager  
Fisher Environmental Ltd.  
15 - 400 Esna Park Dr.  
Markham ON K1J 9G2

**Subject: Shear Wave Velocity Sounding for the Site Classe Determination  
Innes Road and Trim Road, Ottawa (ON)**

[Project: FE-P 21-10991]

Dear Sir,

Geophysics GPR International inc. has been mandated by Fisher Environmental Ltd. to carry out seismic shear wave surveys on a vacant field located at the east corner of Innes Road and Trim Road, in Ottawa (ON). The geophysical investigation used the Multi-channel Analysis of Surface Waves (MASW), the Spatial AutoCorrelation (SPAC), and the seismic reflection methods to determine the Site Class.

The surveys were carried out on April 26<sup>th</sup>, 2021, by Mr. Dominic Dérap, tech. geoph. and Mr. Timothy Ward, tech. Figure 1 shows the regional location of the site and Figure 2 illustrates the location of the seismic spreads. Both figures are presented in the Appendix.

The following paragraphs briefly describe the survey design, the principles of the testing methods, and the results presented in tables and graphs.

## MASW PRINCIPLE

The *Multi-channel Analysis of Surface Waves* (MASW) and the *SPatial AutoCorrelation* (SPAC or MAM for *Microtremors Array Method*) are seismic methods used to evaluate the shear wave velocities of subsurface materials through the analysis of the dispersion properties of the Rayleigh surface waves (“ground roll”). The MASW is considered an “active” method, as the seismic signal is induced at known location and time in the geophones’ spread axis. Conversely, the SPAC is considered a “passive” method, using the low frequency “signals” produced far away. The method can also be used with “active” seismic source records. The dispersion properties are expressed as a change of phase velocities with respect to frequencies. Surface wave energy will decay exponentially with depth. Lower frequency surface waves will travel deeper and thus be more influenced by deeper velocity layering than the shallow higher frequency waves. The inversion of the Rayleigh wave dispersion curve yields a shear wave ( $V_s$ ) velocity depth profile (sounding). Figure 3 schematically outlines the basic operating procedure for the MASW method.

Figure 4 illustrates an example of one of the MASW/SPAC records, the corresponding spectrogram analysis and resulting 1D  $V_s$  model. The SPAC method allows deeper  $V_s$  soundings, but generally with a lower resolution for the surface portion. Its dispersion curve can then be merged with the one of higher frequency from the MASW to calculate a more complete inversion.

## INTERPRETATION

The main processing sequence involved data inspection and edition when required; spectral analysis (“phase shift” for MASW, and “cross-correlation” for SPAC); picking the fundamental mode; and 1D inversion of the MASW and SPAC shot records using the SeisImagerSW™ software. The data inversions used a nonlinear least squares algorithm.

In theory, all the shot records for a given seismic spread should produce a similar shear-wave velocity profile. In practice, however, differences can arise due to energy dissipation, local surface seismic velocities variations, and/or dipping of overburden layers or rock. In general, the precision of the calculated seismic shear wave velocities ( $V_s$ ) is of the order of 15% or better.

More detailed descriptions of these methods are presented in *Shear Wave Velocity Measurement Guidelines for Canadian Seismic Site Characterization in Soil and Rock*, Hunter, J.A., Crow, H.L., et al., Geological Surveys of Canada, General Information Product 110, 2015.



## SURVEY DESIGN

The main seismic acquisition spread used a geophone spacing of 4.0 metres, with 24 geophones. A shorter seismic spread, with geophone spacing 1.0 metre, was centered on the main one, and was dedicated to the near surface materials. The seismic records counted 4096 data, sampled at 1000  $\mu$ s for the MASW surveys, and 50  $\mu$ s for the seismic refraction. The records included a pre-triggered portion of 10 ms. A stacking procedure was also used to improve the Signal / Noise ratio for the seismic records.

The seismic records were produced with a seismograph Terraloc PRO2 (from ABEM Instrument), and the geophones were 4.5 Hz. An 8 kg sledgehammer was used as the energy source with impacts being recorded off both ends of the seismic lines.

The shear wave depth sounding can be considered as the average of the bulk area within the geophone spread, especially for its central half-length.

## RESULTS

From seismic reflection (NMO using  $V_s$ ), four reflectors were calculated at 20, 25, 30 and 42 metres deep. From seismic resonance ( $V_p$ ), four equivalent reflectors were calculated at 18, 24, 33 and 40 metres deep. The deepest reflector could reasonably be associated to the rock. These results were used as initial parameters for the basic geophysical model, prior to the MASW dispersion curves modeling and inversions.

The MASW calculated  $V_s$  results are illustrated at Figure 5. The Table 1 shows the  $V_s$  values calculated between the surface and the rock.

The  $\bar{V}_{S30}$  value results from the harmonic mean of the shear wave velocities, from the surface to 30 metres deep. It is calculated by dividing the total depth of interest (30 metres) by the sum of the time spent in each velocity layer from the surface down to 30 metres, as:

$$\bar{V}_{S30} = \frac{\sum_{i=1}^N H_i}{\sum_{i=1}^N H_i / V_i} \quad | \quad \sum_{i=1}^N H_i = 30 \text{ m}$$

(N: number of layers;  $H_i$ : thickness of layer "i";  $V_i$ :  $V_s$  of layer "i")

Thus, the  $\bar{V}_{S30}$  value represents the seismic shear wave velocity of an equivalent homogeneous single layer response, between the surface and 30 metres deep.



The calculated  $\bar{V}_{S30}$  value of the actual site is 158.0 m/s (cf. Table 2), corresponding to the Site Class “E”. It must be noted that very low seismic velocities were calculated for the clayey materials, from approximately 1.5 to 12 metres deep. Some low seismic velocities were also calculated from the surface to approximately 1.5 metres deep, and from approximately 12 to 21 metres deep.



## CONCLUSION

Geophysical surveys were carried out on a vacant field located east of the intersection of Innes Road and Trim Road, in Ottawa (ON), to identify the Site Class. The seismic surveys used the MASW and the SPAC analysis, and the seismic reflection method to calculate the  $\bar{V}_{S30}$  value. Its calculation is presented at Table 2.

The  $\bar{V}_{S30}$  value of the actual site is 158 m/s, corresponding to the Site Class "E" ( $\bar{V}_{S30} < 180$  m/s), as determined through the MASW and SPAC methods, Table 4.1.8.4.A of the NBC, and the Building Code, O. Reg. 332/12. It must be noted that very low to low seismic values were calculated from the surface to approximately 21 metres deep. A geotechnical assessment of the corresponding materials should be produced for the potential of liquefaction, the clay degree of sensitivity, and possibly other critical parameters.

It must also be noted that other geotechnical information gleaned on site; including the presence of liquefiable soils, very soft clays, high moisture content etc. (cf. Table 4.1.8.4.A of the NBC) can supersede the Site classifications provided in this report based on the  $\bar{V}_{S30}$  value.


The  $V_s$  values calculated are representative of the in-situ materials and are not corrected for the total and effective stresses.

Hoping the whole to your satisfaction, we remain yours truly.

Jean-Luc Arsenault, M.A.Sc., P.Eng.  
Senior Project Manager





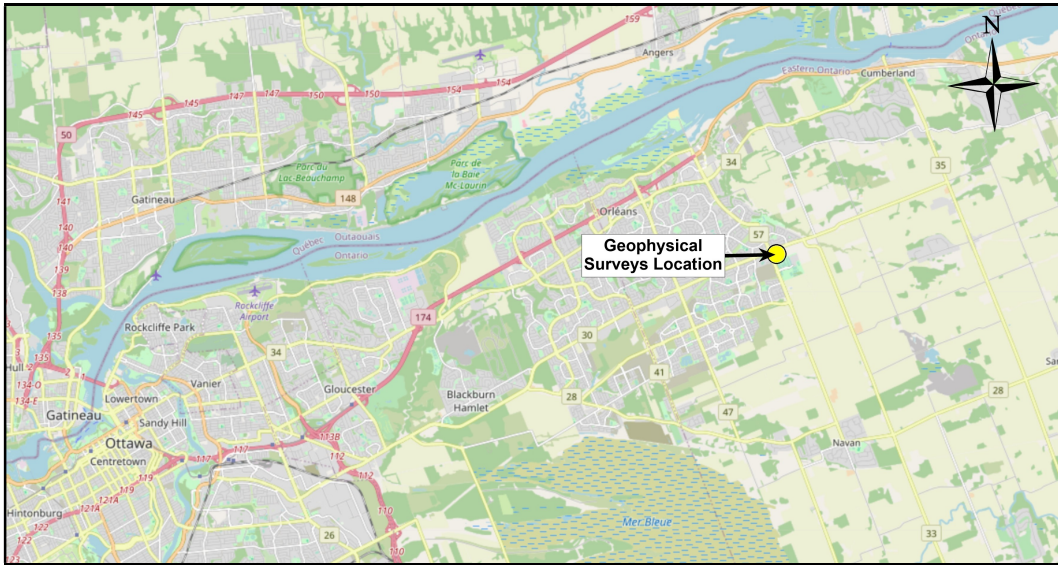


**Figure 1: Regional location of the Site**  
(source: *OpenStreetMap*©)




**Figure 2: Location of the Seismic Lines**  
(source: *Google Earth*™)



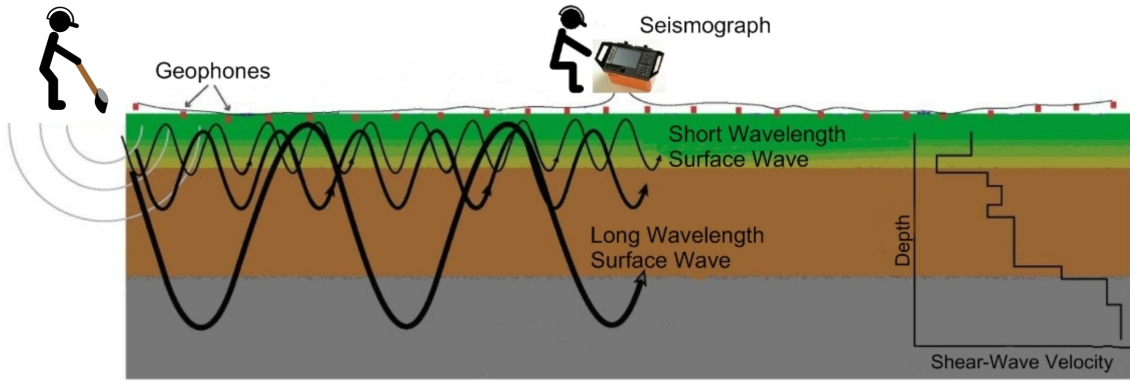


**Figure 3: MASW Operating Principle**

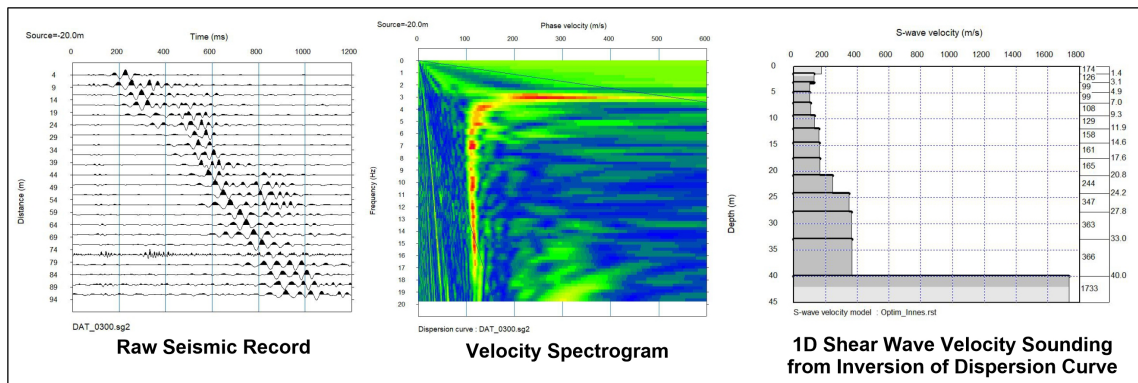

**Figure 4: Example of a MASW/SPAC record, Rayleigh wave Velocity - Frequency Dispersion Curve and resulting 1D Shear Wave Velocity Model**



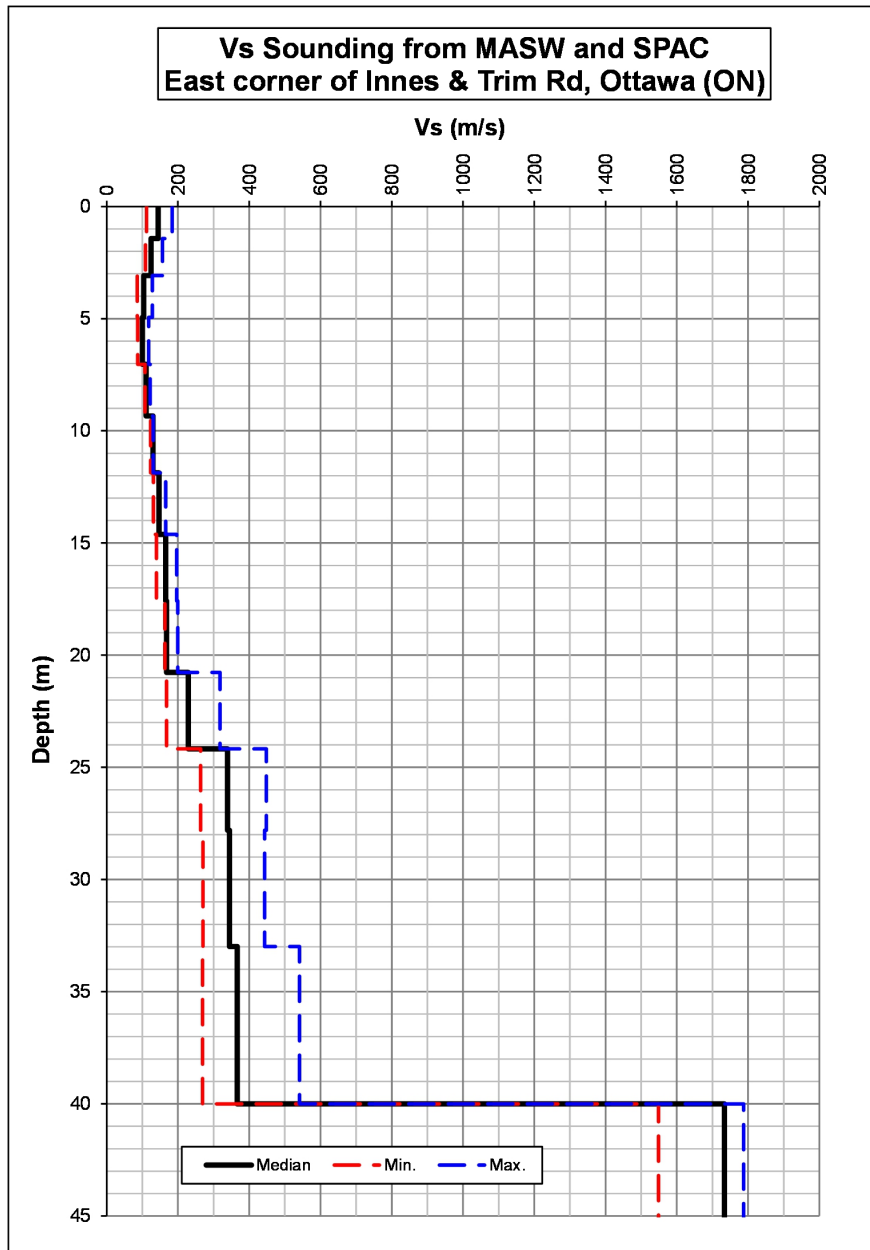

**Figure 5: MASW Shear-Wave Velocity Sounding**



**TABLE 1**  
**Calculated  $V_s$  values**

Depth (m)		$V_s$ (m/s)		
from	to	Min.	Median	Max.
0	1.43	111.5	144.7	183.6
1.43	3.08	108.7	124.3	156.5
3.08	4.95	85.7	104.0	128.3
4.95	7.03	87.1	100.4	118.0
7.03	9.34	107.6	110.4	122.0
9.34	11.87	123.0	129.9	130.7
11.87	14.62	131.0	147.0	165.6
14.62	17.58	139.5	165.6	196.5
17.58	20.77	163.2	167.7	199.7
20.77	24.18	168.2	228.9	318.0
24.18	27.80	263.4	339.3	447.8
27.80	32.98	270.1	344.4	443.0
32.98	40.00	269.0	366.6	541.2
40.0	plus	1548.3	1733.6	1787.5

**TABLE 2**  
 **$V_{S30}$  Calculation for the Site Class (actual site)**

Depth (m)	$V_s$			Thickness (m)	Cumulative Thickness (m)	Delay for Med. $V_s$ (s)	Cumulative Delay (s)	$V_s$ at given Depth (m/s)
	Min. (m/s)	Median (m/s)	Max. (m/s)					
<b>0</b>	<b>111.5</b>	<b>144.7</b>	183.6	<b>Grade Level (April 26, 2021)</b>				
1.43	<b>108.7</b>	<b>124.3</b>	<b>156.5</b>	1.43	1.43	0.009875	0.009875	144.7
3.08	<b>85.7</b>	<b>104.0</b>	<b>128.3</b>	1.65	3.08	0.013258	0.023133	133.0
4.95	<b>87.1</b>	<b>100.4</b>	<b>118.0</b>	1.87	4.95	0.017971	0.041104	120.3
7.03	<b>107.6</b>	<b>110.4</b>	<b>122.0</b>	2.09	7.03	0.020788	0.061893	113.6
9.34	<b>123.0</b>	<b>129.9</b>	<b>130.7</b>	2.31	9.34	0.020911	0.082804	112.8
11.87	<b>131.0</b>	<b>147.0</b>	<b>165.6</b>	2.53	11.87	0.019464	0.102268	116.0
14.62	<b>139.5</b>	<b>165.6</b>	196.5	2.75	14.62	0.018695	0.120963	120.8
17.58	<b>163.2</b>	<b>167.7</b>	199.7	2.97	17.58	0.017914	0.138877	126.6
20.77	<b>168.2</b>	228.9	318.0	3.19	20.77	0.019001	0.157878	131.6
24.18	263.4	339.3	447.8	3.41	24.18	0.014881	0.172759	139.9
27.80	270.1	344.4	443.0	3.63	27.80	0.010687	0.183446	151.6
<b>30</b>				2.20	30.00	0.006382	0.189828	158.0

<b><math>V_{S30}</math> (m/s)</b>	<b>158.0</b>
<b>Class</b>	<b>E <sup>(1)</sup></b>

(1) Conditional to geotechnical assessment results of the materials associated with the very low to low seismic velocity values, for the potential of liquefaction, the clay degree of sensitivity, and/or other critical parameters.

