

## Engineering

Land/Site  
Development

Municipal  
Infrastructure

Environmental/  
Water Resources

Traffic/  
Transportation

Recreational

## Planning

Land/Site  
Development

Planning Application  
Management

Municipal Planning

Urban Design

Expert Witness  
(LPAT)

Wireless Industry

## Landscape Architecture

Streetscapes &  
Public Amenities

Open Space, Parks &  
Recreation

Community &  
Residential

Commercial &  
Institutional

Environmental  
Restoration

## 254 Argyle Avenue, Ottawa

### Noise Impact Feasibility Report



**254 Argyle Avenue**  
**City of Ottawa**  
**Noise Impact Feasibility Report**

Prepared By:

**NOVATECH**  
Suite 200, 240 Michael Cowpland Drive  
Ottawa, Ontario  
K2M 1P6

Novatech File: 123062  
Ref: R-2024-041

Submitted: September 16, 2024



September 16, 2024

City of Ottawa  
Planning and Infrastructure Approvals  
110 Laurier Street West, 4<sup>th</sup> Floor  
Ottawa, ON, K1P 1J1

**Attention: Eric Forhan, Planner, Development Review**

**Reference: Noise Impact Feasibility Report – 254 Argyle Avenue**  
**Our File No.: 123062**

---


Please find enclosed the 'Noise Impact Feasibility Report' for the above-noted development located at 254 Argyle Avenue in the City of Ottawa. This report is being submitted in support of the site plan application.

This report evaluates the environmental impact of noise from traffic and assesses the feasibility of mitigation measures to attenuate noise to acceptable levels.

Please contact the undersigned should you have any questions or comments pertaining to the enclosed report.

Yours truly,

**NOVATECH**

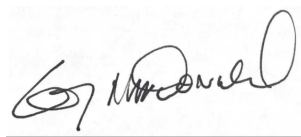

Greg MacDonald, P. Eng.  
Director, Land Development and Public Sector Infrastructure



## Table of Contents

<b>1.0</b>	<b>INTRODUCTION .....</b>	<b>1</b>
<b>2.0</b>	<b>NOISE CRITERIA, NOISE SOURCES AND NOISE ATTENATION METHODS .....</b>	<b>2</b>
2.1	Noise Sources .....	2
2.2	Methods for Noise Attenuation .....	3
2.3	Noise Barrier Requirements .....	3
2.4	Ventilation Requirements .....	4
2.5	Warning Clauses .....	4
2.6	Building Component Assessment .....	6
2.7	Summary of Attenuation Requirements .....	6
<b>3.0</b>	<b>PREDICTED NOISE LEVELS .....</b>	<b>7</b>
<b>4.0</b>	<b>BUILDING FAÇADE ANALYSIS .....</b>	<b>8</b>
<b>5.0</b>	<b>CONCLUSION .....</b>	<b>11</b>

### Appendices

- Appendix A: Excerpts from the City of Ottawa Environmental Noise Control Guidelines,  
MOE's NPC-300, the City of Ottawa's Transportation Master Plan and Official Plan,  
and Architect Floor Plans
- Appendix B: Sound Level Calculations
- Appendix C: Acoustic Insulation Factor Tables

### Tables

Table 1: Noise Level Criteria .....	2
Table 2: Traffic and Roadway Parameters .....	3
Table 3: Noise Attenuation measure requirements .....	7
Table 4: Simulation Results – Outdoor Living Area .....	7
Table 5: Simulation Results – Plane of Window .....	7
Table 6: Exterior Façade Analysis Data – POW2 .....	9
Table 7: Selected Window and Wall Assemblies to Meet Maximum Attenuation Requirements ..	10
Table 8: Equivalent Sound Transmission Class, STC Values .....	10

### Figures

- Figure 1: Key Plan
- Figure 2: Receiver Location Plan
- Figure 3: Noise Attenuation Measures Plan



## 1.0 INTRODUCTION


Novatech has been retained to prepare a Noise Impact Feasibility Report on behalf of Azure Urban Developments for the proposed site development located at 254 Argyle Avenue within the City of Ottawa. The purpose of this report is to support the site plan application for the subject development and predict and mitigate excess noise. **Figure 1** Key Plan shows the site location.

The subject site is surrounded by the following roads:

- Argyle Avenue to the north
- Bank Street to the west
- O'Connor Street to the east, and
- Catherine Street, and Highway 417 to the south

An aerial of the subject site is provided in **Figure 1 – Key Plan – 254 Argyle Avenue**.


**Figure 1: Key Plan – 254 Argyle Avenue**

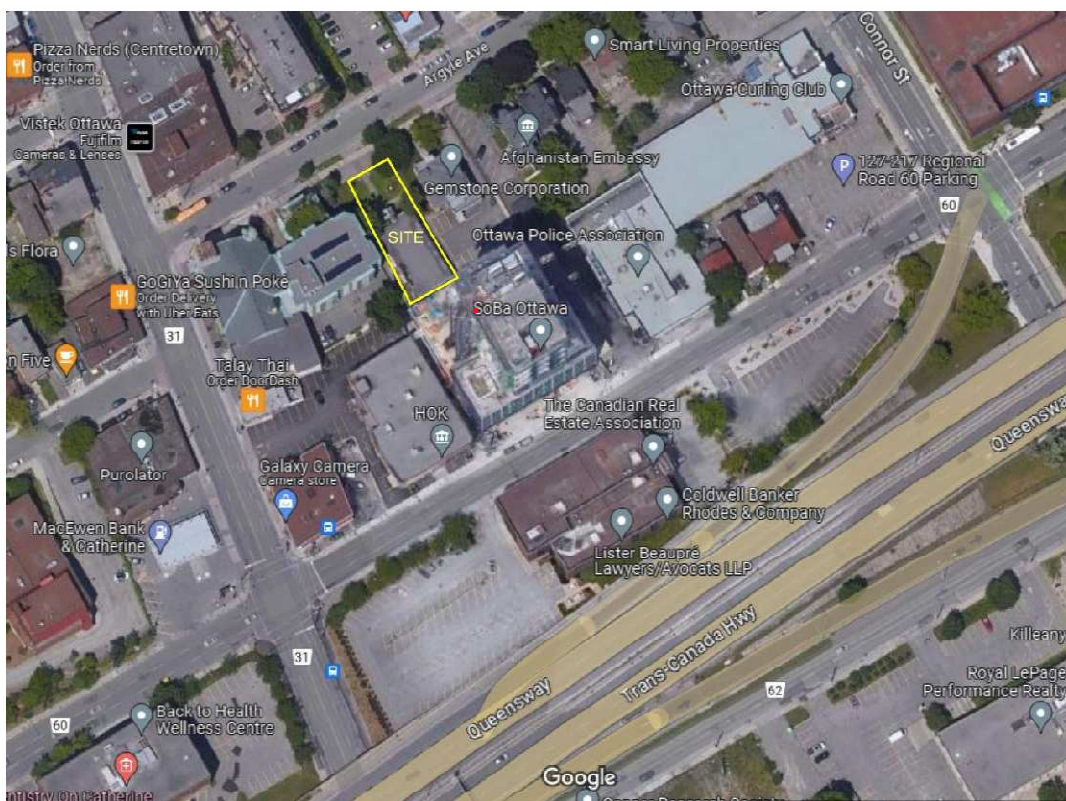



The proposed development will include a nine (9) storey apartment building, complete with two (2) levels of underground parking, and with roof top terraces. As the existing church on the property is of historical significance the existing building is to be incorporated into the ground level of the proposed structure as a wine bar. The proposed building will have a footprint of 556.9m<sup>2</sup>, with a total of 84 residential units, a gym, bike workshop, and a pet wash station. The locations of the nodes which stand for the worst noise scenario used to assess the noise levels at the building are included in **Figure 2 – Receiver Location Plan**.

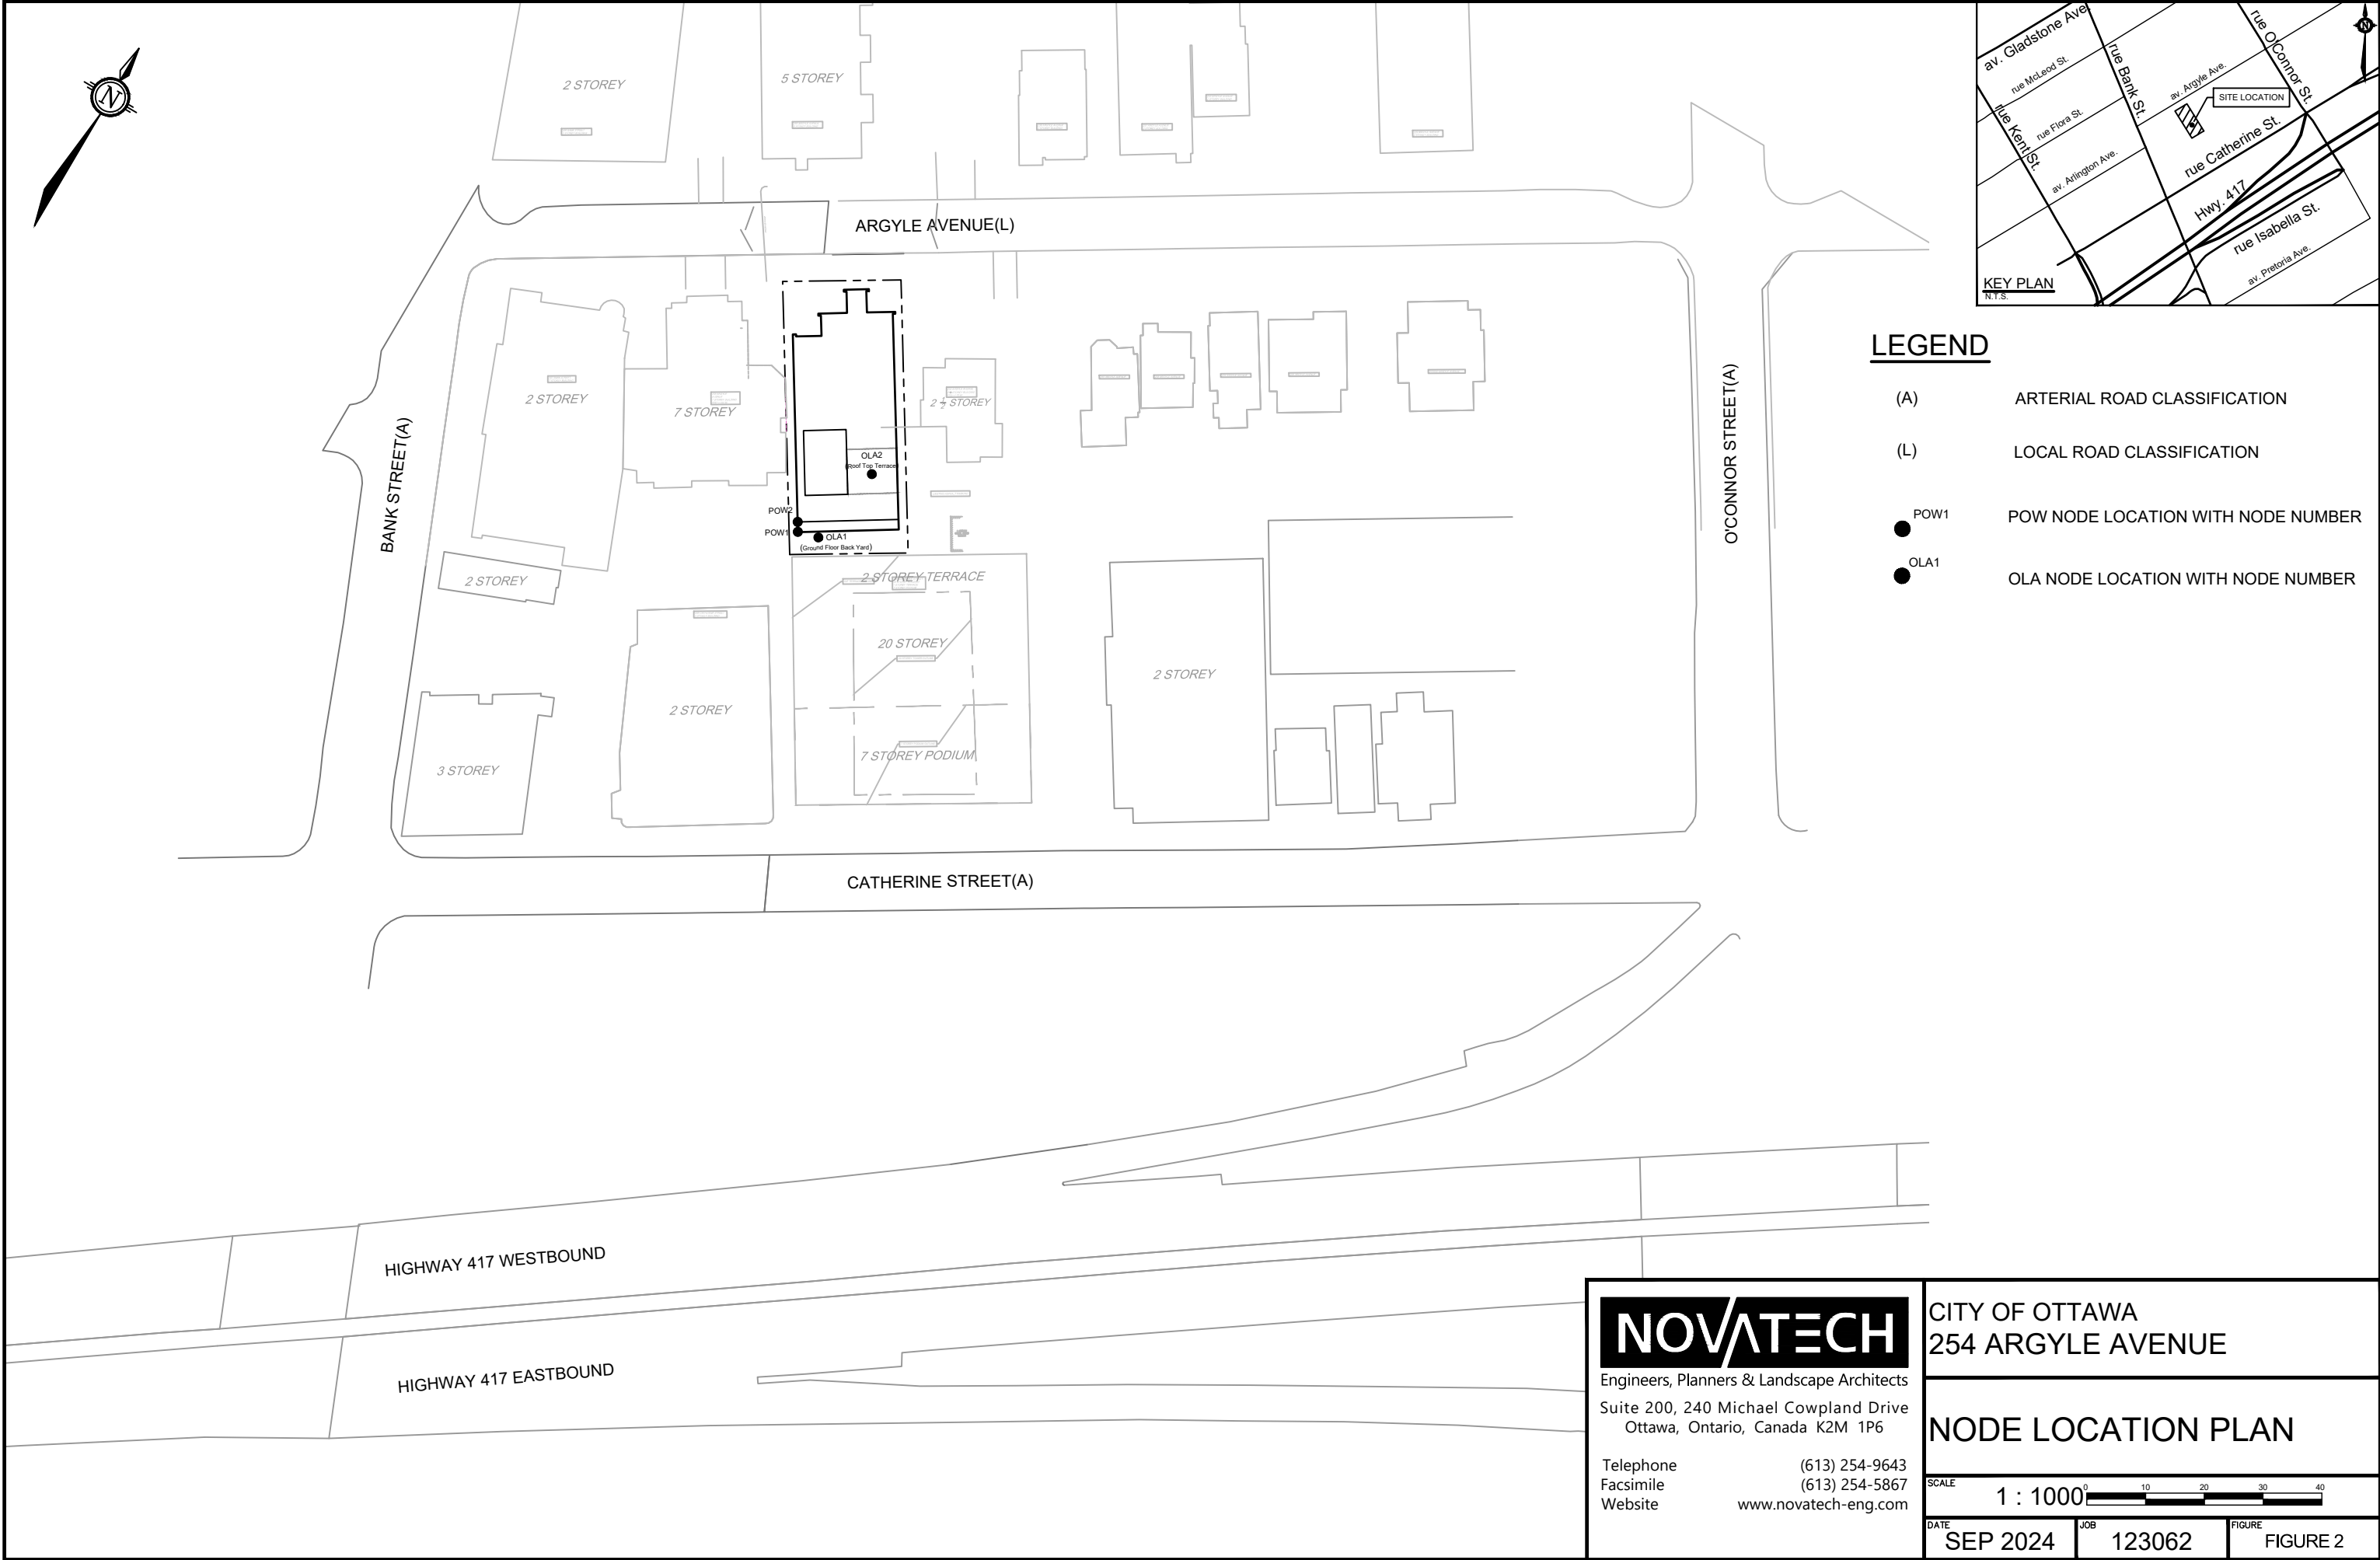

M:\2023\123062\CAD\Civil\Figures\Noise\123062-NC.dwg, Fig 2, Sep 16, 2024 - 3:01pm, mfang



 <p>Engineers, Planners &amp; Landscape Architects Suite 200, 240 Michael Cowpland Drive Ottawa, Ontario, Canada K2M 1P6</p> <p>Telephone (613) 254-9643 Facsimile (613) 254-5867 Website <a href="http://www.novatech-eng.com">www.novatech-eng.com</a></p>	CITY OF OTTAWA 254 ARGYLE AVENUE		
	NODE LOCATION PLAN		
	SCALE 1 : 1000 		
	DATE SEP 2024	JOB 123062	FIGURE FIGURE 2



This report follows the recommendations of the City of Ottawa's Environmental Noise Control Guidelines (ENCG) and MOEE NPC-300 Environmental Noise Guideline.

## 2.0 NOISE CRITERIA, NOISE SOURCES AND NOISE ATTENATION METHODS

The City of Ottawa is concerned with noise from aircraft, roads, transitways, and railways, as expressed in **Tables 2.2a: Sound Level Limit for Outdoor Living Areas – Road and Rail, Table 2.2b: Sound Level Limit for Indoor Living Areas Road and Rail, and Table 2.2c: Supplementary Sound Level Limits for Indoor Spaces – Road and Rail of the ENCG**. The maximum suggested sound levels for outdoor and indoor living areas between 7am and 11pm are 55 dBA and 45 dBA, respectively. The maximum suggested sound level for indoor bedrooms is 40dBA between 11pm and 7am. For reference, Tables 2.2a, 2.2b and 2.2c of the ENCG are included in **Appendix A**.

Outdoor Living Area and Plane of Window receivers are defined as:

- **Outdoor Living Area (OLA):** The outdoor amenity area provided for quiet enjoyment of the outdoor environment during the daytime period (i.e., backyards, terraces, and patios). OLA noise levels are considered 3.0m from the building façade, 1.5m above grade.
- **Plane of Window (POW):** The indoor living space where the sound levels will affect the living room area during daytime hours and bedrooms during nighttime hours. POW noise levels are considered inside the building, 1.5m above the ground.

The noise level criteria are summarized in **Table 1**:

**Table 1: Noise Level Criteria**

Time Period	Receiver Location	Noise Level Criteria (Leq)
Daytime (07:00 – 23:00)	Outdoor Living Area (OLA)	55 dBA
Daytime (07:00 – 23:00)	Plane of Window (POW) at Living/Dining Rooms	45 dBA
Nighttime (23:00 – 07:00)	Plane of Window (POW) at Bedrooms/Sleeping Quarter	40 dBA

### 2.1 Noise Sources

The City of Ottawa Official Plan stipulates that a noise study shall be prepared when a new development is proposed within 100 metres of an arterial, major collector or collector roadway, or a rapid-transit corridor. The proposed site is subject to noise pollution from nearby Highway and arterial roadways. There are no railway, airport, or stationary noise sources that affect this site. **Table 2** details the road noise sources for the site.



**Table 2: Traffic and Roadway Parameters**

	<b>Bank Street</b>	<b>Catherine Street*</b>	<b>Hwy 417</b>
Roadway Classification	4-Lane Urban Arterial Undivided	3-Lane Urban Arterial Undivided	6-Lane Highway
Annual Average Daily Traffic (AADT)	30,000 vehicles/day	22,500 vehicles/day	18,333/lane vehicles/day
Day/Night Split (%)	92/8	92/8	92/8
Medium Trucks (%)	7	7	7
Heavy Trucks (%)	5	5	5
Posted Speed	50 km/hr	50 km/hr	100 km/hr

\*The average Catherine Street AADT assumed in this report is based on average each lane AADT = 7,500.

Catherine Street is a 3-lane one-way arterial road and can not be best identified as any one road type in Table B of Appendix B: “Table of Traffic and Road Parameters to Be Used for Sound Predictions” of the ENCG. The 4 Lane Urban Arterial Undivided (4-UAU) with an AADT of 30,000 vehicles per day and the 2 Lane-Urban Arterial-Undivided (2-UAU) with an AADT of 15,000 vehicles per day, both average AADT=7,500 vehicles per day per lane. This report assumes the AADT of the 3 lane Catherine Street is  $3 \times 7,500 = 22,500$  vehicles per day.

## 2.2 Methods for Noise Attenuation

When OLA or POW sound levels are predicted to be approximately equal to or less than the maximum suggested levels in ENCG, attenuation measures are not required. If the predicted noise levels are found to exceed the limits, noise mitigation and /or warning clauses are required. Warning clauses are discussed in Section 2.5. The City of Ottawa’s preferred noise mitigation methods are:

- Increasing the amount of soft ground between the noise sources and noise receptor,
- Inserting noise insensitive land between the noise source and the noise receptor,
- Orientating the building to provide shelter to noise sensitive areas,
- Installing acoustic (noise) barriers,
- Installing air conditioning and forced air ventilation, and
- Enhancing construction techniques and construction quality.

## 2.3 Noise Barrier Requirements

Acoustic (noise) barriers are typically the most effective noise mitigation measure listed in Section 2.2. However, acoustic barriers are also typically visually unappealing, expensive to install and maintain, and reduce outdoor living space. Acoustic barriers are typically only considered when all other noise mitigation techniques listed in Section 2.2 are not available or sufficient to reduce predicted noise levels below the maximum allowable. For this site noise mitigation measures that are economically and administratively feasible will be considered.



Acoustic barriers, if required, must conform to Part 3 of the City of Ottawa's Environmental Noise Control Guidelines, and include the following characteristics:

- Minimum height of 2.2m; Maximum height of 2.5m, unless approved by the City,
- Situated 0.30m inside the private property line,
- A surface mass density not less than 20kg/m<sup>2</sup>, and
- No holes or gaps.

## 2.4 Ventilation Requirements

A forced air heating system with provisions for a central air conditioning system is required if the plane of window daytime noise levels are between 55 dBA and 65 dBA and/or the nighttime noise levels are between 50 dBA and 60 dBA.

The installation of a central air conditioning system is required when the daytime noise level exceeds 65 dBA and/or the nighttime noise level exceeds 60 dBA.

## 2.5 Warning Clauses

When predicted noise levels exceed the specified criteria, the City of Ottawa and the MOE recommend warning clauses be registered as a notice on title and incorporated into the lease/rental/sale agreements to warn potential purchaser/buyers/tenants of the possible elevated noise levels.

Typical warning clauses should be registered as shown below. Warning clauses are extracted from Part 4, Appendix A the City of Ottawa ENCG and excerpts have been provided in **Appendix A** of this report. As stated in the City of Ottawa ENCG, due to the variation of noise impacts for any given site, it may be necessary to amend the example warning clauses to recognize the site conditions in each development.

It is recommended that the following noise clauses be registered on title and incorporated into the agreement of purchase and sales as required. Results can be found in **Table 4&5** from **Section 3.0** of this report:

### Type A

"Purchasers/tenants are advised that sound levels due to increasing road traffic may occasionally interfere with some outdoor activities as the sound levels may exceed the sound level limits of the City and Ministry of the Environment."

"To help address the need for sound attenuation this development has been designed so as to provide an outdoor amenity area and indoor environment that is within provincial guidelines. Measures for sound attenuation include:

- An acoustic barrier"

"To ensure that provincial sound level limits are not exceeded it is important to maintain sound attenuation features."

"The acoustic barrier shall be maintained and kept in good repair by the property owner. Any maintenance, repair or replacement is the responsibility of the owner and shall be with the same material or to the same standards, having the same colour, appearance and function of the original."



Additionally, if a tolerance of 5 dBA is being considered in some areas, it is recommended an additional noise clause be registered on title and incorporated into the agreement of purchase and sales:

#### Type B

“Purchasers/tenants are advised that despite the inclusion of noise control features in the development and within the building units, sound levels due to increasing road/rail/Light Rail/transitway traffic may, on occasion, interfere with some activities of the dwelling occupants as the sound levels exceed the sound level limits of the City and the Ministry of the Environment by up to 5 dBA.”

“To help address the need for sound attenuation this development has been designed so as to provide an outdoor amenity area and indoor environment that is within provincial guidelines. OLA1 (e.g. Ground level back yards) is shielded from noise by adjacent buildings, which acts as an acoustical barrier. For OLA2 (e.g. Roof top) noise levels exceed 60 dBA by 5 dBA, however acoustical barrier on roof top is not feasible.”

#### Type C

“Purchasers/tenants are advised that sound levels due to increasing road traffic may occasionally interfere with some outdoor activities as the sound levels may exceed the sound level limits of the City and Ministry of the Environment.”

“To help address the need for sound attenuation this development has been designed so as to provide an outdoor amenity area and indoor environment that is within provincial guidelines. Measures for sound attenuation may include:

- Multi-pane glass
- Double brick veneer”

“To ensure that provincial sound level limits are not exceeded it is important to maintain sound attenuation features.”

“This dwelling unit has also been designed with the provision for adding central air conditioning at the occupant’s discretion. Installation of central air conditioning will allow windows and exterior doors to remain closed, thereby ensuring that the indoor sound levels are within the sound level limits of the City and the Ministry of the Environment”

#### Type D

“Purchasers/tenants are advised that sound levels due to increasing road traffic may occasionally interfere with some outdoor activities as the sound levels may exceed the sound level limits of the City and Ministry of the Environment.”

“To help address the need for sound attenuation this development has been designed so as to provide an outdoor amenity area and indoor environment that is within provincial guidelines. Measures for sound attenuation may include:

- Multi-pane glass
- Double brick veneer
- High sound transmission class walls”



“To ensure that provincial sound level limits are not exceeded it is important to maintain sound attenuation features.”

“This dwelling unit has also been supplied with a central air conditioning system and other measures which will allow windows and exterior doors to remain closed, thereby ensuring that the indoor sound levels are within the sound level limits of the City and the Ministry of the Environment”

For units with multiple types of warning clauses, similar/identical wording can be combined as to not duplicate wording/information.

## 2.6 Building Component Assessment

When plane of window noise levels exceeds 65 dBA (daytime) or 60 dBA (nighttime) the exterior cladding system of the building envelope must be acoustically assessed to ensure indoor sound criteria are achieved. This includes analysis of the exterior wall, door, and/or glazing system specifications as appropriate.

The NRC research *Acoustic Insulation Factor: A Rating for the Insulation of Buildings against Noise* (June 1980, JD Quirt) is used to assess the building components and the required acoustic insulation factor (AIF). This method is recognized by the City of Ottawa.

The required AIF is based on the Outside  $L_{eq}$ , Indoor  $L_{eq}$  required, and the number of exterior façade components.

Minimum Required AIF = Outside  $L_{eq}$  – Indoor  $L_{eq}$  +  $10 \log_{10}$  (Number of Components) + 2dBA

Where, N = Number of components (walls, windows, and roof).

L = Sound Level expressed on a common decibel scale.

## 2.7 Summary of Attenuation Requirements

**Table 3** summarizes the required noise attenuation measures and warning clauses should sound criteria be exceeded. Excerpts from the MOE NPC-300 and City of Ottawa ENCG documents are included in **Appendix A** for reference.



**Table 3: Noise Attenuation Measure Requirements**

Assessment Location	L <sub>eq</sub> (dBA)	Outdoor Control Measures	Indoor Control Measures		Warning Clause
			Ventilation Requirements	Building Components	
Outdoor Living Area (OLA)	Less than 55	None required	N/A	N/A	None required
	Between 55 and 60	Control measures (barriers) may not be required but should be considered	N/A	N/A	Required if resultant L <sub>eq</sub> exceeds 55 dBA Type A* or Type B**
	More than 60	Barriers required	N/A	N/A	Required if resultant L <sub>eq</sub> exceeds 55 dBA Type A* or Type B*
Plane of Living Room Window (POW)	Less than 55	N/A	None Required	None Required	None Required
	Between 55 and 65	N/A	Forced air heating with provision for central air conditioning	None Required	Required Type C
	More Than 65	N/A	Central Air Conditioning	Acoustical performance of the windows and walls should be specified	Required Type D
Plane of Bedroom Window (POW)	Less than 50	N/A	None Required	None Required	None Required
	Between 50 and 60	N/A	Forced air heating with provision for central air conditioning	None Required	Required Type C
	More than 60	N/A	Central Air Conditioning	Acoustical performance of the windows and walls should be specified	Required Type D

\*Type A warning clause refers to units requiring a noise barrier that mitigates noise below 55dBA.

\*\*Type B warning clause refers to units requiring a noise barrier but is technically or economically not feasible to reduce levels below 55dBA and a tolerance of up to 5dBA can be granted by the City.

### 3.0 PREDICTED NOISE LEVELS

Noise levels were analyzed using Version 5.03 of the STAMSON computer program. The predicted noise levels are listed in **Table 4&5**.

**Table 4: Simulation Results – Outdoor Living Areas**

Receiver Location*	Calculated Noise Level (dBA) 7:00-23:00		Outdoor Mitigation Method
	Un-attenuated	Attenuated	
OLA 1	58.24	-	Warning Clause Type B (Modified)
OLA 2	69.31	-	Warning Clause Type B (Modified)

\*Locations found on **Figure 2 – Receiver Location Plan**



As per C7.1.1 of the EPC-300, OLA noise levels up to 60dBA are permitted if noise control measures are not feasible to reduce noise level below 55dBA. OLA1 is in a very narrow backyard and is shielded by existing buildings. Therefore, an additional barrier is not suggested. OLA2 is on roof top downtown where noise levels exceed the allowable by 9dBA, but a noise barrier on the roof is not considered an option. Residents on the roof will experience noise equal to typical city traffic noise levels.

**Table 5: Simulation Results – Plane of Window**

Receiver Location *	Calculated Noise Level 7:00-23:00 (dBA)	Calculated Noise Level 23:00-7:00 (dBA)	Mitigation Method
	Un-attenuated	Un-attenuated	
POW1 1 <sup>th</sup> floor	59.64	52.66	<ul style="list-style-type: none"> <li>• Installation of Forced Air Heating with provision for Central Air Conditioning</li> <li>• Warning Clause Type C</li> </ul>
POW2 9 <sup>th</sup> floor	72.42	64.82	<ul style="list-style-type: none"> <li>• Installation of Air Conditioning</li> <li>• Warning Clause Type D</li> <li>• Building Façade Analysis</li> </ul>

\*Locations found on **Figure 2 – Receiver Location Plan**

Based on the results in **Table 5**, we recommend Central Air Conditioning and the inclusion of Noise Clause Type D be registered as a notice on title and incorporated into the lease/rental/sale agreements of all units. As well a building façade analysis is required to assess performance of walls and windows.

Refer to **Figure 3 – Noise Attenuation Measures Plan** for all proposed noise mitigation measures. Refer to **Appendix B** for all noise calculations.

#### 4.0 BUILDING FAÇADE ANALYSIS

The City of Ottawa ENCG requires that wall & window construction be reviewed when noise levels exceed minimum requirements outlined in **Table 3**. The Acoustical Insulation Factor (AIF) method recognized by the City of Ottawa is used to assess the wall and window requirements.

The Acoustic Insulation Factor (AIF) is used as a measure of the reduction of outdoor noise provided by the elements of the outer surface of a building. The difference between the indoor noise criterion and the outdoor noise level establishes the acoustical insulation requirement for the exterior shell. The exterior shell is comprised of primarily two components; windows and walls (patio doors are treated as windows).

Mathematically, this Acoustical Insulation Factor can be expressed as:



$$\text{Required AIF} = L_{eq} (\text{Outside}) - L_{eq} (\text{Inside}) + 10 \log_{10} (N) + 2\text{dBA}$$

Where, N = Number of components;  
L = Sound Level expressed on a common decibel scale.

The worst-case scenarios are selected for the AIF and building façade analysis as bellow:



M:\2023\123062\CAD\Civil\Figures\Noise\123062-NC.dwg, Fig 3, Sep 16, 2024 - 3:01pm, mfang

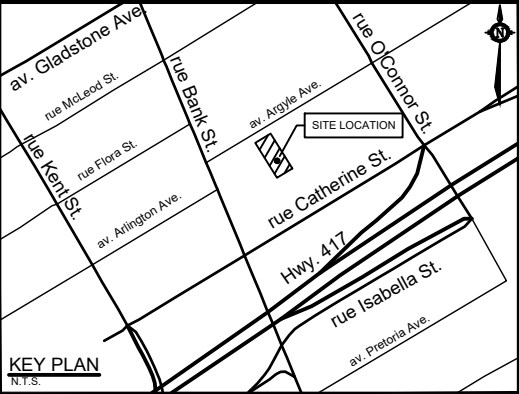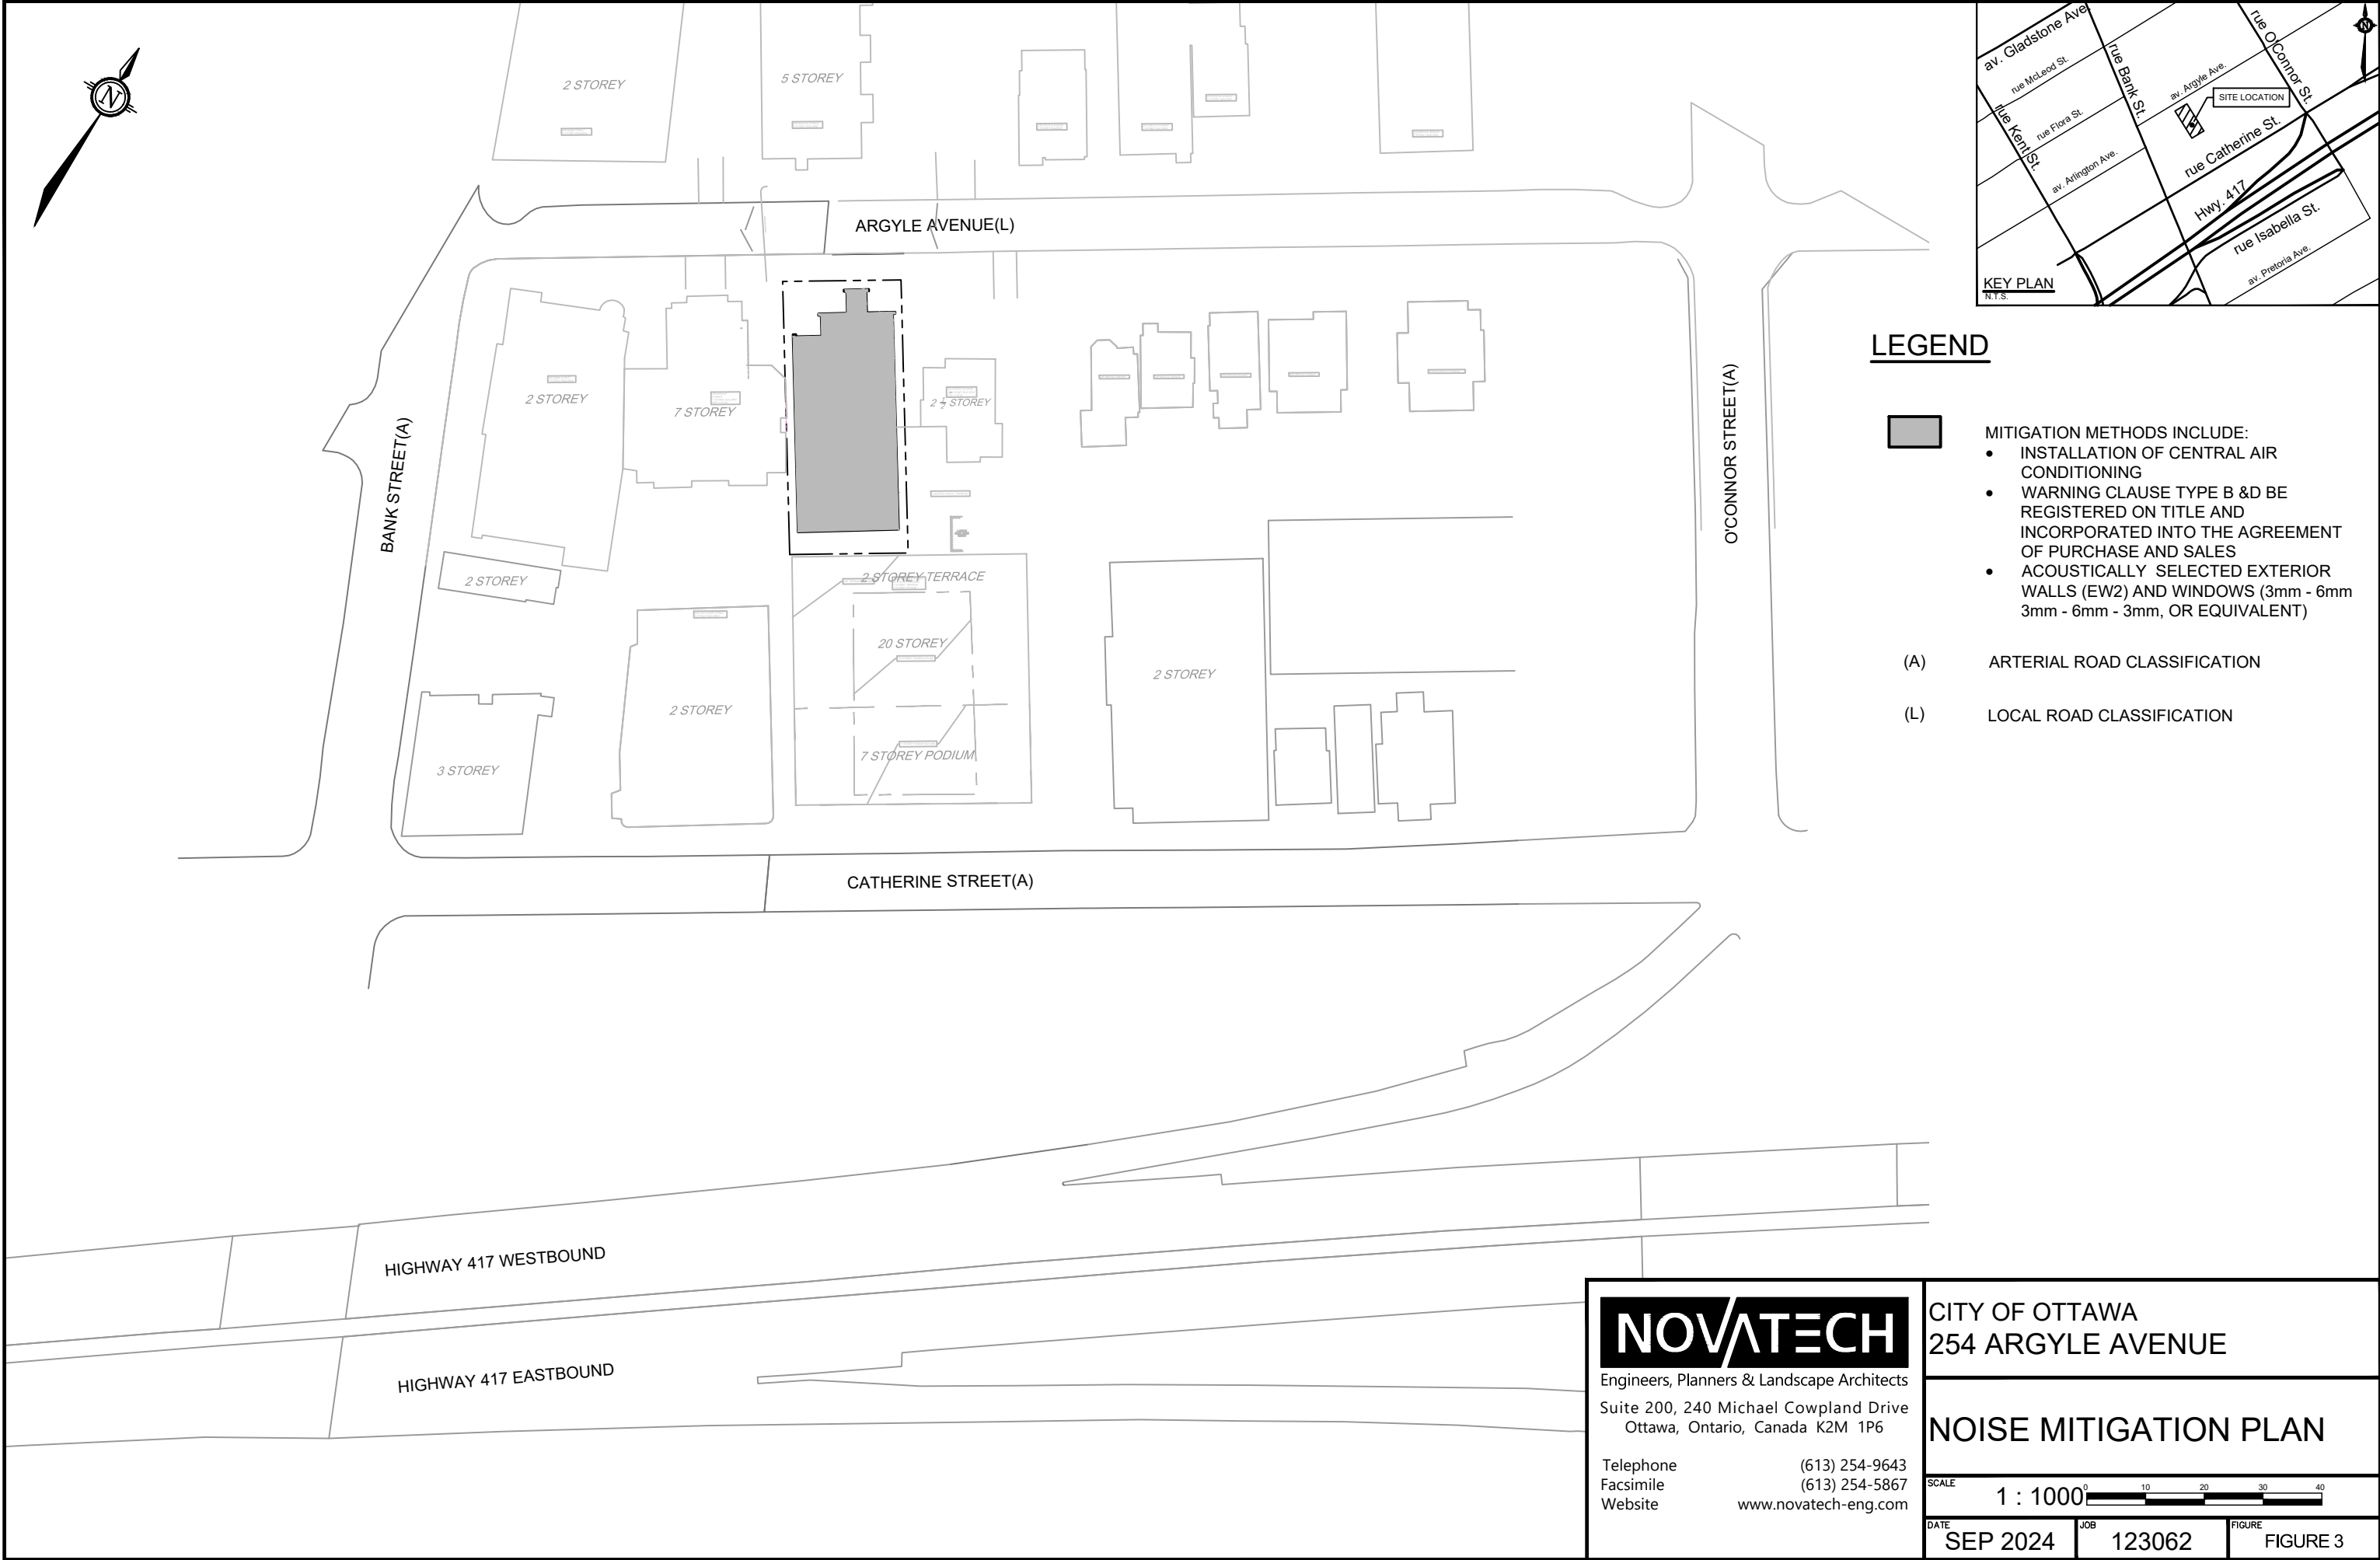

## LEGEND



- MITIGATION METHODS INCLUDE:
- INSTALLATION OF CENTRAL AIR CONDITIONING
  - WARNING CLAUSE TYPE B & D BE REGISTERED ON TITLE AND INCORPORATED INTO THE AGREEMENT OF PURCHASE AND SALES
  - ACOUSTICALLY SELECTED EXTERIOR WALLS (EW2) AND WINDOWS (3mm - 6mm 3mm - 6mm - 3mm, OR EQUIVALENT)

- (A) ARTERIAL ROAD CLASSIFICATION
- (L) LOCAL ROAD CLASSIFICATION

**NOVATECH**

Engineers, Planners & Landscape Architects  
Suite 200, 240 Michael Cowpland Drive  
Ottawa, Ontario, Canada K2M 1P6

Telephone (613) 254-9643  
Facsimile (613) 254-5867  
Website [www.novatech-eng.com](http://www.novatech-eng.com)

CITY OF OTTAWA  
254 ARGYLE AVENUE

## NOISE MITIGATION PLAN

SCALE 1 : 1000

DATE SEP 2024 JOB 123062 FIGURE FIGURE 3



POW2 9<sup>th</sup> Floor are calculated as follows:

- $AIF_{Residential(day)} = 72.4 \text{ dBA} - 45 \text{ dBA} + 10\log_{10}(2) \text{ dBA} + 2\text{dBA} = 32 \text{ dBA}$
- $AIF_{Residential(night)} = 64.8 \text{ dBA} - 40 \text{ dBA} + 10\log_{10}(2) \text{ dBA} + 2\text{dBA} = 30 \text{ dBA}$

•  $*10\log_{10}(2) = 3.0$

Tables from the document entitled “Acoustic Insulation Factor: A Rating for the Insulation of Buildings Against Outdoor Noise”, produced by the Division of Building Research, National Research Council of Canada, June 1980 (J.D. Quirt) were used to assess the exterior façade against the required AIF. This reference material is included in **Appendix C**.

To assess the façade against the required AIF respective Leq values, the number of components, the calculated required AIF, percentage of window to room areas and exterior wall to room areas are required. Exterior façade analysis data is presented in **Tables 6**.

**Table 6: Exterior Façade Analysis Data – POW2**

Description	Residential Bedroom
Number and Type of Components Forming Building Envelope.	2 – Windows and Exterior Walls
Percentage of Window Area to Total Floor Area of Room.	<b>21%</b>
Percentage of Wall Area to Total Floor Area of Room.	<b>130%</b>

Architect floor plans were reviewed to calculate the window and wall to floor ratios (as seen above). The architect plans are included in **Appendix A**.

Using the percentage of window area to room area, and the required acoustical insulation factor (AIF), **Table 5** in **Appendix C** was used to identify the various window assemblies needed to satisfy the required AIF. Similarly, **Table 6.3** in **Appendix C** was used to select the typical wall assembly needed to satisfy the required AIF.



**Table 7** below lists the results of the analysis requiring assemblies to mitigate the indoor noise levels.

**Table 7: Selected Window and Wall Assemblies to Meet Maximum Attenuation Requirements**

Description	AIF	Triple Pane Window Assembly Options	Typical Wall Assembly
POW2 – 9 <sup>th</sup> Floor	32	▪ 3 mm – 6mm – 3 mm - 6mm -3mm	EW2
Notes:			
I. Refer to Appendix C for calculations for walls and windows.			
II. EW2 type wall consisting of 12.7mm gypsum board, vapour barrier, 38x89mm studs with 50mm (or thicker) mineral wool or glass fibre batts in inter-stud cavities. Plus, rigid insulation (25-30mm), and wood siding or metal siding and fibre backer board			
III. “3mm – 6 mm – 3mm – 6mm – 3mm” denotes 3 mm triple glazing glass, 6 mm air space			

The proposed exterior wall is superior to the required EW2 wall required to mitigate the indoor sound levels. Refer to **Appendix C** for the exterior wall and EW2 wall details.

The proposed window is superior to the required 3mm/6mm/3mm/6mm/3mm window required to mitigate the indoor sound levels. Refer to **Appendix C** for the window details.

Table 11 and 12 in **Appendix C** were used to convert the AIF values to Sound Transmission Class (STC) values. The largest STC results for selected analyzed units are summarized in **Table 8** below. Window and wall assemblies should meet the STC values as a minimum.

**Table 8: Equivalent Sound Transmission Class, STC Values**

	AIF	Windows		Walls	
		Conversion	STC	Conversion	STC
POW2 – 9 <sup>th</sup> Floor	32	STC+1 = AIF	31	STC-7 = AIF	40



## 5.0 CONCLUSION

This report recommends:

- The inclusion of Central Air Conditioning and Warning Clause Type B & D to be registered as a notice on title and incorporated into the lease/rental/sale agreements for all units in the proposed development.
- The construction of proposed exterior wall and windows are sufficient to mitigate the indoor noise levels.

## NOVATECH

Report By:



**Ming Fang, C.E.T., B.Eng**  
Design Technologist

Reviewed By:



**Greg MacDonald, P. Eng.**  
Director - Land Development and  
Public Sector Infrastructure



## **APPENDIX A:**

EXCERPTS FROM THE CITY OF OTTAWA ENVIRONMENTAL NOISE CONTROL  
GUIDELINES, THE MOE'S NPC-300, THE CITY OF OTTAWA'S TRANSPORTATION  
MASTER PLAN AND OFFICIAL PLAN, AND ARCHITECT FLOOR PLANS



# **ENVIRONMENTAL NOISE CONTROL GUIDELINES: Introduction and Glossary**

January 2016



**Table 2.2a: Sound Level Limit for Outdoor Living Areas - Road and Rail**

(from NPC-300, 2013 Table C-1)

Time Period	Required Leq (16) (dBA)
16-hour, 07:00 – 23:00	55

**Table 2.2b: Sound Level Limit for Indoor Living Areas Road and Rail**

(from NPC-300, 2013 Table C-2)

Type of Space	Time Period	Required Leq (dBA)	
		Road	Rail
Living/dining, den areas of residences, hospitals, nursing homes, schools, daycare centres, etc.	07:00 – 23:00	45	40
Living/dining, den areas of residences, hospitals, nursing homes, etc. (except schools or daycare centres)	23:00 – 07:00	45	40
Sleeping quarters	07:00 – 23:00	45	40
	23:00 – 07:00	40	35

The Province also provides for supplementary indoor sound level limits for land uses not generally considered noise sensitive (see Table 2.2c below). These good practice design objectives should be addressed in any noise study prepared for the City. These supplementary sound level limits are based on the windows and doors to an indoor space being closed.

**Table 2.2c: Supplementary Sound Level Limits for Indoor Spaces - Road and Rail (adapted from NPC-300 Table C-9)**

Type of Space	Time Period	Required Leq (dBA)	
		Road	Rail
General offices, reception areas, retail stores, etc.	16 hours between 07:00 – 23:00	50	45
Theatres, places of worship, libraries, individual or semi-private offices, conference rooms, reading rooms, etc.	16 hours between 07:00 – 23:00	45	40
Sleeping quarters of hotels/motels	8 hours between 23:00 – 07:00	45	40
Sleeping quarters of residences, hospitals, nursing/retirement homes, etc.	8 hours between 23:00 – 07:00	40	35



## Appendix B: Table of Traffic and Road Parameters To Be Used For Sound Level Predictions

**Table B1 Traffic And Road Parameters To Be Used For Sound Level Predictions**

Row Width (m)	Implied Roadway Class	AADT Vehicles/Day	Posted Speed Km/Hr	Day/Night Split %	Medium Trucks %	Heavy Trucks % <sup>1</sup>
NA <sup>2</sup>	Freeway, Queensway, Highway	18,333 per lane	100	92/8	7	5
37.5-44.5	6-Lane Urban Arterial-Divided (6-UAD)	50,000	50-80	92/8	7	5
34-37.5	4-Lane Urban Arterial-Divided (4-UAD)	35,000	50-80	92/8	7	5
23-34	4-Lane Urban Arterial-Undivided (4-UAU)	30,000	50-80	92/8	7	5
23-34	4-Lane Major Collector (4-UMCU)	24,000	40-60	92/8	7	5
30-35.5	2-Lane Rural Arterial (2-RAU)	15,000	50-80	92/8	7	5
20-30	2-Lane Urban Arterial (2-UAU)	15,000	50-80	92/8	7	5
20-30	2-Lane Major Collector (2-UMCU)	12,000	40-60	92/8	7	5
30-35.5	2-Lane Outer Rural Arterial (near the extremities of the City) (2-RAU)	10,000	50-80	92/8	7	5
20-30	2-Lane Urban Collector (2-UCU)	8,000	40-50	92/8	7	5

<sup>1</sup> The MOE Vehicle Classification definitions should be used to estimate automobiles, medium trucks and heavy trucks.

<sup>2</sup> The number of lanes is determined by the future mature state of the roadway.



# Environmental Noise Guideline

Stationary and Transportation Sources –  
Approval and Planning

Publication NPC-300



**Table C-10**  
**Supplementary Indoor Aircraft Noise Limits**  
**(Applicable over 24-hour period)**

Type of Space	Indoor NEF/NEP*
General offices, reception areas, retail stores, etc.	15
Individual or semi-private offices, conference rooms, etc.	10
Living/dining areas of residences, sleeping quarters of hotels/motels, theatres, libraries, schools, daycare centres, places of worship, etc.	5
Sleeping quarters of residences, hospitals, nursing/retirement homes, etc.	0

\* The indoor NEF/NEP values listed in Table C-10 are not obtained from NEF/NEP contour maps. The values are representative of the indoor sound levels and are used as assessment criteria for the evaluation of acoustical insulation requirements.

## **C7 Noise Control Measures**

The following sections provide MOE guidance for appropriate noise control measures. These sections constitute requirements that are applied to MOE approvals for stationary sources. This information is also provided as guidance which land use planning authorities may consider adopting.

The definition in Part A describes the various types and application of noise control measures. All the noise control measures described in the definition are appropriate to address the impact of noise of transportation sources (road, rail and aircraft) on planned sensitive land uses. Only some of the noise control measures described in the definition are appropriate to address the noise impact of stationary sources on planned sensitive land uses.

### **C7.1 Road Noise Control Measures**

#### **C7.1.1 Outdoor Living Areas**

If the 16-Hour Equivalent Sound Level,  $L_{eq}(16)$  in the OLA is greater than 55 dBA and less than or equal to 60 dBA, noise control measures may be applied to reduce the sound level to 55 dBA. If measures are not provided, prospective purchasers or tenants should be informed of potential noise problems by a warning clause Type A.

If the 16-Hour Equivalent Sound Level,  $L_{eq}(16)$  in the OLA is greater than 60 dBA, noise control measures should be implemented to reduce the level to 55 dBA. Only in cases where the required noise control measures are not feasible for technical, economic or administrative reasons would an excess above the limit (55 dBA) be acceptable with a warning clause Type B. In the above situations, any excess above the limit will not be acceptable if it exceeds 5 dBA.



## **C7.1.2 Plane of a Window – Ventilation Requirements**

### **C7.1.2.1 Daytime Period, 07:00 – 23:00 Hours**

Noise control measures may not be required if the  $L_{eq}$  (16) daytime sound level in the plane of a bedroom or living/dining room window is less than or equal to 55 dBA. If the sound level in the plane of a bedroom or living/dining room window is greater than 55 dBA and less than or equal to 65 dBA, the dwelling should be designed with a provision for the installation of central air conditioning in the future, at the occupant's discretion. Warning clause Type C is also recommended.

If the daytime sound level in the plane of a bedroom or living/dining room window is greater than 65 dBA, installation of central air conditioning should be implemented with a warning clause Type D. In addition, building components including windows, walls and doors, where applicable, should be designed so that the indoor sound levels comply with the sound level limits in Table C-2. The location and installation of the outdoor air conditioning device should comply with sound level limits of Publication NPC-216, Reference [32], and guidelines contained in Environmental Noise Guidelines for Installation of Residential Air Conditioning Devices, Reference [6], or should comply with other criteria specified by the municipality.

### **C7.1.2.2 Nighttime Period, 23:00 – 07:00 Hours**

Noise control measures may not be required if the  $L_{eq}$  (8) nighttime sound level in the plane of a bedroom or living/dining room window is less than or equal to 50 dBA. If the sound level in the plane of a bedroom or living/dining room window is greater than 50 dBA and less than or equal to 60 dBA, the dwelling should be designed with a provision for the installation of central air conditioning in the future, at the occupant's discretion. Warning clause Type C is also recommended.

If the nighttime sound level in the plane of a bedroom or living/dining room window is greater than 60 dBA, installation of central air conditioning should be implemented, with a warning clause Type D. In addition, building components including windows, walls and doors, where applicable, should be designed so that the indoor sound levels comply with the sound level limits in Table C-2. The location and installation of the outdoor air conditioning device should comply with sound level limits of Publication NPC-216, Reference [32], and guidelines contained in Environmental Noise Guidelines for Installation of Residential Air Conditioning Devices, Reference [6], or should comply with other criteria specified by the municipality.

## **C7.1.3 Indoor Living Areas – Building Components**

If the nighttime sound level outside the bedroom or living/dining room windows exceeds 60 dBA or the daytime sound level outside the bedroom or living/dining area windows exceeds 65 dBA, building components including windows, walls and doors, where applicable, should be designed so that the indoor sound levels comply with the



sound level limits in Table C-2. The acoustical performance of the building components (windows, doors and walls) should be specified.

## **C7.2 Rail Noise Control Measures**

### **C7.2.1 Outdoor Living Areas**

Whistle noise is not included in the determination of the outdoor daytime sound level due to railway trains. All the provisions of Section C7.1.1 apply also to noise control requirements for rail noise.

### **C7.2.2 Plane of a Window – Ventilation Requirements**

Whistle noise is not included in the determination of the sound level in the plane of a window. All the provisions of Section C7.1.2 apply also to noise control requirements for rail noise.

### **C7.2.3 Indoor Living Areas – Building Components**

The sound level,  $L_{eq}$ , during the daytime (16-hour) and nighttime (8-hour) periods is determined using the prediction method STEAM, Reference [34], immediately outside the dwelling envelope. Whistle noise is included in the determination of the sound level.

If the nighttime sound level outside the bedroom or living/dining room windows exceeds 55 dBA or the daytime sound level outside the bedroom or living/dining area windows exceeds 60 dBA, building components including windows, walls and doors, where applicable, need to be designed so that the indoor sound levels comply with the sound level limits in Table C-2. The acoustical performance of the building components (windows, doors and walls) needs to be specified.

In addition, the exterior walls of the first row of dwellings next to railway tracks are to be built to a minimum of brick veneer or masonry equivalent construction, from the foundation to the rafters when the rail traffic  $L_{eq}$  (24-hour), estimated at a location of a nighttime receptor, is greater than 60 dBA, and when the first row of dwellings is within 100 metres of the tracks.

## **C7.3 Combination of Road and Rail Noise**

The noise impact in the OLA and in the plane of a window, and the requirements for outdoor measures, ventilation measures and warning clauses, should be determined by combining road and rail traffic sound levels.

The assessment of the indoor sound levels and the resultant requirement for the acoustical descriptors of the building components should be done separately for road



In Class 4 areas, where windows for noise sensitive spaces are assumed to be closed, the use of central air conditioning may be acceptable if it forms an essential part of the overall building designs.

### **C7.9 Verification of Noise Control Measures**

It is recommended that the implementation of noise control measures be verified by qualified individuals with experience in environmental acoustics.

## **C8 Warning Clauses**

The use of warning clauses or easements in respect of noise are recommended when circumstances warrant. Noise warning clauses may be used to warn of potential annoyance due to an existing source of noise and/or to warn of excesses above the sound level limits. Direction on the use of warning clauses should be included in agreements that are registered on title to the lands in question. The warning clauses would be included in agreements of Offers of Purchase and Sale, lease/rental agreements and condominium declarations. Alternatively, the use of easements in respect of noise may be appropriate in some circumstances. Additional guidance on the use of noise warning clauses is provided in Section C7.1.1, Section C7.1.2.1, Section C7.1.2.2, Section C7.3 and Section C7.4.

### **C8.1 Transportation Sources**

The following warning clauses may be used individually or in combination:

TYPE A: (see Section C7.1.1)

“Purchasers/tenants are advised that sound levels due to increasing road traffic (rail traffic) (air traffic) may occasionally interfere with some activities of the dwelling occupants as the sound levels exceed the sound level limits of the Municipality and the Ministry of the Environment.”

TYPE B: (see Section C7.1.1 and Section C7.4)

“Purchasers/tenants are advised that despite the inclusion of noise control features in the development and within the building units, sound levels due to increasing road traffic (rail traffic) (air traffic) may on occasions interfere with some activities of the dwelling occupants as the sound levels exceed the sound level limits of the Municipality and the Ministry of the Environment.”

TYPE C: (see Section C7.1.2.1, Section C7.1.2.2 and Section C7.4)

“This dwelling unit has been designed with the provision for adding central air conditioning at the occupant’s discretion. Installation of



central air conditioning by the occupant in low and medium density developments will allow windows and exterior doors to remain closed, thereby ensuring that the indoor sound levels are within the sound level limits of the Municipality and the Ministry of the Environment.”

TYPE D: (see Section C7.1.2.1, Section C7.1.2.2 and Section C7.4)

“This dwelling unit has been supplied with a central air conditioning system which will allow windows and exterior doors to remain closed, thereby ensuring that the indoor sound levels are within the sound level limits of the Municipality and the Ministry of the Environment.”

## **C8.2 Stationary Sources**

It is not acceptable to use warning clauses in place of physical noise control measures to identify an excess over the MOE sound level limits. Warning clause (Type E) for stationary sources may identify a potential concern due to the proximity of the facility but it is not acceptable to justify exceeding the sound level limits.

TYPE E: (see Section C7.6)

“Purchasers/tenants are advised that due to the proximity of the adjacent industry (facility) (utility), noise from the industry (facility) (utility) may at times be audible.”

## **C8.3 Class 4 Area Notification**

TYPE F: (see Section B9.2 and Section C4.4.2)

“Purchasers/tenants are advised that sound levels due to the adjacent industry (facility) (utility) are required to comply with sound level limits that are protective of indoor areas and are based on the assumption that windows and exterior doors are closed. This dwelling unit has been supplied with a ventilation/air conditioning system which will allow windows and exterior doors to remain closed.”



## Appendix A: Warning Clauses

Under the Official Plan and this guideline warning clauses may be required to be incorporated into development through development agreements, registration on title and inclusion in Agreements of Purchase and Sale. This requirement may be included in any development, regardless of whether it is considered a noise sensitive land use.

A warning clause provides recognition for the City, Province landowner or tenants that noise may be a concern, that noise may be audible at times or even quite loud, and, depending on the type of development, provincial guidelines for noise may be exceeded. Warning clauses also recognize that environmental noise is a potential health hazard that does impact people and neighbourhoods. It is for this reason that, unless a non-noise sensitive land use is established, a warning clause should also include noise mitigation.

A warning clause is not considered a form of noise mitigation. It is not acceptable therefore to use warning clauses in place of physical noise control measures to identify an excess over the MOE or City noise limits. The reason for a warning clause on all development is twofold. Firstly, it is important to note that a land use that although the development may not be considered noise sensitive it may include employees or tenants that are personally sensitive to noise. A warning clause provides protection against complaints to the ministry of Environment should provincial guidelines be exceeded. Secondly, a warning clause on title could obviate the need for a new noise study in the future. In a redevelopment scenario the warning clause would provide recognition of the extent noise conditions.

Given the variation in potential intensity and impact of noise it will often be necessary to amend warning clauses to recognize the site specific conditions in each development. Final wording of any warning clause is to be approved by the City.

The following subsections provide example text to be adapted into warning clauses.



## Surface Transportation Warning Clauses

*Table A1 Surface Transportation Warning Clauses*

Type	Example	Notes
Generic	<p><i>Purchasers/tenants are advised that sound levels due to increasing road/rail/Light Rail/transitway traffic may occasionally interfere with some outdoor activities as the sound levels may exceed the sound level limits of the City and the Ministry of the Environment.</i></p> <p><i>To help address the need for sound attenuation this development has been designed so as to provide an outdoor amenity area that is within provincial guidelines. Measures for sound attenuation include:</i></p> <ul style="list-style-type: none"> <li><i>• A setback of buildings from the noise source and</i></li> <li><i>• An acoustic barrier.</i></li> </ul> <p><i>To ensure that provincial sound level limits are not exceeded it is important to maintain sound attenuation features.</i></p> <p><i>The acoustic barrier shall be maintained and kept in good repair by the property owner. Any maintenance, repair or replacement is the responsibility of the owner and shall be with the same material or to the same standards, having the same colour, appearance and function of the original.</i></p> <p><i>Additionally this development includes trees and shrubs to screen the source of noise from occupants.</i></p>	<p>The generic warning clause outlines that MOE sound levels may be exceeded but the indoor environment and outdoor amenity areas are within guidelines.</p> <p>Mitigation measures are described including urban design features.</p> <p>Mention is also made of landscaping to screen the development visually from the source of noise.</p>
Extensive mitigation of indoor and	<p><i>“Purchasers/tenants are advised that despite the inclusion of noise control features in the development and within the building units,</i></p>	<p>The warning clause makes reference to MOE sound levels</p>



**Table A1 Surface Transportation Warning Clauses**

Type	Example	Notes
outdoor amenity area	<p><i>sound levels due to increasing road/rail/Light Rail/transitway traffic may, on occasion, interfere with some activities of the dwelling occupants as the sound levels exceed the sound level limits of the City and the Ministry of the Environment.</i></p> <p><i>To help address the need for sound attenuation this development includes:</i></p> <ul style="list-style-type: none"> <li>• <i>multi-pane glass;</i></li> <li>• <i>double brick veneer;</i></li> <li>• <i>an earth berm; and</i></li> <li>• <i>an acoustic barrier.</i></li> </ul> <p><i>To ensure that provincial sound level limits are not exceeded it is important to maintain these sound attenuation features.</i></p> <p><i>The acoustic barrier shall be maintained and kept in good repair by the property owner. Any maintenance, repair or replacement is the responsibility of the owner and shall be with the same material or to the same standards, having the same colour, appearance and function of the original.</i></p> <p><i>This dwelling unit has also been designed with the provision for adding central air conditioning at the occupant's discretion. Installation of central air conditioning will allow windows and exterior doors to remain closed, thereby ensuring that the indoor sound levels are within the sound level limits of the City and the Ministry of the Environment.</i></p>	<p>being exceeded from time to time and that there are sound attenuation features and landscaping within the development that should be maintained.</p> <p>An option for air conditioning is noted as well as landscaping to screen the source of noise.</p>



**Table A1 Surface Transportation Warning Clauses**


Type	Example	Notes
	<i>Additionally this development includes trees and shrubs to screen the source of noise from occupants.</i>	
No outdoor amenity area	<p><i>Purchasers/tenants are advised that sound levels due to increasing road/rail/Light Rail/transitway traffic will interfere with outdoor activities as the sound levels exceed the sound level limits of the City and the Ministry of the Environment.</i></p> <p><i>To help address the need for sound attenuation this development includes:</i></p> <ul style="list-style-type: none"> <li>• multi-pane glass;</li> <li>• double brick veneer;</li> <li>• high sound transmission class walls.</li> </ul> <p><i>To ensure that provincial sound level limits are not exceeded it is important to maintain these sound attenuation features.</i></p> <p><i>This dwelling unit has been supplied with a central air conditioning system and other measures which will allow windows and exterior doors to remain closed, thereby ensuring that the indoor sound levels are within the sound level limits of the City and the Ministry of the Environment</i></p>	This warning clause notes that only an indoor environment is being provided for.

## Stationary Source Warning Clauses

The Province notes that it is not acceptable to use warning clauses in place of physical noise control measures to identify an excess over the MOE sound level limits for stationary sources. The generic warning clause for stationary sources (called Type E in NPC-300) may identify a potential concern due to the proximity of the facility but it is not possible to justify exceeding the sound level limits.

The wording of the generic stationary noise warning clause may also be used as the basis for new development adjacent to areas licensed for mineral aggregate extraction.



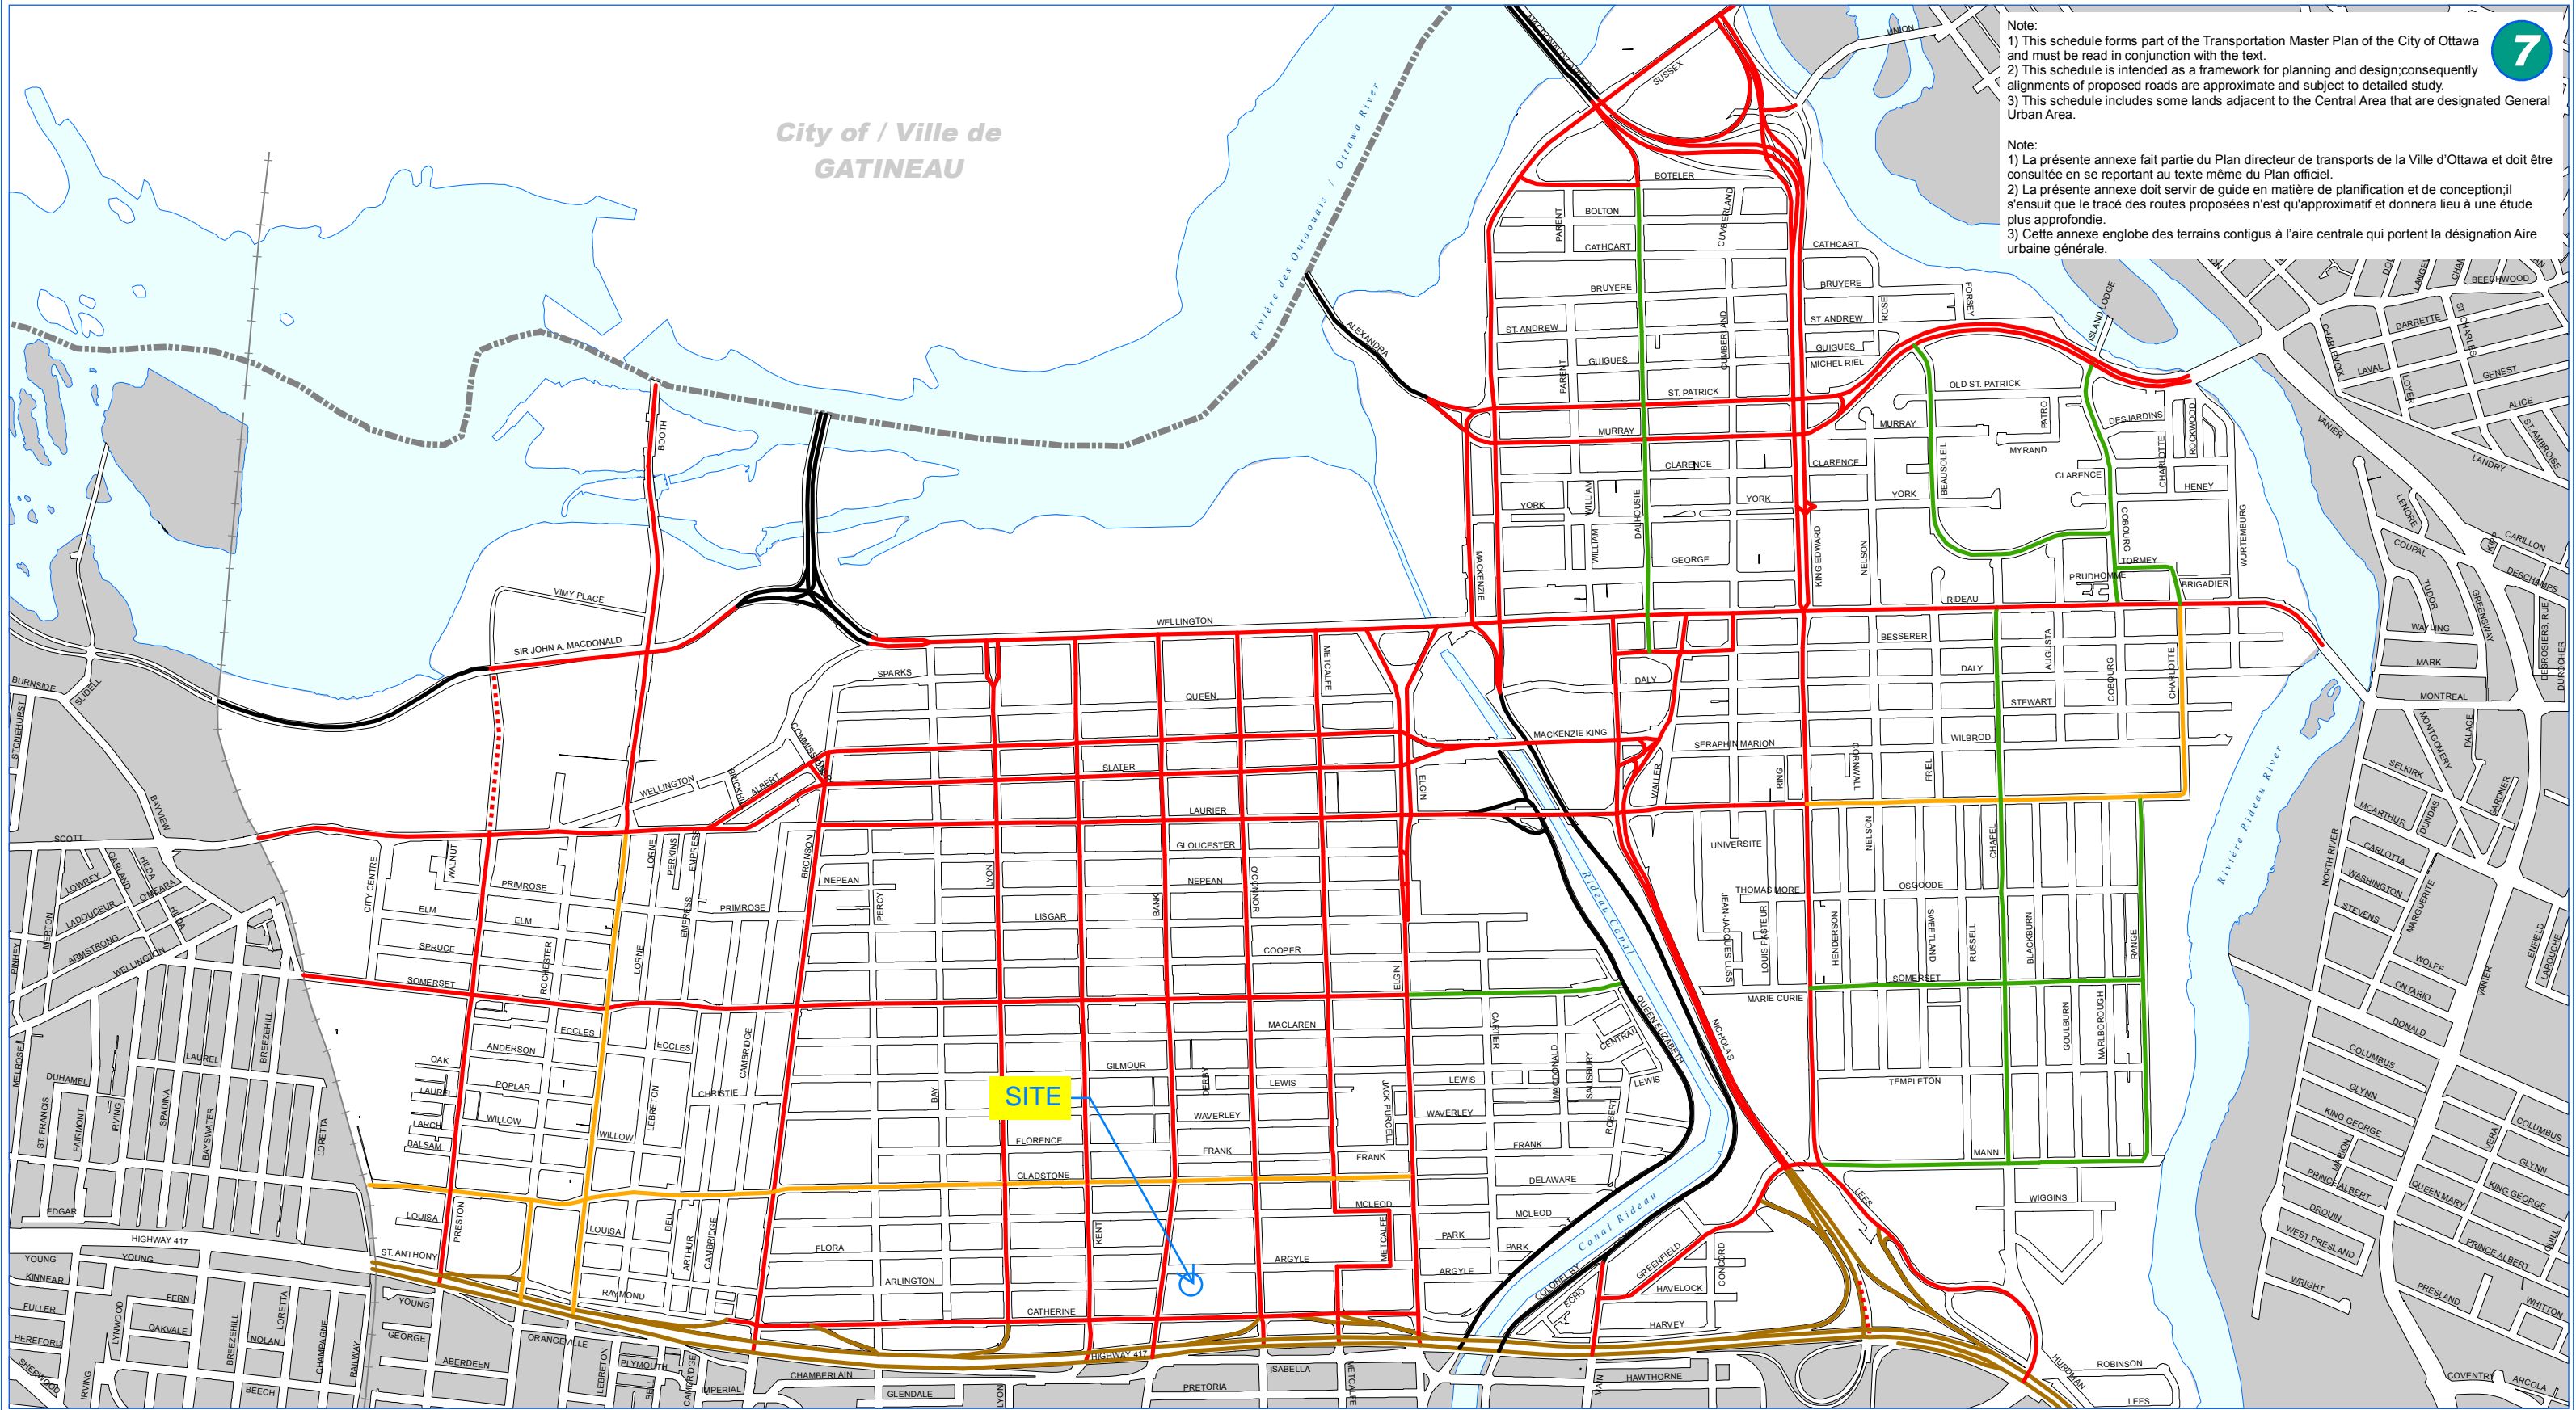

**7**

Note:  
1) This schedule forms part of the Transportation Master Plan of the City of Ottawa and must be read in conjunction with the text.  
2) This schedule is intended as a framework for planning and design; consequently alignments of proposed roads are approximate and subject to detailed study.  
3) This schedule includes some lands adjacent to the Central Area that are designated General Urban Area.

Note:  
1) La présente annexe fait partie du Plan directeur de transports de la Ville d'Ottawa et doit être consultée en se reportant au texte même du Plan officiel.  
2) La présente annexe doit servir de guide en matière de planification et de conception; il s'ensuit que le tracé des routes proposées n'est qu'approximatif et donnera lieu à une étude plus approfondie.  
3) Cette annexe englobe des terrains contigus à l'aire centrale qui portent la désignation Aire urbaine générale.



Road	From	To	ROW to be Protected	Classification	Sector
Anderson	Innes	Leitrim	G	arterial	urban
Antares	Auriga	West Hunt Club	24	collector	urban
Arnold	Richmond	Moodie	24	collector	urban
Ashgrove	Greenbank	Meadowbank	24	collector	urban
Auriga	Antares	Antares	24	collector	urban
Bank	Wellington	Catherine	20 Note: Maximum land requirement from property abutting existing ROW (0.90 m). Subject to widening/easement policy.	arterial	urban
Bank	Catherine	Isabella	20	arterial	urban
Bank	Isabella	Riverside	23	arterial	urban
Bank	Riverside	Hunt Club	37.5	arterial	urban
Bank	Hunt Club	Lester	44.5	arterial	urban
Bank	Lester	Leitrim	G	arterial	urban
Bank	Leitrim	Analdea	44.5	arterial	urban
Bank	Analdea	Urban area limit	44.5 Note: An additional 5.0 m on the rural side may be required to construct a rural cross-section.	arterial	urban
Bank	Urban area limit	Rideau	44.5	arterial	rural
Bank	Rideau	Mitch Owens	40	arterial	rural
Bankfield	Highway 416	100m west of Colony Heights	34	arterial	rural
Bankfield	100m west of Colony Heights	Manotick Main Street	23	arterial	village
Banner	McClellan	Greenbank	24	collector	urban
Barnsdale	Eagleson	Highway 416	30	collector	rural
Barnsdale	Highway 416	Prince of Wales	40	arterial	urban and rural
Barran	Fallowfield	Larkin	24	collector	urban
Baseline	Richmond	Greenbelt boundary	G	arterial	urban
Baseline	Greenbelt boundary	Prince of Wales	44.5	arterial	urban
Bathgate	Montreal Road	Ogilvie	24	collector	urban



Road	From	To	ROW to be Protected	Classification	Sector
Carp	Approx. 600 m south of Craig Side	Approx. 600 m north of March	23	arterial	village
Carp	Richardson Side	Urban Area Limit	37.5	arterial	rural
Carp	Stittsville urban area-north limit	Hazeldean	37.5	arterial	urban
Carp	Hazeldean	Main Street	23	arterial	urban
Catherine	Bronson	Elgin	23	arterial	urban
Cedarview	Baseline	Lytle	G	arterial	urban
Cedarview	Lytle	Fallowfield	37.5 Note: An additional 5.0 m on the either side may be required to construct a rural cross-section.	arterial	urban
Cedarview	Fallowfield	Jockvale	26	major collector	urban
Cedarview	Jockvale	Kennevale	24	collector	urban
Cedarview	Strandherd	Cambrian	37.5	arterial	urban
Cedarview	Cambrian	Urban Limit	24	collector	urban
CentrepoinTE	63m north of Hemmingwood	Tallwood	26	major collector	urban
Chamberlain	Bronson	Bank	23	arterial	urban
Chesterton	Viewmount	Meadowlands	24	collector	urban
Chimo	Katimavik	Katimavik	24	collector	urban
Clare	34.90m east of Evered	Tweedsmuir	24 Note: North Side	collector	urban
Claridge	Strandherd	Woodroffe	24	collector	urban
Clementine	Bélanger	Ohio	15	local	urban
Clementine	Rockingham	Bélanger	20	local	urban
Cleopatra	West Hunt Club	Merivale	24	collector	urban
Clyde	Maitland	Baseline	34	arterial	urban
Clyde	Baseline	Merivale	34	arterial	urban
Colonial	Trim	Delson	23	arterial	village
Colonial	Western boundary of Village of Sarsfield	Eastern boundary of Village of Sarsfield	23	arterial	village



# 254 ARGYLE

254 Argyle Avenue, Ottawa, Ontario

ISSUED FOR SPC AND REZONING: 2024.08.29

### ARCHITECTURAL


A000	COVER PAGE
D100	DEMOLITION SITE PLAN
A100	SITE PLAN
A200	LEVEL -2 PLAN
A201	LEVEL -1 AND GROUND FLOOR PLANS
A202	LEVEL 1B AND LEVEL 1C PLANS
A203	LEVEL 2-9 FLOOR PLANS
A204	ROOFS & PENTHOUSE PLANS
A300	NORTH & SOUTH ELEVATIONS
A301	EAST ELEVATION
A302	WEST ELEVATION
A400	LONGITUDINAL SECTION

### CIVIL

123062-GP	GENERAL PLAN OF SERVICES
123062-GR	GRADING PLAN

### LANDSCAPE

123062-TCR1	TREE CONSERVATION PLAN 1
123062-TCR2	TREE CONSERVATION PLAN 2
123062-L	LANDSCAPE PLAN

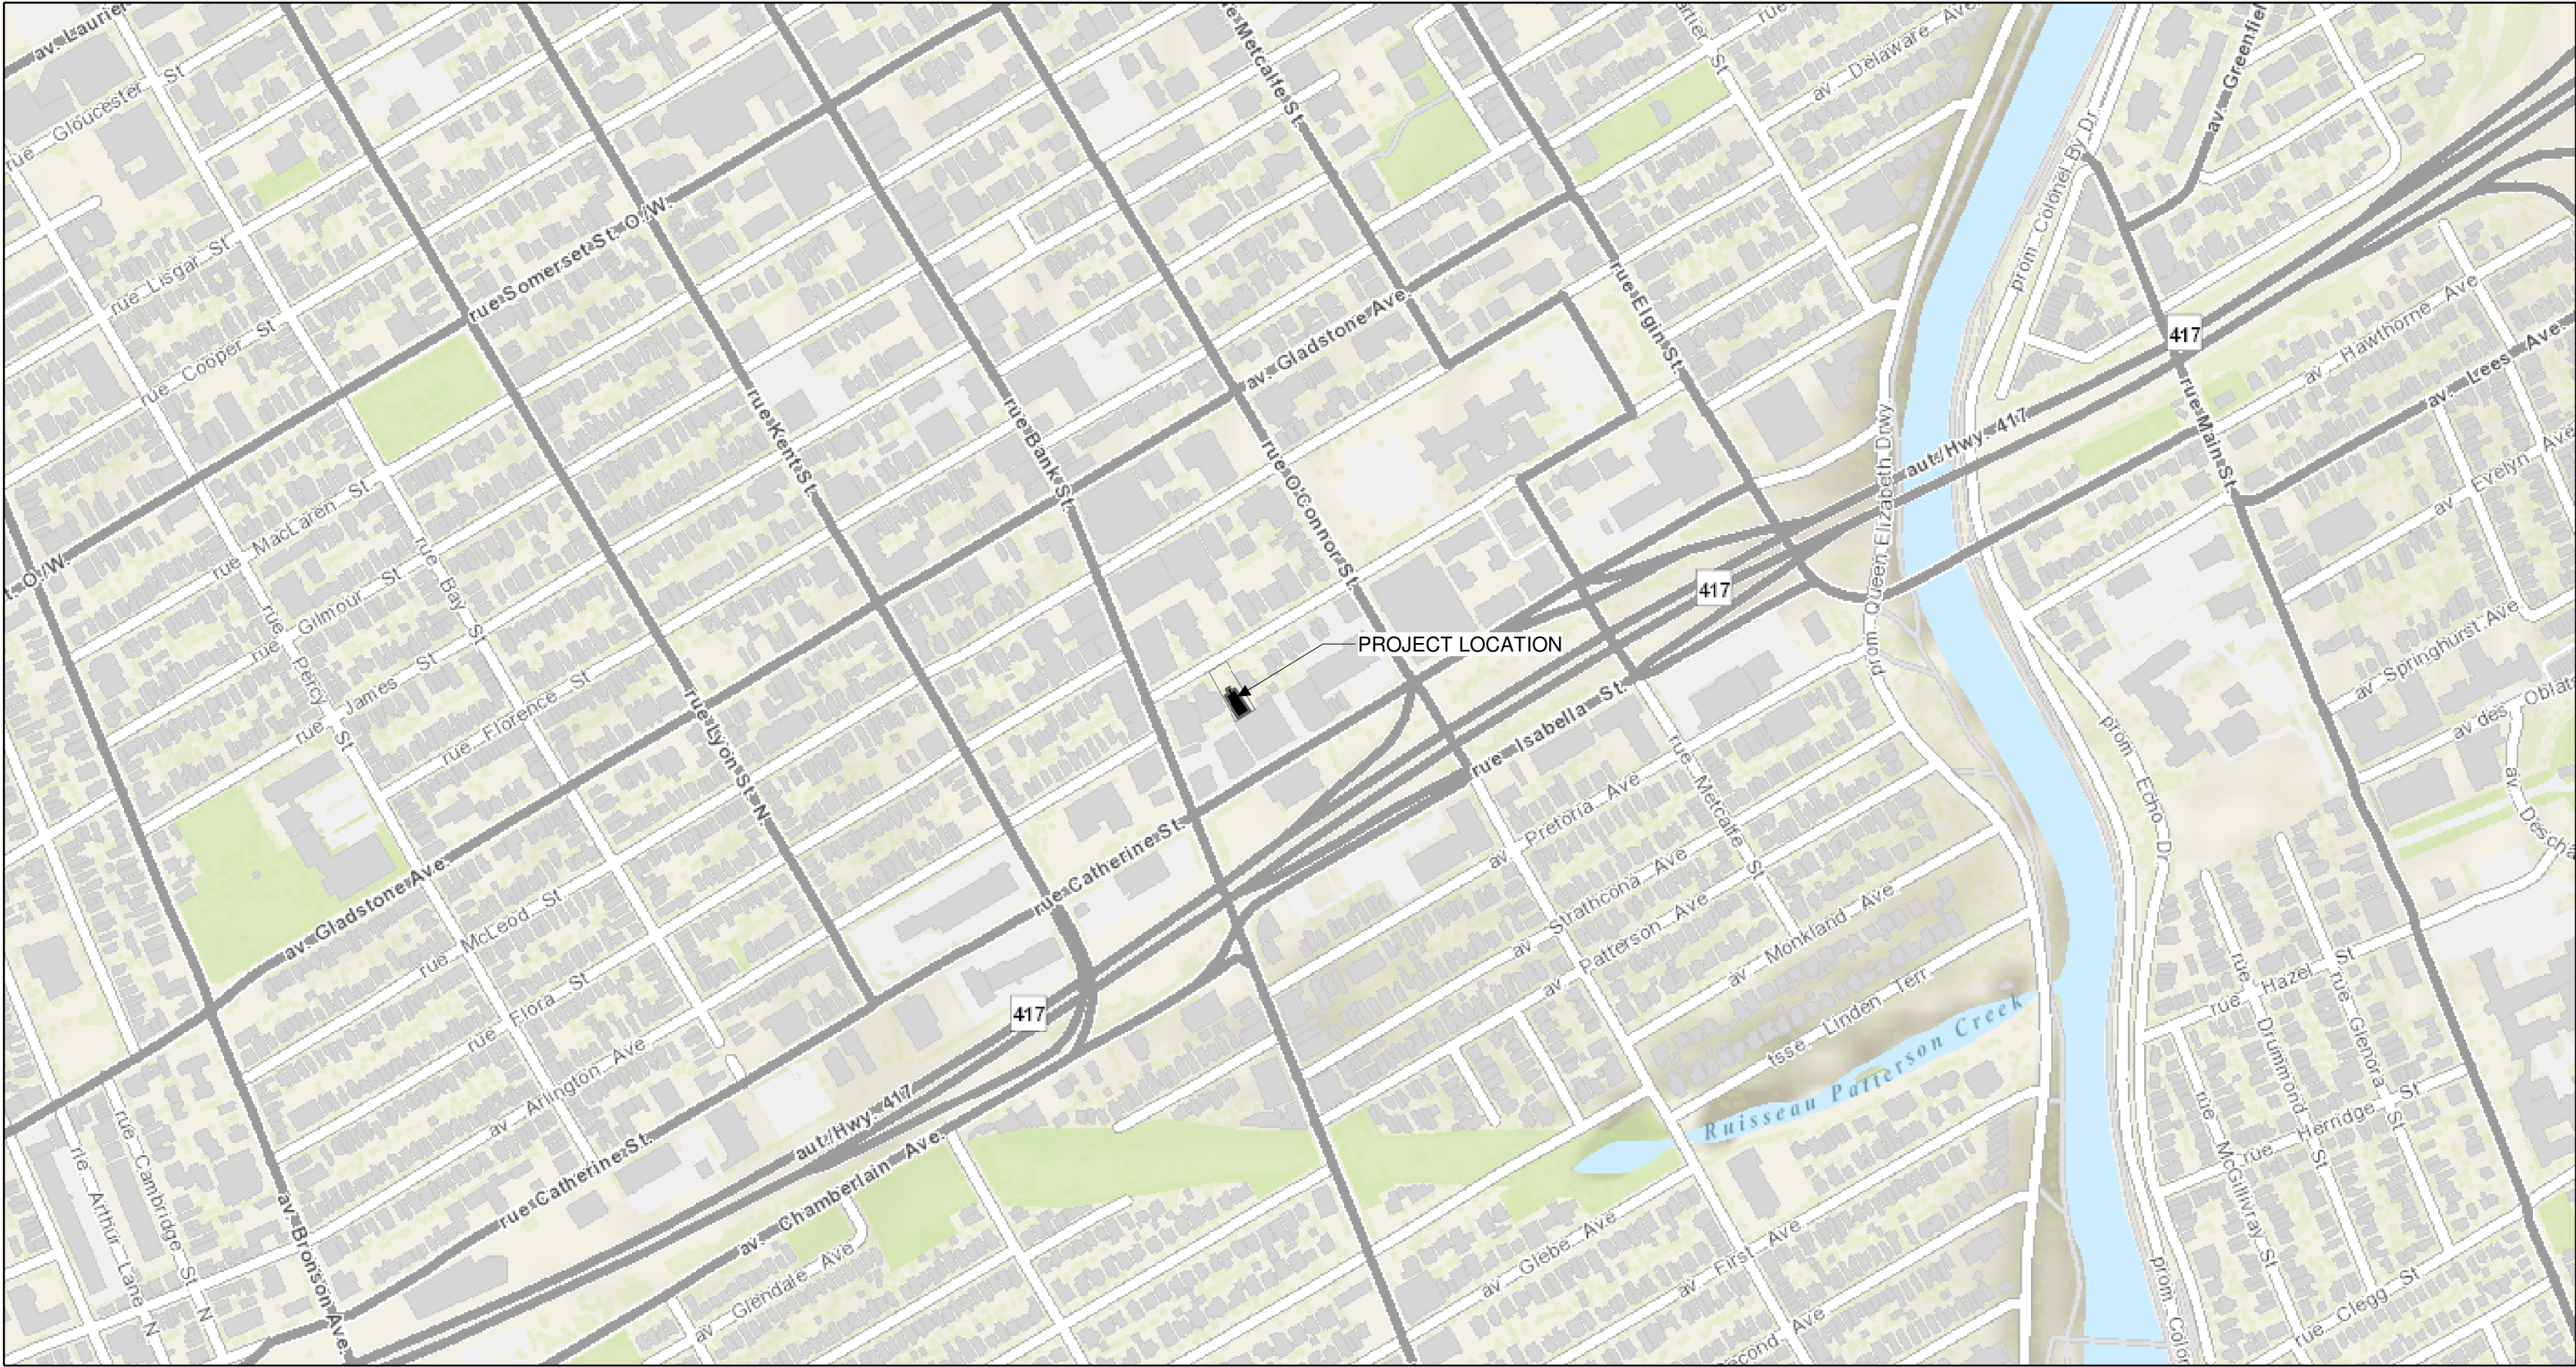

PROJECT LOCATION PLAN

N.T.S.

ARCHITECT OF RECORD

## CSV ARCHITECTS

sustainable design · conception écologique

613.564.8118  
www.csv.ca

190 O'Connor Street, Suite 100  
Ottawa, Ontario K2P 2R3

DESIGN CONCEPT ARCHITECT



SPICE Design  
Level 4, 22 Bishopsgate  
London, England EC2N 4BQ  
www.spice.design

STRUCTURAL ENGINEER  
GOODEVE STRUCTURAL INC.  
Suite 18, 77 Auriga Drive  
Ottawa, Ontario, Canada K2E 7Z7  
(613) 226-4556  
www.goodevestructural.ca

MECHANICAL + ELECTRICAL ENGINEER  
QUASAR CONSULTING GROUP  
Suite 400, 150 Isabella Street  
Ottawa, Ontario, Canada K1S 5H3  
(613) 518-8344  
www.quasarcg.com

CIVIL ENGINEER  
NOVATECH  
Engineers, Planners & Landscape Architects  
Suite 200, 240 Michael Cowpland Drive  
Ottawa, Ontario, Canada K2M 1P6  
(613) 254-9643  
www.novatech-eng.com

LANDSCAPE ARCHITECT  
NOVATECH  
Engineers, Planners & Landscape Architects  
Suite 200, 240 Michael Cowpland Drive  
Ottawa, Ontario, Canada K2M 1P6  
(613) 254-9643  
www.novatech-eng.com



STAMP

2	2024.08.29	ISSUED FOR SPC AND REZONING
1	2024.05.08	ISSUED FOR PHASE 2 PRECONSULT

REV DATE ISSUE

NOTES

1. OWNERSHIP OF THE COPYRIGHT OF THE DESIGN AND THE WORKS EXECUTED FROM THE DESIGN REMAINS WITH CSV ARCHITECTS, AND MAY NOT BE REPRODUCED IN ANY FORM WITHOUT THE WRITTEN CONSENT OF CSV ARCHITECTS.
2. THE DRAWINGS, PRESENTATIONS AND SPECIFICATIONS AS INSTRUMENTS OF SERVICE ARE AND SHALL REMAIN THE PROPERTY OF CSV ARCHITECTS. THEY ARE NOT TO BE USED BY THE CLIENT ON OTHER PROJECTS OR ON EXTENSIONS TO THIS PROJECT WITHOUT THE WRITTEN CONSENT OF CSV ARCHITECTS.
3. THIS DRAWING IS TO BE READ IN CONJUNCTION WITH ALL OTHER PROJECT DRAWINGS AND SPECIFICATIONS.
4. DO NOT SCALE DRAWINGS. CONTRACTOR SHALL BE RESPONSIBLE TO VERIFY DIMENSIONS ON SITE.
5. ALL WORK SHALL BE IN ACCORDANCE WITH THE ONTARIO BUILDING CODE AND ALL SUPPLEMENTS AND APPLICABLE MUNICIPAL REGULATIONS.

CLIENT



OTTAWA  
ONTARIO, CANADA

PROJECT

## 254 ARGYLE

254 Argyle Avenue, Ottawa, Ontario

TITLE

## COVER PAGE

PROJECT NO: 2023-0250  
DRAWN: RR/YC  
APPROVED: DH  
SCALE: As indicated  
DATE PRINTED: 9/3/2024 11:11:07 AM

REV DRAWING NO.

2

A000





SPICE Design  
Level 4, 22 Bishopsgate  
London, England EC2N 4BQ  
www.spice.design

STRUCTURAL ENGINEER  
GOODEVE STRUCTURAL INC.  
Suite 18, 77 Auriga Drive  
Ottawa, Ontario, Canada K2E 7Z7  
(613) 226-4558  
www.goodevestructural.ca

MECHANICAL + ELECTRICAL ENGINEER  
QUASAR CONSULTING GROUP  
Suite 400, 150 Isabella Street  
Ottawa, Ontario, Canada K1S 5H3  
(613) 518-8344  
www.quasarcg.com

CIVIL ENGINEER  
NOVATECH  
Engineers, Planners & Landscape Architects  
Suite 200, 240 Michael Cowpland Drive  
Ottawa, Ontario, Canada K2M 1P6  
(613) 254-9643  
www.novatech-eng.com

LANDSCAPE ARCHITECT  
NOVATECH  
Engineers, Planners & Landscape Architects  
Suite 200, 240 Michael Cowpland Drive  
Ottawa, Ontario, Canada K2M 1P6  
(613) 254-9643  
www.novatech-eng.com



STAMP  
2 2024.08.29 ISSUED FOR SPC AND REZONING  
1 2024.05.08 ISSUED FOR PHASE 2 PRECONSULT  
REV DATE ISSUE

NOTES  
1. OWNERSHIP OF THE COPYRIGHT OF THE DESIGN AND THE WORKS EXECUTED FROM THE DESIGN REMAINS WITH CSV ARCHITECTS, AND MAY NOT BE REPRODUCED IN ANY FORM WITHOUT THE WRITTEN CONSENT OF CSV ARCHITECTS.  
2. THE DRAWINGS, PRESENTATIONS AND SPECIFICATIONS AS INSTRUMENTS OF SERVICE ARE AND SHALL REMAIN THE PROPERTY OF CSV ARCHITECTS. THEY ARE NOT TO BE USED BY THE CLIENT ON OTHER PROJECTS OR ON EXTENSIONS TO THIS PROJECT WITHOUT THE WRITTEN CONSENT OF CSV ARCHITECTS.  
3. THIS DRAWING IS TO BE READ IN CONJUNCTION WITH ALL OTHER PROJECT DRAWINGS AND SPECIFICATIONS.  
4. DO NOT SCALE DRAWINGS. CONTRACTOR SHALL BE RESPONSIBLE TO VERIFY DIMENSIONS ON SITE.  
5. ALL WORK SHALL BE IN ACCORDANCE WITH THE ONTARIO BUILDING CODE AND ALL SUPPLEMENTS AND APPLICABLE MUNICIPAL REGULATIONS.



OTTAWA  
ONTARIO, CANADA

254 ARGYLE

254 Argyle Avenue, Ottawa, Ontario

DEMOLITION SITE PLAN

PROJECT NO.: 2023-0250  
DRAWN: EF / JK  
APPROVED: DH  
SCALE: As indicated  
DATE PRINTED: 9/3/2024 11:11:10 AM

DEMOLITION SITE PLAN KEYNOTES:

- EXISTING SIDEWALK TO REMAIN
- EXISTING ASPALT PAVING TO REMAIN
- EXISTING CURB TO REMAIN
- EXISTING SIGN TO REMAIN
- EXISTING LANDSCAPING TO REMAIN.
- REMOVE AND PRESERVE CHURCH WALLS AND STEEPLE BRICK BY BRICK. REFER TO 254 ARGYLE AVENUE CHURCH RELOCATION OPTIONS ANALYSIS OPTION 3, PREPARED BY REMISZ, DATED MARCH 28, 2024. DEMOLISH REMAINDER OF BUILDING.
- REMOVE EXISTING LANDSCAPING AT AREA OF WORK
- REMOVE EXISTING SIDEWALK
- REMOVE EXISTING ASPHALT DRIVEWAY
- REMOVE EXISTING CURB
- REMOVE AND REINSTATE EXISTING ROAD ASSEMBLY AS REQUIRED FOR TRENCHING AND UTILITY SERVICE CONSTRUCTION. CUT PAVING IN STRAIGH LINES. MATCH EXISTING PAVING ASSEMBLY AND ELEVATIONS.
- TRENCH AS REQUIRED FOR UTILITY SERVICE REMOVAL AND NEW CONSTRUCTION. FILL TRENCHES PER GEOTECHNICAL. MATCH ADJACENT SITE LEVELS AND CONDITIONS
- REMOVE AND RELOCATE EXISTING FIRE HYDRANT PER CIVIL


DEMOLITION SITE PLAN GENERAL NOTES:

- ALL GENERAL SITE INFORMATION AND CONDITIONS COMPILED FROM EXISTING PLANS AND SURVEYS
- DO NOT SCALE THIS DRAWING
- REPORT ANY DISCREPANCIES PRIOR TO COMMENCING WORK. NO RESPONSIBILITY IS BORN BY THE CONSULTANT FOR UNKNOWN SUBSURFACE CONDITIONS
- CONTRACTOR TO CHECK AND VERIFY ALL DIMENSIONS ON SITE AND REPORT ANY ERRORS AND/OR OMISSIONS TO THE CONSULTANT
- REINSTATE ALL AREAS AND ITEMS DAMAGED AS A RESULT OF CONSTRUCTION ACTIVITIES TO THE SATISFACTION OF THE CONSULTANT
- CONTRACTOR TO LAYOUT PLANTING BEDS, PATHWAYS ETC. TO APPROVAL OF CONSULTANT PRIOR TO ANY JOB EXCAVATION
- THE ACCURACY OF THE POSITION OF UTILITIES IS NOT GUARANTEED - CONTRACTOR TO VERIFY PRIOR TO EXCAVATION
- INDIVIDUAL UTILITY COMPANY MUST BE CONTACTED FOR CONFIRMATION OF UTILITY EXISTENCE AND LOCATION PRIOR TO DIGGING
- ALL DISTURBED AREAS TO BE RESTORED TO ORIGINAL CONDITION OR BETTER UNLESS OTHERWISE NOTED

DEMOLITION SITE PLAN LEGEND:

- EXISTING BUILDING & SITE ELEMENTS
- DEMOLISHED BUILDING & SITE ELEMENTS
- PROPERTY LINE
- EXISTING FENCE TO REMAIN
- FENCE TO REMOVE
- EXISTING WATER MAIN TO REMAIN
- WATER MAIN TO REMOVE
- EXISTING SANITARY SEWAGE TO REMAIN
- SANITARY SEWAGE TO REMOVE
- EXISTING STORM SEWAGE TO REMAIN
- STORM SEWAGE TO REMOVE
- EXISTING ELECTRICAL OVERHEAD SERVICE TO REMAIN
- ELECTRICAL OVERHEAD SERVICE TO REMOVE
- EXISTING GAS LINE TO REMAIN
- GAS LINE TO REMOVE
- EXISTING BELL LINE TO REMAIN
- EXISTING ROGER LINE TO REMAIN
- EXISTING CATCH BASIN
- EXISTING LIGHT STANDARD
- EXISTING FIRE HYDRANT
- FIRE HYDRANT TO REMOVE
- EXISTING MAINTENANCE HOLE
- EXISTING UTILITY POLE
- EXISTING VALVE AND VALVE BOX TO REMAIN

- EXISTING TREE TO REMAIN
- REMOVE EXITING TREE

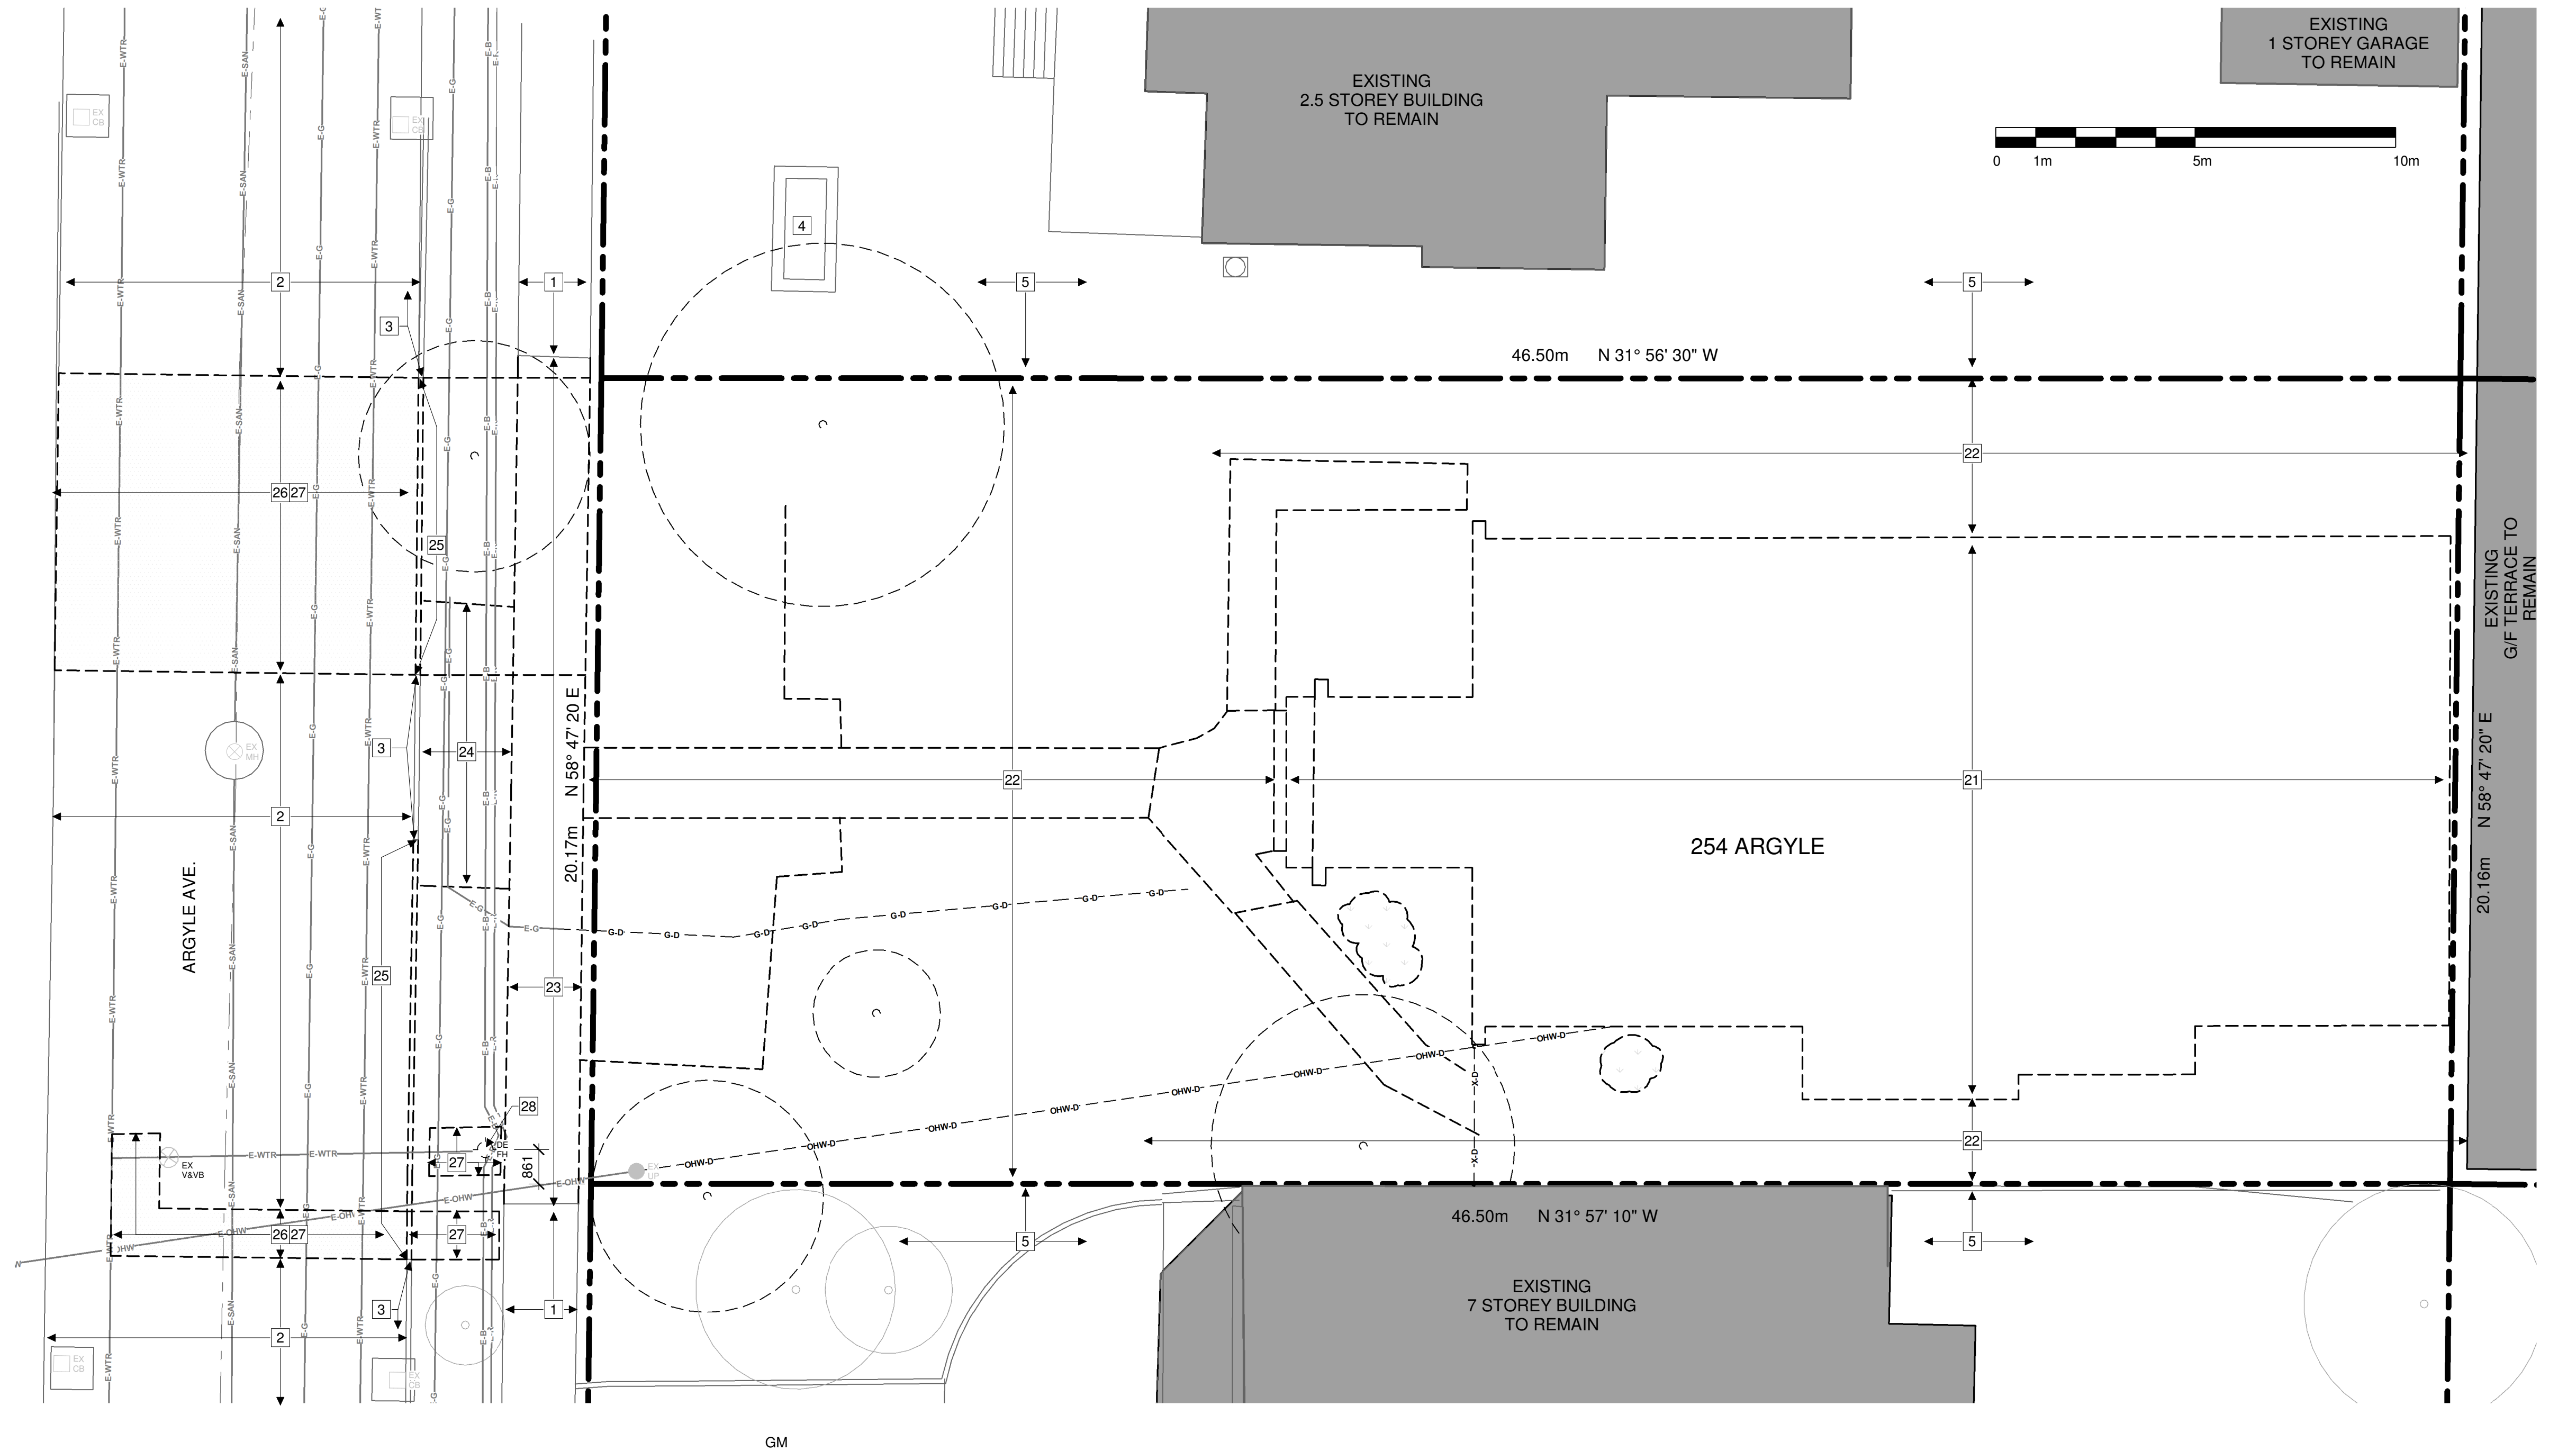

1 DEMOLITION SITE PLAN

D100 1:100

LEGAL DESCRIPTION  
LOT 16 (SOUTH ARGYLE AVENUE)  
REGISTERED PLAN 30  
CITY OF OTTAWA

REFERENCE SURVEY  
DRAFT OF TOPOGRAPHIC PLAN OF SURVEY OF  
LOT 16 (SOUTH ARGYLE AVENUE)  
REGISTERED PLAN 30  
CITY OF OTTAWA  
PREPARED BY SURVEYED BY ANNIS, O'SULLIVAN,  
VOLLEBEKK LTD.

MUNICIPAL ADDRESS  
254 ARGYLE AVE. OTTAWA, ON

SITE AREA	937.6m <sup>2</sup>
BUILDING AREA	633.56m <sup>2</sup>
GROSS FLOOR AREA	3,810.12m <sup>2</sup>
BUILDING HEIGHT	35m 9 STOREYS
ZONE:	R5B H(19)
SCHEDULE 1:	AREA B
SCHEDULE 1A:	AREA X

ZONING PROVISION	REQUIRED	PROVIDED	PARKING QUEUING + LOADING	REQUIRED	PROVIDED
MIN. LOT WIDTH	22.5m	20.17m	RESIDENTIAL SPACES	42	27
MIN. LOT AREA	675m <sup>2</sup>	937.05m <sup>2</sup>	VISITOR SPACES	8	8
MIN. FRONT YARD SETBACK	3m	1.42m	ACCESSIBLE PARKING	0	1
MIN. REAR YARD SETBACK	7.5m	3.759m	BICYCLE PARKING	42 (.5/UNIT)	84
MIN. INTERIOR YARD SETBACK	1.5m (6m past 21m)	1.5m			
MAX. HEIGHT	19m	34.5m			
AMENITY AREA	504m <sup>2</sup> (6m <sup>2</sup> /unit)	587m <sup>2</sup>			
LANDSCAPED AREA	281.12m <sup>2</sup>	270.94m <sup>2</sup>			



**SITE PLAN KEYNOTES:**

- 1 EXISTING SIDEWALK TO REMAIN  
2 EXISTING ASPHALT PAVING TO REMAIN  
3 EXISTING CURB TO REMAIN  
4 EXISTING SIGN TO REMAIN  
5 EXISTING LANDSCAPING TO REMAIN.

- 21 RELOCATE EXISTING CHURCH FACADE TO NEW LOCATION  
22 VENTED CISTERN LID  
23 NEW CONCRETE SIDEWALK PER CIVIL  
24 REINSTATE TOP SOIL AND GRASS IN BETWEEN ROAD AND SIDEWALK AT AREAS EFFECTED BY CONSTRUCTION  
25 NEW CURB PER CIVIL  
26 REINSTATE EXISTING ROAD ASSEMBLY PER CIVIL AT AREAS EFFECTED BY DEMOLITION AND CONSTRUCTIONS. PROVIDE SMOOTH TRANSITION TO EXISTING PAVING.  
27 BACKFILL TRENCHES AS REQUIRED PER CIVIL AND GEOTECHNICAL.  
28 RELOCATE EXISTING FIRE HYDRANT PER CIVIL.  
29 NEW DRIVEWAY PER CIVIL  
30 NEW CURB WALL PER CIVIL  
31 OVERHEAD DOOR TO UNDERGROUND PARKING

- 32 WOOD PRIVACY FENCE PER LANDSCAPING  
33 TERMINATE WOOD PRIVACY FENCE FLUSH TO THE RETAINING WALL PER LANDSCAPING  
34 PEDESTRIAN GATE  
35 WALKWAY PER LANDSCAPING  
36 PATIO PER LANDSCAPING  
37 PLANTS PER LANDSCAPING  
38 VAULT  
39 RAISED PLANTER WALL PER LANDSCAPING

**SITE PLAN GENERAL NOTES:**

1. ALL GENERAL SITE INFORMATION AND CONDITIONS COMPILED FROM EXISTING PLANS AND SURVEYS  
2. DO NOT SCALE THIS DRAWING  
3. REPORT ANY DISCREPANCIES PRIOR TO COMMENCING WORK. NO RESPONSIBILITY IS BORN BY THE CONSULTANT FOR UNKNOWN SUBSURFACE CONDITIONS  
4. CONTRACTOR TO CHECK AND VERIFY ALL DIMENSIONS ON SITE AND REPORT ANY ERRORS AND/OR OMISSIONS TO THE CONSULTANT  
5. REINSTATE ALL AREAS AND ITEMS DAMAGED AS A RESULT OF CONSTRUCTION ACTIVITIES TO THE SATISFACTION OF THE CONSULTANT  
6. CONTRACTOR TO LAYOUT PLANTING BEDS, PATHWAYS ETC. TO APPROVAL OF CONSULTANT PRIOR TO ANY JOB EXCAVATION  
7. THE ACCURACY OF THE POSITION OF UTILITIES IS NOT GUARANTEED - CONTRACTOR TO VERIFY PRIOR TO EXCAVATION  
8. INDIVIDUAL UTILITY COMPANY MUST BE CONTACTED FOR CONFIRMATION OF UTILITY EXISTENCE AND LOCATION PRIOR TO DIGGING  
9. ALL DISTURBED AREAS TO BE RESTORED TO ORIGINAL CONDITION OR BETTER UNLESS OTHERWISE NOTED

**SITE PLAN LEGEND:**

- EX EXISTING BUILDING & SITE ELEMENTS  
NEW BUILDING  
NEW ASPHALT PAVING  
NEW GRASS  
NEW PLANTING BEDS / PLANTS PER LANDSCAPING  
NEW CONCRETE SIDEWALK  
NEW CONCRETE PAD  
NEW RIVER STONE PER LANDSCAPING  
NEW PAVER PER LANDSCAPING  
PROPERTY LINE  
SET BACK LINE  
EXTENT OF PARKING BELOW GRADE  
NEW FENCE PER LANDSCAPE  
EXISTING WATER MAIN TO REMAIN  
NEW WATER MAIN PER CIVIL  
EXISTING SANITARY SEWAGE TO REMAIN  
NEW SANITARY SEWAGE PER CIVIL  
EXISTING STORM SEWAGE TO REMAIN  
NEW STORM SEWAGE PER CIVIL  
EXISTING ELECTRICAL OVERHEAD SERVICE TO REMAIN  
NEW ELECTRICAL OVERHEAD SERVICE PER ELECTRICAL  
EXISTING GAS LINE TO REMAIN  
NEW GAS LINE PER CIVIL  
EXISTING BELL LINE TO REMAIN  
EXISTING ROGER LINE TO REMAIN  
ENTRANCE/ BARRIER-FREE ENTRANCE  
MAIN ENTRANCE  
VEHICLE ACCESS  
NEW AREA DRAIN PER CIVIL  
CATCH BASIN: EXISTING TO REMAIN / NEW PER CIVIL  
MAINTENANCE HOLE: EXISTING TO REMAIN / NEW PER CIVIL  
UTILITY POLE: EXISTING TO REMAIN / NEW PER CIVIL  
VALVE AND VALVE BOX : EXISTING TO REMAIN / NEW PER CIVIL  
LIGHT STANDARD  
NEW FIRE HYDRANT PER CIVIL  
NEW WATER METER PER CIVIL  
NEW REMOTE WATER METER PER CIVIL  
NEW SIAMESE CONNECTION  
NEW DROPPED CURB  
NEW TREE PER LANDSCAPING  
EXISTING TREE TO REMAIN  
SHRUB: EXISTING TO REMAIN / NEW PER LANDSCAPING

ARCHITECT OF RECORD

**CSV ARCHITECTS**

sustainable design · conception écologique

613.564.8118  
www.csv.ca

190 O'Connor Street, Suite 100  
Ottawa, Ontario, Canada K2P 2R3

DESIGN CONCEPT ARCHITECT



SPICE Design  
Level 4, 22 Bishopsgate  
London, England EC2N 4BQ  
www.spice.design

STRUCTURAL ENGINEER  
GOODEVE STRUCTURAL INC.  
Suite 18, 77 Auriga Drive  
Ottawa, Ontario, Canada K2E 7Z7  
(613) 226-4558  
www.goodevestructural.ca

MECHANICAL + ELECTRICAL ENGINEER  
QUASAR CONSULTING GROUP  
Suite 400, 150 Isabella Street  
Ottawa, Ontario, Canada K1S 5H3  
(613) 518-8344  
www.quasarcg.com

CIVIL ENGINEER  
NOVATECH  
Engineers, Planners & Landscape Architects  
Suite 200, 240 Michael Cowpland Drive  
Ottawa, Ontario, Canada K2M 1P6  
(613) 254-9643  
www.novatech-eng.com

LANDSCAPE ARCHITECT  
NOVATECH  
Engineers, Planners & Landscape Architects  
Suite 200, 240 Michael Cowpland Drive  
Ottawa, Ontario, Canada K2M 1P6  
(613) 254-9643  
www.novatech-eng.com



STAMP  
2 2024.08.29 ISSUED FOR SPC AND REZONING  
1 2024.05.08 ISSUED FOR PHASE 2 PRECONSULT  
REV DATE ISSUE

NOTES  
1. OWNERSHIP OF THE COPYRIGHT OF THE DESIGN AND THE WORKS EXECUTED FROM THE DESIGN REMAINS WITH CSV ARCHITECTS, AND MAY NOT BE REPRODUCED IN ANY FORM WITHOUT THE WRITTEN CONSENT OF CSV ARCHITECTS.  
2. THE DRAWINGS, PRESENTATIONS AND SPECIFICATIONS AS INSTRUMENTS OF SERVICE ARE AND SHALL REMAIN THE PROPERTY OF CSV ARCHITECTS. THEY ARE NOT TO BE USED BY THE CLIENT ON OTHER PROJECTS OR ON EXTENSIONS TO THIS PROJECT WITHOUT THE WRITTEN CONSENT OF CSV ARCHITECTS.  
3. THIS DRAWING IS TO BE READ IN CONJUNCTION WITH ALL OTHER PROJECT DRAWINGS AND SPECIFICATIONS.  
4. DO NOT SCALE DRAWINGS. CONTRACTOR SHALL BE RESPONSIBLE TO VERIFY DIMENSIONS ON SITE.  
5. ALL WORK SHALL BE IN ACCORDANCE WITH THE ONTARIO BUILDING CODE AND ALL SUPPLEMENTS AND APPLICABLE MUNICIPAL REGULATIONS.

CLIENT



OTTAWA  
ONTARIO, CANADA

PROJECT

**254 ARGYLE**

254 Argyle Avenue, Ottawa, Ontario


TITLE

**SITE PLAN**

PROJECT NO: 2023-0250  
DRAWN: EF / IK  
APPROVED: DH  
SCALE: As indicated  
DATE PRINTED: 9/3/2024 11:11:13 AM

REV DRAWING NO.

2 A100

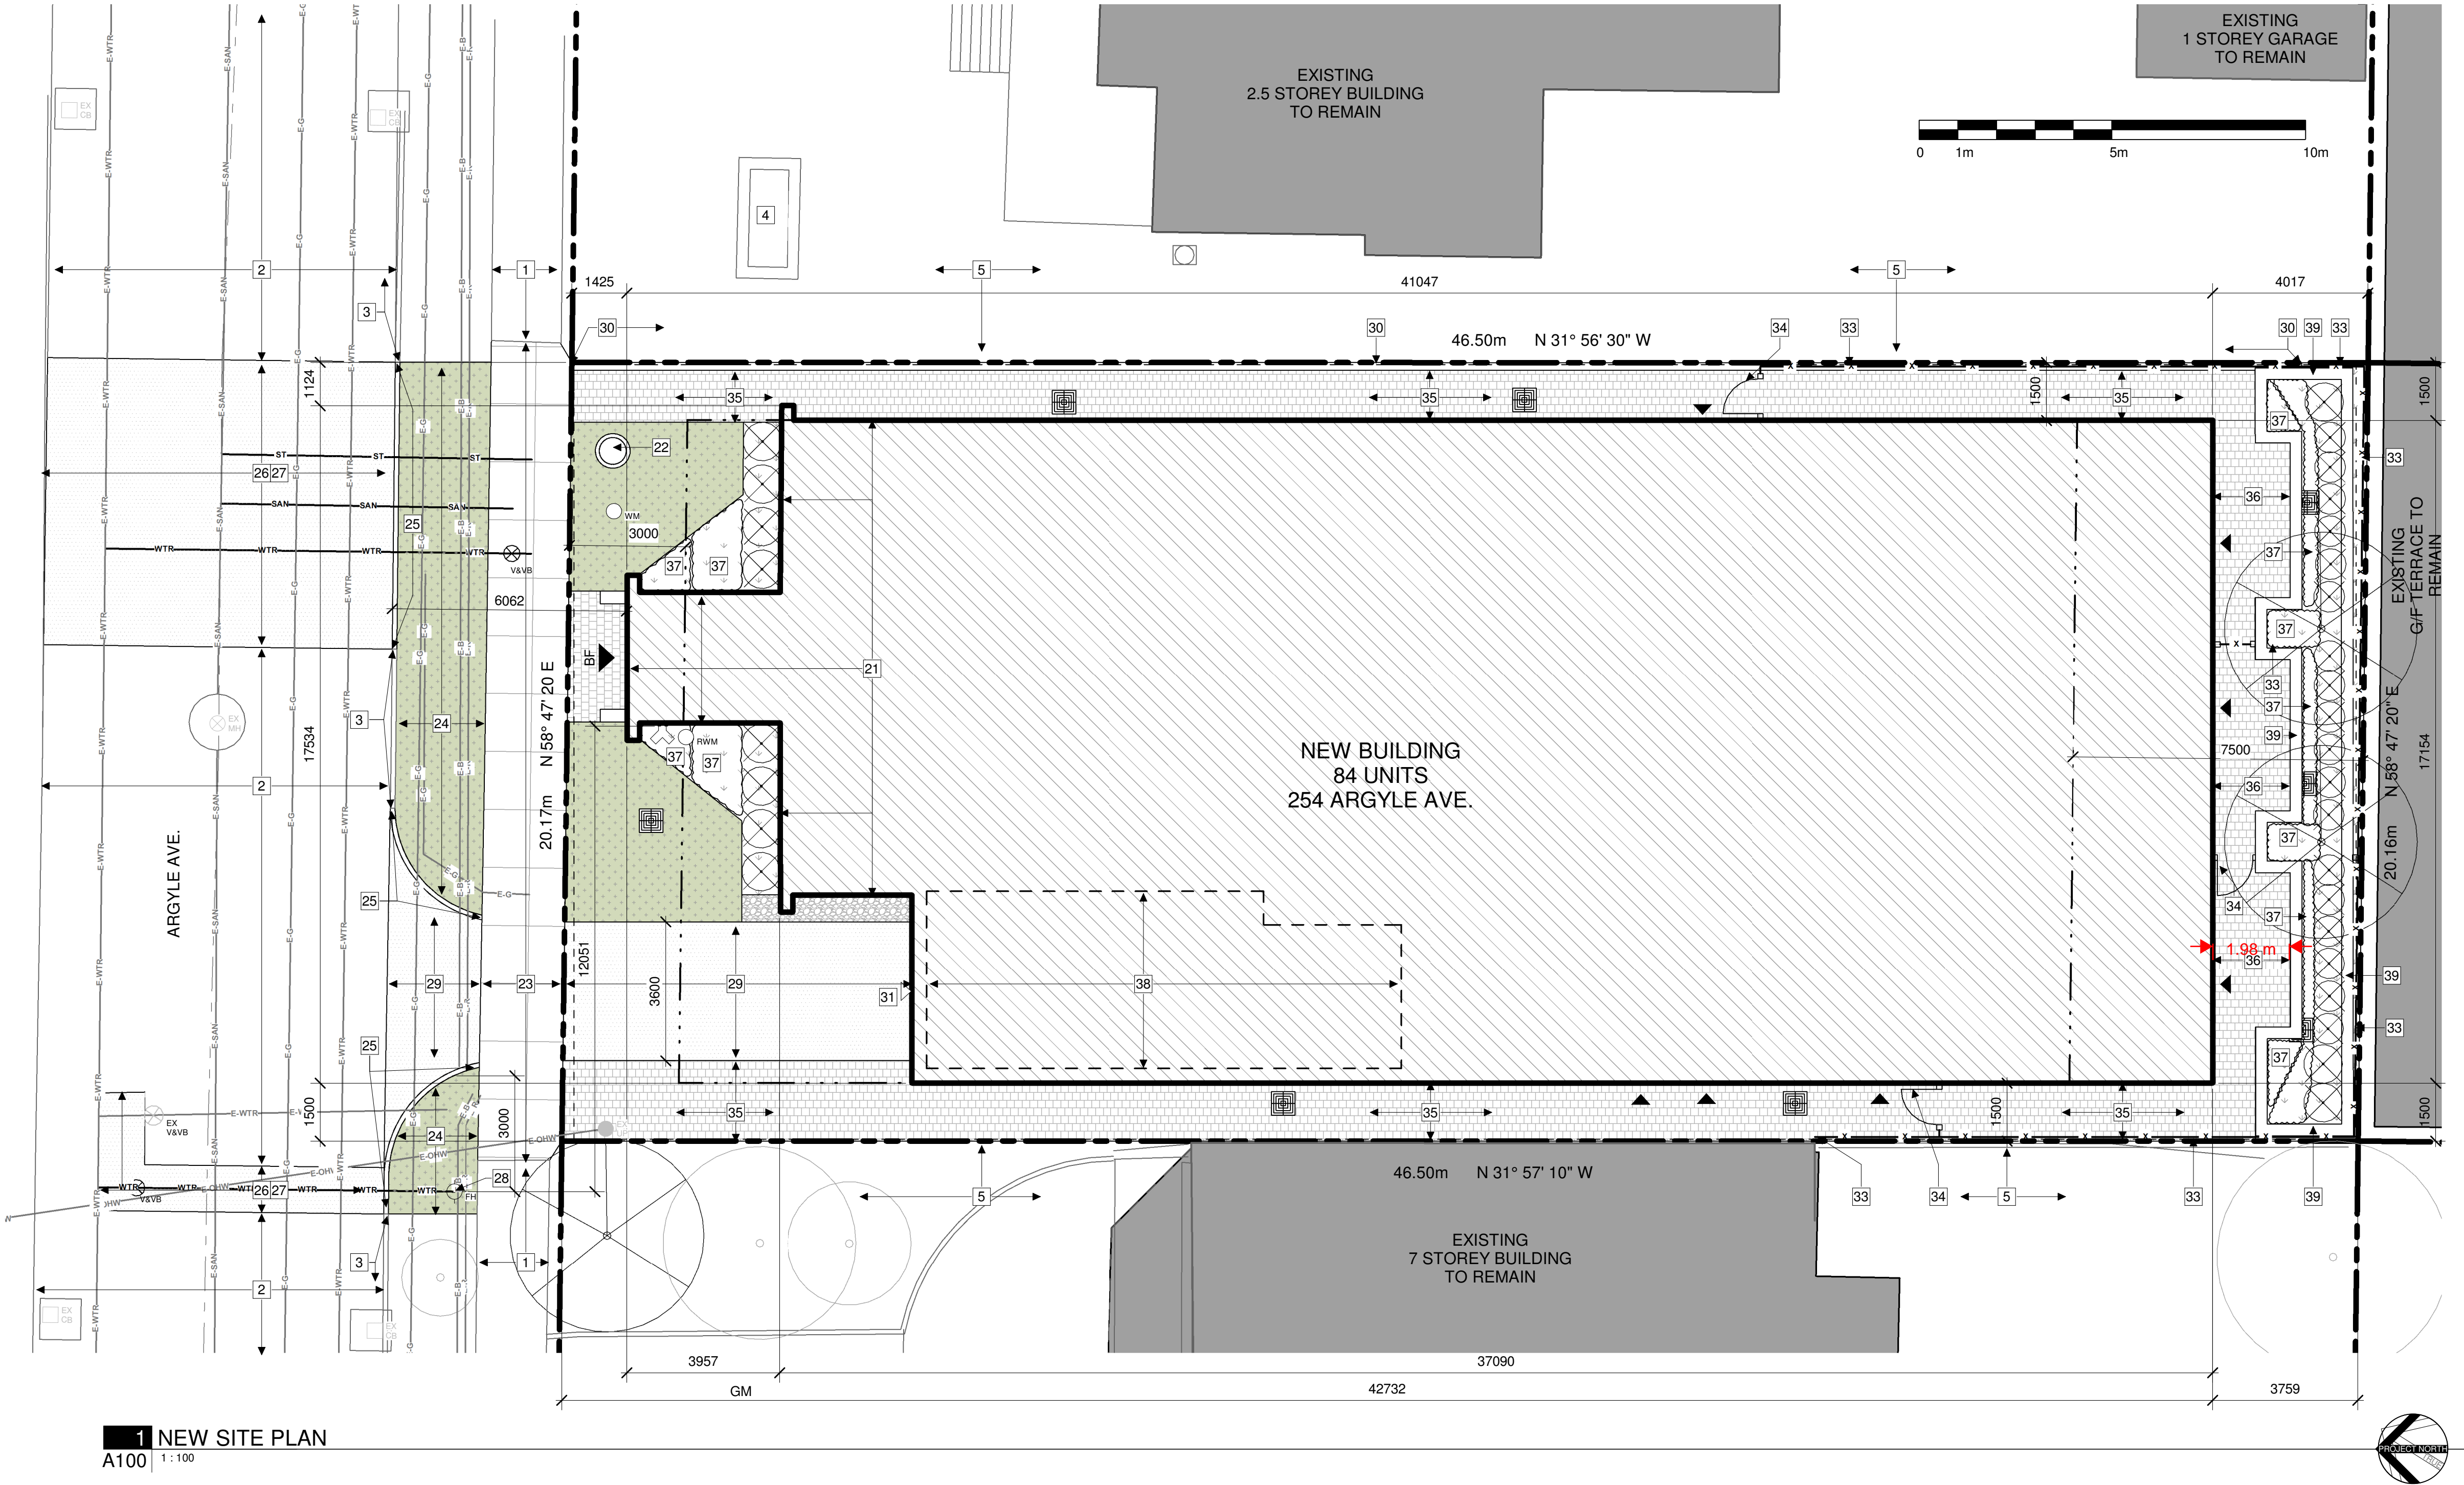

**1 NEW SITE PLAN**  
A100 1:100

LEGAL DESCRIPTION  
LOT 16 (SOUTH ARGYLE AVENUE)  
REGISTERED PLAN 30  
CITY OF OTTAWA

REFERENCE SURVEY  
DRAFT OF TOPOGRAPHIC PLAN OF SURVEY OF LOT 16 (SOUTH ARGYLE AVENUE)  
REGISTERED PLAN 30  
CITY OF OTTAWA  
PREPARED BY SURVEYED BY ANNIS, O'SULLIVAN, VOLLEBEKK LTD.

MUNICIPAL ADDRESS  
254 ARGYLE AVE. OTTAWA, ON

SITE AREA	937.6m <sup>2</sup>
BUILDING AREA	633.56m <sup>2</sup>
GROSS FLOOR AREA	3,810.12m <sup>2</sup>
BUILDING HEIGHT	35m 9 STOREYS
ZONE:	R5B H(19)
SCHEDULE 1:	AREA B
SCHEDULE 1A:	AREA X

ZONING PROVISION	REQUIRED	PROVIDED	PARKING QUEUING + LOADING	REQUIRED	PROVIDED
MIN. LOT WIDTH	22.5m	20.17m	RESIDENTIAL SPACES	42	27
MIN. LOT AREA	675m <sup>2</sup>	937.05m <sup>2</sup>	VISITOR SPACES	8	8
MIN. FRONT YARD SETBACK	3m	1.42m	ACCESSIBLE PARKING	0	1
MIN. REAR YARD SETBACK	7.5m	3.759m	BICYCLE PARKING	42 (.5/UNIT)	84
MIN. INTERIOR YARD SETBACK	1.5m (6m past 21m)	1.5m			
MAX. HEIGHT	19m	34.5m			
AMENITY AREA	504m <sup>2</sup> (6m <sup>2</sup> /unit)	587m <sup>2</sup>			
LANDSCAPED AREA	281.12m <sup>2</sup>	270.94m <sup>2</sup>			



GENERAL REFERENCE PLAN NOTES:

- A. DO NOT SCALE DRAWINGS.
- B. DIMENSIONS ARE FOR LOCATION ONLY. REFER TO STRUCTURAL DRAWINGS FOR FOOTINGS, COLUMNS AND FOUNDATION WALL SIZES.
- C. REFER TO MECHANICAL + ELECTRICAL DRAWINGS FOR DETAILS OF UNDERGROUND SERVICES.
- D. ALL EXTERIOR FOUNDATION WALLS ARE DIMENSIONED TO EXTERIOR FACE OF ASSEMBLY UNLESS OTHERWISE NOTED.
- E. ALL INTERIOR FOUNDATION WALLS + FOOTINGS ARE DIMENSIONED FROM GRIDLINE TO FACE UNLESS OTHERWISE NOTED.
- F. ALL WINDOWS ARE DIMENSIONED TO CENTERLINE OF WINDOW OPENING, UNLESS OTHERWISE NOTED.
- G. ALL DOORS ARE DIMENSIONED TO CENTERLINE OF DOOR OPENING, INCLUDING SIDELIGHT FRAMING, UNLESS OTHERWISE NOTED.
- H. ALL EXTERIOR WALLS ARE DIMENSIONED TO THE EXTERIOR FINISHED FACE, UNLESS NOTED OTHERWISE.
- I. ALL INTERIOR DIMENSIONS ARE DIMENSIONED FROM INTERIOR FINISHED FACES OF EXTERIOR WALLS, UNLESS OTHERWISE NOTED.
- J. ALL INTERIOR WALLS ARE DIMENSIONED TO CENTERLINE OF PARTITION, UNLESS OTHERWISE NOTED. CONSIDER OFFSET FROM PARTITION CENTERLINE TO STUD FRAMING CENTER BASED ON WALL ASSEMBLY.
- K. ENSURE 25mm MINIMUM THICKNESS OF CONCRETE COVER OVER VERTICAL STEEL REINFORCEMENT TO ALL REINFORCED CONCRETE STRUCTURAL COLUMNS AND WALLS.

REFERENCE PLAN KEYNOTES:

- 1 CISTERN OVERFLOW AND HATCH / VENTED CISTERN LID
- 2 EXTENT OF DROPPED SLAB ABOVE
- 3 DOUBLE TEAR BICYCLE STORAGE SPACES
- 4 EXIT ONLY
- 5 EXTENT OF FOUNDATION WALL BELOW

REFERENCE PLAN LEGEND:

- NOT IN CONTRACT
- PAINTED PARKING ISLAND

ARCHITECT OF RECORD

CSV ARCHITECTS

sustainable design · conception écologique

613.564.8118  
www.csv.ca

190 O'Connor Street, Suite 100  
Ottawa, Ontario, K2P 2R3

DESIGN CONCEPT ARCHITECT



SPICE Design  
Level 4, 22 Bishopsgate  
London, England EC2N 4BQ  
www.spice.design

STRUCTURAL ENGINEER  
GOODEVE STRUCTURAL INC.  
Suite 18, 77 Auriga Drive  
Ottawa, Ontario, Canada K2E 7Z7  
(613) 226-4556  
www.goodevestructural.ca

MECHANICAL + ELECTRICAL ENGINEER  
QUASAR CONSULTING GROUP  
Suite 400, 150 Isabella Street  
Ottawa, Ontario, Canada K1S 5H3  
(613) 518-8344  
www.quasarcg.com

CIVIL ENGINEER  
NOVATECH  
Engineers, Planners & Landscape Architects  
Suite 200, 240 Michael Cowpland Drive  
Ottawa, Ontario, Canada K2M 1P6  
(613) 254-9643  
www.novatech-eng.com

LANDSCAPE ARCHITECT  
NOVATECH  
Engineers, Planners & Landscape Architects  
Suite 200, 240 Michael Cowpland Drive  
Ottawa, Ontario, Canada K2M 1P6  
(613) 254-9643  
www.novatech-eng.com



STAMP

2 2024.08.29 ISSUED FOR SPC AND REZONING  
REV DATE ISSUE

NOTES  
1. OWNERSHIP OF THE COPYRIGHT OF THE DESIGN AND THE WORKS EXECUTED FROM THE DESIGN REMAINS WITH CSV ARCHITECTS, AND MAY NOT BE REPRODUCED IN ANY FORM WITHOUT THE WRITTEN CONSENT OF CSV ARCHITECTS.  
2. THE DRAWINGS, PRESENTATIONS AND SPECIFICATIONS AS INSTRUMENTS OF SERVICE ARE AND SHALL REMAIN THE PROPERTY OF CSV ARCHITECTS. THEY ARE NOT TO BE USED BY THE CLIENT ON OTHER PROJECTS OR ON EXTENSIONS TO THIS PROJECT WITHOUT THE WRITTEN CONSENT OF CSV ARCHITECTS.  
3. THIS DRAWING IS TO BE READ IN CONJUNCTION WITH ALL OTHER PROJECT DRAWINGS AND SPECIFICATIONS.  
4. DO NOT SCALE DRAWINGS. CONTRACTOR SHALL BE RESPONSIBLE TO VERIFY DIMENSIONS ON SITE.  
5. ALL WORK SHALL BE IN ACCORDANCE WITH THE ONTARIO BUILDING CODE AND ALL SUPPLEMENTS AND APPLICABLE MUNICIPAL REGULATIONS.

CLIENT



OTTAWA  
ONTARIO, CANADA

PROJECT

254 ARGYLE

254 Argyle Avenue, Ottawa, Ontario

TITLE


LEVEL -2 PLAN

PROJECT NO: 2023-0250  
DRAWN: Author  
APPROVED: Approver  
SCALE: 1 : 100  
DATE PRINTED: 9/3/2024 11:11:17 AM

REV DRAWING NO.

2


A200

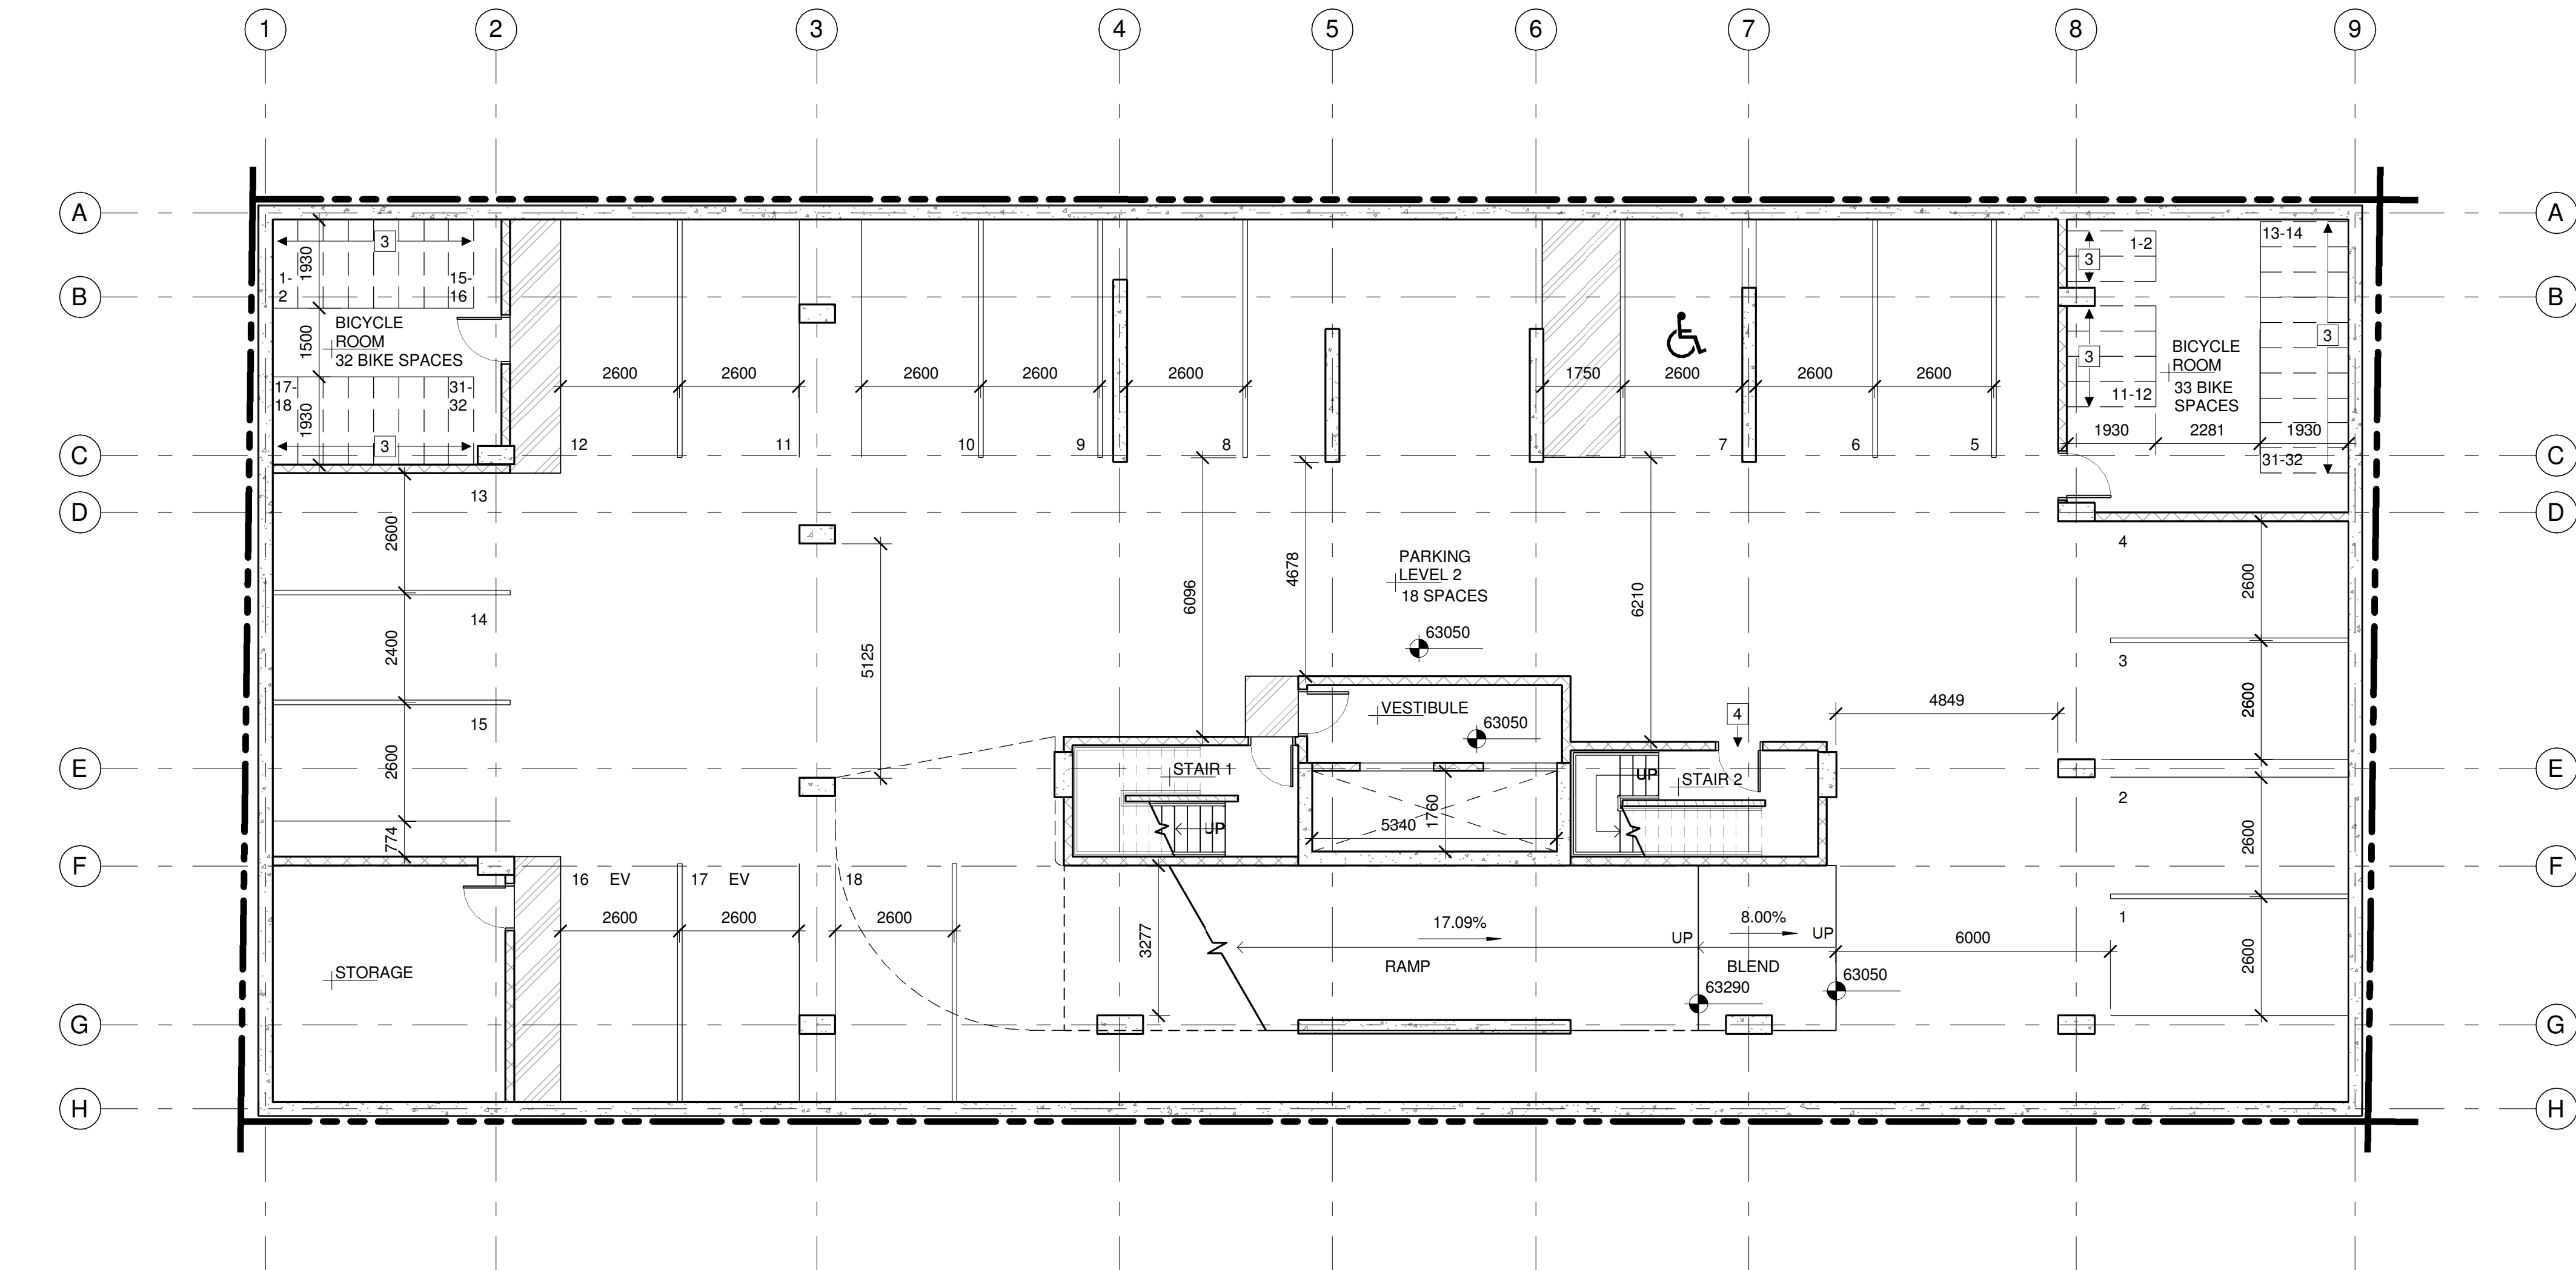


1 LEVEL -2 PLAN  
A200 1 : 100





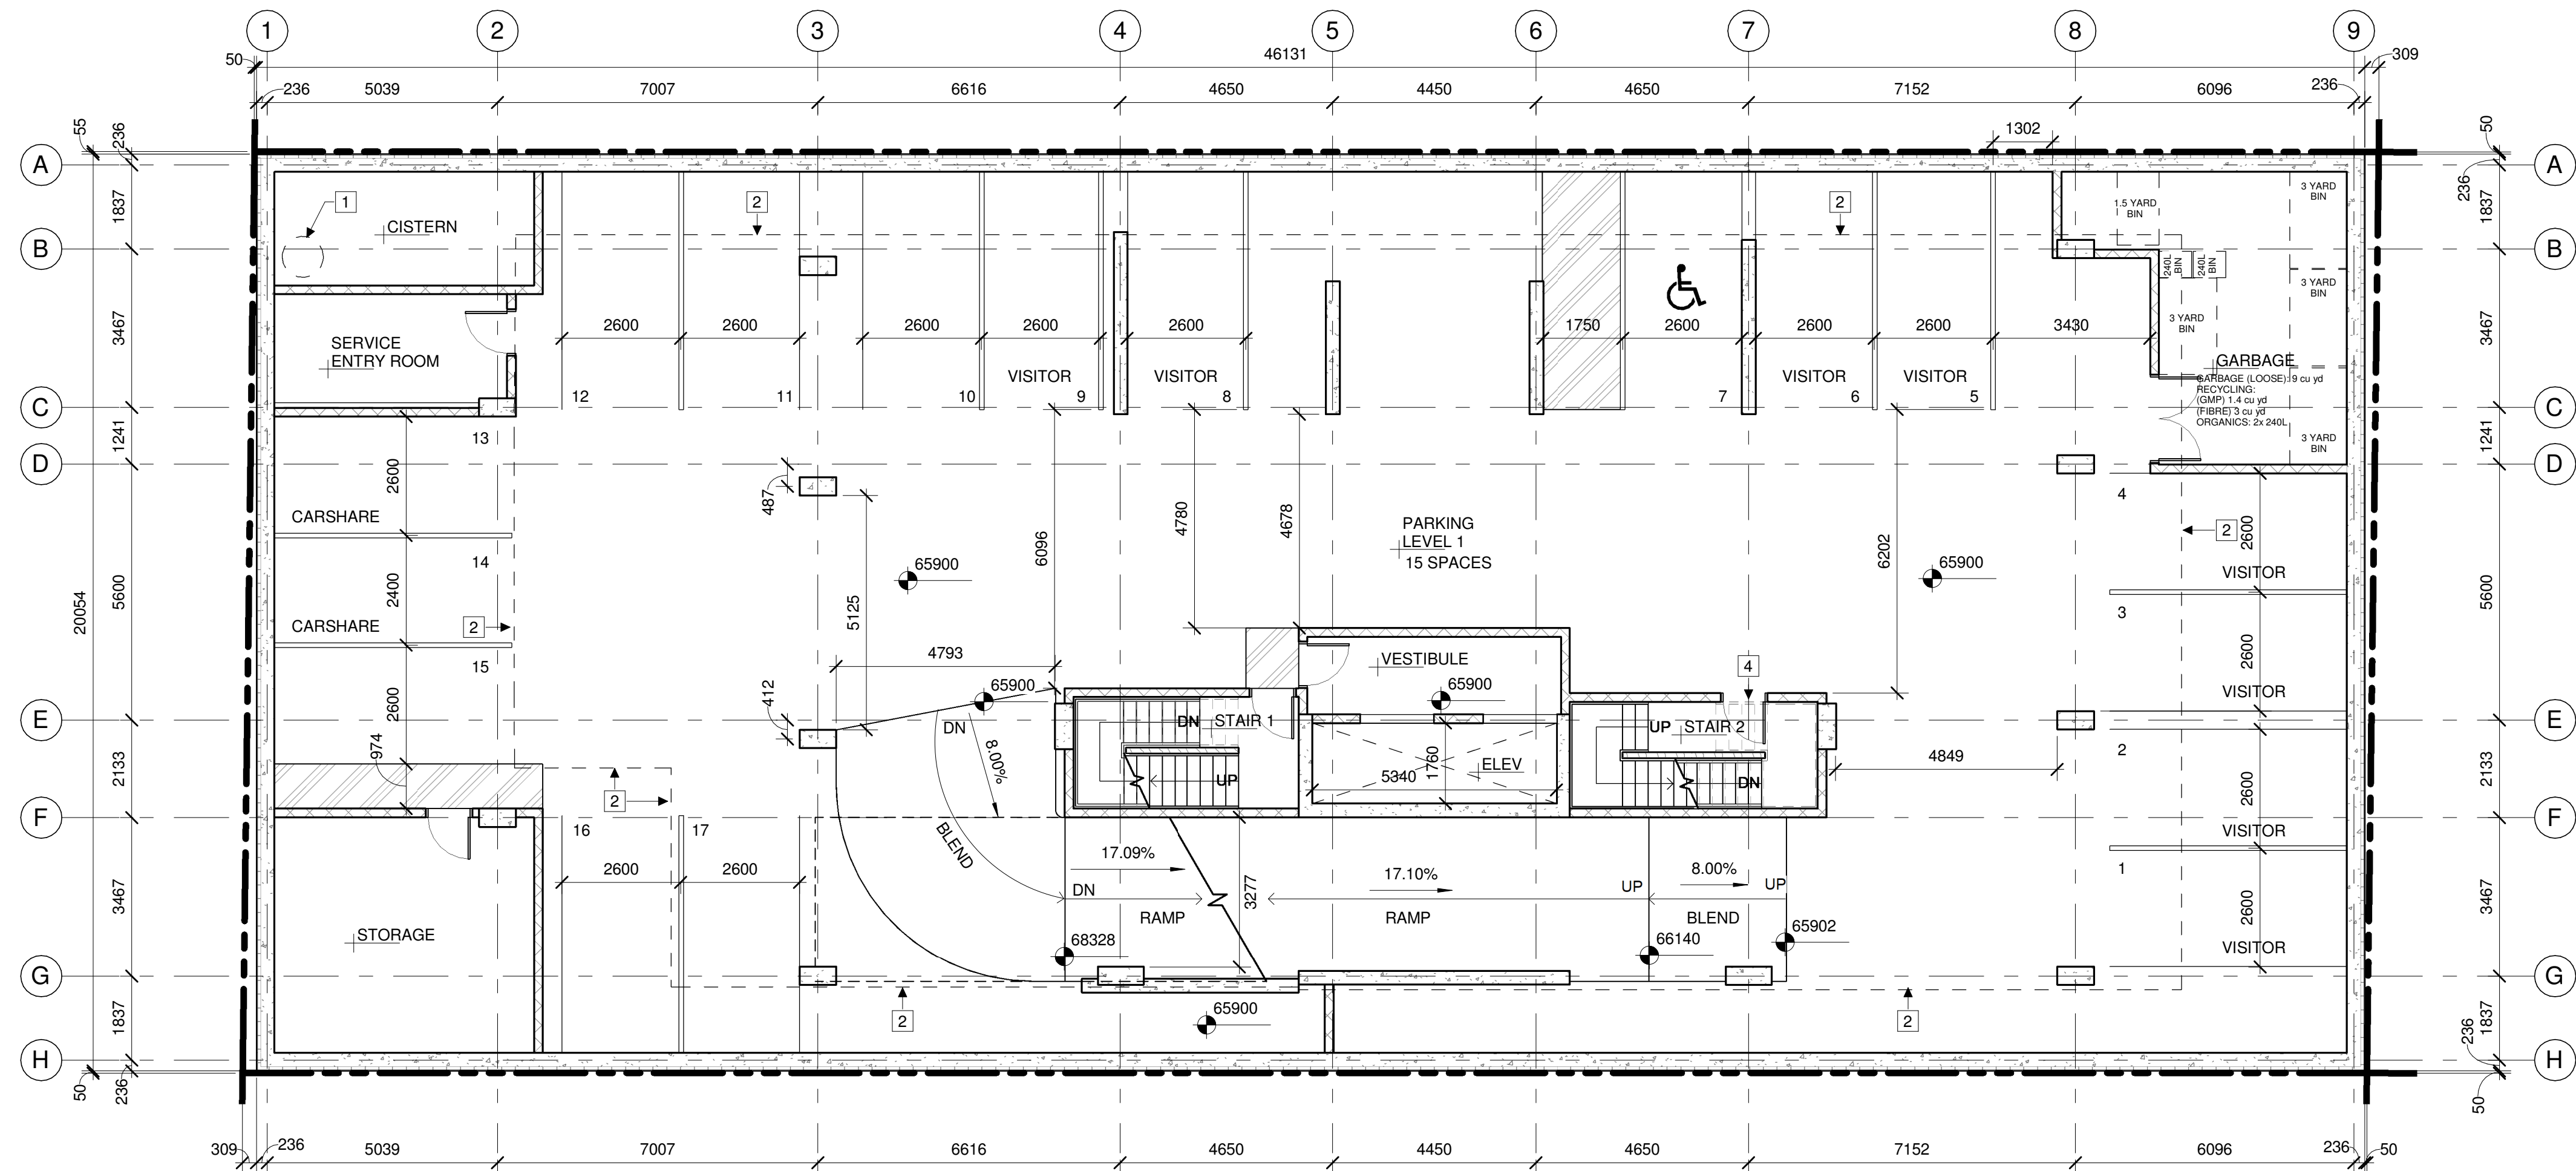

**1 LEVEL -1 PLAN**  
A201 1:100

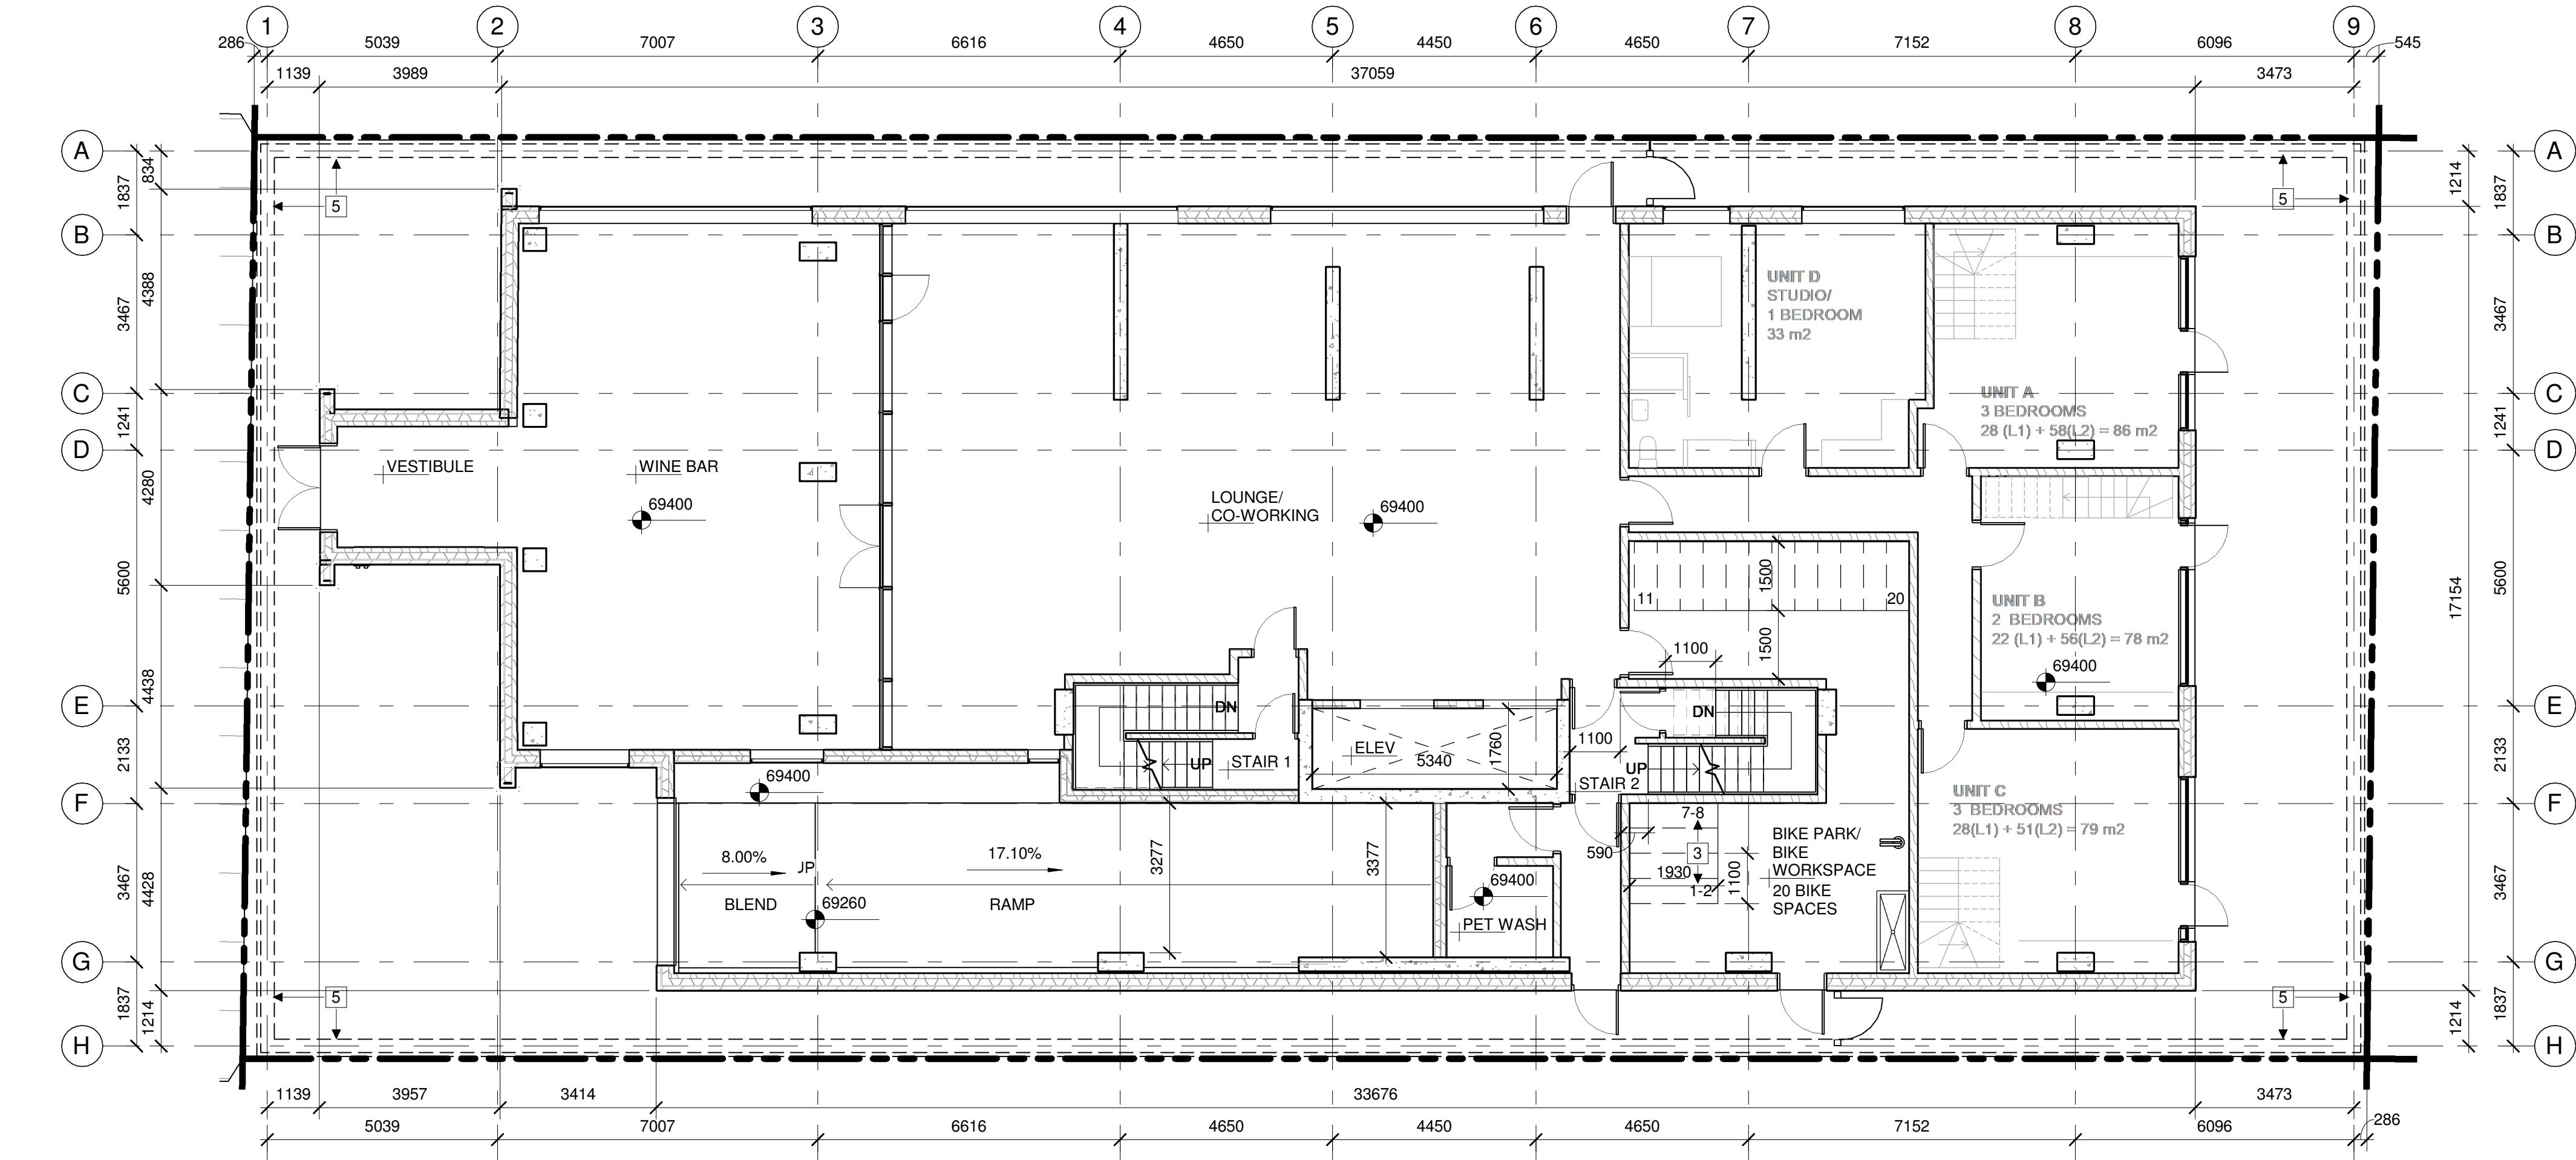

**2 GROUND FLOOR REFERENCE PLAN**  
A201 1:100



**GENERAL REFERENCE PLAN NOTES:**

- DO NOT SCALE DRAWINGS.
- DIMENSIONS ARE FOR LOCATION ONLY. REFER TO STRUCTURAL DRAWINGS FOR FOOTINGS, COLUMNS AND FOUNDATION WALL SIZES.
- REFER TO MECHANICAL + ELECTRICAL DRAWINGS FOR DETAILS OF UNDERGROUND SERVICES.
- ALL EXTERIOR FOUNDATION WALLS ARE DIMENSIONED TO EXTERIOR FACE OF ASSEMBLY UNLESS OTHERWISE NOTED.
- ALL INTERIOR FOUNDATION WALLS + FOOTINGS ARE DIMENSIONED FROM GRIDLINE TO FACE UNLESS OTHERWISE NOTED.
- ALL WINDOWS ARE DIMENSIONED TO CENTERLINE OF WINDOW OPENING, UNLESS OTHERWISE NOTED.
- ALL DOORS ARE DIMENSIONED TO CENTERLINE OF DOOR OPENING, INCLUDING SIDELIGHT FRAMING, UNLESS OTHERWISE NOTED.
- ALL EXTERIOR WALLS ARE DIMENSIONED TO THE EXTERIOR FINISHED FACE, UNLESS NOTED OTHERWISE.
- ALL INTERIOR DIMENSIONS ARE DIMENSIONED FROM INTERIOR FINISHED FACES OF EXTERIOR WALLS, UNLESS OTHERWISE NOTED.
- ALL INTERIOR WALLS ARE DIMENSIONED TO CENTERLINE OF PARTITION, UNLESS OTHERWISE NOTED. CONSIDER OFFSET FROM PARTITION CENTERLINE TO STUD FRAMING CENTER BASED ON WALL ASSEMBLY.
- ENSURE 25mm MINIMUM THICKNESS OF CONCRETE COVER OVER VERTICAL STEEL REINFORCEMENT TO ALL REINFORCED CONCRETE STRUCTURAL COLUMNS AND WALLS.

**REFERENCE PLAN KEYNOTES:**

- CISTERN OVERFLOW AND HATCH / VENTED CISTERN LID
- EXTENT OF DROPPED SLAB ABOVE
- DOUBLE TEAR BICYCLE STORAGE SPACES
- EXIT ONLY
- EXTENT OF FOUNDATION WALL BELOW

**REFERENCE PLAN LEGEND:**

- NOT IN CONTRACT
- PAINTED PARKING ISLAND

ARCHITECT OF RECORD

**CSV ARCHITECTS**

sustainable design · conception écologique

613.564.8118  
www.csv.ca

190 O'Connor Street, Suite 100  
Ottawa, Ontario, K2P 2R3

DESIGN CONCEPT ARCHITECT



SPICE Design  
Level 4, 22 Bishopsgate  
London, England EC2N 4BQ  
www.spice.design

STRUCTURAL ENGINEER  
GOODEVE STRUCTURAL INC.  
Suite 18, 77 Auriga Drive  
Ottawa, Ontario, Canada K2E 7Z7  
(613) 226-4550  
www.goodevestructural.ca

MECHANICAL + ELECTRICAL ENGINEER  
QUASAR CONSULTING GROUP  
Suite 400, 150 Isabella Street  
Ottawa, Ontario, Canada K1S 5H3  
(613) 518-8344  
www.quasarcg.com

CIVIL ENGINEER  
NOVATECH  
Engineers, Planners & Landscape Architects  
Suite 200, 240 Michael Cowpland Drive  
Ottawa, Ontario, Canada K2M 1P6  
(613) 254-9643  
www.novatech-eng.com

LANDSCAPE ARCHITECT  
NOVATECH  
Engineers, Planners & Landscape Architects  
Suite 200, 240 Michael Cowpland Drive  
Ottawa, Ontario, Canada K2M 1P6  
(613) 254-9643  
www.novatech-eng.com



STAMP

2 2024.08.29 ISSUED FOR SPC AND REZONING  
1 2024.05.08 ISSUED FOR PHASE 2 PRECONSTRUCTION  
REV DATE ISSUE

NOTES

- OWNERSHIP OF THE COPYRIGHT OF THE DESIGN AND THE WORKS EXECUTED FROM THE DESIGN REMAINS WITH CSV ARCHITECTS, AND MAY NOT BE REPRODUCED IN ANY FORM WITHOUT THE WRITTEN CONSENT OF CSV ARCHITECTS.
- THE DRAWINGS, PRESENTATIONS AND SPECIFICATIONS AS INSTRUMENTS OF SERVICE ARE AND SHALL REMAIN THE PROPERTY OF CSV ARCHITECTS. THEY ARE NOT TO BE USED BY THE CLIENT ON OTHER PROJECTS OR ON EXTENSIONS TO THIS PROJECT WITHOUT THE WRITTEN CONSENT OF CSV ARCHITECTS.
- THIS DRAWING IS TO BE READ IN CONJUNCTION WITH ALL OTHER PROJECT DRAWINGS AND SPECIFICATIONS.
- DO NOT SCALE DRAWINGS. CONTRACTOR SHALL BE RESPONSIBLE TO VERIFY DIMENSIONS ON SITE.
- ALL WORK SHALL BE IN ACCORDANCE WITH THE ONTARIO BUILDING CODE AND ALL SUPPLEMENTS AND APPLICABLE MUNICIPAL REGULATIONS.

CLIENT



OTTAWA  
ONTARIO, CANADA

PROJECT

**254 ARGYLE**

254 Argyle Avenue, Ottawa, Ontario

TITLE


**LEVEL -1 AND  
GROUND FLOOR  
PLANS**

PROJECT NO: 2023-0250  
DRAWN: IK / EF  
APPROVED: DH  
SCALE: 1:100  
DATE PRINTED: 9/3/2024 11:11:21 AM


REV DRAWING NO.

2 A201



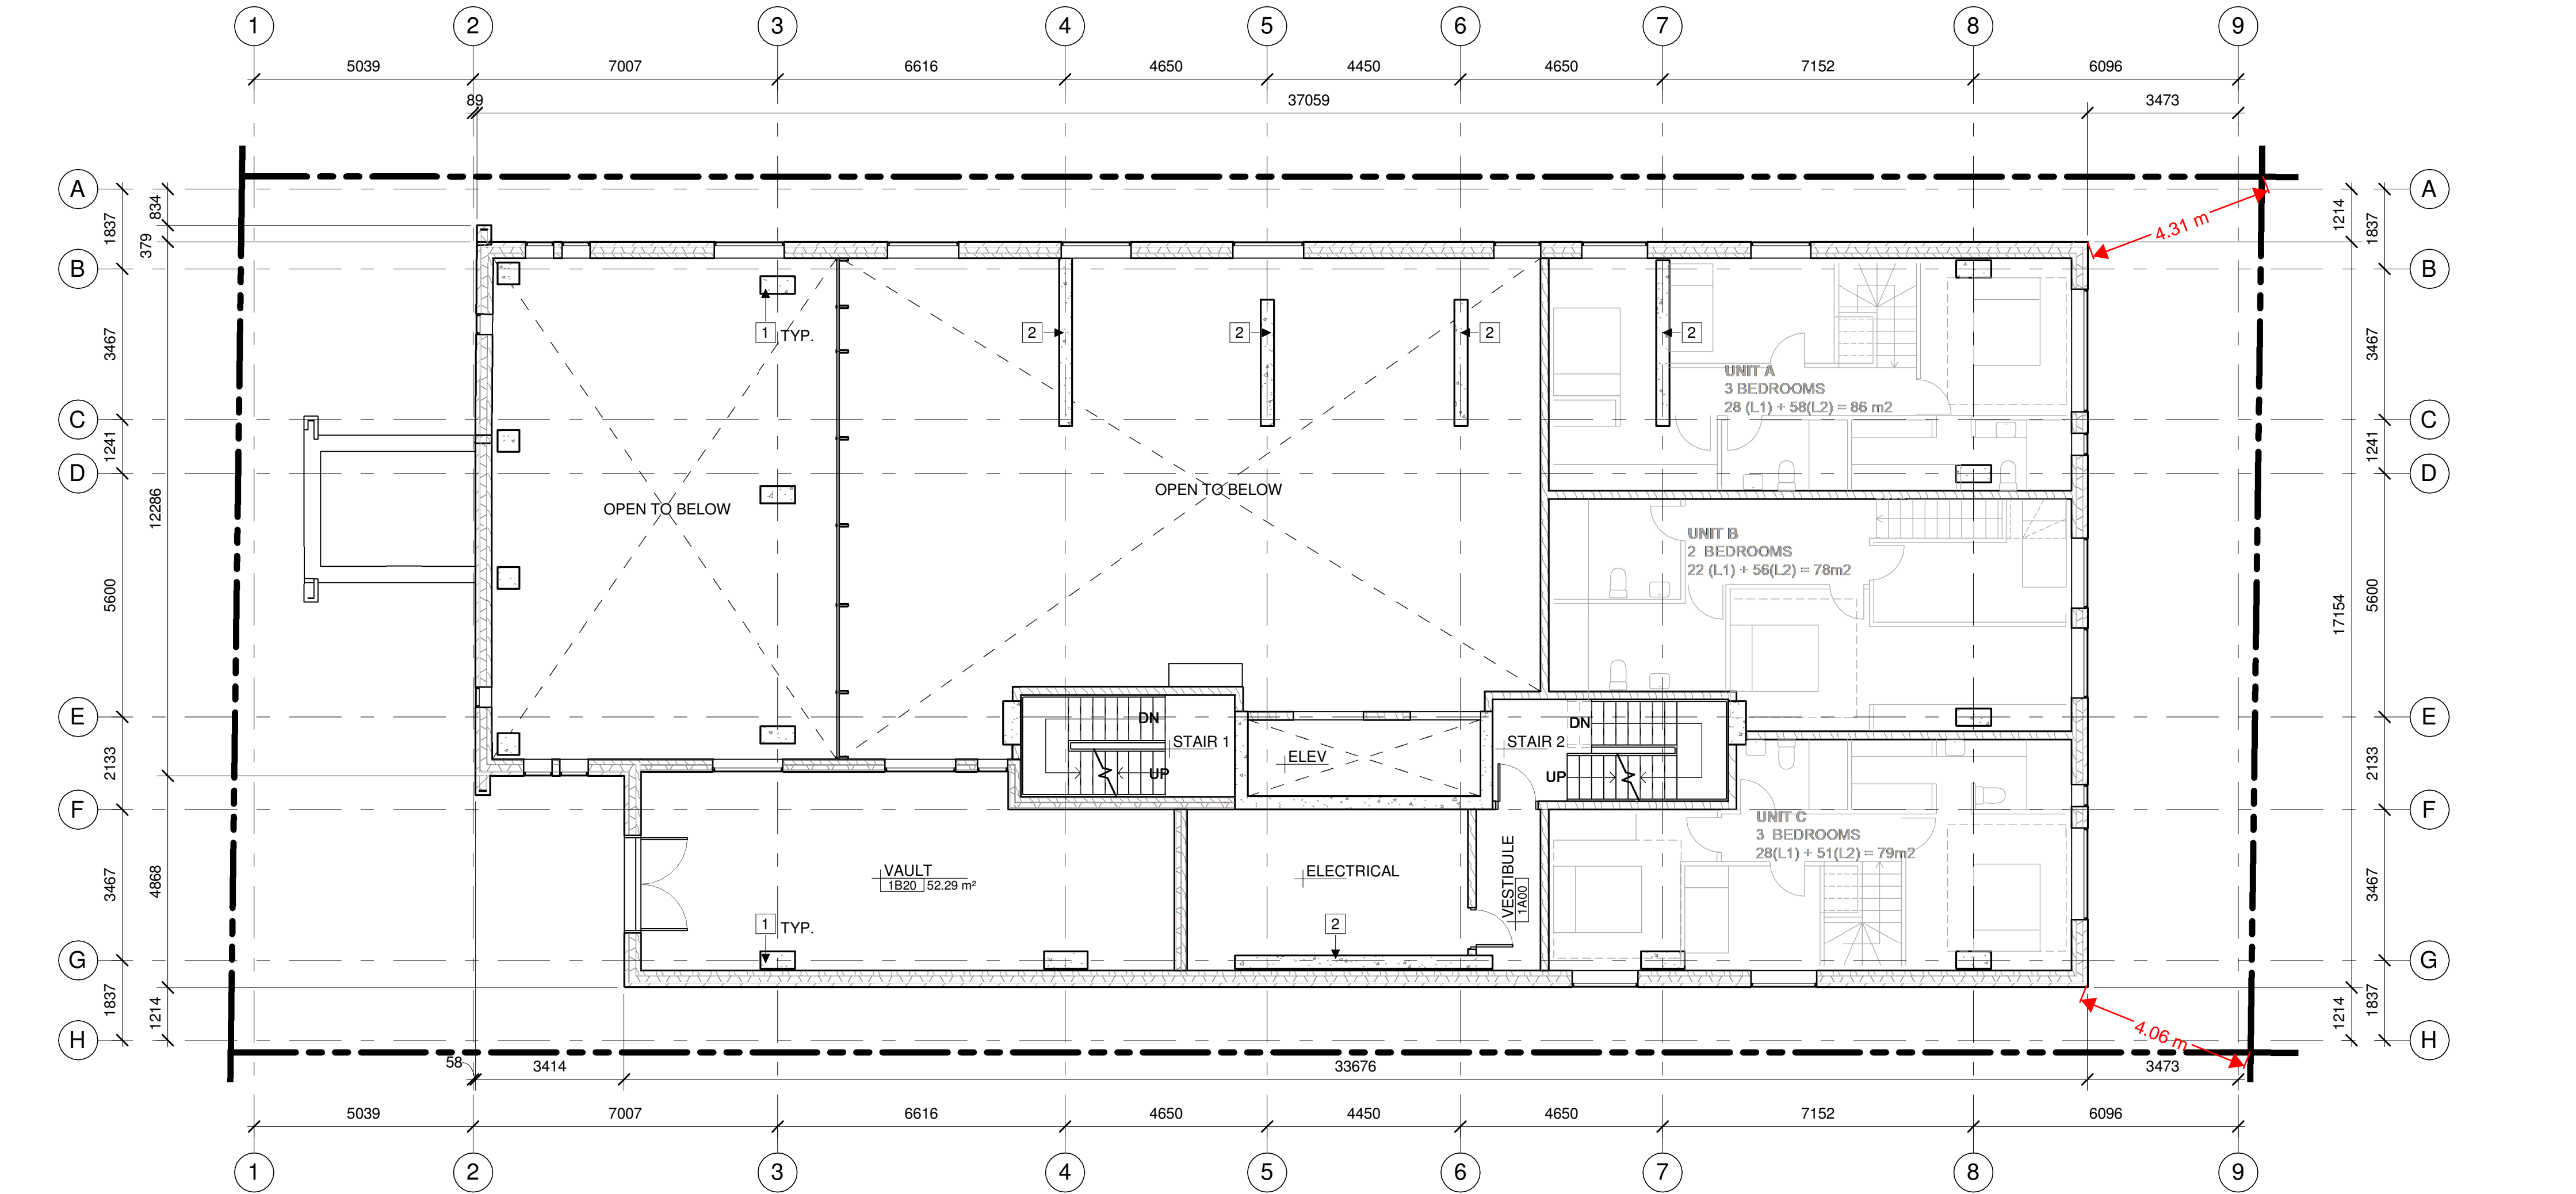

**1 LEVEL 1B PLAN**  
A202 1:100

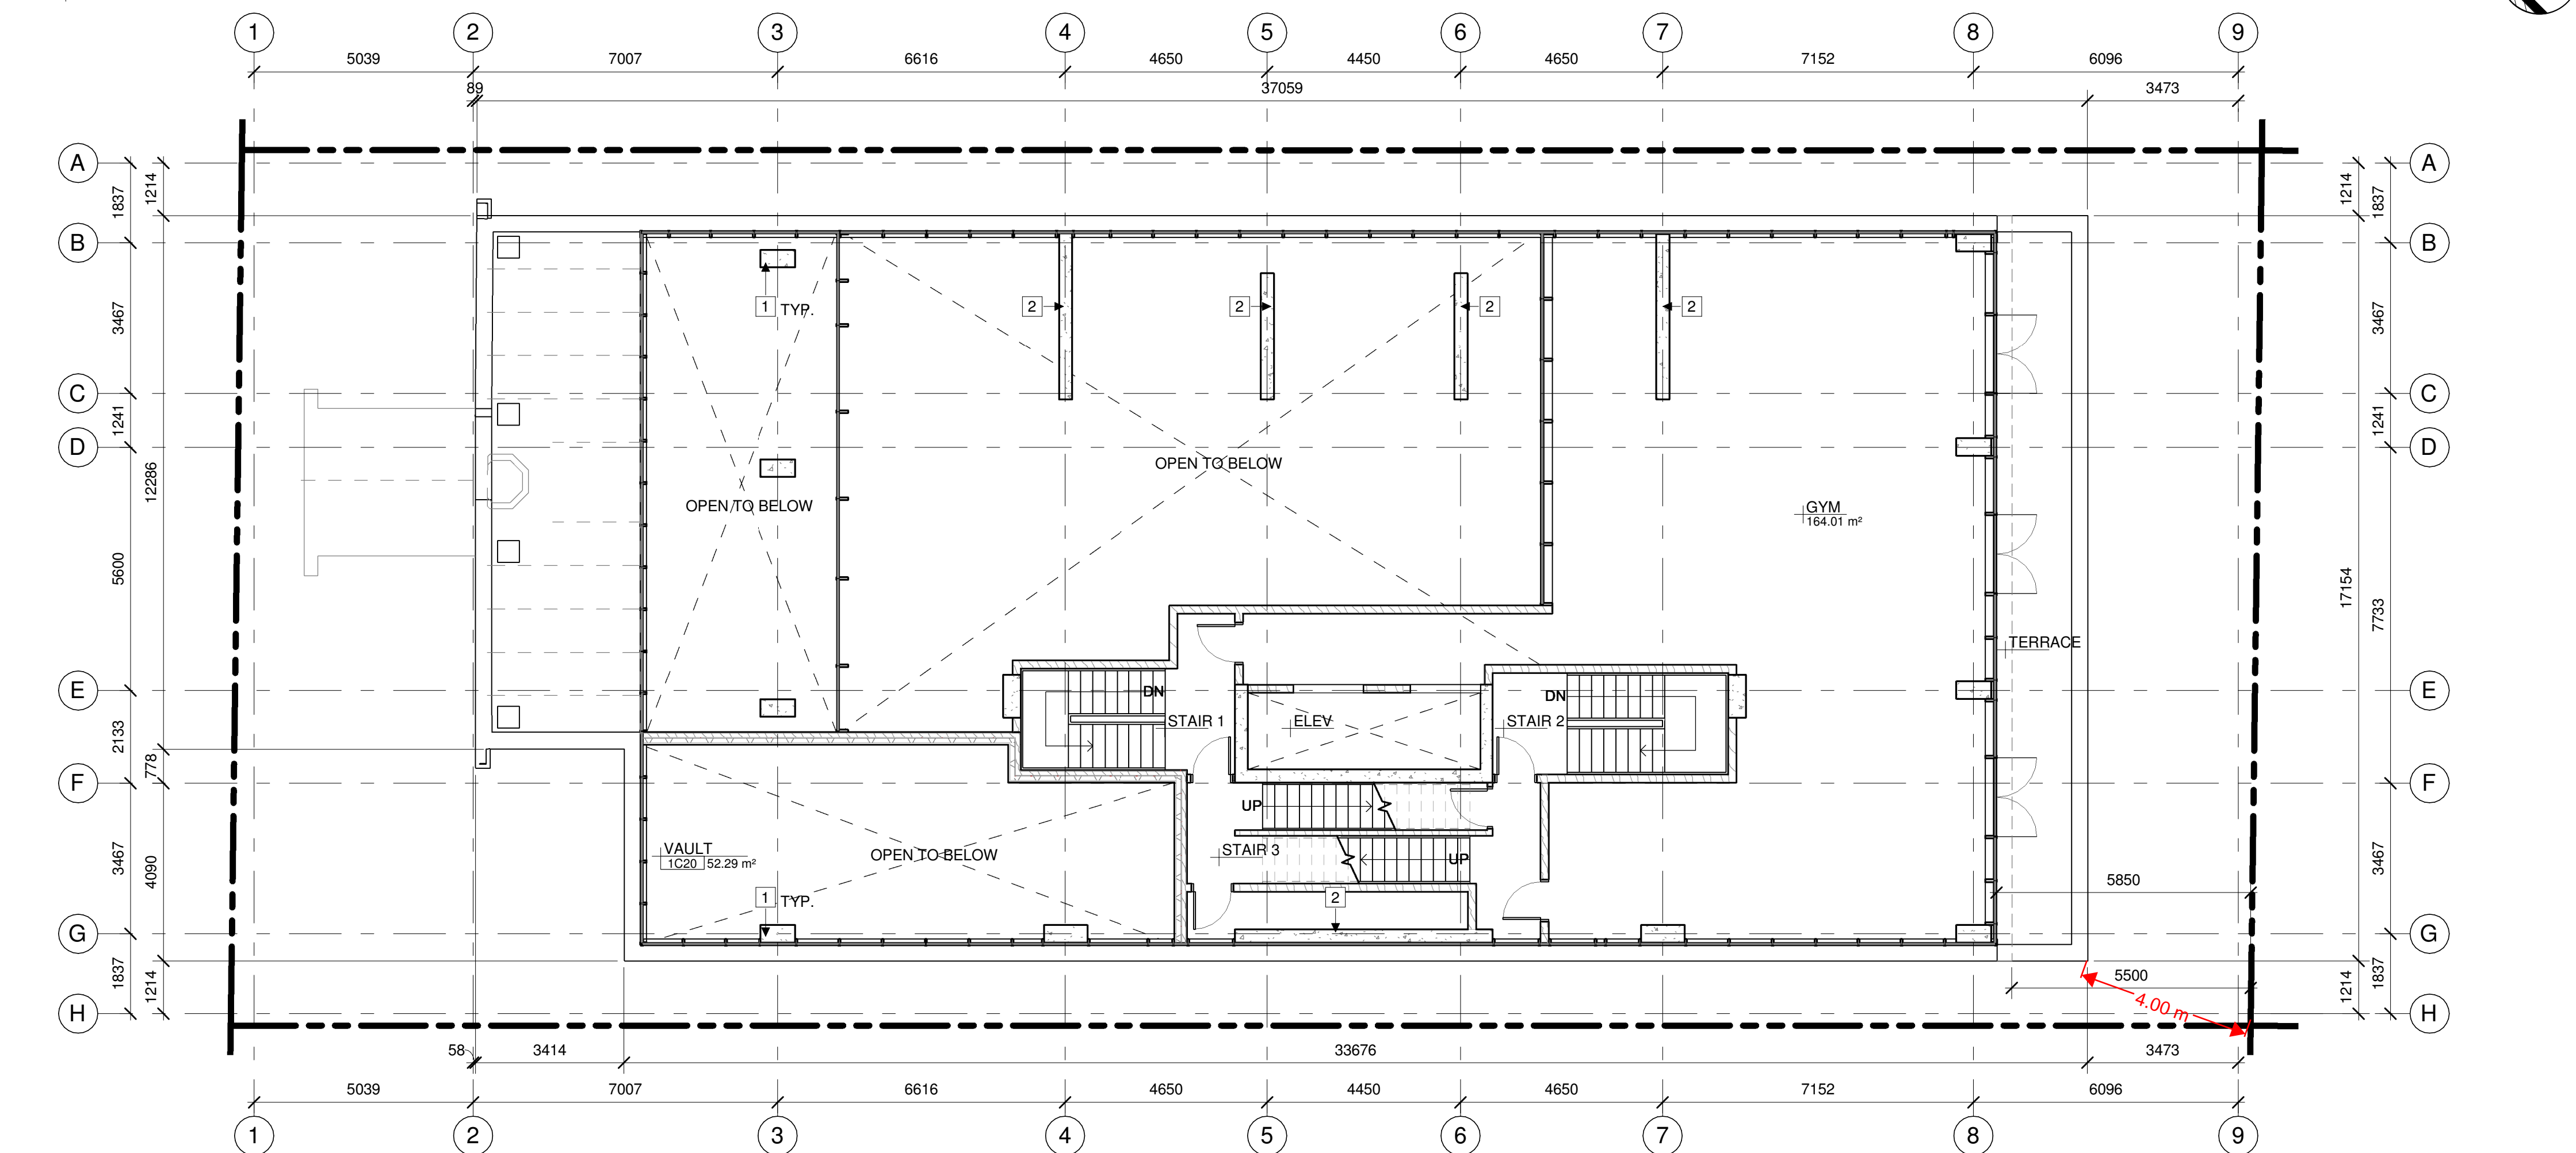

**2 LEVEL 1C PLAN**  
A202 1:100


**GENERAL REFERENCE PLAN NOTES:**

- DO NOT SCALE DRAWINGS.
- DIMENSIONS ARE FOR LOCATION ONLY. REFER TO STRUCTURAL DRAWINGS FOR FOOTINGS, COLUMNS AND FOUNDATION WALL SIZES.
- REFER TO MECHANICAL + ELECTRICAL DRAWINGS FOR DETAILS OF UNDERGROUND SERVICES.
- ALL WINDOWS ARE DIMENSIONED TO CENTERLINE OF WINDOW OPENING, UNLESS OTHERWISE NOTED.
- ALL DOORS ARE DIMENSIONED TO CENTERLINE OF DOOR OPENING, INCLUDING SIDELIGHT FRAMING, UNLESS OTHERWISE NOTED.
- ALL EXTERIOR WALLS ARE DIMENSIONED TO THE EXTERIOR FINISHED FACE, UNLESS NOTED OTHERWISE.
- ALL INTERIOR DIMENSIONS ARE DIMENSIONED FROM INTERIOR FINISHED FACES OF EXTERIOR WALLS, UNLESS OTHERWISE NOTED.
- ALL INTERIOR WALLS ARE DIMENSIONED TO CENTERLINE OF PARTITION, UNLESS OTHERWISE NOTED. CONSIDER OFFSET FROM PARTITION CENTERLINE TO STUD FRAMING CENTER BASED ON WALL ASSEMBLY.
- ENSURE 25mm MINIMUM THICKNESS OF CONCRETE COVER OVER VERTICAL STEEL REINFORCEMENT TO ALL REINFORCED CONCRETE STRUCTURAL COLUMNS AND WALLS.

**REFERENCE PLAN KEYNOTES:**

- COLUMN PER STRUCTURAL
- WALL PER STRUCTURAL

**REFERENCE PLAN LEGEND:**

 NOT IN CONTRACT


ARCHITECT OF RECORD

**CSV ARCHITECTS**

sustainable design · conception écologique

613.564.8118 190 O'Connor Street, Suite 100  
www.csv.ca Ottawa, Ontario, K2P 2R3

DESIGN CONCEPT ARCHITECT

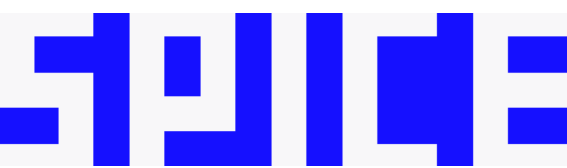

SPICE Design  
Level 4, 22 Bishopsgate  
London, England EC2N 4BQ  
www.spice.design

STRUCTURAL ENGINEER

GOODEVE STRUCTURAL INC.  
Suite 18, 77 Auriga Drive  
Ottawa, Ontario, Canada K2E 7Z7  
(613) 226-4550  
www.goodevestructural.ca

MECHANICAL + ELECTRICAL ENGINEER

QUASAR CONSULTING GROUP  
Suite 400, 150 Isabella Street  
Ottawa, Ontario, Canada K1S 5H3  
(613) 518-8344  
www.quasarcg.com

CIVIL ENGINEER

NOVATECH  
Engineers, Planners & Landscape Architects  
Suite 200, 240 Michael Cowpland Drive  
Ottawa, Ontario, Canada K2M 1P6  
(613) 254-9643  
www.novatech-eng.com

LANDSCAPE ARCHITECT

NOVATECH  
Engineers, Planners & Landscape Architects  
Suite 200, 240 Michael Cowpland Drive  
Ottawa, Ontario, Canada K2M 1P6  
(613) 254-9643  
www.novatech-eng.com



STAMP

2 2024.08.29 ISSUED FOR SPC AND REZONING  
1 2024.05.08 ISSUED FOR PHASE 2 PRECONSTRUCT  
REV DATE ISSUE

NOTES

- OWNERSHIP OF THE COPYRIGHT OF THE DESIGN AND THE WORKS EXECUTED FROM THE DESIGN REMAINS WITH CSV ARCHITECTS, AND MAY NOT BE REPRODUCED IN ANY FORM WITHOUT THE WRITTEN CONSENT OF CSV ARCHITECTS.
- THE DRAWINGS, PRESENTATIONS AND SPECIFICATIONS AS INSTRUMENTS OF SERVICE ARE AND SHALL REMAIN THE PROPERTY OF CSV ARCHITECTS. THEY ARE NOT TO BE USED BY THE CLIENT ON OTHER PROJECTS OR ON EXTENSIONS TO THIS PROJECT WITHOUT THE WRITTEN CONSENT OF CSV ARCHITECTS.
- THIS DRAWING IS TO BE READ IN CONJUNCTION WITH ALL OTHER PROJECT DRAWINGS AND SPECIFICATIONS.
- DO NOT SCALE DRAWINGS. CONTRACTOR SHALL BE RESPONSIBLE TO VERIFY DIMENSIONS ON SITE.
- ALL WORK SHALL BE IN ACCORDANCE WITH THE ONTARIO BUILDING CODE AND ALL SUPPLEMENTS AND APPLICABLE MUNICIPAL REGULATIONS.

CLIENT



OTTAWA  
ONTARIO, CANADA

PROJECT

**254 ARGYLE**

254 Argyle Avenue, Ottawa, Ontario

TITLE

**LEVEL 1B AND LEVEL 1C PLANS**


PROJECT NO: 2023-0250  
DRAWN: IK / EF / RK  
APPROVED: DH  
SCALE: 1:100  
DATE PRINTED: 9/3/2024 11:11:26 AM

REV DRAWING NO.


2

**A202**



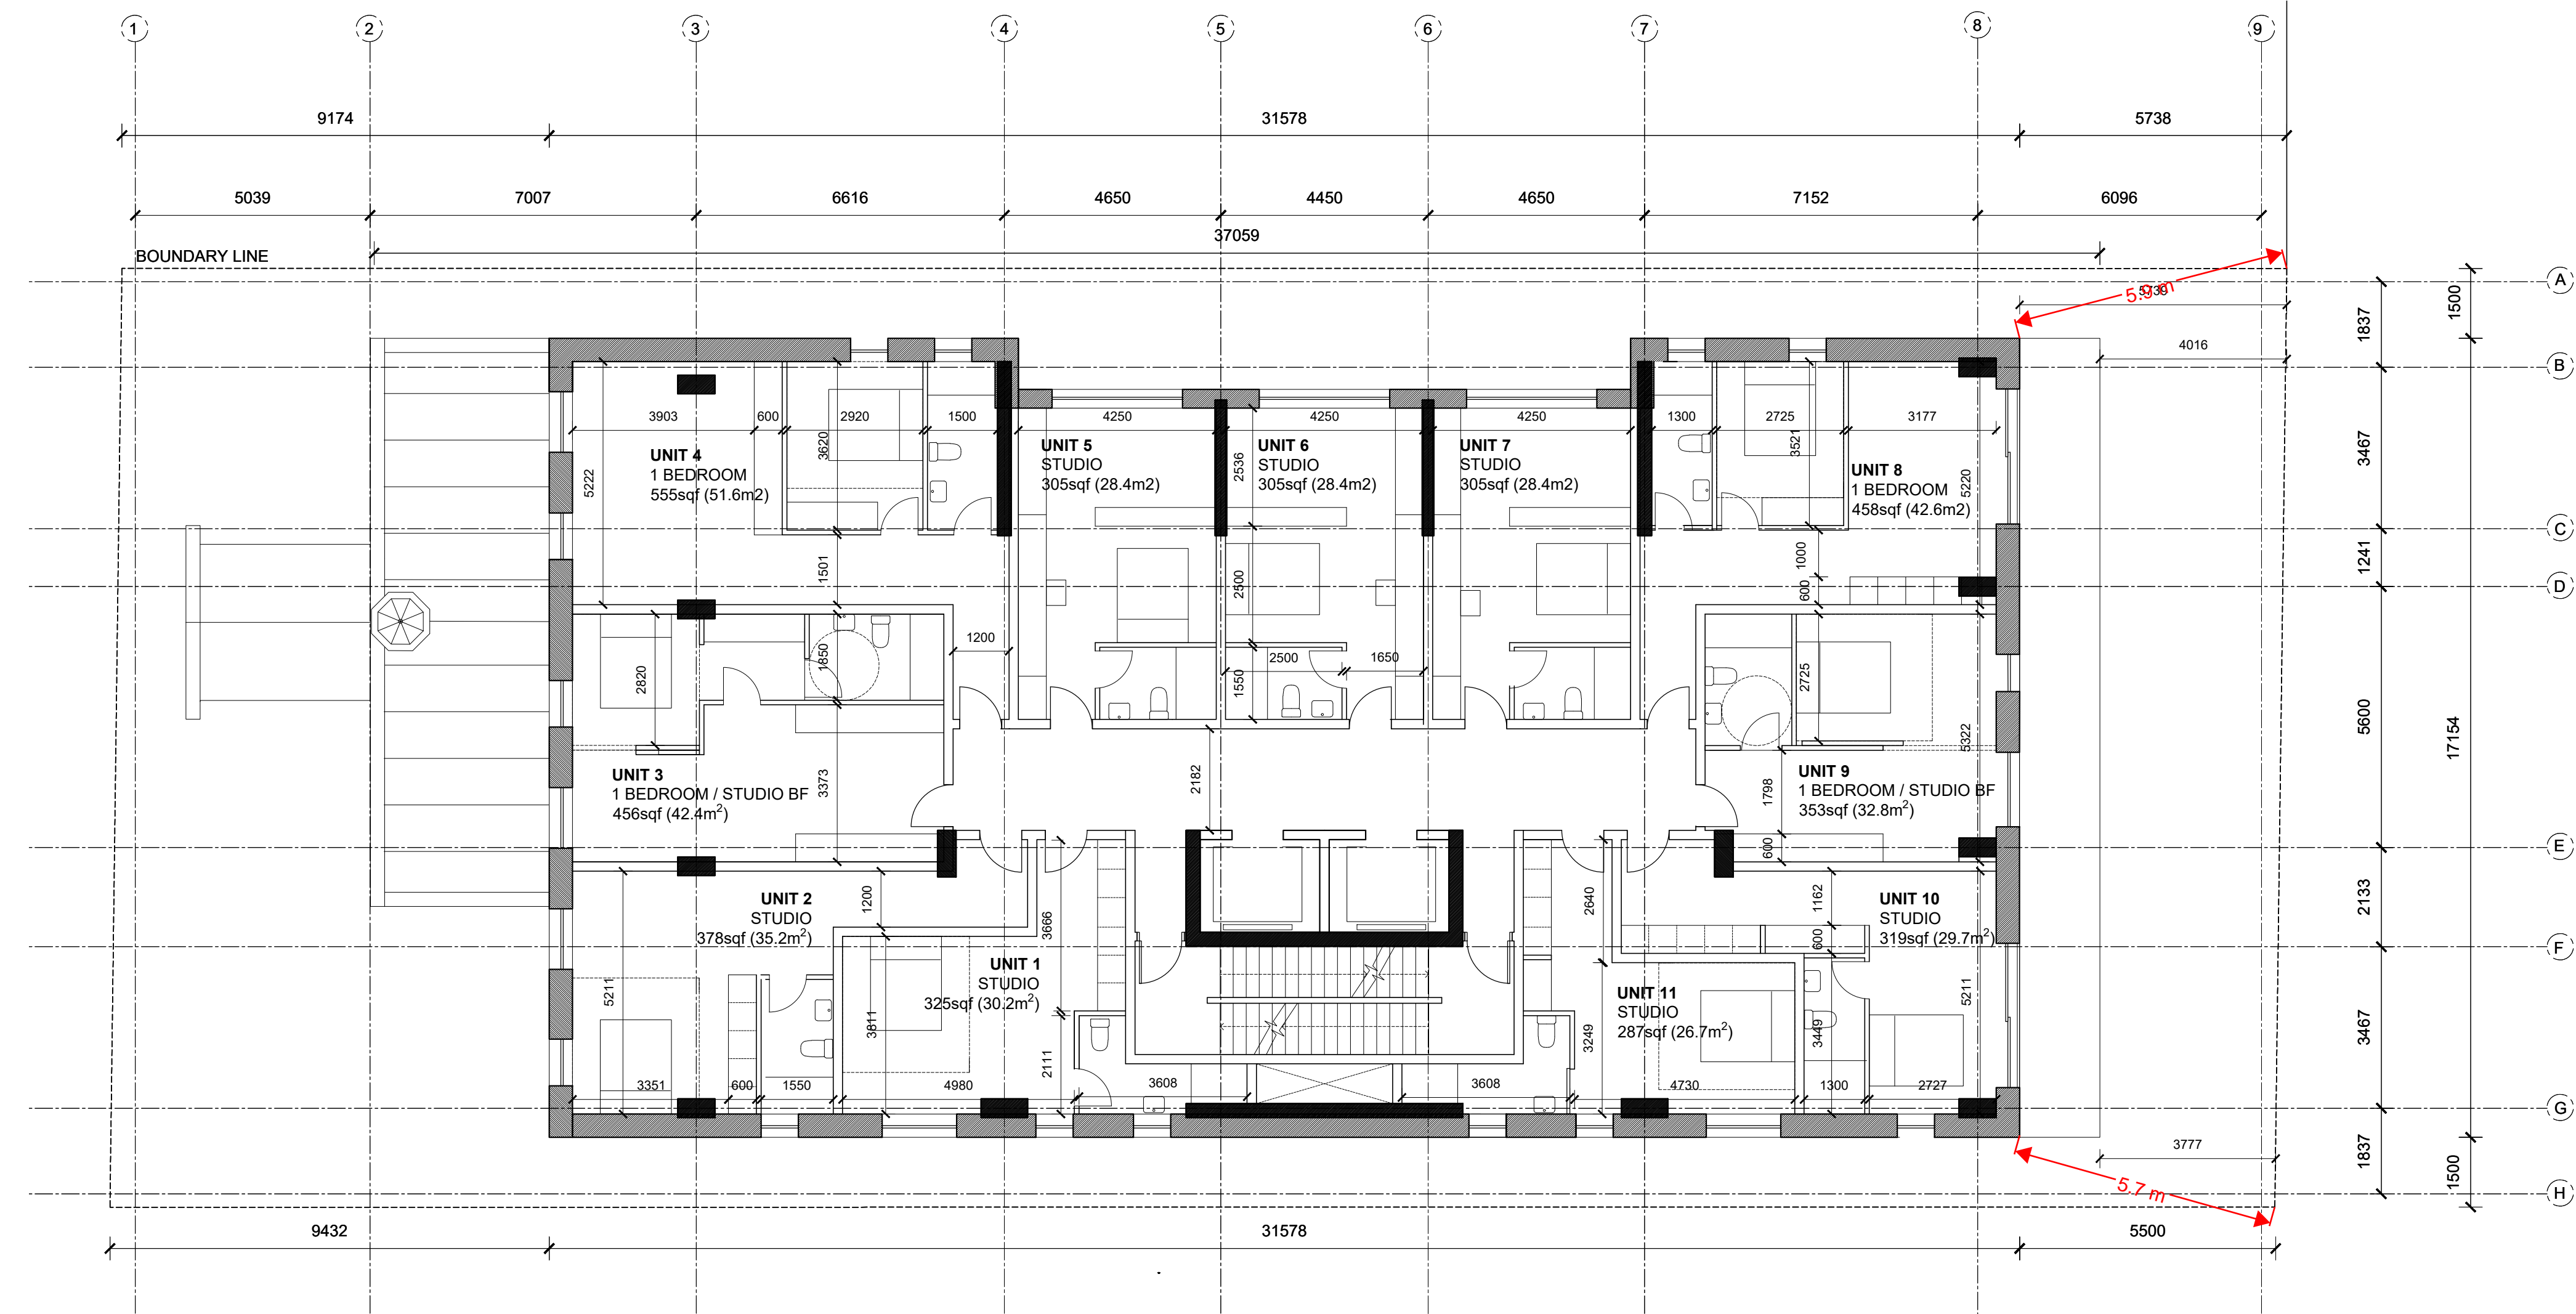

1 LOWER TYPICAL FLOOR PLAN - LEVELS 2-5  
A203 1:100

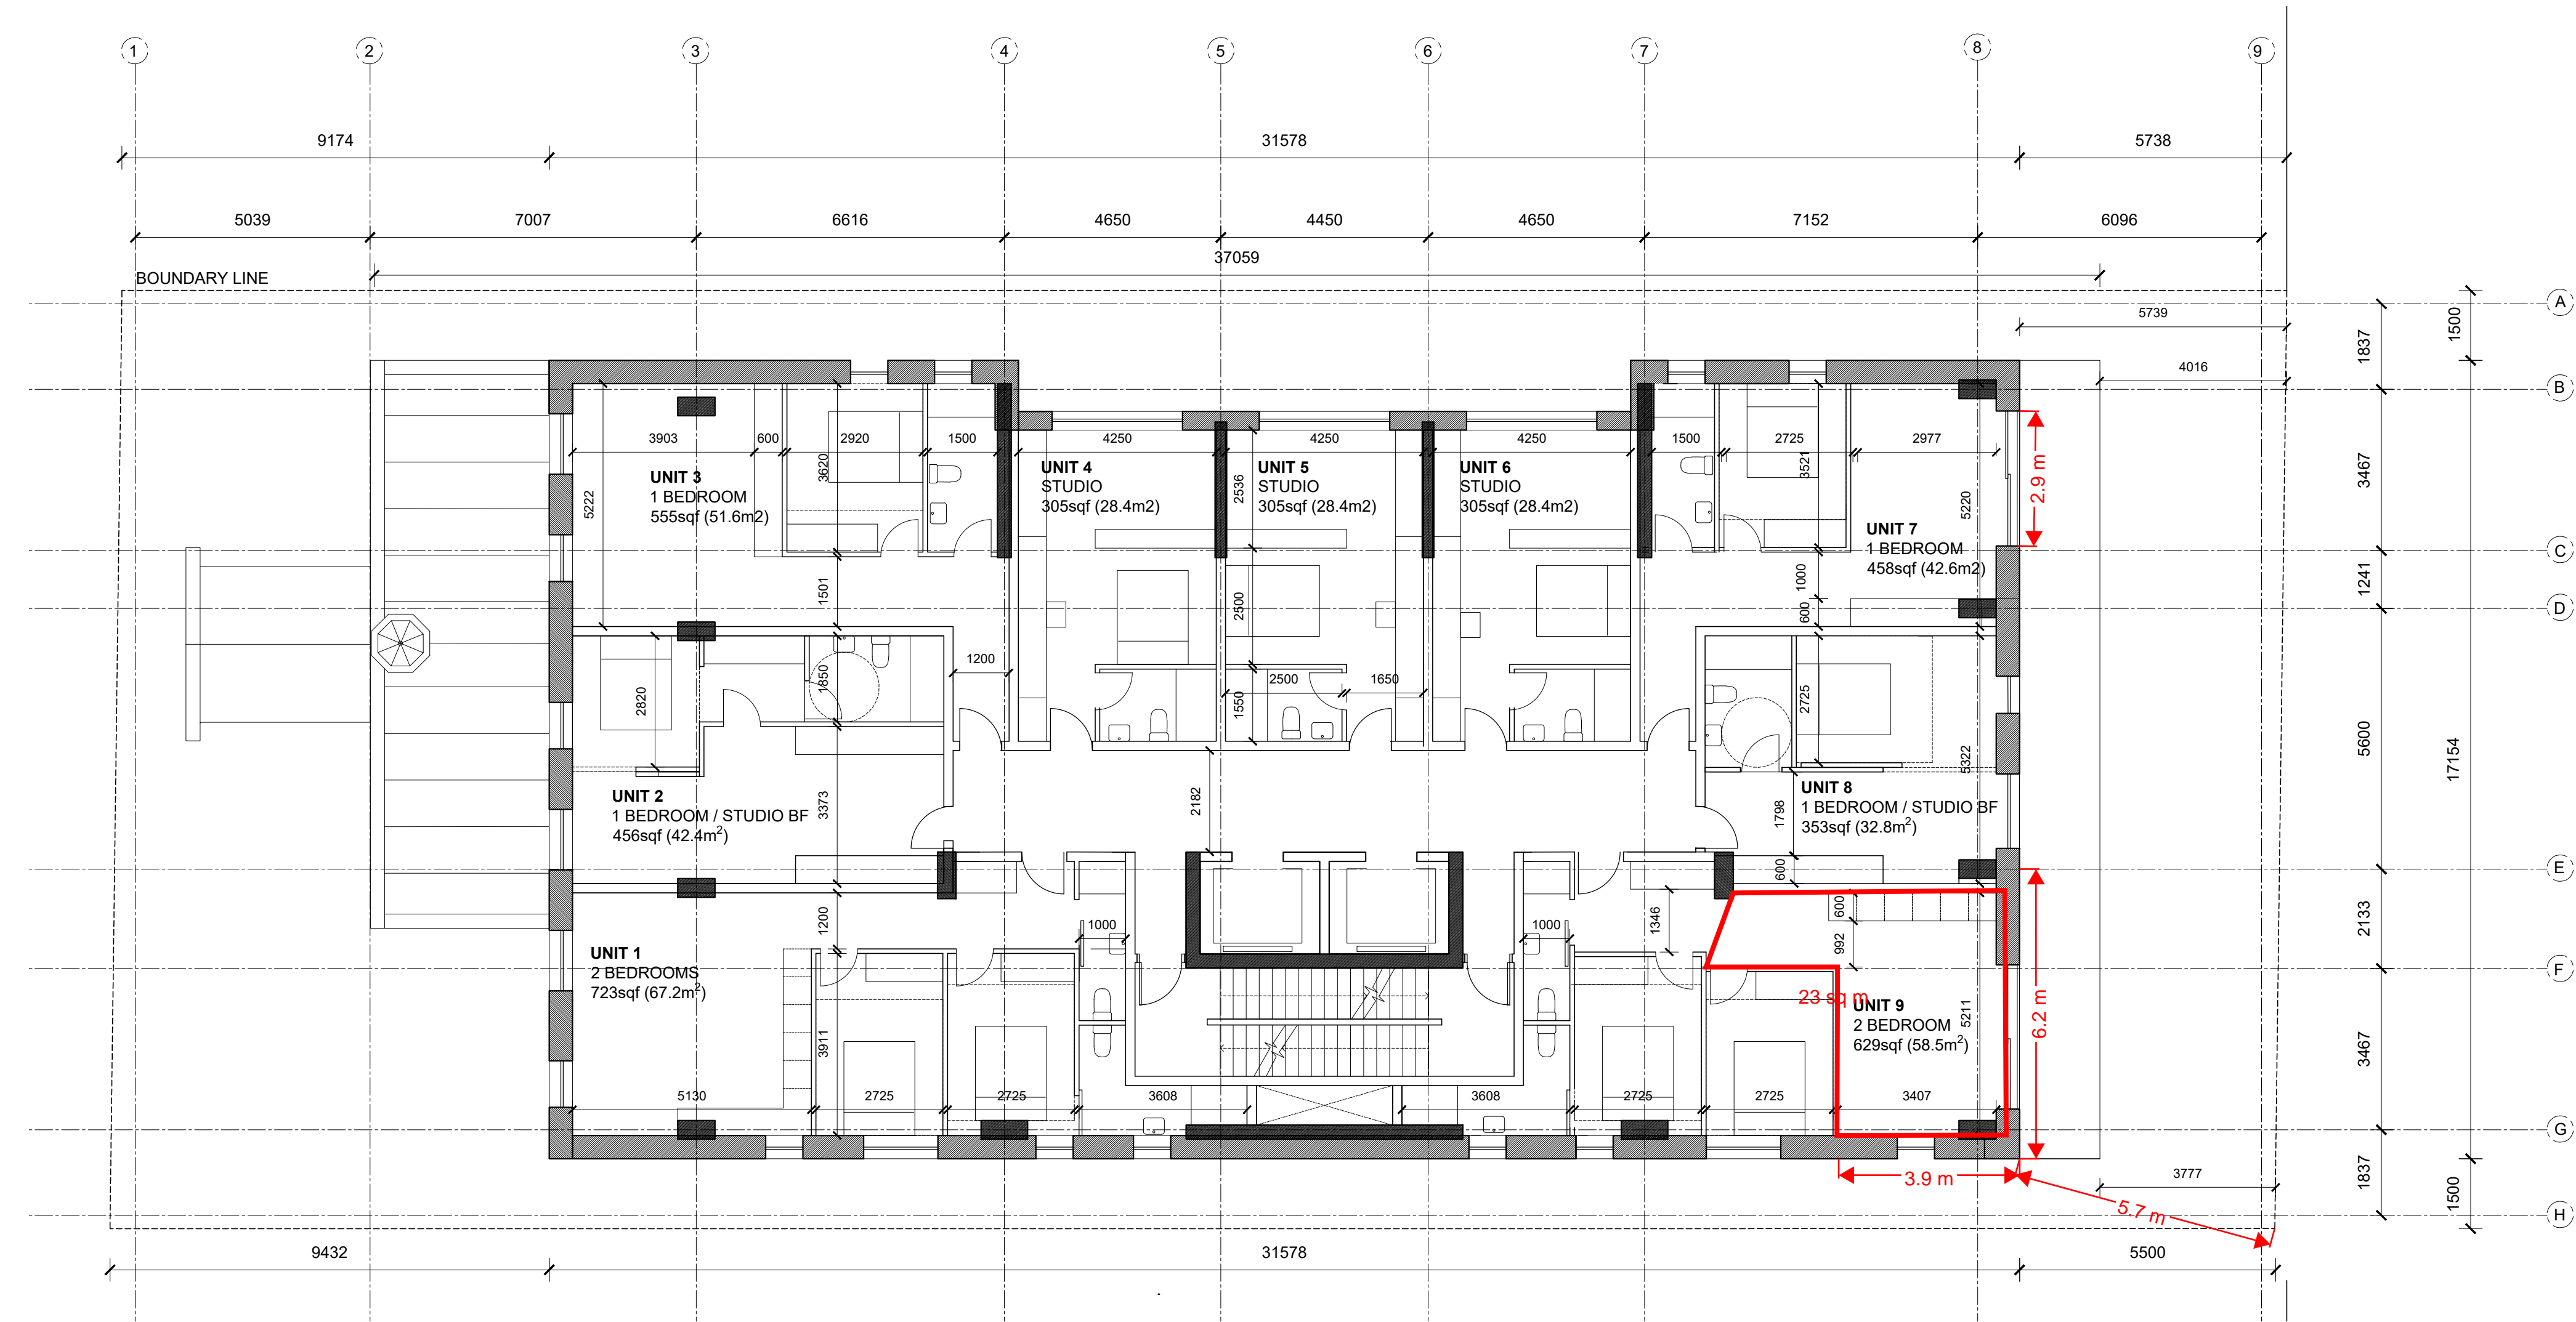

2 UPPER TYPICAL FLOOR PLAN - LEVELS 6-9  
A203 1:100

ARCHITECT OF RECORD

**CSV ARCHITECTS**

sustainable design · conception écologique

613.564.8118  
www.csv.ca

190 O'Connor Street, Suite 100  
Ottawa, Ontario, K2P 2R3

DESIGN CONCEPT ARCHITECT



SPICE Design  
Level 4, 22 Bishopsgate  
London, England EC2N 4BQ  
www.spice.design

STRUCTURAL ENGINEER

GOODEVE STRUCTURAL INC.  
Suite 18, 77 Auriga Drive  
Ottawa, Ontario, Canada K2E 7Z7  
(613) 226-4558  
www.goodevestructural.ca

MECHANICAL + ELECTRICAL ENGINEER

QUASAR CONSULTING GROUP  
Suite 400, 150 Isabella Street  
Ottawa, Ontario, Canada K1S 5H3  
(613) 518-8344  
www.quasarcg.com

CIVIL ENGINEER

NOVATECH  
Engineers, Planners & Landscape Architects  
Suite 200, 240 Michael Cowpland Drive  
Ottawa, Ontario, Canada K2M 1P6  
(613) 254-9643  
www.novatech-eng.com

LANDSCAPE ARCHITECT

NOVATECH  
Engineers, Planners & Landscape Architects  
Suite 200, 240 Michael Cowpland Drive  
Ottawa, Ontario, Canada K2M 1P6  
(613) 254-9643  
www.novatech-eng.com

STAMP

2 2024.08.29 ISSUED FOR SPC AND REZONING  
1 2024.04.29 ISSUED FOR PHASE 2 PRECONSULT  
REV DATE ISSUE

NOTES

1. OWNERSHIP OF THE COPYRIGHT OF THE DESIGN AND THE WORKS EXECUTED FROM THE DESIGN REMAINS WITH CSV ARCHITECTS, AND MAY NOT BE REPRODUCED IN ANY FORM WITHOUT THE WRITTEN CONSENT OF CSV ARCHITECTS.
2. THE DRAWINGS, PRESENTATIONS AND SPECIFICATIONS AS INSTRUMENTS OF SERVICE ARE AND SHALL REMAIN THE PROPERTY OF CSV ARCHITECTS. THEY ARE NOT TO BE USED BY THE CLIENT ON OTHER PROJECTS OR ON EXTENSIONS TO THIS PROJECT WITHOUT THE WRITTEN CONSENT OF CSV ARCHITECTS.
3. THIS DRAWING IS TO BE READ IN CONJUNCTION WITH ALL OTHER PROJECT DRAWINGS AND SPECIFICATIONS.
4. DO NOT SCALE DRAWINGS. CONTRACTOR SHALL BE RESPONSIBLE TO VERIFY DIMENSIONS ON SITE.
5. ALL WORK SHALL BE IN ACCORDANCE WITH THE ONTARIO BUILDING CODE AND ALL SUPPLEMENTS AND APPLICABLE MUNICIPAL REGULATIONS.

CLIENT



OTTAWA  
ONTARIO, CANADA

PROJECT

**254 ARGYLE**

254 Argyle, Ottawa, Ontario

TITLE

**LEVELS 2-9  
FLOOR PLANS**

PROJECT NO: 2023-0250  
DRAWN: SPICE  
APPROVED: SPICE  
SCALE: 1:100


REV

DRAWING NO.


2

**A203**



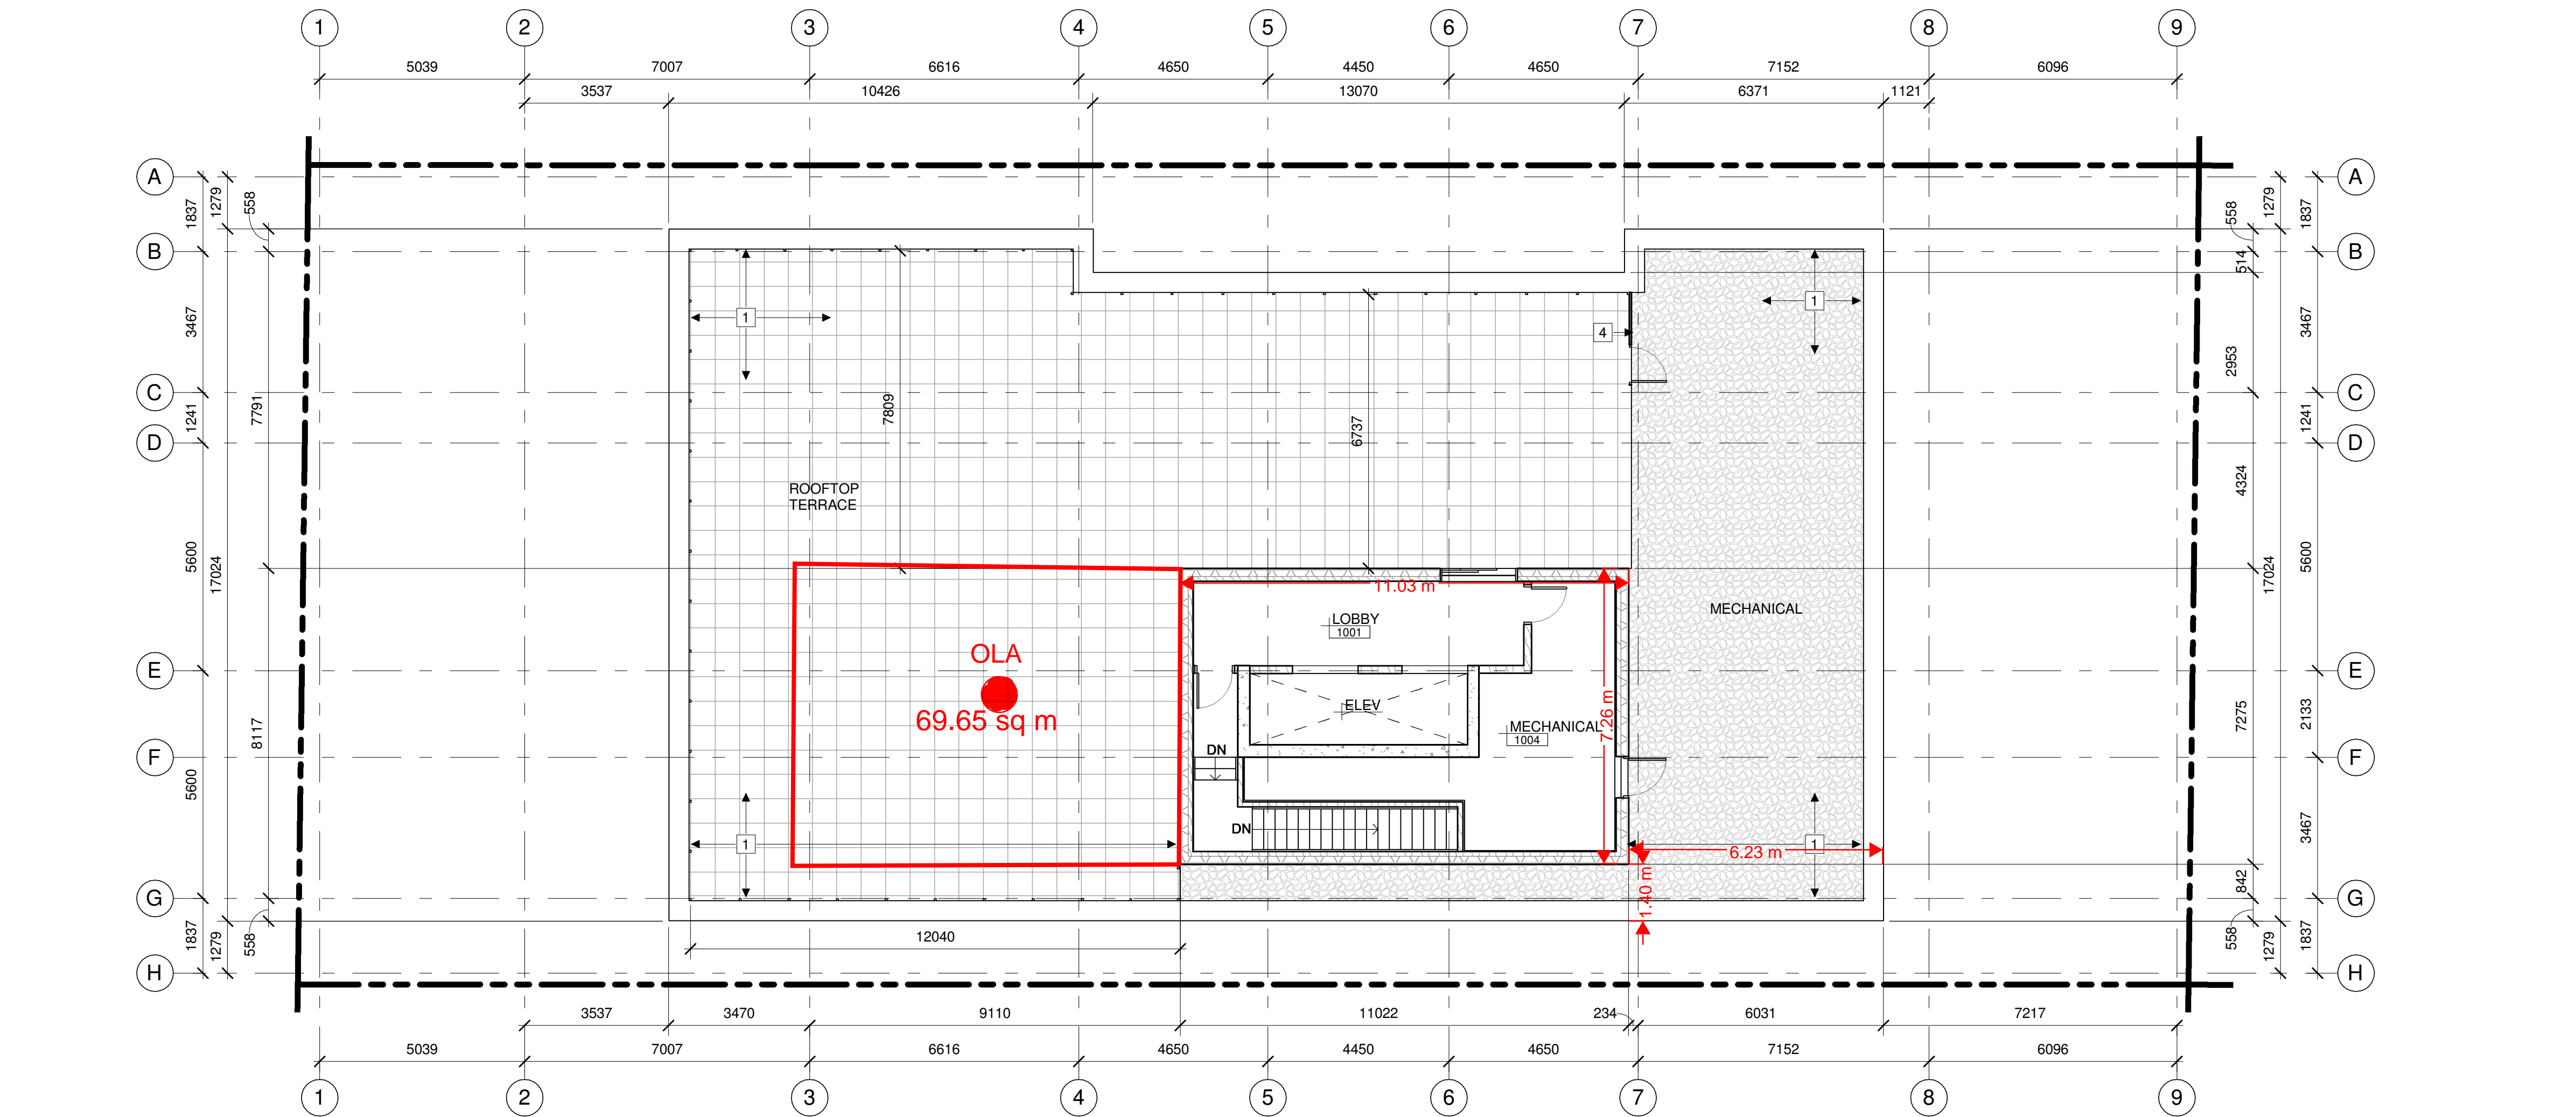

**1 PENTHOUSE & MAIN ROOF PLAN**  
A204 1:100

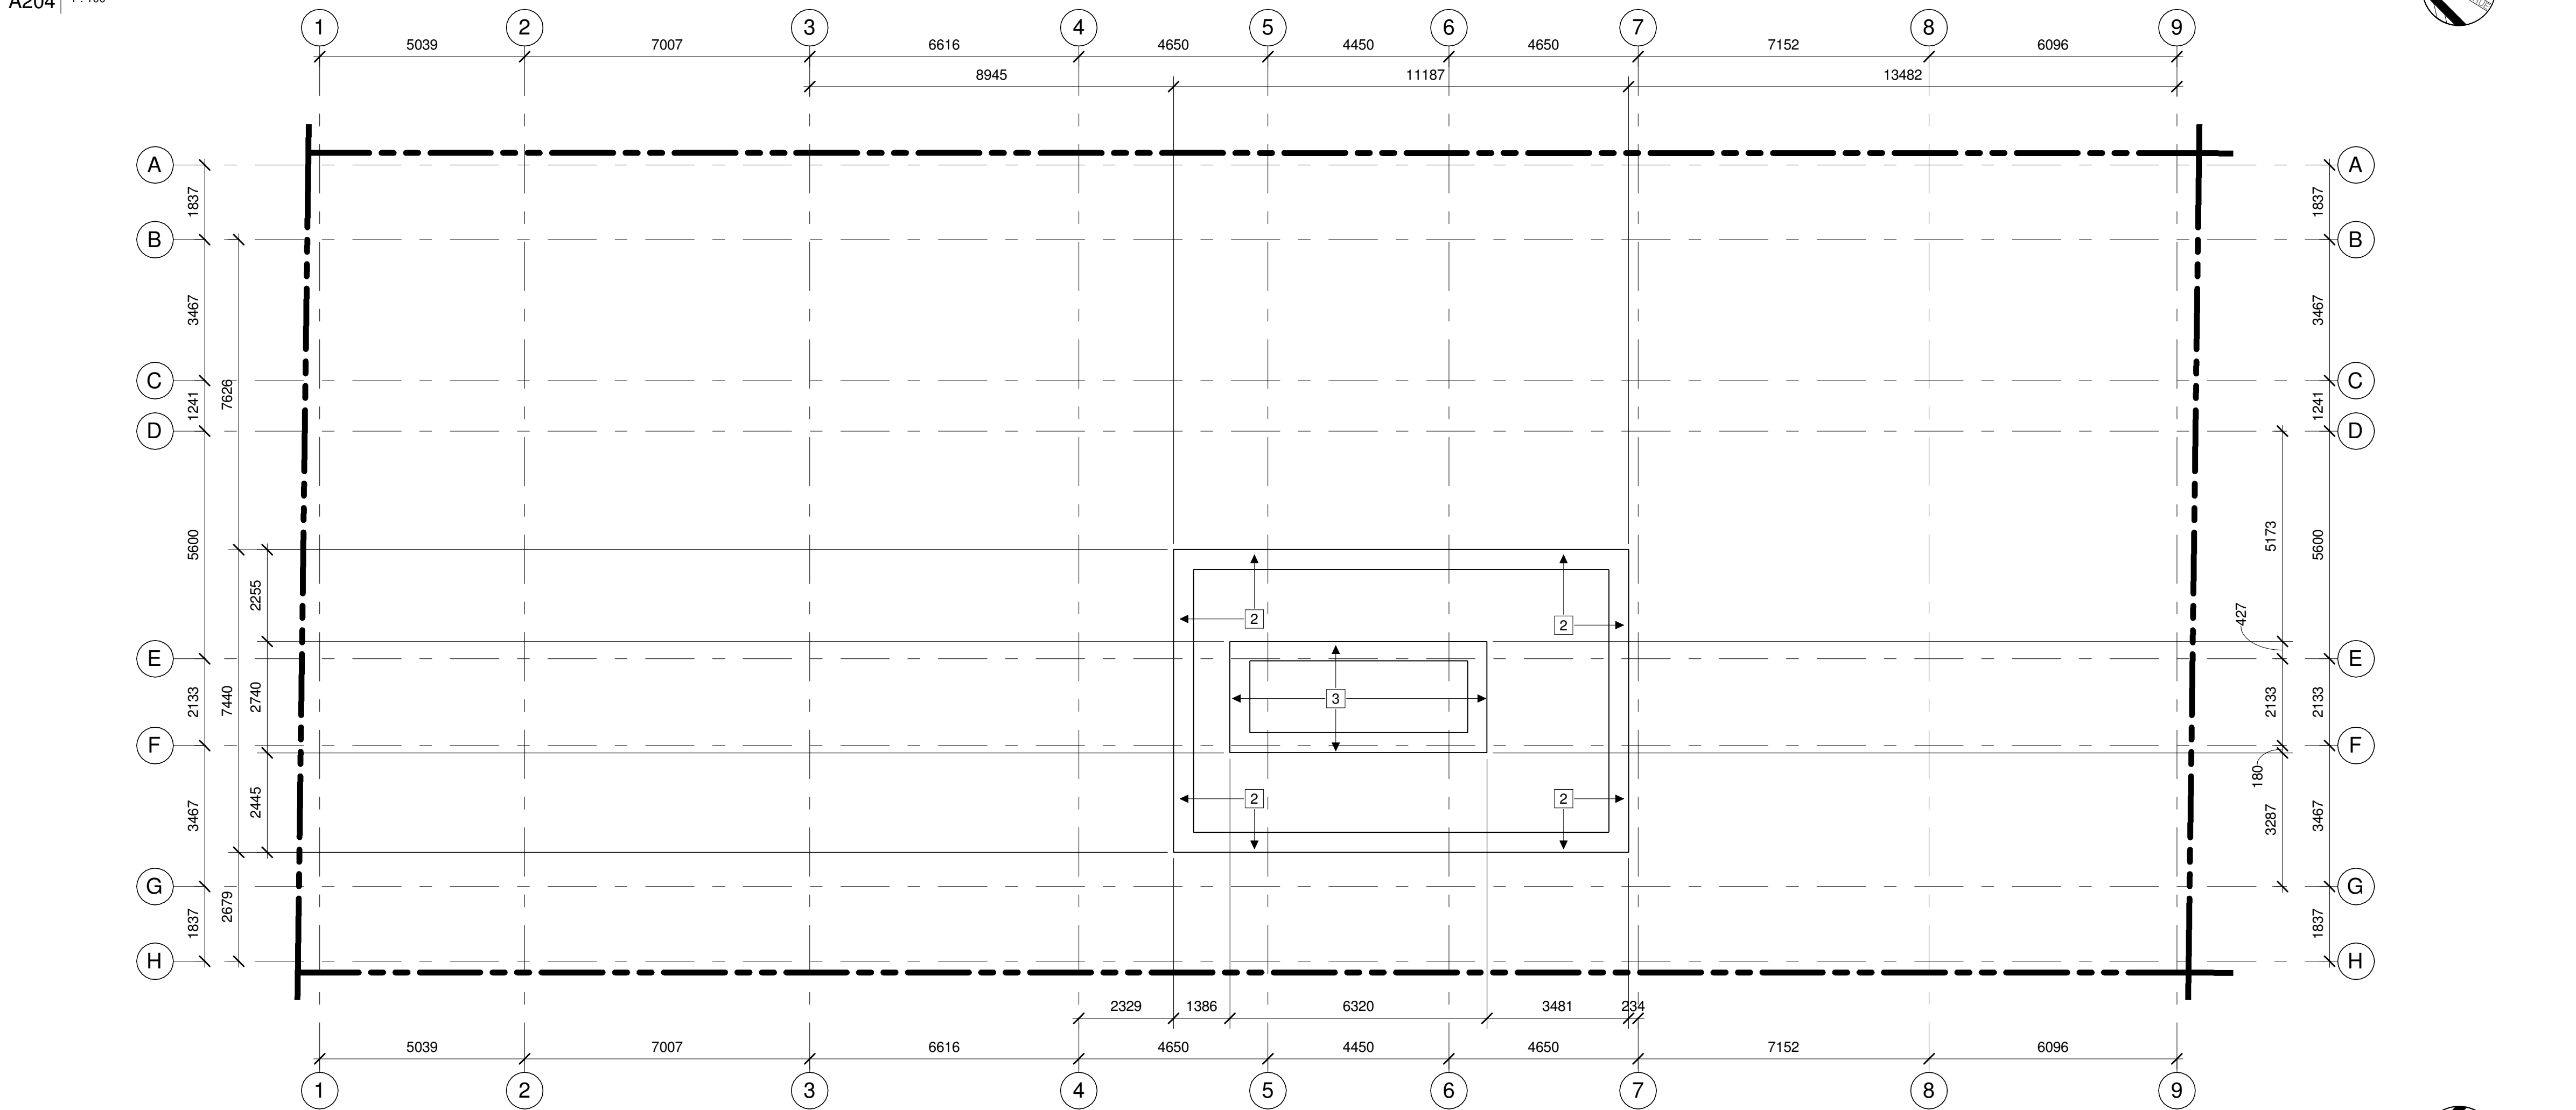

**2 UPPER ROOF PLAN**  
A204 1:100

**GENERAL REFERENCE PLAN NOTES:**

- DO NOT SCALE DRAWINGS.
- DIMENSIONS ARE FOR LOCATION ONLY. REFER TO STRUCTURAL DRAWINGS FOR FOOTINGS, COLUMNS AND FOUNDATION WALL SIZES.
- REFER TO MECHANICAL + ELECTRICAL DRAWINGS FOR DETAILS OF UNDERGROUND SERVICES.
- ALL WINDOWS ARE DIMENSIONED TO CENTERLINE OF WINDOW OPENING, UNLESS OTHERWISE NOTED.
- ALL DOORS ARE DIMENSIONED TO CENTERLINE OF DOOR OPENING, INCLUDING SIDELIGHT FRAMING, UNLESS OTHERWISE NOTED.
- ALL EXTERIOR WALLS ARE DIMENSIONED TO THE EXTERIOR FINISHED FACE, UNLESS NOTED OTHERWISE.
- ALL INTERIOR DIMENSIONS ARE DIMENSIONED FROM INTERIOR FINISHED FACES OF EXTERIOR WALLS, UNLESS OTHERWISE NOTED.
- ALL INTERIOR WALLS ARE DIMENSIONED TO CENTERLINE OF PARTITION, UNLESS OTHERWISE NOTED. CONSIDER OFFSET FROM PARTITION CENTERLINE TO STUD FRAMING CENTER BASED ON WALL ASSEMBLY.
- ENSURE 25mm MINIMUM THICKNESS OF CONCRETE COVER OVER VERTICAL STEEL REINFORCEMENT TO ALL REINFORCED CONCRETE STRUCTURAL COLUMNS AND WALLS.

**REFERENCE PLAN KEYNOTES:**

- LOWER LEVEL ROOF
- UPPER ROOF
- ELVATOR SHAFT ROOF
- ROOF SCREEN AND GATE

**REFERENCE PLAN LEGEND:**

 NOT IN CONTRACT

ARCHITECT OF RECORD


**CSV ARCHITECTS**

sustainable design · conception écologique

613.564.8118  
www.csv.ca

190 O'Connor Street, Suite 100  
Ottawa, Ontario, K2P 2R3

**DESIGN CONCEPT ARCHITECT**

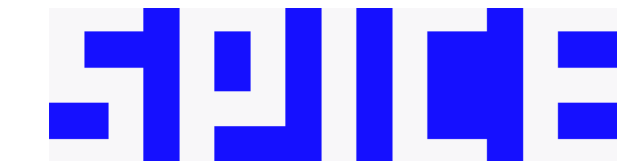

SPICE Design  
Level 4, 22 Bishopsgate  
London, England EC2N 4BQ  
www.spice.design

**STRUCTURAL ENGINEER**

GOODEVE STRUCTURAL INC.  
Suite 18, 77 Auriga Drive  
Ottawa, Ontario, Canada K2E 7Z7  
(613) 226-4556  
www.goodevestructural.ca

**MECHANICAL + ELECTRICAL ENGINEER**

QUASAR CONSULTING GROUP  
Suite 400, 150 Isabella Street  
Ottawa, Ontario, Canada K1S 5H3  
(613) 518-8344  
www.quasarcg.com

**CIVIL ENGINEER**

NOVATECH  
Engineers, Planners & Landscape Architects  
Suite 200, 240 Michael Cowpland Drive  
Ottawa, Ontario, Canada K2M 1P6  
(613) 254-9643  
www.novatech-eng.com

**LANDSCAPE ARCHITECT**

NOVATECH  
Engineers, Planners & Landscape Architects  
Suite 200, 240 Michael Cowpland Drive  
Ottawa, Ontario, Canada K2M 1P6  
(613) 254-9643  
www.novatech-eng.com



**STAMP**

2 2024.08.29 ISSUED FOR SPC AND REZONING  
1 2024.05.08 ISSUED FOR PHASE 2 PRECONSTRUCT  
REV DATE ISSUE

**NOTES**

- OWNERSHIP OF THE COPYRIGHT OF THE DESIGN AND THE WORKS EXECUTED FROM THE DESIGN REMAINS WITH CSV ARCHITECTS, AND MAY NOT BE REPRODUCED IN ANY FORM WITHOUT THE WRITTEN CONSENT OF CSV ARCHITECTS.
- THE DRAWINGS, PRESENTATIONS AND SPECIFICATIONS AS INSTRUMENTS OF SERVICE ARE AND SHALL REMAIN THE PROPERTY OF CSV ARCHITECTS. THEY ARE NOT TO BE USED BY THE CLIENT ON OTHER PROJECTS OR ON EXTENSIONS TO THIS PROJECT WITHOUT THE WRITTEN CONSENT OF CSV ARCHITECTS.
- THIS DRAWING IS TO BE READ IN CONJUNCTION WITH ALL OTHER PROJECT DRAWINGS AND SPECIFICATIONS.
- DO NOT SCALE DRAWINGS. CONTRACTOR SHALL BE RESPONSIBLE TO VERIFY DIMENSIONS ON SITE.
- ALL WORK SHALL BE IN ACCORDANCE WITH THE ONTARIO BUILDING CODE AND ALL SUPPLEMENTS AND APPLICABLE MUNICIPAL REGULATIONS.

**CLIENT**



OTTAWA  
ONTARIO, CANADA

**PROJECT**

**254 ARGYLE**

254 Argyle Avenue, Ottawa, Ontario

**TITLE**

**ROOFS & PENTHOUSE  
PLANS**


PROJECT NO: 2023-0250  
DRAWN: IK / EF / RK  
APPROVED: DH  
SCALE: 1:100  
DATE PRINTED: 9/3/2024 11:11:28 AM

REV DRAWING NO.


**2**

**A204**



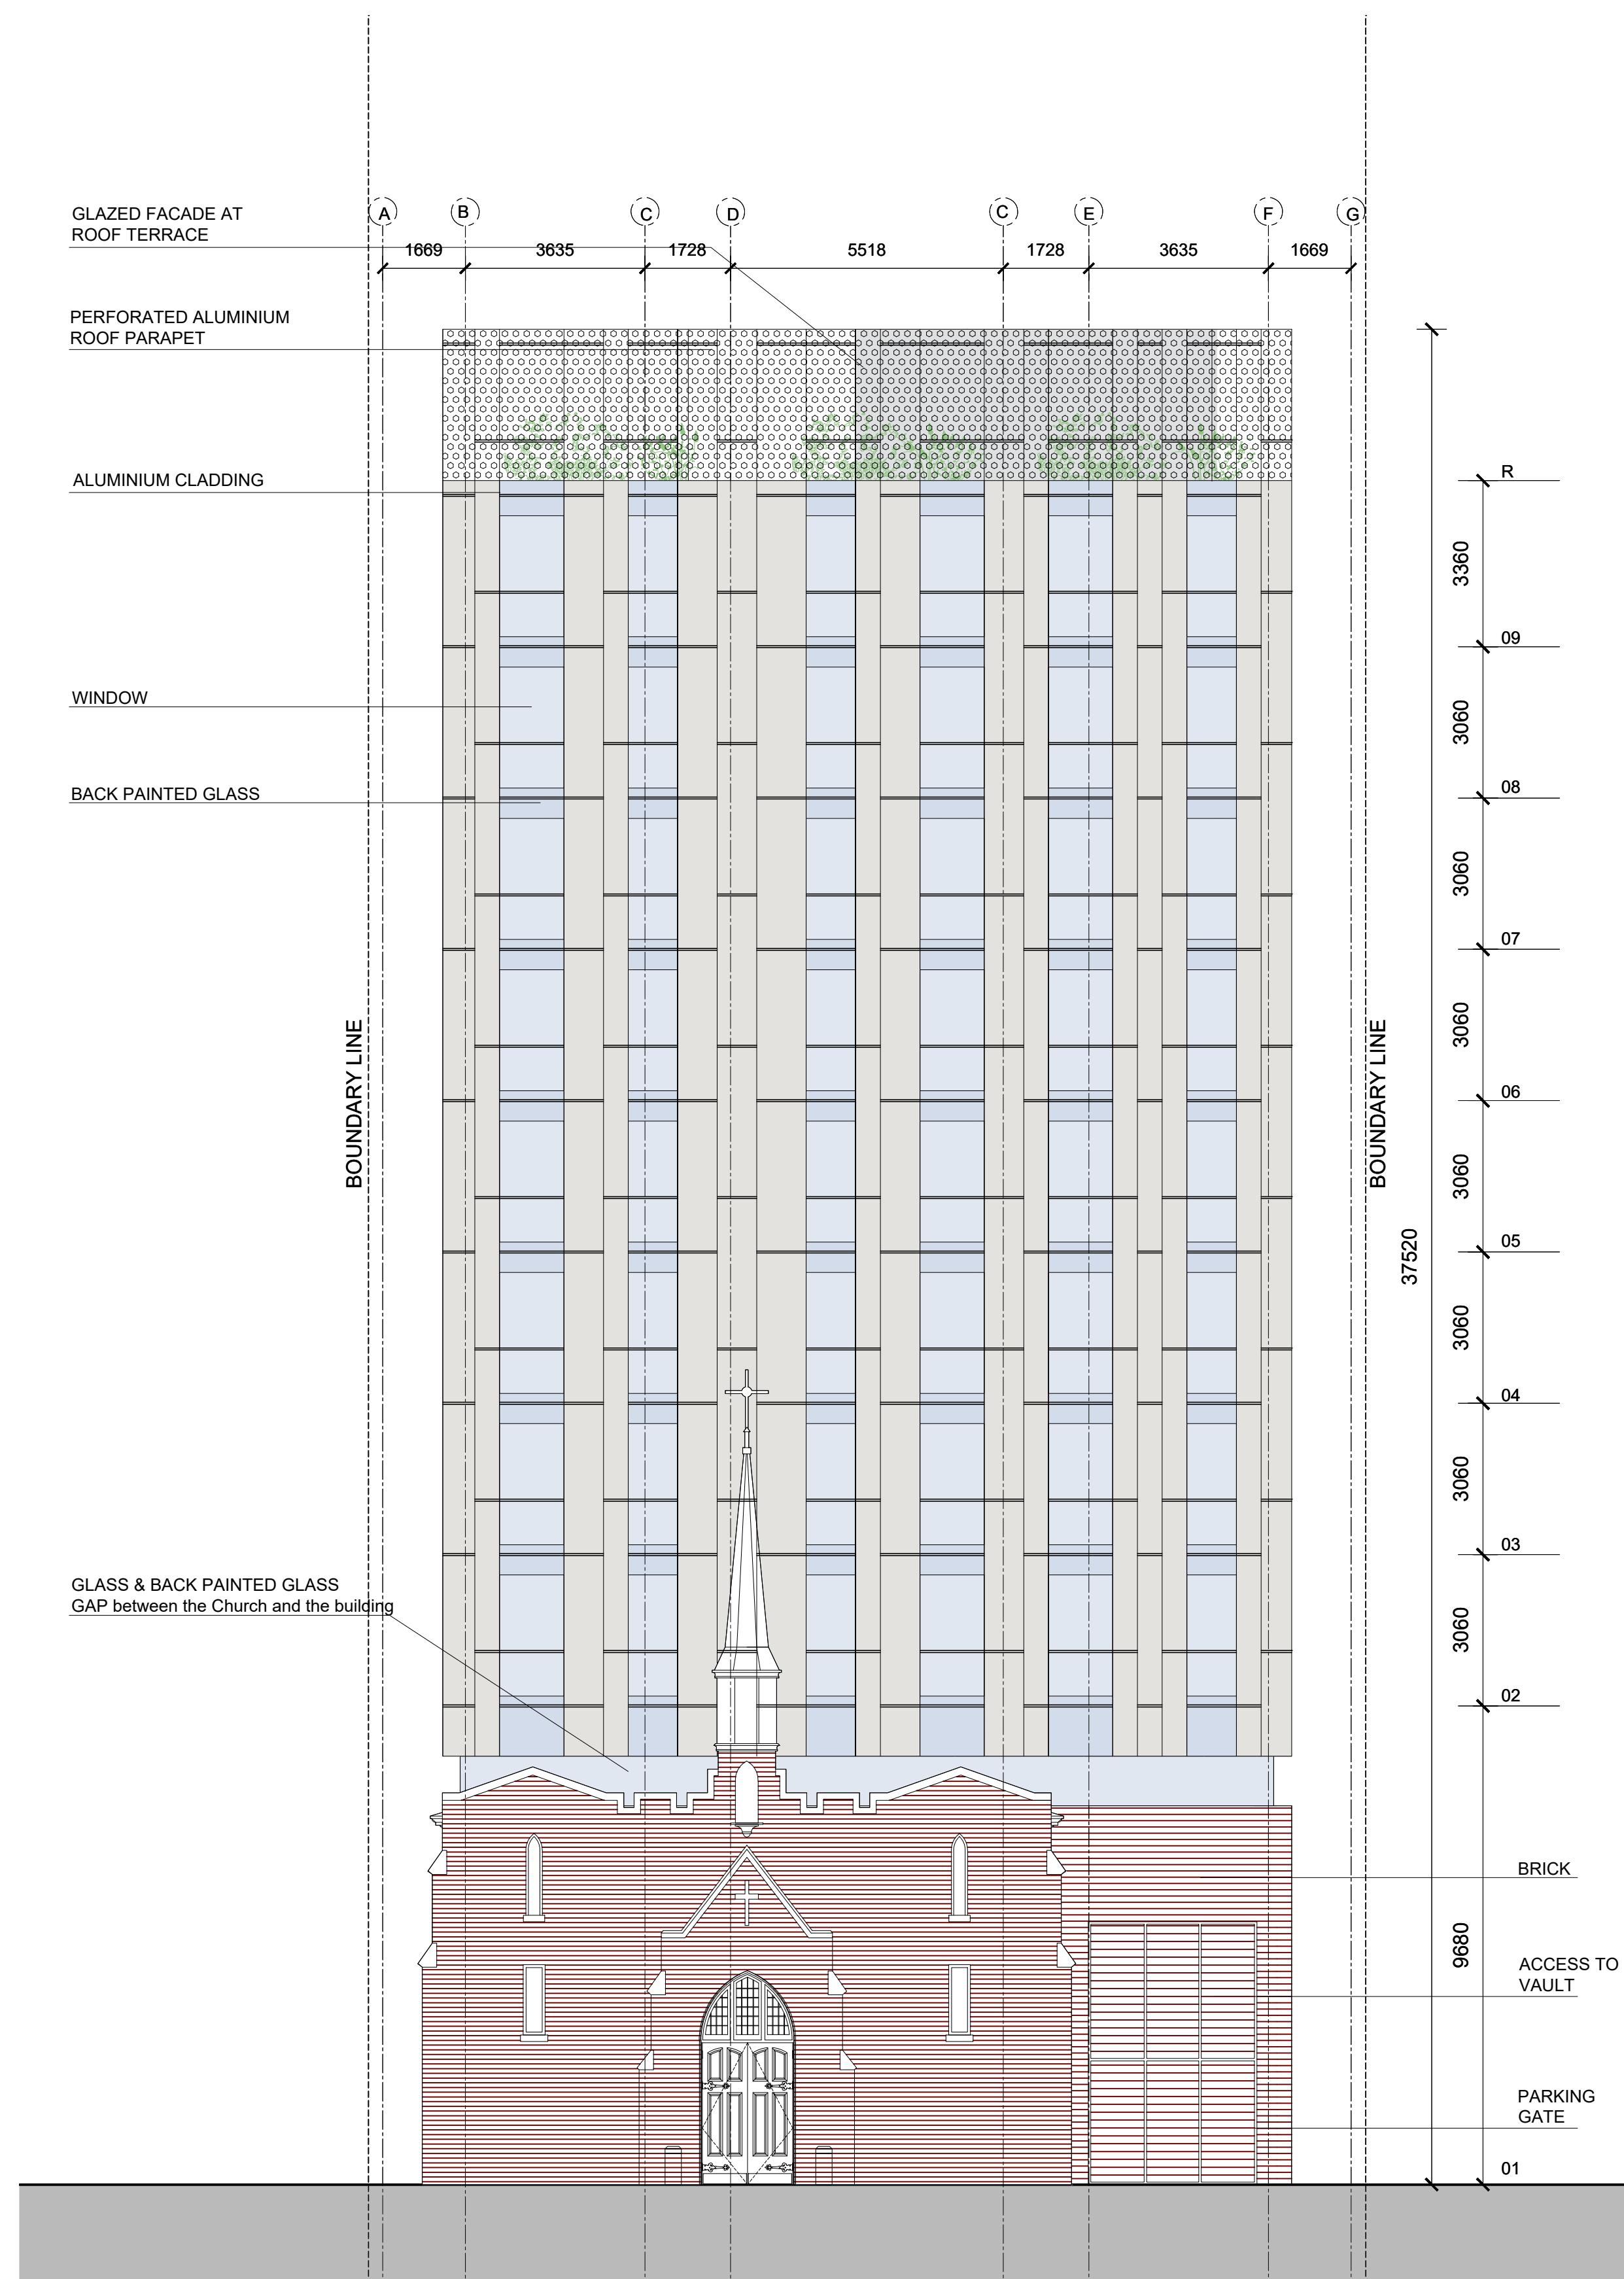

1 NORTH ELEVATION  
A300 1 : 100

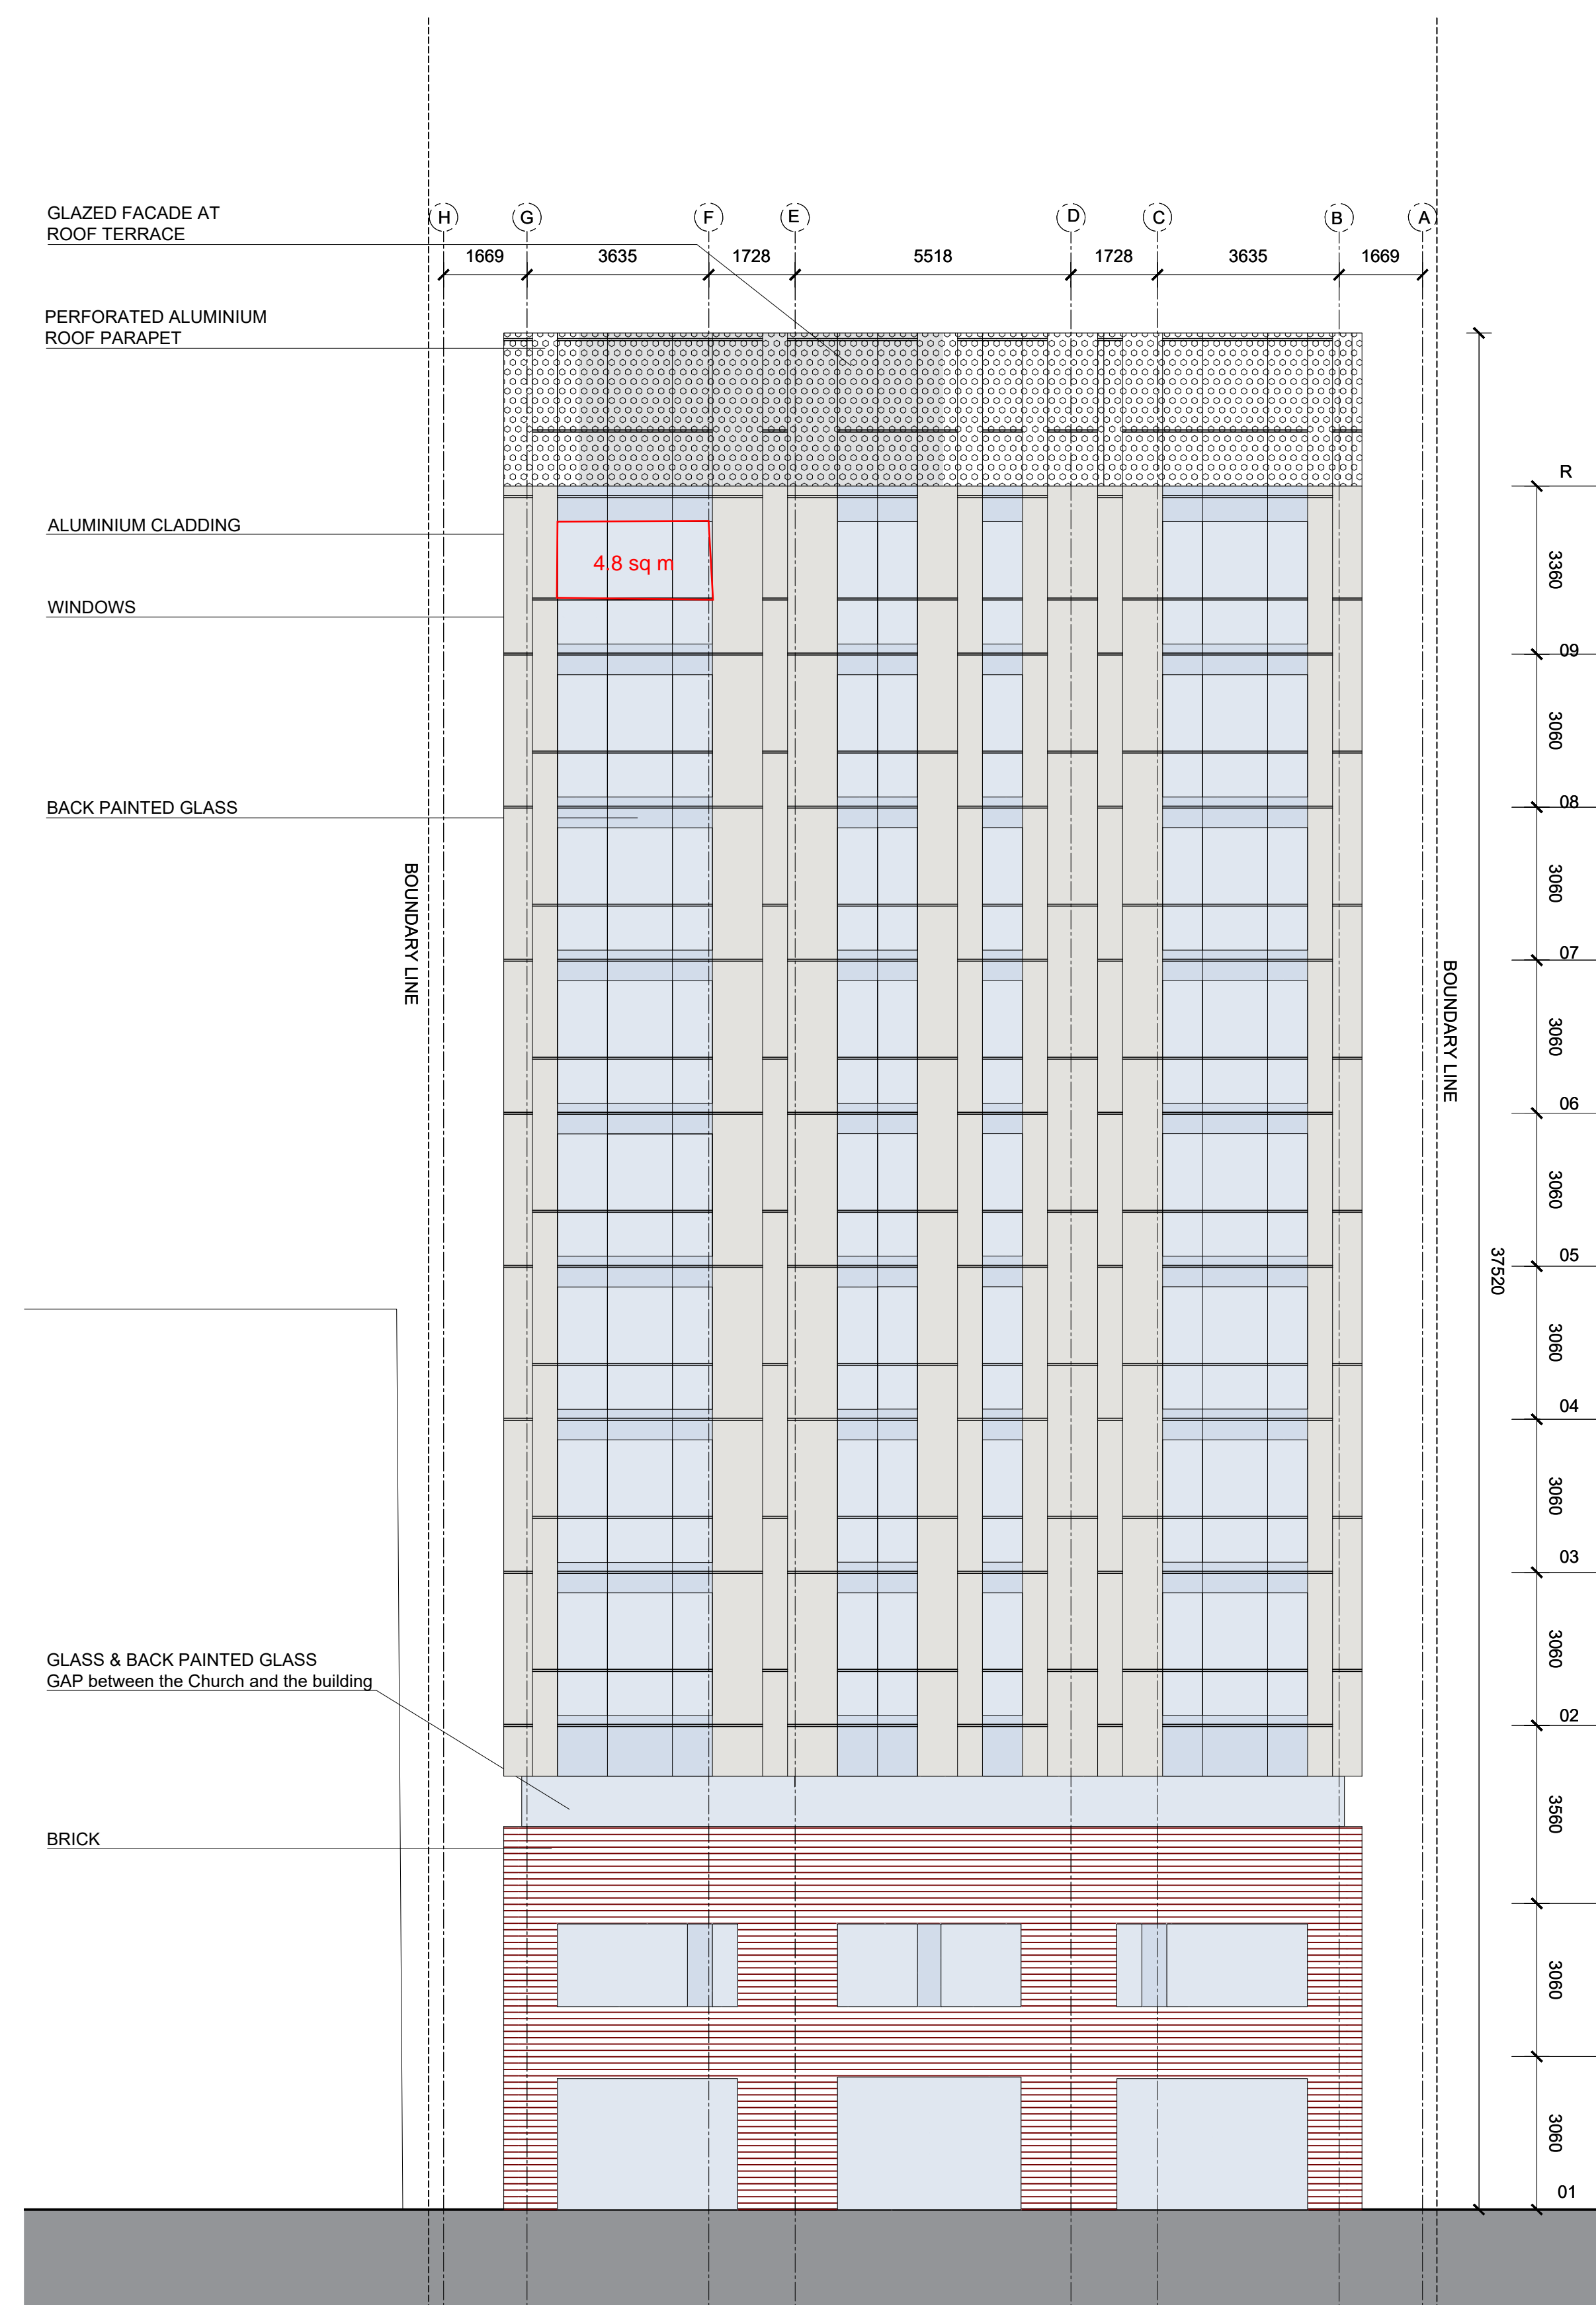

1 SOUTH ELEVATION  
A300 1:100







2	2024.08.29	ISSUED FOR SPC AND REZONING
1	2024.04.29	ISSUED FOR PHASE 2 PRECONSULT
REV	DATE	ISSUE

1. OWNERSHIP OF THE COPYRIGHT OF THE DESIGN AND THE WORKS EXECUTED FROM THE DESIGN REMAINS WITH CSV ARCHITECTS, AND MAY NOT BE REPRODUCED IN ANY FORM WITHOUT THE WRITTEN CONSENT OF CSV ARCHITECTS.
2. THE DRAWINGS, PRESENTATIONS AND SPECIFICATIONS AS INSTRUMENTS OF SERVICE ARE AND SHALL REMAIN THE PROPERTY OF CSV ARCHITECTS. THIS DRAWING IS NOT TO BE USED BY THE CLIENT ON OTHER PROJECTS OR ON EXTENSIONS TO THIS PROJECT WITHOUT THE WRITTEN CONSENT OF CSV ARCHITECTS.
3. THIS DRAWING IS TO BE READ IN CONJUNCTION WITH ALL OTHER PROJECT DRAWINGS AND SPECIFICATIONS.
4. DO NOT SCALE DRAWINGS. CONTRACTOR SHALL BE RESPONSIBLE TO VERIFY DIMENSIONS ON SITE.
5. THIS DRAWING SHALL BE USED IN ACCORDANCE WITH THE ONTARIO BUILDING CODE AND ALL SUPPLEMENTS AND APPLICABLE MUNICIPAL REGULATIONS.

A302









## **APPENDIX B**

### Sound Level Calculations



Filename: pow1.te                      Time Period: Day/Night 16/8 hours  
Description: POW1 - Unit C

Road data, segment # 1: Bank (day/night)

-----  
Car traffic volume : 24288/2112 veh/TimePeriod \*  
Medium truck volume : 1932/168 veh/TimePeriod \*  
Heavy truck volume : 1380/120 veh/TimePeriod \*  
Posted speed limit : 50 km/h  
Road gradient : 1 %  
Road pavement : 1 (Typical asphalt or concrete)

\* Refers to calculated road volumes based on the following input:

24 hr Traffic Volume (AADT or SADT): 30000  
Percentage of Annual Growth : 0.00  
Number of Years of Growth : 0.00  
Medium Truck % of Total Volume : 7.00  
Heavy Truck % of Total Volume : 5.00  
Day (16 hrs) % of Total Volume : 92.00

Data for Segment # 1: Bank (day/night)

-----  
Angle1 Angle2 : -90.00 deg -25.00 deg  
Wood depth : 0 (No woods.)  
No of house rows : 1 / 1  
House density : 50 %  
Surface : 2 (Reflective ground surface)  
Receiver source distance : 69.00 / 69.00 m  
Receiver height : 1.50 / 4.56 m  
Topography : 2 (Flat/gentle slope; with barrier)  
Barrier angle1 : -90.00 deg Angle2 : -31.00 deg  
Barrier height : 9.00 m  
Barrier receiver distance : 3.00 / 3.00 m  
Source elevation : 68.14 m  
Receiver elevation : 69.40 m  
Barrier elevation : 71.00 m  
Reference angle : 0.00

↑

Road data, segment # 2: Bank (day/night)

-----  
Car traffic volume : 24288/2112 veh/TimePeriod \*  
Medium truck volume : 1932/168 veh/TimePeriod \*  
Heavy truck volume : 1380/120 veh/TimePeriod \*  
Posted speed limit : 50 km/h



Road gradient : 1 %  
Road pavement : 1 (Typical asphalt or concrete)

\* Refers to calculated road volumes based on the following input:

24 hr Traffic Volume (AADT or SADT): 30000  
Percentage of Annual Growth : 0.00  
Number of Years of Growth : 0.00  
Medium Truck % of Total Volume : 7.00  
Heavy Truck % of Total Volume : 5.00  
Day (16 hrs) % of Total Volume : 92.00

Data for Segment # 2: Bank (day/night)

-----  
Angle1 Angle2 : -25.00 deg -9.00 deg  
Wood depth : 0 (No woods.)  
No of house rows : 0 / 0  
Surface : 2 (Reflective ground surface)  
Receiver source distance : 69.00 / 69.00 m  
Receiver height : 1.50 / 4.56 m  
Topography : 2 (Flat/gentle slope; with barrier)  
Barrier angle1 : -25.00 deg Angle2 : -9.00 deg  
Barrier height : 6.00 m  
Barrier receiver distance : 25.00 / 25.00 m  
Source elevation : 68.14 m  
Receiver elevation : 69.40 m  
Barrier elevation : 70.01 m  
Reference angle : 0.00

↑

Road data, segment # 3: Catherine (day/night)

-----  
Car traffic volume : 18216/1584 veh/TimePeriod \*  
Medium truck volume : 1449/126 veh/TimePeriod \*  
Heavy truck volume : 1035/90 veh/TimePeriod \*  
Posted speed limit : 50 km/h  
Road gradient : 1 %  
Road pavement : 1 (Typical asphalt or concrete)

\* Refers to calculated road volumes based on the following input:

24 hr Traffic Volume (AADT or SADT): 22500  
Percentage of Annual Growth : 0.00  
Number of Years of Growth : 0.00  
Medium Truck % of Total Volume : 7.00  
Heavy Truck % of Total Volume : 5.00  
Day (16 hrs) % of Total Volume : 92.00

Data for Segment # 3: Catherine (day/night)

-----



Angle1 Angle2 : -90.00 deg -70.00 deg  
 Wood depth : 0 (No woods.)  
 No of house rows : 1 / 1  
 House density : 50 %  
 Surface : 2 (Reflective ground surface)  
 Receiver source distance : 60.00 / 60.00 m  
 Receiver height : 1.50 / 4.56 m  
 Topography : 2 (Flat/gentle slope; with barrier)  
 Barrier angle1 : -90.00 deg Angle2 : -70.00 deg  
 Barrier height : 9.00 m  
 Barrier receiver distance : 3.00 / 3.00 m  
 Source elevation : 67.14 m  
 Receiver elevation : 69.40 m  
 Barrier elevation : 71.00 m  
 Reference angle : 0.00

↑

Road data, segment # 4: Catherine (day/night)

-----  
 Car traffic volume : 18216/1584 veh/TimePeriod \*  
 Medium truck volume : 1449/126 veh/TimePeriod \*  
 Heavy truck volume : 1035/90 veh/TimePeriod \*  
 Posted speed limit : 50 km/h  
 Road gradient : 1 %  
 Road pavement : 1 (Typical asphalt or concrete)

\* Refers to calculated road volumes based on the following input:

24 hr Traffic Volume (AADT or SADT): 22500  
 Percentage of Annual Growth : 0.00  
 Number of Years of Growth : 0.00  
 Medium Truck % of Total Volume : 7.00  
 Heavy Truck % of Total Volume : 5.00  
 Day (16 hrs) % of Total Volume : 92.00

Data for Segment # 4: Catherine (day/night)

-----  
 Angle1 Angle2 : -70.00 deg -11.00 deg  
 Wood depth : 0 (No woods.)  
 No of house rows : 0 / 0  
 Surface : 2 (Reflective ground surface)  
 Receiver source distance : 60.00 / 60.00 m  
 Receiver height : 1.50 / 4.56 m  
 Topography : 2 (Flat/gentle slope; with barrier)  
 Barrier angle1 : -70.00 deg Angle2 : -11.00 deg  
 Barrier height : 69.40 m  
 Barrier receiver distance : 10.00 / 10.00 m  
 Source elevation : 67.41 m  
 Receiver elevation : 69.40 m  
 Barrier elevation : 69.35 m



Reference angle : 0.00

↑

Road data, segment # 5: Catherine (day/night)

-----  
Car traffic volume : 18216/1584 veh/TimePeriod \*  
Medium truck volume : 1449/126 veh/TimePeriod \*  
Heavy truck volume : 1035/90 veh/TimePeriod \*  
Posted speed limit : 50 km/h  
Road gradient : 1 %  
Road pavement : 1 (Typical asphalt or concrete)

\* Refers to calculated road volumes based on the following input:

24 hr Traffic Volume (AADT or SADT): 22500  
Percentage of Annual Growth : 0.00  
Number of Years of Growth : 0.00  
Medium Truck % of Total Volume : 7.00  
Heavy Truck % of Total Volume : 5.00  
Day (16 hrs) % of Total Volume : 92.00

Data for Segment # 5: Catherine (day/night)

-----  
Angle1 Angle2 : -11.00 deg 5.00 deg  
Wood depth : 0 (No woods.)  
No of house rows : 0 / 0  
Surface : 2 (Reflective ground surface)  
Receiver source distance : 60.00 / 60.00 m  
Receiver height : 1.50 / 4.56 m  
Topography : 2 (Flat/gentle slope; with barrier)  
Barrier angle1 : -11.00 deg Angle2 : 2.00 deg  
Barrier height : 24.20 m  
Barrier receiver distance : 32.00 / 32.00 m  
Source elevation : 67.41 m  
Receiver elevation : 69.40 m  
Barrier elevation : 69.35 m  
Reference angle : 0.00

↑

Road data, segment # 6: Catherine (day/night)

-----  
Car traffic volume : 18216/1584 veh/TimePeriod \*  
Medium truck volume : 1449/126 veh/TimePeriod \*  
Heavy truck volume : 1035/90 veh/TimePeriod \*  
Posted speed limit : 50 km/h  
Road gradient : 1 %  
Road pavement : 1 (Typical asphalt or concrete)

\* Refers to calculated road volumes based on the following input:



24 hr Traffic Volume (AADT or SADT): 22500  
 Percentage of Annual Growth : 0.00  
 Number of Years of Growth : 0.00  
 Medium Truck % of Total Volume : 7.00  
 Heavy Truck % of Total Volume : 5.00  
 Day (16 hrs) % of Total Volume : 92.00

Data for Segment # 6: Catherine (day/night)

-----  
 Angle1 Angle2 : 5.00 deg 90.00 deg  
 Wood depth : 0 (No woods.)  
 No of house rows : 0 / 0  
 Surface : 2 (Reflective ground surface)  
 Receiver source distance : 60.00 / 60.00 m  
 Receiver height : 1.50 / 4.56 m  
 Topography : 2 (Flat/gentle slope; with barrier)  
 Barrier angle1 : 5.00 deg Angle2 : 90.00 deg  
 Barrier height : 8.50 m  
 Barrier receiver distance : 3.00 / 3.00 m  
 Source elevation : 67.41 m  
 Receiver elevation : 69.40 m  
 Barrier elevation : 70.01 m  
 Reference angle : 0.00

↑

Road data, segment # 7: Hwy417 (day/night)

-----  
 Car traffic volume : 89054/7744 veh/TimePeriod \*  
 Medium truck volume : 7084/616 veh/TimePeriod \*  
 Heavy truck volume : 5060/440 veh/TimePeriod \*  
 Posted speed limit : 100 km/h  
 Road gradient : 1 %  
 Road pavement : 1 (Typical asphalt or concrete)

\* Refers to calculated road volumes based on the following input:

24 hr Traffic Volume (AADT or SADT): 109998  
 Percentage of Annual Growth : 0.00  
 Number of Years of Growth : 0.00  
 Medium Truck % of Total Volume : 7.00  
 Heavy Truck % of Total Volume : 5.00  
 Day (16 hrs) % of Total Volume : 92.00

Data for Segment # 7: Hwy417 (day/night)

-----  
 Angle1 Angle2 : -90.00 deg -70.00 deg  
 Wood depth : 0 (No woods.)  
 No of house rows : 1 / 1  
 House density : 50 %  
 Surface : 2 (Reflective ground surface)



Receiver source distance : 130.00 / 130.00 m  
 Receiver height : 1.50 / 4.56 m  
 Topography : 2 (Flat/gentle slope; with barrier)  
 Barrier angle1 : -90.00 deg Angle2 : -70.00 deg  
 Barrier height : 9.00 m  
 Barrier receiver distance : 3.00 / 3.00 m  
 Source elevation : 72.00 m  
 Receiver elevation : 69.40 m  
 Barrier elevation : 71.00 m  
 Reference angle : 0.00

↑

Road data, segment # 8: Hwy417 (day/night)

-----  
 Car traffic volume : 89054/7744 veh/TimePeriod \*  
 Medium truck volume : 7084/616 veh/TimePeriod \*  
 Heavy truck volume : 5060/440 veh/TimePeriod \*  
 Posted speed limit : 100 km/h  
 Road gradient : 1 %  
 Road pavement : 1 (Typical asphalt or concrete)

\* Refers to calculated road volumes based on the following input:

24 hr Traffic Volume (AADT or SADT): 109998  
 Percentage of Annual Growth : 0.00  
 Number of Years of Growth : 0.00  
 Medium Truck % of Total Volume : 7.00  
 Heavy Truck % of Total Volume : 5.00  
 Day (16 hrs) % of Total Volume : 92.00

Data for Segment # 8: Hwy417 (day/night)

-----  
 Angle1 Angle2 : -70.00 deg -11.00 deg  
 Wood depth : 0 (No woods.)  
 No of house rows : 0 / 0  
 Surface : 2 (Reflective ground surface)  
 Receiver source distance : 130.00 / 130.00 m  
 Receiver height : 1.50 / 4.56 m  
 Topography : 2 (Flat/gentle slope; with barrier)  
 Barrier angle1 : -70.00 deg Angle2 : -11.00 deg  
 Barrier height : 69.40 m  
 Barrier receiver distance : 10.00 / 10.00 m  
 Source elevation : 72.00 m  
 Receiver elevation : 69.40 m  
 Barrier elevation : 69.35 m  
 Reference angle : 0.00

↑

Road data, segment # 9: Hwy417 (day/night)

-----



Car traffic volume : 89054/7744 veh/TimePeriod \*  
Medium truck volume : 7084/616 veh/TimePeriod \*  
Heavy truck volume : 5060/440 veh/TimePeriod \*  
Posted speed limit : 100 km/h  
Road gradient : 1 %  
Road pavement : 1 (Typical asphalt or concrete)

\* Refers to calculated road volumes based on the following input:

24 hr Traffic Volume (AADT or SADT): 109998  
Percentage of Annual Growth : 0.00  
Number of Years of Growth : 0.00  
Medium Truck % of Total Volume : 7.00  
Heavy Truck % of Total Volume : 5.00  
Day (16 hrs) % of Total Volume : 92.00

Data for Segment # 9: Hwy417 (day/night)

-----  
Angle1 Angle2 : -11.00 deg 5.00 deg  
Wood depth : 0 (No woods.)  
No of house rows : 0 / 0  
Surface : 2 (Reflective ground surface)  
Receiver source distance : 130.00 / 130.00 m  
Receiver height : 1.50 / 4.56 m  
Topography : 2 (Flat/gentle slope; with barrier)  
Barrier angle1 : -11.00 deg Angle2 : 2.00 deg  
Barrier height : 24.20 m  
Barrier receiver distance : 32.00 / 32.00 m  
Source elevation : 72.00 m  
Receiver elevation : 69.40 m  
Barrier elevation : 69.35 m  
Reference angle : 0.00

↑

Road data, segment # 10: Hwy417 (day/night)

-----  
Car traffic volume : 89054/7744 veh/TimePeriod \*  
Medium truck volume : 7084/616 veh/TimePeriod \*  
Heavy truck volume : 5060/440 veh/TimePeriod \*  
Posted speed limit : 100 km/h  
Road gradient : 1 %  
Road pavement : 1 (Typical asphalt or concrete)

\* Refers to calculated road volumes based on the following input:

24 hr Traffic Volume (AADT or SADT): 109998  
Percentage of Annual Growth : 0.00  
Number of Years of Growth : 0.00  
Medium Truck % of Total Volume : 7.00  
Heavy Truck % of Total Volume : 5.00



Day (16 hrs) % of Total Volume : 92.00

Data for Segment # 10: Hwy417 (day/night)

-----  
Angle1 Angle2 : 5.00 deg 90.00 deg  
Wood depth : 0 (No woods.)  
No of house rows : 0 / 0  
Surface : 2 (Reflective ground surface)  
Receiver source distance : 130.00 / 130.00 m  
Receiver height : 1.50 / 4.56 m  
Topography : 2 (Flat/gentle slope; with barrier)  
Barrier angle1 : 5.00 deg Angle2 : 90.00 deg  
Barrier height : 8.50 m  
Barrier receiver distance : 3.00 / 3.00 m  
Source elevation : 72.00 m  
Receiver elevation : 69.40 m  
Barrier elevation : 70.01 m  
Reference angle : 0.00

↑

Result summary (day)

-----  
! source ! Road ! Total  
! height ! Leq ! Leq  
! (m) ! (dBA) ! (dBA)  
-----+-----+-----+-----  
1.Bank ! 1.50 ! 48.55 ! 48.55  
2.Bank ! 1.50 ! 37.09 ! 37.09  
3.Catherine ! 1.50 ! 39.23 ! 39.23  
4.Catherine ! 1.50 ! 39.38 ! 39.38  
5.Catherine ! 1.50 ! 46.62 ! 46.62  
6.Catherine ! 1.50 ! 42.90 ! 42.90  
7.Hwy417 ! 1.50 ! 49.17 ! 49.17  
8.Hwy417 ! 1.50 ! 48.93 ! 48.93  
9.Hwy417 ! 1.50 ! 56.18 ! 56.18  
10.Hwy417 ! 1.50 ! 52.66 ! 52.66  
-----+-----+-----+-----  
Total 59.64 dBA

↑

Result summary (night)

-----  
! source ! Road ! Total  
! height ! Leq ! Leq  
! (m) ! (dBA) ! (dBA)  
-----+-----+-----+-----  
1.Bank ! 1.50 ! 41.22 ! 41.22  
2.Bank ! 1.50 ! 33.15 ! 33.15



3.Catherine	!	1.50	!	33.18	!	33.18
4.Catherine	!	1.50	!	31.78	!	31.78
5.Catherine	!	1.50	!	39.03	!	39.03
6.Catherine	!	1.50	!	36.60	!	36.60
7.Hwy417	!	1.50	!	43.28	!	43.28
8.Hwy417	!	1.50	!	41.34	!	41.34
9.Hwy417	!	1.50	!	48.59	!	48.59
10.Hwy417	!	1.50	!	46.60	!	46.60
-----+-----+-----+-----						
		Total				52.66 dBA

↑

TOTAL Leq FROM ALL SOURCES (DAY): 59.64  
(NIGHT): 52.66

↑

↑



Filename: pow2.te                      Time Period: Day/Night 16/8 hours  
Description: POW2 - Unit 9 - Ninth Floor

Road data, segment # 1: Bank (day/night)

-----  
Car traffic volume : 24288/2112 veh/TimePeriod \*  
Medium truck volume : 1932/168 veh/TimePeriod \*  
Heavy truck volume : 1380/120 veh/TimePeriod \*  
Posted speed limit : 50 km/h  
Road gradient : 1 %  
Road pavement : 1 (Typical asphalt or concrete)

\* Refers to calculated road volumes based on the following input:

24 hr Traffic Volume (AADT or SADT): 30000  
Percentage of Annual Growth : 0.00  
Number of Years of Growth : 0.00  
Medium Truck % of Total Volume : 7.00  
Heavy Truck % of Total Volume : 5.00  
Day (16 hrs) % of Total Volume : 92.00

Data for Segment # 1: Bank (day/night)

-----  
Angle1 Angle2 : -90.00 deg -29.00 deg  
Wood depth : 0 (No woods.)  
No of house rows : 1 / 1  
House density : 50 %  
Surface : 2 (Reflective ground surface)  
Receiver source distance : 68.00 / 68.00 m  
Receiver height : 32.60 / 32.60 m  
Topography : 2 (Flat/gentle slope; with barrier)  
Barrier angle1 : -90.00 deg Angle2 : -33.00 deg  
Barrier height : 9.00 m  
Barrier receiver distance : 3.00 / 3.00 m  
Source elevation : 68.14 m  
Receiver elevation : 69.40 m  
Barrier elevation : 71.00 m  
Reference angle : 0.00

↑

Road data, segment # 2: Bank (day/night)

-----  
Car traffic volume : 24288/2112 veh/TimePeriod \*  
Medium truck volume : 1932/168 veh/TimePeriod \*  
Heavy truck volume : 1380/120 veh/TimePeriod \*  
Posted speed limit : 50 km/h



Road gradient : 1 %  
Road pavement : 1 (Typical asphalt or concrete)

\* Refers to calculated road volumes based on the following input:

24 hr Traffic Volume (AADT or SADT): 30000  
Percentage of Annual Growth : 0.00  
Number of Years of Growth : 0.00  
Medium Truck % of Total Volume : 7.00  
Heavy Truck % of Total Volume : 5.00  
Day (16 hrs) % of Total Volume : 92.00

Data for Segment # 2: Bank (day/night)

-----  
Angle1 Angle2 : -29.00 deg -8.00 deg  
Wood depth : 0 (No woods.)  
No of house rows : 0 / 0  
Surface : 2 (Reflective ground surface)  
Receiver source distance : 68.00 / 68.00 m  
Receiver height : 32.60 / 32.60 m  
Topography : 2 (Flat/gentle slope; with barrier)  
Barrier angle1 : -29.00 deg Angle2 : -8.00 deg  
Barrier height : 6.00 m  
Barrier receiver distance : 25.00 / 25.00 m  
Source elevation : 68.14 m  
Receiver elevation : 69.40 m  
Barrier elevation : 70.01 m  
Reference angle : 0.00

↑

Road data, segment # 3: Catherine (day/night)

-----  
Car traffic volume : 18216/1584 veh/TimePeriod \*  
Medium truck volume : 1449/126 veh/TimePeriod \*  
Heavy truck volume : 1035/90 veh/TimePeriod \*  
Posted speed limit : 50 km/h  
Road gradient : 1 %  
Road pavement : 1 (Typical asphalt or concrete)

\* Refers to calculated road volumes based on the following input:

24 hr Traffic Volume (AADT or SADT): 22500  
Percentage of Annual Growth : 0.00  
Number of Years of Growth : 0.00  
Medium Truck % of Total Volume : 7.00  
Heavy Truck % of Total Volume : 5.00  
Day (16 hrs) % of Total Volume : 92.00

Data for Segment # 3: Catherine (day/night)

-----



Angle1 Angle2 : -90.00 deg -67.00 deg  
 Wood depth : 0 (No woods.)  
 No of house rows : 1 / 1  
 House density : 50 %  
 Surface : 2 (Reflective ground surface)  
 Receiver source distance : 61.00 / 61.00 m  
 Receiver height : 32.60 / 32.60 m  
 Topography : 2 (Flat/gentle slope; with barrier)  
 Barrier angle1 : -90.00 deg Angle2 : -67.00 deg  
 Barrier height : 9.00 m  
 Barrier receiver distance : 3.00 / 3.00 m  
 Source elevation : 67.14 m  
 Receiver elevation : 69.40 m  
 Barrier elevation : 71.00 m  
 Reference angle : 0.00

↑

Road data, segment # 4: Catherine (day/night)

-----  
 Car traffic volume : 18216/1584 veh/TimePeriod \*  
 Medium truck volume : 1449/126 veh/TimePeriod \*  
 Heavy truck volume : 1035/90 veh/TimePeriod \*  
 Posted speed limit : 50 km/h  
 Road gradient : 1 %  
 Road pavement : 1 (Typical asphalt or concrete)

\* Refers to calculated road volumes based on the following input:

24 hr Traffic Volume (AADT or SADT): 22500  
 Percentage of Annual Growth : 0.00  
 Number of Years of Growth : 0.00  
 Medium Truck % of Total Volume : 7.00  
 Heavy Truck % of Total Volume : 5.00  
 Day (16 hrs) % of Total Volume : 92.00

Data for Segment # 4: Catherine (day/night)

-----  
 Angle1 Angle2 : -67.00 deg -11.00 deg  
 Wood depth : 0 (No woods.)  
 No of house rows : 0 / 0  
 Surface : 2 (Reflective ground surface)  
 Receiver source distance : 61.00 / 61.00 m  
 Receiver height : 32.60 / 32.60 m  
 Topography : 2 (Flat/gentle slope; with barrier)  
 Barrier angle1 : -67.00 deg Angle2 : -11.00 deg  
 Barrier height : 69.40 m  
 Barrier receiver distance : 14.00 / 14.00 m  
 Source elevation : 67.41 m  
 Receiver elevation : 69.40 m  
 Barrier elevation : 69.35 m



Reference angle : 0.00

↑

Road data, segment # 5: Catherine (day/night)

-----  
Car traffic volume : 18216/1584 veh/TimePeriod \*  
Medium truck volume : 1449/126 veh/TimePeriod \*  
Heavy truck volume : 1035/90 veh/TimePeriod \*  
Posted speed limit : 50 km/h  
Road gradient : 1 %  
Road pavement : 1 (Typical asphalt or concrete)

\* Refers to calculated road volumes based on the following input:

24 hr Traffic Volume (AADT or SADT): 22500  
Percentage of Annual Growth : 0.00  
Number of Years of Growth : 0.00  
Medium Truck % of Total Volume : 7.00  
Heavy Truck % of Total Volume : 5.00  
Day (16 hrs) % of Total Volume : 92.00

Data for Segment # 5: Catherine (day/night)

-----  
Angle1 Angle2 : -11.00 deg 5.00 deg  
Wood depth : 0 (No woods.)  
No of house rows : 0 / 0  
Surface : 2 (Reflective ground surface)  
Receiver source distance : 61.00 / 61.00 m  
Receiver height : 32.60 / 32.60 m  
Topography : 2 (Flat/gentle slope; with barrier)  
Barrier angle1 : -11.00 deg Angle2 : 1.00 deg  
Barrier height : 24.20 m  
Barrier receiver distance : 35.00 / 35.00 m  
Source elevation : 67.41 m  
Receiver elevation : 69.40 m  
Barrier elevation : 69.35 m  
Reference angle : 0.00

↑

Road data, segment # 6: Catherine (day/night)

-----  
Car traffic volume : 18216/1584 veh/TimePeriod \*  
Medium truck volume : 1449/126 veh/TimePeriod \*  
Heavy truck volume : 1035/90 veh/TimePeriod \*  
Posted speed limit : 50 km/h  
Road gradient : 1 %  
Road pavement : 1 (Typical asphalt or concrete)

\* Refers to calculated road volumes based on the following input:



24 hr Traffic Volume (AADT or SADT): 22500  
 Percentage of Annual Growth : 0.00  
 Number of Years of Growth : 0.00  
 Medium Truck % of Total Volume : 7.00  
 Heavy Truck % of Total Volume : 5.00  
 Day (16 hrs) % of Total Volume : 92.00

Data for Segment # 6: Catherine (day/night)

-----  
 Angle1 Angle2 : 5.00 deg 90.00 deg  
 Wood depth : 0 (No woods.)  
 No of house rows : 0 / 0  
 Surface : 2 (Reflective ground surface)  
 Receiver source distance : 61.00 / 61.00 m  
 Receiver height : 32.60 / 32.60 m  
 Topography : 2 (Flat/gentle slope; with barrier)  
 Barrier angle1 : 5.00 deg Angle2 : 90.00 deg  
 Barrier height : 8.50 m  
 Barrier receiver distance : 3.00 / 3.00 m  
 Source elevation : 67.41 m  
 Receiver elevation : 69.40 m  
 Barrier elevation : 70.01 m  
 Reference angle : 0.00

↑

Road data, segment # 7: Hwy417 (day/night)

-----  
 Car traffic volume : 89054/7744 veh/TimePeriod \*  
 Medium truck volume : 7084/616 veh/TimePeriod \*  
 Heavy truck volume : 5060/440 veh/TimePeriod \*  
 Posted speed limit : 100 km/h  
 Road gradient : 1 %  
 Road pavement : 1 (Typical asphalt or concrete)

\* Refers to calculated road volumes based on the following input:

24 hr Traffic Volume (AADT or SADT): 109998  
 Percentage of Annual Growth : 0.00  
 Number of Years of Growth : 0.00  
 Medium Truck % of Total Volume : 7.00  
 Heavy Truck % of Total Volume : 5.00  
 Day (16 hrs) % of Total Volume : 92.00

Data for Segment # 7: Hwy417 (day/night)

-----  
 Angle1 Angle2 : -90.00 deg -67.00 deg  
 Wood depth : 0 (No woods.)  
 No of house rows : 1 / 1  
 House density : 50 %  
 Surface : 2 (Reflective ground surface)



Receiver source distance : 131.00 / 131.00 m  
 Receiver height : 32.60 / 32.60 m  
 Topography : 2 (Flat/gentle slope; with barrier)  
 Barrier angle1 : -90.00 deg Angle2 : -67.00 deg  
 Barrier height : 9.00 m  
 Barrier receiver distance : 3.00 / 3.00 m  
 Source elevation : 72.00 m  
 Receiver elevation : 69.40 m  
 Barrier elevation : 71.00 m  
 Reference angle : 0.00

↑

Road data, segment # 8: Hwy417 (day/night)

-----  
 Car traffic volume : 89054/7744 veh/TimePeriod \*  
 Medium truck volume : 7084/616 veh/TimePeriod \*  
 Heavy truck volume : 5060/440 veh/TimePeriod \*  
 Posted speed limit : 100 km/h  
 Road gradient : 1 %  
 Road pavement : 1 (Typical asphalt or concrete)

\* Refers to calculated road volumes based on the following input:

24 hr Traffic Volume (AADT or SADT): 109998  
 Percentage of Annual Growth : 0.00  
 Number of Years of Growth : 0.00  
 Medium Truck % of Total Volume : 7.00  
 Heavy Truck % of Total Volume : 5.00  
 Day (16 hrs) % of Total Volume : 92.00

Data for Segment # 8: Hwy417 (day/night)

-----  
 Angle1 Angle2 : -67.00 deg -11.00 deg  
 Wood depth : 0 (No woods.)  
 No of house rows : 0 / 0  
 Surface : 2 (Reflective ground surface)  
 Receiver source distance : 131.00 / 131.00 m  
 Receiver height : 32.60 / 32.60 m  
 Topography : 2 (Flat/gentle slope; with barrier)  
 Barrier angle1 : -67.00 deg Angle2 : -11.00 deg  
 Barrier height : 69.40 m  
 Barrier receiver distance : 14.00 / 14.00 m  
 Source elevation : 72.00 m  
 Receiver elevation : 69.40 m  
 Barrier elevation : 69.35 m  
 Reference angle : 0.00

↑

Road data, segment # 9: Hwy417 (day/night)

-----



Car traffic volume : 89054/7744 veh/TimePeriod \*  
Medium truck volume : 7084/616 veh/TimePeriod \*  
Heavy truck volume : 5060/440 veh/TimePeriod \*  
Posted speed limit : 100 km/h  
Road gradient : 1 %  
Road pavement : 1 (Typical asphalt or concrete)

\* Refers to calculated road volumes based on the following input:

24 hr Traffic Volume (AADT or SADT): 109998  
Percentage of Annual Growth : 0.00  
Number of Years of Growth : 0.00  
Medium Truck % of Total Volume : 7.00  
Heavy Truck % of Total Volume : 5.00  
Day (16 hrs) % of Total Volume : 92.00

Data for Segment # 9: Hwy417 (day/night)

-----  
Angle1 Angle2 : -11.00 deg 5.00 deg  
Wood depth : 0 (No woods.)  
No of house rows : 0 / 0  
Surface : 2 (Reflective ground surface)  
Receiver source distance : 131.00 / 131.00 m  
Receiver height : 32.60 / 32.60 m  
Topography : 2 (Flat/gentle slope; with barrier)  
Barrier angle1 : -11.00 deg Angle2 : 1.00 deg  
Barrier height : 24.20 m  
Barrier receiver distance : 35.00 / 35.00 m  
Source elevation : 72.00 m  
Receiver elevation : 69.40 m  
Barrier elevation : 69.35 m  
Reference angle : 0.00

↑

Road data, segment # 10: Hwy417 (day/night)

-----  
Car traffic volume : 89054/7744 veh/TimePeriod \*  
Medium truck volume : 7084/616 veh/TimePeriod \*  
Heavy truck volume : 5060/440 veh/TimePeriod \*  
Posted speed limit : 100 km/h  
Road gradient : 1 %  
Road pavement : 1 (Typical asphalt or concrete)

\* Refers to calculated road volumes based on the following input:

24 hr Traffic Volume (AADT or SADT): 109998  
Percentage of Annual Growth : 0.00  
Number of Years of Growth : 0.00  
Medium Truck % of Total Volume : 7.00  
Heavy Truck % of Total Volume : 5.00



Day (16 hrs) % of Total Volume : 92.00

Data for Segment # 10: Hwy417 (day/night)

-----  
Angle1 Angle2 : 5.00 deg 90.00 deg  
Wood depth : 0 (No woods.)  
No of house rows : 0 / 0  
Surface : 2 (Reflective ground surface)  
Receiver source distance : 131.00 / 131.00 m  
Receiver height : 32.60 / 32.60 m  
Topography : 2 (Flat/gentle slope; with barrier)  
Barrier angle1 : 5.00 deg Angle2 : 90.00 deg  
Barrier height : 8.50 m  
Barrier receiver distance : 3.00 / 3.00 m  
Source elevation : 72.00 m  
Receiver elevation : 69.40 m  
Barrier elevation : 70.01 m  
Reference angle : 0.00

↑

Result summary (day)

-----  
! source ! Road ! Total  
! height ! Leq ! Leq  
! (m) ! (dBA) ! (dBA)  
-----+-----+-----+-----  
1.Bank ! 1.50 ! 57.54 ! 57.54 \*  
2.Bank ! 1.50 ! 55.60 ! 55.60 \*  
3.Catherine ! 1.50 ! 52.51 ! 52.51 \*  
4.Catherine ! 1.50 ! 39.08 ! 39.08  
5.Catherine ! 1.50 ! 47.74 ! 47.74  
6.Catherine ! 1.50 ! 60.89 ! 60.89 \*  
7.Hwy417 ! 1.50 ! 62.22 ! 62.22 \*  
8.Hwy417 ! 1.50 ! 48.68 ! 48.68  
9.Hwy417 ! 1.50 ! 63.23 ! 63.23 \*  
10.Hwy417 ! 1.50 ! 70.49 ! 70.49 \*  
-----+-----+-----+-----  
Total 72.42 dBA

\* Bright Zone !

↑

Result summary (night)

-----  
! source ! Road ! Total  
! height ! Leq ! Leq  
! (m) ! (dBA) ! (dBA)  
-----+-----+-----+-----



1.Bank	!	1.50	!	49.94	!	49.94	*
2.Bank	!	1.50	!	48.00	!	48.00	*
3.Catherine	!	1.50	!	44.92	!	44.92	*
4.Catherine	!	1.50	!	31.48	!	31.48	
5.Catherine	!	1.50	!	40.15	!	40.15	
6.Catherine	!	1.50	!	53.29	!	53.29	*
7.Hwy417	!	1.50	!	54.62	!	54.62	*
8.Hwy417	!	1.50	!	41.08	!	41.08	
9.Hwy417	!	1.50	!	55.64	!	55.64	*
10.Hwy417	!	1.50	!	62.89	!	62.89	*
-----+-----+-----+-----							
Total						64.82	dBa

\* Bright Zone !

↑

TOTAL Leq FROM ALL SOURCES (DAY): 72.42  
(NIGHT): 64.82

↑

↑



Filename: ola1.te                      Time Period: Day/Night 16/8 hours  
Description: OLA1 - First Floor Backyard

Road data, segment # 1: Bank (day/night)

-----  
Car traffic volume : 24288/2112 veh/TimePeriod \*  
Medium truck volume : 1932/168 veh/TimePeriod \*  
Heavy truck volume : 1380/120 veh/TimePeriod \*  
Posted speed limit : 50 km/h  
Road gradient : 1 %  
Road pavement : 1 (Typical asphalt or concrete)

\* Refers to calculated road volumes based on the following input:

24 hr Traffic Volume (AADT or SADT): 30000  
Percentage of Annual Growth : 0.00  
Number of Years of Growth : 0.00  
Medium Truck % of Total Volume : 7.00  
Heavy Truck % of Total Volume : 5.00  
Day (16 hrs) % of Total Volume : 92.00

Data for Segment # 1: Bank (day/night)

-----  
Angle1 Angle2 : -90.00 deg -23.00 deg  
Wood depth : 0 (No woods.)  
No of house rows : 2 / 2  
House density : 95 %  
Surface : 2 (Reflective ground surface)  
Receiver source distance : 72.00 / 72.00 m  
Receiver height : 1.50 / 1.50 m  
Topography : 2 (Flat/gentle slope; with barrier)  
Barrier angle1 : -90.00 deg Angle2 : -28.00 deg  
Barrier height : 9.00 m  
Barrier receiver distance : 3.00 / 3.00 m  
Source elevation : 68.14 m  
Receiver elevation : 69.35 m  
Barrier elevation : 71.00 m  
Reference angle : 0.00

↑

Road data, segment # 2: Bank (day/night)

-----  
Car traffic volume : 24288/2112 veh/TimePeriod \*  
Medium truck volume : 1932/168 veh/TimePeriod \*  
Heavy truck volume : 1380/120 veh/TimePeriod \*  
Posted speed limit : 50 km/h



Road gradient : 1 %  
Road pavement : 1 (Typical asphalt or concrete)

\* Refers to calculated road volumes based on the following input:

24 hr Traffic Volume (AADT or SADT): 30000  
Percentage of Annual Growth : 0.00  
Number of Years of Growth : 0.00  
Medium Truck % of Total Volume : 7.00  
Heavy Truck % of Total Volume : 5.00  
Day (16 hrs) % of Total Volume : 92.00

Data for Segment # 2: Bank (day/night)

-----  
Angle1 Angle2 : -23.00 deg 7.00 deg  
Wood depth : 0 (No woods.)  
No of house rows : 0 / 0  
Surface : 2 (Reflective ground surface)  
Receiver source distance : 72.00 / 72.00 m  
Receiver height : 1.50 / 1.50 m  
Topography : 2 (Flat/gentle slope; with barrier)  
Barrier angle1 : -23.00 deg Angle2 : 7.00 deg  
Barrier height : 10.00 m  
Barrier receiver distance : 25.00 / 25.00 m  
Source elevation : 68.14 m  
Receiver elevation : 69.35 m  
Barrier elevation : 70.01 m  
Reference angle : 0.00

↑

Road data, segment # 3: Bank (day/night)

-----  
Car traffic volume : 24288/2112 veh/TimePeriod \*  
Medium truck volume : 1932/168 veh/TimePeriod \*  
Heavy truck volume : 1380/120 veh/TimePeriod \*  
Posted speed limit : 50 km/h  
Road gradient : 1 %  
Road pavement : 1 (Typical asphalt or concrete)

\* Refers to calculated road volumes based on the following input:

24 hr Traffic Volume (AADT or SADT): 30000  
Percentage of Annual Growth : 0.00  
Number of Years of Growth : 0.00  
Medium Truck % of Total Volume : 7.00  
Heavy Truck % of Total Volume : 5.00  
Day (16 hrs) % of Total Volume : 92.00

Data for Segment # 3: Bank (day/night)

-----



Angle1 Angle2 : 7.00 deg 90.00 deg  
 Wood depth : 0 (No woods.)  
 No of house rows : 2 / 2  
 House density : 50 %  
 Surface : 2 (Reflective ground surface)  
 Receiver source distance : 72.00 / 72.00 m  
 Receiver height : 1.50 / 1.50 m  
 Topography : 2 (Flat/gentle slope; with barrier)  
 Barrier angle1 : 7.00 deg Angle2 : 90.00 deg  
 Barrier height : 35.70 m  
 Barrier receiver distance : 3.00 / 3.00 m  
 Source elevation : 68.14 m  
 Receiver elevation : 69.35 m  
 Barrier elevation : 69.40 m  
 Reference angle : 0.00

▲

Road data, segment # 4: Catherine (day/night)

-----  
 Car traffic volume : 18216/1584 veh/TimePeriod \*  
 Medium truck volume : 1449/126 veh/TimePeriod \*  
 Heavy truck volume : 1035/90 veh/TimePeriod \*  
 Posted speed limit : 50 km/h  
 Road gradient : 1 %  
 Road pavement : 1 (Typical asphalt or concrete)

\* Refers to calculated road volumes based on the following input:

24 hr Traffic Volume (AADT or SADT): 22500  
 Percentage of Annual Growth : 0.00  
 Number of Years of Growth : 0.00  
 Medium Truck % of Total Volume : 7.00  
 Heavy Truck % of Total Volume : 5.00  
 Day (16 hrs) % of Total Volume : 92.00

Data for Segment # 4: Catherine (day/night)

-----  
 Angle1 Angle2 : -90.00 deg 75.00 deg  
 Wood depth : 0 (No woods.)  
 No of house rows : 1 / 1  
 House density : 50 %  
 Surface : 2 (Reflective ground surface)  
 Receiver source distance : 57.00 / 57.00 m  
 Receiver height : 1.50 / 1.50 m  
 Topography : 2 (Flat/gentle slope; with barrier)  
 Barrier angle1 : -90.00 deg Angle2 : 75.00 deg  
 Barrier height : 6.00 m  
 Barrier receiver distance : 1.00 / 1.00 m  
 Source elevation : 67.41 m  
 Receiver elevation : 69.35 m



Barrier elevation : 69.35 m  
Reference angle : 0.00

↑

Road data, segment # 5: Catherine (day/night)

-----  
Car traffic volume : 18216/1584 veh/TimePeriod \*  
Medium truck volume : 1449/126 veh/TimePeriod \*  
Heavy truck volume : 1035/90 veh/TimePeriod \*  
Posted speed limit : 50 km/h  
Road gradient : 1 %  
Road pavement : 1 (Typical asphalt or concrete)

\* Refers to calculated road volumes based on the following input:

24 hr Traffic Volume (AADT or SADT): 22500  
Percentage of Annual Growth : 0.00  
Number of Years of Growth : 0.00  
Medium Truck % of Total Volume : 7.00  
Heavy Truck % of Total Volume : 5.00  
Day (16 hrs) % of Total Volume : 92.00

Data for Segment # 5: Catherine (day/night)

-----  
Angle1 Angle2 : 75.00 deg 90.00 deg  
Wood depth : 0 (No woods.)  
No of house rows : 0 / 0  
Surface : 2 (Reflective ground surface)  
Receiver source distance : 57.00 / 57.00 m  
Receiver height : 1.50 / 1.50 m  
Topography : 2 (Flat/gentle slope; with barrier)  
Barrier angle1 : 77.00 deg Angle2 : 90.00 deg  
Barrier height : 9.00 m  
Barrier receiver distance : 3.00 / 3.00 m  
Source elevation : 67.41 m  
Receiver elevation : 69.35 m  
Barrier elevation : 71.00 m  
Reference angle : 0.00

↑

Road data, segment # 6: Hwy417 (day/night)

-----  
Car traffic volume : 89054/7744 veh/TimePeriod \*  
Medium truck volume : 7084/616 veh/TimePeriod \*  
Heavy truck volume : 5060/440 veh/TimePeriod \*  
Posted speed limit : 100 km/h  
Road gradient : 1 %  
Road pavement : 1 (Typical asphalt or concrete)

\* Refers to calculated road volumes based on the following input:



24 hr Traffic Volume (AADT or SADT): 109998  
 Percentage of Annual Growth : 0.00  
 Number of Years of Growth : 0.00  
 Medium Truck % of Total Volume : 7.00  
 Heavy Truck % of Total Volume : 5.00  
 Day (16 hrs) % of Total Volume : 92.00

Data for Segment # 6: Hwy417 (day/night)

-----  
 Angle1 Angle2 : -90.00 deg 75.00 deg  
 Wood depth : 0 (No woods.)  
 No of house rows : 1 / 1  
 House density : 50 %  
 Surface : 2 (Reflective ground surface)  
 Receiver source distance : 130.00 / 130.00 m  
 Receiver height : 1.50 / 1.50 m  
 Topography : 2 (Flat/gentle slope; with barrier)  
 Barrier angle1 : -90.00 deg Angle2 : 75.00 deg  
 Barrier height : 6.00 m  
 Barrier receiver distance : 1.00 / 1.00 m  
 Source elevation : 71.50 m  
 Receiver elevation : 69.35 m  
 Barrier elevation : 69.35 m  
 Reference angle : 0.00

↑

Road data, segment # 7: Hwy417 (day/night)

-----  
 Car traffic volume : 89054/7744 veh/TimePeriod \*  
 Medium truck volume : 7084/616 veh/TimePeriod \*  
 Heavy truck volume : 5060/440 veh/TimePeriod \*  
 Posted speed limit : 100 km/h  
 Road gradient : 1 %  
 Road pavement : 1 (Typical asphalt or concrete)

\* Refers to calculated road volumes based on the following input:

24 hr Traffic Volume (AADT or SADT): 109998  
 Percentage of Annual Growth : 0.00  
 Number of Years of Growth : 0.00  
 Medium Truck % of Total Volume : 7.00  
 Heavy Truck % of Total Volume : 5.00  
 Day (16 hrs) % of Total Volume : 92.00

Data for Segment # 7: Hwy417 (day/night)

-----  
 Angle1 Angle2 : 75.00 deg 90.00 deg  
 Wood depth : 0 (No woods.)  
 No of house rows : 1 / 1



House density : 50 %  
 Surface : 2 (Reflective ground surface)  
 Receiver source distance : 130.00 / 130.00 m  
 Receiver height : 1.50 / 1.50 m  
 Topography : 2 (Flat/gentle slope; with barrier)  
 Barrier angle1 : 77.00 deg Angle2 : 90.00 deg  
 Barrier height : 9.00 m  
 Barrier receiver distance : 3.00 / 3.00 m  
 Source elevation : 71.50 m  
 Receiver elevation : 69.35 m  
 Barrier elevation : 71.00 m  
 Reference angle : 0.00

↑

#### Result summary (day)

-----

	!	source	!	Road	!	Total
	!	height	!	Leq	!	Leq
	!	(m)	!	(dBA)	!	(dBA)
1.Bank	!	1.50	!	43.67	!	43.67
2.Bank	!	1.50	!	36.90	!	36.90
3.Bank	!	1.50	!	41.67	!	41.67
4.Catherine	!	1.50	!	45.70	!	45.70
5.Catherine	!	1.50	!	45.87	!	45.87
6.Hwy417	!	1.50	!	55.18	!	55.18
7.Hwy417	!	1.50	!	53.40	!	53.40
	+		+		+	
		Total				58.24 dBA

↑

#### Result summary (night)

-----

	!	source	!	Road	!	Total
	!	height	!	Leq	!	Leq
	!	(m)	!	(dBA)	!	(dBA)
1.Bank	!	1.50	!	36.07	!	36.07
2.Bank	!	1.50	!	29.30	!	29.30
3.Bank	!	1.50	!	34.08	!	34.08
4.Catherine	!	1.50	!	38.10	!	38.10
5.Catherine	!	1.50	!	38.27	!	38.27
6.Hwy417	!	1.50	!	47.58	!	47.58
7.Hwy417	!	1.50	!	45.80	!	45.80
	+		+		+	
		Total				50.64 dBA

↑



TOTAL Leq FROM ALL SOURCES (DAY): 58.24  
(NIGHT): 50.64





Filename: ola2.te                      Time Period: Day/Night 16/8 hours  
Description: OLA2 - Roof Top Amenity

Road data, segment # 1: Bank (day/night)

-----  
Car traffic volume : 24288/2112 veh/TimePeriod \*  
Medium truck volume : 1932/168 veh/TimePeriod \*  
Heavy truck volume : 1380/120 veh/TimePeriod \*  
Posted speed limit : 50 km/h  
Road gradient : 1 %  
Road pavement : 1 (Typical asphalt or concrete)

\* Refers to calculated road volumes based on the following input:

24 hr Traffic Volume (AADT or SADT): 30000  
Percentage of Annual Growth : 0.00  
Number of Years of Growth : 0.00  
Medium Truck % of Total Volume : 7.00  
Heavy Truck % of Total Volume : 5.00  
Day (16 hrs) % of Total Volume : 92.00

Data for Segment # 1: Bank (day/night)

-----  
Angle1 Angle2 : -90.00 deg -48.00 deg  
Wood depth : 0 (No woods.)  
No of house rows : 1 / 1  
House density : 50 %  
Surface : 2 (Reflective ground surface)  
Receiver source distance : 79.00 / 79.00 m  
Receiver height : 35.70 / 35.70 m  
Topography : 2 (Flat/gentle slope; with barrier)  
Barrier angle1 : -90.00 deg Angle2 : -48.00 deg  
Barrier height : 8.50 m  
Barrier receiver distance : 3.00 / 3.00 m  
Source elevation : 68.14 m  
Receiver elevation : 69.40 m  
Barrier elevation : 69.40 m  
Reference angle : 0.00

↑

Road data, segment # 2: Bank (day/night)

-----  
Car traffic volume : 24288/2112 veh/TimePeriod \*  
Medium truck volume : 1932/168 veh/TimePeriod \*  
Heavy truck volume : 1380/120 veh/TimePeriod \*  
Posted speed limit : 50 km/h



Road gradient : 1 %  
Road pavement : 1 (Typical asphalt or concrete)

\* Refers to calculated road volumes based on the following input:

24 hr Traffic Volume (AADT or SADT): 30000  
Percentage of Annual Growth : 0.00  
Number of Years of Growth : 0.00  
Medium Truck % of Total Volume : 7.00  
Heavy Truck % of Total Volume : 5.00  
Day (16 hrs) % of Total Volume : 92.00

Data for Segment # 2: Bank (day/night)

-----  
Angle1 Angle2 : -48.00 deg 52.00 deg  
Wood depth : 0 (No woods.)  
No of house rows : 0 / 0  
Surface : 2 (Reflective ground surface)  
Receiver source distance : 79.00 / 79.00 m  
Receiver height : 35.70 / 35.70 m  
Topography : 2 (Flat/gentle slope; with barrier)  
Barrier angle1 : -48.00 deg Angle2 : 52.00 deg  
Barrier height : 37.50 m  
Barrier receiver distance : 4.00 / 4.00 m  
Source elevation : 68.14 m  
Receiver elevation : 69.40 m  
Barrier elevation : 69.40 m  
Reference angle : 0.00

↑

Road data, segment # 3: Bank (day/night)

-----  
Car traffic volume : 24288/2112 veh/TimePeriod \*  
Medium truck volume : 1932/168 veh/TimePeriod \*  
Heavy truck volume : 1380/120 veh/TimePeriod \*  
Posted speed limit : 50 km/h  
Road gradient : 1 %  
Road pavement : 1 (Typical asphalt or concrete)

\* Refers to calculated road volumes based on the following input:

24 hr Traffic Volume (AADT or SADT): 30000  
Percentage of Annual Growth : 0.00  
Number of Years of Growth : 0.00  
Medium Truck % of Total Volume : 7.00  
Heavy Truck % of Total Volume : 5.00  
Day (16 hrs) % of Total Volume : 92.00

Data for Segment # 3: Bank (day/night)

-----



Angle1 Angle2 : 52.00 deg 90.00 deg  
 Wood depth : 0 (No woods.)  
 No of house rows : 1 / 1  
 House density : 50 %  
 Surface : 2 (Reflective ground surface)  
 Receiver source distance : 79.00 / 79.00 m  
 Receiver height : 35.70 / 35.70 m  
 Topography : 2 (Flat/gentle slope; with barrier)  
 Barrier angle1 : 52.00 deg Angle2 : 90.00 deg  
 Barrier height : 22.00 m  
 Barrier receiver distance : 3.00 / 3.00 m  
 Source elevation : 68.14 m  
 Receiver elevation : 69.40 m  
 Barrier elevation : 70.00 m  
 Reference angle : 0.00

↑

Road data, segment # 4: Catherine (day/night)

-----  
 Car traffic volume : 18216/1584 veh/TimePeriod \*  
 Medium truck volume : 1449/126 veh/TimePeriod \*  
 Heavy truck volume : 1035/90 veh/TimePeriod \*  
 Posted speed limit : 50 km/h  
 Road gradient : 1 %  
 Road pavement : 1 (Typical asphalt or concrete)

\* Refers to calculated road volumes based on the following input:

24 hr Traffic Volume (AADT or SADT): 22500  
 Percentage of Annual Growth : 0.00  
 Number of Years of Growth : 0.00  
 Medium Truck % of Total Volume : 7.00  
 Heavy Truck % of Total Volume : 5.00  
 Day (16 hrs) % of Total Volume : 92.00

Data for Segment # 4: Catherine (day/night)

-----  
 Angle1 Angle2 : -90.00 deg -40.00 deg  
 Wood depth : 0 (No woods.)  
 No of house rows : 3 / 3  
 House density : 20 %  
 Surface : 2 (Reflective ground surface)  
 Receiver source distance : 69.00 / 69.00 m  
 Receiver height : 35.70 / 35.70 m  
 Topography : 2 (Flat/gentle slope; with barrier)  
 Barrier angle1 : -90.00 deg Angle2 : -40.00 deg  
 Barrier height : 10.00 m  
 Barrier receiver distance : 3.00 / 3.00 m  
 Source elevation : 67.41 m  
 Receiver elevation : 69.40 m



Barrier elevation : 71.42 m  
Reference angle : 0.00

↑

Road data, segment # 5: Catherine (day/night)

-----  
Car traffic volume : 18216/1584 veh/TimePeriod \*  
Medium truck volume : 1449/126 veh/TimePeriod \*  
Heavy truck volume : 1035/90 veh/TimePeriod \*  
Posted speed limit : 50 km/h  
Road gradient : 1 %  
Road pavement : 1 (Typical asphalt or concrete)

\* Refers to calculated road volumes based on the following input:

24 hr Traffic Volume (AADT or SADT): 22500  
Percentage of Annual Growth : 0.00  
Number of Years of Growth : 0.00  
Medium Truck % of Total Volume : 7.00  
Heavy Truck % of Total Volume : 5.00  
Day (16 hrs) % of Total Volume : 92.00

Data for Segment # 5: Catherine (day/night)

-----  
Angle1 Angle2 : -40.00 deg 10.00 deg  
Wood depth : 0 (No woods.)  
No of house rows : 0 / 0  
Surface : 2 (Reflective ground surface)  
Receiver source distance : 69.00 / 69.00 m  
Receiver height : 35.70 / 35.70 m  
Topography : 2 (Flat/gentle slope; with barrier)  
Barrier angle1 : -40.00 deg Angle2 : 10.00 deg  
Barrier height : 69.40 m  
Barrier receiver distance : 20.00 / 20.00 m  
Source elevation : 67.41 m  
Receiver elevation : 69.40 m  
Barrier elevation : 69.35 m  
Reference angle : 0.00

↑

Road data, segment # 6: Catherine (day/night)

-----  
Car traffic volume : 18216/1584 veh/TimePeriod \*  
Medium truck volume : 1449/126 veh/TimePeriod \*  
Heavy truck volume : 1035/90 veh/TimePeriod \*  
Posted speed limit : 50 km/h  
Road gradient : 1 %  
Road pavement : 1 (Typical asphalt or concrete)

\* Refers to calculated road volumes based on the following input:



24 hr Traffic Volume (AADT or SADT): 22500  
 Percentage of Annual Growth : 0.00  
 Number of Years of Growth : 0.00  
 Medium Truck % of Total Volume : 7.00  
 Heavy Truck % of Total Volume : 5.00  
 Day (16 hrs) % of Total Volume : 92.00

Data for Segment # 6: Catherine (day/night)

-----  
 Angle1 Angle2 : 10.00 deg 50.00 deg  
 Wood depth : 0 (No woods.)  
 No of house rows : 1 / 1  
 House density : 20 %  
 Surface : 2 (Reflective ground surface)  
 Receiver source distance : 69.00 / 69.00 m  
 Receiver height : 35.70 / 35.70 m  
 Topography : 2 (Flat/gentle slope; with barrier)  
 Barrier angle1 : 10.00 deg Angle2 : 50.00 deg  
 Barrier height : 8.50 m  
 Barrier receiver distance : 8.00 / 8.00 m  
 Source elevation : 67.41 m  
 Receiver elevation : 69.40 m  
 Barrier elevation : 70.01 m  
 Reference angle : 0.00

↑

Road data, segment # 7: Catherine (day/night)

-----  
 Car traffic volume : 18216/1584 veh/TimePeriod \*  
 Medium truck volume : 1449/126 veh/TimePeriod \*  
 Heavy truck volume : 1035/90 veh/TimePeriod \*  
 Posted speed limit : 50 km/h  
 Road gradient : 1 %  
 Road pavement : 1 (Typical asphalt or concrete)

\* Refers to calculated road volumes based on the following input:

24 hr Traffic Volume (AADT or SADT): 22500  
 Percentage of Annual Growth : 0.00  
 Number of Years of Growth : 0.00  
 Medium Truck % of Total Volume : 7.00  
 Heavy Truck % of Total Volume : 5.00  
 Day (16 hrs) % of Total Volume : 92.00

Data for Segment # 7: Catherine (day/night)

-----  
 Angle1 Angle2 : 50.00 deg 90.00 deg  
 Wood depth : 0 (No woods.)  
 No of house rows : 1 / 1



House density : 20 %  
 Surface : 2 (Reflective ground surface)  
 Receiver source distance : 69.00 / 69.00 m  
 Receiver height : 35.70 / 35.70 m  
 Topography : 2 (Flat/gentle slope; with barrier)  
 Barrier angle1 : 50.00 deg Angle2 : 90.00 deg  
 Barrier height : 37.50 m  
 Barrier receiver distance : 3.00 / 3.00 m  
 Source elevation : 67.41 m  
 Receiver elevation : 69.40 m  
 Barrier elevation : 69.40 m  
 Reference angle : 0.00

↑

#### Result summary (day)

	!	source	!	Road	!	Total
	!	height	!	Leq	!	Leq
	!	(m)	!	(dBA)	!	(dBA)
1.Bank	!	1.50	!	55.29	!	55.29 *
2.Bank	!	1.50	!	42.86	!	42.86
3.Bank	!	1.50	!	54.85	!	54.85 *
4.Catherine	!	1.50	!	54.15	!	54.15 *
5.Catherine	!	1.50	!	38.05	!	38.05
6.Catherine	!	1.50	!	56.18	!	56.18 *
7.Catherine	!	1.50	!	44.13	!	44.13
Total						61.37 dBA

↑

#### Result summary (night)

	!	source	!	Road	!	Total
	!	height	!	Leq	!	Leq
	!	(m)	!	(dBA)	!	(dBA)
1.Bank	!	1.50	!	47.69	!	47.69 *
2.Bank	!	1.50	!	35.27	!	35.27
3.Bank	!	1.50	!	47.26	!	47.26 *
4.Catherine	!	1.50	!	46.55	!	46.55 *
5.Catherine	!	1.50	!	30.45	!	30.45
6.Catherine	!	1.50	!	48.58	!	48.58 *
7.Catherine	!	1.50	!	36.53	!	36.53
Total						53.77 dBA

↑



TOTAL Leq FROM ALL SOURCES (DAY): 61.37  
(NIGHT): 53.77





Filename: ola22.te                      Time Period: Day/Night 16/8 hours  
Description: OLA2 - Roof Top Amenity

Road data, segment # 1: Hwy417 (day/night)

-----  
Car traffic volume : 89054/7744 veh/TimePeriod \*  
Medium truck volume : 7084/616 veh/TimePeriod \*  
Heavy truck volume : 5060/440 veh/TimePeriod \*  
Posted speed limit : 100 km/h  
Road gradient : 1 %  
Road pavement : 1 (Typical asphalt or concrete)

\* Refers to calculated road volumes based on the following input:

24 hr Traffic Volume (AADT or SADT): 109998  
Percentage of Annual Growth : 0.00  
Number of Years of Growth : 0.00  
Medium Truck % of Total Volume : 7.00  
Heavy Truck % of Total Volume : 5.00  
Day (16 hrs) % of Total Volume : 92.00

Data for Segment # 1: Hwy417 (day/night)

-----  
Angle1 Angle2 : -90.00 deg -40.00 deg  
Wood depth : 0 (No woods.)  
No of house rows : 3 / 3  
House density : 20 %  
Surface : 2 (Reflective ground surface)  
Receiver source distance : 136.00 / 136.00 m  
Receiver height : 35.70 / 35.70 m  
Topography : 2 (Flat/gentle slope; with barrier)  
Barrier angle1 : -90.00 deg Angle2 : -40.00 deg  
Barrier height : 10.00 m  
Barrier receiver distance : 3.00 / 3.00 m  
Source elevation : 71.50 m  
Receiver elevation : 69.40 m  
Barrier elevation : 71.42 m  
Reference angle : 0.00

↑

Road data, segment # 2: Hwy417 (day/night)

-----  
Car traffic volume : 89054/7744 veh/TimePeriod \*  
Medium truck volume : 7084/616 veh/TimePeriod \*  
Heavy truck volume : 5060/440 veh/TimePeriod \*  
Posted speed limit : 100 km/h



Road gradient : 1 %  
Road pavement : 1 (Typical asphalt or concrete)

\* Refers to calculated road volumes based on the following input:

24 hr Traffic Volume (AADT or SADT): 109998  
Percentage of Annual Growth : 0.00  
Number of Years of Growth : 0.00  
Medium Truck % of Total Volume : 7.00  
Heavy Truck % of Total Volume : 5.00  
Day (16 hrs) % of Total Volume : 92.00

Data for Segment # 2: Hwy417 (day/night)

-----  
Angle1 Angle2 : -40.00 deg 10.00 deg  
Wood depth : 0 (No woods.)  
No of house rows : 0 / 0  
Surface : 2 (Reflective ground surface)  
Receiver source distance : 136.00 / 136.00 m  
Receiver height : 35.70 / 35.70 m  
Topography : 2 (Flat/gentle slope; with barrier)  
Barrier angle1 : -40.00 deg Angle2 : 10.00 deg  
Barrier height : 69.40 m  
Barrier receiver distance : 20.00 / 20.00 m  
Source elevation : 71.50 m  
Receiver elevation : 69.40 m  
Barrier elevation : 69.35 m  
Reference angle : 0.00

↑

Road data, segment # 3: Hwy417 (day/night)

-----  
Car traffic volume : 89054/7744 veh/TimePeriod \*  
Medium truck volume : 7084/616 veh/TimePeriod \*  
Heavy truck volume : 5060/440 veh/TimePeriod \*  
Posted speed limit : 100 km/h  
Road gradient : 1 %  
Road pavement : 1 (Typical asphalt or concrete)

\* Refers to calculated road volumes based on the following input:

24 hr Traffic Volume (AADT or SADT): 109998  
Percentage of Annual Growth : 0.00  
Number of Years of Growth : 0.00  
Medium Truck % of Total Volume : 7.00  
Heavy Truck % of Total Volume : 5.00  
Day (16 hrs) % of Total Volume : 92.00

Data for Segment # 3: Hwy417 (day/night)

-----



Angle1 Angle2 : 10.00 deg 50.00 deg  
 Wood depth : 0 (No woods.)  
 No of house rows : 1 / 1  
 House density : 20 %  
 Surface : 2 (Reflective ground surface)  
 Receiver source distance : 136.00 / 136.00 m  
 Receiver height : 35.70 / 35.70 m  
 Topography : 2 (Flat/gentle slope; with barrier)  
 Barrier angle1 : 10.00 deg Angle2 : 50.00 deg  
 Barrier height : 8.50 m  
 Barrier receiver distance : 8.00 / 8.00 m  
 Source elevation : 71.50 m  
 Receiver elevation : 69.40 m  
 Barrier elevation : 70.01 m  
 Reference angle : 0.00

↑

Road data, segment # 4: Hwy417 (day/night)

-----  
 Car traffic volume : 89054/7744 veh/TimePeriod \*  
 Medium truck volume : 7084/616 veh/TimePeriod \*  
 Heavy truck volume : 5060/440 veh/TimePeriod \*  
 Posted speed limit : 100 km/h  
 Road gradient : 1 %  
 Road pavement : 1 (Typical asphalt or concrete)

\* Refers to calculated road volumes based on the following input:

24 hr Traffic Volume (AADT or SADT): 109998  
 Percentage of Annual Growth : 0.00  
 Number of Years of Growth : 0.00  
 Medium Truck % of Total Volume : 7.00  
 Heavy Truck % of Total Volume : 5.00  
 Day (16 hrs) % of Total Volume : 92.00

Data for Segment # 4: Hwy417 (day/night)

-----  
 Angle1 Angle2 : 50.00 deg 90.00 deg  
 Wood depth : 0 (No woods.)  
 No of house rows : 1 / 1  
 House density : 20 %  
 Surface : 2 (Reflective ground surface)  
 Receiver source distance : 136.00 / 136.00 m  
 Receiver height : 35.70 / 35.70 m  
 Topography : 2 (Flat/gentle slope; with barrier)  
 Barrier angle1 : 50.00 deg Angle2 : 90.00 deg  
 Barrier height : 37.50 m  
 Barrier receiver distance : 3.00 / 3.00 m  
 Source elevation : 71.50 m  
 Receiver elevation : 69.40 m



Barrier elevation : 69.40 m  
Reference angle : 0.00

↑

Result summary (day)

	!	source	!	Road	!	Total
	!	height	!	Leq	!	Leq
	!	(m)	!	(dBA)	!	(dBA)
1.Hwy417	!	1.50	!	64.13	!	64.13 *
2.Hwy417	!	1.50	!	48.02	!	48.02
3.Hwy417	!	1.50	!	66.16	!	66.16 *
4.Hwy417	!	1.50	!	55.72	!	55.72
Total						68.55 dBA

↑

Result summary (night)

	!	source	!	Road	!	Total
	!	height	!	Leq	!	Leq
	!	(m)	!	(dBA)	!	(dBA)
1.Hwy417	!	1.50	!	56.54	!	56.54 *
2.Hwy417	!	1.50	!	40.42	!	40.42
3.Hwy417	!	1.50	!	58.57	!	58.57 *
4.Hwy417	!	1.50	!	48.13	!	48.13
Total						60.96 dBA

↑

TOTAL Leq FROM ALL SOURCES (DAY): 68.55  
(NIGHT): 60.96

↑

↑



### Daytime

OLA2	
Segment	Sound (dBA)
1	61.37
2	68.55
<b>L<sub>eq</sub> =</b>	<b>69.31</b>

### Nighttime




OLA2	
Segment	Sound (dBA)
1	53.77
2	60.96
<b>L<sub>eq</sub> =</b>	<b>61.72</b>

Total sound equivalent sound level resulting from several road segments required when there are more than 8 segments to be imputed into Stampson.

$$L_{eq} = 10 \log [10^{(L_{eq1}/10)} + 10^{(L_{eq2}/10)} + \dots 10^{(L_{eqn}/10)}]$$



M:\2023\123062\CAD\Civil\Figures\Noise\123062-NC.dwg, Fig. Sep 12, 2024 - 3:18pm, mfang

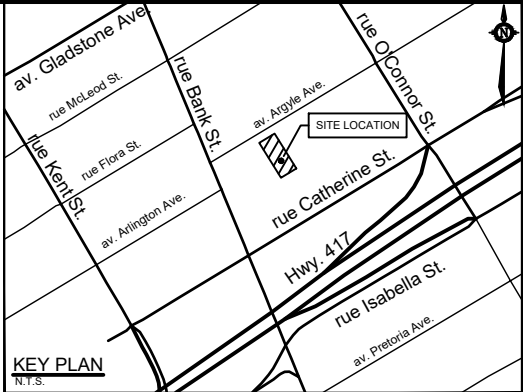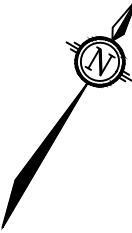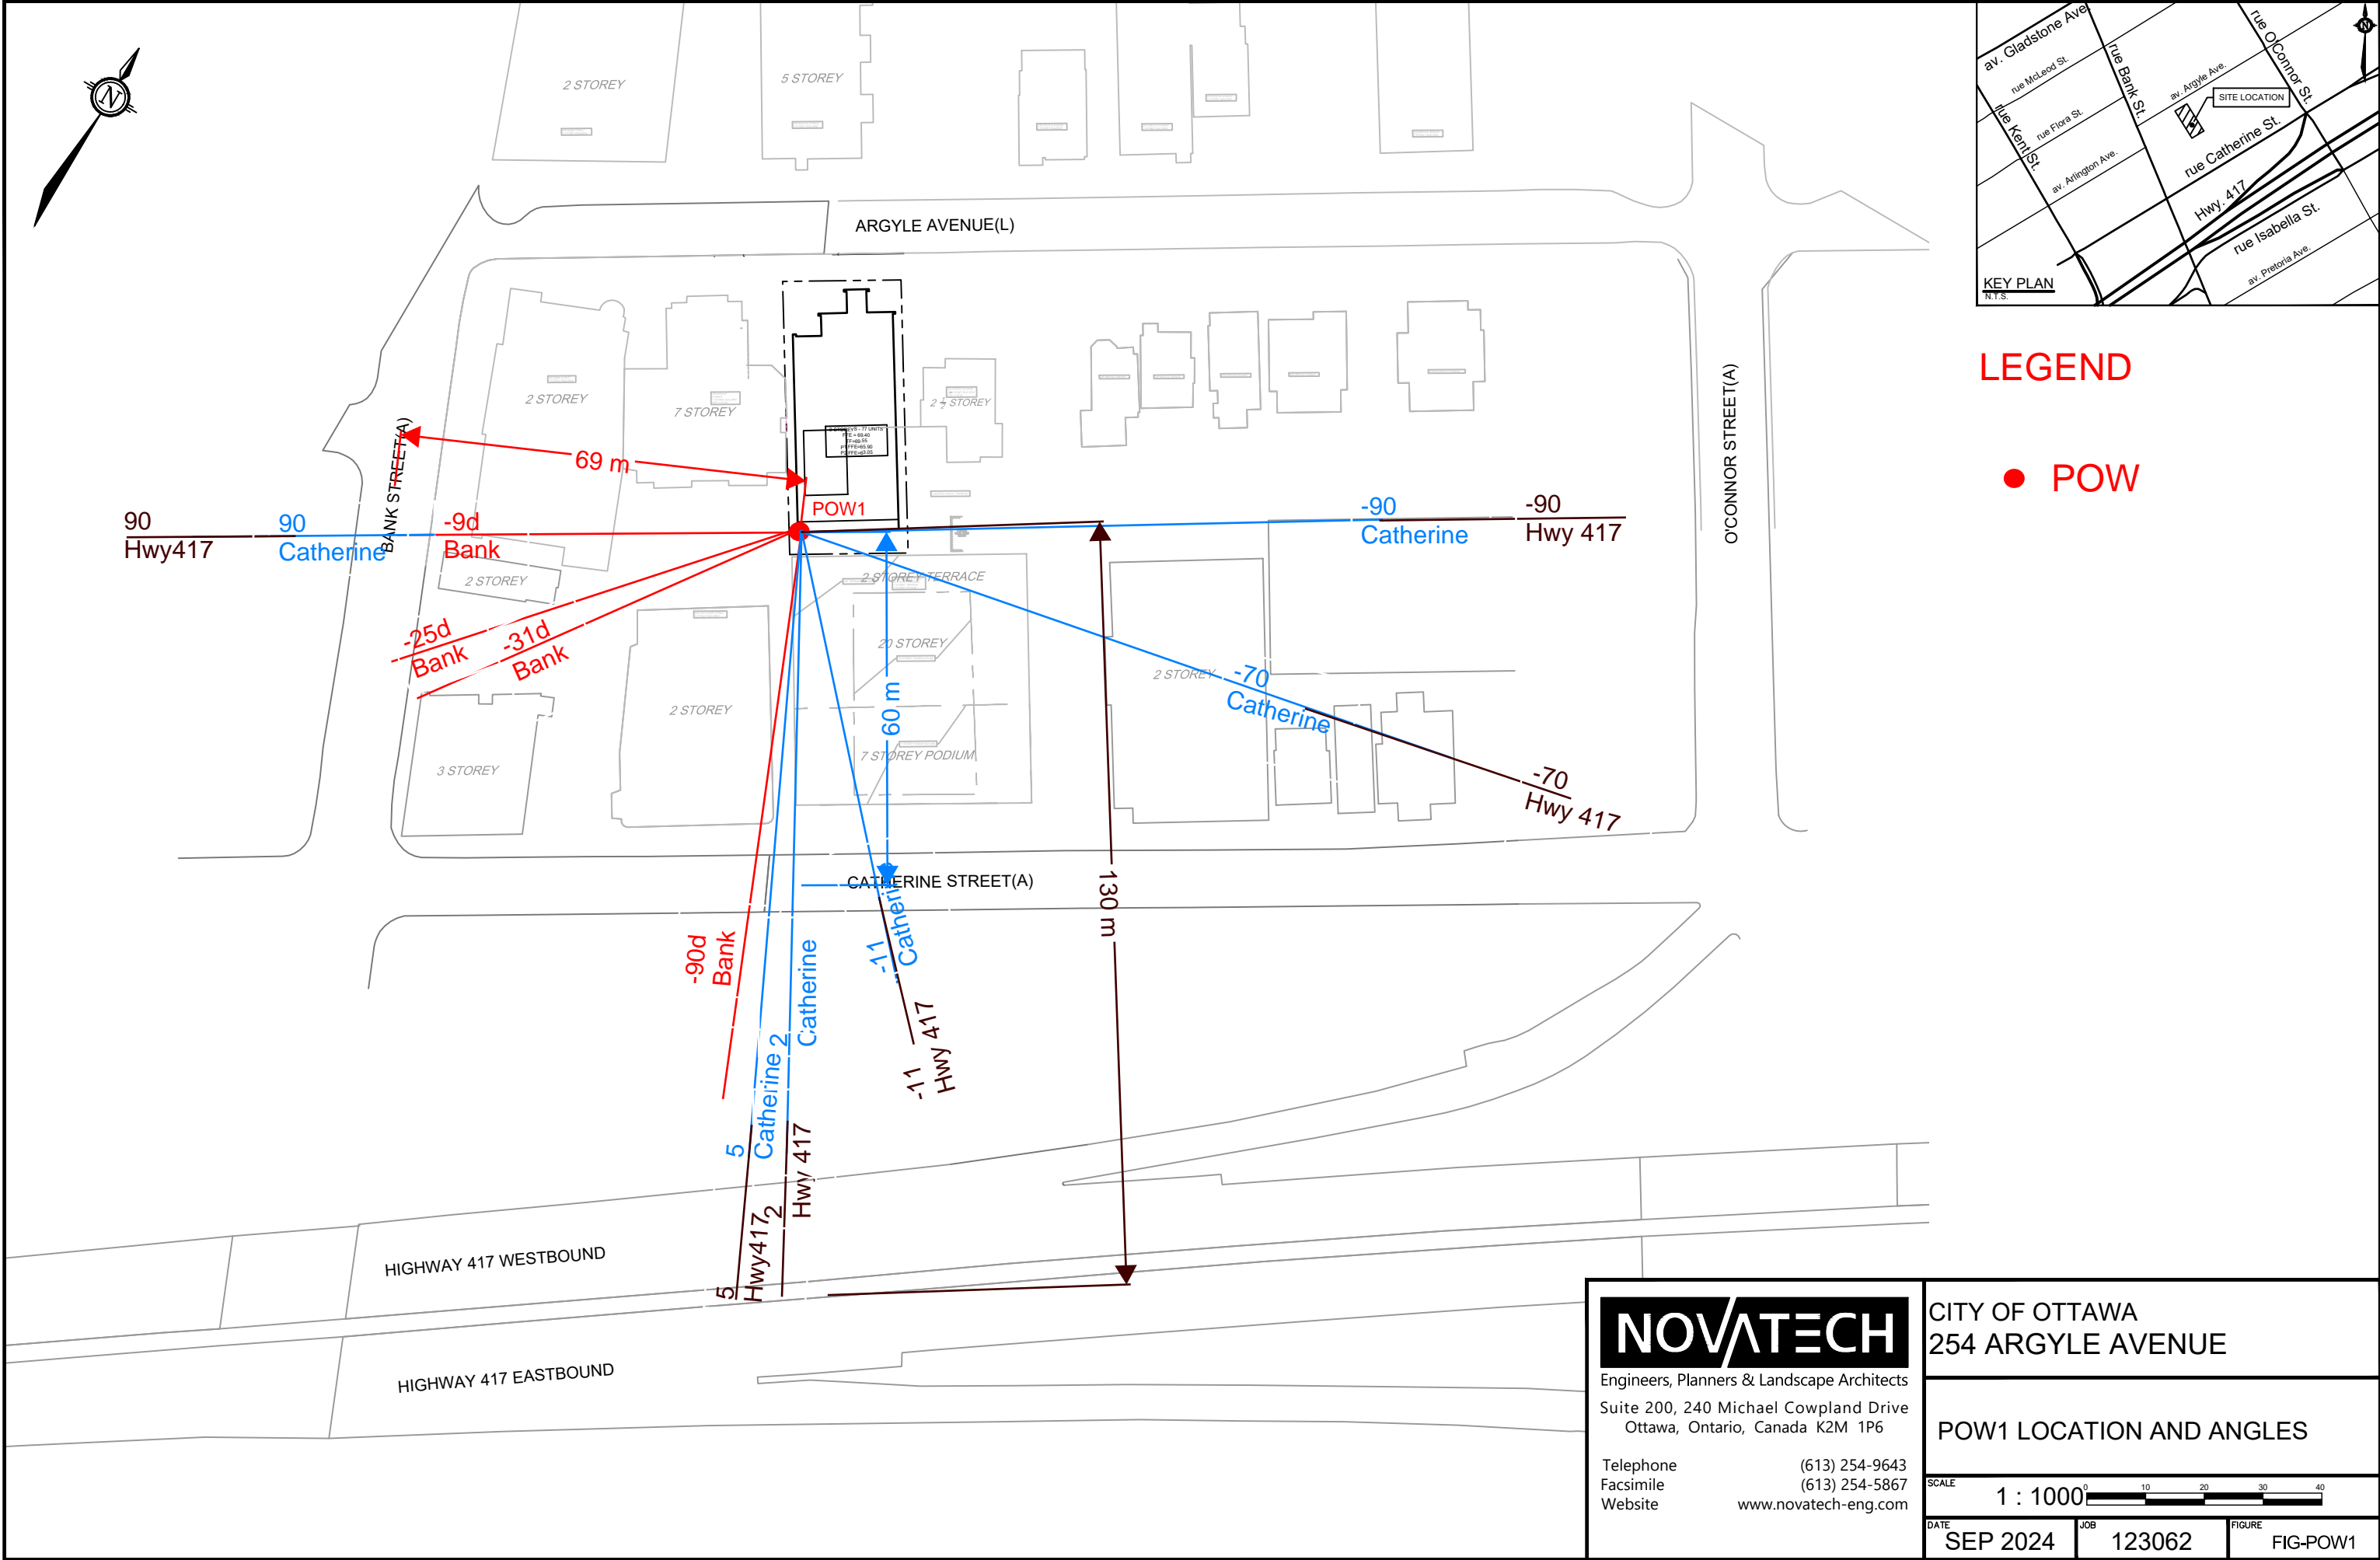

LEGEND

● POW

**NOVATECH**

Engineers, Planners & Landscape Architects  
Suite 200, 240 Michael Cowpland Drive  
Ottawa, Ontario, Canada K2M 1P6

Telephone (613) 254-9643  
Facsimile (613) 254-5867  
Website [www.novatech-eng.com](http://www.novatech-eng.com)

CITY OF OTTAWA  
254 ARGYLE AVENUE



POW1 LOCATION AND ANGLES

SCALE 1 : 1000

DATE SEP 2024 JOB 123062 FIGURE FIG-POW1



M:\2023\123062\CAD\Civil\Figures\Noise\123062-NC.dwg, Fig. Sep 12, 2024 - 3:18pm, mfang

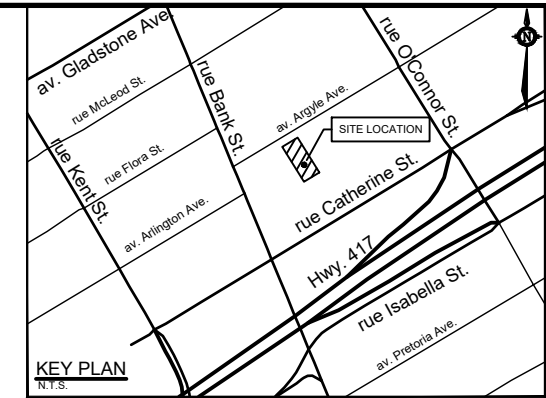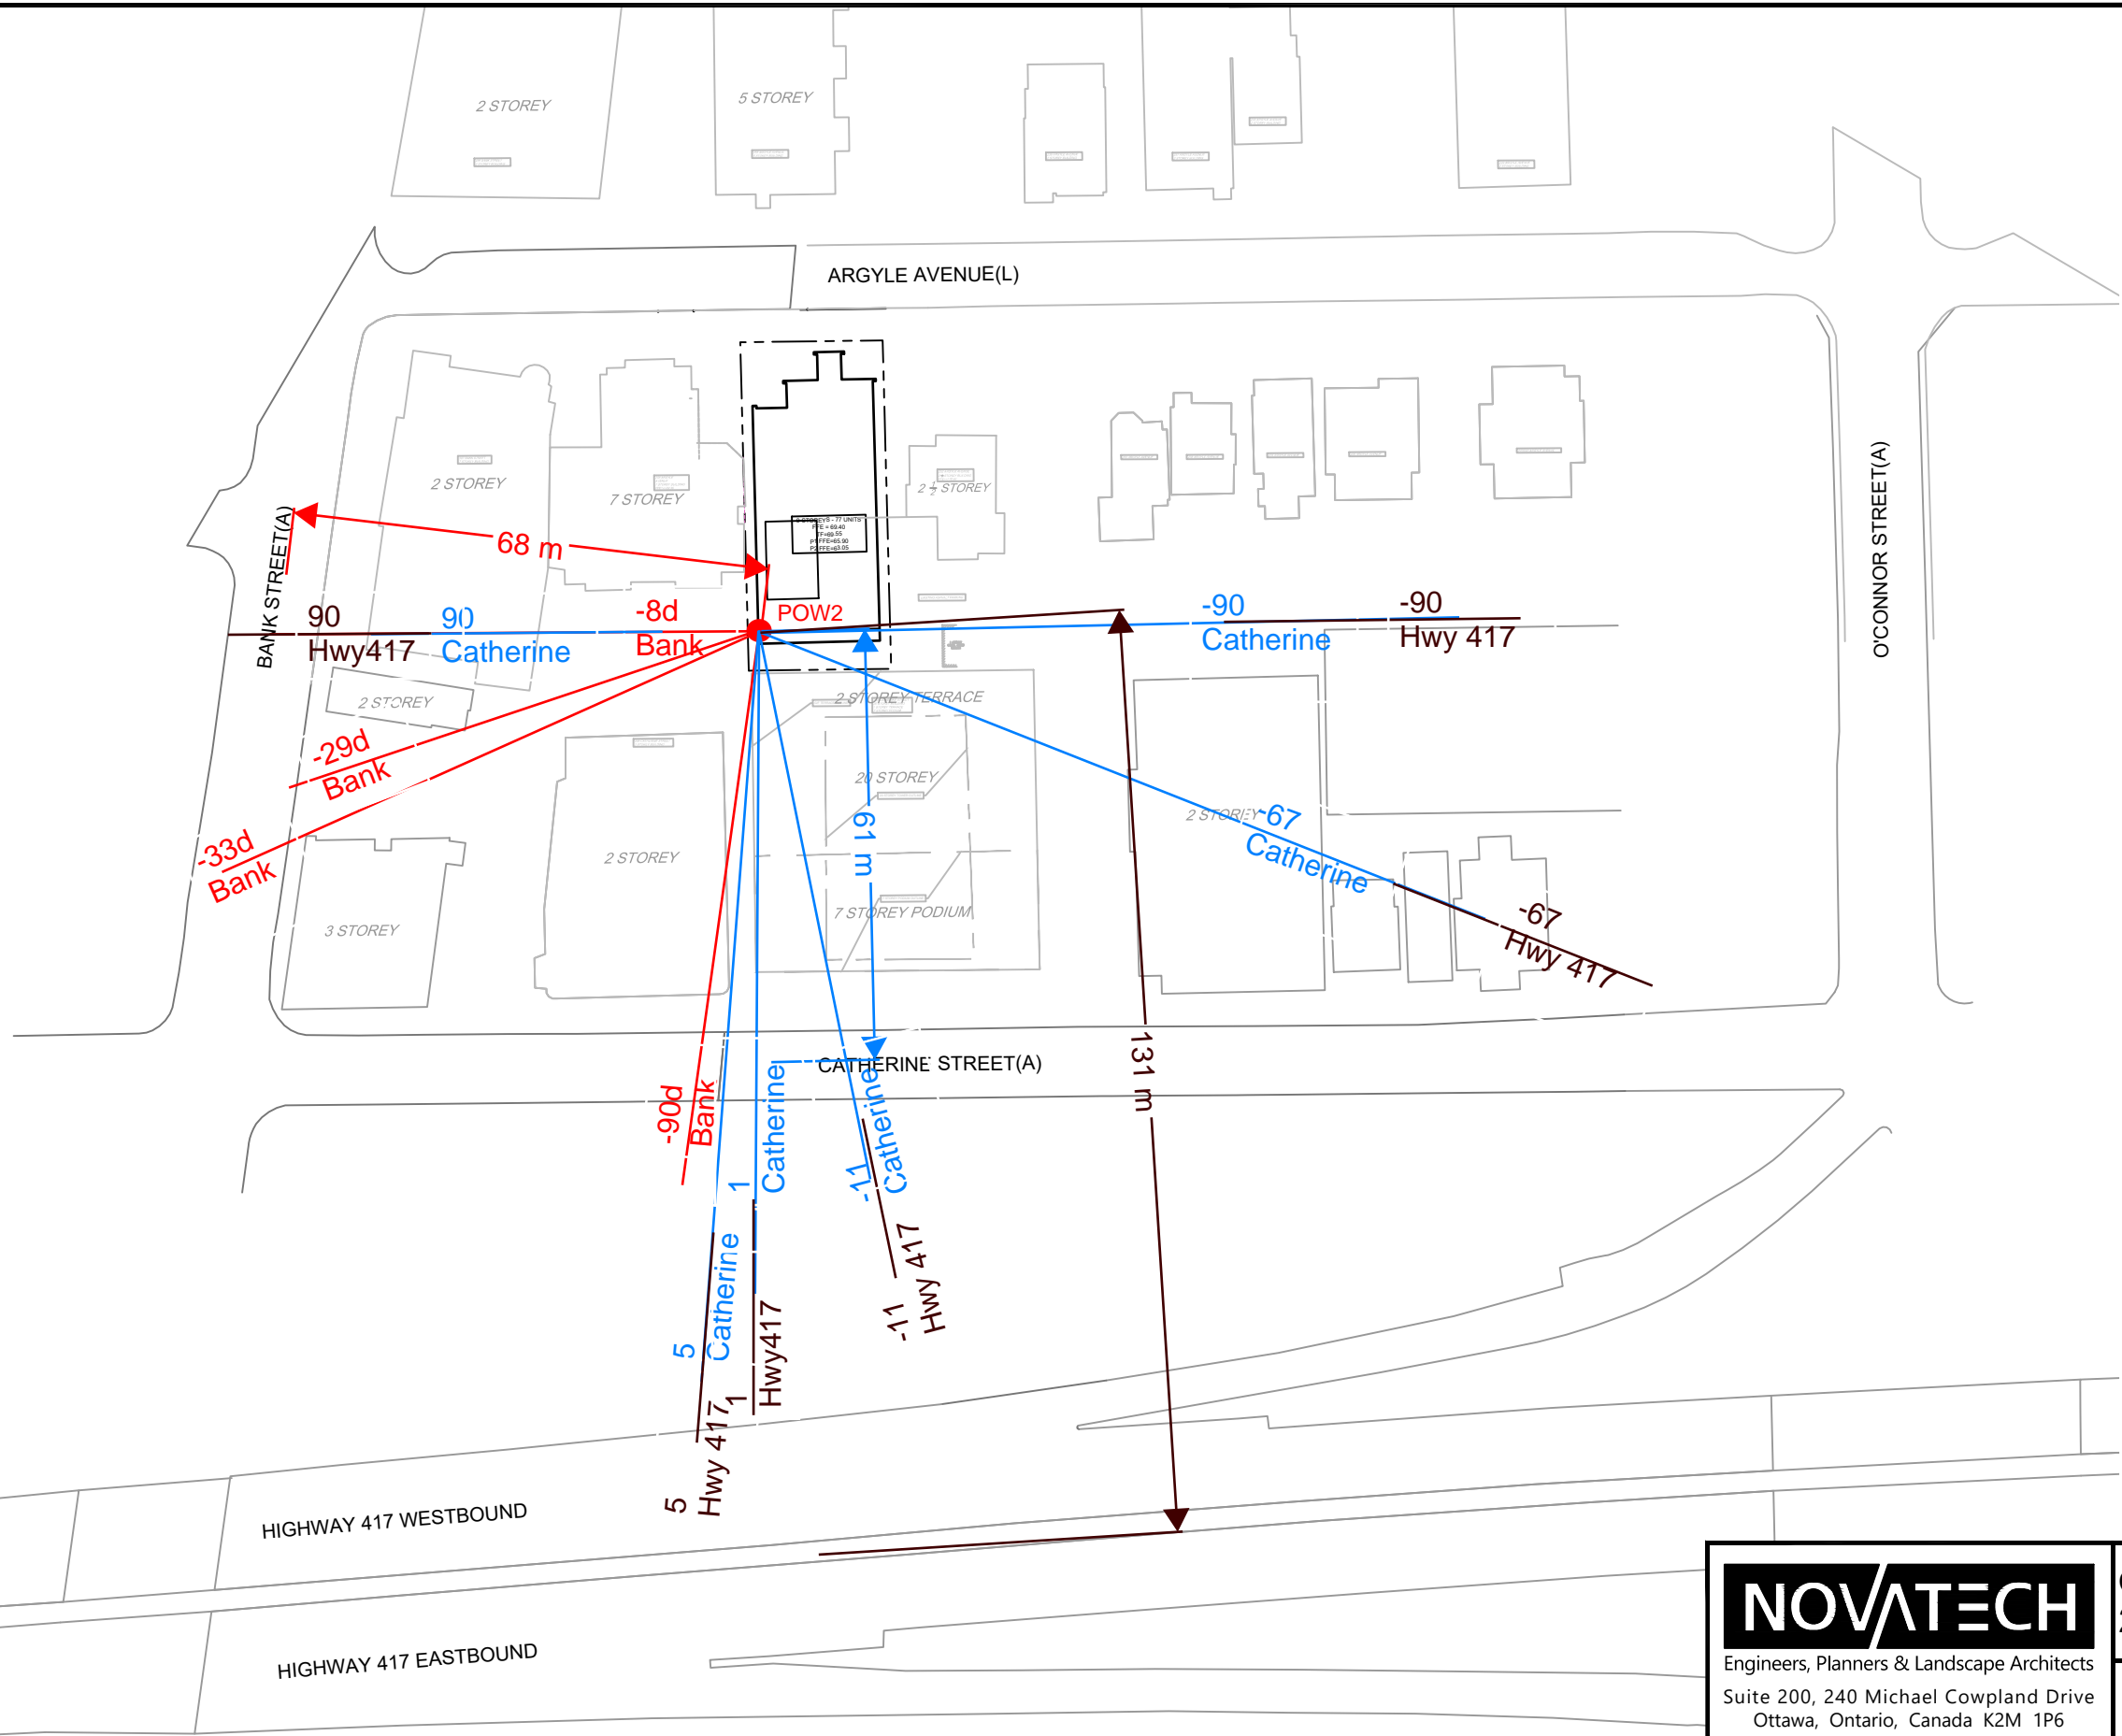

LEGEND

● POW

**NOVATECH**

Engineers, Planners & Landscape Architects  
Suite 200, 240 Michael Cowpland Drive  
Ottawa, Ontario, Canada K2M 1P6

Telephone (613) 254-9643  
Facsimile (613) 254-5867  
Website [www.novatech-eng.com](http://www.novatech-eng.com)

CITY OF OTTAWA  
254 ARGYLE AVENUE

POW2 LOCATION AND ANGLES

SCALE 1 : 1000



DATE	SEP 2024	JOB	123062	FIGURE	FIG-POW2
------	----------	-----	--------	--------	----------







M:\2023\123062\CAD\Civil\Figures\Noise\123062-NC.dwg, Fig. Sep 12, 2024 - 3:18pm, mfang

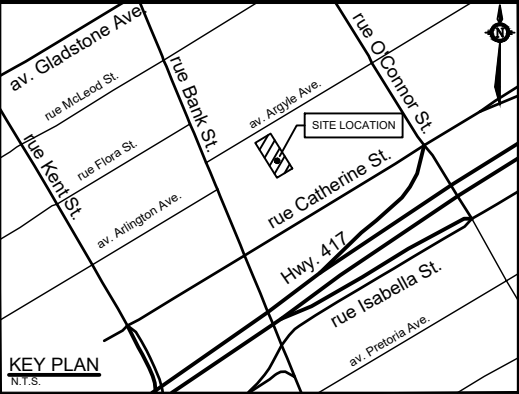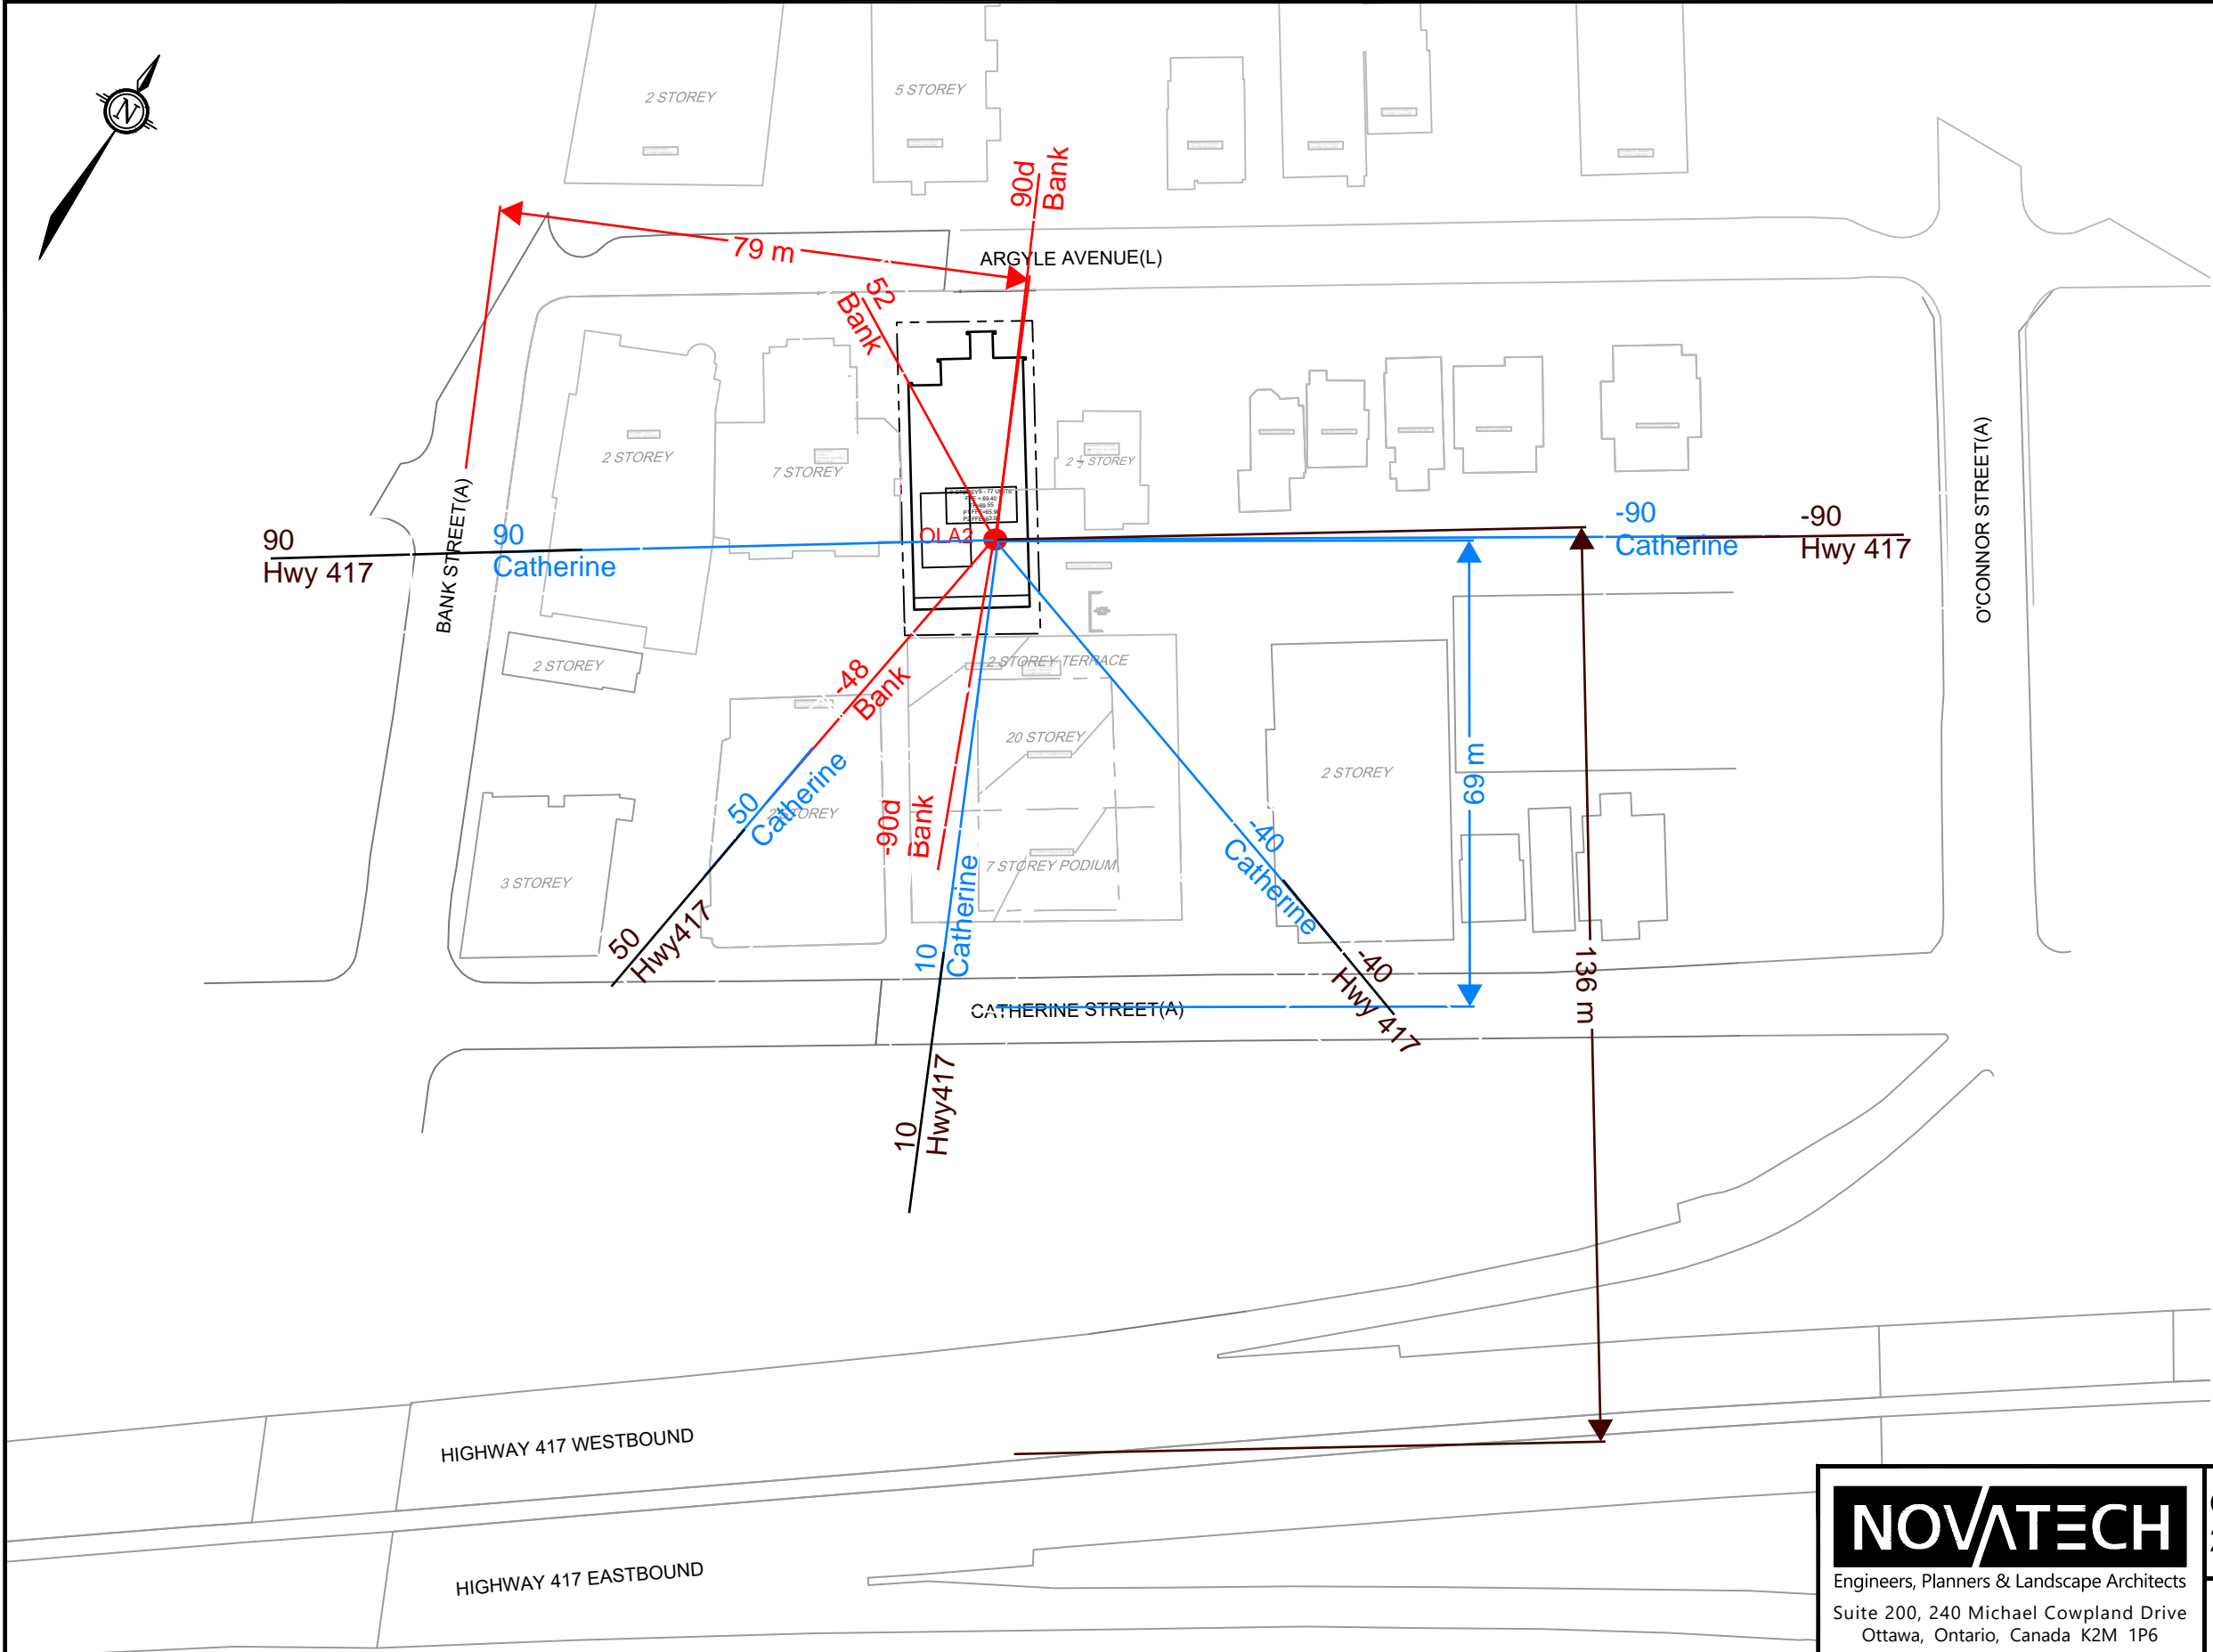

## LEGEND

● OLA

**NOVATECH**

Engineers, Planners & Landscape Architects  
Suite 200, 240 Michael Cowpland Drive  
Ottawa, Ontario, Canada K2M 1P6

Telephone (613) 254-9643  
Facsimile (613) 254-5867  
Website [www.novatech-eng.com](http://www.novatech-eng.com)

CITY OF OTTAWA  
254 ARGYLE AVENUE

## OLA2 LOCATION AND ANGLES

SCALE 1 : 1000

DATE SEP 2024 JOB 123062 FIGURE FIG-OLA2



## **APPENDIX C**

### Acoustic Insulation Factor Tables



POW 2 - 9th Floor

Table 6.3 - Acoustic Insulation Factor for Various Types of Exterior Wall

	Percentage of exterior wall area to total floor area of room											Type of Exterior Wall
	16	20	25	32	40	50	63	80	100	125	160	
Acoustic	39	38	37	36	35	34	33	32	31	30	29	EW1
Insulation	41	40	39	38	37	36	35	34	33	32	31	EW2
Factor	44	43	42	41	40	39	38	37	36	35	34	EW3
	47	46	45	44	43	42	41	40	39	38	37	EW4
	48	47	46	45	44	43	42	41	40	39	38	EW1R
	49	48	47	46	45	44	43	42	41	40	39	EW2R
	50	49	48	47	46	45	44	43	42	41	40	EW3R
	55	54	53	52	51	50	49	48	47	46	45	EW5
	56	55	54	53	52	51	50	49	48	47	46	EW4R
	58	57	56	55	54	53	52	51	50	49	48	EW6
	59	58	57	56	55	54	53	52	51	50	49	EW7 or EW5R
	63	62	61	60	59	58	57	56	55	54	53	EW8

Source : National Research Council, Division of Building Research, December 1980.

Explanatory Notes :

- 1) Where the calculated percentage wall area is not presented as a column heading, the nearest percentage column in the table should be used.
- 2) The common structure of walls EW1 to EW5 is composed of 12.7 mm gypsum board, vapour barrier, and 38 x 89 mm studs with 50 mm (or thicker) mineral wool or glass fibre batts in inter-stud cavities.
- 3) EW1 denotes exterior wall as in Note 2), plus sheathing, plus wood siding or metal siding and fibre backer board.  
EW2 denotes exterior wall as in Note 2), plus rigid insulation (25-30 mm), and wood siding or metal siding and fibre backer board.  
EW3 denotes simulated mansard with structure as in Note 2), plus sheathing, 28 x 89 mm framing, sheathing, and asphalt roofing material.  
EW4 denotes exterior wall as in Note 2), plus sheathing and 20 mm stucco.  
EW5 denotes exterior wall as in Note 2), plus sheathing, 25 mm air space, 100 mm brick veneer.  
EW6 denotes exterior wall composed of 12.7 mm gypsum board, rigid insulation (25-50 mm), 100 mm back-up block, 100 mm face brick.  
EW7 denotes exterior wall composed of 12.7 mm gypsum board, rigid insulation (25-50 mm), 140 mm back-up block, 100 mm face brick.  
EW8 denotes exterior wall composed of 12.7 mm gypsum board, rigid insulation (25-50 mm), 200 mm concrete.
- 4) R signifies the mounting of the interior gypsum board on resilient clips.
- 5) An exterior wall conforming to rainscreen design principles and composed of 12.7 mm gypsum board, 100 mm concrete block, rigid insulation (25-50 mm), 25 mm air space, and 100 mm brick veneer has the same AIF as EW6.
- 6) An exterior wall described in EW1 with the addition of rigid insulation (25-50 mm) between the sheathing and the external finish has the same AIF as EW2.



POW 2 9th Floor

TABLE 12: Approximate conversion from STC to AIF for exterior walls:

Exterior wall area expressed as percentage of room floor area	Acoustic Insulation Factor (AIF)
200	STC-10
160	STC-9
125	STC-8
100	STC-7
80	STC-6
63	STC-5
50	STC-4
40	STC-3
32	STC-2
25	STC-1
20	STC
16	STC+1
12.5	STC+2
10	STC+3
8	

Note: For area percentages not listed in the table use the nearest listed value.

Example: For a wall whose area = 120% of room floor area and STC = 48 the AIF is  $48 - 8 = 40$ .

$$STC = AIF + 8 = 32 \text{ dBA} + 8 = 40 \text{ dBA}$$



TABLE 5: Acoustic Insulation Factor for Various Types of Windows

Source: National Research Council, Division of Building Research, June 1980.

### Explanatory Notes:

1) Where the calculated percentage window area is not presented as a column heading, the nearest percentage column in the table values should be used.

- 2) AIP data listed in the table are for well-fitted weatherstripped units that can be opened. The AIP values apply only when the windows are closed. For windows fixed and sealed to the frame, add three (3) to the AIP given in the table.
- 3) If the interspace spacing or glass thickness for a specific double-glazed window is not listed in the table, the nearest listed values should be used.

4) The AIF ratings for 9mm and 12mm glass are for laminated glass only; for solid glass subtract two (2) from the AIF values listed in the table.

5) If the interpane spacings for a specific triple-glazed window are not listed in the table, use the listed case whose combined spacings are nearest the actual combined spacing.

6) The Air data listed in the table are for typical windows, but details of glass mounting, window seals, etc., may result in slightly different performance for some manufacturers' products. If laboratory sound transmission loss data (conforming to ASTM test method E-90) are available, these should be used to calculate the A<sub>W</sub>.



POW 2 9th Floor

TABLE 11: Approximate conversion from STC to AIF for windows and doors:

Window (or door) area expressed as percentage of room floor area	Acoustic Insulation Factor (AIF)
80	STC-5
63	STC-4
50	STC-3
40	STC-2
32	STC-1
25	STC
20	STC+1
16	STC+2
12.5	STC+3
10	STC+4
8	STC+5
6.3	STC+6
5	STC+7
4	STC+8

Note: For area percentages not listed in the table use the nearest listed value.

Examples: For a window whose area = 20% of the room floor area and STC = 32 the AIF is  $32 + 1 = 33$ .

For a window whose area = 60% of the room floor area and STC = 29 the AIF is  $29 - 4 = 25$ .

$$STC = AIF - 1 = 32 - 1 = 31 \text{ dBA}$$



Ming Fang

**From:** Greg MacDonald  
**Sent:** Thursday, March 28, 2024 9:14 AM  
**To:** Ming Fang  
**Subject:** FW: 230251 Argyle Proposed Assemblies

Ming, see below regarding window and wall assemblies. I believe these are more than adequate. Can you finalize the report

**Greg MacDonald**, P. Eng.  
Director, Land Development and Public Sector Infrastructure  
**NOVATECH** Engineers, Planners & Landscape Architects  
240 Michael Cowpland Drive, Suite 200, Ottawa, ON, K2M 1P6 | Tel: 613.254.9643 x279 | Cell: 613.890.9705 | Fax: 613.254.5867  
The information contained in this email message is confidential and is for exclusive use of the addressee

**From:** Elizabeth Farrell <farrell@csv.ca>  
**Sent:** Thursday, March 14, 2024 9:33 AM  
**To:** Greg MacDonald <g.Macdonald@novatech-eng.com>  
**Cc:** Karen Cook <karen.cook@spice.design>; Elena Martinez <elena.martinez@spice.design>; Darryl Hood <hood@csv.ca>; Rick Kellner <kellner@csv.ca>  
**Subject:** 230251 Argyle Proposed Assemblies

Hello Greg,

Please see below the assemblies from Winona that we intend to use as a starting point for Argyle, for your reference. The set was established for a 40% greater energy efficiency target. A change to the window glazing was made during a value engineering exercise to suit a 25% greater energy efficiency target. These reduced glazing assemblies would be the minimum assemblies to be implemented at Argyle.

Exterior Wall with Brick Veneer R-31 - U=0.032 btu/h\*sqft\*oF, FRR 45 min per SB-2

90 brick veneer c/w shelf angle with fero fast support @ 915mm o/c  
25mm air space  
140mm semi-rigid mineral wool continuous insulation  
Vapour permeable air barrier membrane: Siga, Soprema, Henry  
13mm exterior grade gypsum sheathing  
92mm LGS stud at 406mm o/c c/w mineral wool batt insulation filled cavity (10 min per SB-2)  
6mil poly vapour retarder membrane  
16mm interior Type X gypsum board (40 min per SB-2)

Exterior Wall with Panel Cladding R-32 U=0.031 btu/h\*sqft\*oF frr 45min per SB-2

25mm aluminum composit panel  
13mm air space c/w cladding support system  
152mm semi-rigid mineral wool continuous insulation  
Vapour permeable air barrier membrane: Siga, Soprema, Henry  
13mm exterior grade gypsum sheathing  
92mm LGS stud at 406 mm o/c c/w mineral wool batt insulation filled cavity (10 min per SB-2)  
6mil poly vapour retarder membrane  
16mm Type X interior gypsum board (40 min per SB-2)

Window and Curtain Wall Glazing

Triple glazed thermal unit. Tempered glass, low-e coatings (surface 2 and 4), argon filled cavities.

Reductions made for 25% target:

Window Glazing (Curtain Wall Glazing remained as detailed above)

Double glazed thermal unit. Tempered glass, low-e coating (surface 2), argon filled cavity.

Regards,

**Elizabeth Farrell**  
Intern Architect | M.Arch

**CSV ARCHITECTS**  
190 O'Connor Street, Suite 100  
Ottawa, ON K2P 2R3

T 613-564-8118 x159

[www.csv.ca](http://www.csv.ca) | sustainable design | conception écologique