


Legend

- 1
0.50 0.90
- AREA ID
RUNOFF COEFFICIENT
STORM DRAINAGE AREA NO.
STORM DRAINAGE BOUNDARY
DIRECTION OF OVERLAND FLOW
PROPOSED STORM SEWER

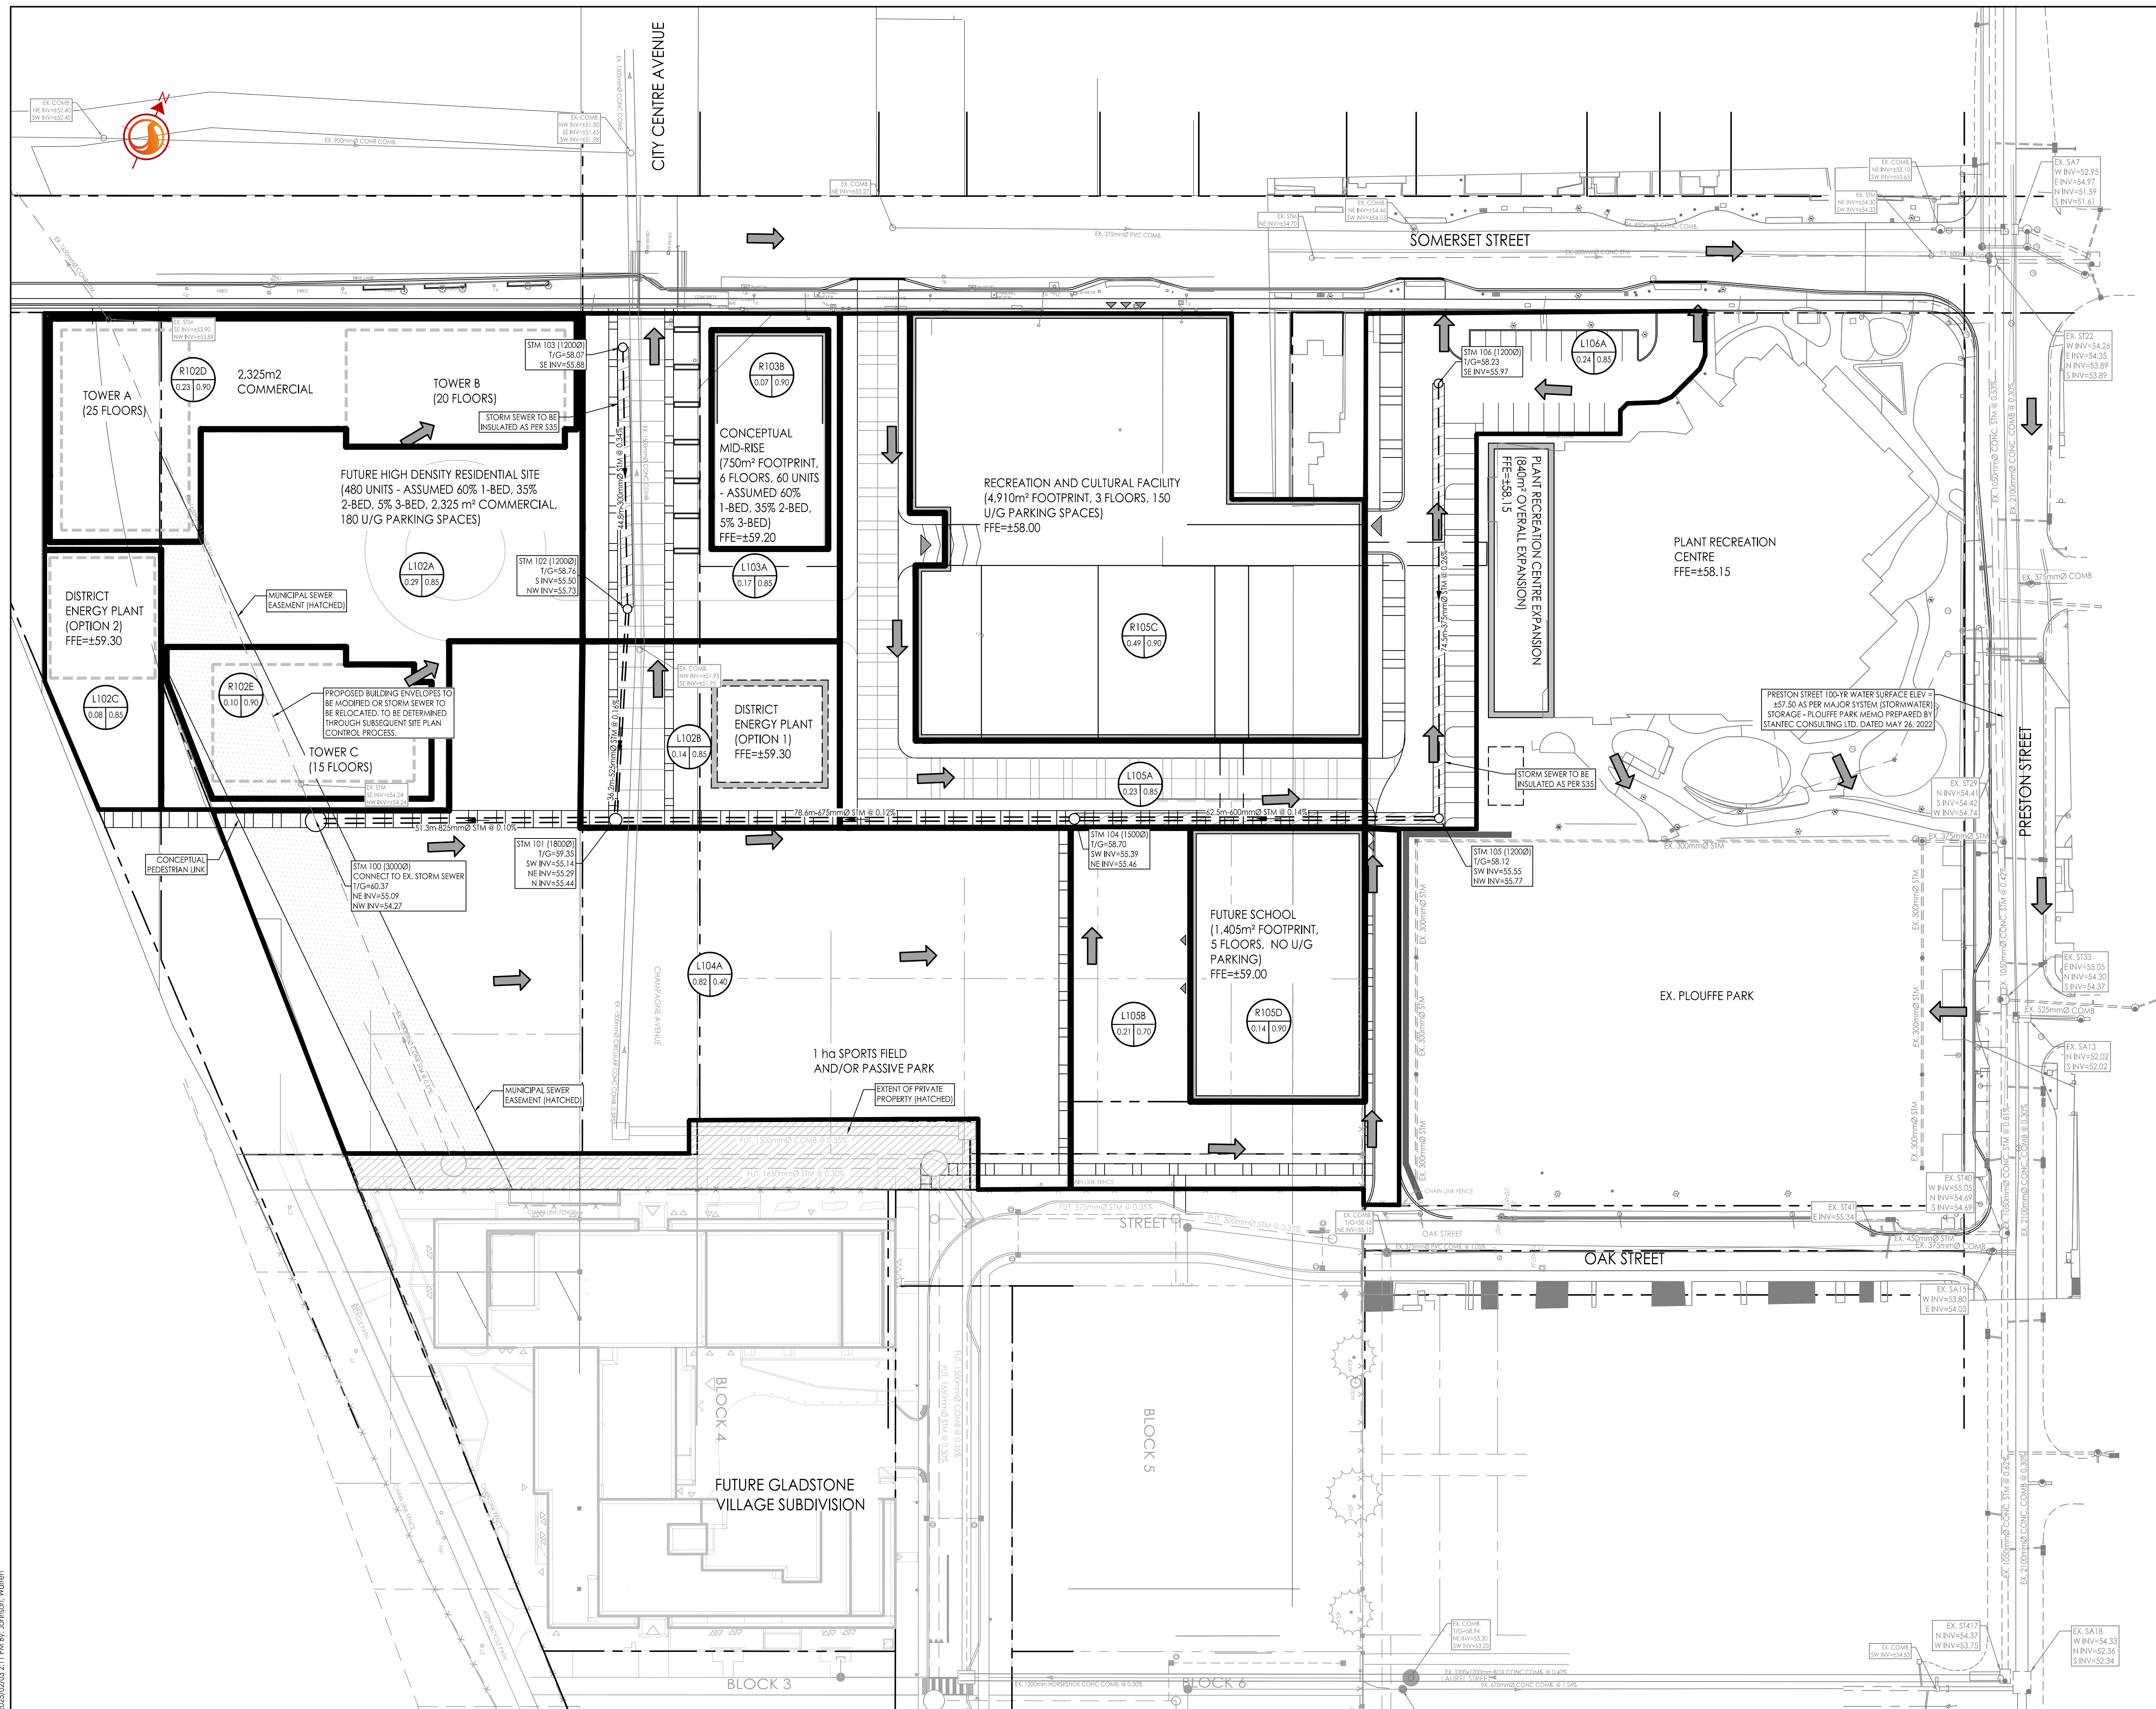

I	ISSUED FOR REVIEW	WAJ	PM	25.02.03
Revision		By	Appd.	YY.MM.DD
File Name:	160402067-DB.dwg	WAJ	PM	24.12.02
		Dwn.	Chkd.	Dsgn.
Permit-Seal				YY.MM.DD

Client/Project
CITY OF OTTAWA

1010 SOMERSET STREET

OTTAWA, ON

Title
CONCEPTUAL STORM DRAINAGE PLAN

Project No.	Scale	0 5 15 25m
160402067	1:500	
Drawing No.	Sheet	Revision

SD-1 6 of 7 1