


Year 2002					
Sub Catchment ID	Total Area (m²)	Hard Surface (m²)	Gravel Surface (m²)	Soft Surface (m²)	Runoff Coefficient, C
EXT-1	17376	1099	895	15382	0.27
EXT-2	636	0	0	636	0.20
EXT-3	762	192	59	511	0.41
EXT-4	363	363	0	0	0.90
EXT-5	3608	0	2442	1166	0.54
EXT-6	10700	275	3633	6793	0.39
EXT-7	5123	150	2049	2924	0.42
EXT-8	2178	0	0	2178	0.20
EXT-9	2638	116	1914	608	0.59
EXT-10	20392	2296	15808	0.33	
SUM	63776	4490	13280	46005	


Runoff C	
Paved/Building	0.90
Gravel	0.70
Grass	0.20

Year 2024					
Sub Catchment ID	Total Area (m²)	Hard Surface (m²)	Gravel Surface (m²)	Soft Surface (m²)	Runoff Coefficient, C
EXT-1	17376	1099	895	15382	0.27
EXT-2	636	0	0	636	0.20
EXT-3	762	192	59	511	0.41
EXT-4	363	363	0	0	0.90
S-1	3608	0	2440	1169	0.54
S-2	4234	1	2675	1558	0.52
S-3	3801	895	2569	337	0.70
S-4	2854	63	1943	848	0.56
S-5	5451	1327	2762	1363	0.62
S-6	531	65	0	467	0.29
S-7	1699	0	1699	0.20	
S-8	2638	2155	84	400	0.79
S-9	9334	910	418	8007	0.29
S-10	10488	2244	774	7470	0.39
SUM	63776	9312	14620	39844	

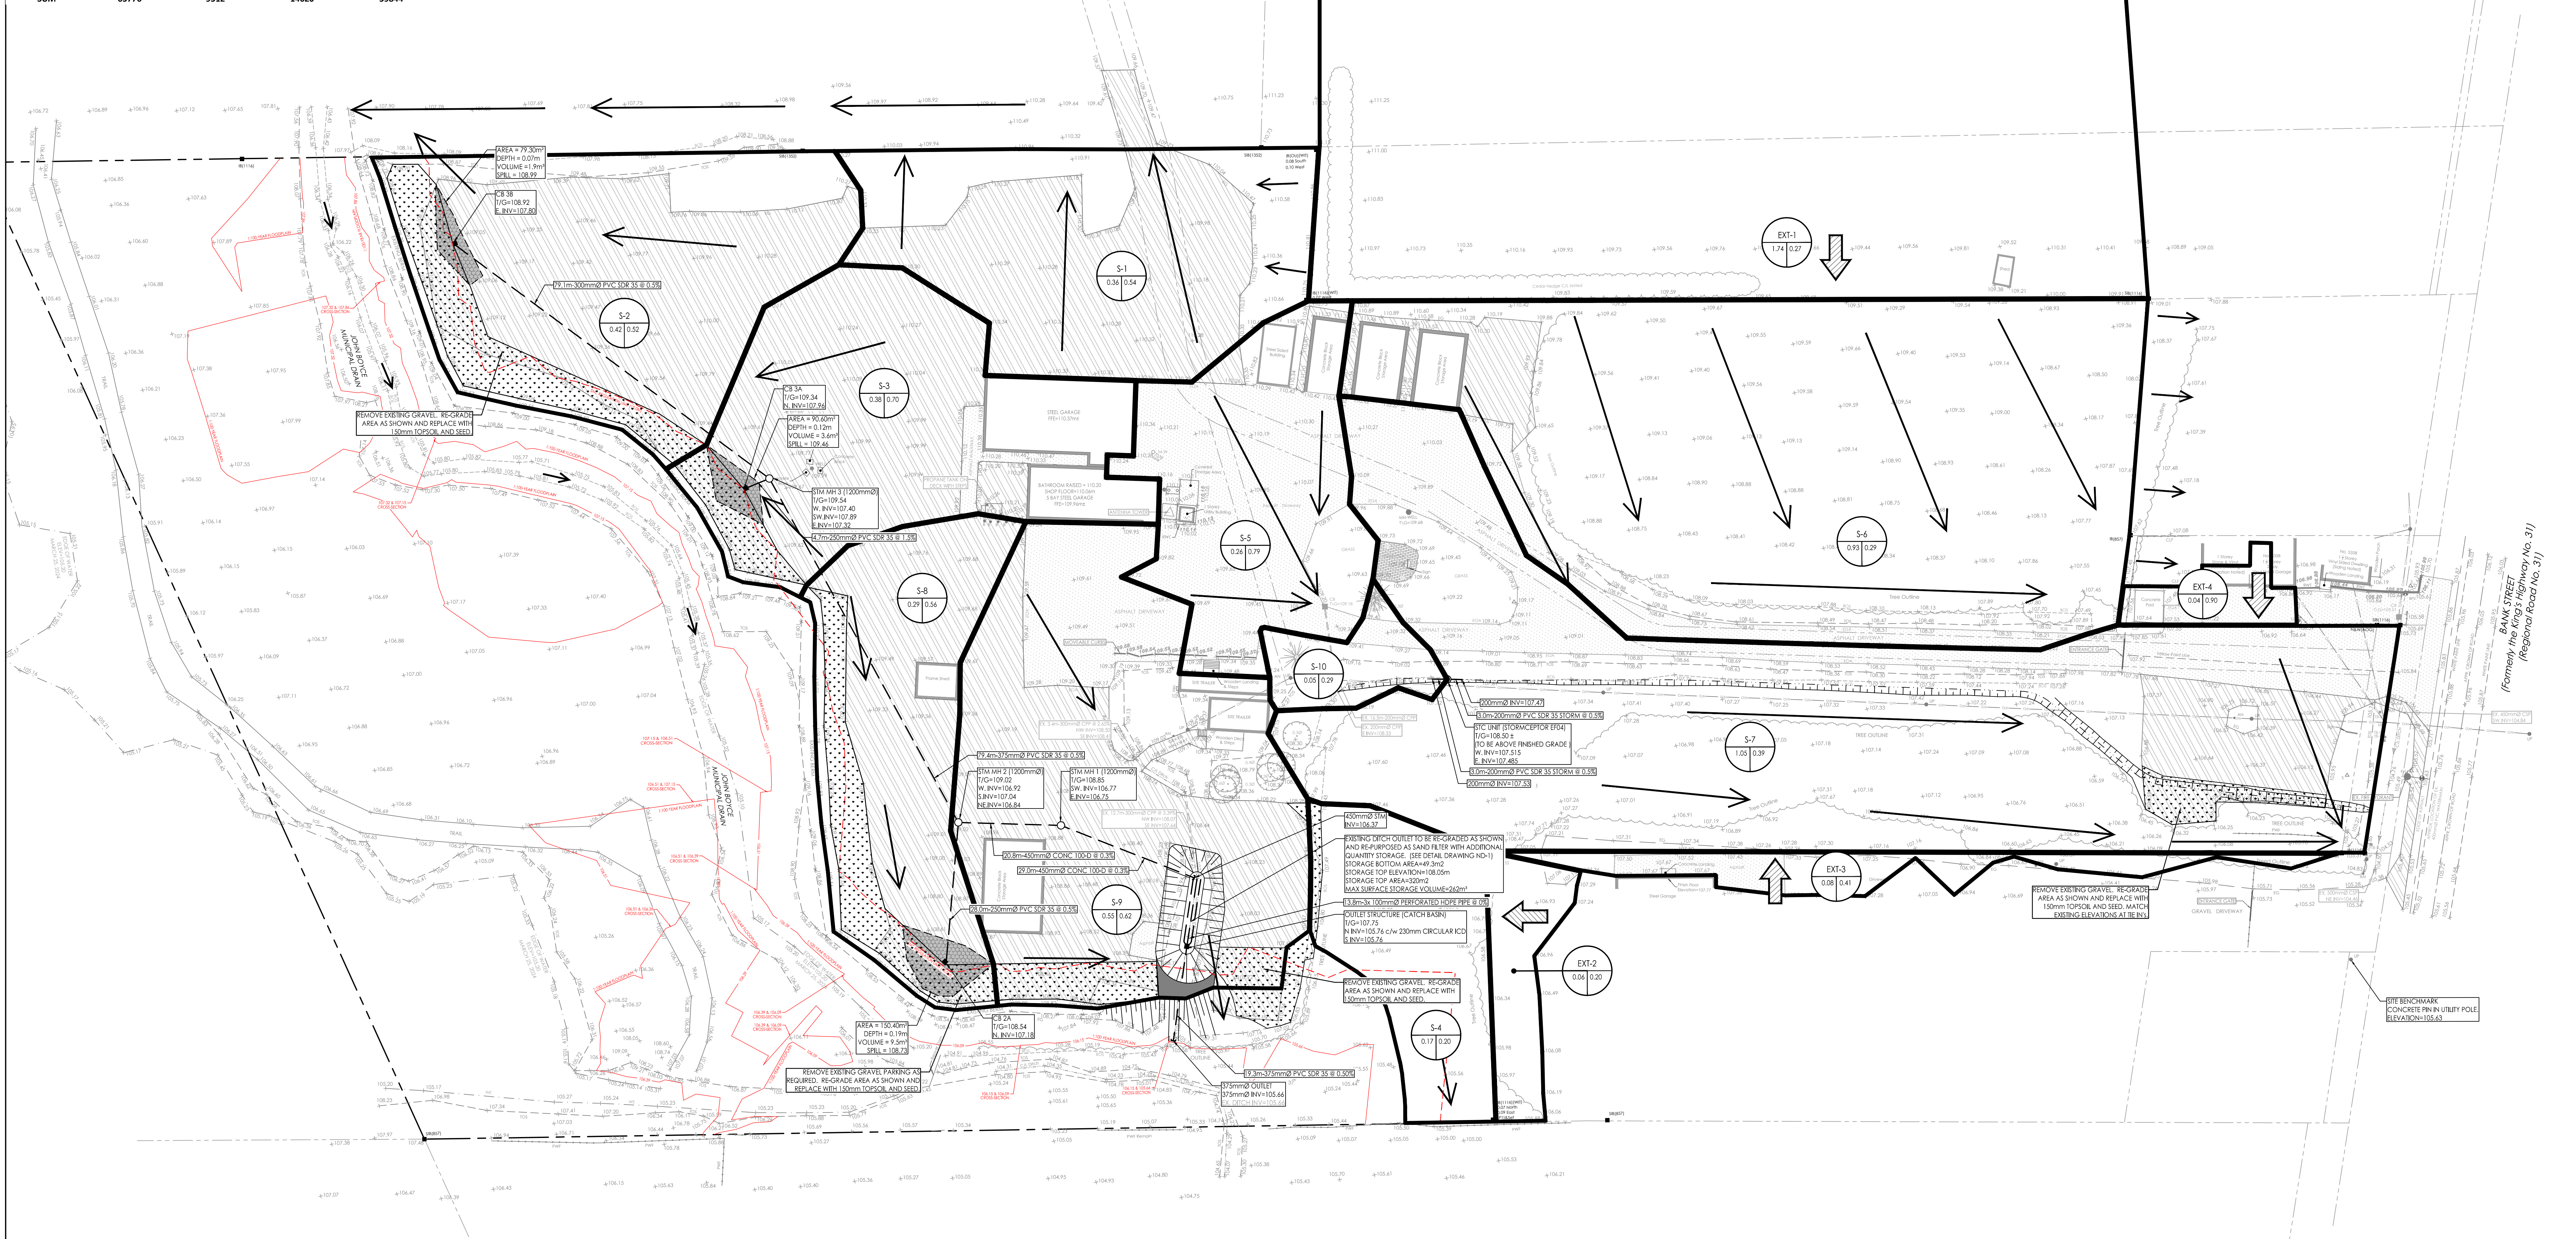

Stantec Consulting Ltd.
400 - 1331 Clyde Avenue
Ottawa, ON
Tel: 613.722.4420
www.stantec.com

Copyright Reserved
The Contractor shall verify and be responsible for all dimensions, DO NOT scale the drawing - any errors or omissions shall be reported to Stantec without delay.
The Copyright in all designs and drawings are the property of Stantec. Reproduction or use for any purpose other than that authorized by Stantec is forbidden.

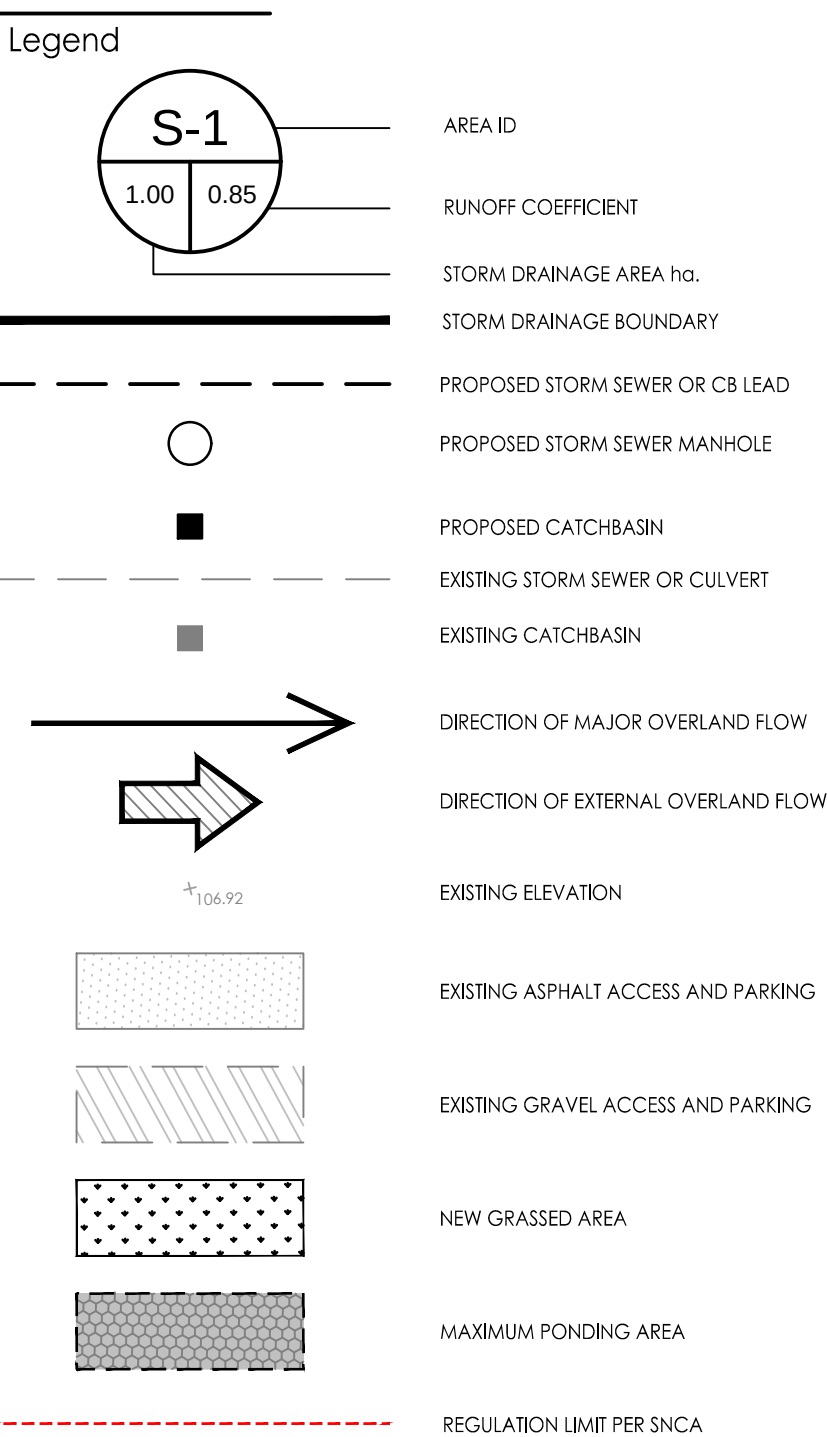

Notes

1	REVISED PER CITY COMMENTS	M.S.	PM	25.10.24
2	ISSUED TO CITY FOR I.P.A.	M.S.	PM	25.02.14
3		By	Appd.	YY.MM.DD

File Name:	16040195.DB	M.S.	DT	DT	24.08.14
Drawn:	Chk'd:	Diagn:			YY.MM.DD

Permit-Seal

Client/Project
5360 BANK STREET ZONING BYLAW
AMENDMENT AND SITE PLAN CONTROL

GREELY SAND & GRAVEL INC.
1771 OLD PRESCOTT ROAD
GREELY, ON

Title
POST DEVELOPMENT (2024)
STORM DRAINAGE PLAN

Project No.	Scale	0	5	10	25m
160401995	1:500				
Drawing No.	Sheet				
SD-2					