



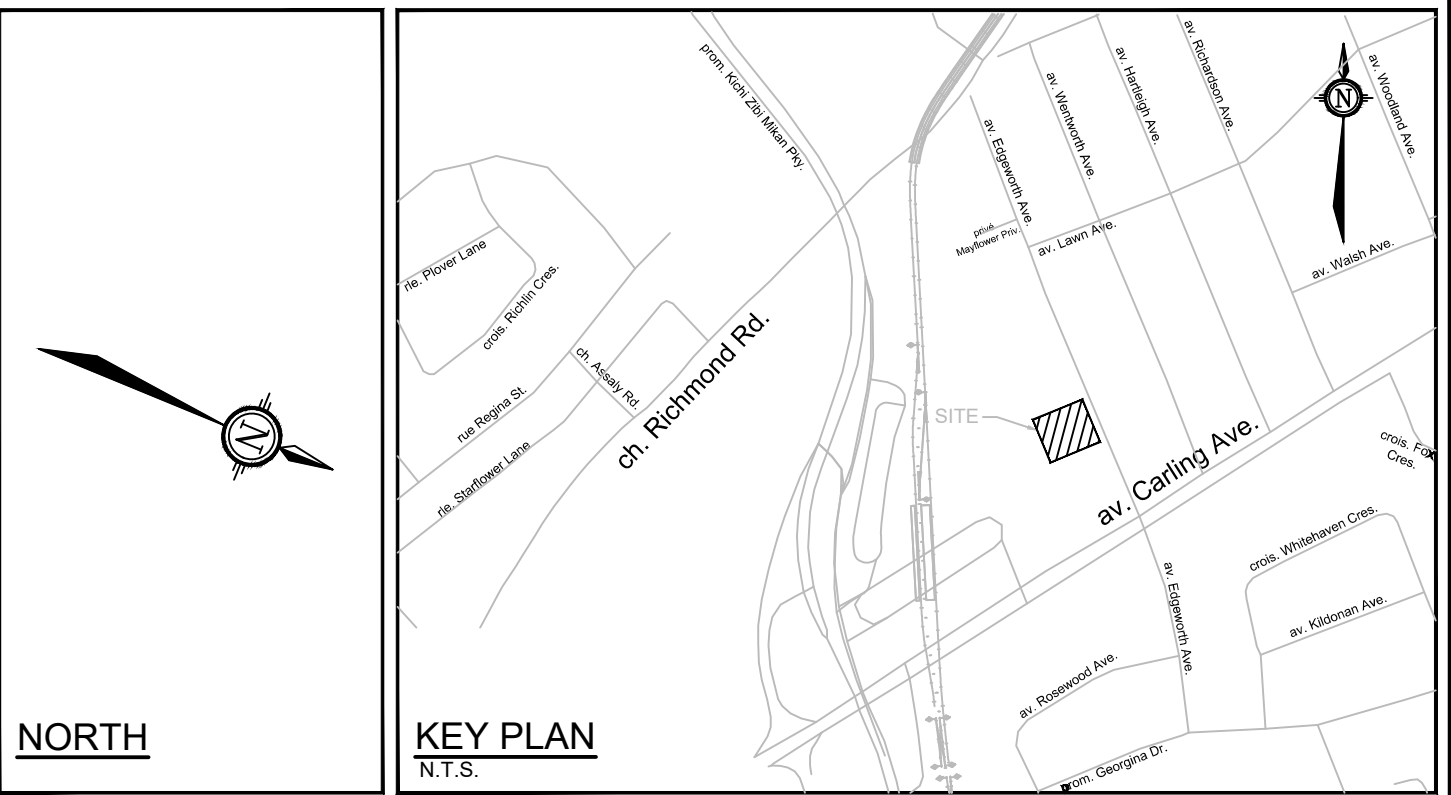

LEGEND

- 0.141 AREA (hectares)
A-1 AREA ID
0.90 RUN-OFF COEFFICIENT
- STORM DRAINAGE AREA BOUNDARY
- 155 STORM/MANHOLE, SEWER & FLOW DIRECTION
- EXISTING / PROPOSED CATCHBASIN
- EXISTING / PROPOSED LAWN CATCHBASIN
- PODIUM DRAIN
- MAJOR SYSTEM FLOW DIRECTION

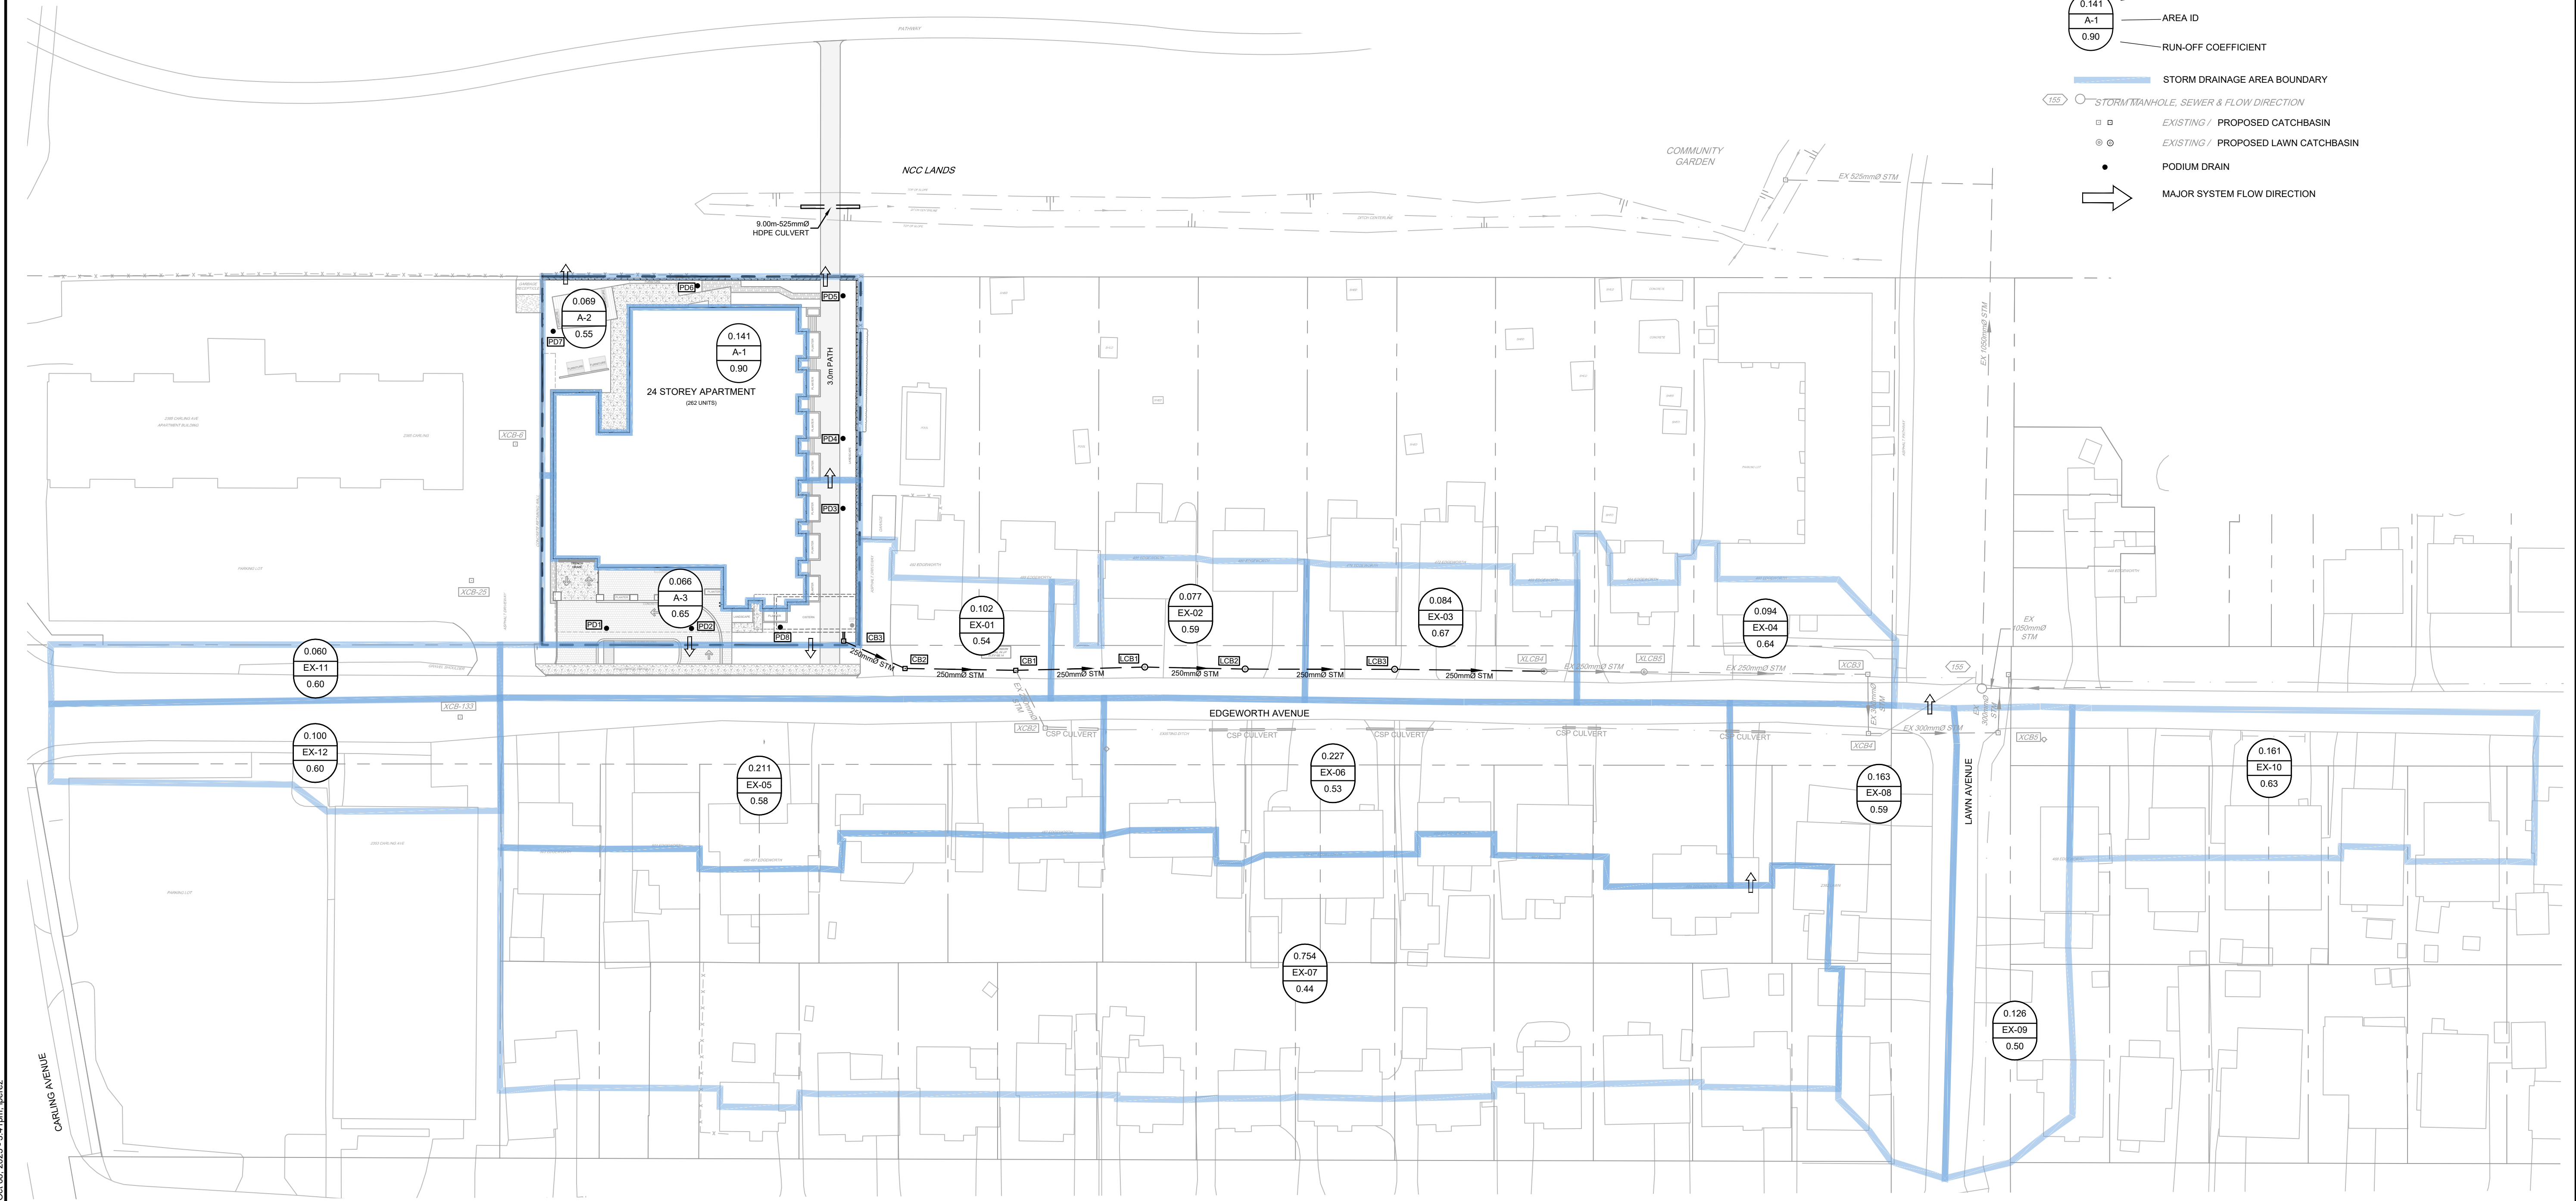


NOTE:
THE POSITION OF ALL POLE LINES, CONDUITS,
WATERMANS, SEWERS AND OTHER
UNDERGROUND AND OVERGROUND UTILITIES AND
STRUCTURES IS NOT NECESSARILY SHOWN ON
THE CONTRACT DRAWINGS. AND WHERE SHOWN,
THE ACCURACY OF THE POSITION OF SUCH
UTILITIES AND STRUCTURES IS NOT GUARANTEED.
BEFORE STARTING WORK, DETERMINE THE EXACT
LOCATION OF ALL SUCH UTILITIES AND
STRUCTURES AND ASSUME ALL LIABILITY FOR
DAMAGE TO THEM.

No.	REVISION	DATE	BY
1.	ISSUED WITH SITE PLAN APPLICATION	OCT 08/25	MAB

SCALE

1:500

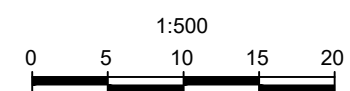

DESIGN	LRW
CHECKED	MAB
DRAWN	LPA
CHECKED	LRW
APPROVED	MAB

FOR REVIEW ONLY



NOVATECH
Engineers, Planners & Landscape Architects
Suite 200, 240 Michael Cowpland Drive
Ottawa, Ontario, Canada K2M 1P6
Telephone (613) 254-9643
Facsimile (613) 254-5867
Website www.novatech-eng.com

LOCATION
CITY OF OTTAWA
500 & 508 EDGEWORTH AVENUE

DRAWING NAME
STORM DRAINAGE AREA PLAN

PROJECT No.	121109
REV	REV # 1
DRAWING No.	121109-STM

M:\2021\121109\CAD\Civil\121109-STM.dwg, STM, Oct 08, 2025 - 3:41 pm, jbarrez

PLANNING - 04/10/2025