
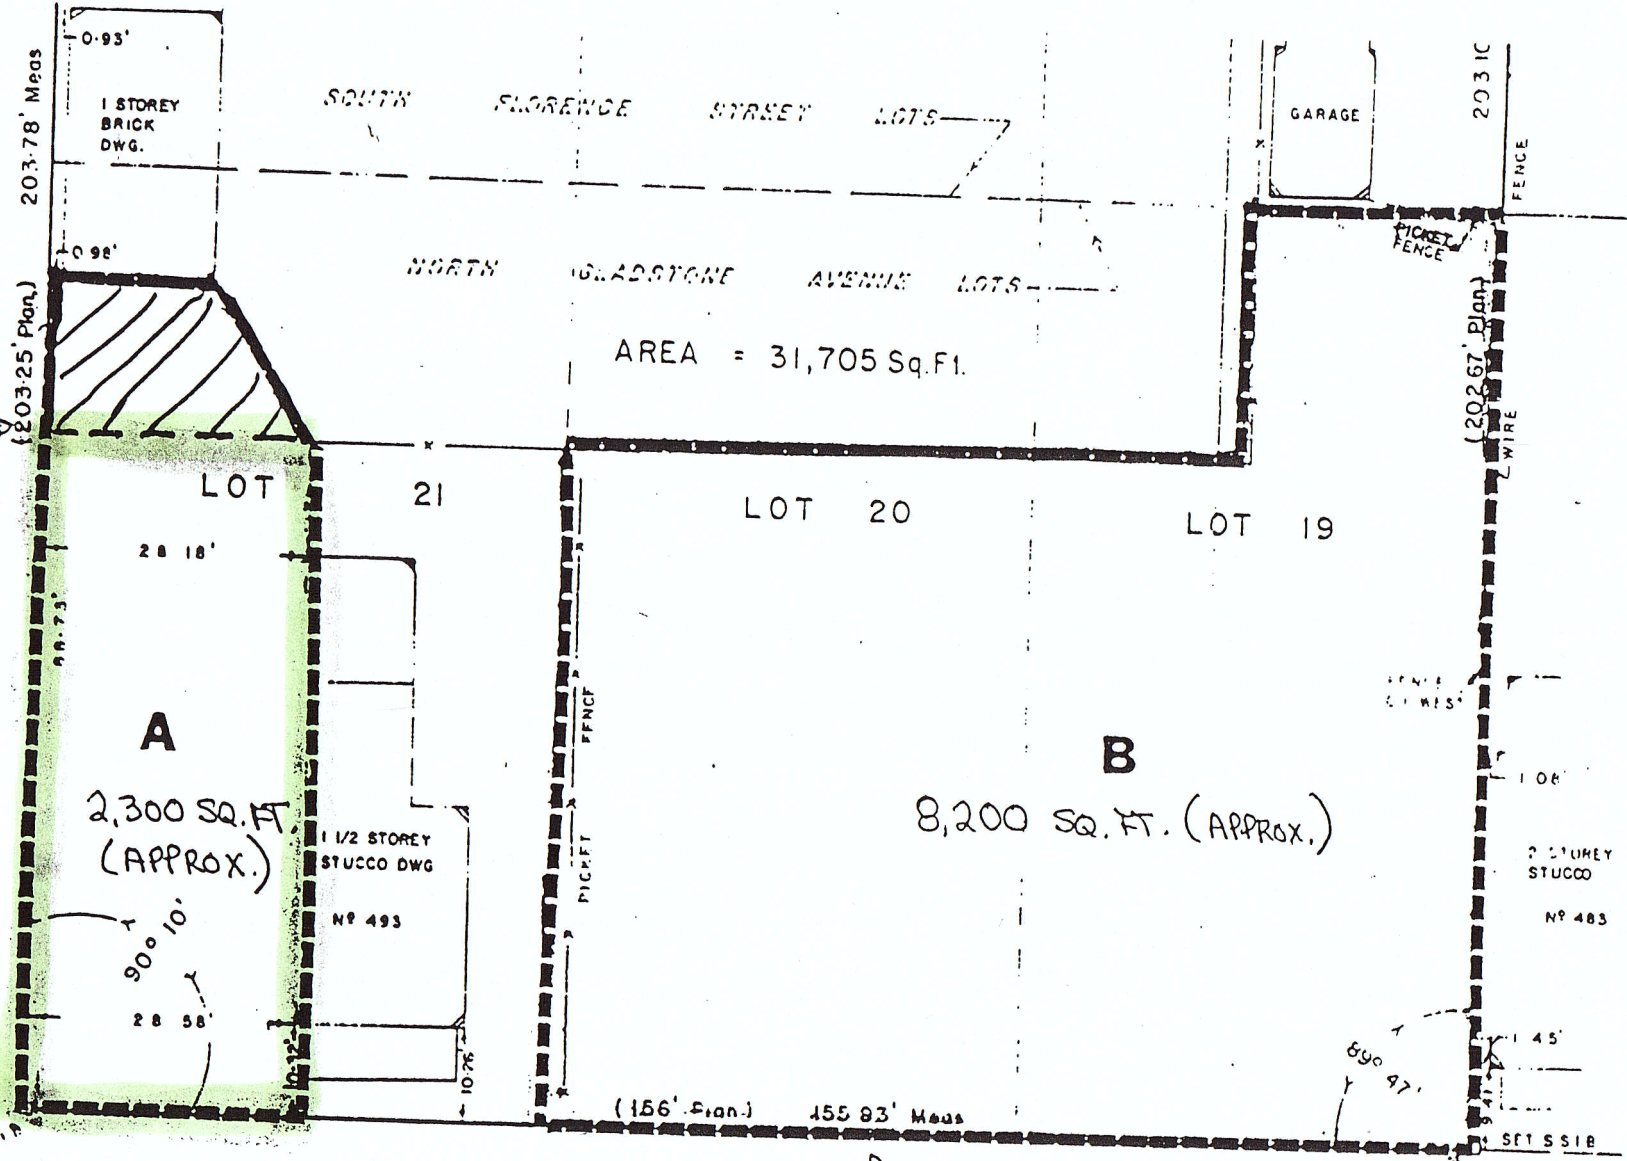


SITE PLAN

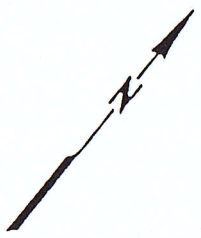

AREA = 31,705 Sq.Ft.

A  
2,300 SQ. FT.  
(APPROX.)

B  
8,200 SQ. FT. (APPROX.)

AREA FOR LEASING

GLADSTONE AVE.

SCALE: 1" = 20'

CANAPCO ASSOCIATES LTD.

UP TO THIS LINE  
NO 7

CUT CROSS  
3' SOUTH  
14' WEST

CUT CROSS