


*Mark Y.F.*

**MARK YOUNG, MCIP, RPP**  
 (A) MANAGER, DEVELOPMENT REVIEW - WEST  
 PLANNING, INFRASTRUCTURE & ECONOMIC  
 DEVELOPMENT DEPARTMENT, CITY OF OTTAWA

**APPROVED**  
 By Laurel McCreight at 8:08 am, Jan 13, 2020

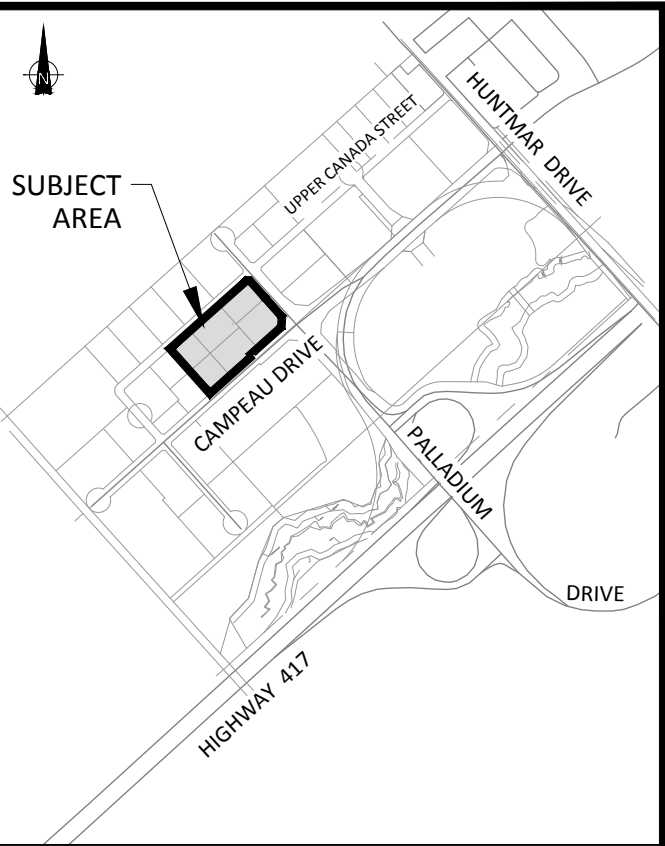

**KEY PLAN (INTS)**

**NOTES:**  
 1. SEE DETAIL DRAWING C-010 FOR ADDITIONAL DETAILS AND NOTES.  
 2. SITE BENCHMARK TO BE OBTAINED FROM LEGAL SURVEYOR STANTEC GEOMATICS.

**LEGEND:**

- WH → AREA NUMBER
- 1.01 / 0.0 → RUNOFF COEFFICIENT
- 5.14 PBP → AREA IN HECTARES
- LAND USE TYPE
- PBP → PRESTIGE BUSINESS
- IND → PARK - 35 000 l/s/ha
- COM → LIGHT INDUSTRIAL - 35 000 l/s/ha
- ROW → COMMERCIAL - 50 000 l/s/ha
- RIGHT OF WAY (INFILTRATION FLOW ONLY)
- DRAINAGE AREA LIMITS
- EXISTING DRAINAGE AREA LIMITS

No.	REVISIONS	By	Date
12			
11			
10			
9			
8			
7			
6			
5			
4	REVISE SERVICES TO BUILDING PER NEW MECHANICAL DESIGN	T.R.B.	2019-11-27
3	REVISED AS PER CITY COMMENTS	T.R.B.	2019-10-29
2	REVISED AS PER NEW SITE PLAN AND CITY COMMENTS	T.R.B.	2019-09-30
1	ISSUED FOR SPA	T.R.B.	2019-07-09

**PC KANATA DEVELOPMENTS INC.**

**IBI GROUP**  
 400 - 333 Preston Street  
 Ottawa ON K1S 5N4 Canada  
 tel 613 225 1311 fax 613 225 9868  
 ibigroup.com


Project Title  
**kinaxis**  
**8700 CAMPEAU DRIVE**

PROFESSIONAL ENGINEER  
**T. R. BRULE**  
 2019/11/27  
 PROVINCE OF ONTARIO

Drawing Title  
**SANITARY DRAINAGE AREA PLAN**

Scale  
 1 : 500

Design	JB	Date	JULY 2019
Drawn	DPS/DD/EH	Checked	TRB
Project No.	121693	Drawing No.	C-400

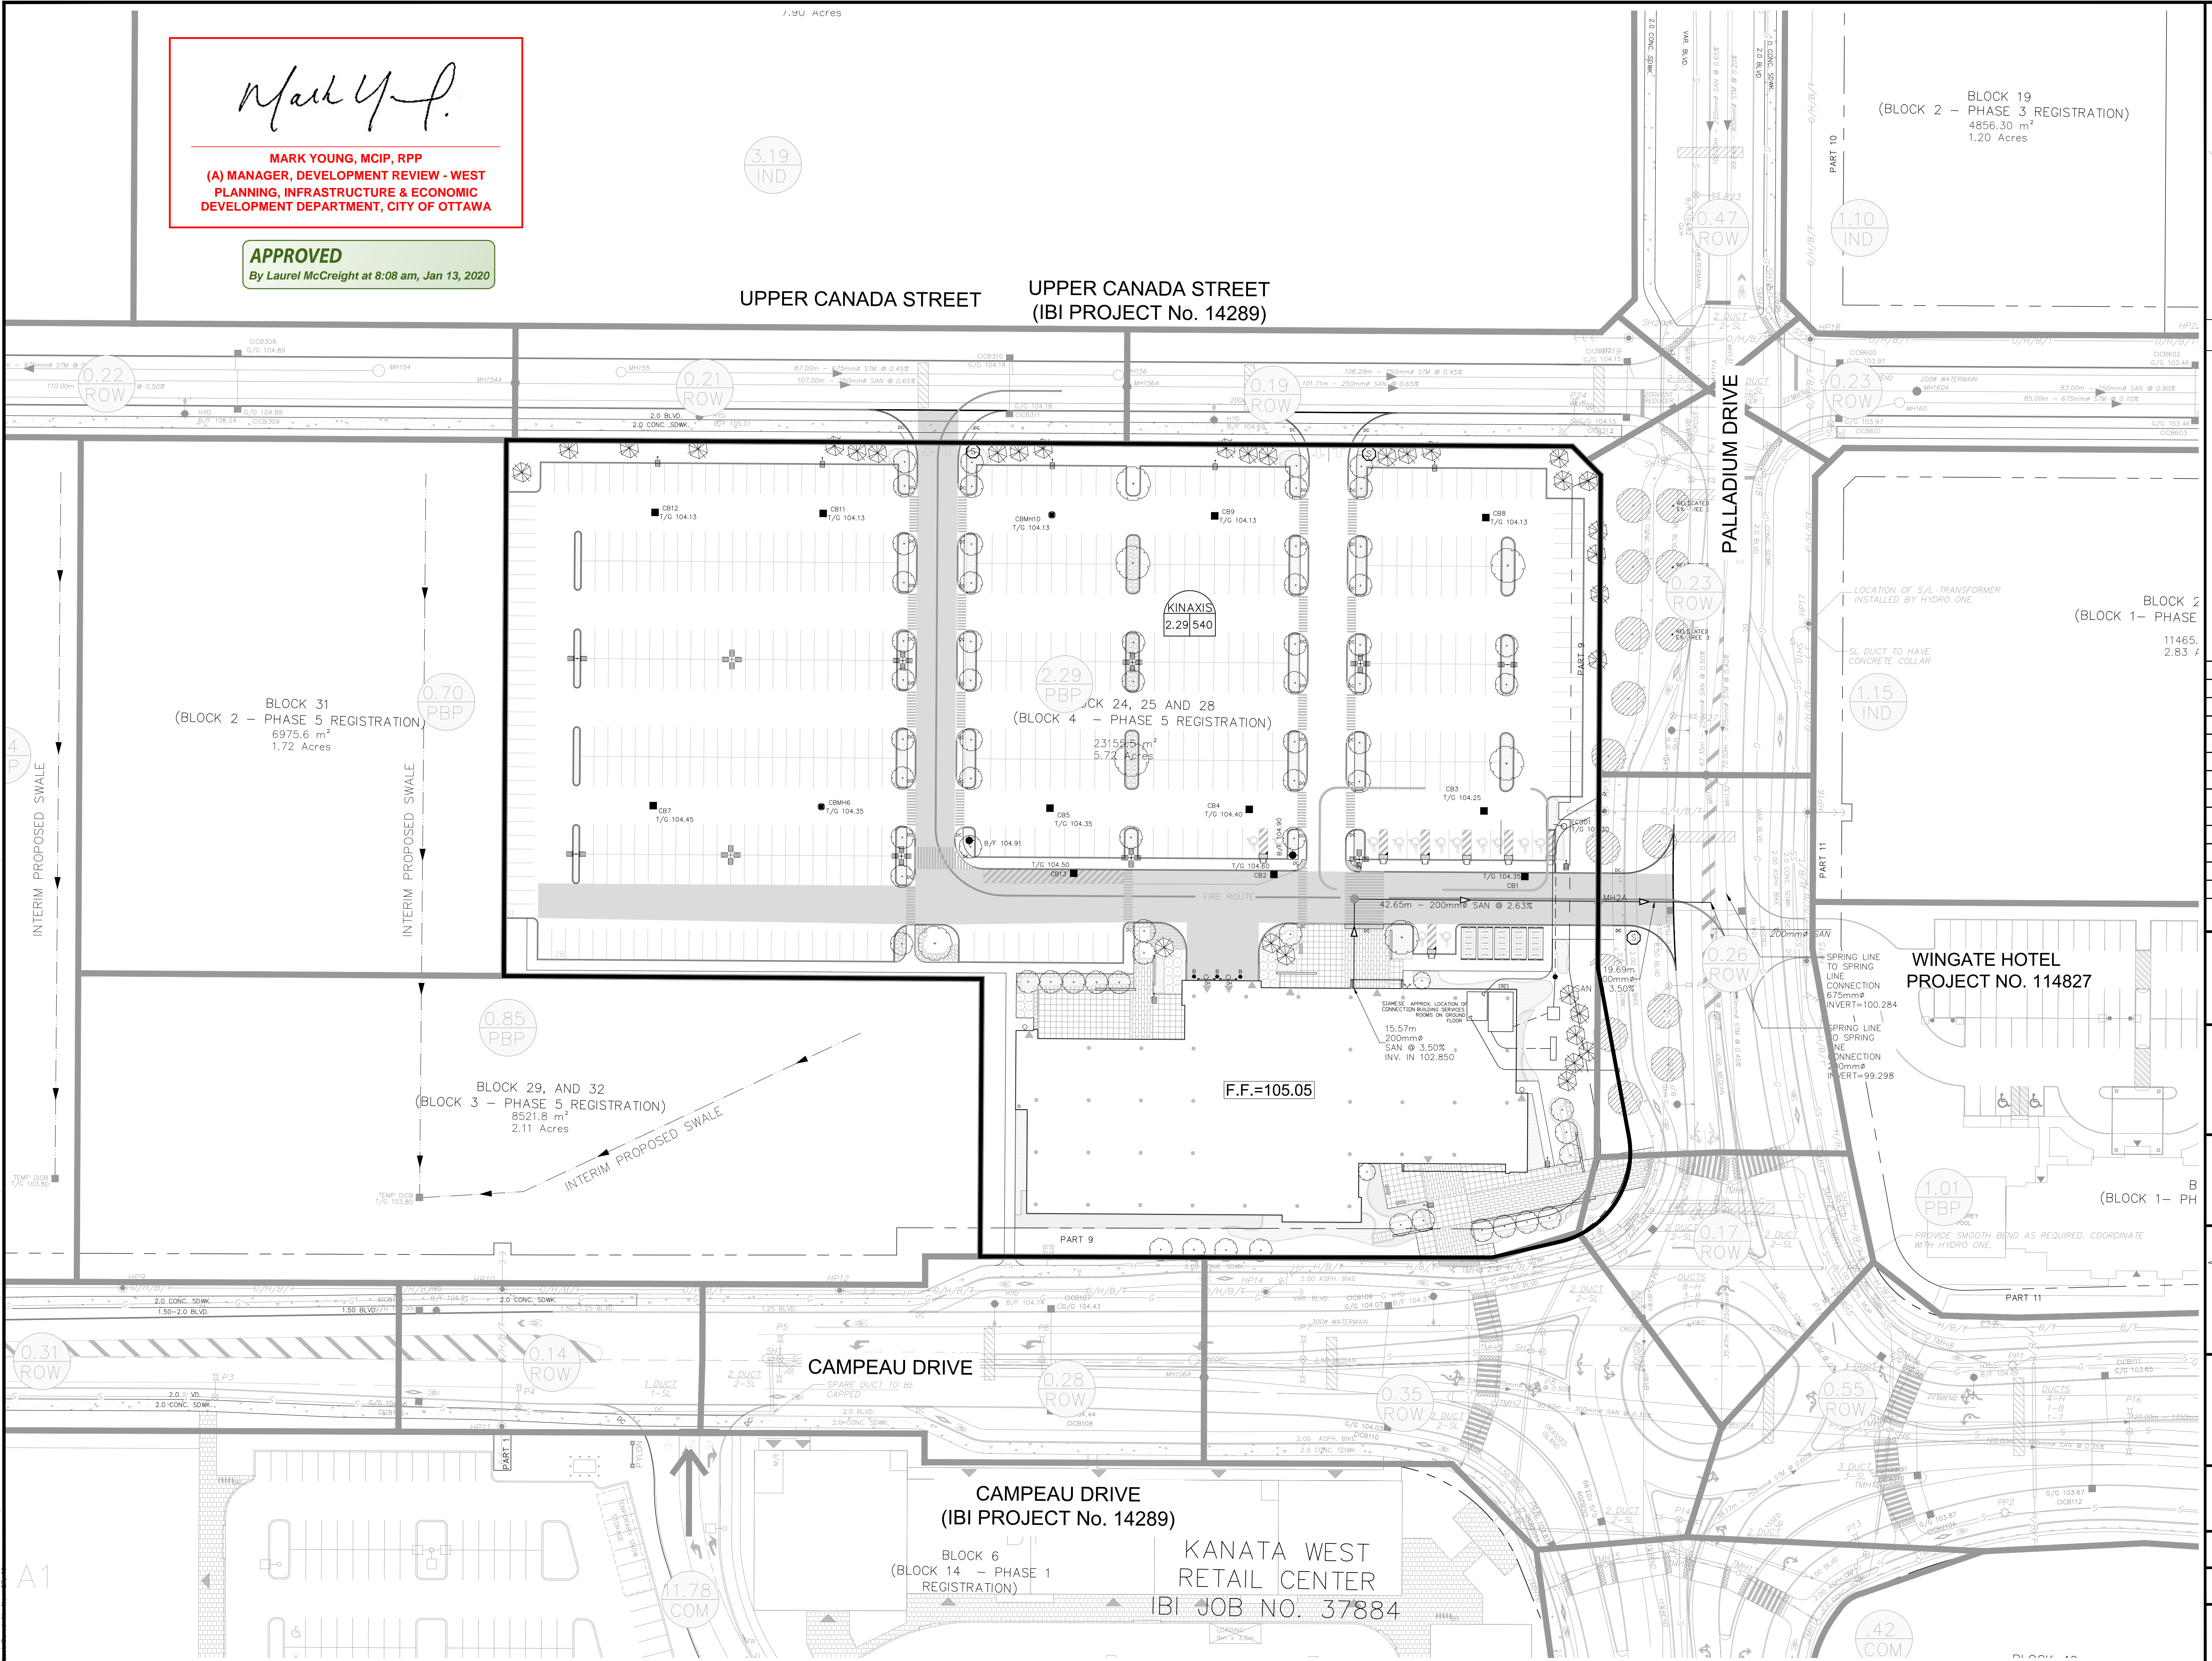

J:\121693\_kinaxis\0\_Production\03\_Design\04\_Civil\Sheets\C-400\_SANITARY\_DRAINAGE\_AREA\_PLAN.dwg  
 Name: C-400\_Plot\_Sheet\_AIA\_STANDARD-HALF\_CTB\_Plot\_Scale: 1:25.4  
 Plotted At: 11/27/2019 11:18 AM  
 User: J.S.B.

D07-12-19-0122