

**TRAFFIC NOISE
ASSESSMENT**

289 Carling Avenue
Ottawa, Ontario

REPORT: GWE19-048 – Traffic Noise



August 22, 2019

PREPARED FOR

Maria Martinez

PBC Development and Construction Management Group Inc.

485 Bank Street, Suite 205

Ottawa, ON

K2P 1Z2

PREPARED BY

Michael Lafortune, C.E.T., Environmental Scientist

Joshua Foster, P.Eng., Principal

EXECUTIVE SUMMARY

This report describes a traffic noise assessment undertaken in support of site plan application for a proposed mixed-use development at 289 Carling Avenue in Ottawa, Ontario. The proposed development comprises a 6-storey mixed-use office and residential building, rising above a 2-storey, irregular planform podium, with a 2-storey parking garage at the north side. A floorplate setback occurs at the north, east and west elevations of Level 3 to accommodate outdoor amenity space. The major sources of traffic noise are Carling Avenue and Highway 417. Figure 1 illustrates a complete site plan with surrounding context.

The assessment is based on (i) theoretical noise prediction methods that conform to the Ministry of the Environment, Conservation and Parks (MECP) and City of Ottawa requirements; (ii) noise level criteria as specified by the City of Ottawa's Environmental Noise Control Guidelines (ENCG); (iii) future vehicular traffic volumes based on the City of Ottawa's Official Plan roadway classifications; and (iv) architectural drawings prepared by KWC Architects.

The results of the current analysis indicate that noise levels will range between 58 and 73 dBA during the daytime period (07:00-23:00) and between 50 and 65 dBA during the nighttime period (23:00-07:00). The highest noise level (73 dBA) occurs at the south façade, which is nearest and most exposed to Carling Avenue. Building components with a higher Sound Transmission Class (STC) rating will be required where exterior noise levels exceed 65 dBA, as indicated in Figure 3.

Results of the calculations also indicate that the development will require central air conditioning, which will allow occupants to keep windows closed and maintain a comfortable living environment. A Warning Clause will also be required be placed on all Lease, Purchase and Sale Agreements, as summarized in Section 6.

Noise levels at the podium terraces (Receptor 7 and 8) are expected to approach 58 dBA during the daytime period. If this area is to be used as an outdoor living area, noise control measures are required to reduce the L_{eq} to 55 dBA. Further analysis investigated the noise mitigating impact of raising the height of the perimeter guards (see Figure 12). Results of the investigation proved that noise levels can be feasibly reduced close to 55 dBA, while higher perimeter guards would be required to achieve 55 dBA. Perimeter guards/noise screens greater than 1.5 m in height are not recommended, as these may compromise



terrace views and are not architecturally compatible with the space. The barrier must be constructed from materials having a minimum surface density of 20 kg/m² (STC rating of 30) and contain no gaps. Design of the guardrail will conform to the requirements outlined in Part 5 of the ENCG. The following information will be required by the City for review prior to installation of the barrier:

1. Shop drawings, signed and sealed by a qualified Professional Engineer licenced by the Professional Engineers of Ontario, showing the details of the acoustic barrier systems components, including material specifications.
2. Structural drawing(s), signed by a qualified Professional Engineer licenced by the Professional Engineers of Ontario, showing foundation details and specifying design criteria, climatic design loads, as well as applicable geotechnical data used in the design.
3. Layout plan, and wall elevations, showing proposed colours and patterns.



TABLE OF CONTENTS

1. INTRODUCTION 1

2. TERMS OF REFERENCE 1

3. OBJECTIVES 2

4. METHODOLOGY..... 2

4.1 Background.....2

4.2 Roadway Traffic Noise.....2

4.2.1 Criteria for Roadway Traffic Noise2

4.2.2 Theoretical Roadway Noise Predictions4

4.2.3 Roadway Traffic Volumes.....4

4.3 Indoor Noise Calculations5

5. RESULTS AND DISCUSSION 6

5.1 Roadway Traffic Noise Levels.....6

5.2 Noise Control Measures7

5.3 Noise Barrier Calculation9

6. CONCLUSIONS AND RECOMMENDATIONS 9

FIGURES

APPENDICES

Appendix A – STAMSON 5.04 Input and Output Data and Supporting Information



1. INTRODUCTION

Gradient Wind Engineering Inc. (Gradient Wind) was retained by PBC Development and Construction Management Group Inc. to undertake a traffic noise assessment in support of site plan application for a proposed mixed-use development at 289 Carling Avenue in Ottawa, Ontario. This report summarizes the methodology, results, and recommendations related to the assessment of exterior and interior noise levels generated by local roadway traffic.

Our work is based on theoretical noise calculation methods conforming to the City of Ottawa¹ and Ministry of the Environment, Conservation and Parks (MECP)² guidelines. Noise calculations were based on architectural drawings prepared by KWC Architects, with future traffic volumes corresponding to the City of Ottawa's Official Plan (OP) roadway classifications.

2. TERMS OF REFERENCE

The proposed development comprises a 6-storey mixed-use office and residential building, rising above a 2-storey, irregular planform podium, with a 2-storey parking garage at the north side. The basement level features the JHS Service Centre, a lobby and an outdoor amenity area, with the lower level of the parking garage and bicycle storage at the north side. Level 1 is open to the space below with the north side comprising the upper level of parking and a loading bay. At Level 2, the floorplate steps back at the east side, while it extends at the southwest corner to cover the entrance to the lobby below. JHS office space occupies Level 2 and a portion of Level 3, while apartment units are found on Levels 3 and above. A floorplate setback occurs at the north, east and west elevations of Level 3 to accommodate outdoor amenity space.

The site is surrounded by low and medium-rise residential buildings from the north clockwise to the south, with office buildings to the northwest and park space to the southwest, along Dow's Lake. The major sources of traffic noise are Carling Avenue and Highway 417. Figure 1 illustrates a complete site plan with surrounding context.

¹ City of Ottawa Environmental Noise Control Guidelines, January 2016

² Ontario Ministry of the Environment and Climate Change – Environmental Noise Guidelines, Publication NPC-300, Queens Printer for Ontario, Toronto, 2013

3. OBJECTIVES

The principal objectives of this study are to (i) calculate the future noise levels on the study buildings produced by local roadway traffic, and (ii) ensure that interior and exterior noise levels do not exceed the allowable limits specified by the City of Ottawa's Environmental Noise Control Guidelines as outlined in Section 4.2 of this report.

4. METHODOLOGY

4.1 Background

Noise can be defined as any obtrusive sound. It is created at a source, transmitted through a medium, such as air, and intercepted by a receiver. Noise may be characterized in terms of the power of the source or the sound pressure at a specific distance. While the power of a source is characteristic of that particular source, the sound pressure depends on the location of the receiver and the path that the noise takes to reach the receiver. Measurement of noise is based on the decibel unit, dBA, which is a logarithmic ratio referenced to a standard noise level (2×10^{-5} Pascals). The 'A' suffix refers to a weighting scale, which better represents how the noise is perceived by the human ear. With this scale, a doubling of power results in a 3 dBA increase in measured noise levels and is just perceptible to most people. An increase of 10 dBA is often perceived to be twice as loud.

4.2 Roadway Traffic Noise

4.2.1 Criteria for Roadway Traffic Noise

For surface roadway traffic noise, the equivalent sound energy level, L_{eq} , provides a measure of the time varying noise levels, which is well correlated with the annoyance of sound. It is defined as the continuous sound level, which has the same energy as a time varying noise level over a period of time. For roadways, the L_{eq} is commonly calculated on the basis of a 16-hour (L_{eq16}) daytime (07:00-23:00) / 8-hour (L_{eq8}) nighttime (23:00-07:00) split to assess its impact on residential buildings. The City of Ottawa's Environmental Noise Control Guidelines (ENCG) specifies that the recommended indoor noise limit range (that is relevant to this study) is 50, 45 and 40 dBA for offices, living rooms and sleeping quarters respectively for roadway as listed in Table 1.



TABLE 1: INDOOR SOUND LEVEL CRITERIA (ROAD)³

| Type of Space | Time Period | Leq (dBA) |
|---|---------------|-----------|
| General offices, reception areas, retail stores, etc. | 07:00 – 23:00 | 50 |
| Living/dining/den areas of residences , hospitals, schools, nursing/retirement homes, day-care centres, theatres, places of worship, libraries, individual or semi-private offices, conference rooms, etc. | 07:00 – 23:00 | 45 |
| Sleeping quarters of hotels/motels | 23:00 – 07:00 | 45 |
| Sleeping quarters of residences , hospitals, nursing/retirement homes, etc. | 23:00 – 07:00 | 40 |

Predicted noise levels at the plane of window (POW) dictate the action required to achieve the recommended sound levels. An open window is considered to provide a 10 dBA reduction in noise, while a standard closed window is capable of providing a minimum 20 dBA noise reduction⁴. A closed window due to a ventilation requirement will bring noise levels down to achieve an acceptable indoor environment⁵. Therefore, where noise levels exceed 55 dBA daytime and 50 dBA nighttime, the ventilation for the building should consider the need for having windows and doors closed, which triggers the need for forced air heating with provision for central air conditioning. Where noise levels exceed 65 dBA daytime and 60 dBA nighttime, air conditioning will be required and building components will require higher levels of sound attenuation⁶.

The sound level criterion for outdoor living areas is 55 dBA, which applies during the daytime (07:00 to 23:00). When noise levels exceed 55 dBA, mitigation must be provided to reduce noise levels where technically and administratively feasible to acceptable levels at or below the criterion.

³ Adapted from ENCG 2016 – Tables 2.2b and 2.2c

⁴ Burberry, P.B. (2014). Mitchell’s Environment and Services. Routledge, Page 125

⁵ MECP, Environmental Noise Guidelines, NPC 300 – Part C, Section 7.8

⁶ MECP, Environmental Noise Guidelines, NPC 300 – Part C, Section 7.1.3

4.2.2 Theoretical Roadway Noise Predictions

Noise predictions were performed with the aid of the MECP computerized noise assessment program, STAMSON 5.04, for road analysis. Appendix A includes the STAMSON 5.04 input and output data.

Roadway traffic noise calculations were performed by treating each roadway segment as separate line sources of noise. In addition to the traffic volumes summarized in Table 2, theoretical noise predictions were based on the following parameters:

- Truck traffic on all roadways was taken to comprise 5% heavy trucks and 7% medium trucks, as per ENCG requirements for noise level predictions.
- The day/night split for all streets was taken to be 92%/8%, respectively.
- Ground surfaces were taken to be reflective due to the presence of hard (paved) ground.
- Topography was assumed to be a flat/gentle slope surrounding the study building.
- Noise receptors were strategically placed at 8 locations around the study area (see Figure 2).
- Receptor distances and exposure angles are illustrated in Figures 4-11.

4.2.3 Roadway Traffic Volumes

The ENCG dictates that noise calculations should consider future sound levels based on a roadway's classification at the mature state of development. Therefore, traffic volumes are based on the roadway classifications outlined in the City of Ottawa's Official Plan (OP) and Transportation Master Plan⁷ which provide additional details on future roadway expansions. Average Annual Daily Traffic (AADT) volumes are then based on data in Table B1 of the ENCG for each roadway classification. Table 2 (below) summarizes the AADT values used for each roadway included in this assessment.

⁷ City of Ottawa Transportation Master Plan, November 2013

TABLE 2: ROADWAY TRAFFIC DATA

| Segment | Roadway Traffic Data | Speed Limit (km/h) | Traffic Volumes |
|----------------|-------------------------------|--------------------|-----------------|
| Highway 417 | 8 Lane Freeway | 100 | 146,666 |
| Carling Avenue | 4-Lane Urban Arterial (4-UAD) | 60 | 35,000 |

4.3 Indoor Noise Calculations

The difference between outdoor and indoor noise levels is the noise attenuation provided by the building envelope. According to common industry practice, complete walls and individual wall elements are rated according to the Sound Transmission Class (STC). The STC ratings of common residential walls built in conformance with the Ontario Building Code (2012) typically exceed STC 35, depending on exterior cladding, thickness and interior finish details. For example, brick veneer walls can achieve STC 50 or more. Standard commercially sided exterior metal stud walls have around STC 45. Standard good quality double-glazed non-operable windows can have STC ratings ranging from 25 to 40, depending on the window manufacturer, pane thickness and inter-pane spacing. As previously mentioned, the windows are the known weak point in a partition.

As per Section 4.2, when daytime noise levels from road sources at the plane of the window exceed 65 dBA, calculations must be performed to evaluate the sound transmission quality of the building components to ensure acceptable indoor noise levels. The calculation procedure⁸ considers:

- Window type and total area as a percentage of total room floor area
- Exterior wall type and total area as a percentage of the total room floor area
- Acoustic absorption characteristics of the room
- Outdoor noise source type and approach geometry
- Indoor sound level criteria, which varies according to the intended use of a space

⁸ Building Practice Note: Controlling Sound Transmission into Buildings by J.D. Quirt, National Research Council of Canada, September 1985



Based on published research⁹, exterior walls possess specific sound attenuation characteristics that are used as a basis for calculating the required STC ratings of windows in the same partition. Due to the limited information available at the time of the study, which was prepared for site plan approval, detailed floor layouts and building elevations have not been finalized; therefore, detailed STC calculations could not be performed at this time. As a guideline, the anticipated STC requirements for windows have been estimated based on the overall noise reduction required for each intended use of space (STC = outdoor noise level – targeted indoor noise levels).

5. RESULTS AND DISCUSSION

5.1 Roadway Traffic Noise Levels

The results of the roadway traffic noise calculations are summarized in Table 3 below. A complete set of input and output data from all STAMSON 5.04 calculations are available in Appendix A.

TABLE 3: EXTERIOR NOISE LEVELS DUE TO ROAD TRAFFIC

| Receptor Number | Receptor Height Above Grade (m) | Receptor Location | STAMSON 5.04 Noise Level (dBA) | |
|-----------------|---------------------------------|--|--------------------------------|-------|
| | | | Day | Night |
| 1 | 10.5 | POW – 2 nd Floor – East Façade | 70 | 62 |
| 2 | 10.5 | POW – 2 nd Floor – West Façade | 68 | 61 |
| 3 | 23.7 | POW – 6 th Floor – North Façade | 64 | 56 |
| 4 | 23.7 | POW – 6 th Floor – East Façade | 70 | 62 |
| 5 | 23.7 | POW – 6 th Floor – South Façade | 73 | 65 |
| 6 | 23.7 | POW – 6 th Floor – West Façade | 70 | 62 |
| 7 | 14.5 | OLA – 3 rd Floor East Terrace | 58 | 50 |
| 8 | 14.5 | OLA – 3 rd Floor West Terrace | 58 | 51 |

⁹ CMHC, Road & Rail Noise: Effects on Housing



The results of the current analysis indicate that noise levels will range between 58 and 73 dBA during the daytime period (07:00-23:00) and between 50 and 65 dBA during the nighttime period (23:00-07:00). The highest noise level (73 dBA) occurs at the south façade, which is nearest and most exposed to Carling Avenue.

5.2 Noise Control Measures

The noise levels predicted due to roadway traffic exceed the criteria listed in Section 4.2 for building components. As discussed in Section 4.3, the anticipated STC requirements for windows have been estimated based on the overall noise reduction required for each intended use of space (STC = outdoor noise level – targeted indoor noise levels). As per city of Ottawa requirements, detailed STC calculations will be required to be completed prior to building permit application for each unit type. The STC requirements for the windows are summarized below for various units within the development (see Figure 3):

- **Bedroom Windows**
 - (i) Bedroom windows facing south will require a minimum STC of 36
 - (ii) Bedroom windows facing east and west on the tower and east on the podium will require a minimum STC of 33
 - (iii) Bedroom windows facing west on the podium will require a minimum STC of 31
 - (iv) All other bedroom windows are to satisfy Ontario Building Code (OBC 2012) requirements

- **Living Room/Private Office Windows**
 - (i) Living room windows facing south will require a minimum STC of 31
 - (ii) Living room windows facing east and west on the tower and east on the podium will require a minimum STC of 28
 - (iii) Living room windows facing west on the podium will require a minimum STC of 26
 - (iv) All other living room windows are to satisfy Ontario Building Code (OBC 2012) requirements

- **Office Windows**
 - (v) Office windows facing south will require a minimum STC of 26
 - (vi) Office windows facing east and west on the tower and east on the podium will require a minimum STC of 23
 - (vii) Office windows facing west on the podium will require a minimum STC of 21
 - (viii) All other bedroom windows are to satisfy Ontario Building Code (OBC 2012) requirements

- **Exterior Walls**
 - (i) Exterior wall components on the east, south and west façades will require a minimum STC of 45, which will be achieved with brick cladding or an acoustical equivalent according to NRC test data¹⁰

The STC requirements apply to windows, doors, spandrel panels and curtainwall elements. Exterior wall components on these façades are recommended to have a minimum STC of 45, where a window/wall system is used. A review of window supplier literature indicates that the specified STC ratings can be achieved by a variety of window systems having a combination of glass thickness and inter-pane spacing. We have specified an example window configuration, however several manufacturers and various combinations of window components, such as those proposed, will offer the necessary sound attenuation rating. It is the responsibility of the manufacturer to ensure that the specified window achieves the required STC. This can only be assured by using window configurations that have been certified by laboratory testing. The requirements for STC ratings assume that the remaining components of the building are constructed and installed according to the minimum standards of the Ontario Building Code. The specified STC requirements also apply to swinging and/or sliding patio doors.

Results of the calculations also indicate that the development will require central air conditioning, which will allow occupants to keep windows closed and maintain a comfortable living environment. In addition to ventilation requirements, Warning Clauses will also be required in all Lease, Purchase and Sale Agreements, as summarized in Section 6.

¹⁰ J.S. Bradley and J.A. Birta. Laboratory Measurements of the Sound Insulation of Building Façade Elements, National Research Council October 2000.

5.3 Noise Barrier Calculation

Noise levels at the podium terraces (Receptor 7 and 8) are expected to approach 58 dBA during the daytime period. If this area is to be used as an outdoor living area, noise control measures are required to reduce the L_{eq} to 55 dBA. Further analysis investigated the noise mitigating impact of raising the height of the perimeter guards (see Figure 12). Results of the investigation proved that noise levels can be feasibly reduced close to 55 dBA, while higher perimeter guards would be required to achieve 55 dBA. Perimeter guards/noise screens greater than 1.5 m in height are not recommended, as these may compromise terrace views and are not architecturally compatible with the space. Table 4 summarizes the results of the barrier investigation.

TABLE 4: RESULTS OF NOISE BARRIER INVESTIGATION

| Location | Reference Receptor | Barrier Configuration | Daytime L_{eq} Noise Levels (dBA) |
|--|--------------------|--|-------------------------------------|
| OLA – 3 rd Floor East Terrace | 7 | No Barrier | 58 |
| | | 1.1 m | 57 |
| | | 1.5 m | 56 |
| OLA – 3 rd Floor West Terrace | 8 | No Barrier | 58 |
| | | South Terrace Edge: 1.5 m | 57 |
| | | North Terrace Edge: 3.1 m South Terrace Edge: 2.5 m | 55 |

6. CONCLUSIONS AND RECOMMENDATIONS

The results of the current analysis indicate that noise levels will range between 58 and 73 dBA during the daytime period (07:00-23:00) and between 50 and 65 dBA during the nighttime period (23:00-07:00). The highest noise level (73 dBA) occurs at the south façade, which is nearest and most exposed to Carling Avenue. Building components with a higher Sound Transmission Class (STC) rating will be required where exterior noise levels exceed 65 dBA, as indicated in Figure 3.



Results of the calculations also indicate that the development will require central air conditioning, which will allow occupants to keep windows closed and maintain a comfortable living environment. The following Warning Clause¹¹ will also be required on all Lease, Purchase and Sale Agreements, as summarized below:


“Purchasers/tenants are advised that despite the inclusion of noise control features in the development and within the building units, sound levels due to increasing roadway traffic may, on occasion, interfere with some activities of the dwelling occupants, as the sound levels exceed the sound level limits of the City and the Ministry of the Environment and Climate Change. To help address the need for sound attenuation, this development includes:

- *STC rated multi-pane glazing elements and spandrel panels*
 - *South façade bedroom/living room/office: STC 36/31/26*
 - *East and west tower façade bedroom/living room/office: STC 33/28/23*
 - *East podium façade bedroom/living room/office: STC 33/28/23*
 - *West podium façade bedroom/living room/office: STC 31/26/21*
- *STC rated exterior walls*
 - *East, south and west façade: STC 45*

This dwelling unit has also been designed with air conditioning. Air conditioning will allow windows and exterior doors to remain closed, thereby ensuring that the indoor sound levels are within the sound level limits of the City and the Ministry of the Environment and Climate Change.

To ensure that provincial sound level limits are not exceeded, it is important to maintain these sound attenuation features.”

¹¹ City of Ottawa Environmental Noise Control Guidelines, January 2016

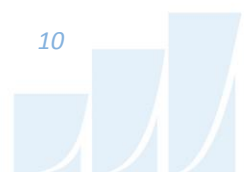


Noise levels at the podium terraces (Receptor 7 and 8) are expected to approach 58 dBA during the daytime period. If this area is to be used as an outdoor living area, noise control measures are required to reduce the L_{eq} to 55 dBA. Further analysis investigated the noise mitigating impact of raising the height of the perimeter guards (see Figure 12). Results of the investigation proved that noise levels can be feasibly reduced close to 55 dBA, while higher perimeter guards would be required to achieve 55 dBA. Perimeter guards/noise screens greater than 1.5 m in height are not recommended, as these may compromise terrace views and are not architecturally compatible with the space.

This concludes our traffic noise assessment and report. If you have any questions or wish to discuss our findings, please advise us. In the interim, we thank you for the opportunity to be of service.

Sincerely,

Gradient Wind Engineering Inc.

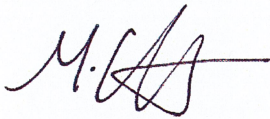


Michael Lafortune, C.E.T.
Environmental Scientist

Gradient Wind File #19-048 – Traffic Noise



Joshua Foster, P.Eng.
Principal



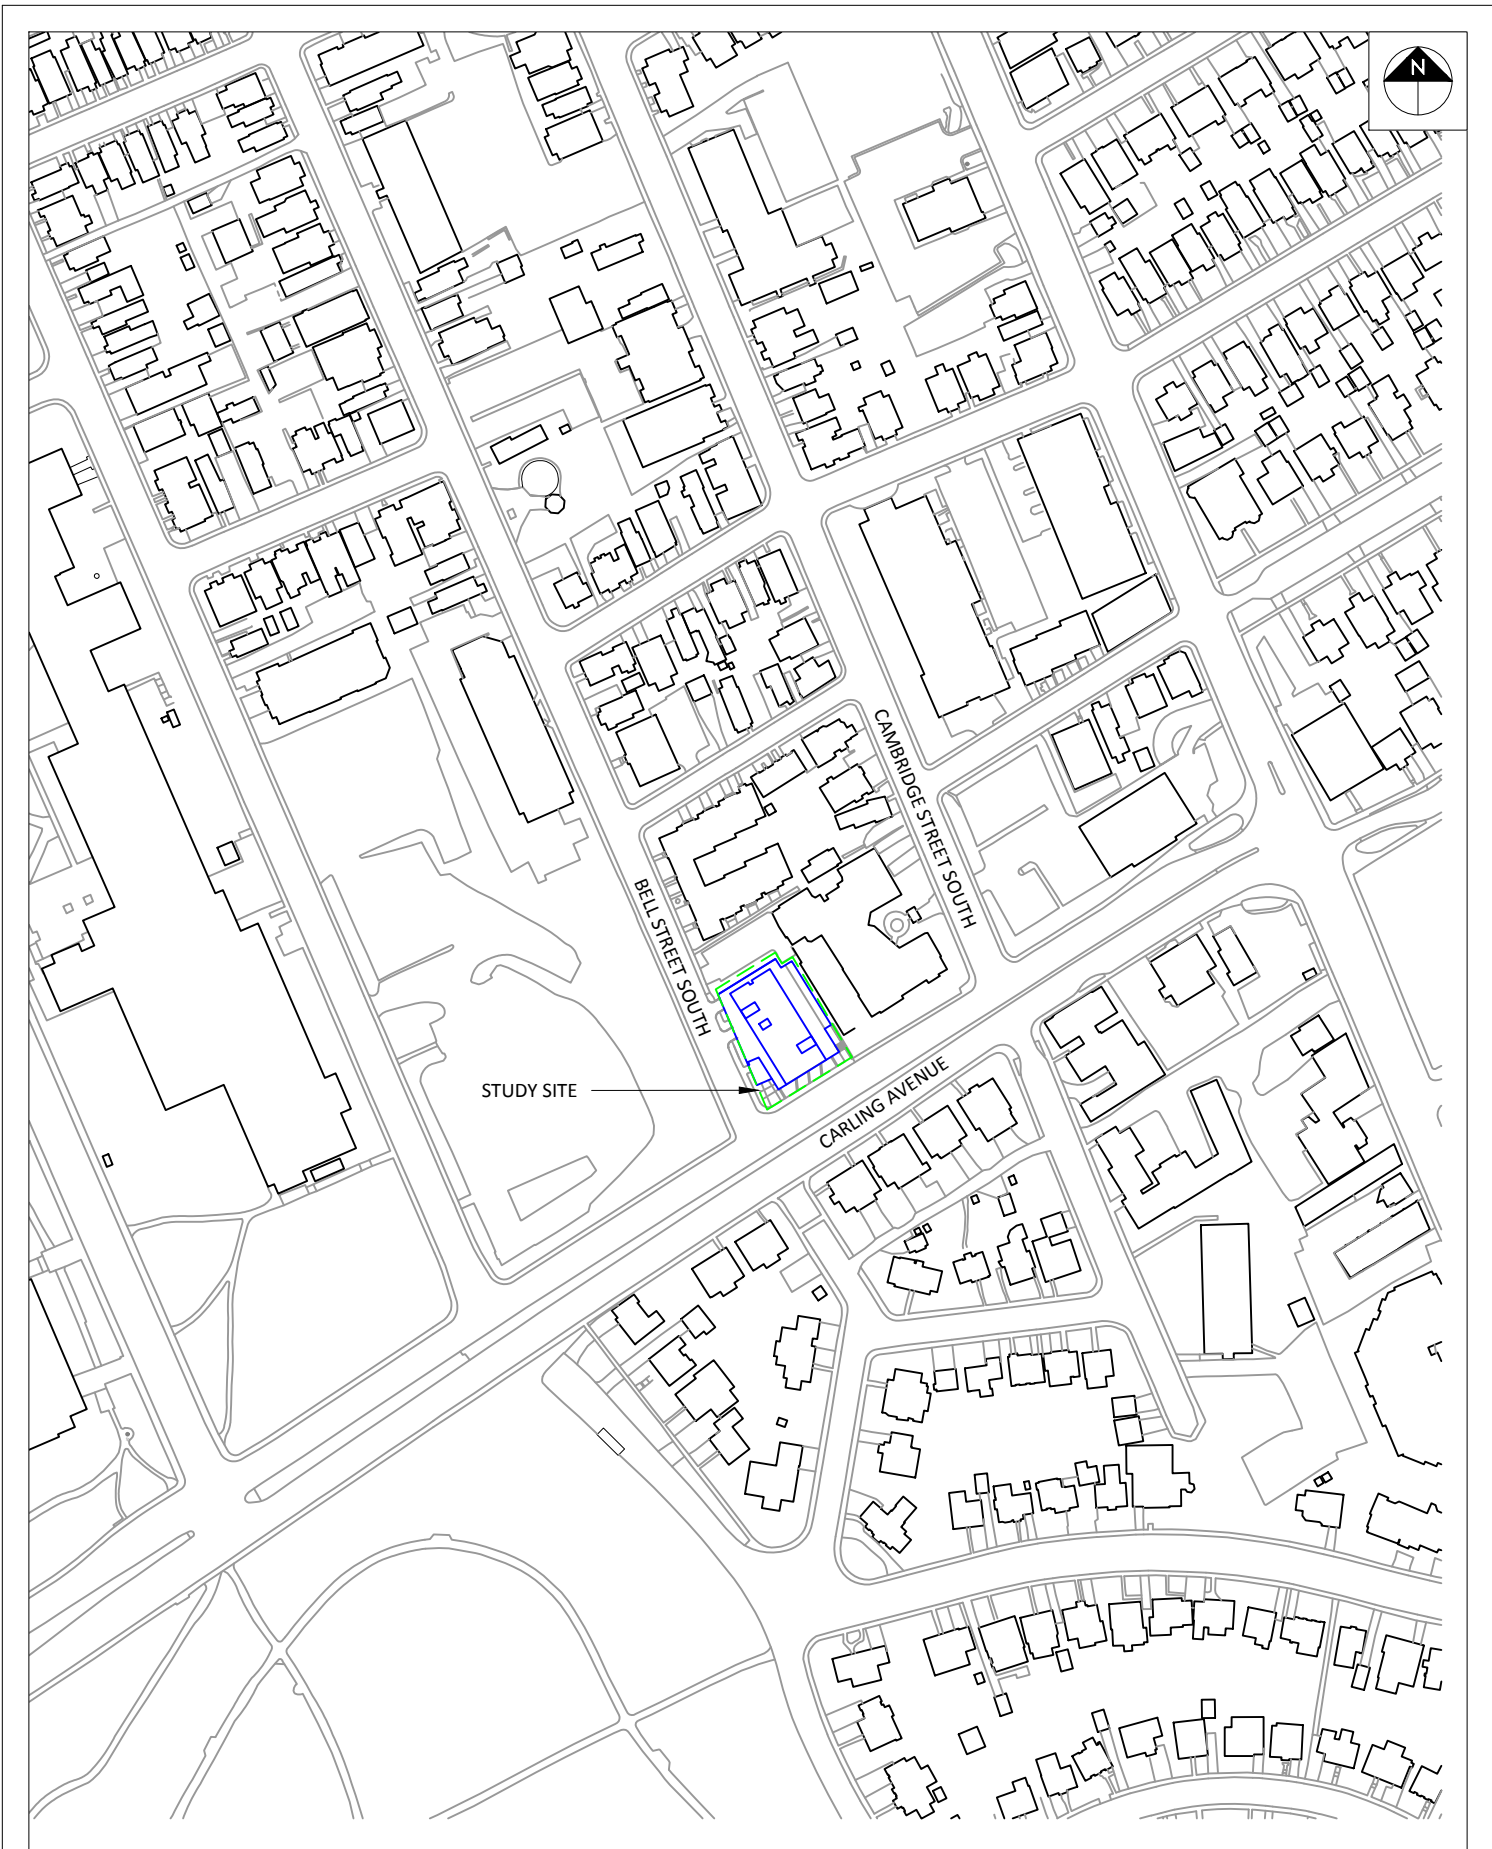

STUDY SITE

PROJECT

289 CARLING AVENUE, OTTAWA
ROADWAY TRAFFIC NOISE ASSESSMENT

SCALE

1:2500 (APPROX.)

DRAWING NO.

GWE19-048-1

DATE


AUGUST 6, 2019

DRAWN BY

M.L.

DESCRIPTION

FIGURE 1:
RECEPTOR LOCATIONS

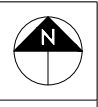

| | | |
|---------|--|----------------------------|
| PROJECT | 289 CARLING AVENUE, OTTAWA ROADWAY TRAFFIC NOISE ASSESSMENT | |
| SCALE | 1:250 (APPROX.) | DRAWING NO. GWE19-048-2 |
| DATE | AUGUST 6, 2019 | DRAWN BY M.L. |





| | | |
|---------|--|----------------------------|
| PROJECT | 289 CARLING AVENUE, OTTAWA ROADWAY TRAFFIC NOISE ASSESSMENT | |
| SCALE | 1:2500 (APPROX.) | DRAWING NO. GWE19-048-4 |
| DATE | AUGUST 6, 2019 | DRAWN BY M.L. |

| | |
|-------------|--|
| DESCRIPTION | FIGURE 4: STAMSON INPUT PARAMETERS - RECEPTOR 1 |
|-------------|--|



| | | |
|---------|--|----------------------------|
| PROJECT | 289 CARLING AVENUE, OTTAWA ROADWAY TRAFFIC NOISE ASSESSMENT | |
| SCALE | 1:2500 (APPROX.) | DRAWING NO. GWE19-048-5 |
| DATE | AUGUST 6, 2019 | DRAWN BY M.L. |



| | | |
|---------|--|----------------------------|
| PROJECT | 289 CARLING AVENUE, OTTAWA ROADWAY TRAFFIC NOISE ASSESSMENT | |
| SCALE | 1:2500 (APPROX.) | DRAWING NO. GWE19-048-6 |
| DATE | AUGUST 6, 2019 | DRAWN BY M.L. |

| | |
|-------------|--|
| DESCRIPTION | FIGURE 6: STAMSON INPUT PARAMETERS - RECEPTOR 3 |
|-------------|--|



| | | |
|---------|--|----------------------------|
| PROJECT | 289 CARLING AVENUE, OTTAWA ROADWAY TRAFFIC NOISE ASSESSMENT | |
| SCALE | 1:2500 (APPROX.) | DRAWING NO. GWE19-048-7 |
| DATE | AUGUST 6, 2019 | DRAWN BY M.L. |

| | |
|-------------|--|
| DESCRIPTION | FIGURE 7: STAMSON INPUT PARAMETERS - RECEPTOR 4 |
|-------------|--|



| | | |
|---------|--|----------------------------|
| PROJECT | 289 CARLING AVENUE, OTTAWA ROADWAY TRAFFIC NOISE ASSESSMENT | |
| SCALE | 1:2500 (APPROX.) | DRAWING NO. GWE19-048-8 |
| DATE | AUGUST 6, 2019 | DRAWN BY M.L. |

| | |
|-------------|--|
| DESCRIPTION | FIGURE 8: STAMSON INPUT PARAMETERS - RECEPTOR 5 |
|-------------|--|




| | | |
|---------|--|----------------------------|
| PROJECT | 289 CARLING AVENUE, OTTAWA ROADWAY TRAFFIC NOISE ASSESSMENT | |
| SCALE | 1:2500 (APPROX.) | DRAWING NO. GWE19-048-9 |
| DATE | AUGUST 6, 2019 | DRAWN BY M.L. |

| | |
|-------------|--|
| DESCRIPTION | FIGURE 9: STAMSON INPUT PARAMETERS - RECEPTOR 6 |
|-------------|--|





| | | | |
|---|--|--------------------------|---|
| GRADIENTWIND ENGINEERS & SCIENTISTS 127 WALGREEN ROAD, OTTAWA, ON 613 836 0934 • GRADIENTWIND.COM | PROJECT 289 CARLING AVENUE, OTTAWA ROADWAY TRAFFIC NOISE ASSESSMENT | | DESCRIPTION FIGURE 11: STAMSON INPUT PARAMETERS - RECEPTOR 8 |
| | SCALE 1:2500 (APPROX.) | DRAWING NO. GWE19-048-11 | |
| | DATE AUGUST 6, 2019 | DRAWN BY M.L. | |

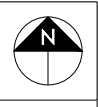

| | | |
|---------|--|-----------------------------|
| PROJECT | 289 CARLING AVENUE, OTTAWA ROADWAY TRAFFIC NOISE ASSESSMENT | |
| SCALE | 1:250 (APPROX.) | DRAWING NO. GWE19-048-12 |
| DATE | AUGUST 6, 2019 | DRAWN BY M.L. |

GRADIENTWIND

ENGINEERS & SCIENTISTS



APPENDIX A

STAMSON 5.04 – INPUT AND OUTPUT DATA

GRADIENTWIND

ENGINEERS & SCIENTISTS

STAMSON 5.0 NORMAL REPORT Date: 26-04-2019 12:07:28
MINISTRY OF ENVIRONMENT AND ENERGY / NOISE ASSESSMENT

Filename: rl.te Time Period: Day/Night 16/8 hours
Description:

Road data, segment # 1: 417 (day/night)

Car traffic volume : 118741/10325 veh/TimePeriod *
Medium truck volume : 9445/821 veh/TimePeriod *
Heavy truck volume : 6747/587 veh/TimePeriod *
Posted speed limit : 100 km/h
Road gradient : 0 %
Road pavement : 1 (Typical asphalt or concrete)

* Refers to calculated road volumes based on the following input:

24 hr Traffic Volume (AADT or SADT): 146666
Percentage of Annual Growth : 0.00
Number of Years of Growth : 0.00
Medium Truck % of Total Volume : 7.00
Heavy Truck % of Total Volume : 5.00
Day (16 hrs) % of Total Volume : 92.00

Data for Segment # 1: 417 (day/night)

Angle1 Angle2 : -11.00 deg 40.00 deg
Wood depth : 0 (No woods.)
No of house rows : 0 / 0
Surface : 2 (Reflective ground surface)
Receiver source distance : 467.00 / 467.00 m
Receiver height : 10.50 / 10.50 m
Topography : 2 (Flat/gentle slope; with barrier)
Barrier angle : -11.00 deg Angle2 : 40.00 deg
Barrier height : 24.00 m
Barrier receiver distance : 51.00 / 51.00 m
Source elevation : 0.00 m
Receiver elevation : 0.00 m
Barrier elevation : 0.00 m
Reference angle : 0.00



GRADIENTWIND

ENGINEERS & SCIENTISTS

Road data, segment # 2: Carling (day/night)

Car traffic volume : 28336/2464 veh/TimePeriod *
Medium truck volume : 2254/196 veh/TimePeriod *
Heavy truck volume : 1610/140 veh/TimePeriod *
Posted speed limit : 60 km/h
Road gradient : 0 %
Road pavement : 1 (Typical asphalt or concrete)

* Refers to calculated road volumes based on the following input:

24 hr Traffic Volume (AADT or SADT): 35000
Percentage of Annual Growth : 0.00
Number of Years of Growth : 0.00
Medium Truck % of Total Volume : 7.00
Heavy Truck % of Total Volume : 5.00
Day (16 hrs) % of Total Volume : 92.00

Data for Segment # 2: Carling (day/night)

Angle1 Angle2 : -84.00 deg 0.00 deg
Wood depth : 0 (No woods.)
No of house rows : 0 / 0
Surface : 2 (Reflective ground surface)
Receiver source distance : 18.00 / 18.00 m
Receiver height : 10.50 / 10.50 m
Topography : 1 (Flat/gentle slope; no barrier)
Reference angle : 0.00



GRADIENTWIND

ENGINEERS & SCIENTISTS

Results segment # 1: 417 (day)

Source height = 1.50 m

Barrier height for grazing incidence

| Source Height (m) | Receiver Height (m) | Barrier Height (m) | Elevation of Barrier Top (m) |
|-------------------|---------------------|--------------------|------------------------------|
| 1.50 | 10.50 | 9.52 | 9.52 |

ROAD (0.00 + 44.00 + 0.00) = 44.00 dBA

| Angle1 | Angle2 | Alpha | RefLeq | P.Adj | D.Adj | F.Adj | W.Adj | H.Adj | B.Adj | SubLeq |
|--------|--------|-------|--------|-------|--------|-------|-------|-------|--------|--------|
| -11 | 40 | 0.00 | 84.41 | 0.00 | -14.93 | -5.48 | 0.00 | 0.00 | -20.00 | 44.00 |

Segment Leq : 44.00 dBA

Results segment # 2: Carling (day)

Source height = 1.50 m

ROAD (0.00 + 69.57 + 0.00) = 69.57 dBA

| Angle1 | Angle2 | Alpha | RefLeq | P.Adj | D.Adj | F.Adj | W.Adj | H.Adj | B.Adj | SubLeq |
|--------|--------|-------|--------|-------|-------|-------|-------|-------|-------|--------|
| -84 | 0 | 0.00 | 73.68 | 0.00 | -0.79 | -3.31 | 0.00 | 0.00 | 0.00 | 69.57 |

Segment Leq : 69.57 dBA

Total Leq All Segments: 69.58 dBA



GRADIENTWIND

ENGINEERS & SCIENTISTS

Results segment # 1: 417 (night)

Source height = 1.50 m

Barrier height for grazing incidence

| Source Height (m) | Receiver Height (m) | Barrier Height (m) | Elevation of Barrier Top (m) |
|-------------------|---------------------|--------------------|------------------------------|
| 1.50 | 10.50 | 9.52 | 9.52 |

ROAD (0.00 + 36.40 + 0.00) = 36.40 dBA

| Angle1 | Angle2 | Alpha | RefLeq | P.Adj | D.Adj | F.Adj | W.Adj | H.Adj | B.Adj | SubLeq |
|--------|--------|-------|--------|-------|--------|-------|-------|-------|--------|--------|
| -11 | 40 | 0.00 | 76.81 | 0.00 | -14.93 | -5.48 | 0.00 | 0.00 | -20.00 | 36.40 |

Segment Leq : 36.40 dBA

Results segment # 2: Carling (night)

Source height = 1.50 m

ROAD (0.00 + 61.98 + 0.00) = 61.98 dBA

| Angle1 | Angle2 | Alpha | RefLeq | P.Adj | D.Adj | F.Adj | W.Adj | H.Adj | B.Adj | SubLeq |
|--------|--------|-------|--------|-------|-------|-------|-------|-------|-------|--------|
| -84 | 0 | 0.00 | 66.08 | 0.00 | -0.79 | -3.31 | 0.00 | 0.00 | 0.00 | 61.98 |

Segment Leq : 61.98 dBA

Total Leq All Segments: 61.99 dBA

TOTAL Leq FROM ALL SOURCES (DAY): 69.58
(NIGHT): 61.99



GRADIENTWIND

ENGINEERS & SCIENTISTS

STAMSON 5.0 NORMAL REPORT Date: 26-04-2019 12:07:32
MINISTRY OF ENVIRONMENT AND ENERGY / NOISE ASSESSMENT

Filename: r2.te Time Period: Day/Night 16/8 hours
Description:

Road data, segment # 1: 417 (day/night)

Car traffic volume : 118741/10325 veh/TimePeriod *
Medium truck volume : 9445/821 veh/TimePeriod *
Heavy truck volume : 6747/587 veh/TimePeriod *
Posted speed limit : 100 km/h
Road gradient : 0 %
Road pavement : 1 (Typical asphalt or concrete)

* Refers to calculated road volumes based on the following input:

24 hr Traffic Volume (AADT or SADT): 146666
Percentage of Annual Growth : 0.00
Number of Years of Growth : 0.00
Medium Truck % of Total Volume : 7.00
Heavy Truck % of Total Volume : 5.00
Day (16 hrs) % of Total Volume : 92.00

Data for Segment # 1: 417 (day/night)

Angle1 Angle2 : -24.00 deg -2.00 deg
Wood depth : 0 (No woods.)
No of house rows : 0 / 0
Surface : 2 (Reflective ground surface)
Receiver source distance : 468.00 / 468.00 m
Receiver height : 10.50 / 10.50 m
Topography : 2 (Flat/gentle slope; with barrier)
Barrier angle : -24.00 deg Angle2 : -2.00 deg
Barrier height : 3.00 m
Barrier receiver distance: 450.00 / 450.00 m
Source elevation : 0.00 m
Receiver elevation : 0.00 m
Barrier elevation : 0.00 m
Reference angle : 0.00



Road data, segment # 2: Carling (day/night)

Car traffic volume : 28336/2464 veh/TimePeriod *
Medium truck volume : 2254/196 veh/TimePeriod *
Heavy truck volume : 1610/140 veh/TimePeriod *
Posted speed limit : 60 km/h
Road gradient : 0 %
Road pavement : 1 (Typical asphalt or concrete)

* Refers to calculated road volumes based on the following input:

24 hr Traffic Volume (AADT or SADT): 35000
Percentage of Annual Growth : 0.00
Number of Years of Growth : 0.00
Medium Truck % of Total Volume : 7.00
Heavy Truck % of Total Volume : 5.00
Day (16 hrs) % of Total Volume : 92.00

Data for Segment # 2: Carling (day/night)

Angle1 Angle2 : 10.00 deg 90.00 deg
Wood depth : 0 (No woods.)
No of house rows : 0 / 0
Surface : 2 (Reflective ground surface)
Receiver source distance : 24.00 / 24.00 m
Receiver height : 10.50 / 10.50 m
Topography : 1 (Flat/gentle slope; no barrier)
Reference angle : 0.00



GRADIENTWIND

ENGINEERS & SCIENTISTS

Results segment # 1: 417 (day)

Source height = 1.50 m

Barrier height for grazing incidence

| Source Height (m) | Receiver Height (m) | Barrier Height (m) | Elevation of Barrier Top (m) |
|-------------------|---------------------|--------------------|------------------------------|
| 1.50 | 10.50 | 1.84 | 1.84 |

ROAD (0.00 + 53.62 + 0.00) = 53.62 dBA

| Angle1 | Angle2 | Alpha | RefLeq | P.Adj | D.Adj | F.Adj | W.Adj | H.Adj | B.Adj | SubLeq |
|--------|--------|-------|--------|-------|--------|-------|-------|-------|-------|--------|
| -24 | -2 | 0.00 | 84.41 | 0.00 | -14.94 | -9.13 | 0.00 | 0.00 | -6.72 | 53.62 |

Segment Leq : 53.62 dBA

Results segment # 2: Carling (day)

Source height = 1.50 m

ROAD (0.00 + 68.11 + 0.00) = 68.11 dBA

| Angle1 | Angle2 | Alpha | RefLeq | P.Adj | D.Adj | F.Adj | W.Adj | H.Adj | B.Adj | SubLeq |
|--------|--------|-------|--------|-------|-------|-------|-------|-------|-------|--------|
| 10 | 90 | 0.00 | 73.68 | 0.00 | -2.04 | -3.52 | 0.00 | 0.00 | 0.00 | 68.11 |

Segment Leq : 68.11 dBA

Total Leq All Segments: 68.26 dBA



GRADIENTWIND

ENGINEERS & SCIENTISTS

Results segment # 1: 417 (night)

Source height = 1.50 m

Barrier height for grazing incidence

| Source Height (m) | Receiver Height (m) | Barrier Height (m) | Elevation of Barrier Top (m) |
|-------------------|---------------------|--------------------|------------------------------|
| 1.50 | 10.50 | 1.84 | 1.84 |

ROAD (0.00 + 46.02 + 0.00) = 46.02 dBA

| Angle1 | Angle2 | Alpha | RefLeq | P.Adj | D.Adj | F.Adj | W.Adj | H.Adj | B.Adj | SubLeq |
|--------|--------|-------|--------|-------|--------|-------|-------|-------|-------|--------|
| -24 | -2 | 0.00 | 76.81 | 0.00 | -14.94 | -9.13 | 0.00 | 0.00 | -6.72 | 46.02 |

Segment Leq : 46.02 dBA

Results segment # 2: Carling (night)

Source height = 1.50 m

ROAD (0.00 + 60.52 + 0.00) = 60.52 dBA

| Angle1 | Angle2 | Alpha | RefLeq | P.Adj | D.Adj | F.Adj | W.Adj | H.Adj | B.Adj | SubLeq |
|--------|--------|-------|--------|-------|-------|-------|-------|-------|-------|--------|
| 10 | 90 | 0.00 | 66.08 | 0.00 | -2.04 | -3.52 | 0.00 | 0.00 | 0.00 | 60.52 |

Segment Leq : 60.52 dBA

Total Leq All Segments: 60.67 dBA

TOTAL Leq FROM ALL SOURCES (DAY): 68.26
(NIGHT): 60.67



GRADIENTWIND

ENGINEERS & SCIENTISTS

Road data, segment # 2: 417R (day/night)

Car traffic volume : 118741/10325 veh/TimePeriod *
Medium truck volume : 9445/821 veh/TimePeriod *
Heavy truck volume : 6747/587 veh/TimePeriod *
Posted speed limit : 100 km/h
Road gradient : 0 %
Road pavement : 1 (Typical asphalt or concrete)

* Refers to calculated road volumes based on the following input:

24 hr Traffic Volume (AADT or SADT): 146666
Percentage of Annual Growth : 0.00
Number of Years of Growth : 0.00
Medium Truck % of Total Volume : 7.00
Heavy Truck % of Total Volume : 5.00
Day (16 hrs) % of Total Volume : 92.00

Data for Segment # 2: 417R (day/night)

Angle1 Angle2 : 0.00 deg 43.00 deg
Wood depth : 0 (No woods.)
No of house rows : 0 / 0
Surface : 2 (Reflective ground surface)
Receiver source distance : 436.00 / 436.00 m
Receiver height : 23.70 / 23.70 m
Topography : 2 (Flat/gentle slope; with barrier)
Barrier angle1 : 9.00 deg Angle2 : 17.00 deg
Barrier height : 35.00 m
Barrier receiver distance : 218.00 / 218.00 m
Source elevation : 0.00 m
Receiver elevation : 0.00 m
Barrier elevation : 0.00 m
Reference angle : 0.00



GRADIENTWIND

ENGINEERS & SCIENTISTS

Results segment # 1: 417L (day)

Source height = 1.50 m

Barrier height for grazing incidence

| Source Height (m) | Receiver Height (m) | Barrier Height (m) | Elevation of Barrier Top (m) |
|-------------------|---------------------|--------------------|------------------------------|
| 1.50 | 23.70 | 2.46 | 2.46 |

ROAD (0.00 + 56.14 + 0.00) = 56.14 dBA

| Angle1 | Angle2 | Alpha | RefLeq | P.Adj | D.Adj | F.Adj | W.Adj | H.Adj | B.Adj | SubLeq |
|--------|--------|-------|--------|-------|--------|-------|-------|-------|-------|--------|
| -27 | 0 | 0.00 | 84.41 | 0.00 | -14.63 | -8.24 | 0.00 | 0.00 | -5.39 | 56.14 |

Segment Leq : 56.14 dBA

Results segment # 2: 417R (day)

Source height = 1.50 m

Barrier height for grazing incidence

| Source Height (m) | Receiver Height (m) | Barrier Height (m) | Elevation of Barrier Top (m) |
|-------------------|---------------------|--------------------|------------------------------|
| 1.50 | 23.70 | 12.60 | 12.60 |

ROAD (56.76 + 36.25 + 61.37) = 62.67 dBA

| Angle1 | Angle2 | Alpha | RefLeq | P.Adj | D.Adj | F.Adj | W.Adj | H.Adj | B.Adj | SubLeq |
|--------|--------|-------|--------|-------|--------|--------|-------|-------|--------|--------|
| 0 | 9 | 0.00 | 84.41 | 0.00 | -14.63 | -13.01 | 0.00 | 0.00 | 0.00 | 56.76 |
| 9 | 17 | 0.00 | 84.41 | 0.00 | -14.63 | -13.52 | 0.00 | 0.00 | -20.00 | 36.25 |
| 17 | 43 | 0.00 | 84.41 | 0.00 | -14.63 | -8.40 | 0.00 | 0.00 | 0.00 | 61.37 |

Segment Leq : 62.67 dBA

Total Leq All Segments: 63.54 dBA



GRADIENTWIND

ENGINEERS & SCIENTISTS

Results segment # 1: 417L (night)

Source height = 1.50 m

Barrier height for grazing incidence

| Source Height (m) | Receiver Height (m) | Barrier Height (m) | Elevation of Barrier Top (m) |
|-------------------|---------------------|--------------------|------------------------------|
| 1.50 | 23.70 | 2.46 | 2.46 |

ROAD (0.00 + 48.55 + 0.00) = 48.55 dBA

| Angle1 | Angle2 | Alpha | RefLeq | P.Adj | D.Adj | F.Adj | W.Adj | H.Adj | B.Adj | SubLeq |
|--------|--------|-------|--------|-------|--------|-------|-------|-------|-------|--------|
| -27 | 0 | 0.00 | 76.81 | 0.00 | -14.63 | -8.24 | 0.00 | 0.00 | -5.39 | 48.55 |

Segment Leq : 48.55 dBA

Results segment # 2: 417R (night)

Source height = 1.50 m

Barrier height for grazing incidence

| Source Height (m) | Receiver Height (m) | Barrier Height (m) | Elevation of Barrier Top (m) |
|-------------------|---------------------|--------------------|------------------------------|
| 1.50 | 23.70 | 12.60 | 12.60 |

ROAD (49.17 + 28.66 + 53.77) = 55.07 dBA

| Angle1 | Angle2 | Alpha | RefLeq | P.Adj | D.Adj | F.Adj | W.Adj | H.Adj | B.Adj | SubLeq |
|--------|--------|-------|--------|-------|--------|--------|-------|-------|--------|--------|
| 0 | 9 | 0.00 | 76.81 | 0.00 | -14.63 | -13.01 | 0.00 | 0.00 | 0.00 | 49.17 |
| 9 | 17 | 0.00 | 76.81 | 0.00 | -14.63 | -13.52 | 0.00 | 0.00 | -20.00 | 28.66 |
| 17 | 43 | 0.00 | 76.81 | 0.00 | -14.63 | -8.40 | 0.00 | 0.00 | 0.00 | 53.77 |

Segment Leq : 55.07 dBA

Total Leq All Segments: 55.94 dBA

TOTAL Leq FROM ALL SOURCES (DAY): 63.54
(NIGHT): 55.94



GRADIENTWIND

ENGINEERS & SCIENTISTS

STAMSON 5.0 NORMAL REPORT Date: 26-04-2019 12:07:42
MINISTRY OF ENVIRONMENT AND ENERGY / NOISE ASSESSMENT

Filename: r4.te Time Period: Day/Night 16/8 hours
Description:

Road data, segment # 1: 417 (day/night)

Car traffic volume : 118741/10325 veh/TimePeriod *
Medium truck volume : 9445/821 veh/TimePeriod *
Heavy truck volume : 6747/587 veh/TimePeriod *
Posted speed limit : 100 km/h
Road gradient : 0 %
Road pavement : 1 (Typical asphalt or concrete)

* Refers to calculated road volumes based on the following input:

24 hr Traffic Volume (AADT or SADT): 146666
Percentage of Annual Growth : 0.00
Number of Years of Growth : 0.00
Medium Truck % of Total Volume : 7.00
Heavy Truck % of Total Volume : 5.00
Day (16 hrs) % of Total Volume : 92.00

Data for Segment # 1: 417 (day/night)

Angle1 Angle2 : -11.00 deg 40.00 deg
Wood depth : 0 (No woods.)
No of house rows : 0 / 0
Surface : 2 (Reflective ground surface)
Receiver source distance : 468.00 / 468.00 m
Receiver height : 23.70 / 23.70 m
Topography : 2 (Flat/gentle slope; with barrier)
Barrier angle : 0.00 deg Angle2 : 40.00 deg
Barrier height : 24.00 m
Barrier receiver distance : 51.00 / 51.00 m
Source elevation : 0.00 m
Receiver elevation : 0.00 m
Barrier elevation : 0.00 m
Reference angle : 0.00



GRADIENTWIND

ENGINEERS & SCIENTISTS

Road data, segment # 2: Carling (day/night)

Car traffic volume : 28336/2464 veh/TimePeriod *
Medium truck volume : 2254/196 veh/TimePeriod *
Heavy truck volume : 1610/140 veh/TimePeriod *
Posted speed limit : 60 km/h
Road gradient : 0 %
Road pavement : 1 (Typical asphalt or concrete)

* Refers to calculated road volumes based on the following input:

24 hr Traffic Volume (AADT or SADT): 35000
Percentage of Annual Growth : 0.00
Number of Years of Growth : 0.00
Medium Truck % of Total Volume : 7.00
Heavy Truck % of Total Volume : 5.00
Day (16 hrs) % of Total Volume : 92.00

Data for Segment # 2: Carling (day/night)

Angle1 Angle2 : -84.00 deg 0.00 deg
Wood depth : 0 (No woods.)
No of house rows : 0 / 0
Surface : 2 (Reflective ground surface)
Receiver source distance : 18.00 / 18.00 m
Receiver height : 23.70 / 23.70 m
Topography : 1 (Flat/gentle slope; no barrier)
Reference angle : 0.00



GRADIENTWIND

ENGINEERS & SCIENTISTS

Results segment # 1: 417 (day)

Source height = 1.50 m

Barrier height for grazing incidence

| Source Height (m) | Receiver Height (m) | Barrier Height (m) | Elevation of Barrier Top (m) |
|-------------------|---------------------|--------------------|------------------------------|
| 1.50 | 23.70 | 21.28 | 21.28 |

ROAD (57.33 + 54.90 + 0.00) = 59.29 dBA

| Angle1 | Angle2 | Alpha | RefLeq | P.Adj | D.Adj | F.Adj | W.Adj | H.Adj | B.Adj | SubLeq |
|--------|--------|-------|--------|-------|--------|--------|-------|-------|-------|--------|
| -11 | 0 | 0.00 | 84.41 | 0.00 | -14.94 | -12.14 | 0.00 | 0.00 | 0.00 | 57.33 |
| 0 | 40 | 0.00 | 84.41 | 0.00 | -14.94 | -6.53 | 0.00 | 0.00 | -8.04 | 54.90 |

Segment Leq : 59.29 dBA

Results segment # 2: Carling (day)

Source height = 1.50 m

ROAD (0.00 + 69.57 + 0.00) = 69.57 dBA

| Angle1 | Angle2 | Alpha | RefLeq | P.Adj | D.Adj | F.Adj | W.Adj | H.Adj | B.Adj | SubLeq |
|--------|--------|-------|--------|-------|-------|-------|-------|-------|-------|--------|
| -84 | 0 | 0.00 | 73.68 | 0.00 | -0.79 | -3.31 | 0.00 | 0.00 | 0.00 | 69.57 |

Segment Leq : 69.57 dBA

Total Leq All Segments: 69.96 dBA



GRADIENTWIND

ENGINEERS & SCIENTISTS

Results segment # 1: 417 (night)

Source height = 1.50 m

Barrier height for grazing incidence

| Source Height (m) | Receiver Height (m) | Barrier Height (m) | Elevation of Barrier Top (m) |
|-------------------|---------------------|--------------------|------------------------------|
| 1.50 | 23.70 | 21.28 | 21.28 |

ROAD (49.73 + 47.30 + 0.00) = 51.69 dBA

| Angle1 | Angle2 | Alpha | RefLeq | P.Adj | D.Adj | F.Adj | W.Adj | H.Adj | B.Adj | SubLeq |
|--------|--------|-------|--------|-------|--------|--------|-------|-------|-------|--------|
| -11 | 0 | 0.00 | 76.81 | 0.00 | -14.94 | -12.14 | 0.00 | 0.00 | 0.00 | 49.73 |
| 0 | 40 | 0.00 | 76.81 | 0.00 | -14.94 | -6.53 | 0.00 | 0.00 | -8.04 | 47.30 |

Segment Leq : 51.69 dBA

Results segment # 2: Carling (night)

Source height = 1.50 m

ROAD (0.00 + 61.98 + 0.00) = 61.98 dBA

| Angle1 | Angle2 | Alpha | RefLeq | P.Adj | D.Adj | F.Adj | W.Adj | H.Adj | B.Adj | SubLeq |
|--------|--------|-------|--------|-------|-------|-------|-------|-------|-------|--------|
| -84 | 0 | 0.00 | 66.08 | 0.00 | -0.79 | -3.31 | 0.00 | 0.00 | 0.00 | 61.98 |

Segment Leq : 61.98 dBA

Total Leq All Segments: 62.37 dBA

TOTAL Leq FROM ALL SOURCES (DAY): 69.96
(NIGHT): 62.37



GRADIENTWIND

ENGINEERS & SCIENTISTS

STAMSON 5.0 NORMAL REPORT Date: 26-04-2019 12:07:47
 MINISTRY OF ENVIRONMENT AND ENERGY / NOISE ASSESSMENT

Filename: r5.te Time Period: Day/Night 16/8 hours
 Description:

Road data, segment # 1: Carling (day/night)

Car traffic volume : 28336/2464 veh/TimePeriod *
 Medium truck volume : 2254/196 veh/TimePeriod *
 Heavy truck volume : 1610/140 veh/TimePeriod *
 Posted speed limit : 60 km/h
 Road gradient : 0 %
 Road pavement : 1 (Typical asphalt or concrete)

* Refers to calculated road volumes based on the following input:

24 hr Traffic Volume (AADT or SADT): 35000
 Percentage of Annual Growth : 0.00
 Number of Years of Growth : 0.00
 Medium Truck % of Total Volume : 7.00
 Heavy Truck % of Total Volume : 5.00
 Day (16 hrs) % of Total Volume : 92.00

Data for Segment # 1: Carling (day/night)

Angle1 Angle2 : -85.00 deg 90.00 deg
 Wood depth : 0 (No woods.)
 No of house rows : 0 / 0
 Surface : 2 (Reflective ground surface)
 Receiver source distance : 18.00 / 18.00 m
 Receiver height : 23.70 / 23.70 m
 Topography : 1 (Flat/gentle slope; no barrier)
 Reference angle : 0.00



GRADIENTWIND

ENGINEERS & SCIENTISTS

Results segment # 1: Carling (day)

Source height = 1.50 m

ROAD (0.00 + 72.76 + 0.00) = 72.76 dBA

| Angle1 | Angle2 | Alpha | RefLeq | P.Adj | D.Adj | F.Adj | W.Adj | H.Adj | B.Adj | SubLeq |
|--------|--------|-------|--------|-------|-------|-------|-------|-------|-------|--------|
| -85 | 90 | 0.00 | 73.68 | 0.00 | -0.79 | -0.12 | 0.00 | 0.00 | 0.00 | 72.76 |

Segment Leq : 72.76 dBA

Total Leq All Segments: 72.76 dBA

Results segment # 1: Carling (night)

Source height = 1.50 m

ROAD (0.00 + 65.17 + 0.00) = 65.17 dBA

| Angle1 | Angle2 | Alpha | RefLeq | P.Adj | D.Adj | F.Adj | W.Adj | H.Adj | B.Adj | SubLeq |
|--------|--------|-------|--------|-------|-------|-------|-------|-------|-------|--------|
| -85 | 90 | 0.00 | 66.08 | 0.00 | -0.79 | -0.12 | 0.00 | 0.00 | 0.00 | 65.17 |

Segment Leq : 65.17 dBA

Total Leq All Segments: 65.17 dBA

TOTAL Leq FROM ALL SOURCES (DAY): 72.76
(NIGHT): 65.17



GRADIENTWIND

ENGINEERS & SCIENTISTS

STAMSON 5.0 NORMAL REPORT Date: 26-04-2019 12:07:52
MINISTRY OF ENVIRONMENT AND ENERGY / NOISE ASSESSMENT

Filename: r6.te Time Period: Day/Night 16/8 hours
Description:

Road data, segment # 1: 417 (day/night)

Car traffic volume : 118741/10325 veh/TimePeriod *
Medium truck volume : 9445/821 veh/TimePeriod *
Heavy truck volume : 6747/587 veh/TimePeriod *
Posted speed limit : 100 km/h
Road gradient : 0 %
Road pavement : 1 (Typical asphalt or concrete)

* Refers to calculated road volumes based on the following input:

24 hr Traffic Volume (AADT or SADT): 146666
Percentage of Annual Growth : 0.00
Number of Years of Growth : 0.00
Medium Truck % of Total Volume : 7.00
Heavy Truck % of Total Volume : 5.00
Day (16 hrs) % of Total Volume : 92.00

Data for Segment # 1: 417 (day/night)

Angle1 Angle2 : -25.00 deg -11.00 deg
Wood depth : 0 (No woods.)
No of house rows : 0 / 0
Surface : 2 (Reflective ground surface)
Receiver source distance : 471.00 / 471.00 m
Receiver height : 23.70 / 23.70 m
Topography : 2 (Flat/gentle slope; with barrier)
Barrier angle : -25.00 deg Angle2 : -11.00 deg
Barrier height : 3.00 m
Barrier receiver distance : 452.00 / 452.00 m
Source elevation : 0.00 m
Receiver elevation : 0.00 m
Barrier elevation : 0.00 m
Reference angle : 0.00



GRADIENTWIND

ENGINEERS & SCIENTISTS

Road data, segment # 2: Carling (day/night)

Car traffic volume : 28336/2464 veh/TimePeriod *
Medium truck volume : 2254/196 veh/TimePeriod *
Heavy truck volume : 1610/140 veh/TimePeriod *
Posted speed limit : 60 km/h
Road gradient : 0 %
Road pavement : 1 (Typical asphalt or concrete)

* Refers to calculated road volumes based on the following input:

24 hr Traffic Volume (AADT or SADT): 35000
Percentage of Annual Growth : 0.00
Number of Years of Growth : 0.00
Medium Truck % of Total Volume : 7.00
Heavy Truck % of Total Volume : 5.00
Day (16 hrs) % of Total Volume : 92.00

Data for Segment # 2: Carling (day/night)

Angle1 Angle2 : 0.00 deg 90.00 deg
Wood depth : 0 (No woods.)
No of house rows : 0 / 0
Surface : 2 (Reflective ground surface)
Receiver source distance : 19.00 / 19.00 m
Receiver height : 23.70 / 23.70 m
Topography : 1 (Flat/gentle slope; no barrier)
Reference angle : 0.00



GRADIENTWIND

ENGINEERS & SCIENTISTS

Results segment # 1: 417 (day)

Source height = 1.50 m

Barrier height for grazing incidence

| Source Height (m) | Receiver Height (m) | Barrier Height (m) | Elevation of Barrier Top (m) |
|-------------------|---------------------|--------------------|------------------------------|
| 1.50 | 23.70 | 2.39 | 2.39 |

ROAD (0.00 + 52.86 + 0.00) = 52.86 dBA

| Angle1 | Angle2 | Alpha | RefLeq | P.Adj | D.Adj | F.Adj | W.Adj | H.Adj | B.Adj | SubLeq |
|--------|--------|-------|--------|-------|--------|--------|-------|-------|-------|--------|
| -25 | -11 | 0.00 | 84.41 | 0.00 | -14.97 | -11.09 | 0.00 | 0.00 | -5.49 | 52.86 |

Segment Leq : 52.86 dBA

Results segment # 2: Carling (day)

Source height = 1.50 m

ROAD (0.00 + 69.64 + 0.00) = 69.64 dBA

| Angle1 | Angle2 | Alpha | RefLeq | P.Adj | D.Adj | F.Adj | W.Adj | H.Adj | B.Adj | SubLeq |
|--------|--------|-------|--------|-------|-------|-------|-------|-------|-------|--------|
| 0 | 90 | 0.00 | 73.68 | 0.00 | -1.03 | -3.01 | 0.00 | 0.00 | 0.00 | 69.64 |

Segment Leq : 69.64 dBA

Total Leq All Segments: 69.73 dBA



GRADIENTWIND

ENGINEERS & SCIENTISTS

Results segment # 1: 417 (night)

Source height = 1.50 m

Barrier height for grazing incidence

| Source Height (m) | Receiver Height (m) | Barrier Height (m) | Elevation of Barrier Top (m) |
|-------------------|---------------------|--------------------|------------------------------|
| 1.50 | 23.70 | 2.39 | 2.39 |

ROAD (0.00 + 45.26 + 0.00) = 45.26 dBA

| Angle1 | Angle2 | Alpha | RefLeq | P.Adj | D.Adj | F.Adj | W.Adj | H.Adj | B.Adj | SubLeq |
|--------|--------|-------|--------|-------|--------|--------|-------|-------|-------|--------|
| -25 | -11 | 0.00 | 76.81 | 0.00 | -14.97 | -11.09 | 0.00 | 0.00 | -5.49 | 45.26 |

Segment Leq : 45.26 dBA

Results segment # 2: Carling (night)

Source height = 1.50 m

ROAD (0.00 + 62.04 + 0.00) = 62.04 dBA

| Angle1 | Angle2 | Alpha | RefLeq | P.Adj | D.Adj | F.Adj | W.Adj | H.Adj | B.Adj | SubLeq |
|--------|--------|-------|--------|-------|-------|-------|-------|-------|-------|--------|
| 0 | 90 | 0.00 | 66.08 | 0.00 | -1.03 | -3.01 | 0.00 | 0.00 | 0.00 | 62.04 |

Segment Leq : 62.04 dBA

Total Leq All Segments: 62.13 dBA

TOTAL Leq FROM ALL SOURCES (DAY): 69.73
(NIGHT): 62.13



GRADIENTWIND

ENGINEERS & SCIENTISTS

STAMSON 5.0 NORMAL REPORT Date: 26-04-2019 12:07:59
MINISTRY OF ENVIRONMENT AND ENERGY / NOISE ASSESSMENT

Filename: r7.te Time Period: Day/Night 16/8 hours
Description:

Road data, segment # 1: 417L (day/night)

```
-----
Car traffic volume : 118741/10325 veh/TimePeriod *
Medium truck volume : 9445/821 veh/TimePeriod *
Heavy truck volume : 6747/587 veh/TimePeriod *
Posted speed limit : 100 km/h
Road gradient : 0 %
Road pavement : 1 (Typical asphalt or concrete)
```

* Refers to calculated road volumes based on the following input:

```
24 hr Traffic Volume (AADT or SADT): 146666
Percentage of Annual Growth : 0.00
Number of Years of Growth : 0.00
Medium Truck % of Total Volume : 7.00
Heavy Truck % of Total Volume : 5.00
Day (16 hrs) % of Total Volume : 92.00
```

Data for Segment # 1: 417L (day/night)

```
-----
Angle1 Angle2 : -27.00 deg -16.00 deg
Wood depth : 0 (No woods.)
No of house rows : 0 / 0
Surface : 2 (Reflective ground surface)
Receiver source distance : 459.00 / 459.00 m
Receiver height : 14.50 / 14.50 m
Topography : 2 (Flat/gentle slope; with barrier)
Barrier angle : -27.00 deg Angle2 : -16.00 deg
Barrier height : 25.10 m
Barrier receiver distance : 24.00 / 24.00 m
Source elevation : 0.00 m
Receiver elevation : 0.00 m
Barrier elevation : 0.00 m
Reference angle : 0.00
```



GRADIENTWIND

ENGINEERS & SCIENTISTS

Road data, segment # 2: 417C (day/night)

Car traffic volume : 118741/10325 veh/TimePeriod *
Medium truck volume : 9445/821 veh/TimePeriod *
Heavy truck volume : 6747/587 veh/TimePeriod *
Posted speed limit : 100 km/h
Road gradient : 0 %
Road pavement : 1 (Typical asphalt or concrete)

* Refers to calculated road volumes based on the following input:

24 hr Traffic Volume (AADT or SADT): 146666
Percentage of Annual Growth : 0.00
Number of Years of Growth : 0.00
Medium Truck % of Total Volume : 7.00
Heavy Truck % of Total Volume : 5.00
Day (16 hrs) % of Total Volume : 92.00

Data for Segment # 2: 417C (day/night)

Angle1 Angle2 : -16.00 deg 0.00 deg
Wood depth : 0 (No woods.)
No of house rows : 0 / 0
Surface : 2 (Reflective ground surface)
Receiver source distance : 459.00 / 459.00 m
Receiver height : 14.50 / 14.50 m
Topography : 2 (Flat/gentle slope; with barrier)
Barrier angle1 : -16.00 deg Angle2 : 0.00 deg
Barrier height : 3.00 m
Barrier receiver distance : 437.00 / 437.00 m
Source elevation : 0.00 m
Receiver elevation : 0.00 m
Barrier elevation : 0.00 m
Reference angle : 0.00



GRADIENTWIND

ENGINEERS & SCIENTISTS

Road data, segment # 3: 417R (day/night)

Car traffic volume : 118741/10325 veh/TimePeriod *
Medium truck volume : 9445/821 veh/TimePeriod *
Heavy truck volume : 6747/587 veh/TimePeriod *
Posted speed limit : 100 km/h
Road gradient : 0 %
Road pavement : 1 (Typical asphalt or concrete)

* Refers to calculated road volumes based on the following input:

24 hr Traffic Volume (AADT or SADT): 146666
Percentage of Annual Growth : 0.00
Number of Years of Growth : 0.00
Medium Truck % of Total Volume : 7.00
Heavy Truck % of Total Volume : 5.00
Day (16 hrs) % of Total Volume : 92.00

Data for Segment # 3: 417R (day/night)

Angle1 Angle2 : 0.00 deg 41.00 deg
Wood depth : 0 (No woods.)
No of house rows : 0 / 0
Surface : 2 (Reflective ground surface)
Receiver source distance : 459.00 / 459.00 m
Receiver height : 1.50 / 14.50 m
Topography : 2 (Flat/gentle slope; with barrier)
Barrier angle1 : 0.00 deg Angle2 : 41.00 deg
Barrier height : 24.00 m
Barrier receiver distance : 42.00 / 42.00 m
Source elevation : 0.00 m
Receiver elevation : 0.00 m
Barrier elevation : 0.00 m
Reference angle : 0.00



GRADIENTWIND

ENGINEERS & SCIENTISTS

Road data, segment # 4: CarlingL (day/night)

Car traffic volume : 28336/2464 veh/TimePeriod *
Medium truck volume : 2254/196 veh/TimePeriod *
Heavy truck volume : 1610/140 veh/TimePeriod *
Posted speed limit : 60 km/h
Road gradient : 0 %
Road pavement : 1 (Typical asphalt or concrete)

* Refers to calculated road volumes based on the following input:

24 hr Traffic Volume (AADT or SADT): 35000
Percentage of Annual Growth : 0.00
Number of Years of Growth : 0.00
Medium Truck % of Total Volume : 7.00
Heavy Truck % of Total Volume : 5.00
Day (16 hrs) % of Total Volume : 92.00

Data for Segment # 4: CarlingL (day/night)

Angle1 Angle2 : -81.00 deg 14.00 deg
Wood depth : 0 (No woods.)
No of house rows : 0 / 0
Surface : 2 (Reflective ground surface)
Receiver source distance : 27.00 / 27.00 m
Receiver height : 14.50 / 14.50 m
Topography : 2 (Flat/gentle slope; with barrier)
Barrier angle1 : -81.00 deg Angle2 : 14.00 deg
Barrier height : 13.00 m
Barrier receiver distance : 10.00 / 10.00 m
Source elevation : 0.00 m
Receiver elevation : 0.00 m
Barrier elevation : 0.00 m
Reference angle : 0.00



GRADIENTWIND

ENGINEERS & SCIENTISTS

Road data, segment # 5: CarlingR (day/night)

Car traffic volume : 28336/2464 veh/TimePeriod *
Medium truck volume : 2254/196 veh/TimePeriod *
Heavy truck volume : 1610/140 veh/TimePeriod *
Posted speed limit : 60 km/h
Road gradient : 0 %
Road pavement : 1 (Typical asphalt or concrete)

* Refers to calculated road volumes based on the following input:

24 hr Traffic Volume (AADT or SADT): 35000
Percentage of Annual Growth : 0.00
Number of Years of Growth : 0.00
Medium Truck % of Total Volume : 7.00
Heavy Truck % of Total Volume : 5.00
Day (16 hrs) % of Total Volume : 92.00

Data for Segment # 5: CarlingR (day/night)

Angle1 Angle2 : 14.00 deg 90.00 deg
Wood depth : 0 (No woods.)
No of house rows : 0 / 0
Surface : 2 (Reflective ground surface)
Receiver source distance : 27.00 / 27.00 m
Receiver height : 14.50 / 14.50 m
Topography : 2 (Flat/gentle slope; with barrier)
Barrier angle1 : 14.00 deg Angle2 : 90.00 deg
Barrier height : 25.10 m
Barrier receiver distance : 10.00 / 10.00 m
Source elevation : 0.00 m
Receiver elevation : 0.00 m
Barrier elevation : 0.00 m
Reference angle : 0.00



GRADIENTWIND

ENGINEERS & SCIENTISTS

Results segment # 1: 417L (day)

Source height = 1.50 m

Barrier height for grazing incidence

| Source Height (m) | Receiver Height (m) | Barrier Height (m) | Elevation of Barrier Top (m) |
|-------------------|---------------------|--------------------|------------------------------|
| 1.50 | 14.50 | 13.82 | 13.82 |

ROAD (0.00 + 37.41 + 0.00) = 37.41 dBA

| Angle1 | Angle2 | Alpha | RefLeq | P.Adj | D.Adj | F.Adj | W.Adj | H.Adj | B.Adj | SubLeq |
|--------|--------|-------|--------|-------|--------|--------|-------|-------|--------|--------|
| -27 | -16 | 0.00 | 84.41 | 0.00 | -14.86 | -12.14 | 0.00 | 0.00 | -20.00 | 37.41 |

Segment Leq : 37.41 dBA

Results segment # 2: 417C (day)

Source height = 1.50 m

Barrier height for grazing incidence

| Source Height (m) | Receiver Height (m) | Barrier Height (m) | Elevation of Barrier Top (m) |
|-------------------|---------------------|--------------------|------------------------------|
| 1.50 | 14.50 | 2.12 | 2.12 |

ROAD (0.00 + 53.14 + 0.00) = 53.14 dBA

| Angle1 | Angle2 | Alpha | RefLeq | P.Adj | D.Adj | F.Adj | W.Adj | H.Adj | B.Adj | SubLeq |
|--------|--------|-------|--------|-------|--------|--------|-------|-------|-------|--------|
| -16 | 0 | 0.00 | 84.41 | 0.00 | -14.86 | -10.51 | 0.00 | 0.00 | -5.90 | 53.14 |

Segment Leq : 53.14 dBA

Results segment # 3: 417R (day)

Source height = 1.50 m


Barrier height for grazing incidence

| Source Height (m) | Receiver Height (m) | Barrier Height (m) | Elevation of Barrier Top (m) |
|-------------------|---------------------|--------------------|------------------------------|
| 1.50 | 1.50 | 1.50 | 1.50 |

ROAD (0.00 + 43.13 + 0.00) = 43.13 dBA

| Angle1 | Angle2 | Alpha | RefLeq | P.Adj | D.Adj | F.Adj | W.Adj | H.Adj | B.Adj | SubLeq |
|--------|--------|-------|--------|-------|--------|-------|-------|-------|--------|--------|
| 0 | 41 | 0.00 | 84.41 | 0.00 | -14.86 | -6.42 | 0.00 | 0.00 | -20.00 | 43.13 |

Segment Leq : 43.13 dBA

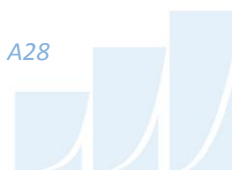

Results segment # 4: CarlingL (day)

Source height = 1.50 m

Barrier height for grazing incidence

| Source Height (m) | Receiver Height (m) | Barrier Height (m) | Elevation of Barrier Top (m) |
|-------------------|---------------------|--------------------|------------------------------|
| 1.50 | 14.50 | 9.68 | 9.68 |

ROAD (0.00 + 54.49 + 0.00) = 54.49 dBA

| Angle1 | Angle2 | Alpha | RefLeq | P.Adj | D.Adj | F.Adj | W.Adj | H.Adj | B.Adj | SubLeq |
|--------|--------|-------|--------|-------|-------|-------|-------|-------|--------|--------|
| -81 | 14 | 0.00 | 73.68 | 0.00 | -2.55 | -2.78 | 0.00 | 0.00 | -13.85 | 54.49 |

Segment Leq : 54.49 dBA

Results segment # 5: CarlingR (day)

Source height = 1.50 m

Barrier height for grazing incidence

| Source Height (m) | Receiver Height (m) | Barrier Height (m) | Elevation of Barrier Top (m) |
|-------------------|---------------------|--------------------|------------------------------|
| 1.50 | 14.50 | 9.68 | 9.68 |

ROAD (0.00 + 48.43 + 0.00) = 48.43 dBA

| Angle1 | Angle2 | Alpha | RefLeq | P.Adj | D.Adj | F.Adj | W.Adj | H.Adj | B.Adj | SubLeq |
|--------|--------|-------|--------|-------|-------|-------|-------|-------|--------|--------|
| 14 | 90 | 0.00 | 73.68 | 0.00 | -2.55 | -3.74 | 0.00 | 0.00 | -18.95 | 48.43 |

Segment Leq : 48.43 dBA

Total Leq All Segments: 57.66 dBA

Results segment # 1: 417L (night)

Source height = 1.50 m

Barrier height for grazing incidence

| Source Height (m) | Receiver Height (m) | Barrier Height (m) | Elevation of Barrier Top (m) |
|-------------------|---------------------|--------------------|------------------------------|
| 1.50 | 14.50 | 13.82 | 13.82 |

ROAD (0.00 + 29.81 + 0.00) = 29.81 dBA

| Angle1 | Angle2 | Alpha | RefLeq | P.Adj | D.Adj | F.Adj | W.Adj | H.Adj | B.Adj | SubLeq |
|--------|--------|-------|--------|-------|--------|--------|-------|-------|--------|--------|
| -27 | -16 | 0.00 | 76.81 | 0.00 | -14.86 | -12.14 | 0.00 | 0.00 | -20.00 | 29.81 |

Segment Leq : 29.81 dBA



GRADIENTWIND

ENGINEERS & SCIENTISTS

Results segment # 2: 417C (night)

Source height = 1.50 m

Barrier height for grazing incidence

| Source Height (m) | Receiver Height (m) | Barrier Height (m) | Elevation of Barrier Top (m) |
|-------------------|---------------------|--------------------|------------------------------|
| 1.50 | 14.50 | 2.12 | 2.12 |

ROAD (0.00 + 45.54 + 0.00) = 45.54 dBA

| Angle1 | Angle2 | Alpha | RefLeq | P.Adj | D.Adj | F.Adj | W.Adj | H.Adj | B.Adj | SubLeq |
|--------|--------|-------|--------|-------|--------|--------|-------|-------|-------|--------|
| -16 | 0 | 0.00 | 76.81 | 0.00 | -14.86 | -10.51 | 0.00 | 0.00 | -5.90 | 45.54 |

Segment Leq : 45.54 dBA

Results segment # 3: 417R (night)

Source height = 1.50 m

Barrier height for grazing incidence

| Source Height (m) | Receiver Height (m) | Barrier Height (m) | Elevation of Barrier Top (m) |
|-------------------|---------------------|--------------------|------------------------------|
| 1.50 | 14.50 | 13.31 | 13.31 |

ROAD (0.00 + 36.59 + 0.00) = 36.59 dBA

| Angle1 | Angle2 | Alpha | RefLeq | P.Adj | D.Adj | F.Adj | W.Adj | H.Adj | B.Adj | SubLeq |
|--------|--------|-------|--------|-------|--------|-------|-------|-------|--------|--------|
| 0 | 41 | 0.00 | 76.81 | 0.00 | -14.86 | -6.42 | 0.00 | 0.00 | -18.94 | 36.59 |

Segment Leq : 36.59 dBA

Results segment # 4: CarlingL (night)

Source height = 1.50 m


Barrier height for grazing incidence

| Source Height (m) | Receiver Height (m) | Barrier Height (m) | Elevation of Barrier Top (m) |
|-------------------|---------------------|--------------------|------------------------------|
| 1.50 | 14.50 | 9.68 | 9.68 |

ROAD (0.00 + 46.90 + 0.00) = 46.90 dBA

| Angle1 | Angle2 | Alpha | RefLeq | P.Adj | D.Adj | F.Adj | W.Adj | H.Adj | B.Adj | SubLeq |
|--------|--------|-------|--------|-------|-------|-------|-------|-------|--------|--------|
| -81 | 14 | 0.00 | 66.08 | 0.00 | -2.55 | -2.78 | 0.00 | 0.00 | -13.85 | 46.90 |

Segment Leq : 46.90 dBA

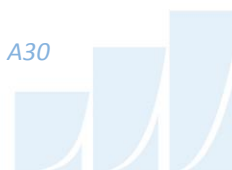

GRADIENTWIND

ENGINEERS & SCIENTISTS

Results segment # 5: CarlingR (night)

 Source height = 1.50 m

Barrier height for grazing incidence

| Source Height (m) | Receiver Height (m) | Barrier Height (m) | Elevation of Barrier Top (m) |
|-------------------|---------------------|--------------------|------------------------------|
| 1.50 | 14.50 | 9.68 | 9.68 |

ROAD (0.00 + 40.83 + 0.00) = 40.83 dBA

| Angle1 | Angle2 | Alpha | RefLeq | P.Adj | D.Adj | F.Adj | W.Adj | H.Adj | B.Adj | SubLeq |
|--------|--------|-------|--------|-------|-------|-------|-------|-------|--------|--------|
| 14 | 90 | 0.00 | 66.08 | 0.00 | -2.55 | -3.74 | 0.00 | 0.00 | -18.95 | 40.83 |

Segment Leq : 40.83 dBA

Total Leq All Segments: 50.10 dBA

TOTAL Leq FROM ALL SOURCES (DAY): 57.66
 (NIGHT): 50.10



GRADIENTWIND

ENGINEERS & SCIENTISTS

STAMSON 5.0 NORMAL REPORT Date: 26-04-2019 81:06:32
MINISTRY OF ENVIRONMENT AND ENERGY / NOISE ASSESSMENT

Filename: r7b.te Time Period: Day/Night 16/8 hours
Description:

Road data, segment # 1: 417L (day/night)

Car traffic volume : 118741/10325 veh/TimePeriod *
Medium truck volume : 9445/821 veh/TimePeriod *
Heavy truck volume : 6747/587 veh/TimePeriod *
Posted speed limit : 100 km/h
Road gradient : 0 %
Road pavement : 1 (Typical asphalt or concrete)

* Refers to calculated road volumes based on the following input:

24 hr Traffic Volume (AADT or SADT): 146666
Percentage of Annual Growth : 0.00
Number of Years of Growth : 0.00
Medium Truck % of Total Volume : 7.00
Heavy Truck % of Total Volume : 5.00
Day (16 hrs) % of Total Volume : 92.00

Data for Segment # 1: 417L (day/night)

Angle1 Angle2 : -27.00 deg -16.00 deg
Wood depth : 0 (No woods.)
No of house rows : 0 / 0
Surface : 2 (Reflective ground surface)
Receiver source distance : 459.00 / 459.00 m
Receiver height : 14.50 / 14.50 m
Topography : 2 (Flat/gentle slope; with barrier)
Barrier angle : -27.00 deg Angle2 : -16.00 deg
Barrier height : 25.10 m
Barrier receiver distance : 24.00 / 24.00 m
Source elevation : 0.00 m
Receiver elevation : 0.00 m
Barrier elevation : 0.00 m
Reference angle : 0.00



GRADIENTWIND

ENGINEERS & SCIENTISTS

Road data, segment # 2: 417C (day/night)

Car traffic volume : 118741/10325 veh/TimePeriod *
Medium truck volume : 9445/821 veh/TimePeriod *
Heavy truck volume : 6747/587 veh/TimePeriod *
Posted speed limit : 100 km/h
Road gradient : 0 %
Road pavement : 1 (Typical asphalt or concrete)

* Refers to calculated road volumes based on the following input:

24 hr Traffic Volume (AADT or SADT): 146666
Percentage of Annual Growth : 0.00
Number of Years of Growth : 0.00
Medium Truck % of Total Volume : 7.00
Heavy Truck % of Total Volume : 5.00
Day (16 hrs) % of Total Volume : 92.00

Data for Segment # 2: 417C (day/night)

Angle1 Angle2 : -16.00 deg 0.00 deg
Wood depth : 0 (No woods.)
No of house rows : 0 / 0
Surface : 2 (Reflective ground surface)
Receiver source distance : 459.00 / 459.00 m
Receiver height : 14.50 / 14.50 m
Topography : 2 (Flat/gentle slope; with barrier)
Barrier angle1 : -16.00 deg Angle2 : 0.00 deg
Barrier height : 3.00 m
Barrier receiver distance : 437.00 / 437.00 m
Source elevation : 0.00 m
Receiver elevation : 0.00 m
Barrier elevation : 0.00 m
Reference angle : 0.00



GRADIENTWIND

ENGINEERS & SCIENTISTS

Road data, segment # 3: 417R (day/night)

Car traffic volume : 118741/10325 veh/TimePeriod *
Medium truck volume : 9445/821 veh/TimePeriod *
Heavy truck volume : 6747/587 veh/TimePeriod *
Posted speed limit : 100 km/h
Road gradient : 0 %
Road pavement : 1 (Typical asphalt or concrete)

* Refers to calculated road volumes based on the following input:

24 hr Traffic Volume (AADT or SADT): 146666
Percentage of Annual Growth : 0.00
Number of Years of Growth : 0.00
Medium Truck % of Total Volume : 7.00
Heavy Truck % of Total Volume : 5.00
Day (16 hrs) % of Total Volume : 92.00

Data for Segment # 3: 417R (day/night)

Angle1 Angle2 : 0.00 deg 41.00 deg
Wood depth : 0 (No woods.)
No of house rows : 0 / 0
Surface : 2 (Reflective ground surface)
Receiver source distance : 459.00 / 459.00 m
Receiver height : 1.50 / 14.50 m
Topography : 2 (Flat/gentle slope; with barrier)
Barrier angle1 : 0.00 deg Angle2 : 41.00 deg
Barrier height : 24.00 m
Barrier receiver distance : 42.00 / 42.00 m
Source elevation : 0.00 m
Receiver elevation : 0.00 m
Barrier elevation : 0.00 m
Reference angle : 0.00



GRADIENTWIND

ENGINEERS & SCIENTISTS

Road data, segment # 4: CarlingL (day/night)

Car traffic volume : 28336/2464 veh/TimePeriod *
Medium truck volume : 2254/196 veh/TimePeriod *
Heavy truck volume : 1610/140 veh/TimePeriod *
Posted speed limit : 60 km/h
Road gradient : 0 %
Road pavement : 1 (Typical asphalt or concrete)

* Refers to calculated road volumes based on the following input:

24 hr Traffic Volume (AADT or SADT): 35000
Percentage of Annual Growth : 0.00
Number of Years of Growth : 0.00
Medium Truck % of Total Volume : 7.00
Heavy Truck % of Total Volume : 5.00
Day (16 hrs) % of Total Volume : 92.00

Data for Segment # 4: CarlingL (day/night)

Angle1 Angle2 : -81.00 deg 14.00 deg
Wood depth : 0 (No woods.)
No of house rows : 0 / 0
Surface : 2 (Reflective ground surface)
Receiver source distance : 27.00 / 27.00 m
Receiver height : 14.50 / 14.50 m
Topography : 2 (Flat/gentle slope; with barrier)
Barrier angle1 : -81.00 deg Angle2 : 14.00 deg
Barrier height : 14.10 m
Barrier receiver distance : 10.00 / 10.00 m
Source elevation : 0.00 m
Receiver elevation : 0.00 m
Barrier elevation : 0.00 m
Reference angle : 0.00



GRADIENTWIND

ENGINEERS & SCIENTISTS

Road data, segment # 5: CarlingR (day/night)

Car traffic volume : 28336/2464 veh/TimePeriod *
Medium truck volume : 2254/196 veh/TimePeriod *
Heavy truck volume : 1610/140 veh/TimePeriod *
Posted speed limit : 60 km/h
Road gradient : 0 %
Road pavement : 1 (Typical asphalt or concrete)

* Refers to calculated road volumes based on the following input:

24 hr Traffic Volume (AADT or SADT): 35000
Percentage of Annual Growth : 0.00
Number of Years of Growth : 0.00
Medium Truck % of Total Volume : 7.00
Heavy Truck % of Total Volume : 5.00
Day (16 hrs) % of Total Volume : 92.00

Data for Segment # 5: CarlingR (day/night)

Angle1 Angle2 : 14.00 deg 90.00 deg
Wood depth : 0 (No woods.)
No of house rows : 0 / 0
Surface : 2 (Reflective ground surface)
Receiver source distance : 27.00 / 27.00 m
Receiver height : 14.50 / 14.50 m
Topography : 2 (Flat/gentle slope; with barrier)
Barrier angle1 : 14.00 deg Angle2 : 90.00 deg
Barrier height : 25.10 m
Barrier receiver distance : 10.00 / 10.00 m
Source elevation : 0.00 m
Receiver elevation : 0.00 m
Barrier elevation : 0.00 m
Reference angle : 0.00



Results segment # 1: 417L (day)

Source height = 1.50 m

Barrier height for grazing incidence

| Source Height (m) | Receiver Height (m) | Barrier Height (m) | Elevation of Barrier Top (m) |
|-------------------|---------------------|--------------------|------------------------------|
| 1.50 | 14.50 | 13.82 | 13.82 |

ROAD (0.00 + 37.41 + 0.00) = 37.41 dBA

| Angle1 | Angle2 | Alpha | RefLeq | P.Adj | D.Adj | F.Adj | W.Adj | H.Adj | B.Adj | SubLeq |
|--------|--------|-------|--------|-------|--------|--------|-------|-------|--------|--------|
| -27 | -16 | 0.00 | 84.41 | 0.00 | -14.86 | -12.14 | 0.00 | 0.00 | -20.00 | 37.41 |

Segment Leq : 37.41 dBA

Results segment # 2: 417C (day)

Source height = 1.50 m

Barrier height for grazing incidence

| Source Height (m) | Receiver Height (m) | Barrier Height (m) | Elevation of Barrier Top (m) |
|-------------------|---------------------|--------------------|------------------------------|
| 1.50 | 14.50 | 2.12 | 2.12 |

ROAD (0.00 + 53.14 + 0.00) = 53.14 dBA

| Angle1 | Angle2 | Alpha | RefLeq | P.Adj | D.Adj | F.Adj | W.Adj | H.Adj | B.Adj | SubLeq |
|--------|--------|-------|--------|-------|--------|--------|-------|-------|-------|--------|
| -16 | 0 | 0.00 | 84.41 | 0.00 | -14.86 | -10.51 | 0.00 | 0.00 | -5.90 | 53.14 |

Segment Leq : 53.14 dBA

Results segment # 3: 417R (day)

Source height = 1.50 m

Barrier height for grazing incidence

| Source Height (m) | Receiver Height (m) | Barrier Height (m) | Elevation of Barrier Top (m) |
|-------------------|---------------------|--------------------|------------------------------|
| 1.50 | 1.50 | 1.50 | 1.50 |

ROAD (0.00 + 43.13 + 0.00) = 43.13 dBA

| Angle1 | Angle2 | Alpha | RefLeq | P.Adj | D.Adj | F.Adj | W.Adj | H.Adj | B.Adj | SubLeq |
|--------|--------|-------|--------|-------|--------|-------|-------|-------|--------|--------|
| 0 | 41 | 0.00 | 84.41 | 0.00 | -14.86 | -6.42 | 0.00 | 0.00 | -20.00 | 43.13 |

Segment Leq : 43.13 dBA



Results segment # 4: CarlingL (day)

Source height = 1.50 m

Barrier height for grazing incidence

| Source Height (m) | Receiver Height (m) | Barrier Height (m) | Elevation of Barrier Top (m) |
|-------------------|---------------------|--------------------|------------------------------|
| 1.50 | 14.50 | 9.68 | 9.68 |

ROAD (0.00 + 52.11 + 0.00) = 52.11 dBA

| Angle1 | Angle2 | Alpha | RefLeq | P.Adj | D.Adj | F.Adj | W.Adj | H.Adj | B.Adj | SubLeq |
|--------|--------|-------|--------|-------|-------|-------|-------|-------|--------|--------|
| -81 | 14 | 0.00 | 73.68 | 0.00 | -2.55 | -2.78 | 0.00 | 0.00 | -16.24 | 52.11 |

Segment Leq : 52.11 dBA

Results segment # 5: CarlingR (day)

Source height = 1.50 m

Barrier height for grazing incidence

| Source Height (m) | Receiver Height (m) | Barrier Height (m) | Elevation of Barrier Top (m) |
|-------------------|---------------------|--------------------|------------------------------|
| 1.50 | 14.50 | 9.68 | 9.68 |

ROAD (0.00 + 48.43 + 0.00) = 48.43 dBA

| Angle1 | Angle2 | Alpha | RefLeq | P.Adj | D.Adj | F.Adj | W.Adj | H.Adj | B.Adj | SubLeq |
|--------|--------|-------|--------|-------|-------|-------|-------|-------|--------|--------|
| 14 | 90 | 0.00 | 73.68 | 0.00 | -2.55 | -3.74 | 0.00 | 0.00 | -18.95 | 48.43 |

Segment Leq : 48.43 dBA

Total Leq All Segments: 56.67 dBA

Results segment # 1: 417L (night)

Source height = 1.50 m

Barrier height for grazing incidence

| Source Height (m) | Receiver Height (m) | Barrier Height (m) | Elevation of Barrier Top (m) |
|-------------------|---------------------|--------------------|------------------------------|
| 1.50 | 14.50 | 13.82 | 13.82 |

ROAD (0.00 + 29.81 + 0.00) = 29.81 dBA

| Angle1 | Angle2 | Alpha | RefLeq | P.Adj | D.Adj | F.Adj | W.Adj | H.Adj | B.Adj | SubLeq |
|--------|--------|-------|--------|-------|--------|--------|-------|-------|--------|--------|
| -27 | -16 | 0.00 | 76.81 | 0.00 | -14.86 | -12.14 | 0.00 | 0.00 | -20.00 | 29.81 |

Segment Leq : 29.81 dBA



Results segment # 2: 417C (night)

Source height = 1.50 m

Barrier height for grazing incidence

| Source Height (m) | Receiver Height (m) | Barrier Height (m) | Elevation of Barrier Top (m) |
|-------------------|---------------------|--------------------|------------------------------|
| 1.50 | 14.50 | 2.12 | 2.12 |

ROAD (0.00 + 45.54 + 0.00) = 45.54 dBA

| Angle1 | Angle2 | Alpha | RefLeq | P.Adj | D.Adj | F.Adj | W.Adj | H.Adj | B.Adj | SubLeq |
|--------|--------|-------|--------|-------|--------|--------|-------|-------|-------|--------|
| -16 | 0 | 0.00 | 76.81 | 0.00 | -14.86 | -10.51 | 0.00 | 0.00 | -5.90 | 45.54 |

Segment Leq : 45.54 dBA

Results segment # 3: 417R (night)

Source height = 1.50 m

Barrier height for grazing incidence

| Source Height (m) | Receiver Height (m) | Barrier Height (m) | Elevation of Barrier Top (m) |
|-------------------|---------------------|--------------------|------------------------------|
| 1.50 | 14.50 | 13.31 | 13.31 |

ROAD (0.00 + 36.59 + 0.00) = 36.59 dBA

| Angle1 | Angle2 | Alpha | RefLeq | P.Adj | D.Adj | F.Adj | W.Adj | H.Adj | B.Adj | SubLeq |
|--------|--------|-------|--------|-------|--------|-------|-------|-------|--------|--------|
| 0 | 41 | 0.00 | 76.81 | 0.00 | -14.86 | -6.42 | 0.00 | 0.00 | -18.94 | 36.59 |

Segment Leq : 36.59 dBA

Results segment # 4: CarlingL (night)

Source height = 1.50 m

Barrier height for grazing incidence

| Source Height (m) | Receiver Height (m) | Barrier Height (m) | Elevation of Barrier Top (m) |
|-------------------|---------------------|--------------------|------------------------------|
| 1.50 | 14.50 | 9.68 | 9.68 |

ROAD (0.00 + 44.51 + 0.00) = 44.51 dBA

| Angle1 | Angle2 | Alpha | RefLeq | P.Adj | D.Adj | F.Adj | W.Adj | H.Adj | B.Adj | SubLeq |
|--------|--------|-------|--------|-------|-------|-------|-------|-------|--------|--------|
| -81 | 14 | 0.00 | 66.08 | 0.00 | -2.55 | -2.78 | 0.00 | 0.00 | -16.24 | 44.51 |

Segment Leq : 44.51 dBA



GRADIENTWIND

ENGINEERS & SCIENTISTS

Results segment # 5: CarlingR (night)

 Source height = 1.50 m

Barrier height for grazing incidence

| Source Height (m) | ! Receiver ! Height (m) | ! Barrier ! Height (m) | ! Elevation of ! Barrier Top (m) |
|----------------------|----------------------------|---------------------------|-------------------------------------|
| 1.50 | ! | 14.50 | ! |
| | | 9.68 | ! |
| | | | 9.68 |

ROAD (0.00 + 40.83 + 0.00) = 40.83 dBA

| Angle1 | Angle2 | Alpha | RefLeq | P.Adj | D.Adj | F.Adj | W.Adj | H.Adj | B.Adj | SubLeq |
|--------|--------|-------|--------|-------|-------|-------|-------|-------|--------|--------|
| 14 | 90 | 0.00 | 66.08 | 0.00 | -2.55 | -3.74 | 0.00 | 0.00 | -18.95 | 40.83 |

 Segment Leq : 40.83 dBA

Total Leq All Segments: 49.12 dBA

TOTAL Leq FROM ALL SOURCES (DAY): 56.67
 (NIGHT): 49.12



GRADIENTWIND

ENGINEERS & SCIENTISTS

STAMSON 5.0 NORMAL REPORT Date: 26-04-2019 81:06:40
MINISTRY OF ENVIRONMENT AND ENERGY / NOISE ASSESSMENT

Filename: r7b2.te Time Period: Day/Night 16/8 hours
Description:

Road data, segment # 1: 417L (day/night)

Car traffic volume : 118741/10325 veh/TimePeriod *
Medium truck volume : 9445/821 veh/TimePeriod *
Heavy truck volume : 6747/587 veh/TimePeriod *
Posted speed limit : 100 km/h
Road gradient : 0 %
Road pavement : 1 (Typical asphalt or concrete)

* Refers to calculated road volumes based on the following input:

24 hr Traffic Volume (AADT or SADT): 146666
Percentage of Annual Growth : 0.00
Number of Years of Growth : 0.00
Medium Truck % of Total Volume : 7.00
Heavy Truck % of Total Volume : 5.00
Day (16 hrs) % of Total Volume : 92.00

Data for Segment # 1: 417L (day/night)

Angle1 Angle2 : -27.00 deg -16.00 deg
Wood depth : 0 (No woods.)
No of house rows : 0 / 0
Surface : 2 (Reflective ground surface)
Receiver source distance : 459.00 / 459.00 m
Receiver height : 14.50 / 14.50 m
Topography : 2 (Flat/gentle slope; with barrier)
Barrier angle : -27.00 deg Angle2 : -16.00 deg
Barrier height : 25.10 m
Barrier receiver distance : 24.00 / 24.00 m
Source elevation : 0.00 m
Receiver elevation : 0.00 m
Barrier elevation : 0.00 m
Reference angle : 0.00



GRADIENTWIND

ENGINEERS & SCIENTISTS

Road data, segment # 2: 417C (day/night)

Car traffic volume : 118741/10325 veh/TimePeriod *
Medium truck volume : 9445/821 veh/TimePeriod *
Heavy truck volume : 6747/587 veh/TimePeriod *
Posted speed limit : 100 km/h
Road gradient : 0 %
Road pavement : 1 (Typical asphalt or concrete)

* Refers to calculated road volumes based on the following input:

24 hr Traffic Volume (AADT or SADT): 146666
Percentage of Annual Growth : 0.00
Number of Years of Growth : 0.00
Medium Truck % of Total Volume : 7.00
Heavy Truck % of Total Volume : 5.00
Day (16 hrs) % of Total Volume : 92.00

Data for Segment # 2: 417C (day/night)

Angle1 Angle2 : -16.00 deg 0.00 deg
Wood depth : 0 (No woods.)
No of house rows : 0 / 0
Surface : 2 (Reflective ground surface)
Receiver source distance : 459.00 / 459.00 m
Receiver height : 14.50 / 14.50 m
Topography : 2 (Flat/gentle slope; with barrier)
Barrier angle1 : -16.00 deg Angle2 : 0.00 deg
Barrier height : 3.00 m
Barrier receiver distance : 437.00 / 437.00 m
Source elevation : 0.00 m
Receiver elevation : 0.00 m
Barrier elevation : 0.00 m
Reference angle : 0.00



GRADIENTWIND

ENGINEERS & SCIENTISTS

Road data, segment # 3: 417R (day/night)

Car traffic volume : 118741/10325 veh/TimePeriod *
Medium truck volume : 9445/821 veh/TimePeriod *
Heavy truck volume : 6747/587 veh/TimePeriod *
Posted speed limit : 100 km/h
Road gradient : 0 %
Road pavement : 1 (Typical asphalt or concrete)

* Refers to calculated road volumes based on the following input:

24 hr Traffic Volume (AADT or SADT): 146666
Percentage of Annual Growth : 0.00
Number of Years of Growth : 0.00
Medium Truck % of Total Volume : 7.00
Heavy Truck % of Total Volume : 5.00
Day (16 hrs) % of Total Volume : 92.00

Data for Segment # 3: 417R (day/night)

Angle1 Angle2 : 0.00 deg 41.00 deg
Wood depth : 0 (No woods.)
No of house rows : 0 / 0
Surface : 2 (Reflective ground surface)
Receiver source distance : 459.00 / 459.00 m
Receiver height : 1.50 / 14.50 m
Topography : 2 (Flat/gentle slope; with barrier)
Barrier angle1 : 0.00 deg Angle2 : 41.00 deg
Barrier height : 24.00 m
Barrier receiver distance : 42.00 / 42.00 m
Source elevation : 0.00 m
Receiver elevation : 0.00 m
Barrier elevation : 0.00 m
Reference angle : 0.00



GRADIENTWIND

ENGINEERS & SCIENTISTS

Road data, segment # 4: CarlingL (day/night)

Car traffic volume : 28336/2464 veh/TimePeriod *
Medium truck volume : 2254/196 veh/TimePeriod *
Heavy truck volume : 1610/140 veh/TimePeriod *
Posted speed limit : 60 km/h
Road gradient : 0 %
Road pavement : 1 (Typical asphalt or concrete)

* Refers to calculated road volumes based on the following input:

24 hr Traffic Volume (AADT or SADT): 35000
Percentage of Annual Growth : 0.00
Number of Years of Growth : 0.00
Medium Truck % of Total Volume : 7.00
Heavy Truck % of Total Volume : 5.00
Day (16 hrs) % of Total Volume : 92.00

Data for Segment # 4: CarlingL (day/night)

Angle1 Angle2 : -81.00 deg 14.00 deg
Wood depth : 0 (No woods.)
No of house rows : 0 / 0
Surface : 2 (Reflective ground surface)
Receiver source distance : 27.00 / 27.00 m
Receiver height : 14.50 / 14.50 m
Topography : 2 (Flat/gentle slope; with barrier)
Barrier angle1 : -81.00 deg Angle2 : 14.00 deg
Barrier height : 14.50 m
Barrier receiver distance : 10.00 / 10.00 m
Source elevation : 0.00 m
Receiver elevation : 0.00 m
Barrier elevation : 0.00 m
Reference angle : 0.00



GRADIENTWIND

ENGINEERS & SCIENTISTS

Road data, segment # 5: CarlingR (day/night)

Car traffic volume : 28336/2464 veh/TimePeriod *
Medium truck volume : 2254/196 veh/TimePeriod *
Heavy truck volume : 1610/140 veh/TimePeriod *
Posted speed limit : 60 km/h
Road gradient : 0 %
Road pavement : 1 (Typical asphalt or concrete)

* Refers to calculated road volumes based on the following input:

24 hr Traffic Volume (AADT or SADT): 35000
Percentage of Annual Growth : 0.00
Number of Years of Growth : 0.00
Medium Truck % of Total Volume : 7.00
Heavy Truck % of Total Volume : 5.00
Day (16 hrs) % of Total Volume : 92.00

Data for Segment # 5: CarlingR (day/night)

Angle1 Angle2 : 14.00 deg 90.00 deg
Wood depth : 0 (No woods.)
No of house rows : 0 / 0
Surface : 2 (Reflective ground surface)
Receiver source distance : 27.00 / 27.00 m
Receiver height : 14.50 / 14.50 m
Topography : 2 (Flat/gentle slope; with barrier)
Barrier angle1 : 14.00 deg Angle2 : 90.00 deg
Barrier height : 25.10 m
Barrier receiver distance : 10.00 / 10.00 m
Source elevation : 0.00 m
Receiver elevation : 0.00 m
Barrier elevation : 0.00 m
Reference angle : 0.00



GRADIENTWIND

ENGINEERS & SCIENTISTS

Results segment # 1: 417L (day)

Source height = 1.50 m

Barrier height for grazing incidence

| Source Height (m) | Receiver Height (m) | Barrier Height (m) | Elevation of Barrier Top (m) |
|-------------------|---------------------|--------------------|------------------------------|
| 1.50 | 14.50 | 13.82 | 13.82 |

ROAD (0.00 + 37.41 + 0.00) = 37.41 dBA

| Angle1 | Angle2 | Alpha | RefLeq | P.Adj | D.Adj | F.Adj | W.Adj | H.Adj | B.Adj | SubLeq |
|--------|--------|-------|--------|-------|--------|--------|-------|-------|--------|--------|
| -27 | -16 | 0.00 | 84.41 | 0.00 | -14.86 | -12.14 | 0.00 | 0.00 | -20.00 | 37.41 |

Segment Leq : 37.41 dBA

Results segment # 2: 417C (day)

Source height = 1.50 m

Barrier height for grazing incidence

| Source Height (m) | Receiver Height (m) | Barrier Height (m) | Elevation of Barrier Top (m) |
|-------------------|---------------------|--------------------|------------------------------|
| 1.50 | 14.50 | 2.12 | 2.12 |

ROAD (0.00 + 53.14 + 0.00) = 53.14 dBA

| Angle1 | Angle2 | Alpha | RefLeq | P.Adj | D.Adj | F.Adj | W.Adj | H.Adj | B.Adj | SubLeq |
|--------|--------|-------|--------|-------|--------|--------|-------|-------|-------|--------|
| -16 | 0 | 0.00 | 84.41 | 0.00 | -14.86 | -10.51 | 0.00 | 0.00 | -5.90 | 53.14 |

Segment Leq : 53.14 dBA

Results segment # 3: 417R (day)

Source height = 1.50 m

Barrier height for grazing incidence

| Source Height (m) | Receiver Height (m) | Barrier Height (m) | Elevation of Barrier Top (m) |
|-------------------|---------------------|--------------------|------------------------------|
| 1.50 | 1.50 | 1.50 | 1.50 |

ROAD (0.00 + 43.13 + 0.00) = 43.13 dBA

| Angle1 | Angle2 | Alpha | RefLeq | P.Adj | D.Adj | F.Adj | W.Adj | H.Adj | B.Adj | SubLeq |
|--------|--------|-------|--------|-------|--------|-------|-------|-------|--------|--------|
| 0 | 41 | 0.00 | 84.41 | 0.00 | -14.86 | -6.42 | 0.00 | 0.00 | -20.00 | 43.13 |

Segment Leq : 43.13 dBA



Results segment # 4: CarlingL (day)

Source height = 1.50 m

Barrier height for grazing incidence

| Source Height (m) | Receiver Height (m) | Barrier Height (m) | Elevation of Barrier Top (m) |
|-------------------|---------------------|--------------------|------------------------------|
| 1.50 | 14.50 | 9.68 | 9.68 |

ROAD (0.00 + 51.36 + 0.00) = 51.36 dBA

| Angle1 | Angle2 | Alpha | RefLeq | P.Adj | D.Adj | F.Adj | W.Adj | H.Adj | B.Adj | SubLeq |
|--------|--------|-------|--------|-------|-------|-------|-------|-------|--------|--------|
| -81 | 14 | 0.00 | 73.68 | 0.00 | -2.55 | -2.78 | 0.00 | 0.00 | -16.98 | 51.36 |

Segment Leq : 51.36 dBA

Results segment # 5: CarlingR (day)

Source height = 1.50 m

Barrier height for grazing incidence

| Source Height (m) | Receiver Height (m) | Barrier Height (m) | Elevation of Barrier Top (m) |
|-------------------|---------------------|--------------------|------------------------------|
| 1.50 | 14.50 | 9.68 | 9.68 |

ROAD (0.00 + 48.43 + 0.00) = 48.43 dBA

| Angle1 | Angle2 | Alpha | RefLeq | P.Adj | D.Adj | F.Adj | W.Adj | H.Adj | B.Adj | SubLeq |
|--------|--------|-------|--------|-------|-------|-------|-------|-------|--------|--------|
| 14 | 90 | 0.00 | 73.68 | 0.00 | -2.55 | -3.74 | 0.00 | 0.00 | -18.95 | 48.43 |

Segment Leq : 48.43 dBA

Total Leq All Segments: 56.42 dBA

Results segment # 1: 417L (night)

Source height = 1.50 m

Barrier height for grazing incidence

| Source Height (m) | Receiver Height (m) | Barrier Height (m) | Elevation of Barrier Top (m) |
|-------------------|---------------------|--------------------|------------------------------|
| 1.50 | 14.50 | 13.82 | 13.82 |

ROAD (0.00 + 29.81 + 0.00) = 29.81 dBA

| Angle1 | Angle2 | Alpha | RefLeq | P.Adj | D.Adj | F.Adj | W.Adj | H.Adj | B.Adj | SubLeq |
|--------|--------|-------|--------|-------|--------|--------|-------|-------|--------|--------|
| -27 | -16 | 0.00 | 76.81 | 0.00 | -14.86 | -12.14 | 0.00 | 0.00 | -20.00 | 29.81 |

Segment Leq : 29.81 dBA



Results segment # 2: 417C (night)

Source height = 1.50 m

Barrier height for grazing incidence

| Source Height (m) | Receiver Height (m) | Barrier Height (m) | Elevation of Barrier Top (m) |
|-------------------|---------------------|--------------------|------------------------------|
| 1.50 | 14.50 | 2.12 | 2.12 |

ROAD (0.00 + 45.54 + 0.00) = 45.54 dBA

| Angle1 | Angle2 | Alpha | RefLeq | P.Adj | D.Adj | F.Adj | W.Adj | H.Adj | B.Adj | SubLeq |
|--------|--------|-------|--------|-------|--------|--------|-------|-------|-------|--------|
| -16 | 0 | 0.00 | 76.81 | 0.00 | -14.86 | -10.51 | 0.00 | 0.00 | -5.90 | 45.54 |

Segment Leq : 45.54 dBA

Results segment # 3: 417R (night)

Source height = 1.50 m

Barrier height for grazing incidence

| Source Height (m) | Receiver Height (m) | Barrier Height (m) | Elevation of Barrier Top (m) |
|-------------------|---------------------|--------------------|------------------------------|
| 1.50 | 14.50 | 13.31 | 13.31 |

ROAD (0.00 + 36.59 + 0.00) = 36.59 dBA

| Angle1 | Angle2 | Alpha | RefLeq | P.Adj | D.Adj | F.Adj | W.Adj | H.Adj | B.Adj | SubLeq |
|--------|--------|-------|--------|-------|--------|-------|-------|-------|--------|--------|
| 0 | 41 | 0.00 | 76.81 | 0.00 | -14.86 | -6.42 | 0.00 | 0.00 | -18.94 | 36.59 |

Segment Leq : 36.59 dBA

Results segment # 4: CarlingL (night)

Source height = 1.50 m

Barrier height for grazing incidence

| Source Height (m) | Receiver Height (m) | Barrier Height (m) | Elevation of Barrier Top (m) |
|-------------------|---------------------|--------------------|------------------------------|
| 1.50 | 14.50 | 9.68 | 9.68 |

ROAD (0.00 + 43.77 + 0.00) = 43.77 dBA

| Angle1 | Angle2 | Alpha | RefLeq | P.Adj | D.Adj | F.Adj | W.Adj | H.Adj | B.Adj | SubLeq |
|--------|--------|-------|--------|-------|-------|-------|-------|-------|--------|--------|
| -81 | 14 | 0.00 | 66.08 | 0.00 | -2.55 | -2.78 | 0.00 | 0.00 | -16.98 | 43.77 |

Segment Leq : 43.77 dBA



GRADIENTWIND

ENGINEERS & SCIENTISTS

Results segment # 5: CarlingR (night)

 Source height = 1.50 m

Barrier height for grazing incidence

| Source Height (m) | ! Receiver ! Height (m) | ! Barrier ! Height (m) | ! Elevation of ! Barrier Top (m) |
|----------------------|----------------------------|---------------------------|-------------------------------------|
| 1.50 ! | 14.50 ! | 9.68 ! | 9.68 |

ROAD (0.00 + 40.83 + 0.00) = 40.83 dBA

| Angle1 | Angle2 | Alpha | RefLeq | P.Adj | D.Adj | F.Adj | W.Adj | H.Adj | B.Adj | SubLeq |
|--------|--------|-------|--------|-------|-------|-------|-------|-------|--------|--------|
| 14 | 90 | 0.00 | 66.08 | 0.00 | -2.55 | -3.74 | 0.00 | 0.00 | -18.95 | 40.83 |

 Segment Leq : 40.83 dBA

Total Leq All Segments: 48.88 dBA

TOTAL Leq FROM ALL SOURCES (DAY): 56.42
 (NIGHT): 48.88



GRADIENTWIND

ENGINEERS & SCIENTISTS

STAMSON 5.0 NORMAL REPORT Date: 26-04-2019 12:08:11
 MINISTRY OF ENVIRONMENT AND ENERGY / NOISE ASSESSMENT

Filename: r8.te Time Period: Day/Night 16/8 hours
 Description:

Road data, segment # 1: 417L (day/night)


```
-----
Car traffic volume   : 118741/10325 veh/TimePeriod *
Medium truck volume : 9445/821   veh/TimePeriod *
Heavy truck volume  : 6747/587   veh/TimePeriod *
Posted speed limit  : 100 km/h
Road gradient       : 0 %
Road pavement      : 1 (Typical asphalt or concrete)
```

* Refers to calculated road volumes based on the following input:

```
24 hr Traffic Volume (AADT or SADT): 146666
Percentage of Annual Growth       : 0.00
Number of Years of Growth         : 0.00
Medium Truck % of Total Volume    : 7.00
Heavy Truck % of Total Volume     : 5.00
Day (16 hrs) % of Total Volume    : 92.00
```

Data for Segment # 1: 417L (day/night)

```
-----
Angle1  Angle2      : -25.00 deg   0.00 deg
Wood depth      : 0 (No woods.)
No of house rows : 0 / 0
Surface         : 2 (Reflective ground surface)
Receiver source distance : 456.00 / 456.00 m
Receiver height : 14.50 / 14.50 m
Topography      : 2 (Flat/gentle slope; with barrier)
Barrier angle1  : -25.00 deg   Angle2 : 0.00 deg
Barrier height  : 3.00 m
Barrier receiver distance : 438.00 / 438.00 m
Source elevation : 0.00 m
Receiver elevation : 0.00 m
Barrier elevation : 0.00 m
Reference angle : 0.00
```

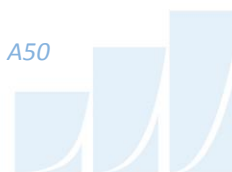

GRADIENTWIND

ENGINEERS & SCIENTISTS

Road data, segment # 2: 417R (day/night)


Car traffic volume : 118741/10325 veh/TimePeriod *
Medium truck volume : 9445/821 veh/TimePeriod *
Heavy truck volume : 6747/587 veh/TimePeriod *
Posted speed limit : 100 km/h
Road gradient : 0 %
Road pavement : 1 (Typical asphalt or concrete)

* Refers to calculated road volumes based on the following input:

24 hr Traffic Volume (AADT or SADT): 146666
Percentage of Annual Growth : 0.00
Number of Years of Growth : 0.00
Medium Truck % of Total Volume : 7.00
Heavy Truck % of Total Volume : 5.00
Day (16 hrs) % of Total Volume : 92.00

Data for Segment # 2: 417R (day/night)

Angle1 Angle2 : 0.00 deg 43.00 deg
Wood depth : 0 (No woods.)
No of house rows : 0 / 0
Surface : 2 (Reflective ground surface)
Receiver source distance : 456.00 / 456.00 m
Receiver height : 14.50 / 14.50 m
Topography : 2 (Flat/gentle slope; with barrier)
Barrier angle1 : 0.00 deg Angle2 : 43.00 deg
Barrier height : 25.10 m
Barrier receiver distance : 18.00 / 18.00 m
Source elevation : 0.00 m
Receiver elevation : 0.00 m
Barrier elevation : 0.00 m
Reference angle : 0.00

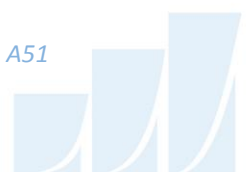

GRADIENTWIND

ENGINEERS & SCIENTISTS

Road data, segment # 3: CarlingL (day/night)

Car traffic volume : 28336/2464 veh/TimePeriod *
Medium truck volume : 2254/196 veh/TimePeriod *
Heavy truck volume : 1610/140 veh/TimePeriod *
Posted speed limit : 60 km/h
Road gradient : 0 %
Road pavement : 1 (Typical asphalt or concrete)

* Refers to calculated road volumes based on the following input:

24 hr Traffic Volume (AADT or SADT): 35000
Percentage of Annual Growth : 0.00
Number of Years of Growth : 0.00
Medium Truck % of Total Volume : 7.00
Heavy Truck % of Total Volume : 5.00
Day (16 hrs) % of Total Volume : 92.00

Data for Segment # 3: CarlingL (day/night)

Angle1 Angle2 : -80.00 deg -8.00 deg
Wood depth : 0 (No woods.)
No of house rows : 0 / 0
Surface : 2 (Reflective ground surface)
Receiver source distance : 35.00 / 35.00 m
Receiver height : 14.50 / 14.50 m
Topography : 2 (Flat/gentle slope; with barrier)
Barrier angle1 : -80.00 deg Angle2 : -8.00 deg
Barrier height : 25.10 m
Barrier receiver distance : 17.00 / 17.00 m
Source elevation : 0.00 m
Receiver elevation : 0.00 m
Barrier elevation : 0.00 m
Reference angle : 0.00



GRADIENTWIND

ENGINEERS & SCIENTISTS

Road data, segment # 4: CarlingR (day/night)

Car traffic volume : 28336/2464 veh/TimePeriod *
Medium truck volume : 2254/196 veh/TimePeriod *
Heavy truck volume : 1610/140 veh/TimePeriod *
Posted speed limit : 60 km/h
Road gradient : 0 %
Road pavement : 1 (Typical asphalt or concrete)

* Refers to calculated road volumes based on the following input:

24 hr Traffic Volume (AADT or SADT): 35000
Percentage of Annual Growth : 0.00
Number of Years of Growth : 0.00
Medium Truck % of Total Volume : 7.00
Heavy Truck % of Total Volume : 5.00
Day (16 hrs) % of Total Volume : 92.00

Data for Segment # 4: CarlingR (day/night)

Angle1 Angle2 : -8.00 deg 90.00 deg
Wood depth : 0 (No woods.)
No of house rows : 0 / 0
Surface : 2 (Reflective ground surface)
Receiver source distance : 35.00 / 35.00 m
Receiver height : 14.50 / 14.50 m
Topography : 2 (Flat/gentle slope; with barrier)
Barrier angle1 : -8.00 deg Angle2 : 90.00 deg
Barrier height : 13.00 m
Barrier receiver distance : 13.00 / 13.00 m
Source elevation : 0.00 m
Receiver elevation : 0.00 m
Barrier elevation : 0.00 m
Reference angle : 0.00



GRADIENTWIND

ENGINEERS & SCIENTISTS

Results segment # 1: 417L (day)

Source height = 1.50 m

Barrier height for grazing incidence

| Source Height (m) | Receiver Height (m) | Barrier Height (m) | Elevation of Barrier Top (m) |
|-------------------|---------------------|--------------------|------------------------------|
| 1.50 | 14.50 | 2.01 | 2.01 |

ROAD (0.00 + 54.70 + 0.00) = 54.70 dBA

| Angle1 | Angle2 | Alpha | RefLeq | P.Adj | D.Adj | F.Adj | W.Adj | H.Adj | B.Adj | SubLeq |
|--------|--------|-------|--------|-------|--------|-------|-------|-------|-------|--------|
| -25 | 0 | 0.00 | 84.41 | 0.00 | -14.83 | -8.57 | 0.00 | 0.00 | -6.30 | 54.70 |

Segment Leq : 54.70 dBA

Results segment # 2: 417R (day)

Source height = 1.50 m

Barrier height for grazing incidence

| Source Height (m) | Receiver Height (m) | Barrier Height (m) | Elevation of Barrier Top (m) |
|-------------------|---------------------|--------------------|------------------------------|
| 1.50 | 14.50 | 13.99 | 13.99 |

ROAD (0.00 + 43.36 + 0.00) = 43.36 dBA

| Angle1 | Angle2 | Alpha | RefLeq | P.Adj | D.Adj | F.Adj | W.Adj | H.Adj | B.Adj | SubLeq |
|--------|--------|-------|--------|-------|--------|-------|-------|-------|--------|--------|
| 0 | 43 | 0.00 | 84.41 | 0.00 | -14.83 | -6.22 | 0.00 | 0.00 | -20.00 | 43.36 |

Segment Leq : 43.36 dBA

Results segment # 3: CarlingL (day)

Source height = 1.50 m

Barrier height for grazing incidence

| Source Height (m) | Receiver Height (m) | Barrier Height (m) | Elevation of Barrier Top (m) |
|-------------------|---------------------|--------------------|------------------------------|
| 1.50 | 14.50 | 8.18 | 8.18 |

ROAD (0.00 + 46.02 + 0.00) = 46.02 dBA

| Angle1 | Angle2 | Alpha | RefLeq | P.Adj | D.Adj | F.Adj | W.Adj | H.Adj | B.Adj | SubLeq |
|--------|--------|-------|--------|-------|-------|-------|-------|-------|--------|--------|
| -80 | -8 | 0.00 | 73.68 | 0.00 | -3.68 | -3.98 | 0.00 | 0.00 | -20.00 | 46.02 |

Segment Leq : 46.02 dBA



GRADIENTWIND

ENGINEERS & SCIENTISTS

Results segment # 4: CarlingR (day)

Source height = 1.50 m

Barrier height for grazing incidence

| Source Height (m) | Receiver Height (m) | Barrier Height (m) | Elevation of Barrier Top (m) |
|-------------------|---------------------|--------------------|------------------------------|
| 1.50 | 14.50 | 9.67 | 9.67 |

ROAD (0.00 + 55.35 + 0.00) = 55.35 dBA

| Angle1 | Angle2 | Alpha | RefLeq | P.Adj | D.Adj | F.Adj | W.Adj | H.Adj | B.Adj | SubLeq |
|--------|--------|-------|--------|-------|-------|-------|-------|-------|--------|--------|
| -8 | 90 | 0.00 | 73.68 | 0.00 | -3.68 | -2.64 | 0.00 | 0.00 | -12.00 | 55.35 |

Segment Leq : 55.35 dBA

Total Leq All Segments: 58.45 dBA

Results segment # 1: 417L (night)

Source height = 1.50 m

Barrier height for grazing incidence

| Source Height (m) | Receiver Height (m) | Barrier Height (m) | Elevation of Barrier Top (m) |
|-------------------|---------------------|--------------------|------------------------------|
| 1.50 | 14.50 | 2.01 | 2.01 |

ROAD (0.00 + 47.10 + 0.00) = 47.10 dBA

| Angle1 | Angle2 | Alpha | RefLeq | P.Adj | D.Adj | F.Adj | W.Adj | H.Adj | B.Adj | SubLeq |
|--------|--------|-------|--------|-------|--------|-------|-------|-------|-------|--------|
| -25 | 0 | 0.00 | 76.81 | 0.00 | -14.83 | -8.57 | 0.00 | 0.00 | -6.30 | 47.10 |

Segment Leq : 47.10 dBA

Results segment # 2: 417R (night)

Source height = 1.50 m

Barrier height for grazing incidence

| Source Height (m) | Receiver Height (m) | Barrier Height (m) | Elevation of Barrier Top (m) |
|-------------------|---------------------|--------------------|------------------------------|
| 1.50 | 14.50 | 13.99 | 13.99 |

ROAD (0.00 + 35.76 + 0.00) = 35.76 dBA

| Angle1 | Angle2 | Alpha | RefLeq | P.Adj | D.Adj | F.Adj | W.Adj | H.Adj | B.Adj | SubLeq |
|--------|--------|-------|--------|-------|--------|-------|-------|-------|--------|--------|
| 0 | 43 | 0.00 | 76.81 | 0.00 | -14.83 | -6.22 | 0.00 | 0.00 | -20.00 | 35.76 |

Segment Leq : 35.76 dBA



GRADIENTWIND

ENGINEERS & SCIENTISTS

Results segment # 3: CarlingL (night)

Source height = 1.50 m

Barrier height for grazing incidence

| Source Height (m) | Receiver Height (m) | Barrier Height (m) | Elevation of Barrier Top (m) |
|-------------------|---------------------|--------------------|------------------------------|
| 1.50 | 14.50 | 8.18 | 8.18 |

ROAD (0.00 + 38.42 + 0.00) = 38.42 dBA

| Angle1 | Angle2 | Alpha | RefLeq | P.Adj | D.Adj | F.Adj | W.Adj | H.Adj | B.Adj | SubLeq |
|--------|--------|-------|--------|-------|-------|-------|-------|-------|--------|--------|
| -80 | -8 | 0.00 | 66.08 | 0.00 | -3.68 | -3.98 | 0.00 | 0.00 | -20.00 | 38.42 |

Segment Leq : 38.42 dBA

Results segment # 4: CarlingR (night)

Source height = 1.50 m

Barrier height for grazing incidence

| Source Height (m) | Receiver Height (m) | Barrier Height (m) | Elevation of Barrier Top (m) |
|-------------------|---------------------|--------------------|------------------------------|
| 1.50 | 14.50 | 9.67 | 9.67 |

ROAD (0.00 + 47.76 + 0.00) = 47.76 dBA

| Angle1 | Angle2 | Alpha | RefLeq | P.Adj | D.Adj | F.Adj | W.Adj | H.Adj | B.Adj | SubLeq |
|--------|--------|-------|--------|-------|-------|-------|-------|-------|--------|--------|
| -8 | 90 | 0.00 | 66.08 | 0.00 | -3.68 | -2.64 | 0.00 | 0.00 | -12.00 | 47.76 |

Segment Leq : 47.76 dBA

Total Leq All Segments: 50.85 dBA

TOTAL Leq FROM ALL SOURCES (DAY): 58.45
(NIGHT): 50.85



GRADIENTWIND

ENGINEERS & SCIENTISTS

STAMSON 5.0 NORMAL REPORT Date: 26-04-2019 81:06:48
MINISTRY OF ENVIRONMENT AND ENERGY / NOISE ASSESSMENT

Filename: r8b.te Time Period: Day/Night 16/8 hours
Description:

Road data, segment # 1: 417L (day/night)

Car traffic volume : 118741/10325 veh/TimePeriod *
Medium truck volume : 9445/821 veh/TimePeriod *
Heavy truck volume : 6747/587 veh/TimePeriod *
Posted speed limit : 100 km/h
Road gradient : 0 %
Road pavement : 1 (Typical asphalt or concrete)

* Refers to calculated road volumes based on the following input:

24 hr Traffic Volume (AADT or SADT): 146666
Percentage of Annual Growth : 0.00
Number of Years of Growth : 0.00
Medium Truck % of Total Volume : 7.00
Heavy Truck % of Total Volume : 5.00
Day (16 hrs) % of Total Volume : 92.00

Data for Segment # 1: 417L (day/night)

Angle1 Angle2 : -25.00 deg 0.00 deg
Wood depth : 0 (No woods.)
No of house rows : 0 / 0
Surface : 2 (Reflective ground surface)
Receiver source distance : 456.00 / 456.00 m
Receiver height : 14.50 / 14.50 m
Topography : 2 (Flat/gentle slope; with barrier)
Barrier angle : -25.00 deg Angle2 : 0.00 deg
Barrier height : 3.00 m
Barrier receiver distance : 438.00 / 438.00 m
Source elevation : 0.00 m
Receiver elevation : 0.00 m
Barrier elevation : 0.00 m
Reference angle : 0.00



GRADIENTWIND

ENGINEERS & SCIENTISTS

Road data, segment # 2: 417R (day/night)

Car traffic volume : 118741/10325 veh/TimePeriod *
Medium truck volume : 9445/821 veh/TimePeriod *
Heavy truck volume : 6747/587 veh/TimePeriod *
Posted speed limit : 100 km/h
Road gradient : 0 %
Road pavement : 1 (Typical asphalt or concrete)

* Refers to calculated road volumes based on the following input:

24 hr Traffic Volume (AADT or SADT): 146666
Percentage of Annual Growth : 0.00
Number of Years of Growth : 0.00
Medium Truck % of Total Volume : 7.00
Heavy Truck % of Total Volume : 5.00
Day (16 hrs) % of Total Volume : 92.00

Data for Segment # 2: 417R (day/night)

Angle1 Angle2 : 0.00 deg 43.00 deg
Wood depth : 0 (No woods.)
No of house rows : 0 / 0
Surface : 2 (Reflective ground surface)
Receiver source distance : 456.00 / 456.00 m
Receiver height : 14.50 / 14.50 m
Topography : 2 (Flat/gentle slope; with barrier)
Barrier angle1 : 0.00 deg Angle2 : 43.00 deg
Barrier height : 25.10 m
Barrier receiver distance : 18.00 / 18.00 m
Source elevation : 0.00 m
Receiver elevation : 0.00 m
Barrier elevation : 0.00 m
Reference angle : 0.00



GRADIENTWIND

ENGINEERS & SCIENTISTS

Road data, segment # 3: CarlingL (day/night)

Car traffic volume : 28336/2464 veh/TimePeriod *
Medium truck volume : 2254/196 veh/TimePeriod *
Heavy truck volume : 1610/140 veh/TimePeriod *
Posted speed limit : 60 km/h
Road gradient : 0 %
Road pavement : 1 (Typical asphalt or concrete)

* Refers to calculated road volumes based on the following input:

24 hr Traffic Volume (AADT or SADT): 35000
Percentage of Annual Growth : 0.00
Number of Years of Growth : 0.00
Medium Truck % of Total Volume : 7.00
Heavy Truck % of Total Volume : 5.00
Day (16 hrs) % of Total Volume : 92.00

Data for Segment # 3: CarlingL (day/night)

Angle1 Angle2 : -80.00 deg -8.00 deg
Wood depth : 0 (No woods.)
No of house rows : 0 / 0
Surface : 2 (Reflective ground surface)
Receiver source distance : 35.00 / 35.00 m
Receiver height : 14.50 / 14.50 m
Topography : 2 (Flat/gentle slope; with barrier)
Barrier angle1 : -80.00 deg Angle2 : -8.00 deg
Barrier height : 25.10 m
Barrier receiver distance : 17.00 / 17.00 m
Source elevation : 0.00 m
Receiver elevation : 0.00 m
Barrier elevation : 0.00 m
Reference angle : 0.00



GRADIENTWIND

ENGINEERS & SCIENTISTS

Road data, segment # 4: CarlingR (day/night)

Car traffic volume : 28336/2464 veh/TimePeriod *
Medium truck volume : 2254/196 veh/TimePeriod *
Heavy truck volume : 1610/140 veh/TimePeriod *
Posted speed limit : 60 km/h
Road gradient : 0 %
Road pavement : 1 (Typical asphalt or concrete)

* Refers to calculated road volumes based on the following input:

24 hr Traffic Volume (AADT or SADT): 35000
Percentage of Annual Growth : 0.00
Number of Years of Growth : 0.00
Medium Truck % of Total Volume : 7.00
Heavy Truck % of Total Volume : 5.00
Day (16 hrs) % of Total Volume : 92.00

Data for Segment # 4: CarlingR (day/night)

Angle1 Angle2 : -8.00 deg 90.00 deg
Wood depth : 0 (No woods.)
No of house rows : 0 / 0
Surface : 2 (Reflective ground surface)
Receiver source distance : 35.00 / 35.00 m
Receiver height : 14.50 / 14.50 m
Topography : 2 (Flat/gentle slope; with barrier)
Barrier angle1 : -8.00 deg Angle2 : 90.00 deg
Barrier height : 14.50 m
Barrier receiver distance : 13.00 / 13.00 m
Source elevation : 0.00 m
Receiver elevation : 0.00 m
Barrier elevation : 0.00 m
Reference angle : 0.00



GRADIENTWIND

ENGINEERS & SCIENTISTS

Results segment # 1: 417L (day)

Source height = 1.50 m

Barrier height for grazing incidence

| Source Height (m) | Receiver Height (m) | Barrier Height (m) | Elevation of Barrier Top (m) |
|-------------------|---------------------|--------------------|------------------------------|
| 1.50 | 14.50 | 2.01 | 2.01 |

ROAD (0.00 + 54.70 + 0.00) = 54.70 dBA

| Angle1 | Angle2 | Alpha | RefLeq | P.Adj | D.Adj | F.Adj | W.Adj | H.Adj | B.Adj | SubLeq |
|--------|--------|-------|--------|-------|--------|-------|-------|-------|-------|--------|
| -25 | 0 | 0.00 | 84.41 | 0.00 | -14.83 | -8.57 | 0.00 | 0.00 | -6.30 | 54.70 |

Segment Leq : 54.70 dBA

Results segment # 2: 417R (day)

Source height = 1.50 m

Barrier height for grazing incidence

| Source Height (m) | Receiver Height (m) | Barrier Height (m) | Elevation of Barrier Top (m) |
|-------------------|---------------------|--------------------|------------------------------|
| 1.50 | 14.50 | 13.99 | 13.99 |

ROAD (0.00 + 43.36 + 0.00) = 43.36 dBA

| Angle1 | Angle2 | Alpha | RefLeq | P.Adj | D.Adj | F.Adj | W.Adj | H.Adj | B.Adj | SubLeq |
|--------|--------|-------|--------|-------|--------|-------|-------|-------|--------|--------|
| 0 | 43 | 0.00 | 84.41 | 0.00 | -14.83 | -6.22 | 0.00 | 0.00 | -20.00 | 43.36 |

Segment Leq : 43.36 dBA

Results segment # 3: CarlingL (day)

Source height = 1.50 m

Barrier height for grazing incidence

| Source Height (m) | Receiver Height (m) | Barrier Height (m) | Elevation of Barrier Top (m) |
|-------------------|---------------------|--------------------|------------------------------|
| 1.50 | 14.50 | 8.18 | 8.18 |

ROAD (0.00 + 46.02 + 0.00) = 46.02 dBA

| Angle1 | Angle2 | Alpha | RefLeq | P.Adj | D.Adj | F.Adj | W.Adj | H.Adj | B.Adj | SubLeq |
|--------|--------|-------|--------|-------|-------|-------|-------|-------|--------|--------|
| -80 | -8 | 0.00 | 73.68 | 0.00 | -3.68 | -3.98 | 0.00 | 0.00 | -20.00 | 46.02 |

Segment Leq : 46.02 dBA



GRADIENTWIND

ENGINEERS & SCIENTISTS

Results segment # 4: CarlingR (day)

Source height = 1.50 m

Barrier height for grazing incidence

| Source Height (m) | Receiver Height (m) | Barrier Height (m) | Elevation of Barrier Top (m) |
|-------------------|---------------------|--------------------|------------------------------|
| 1.50 | 14.50 | 9.67 | 9.67 |

ROAD (0.00 + 52.92 + 0.00) = 52.92 dBA

| Angle1 | Angle2 | Alpha | RefLeq | P.Adj | D.Adj | F.Adj | W.Adj | H.Adj | B.Adj | SubLeq |
|--------|--------|-------|--------|-------|-------|-------|-------|-------|--------|--------|
| -8 | 90 | 0.00 | 73.68 | 0.00 | -3.68 | -2.64 | 0.00 | 0.00 | -14.44 | 52.92 |

Segment Leq : 52.92 dBA

Total Leq All Segments: 57.42 dBA

Results segment # 1: 417L (night)

Source height = 1.50 m

Barrier height for grazing incidence

| Source Height (m) | Receiver Height (m) | Barrier Height (m) | Elevation of Barrier Top (m) |
|-------------------|---------------------|--------------------|------------------------------|
| 1.50 | 14.50 | 2.01 | 2.01 |

ROAD (0.00 + 47.10 + 0.00) = 47.10 dBA

| Angle1 | Angle2 | Alpha | RefLeq | P.Adj | D.Adj | F.Adj | W.Adj | H.Adj | B.Adj | SubLeq |
|--------|--------|-------|--------|-------|--------|-------|-------|-------|-------|--------|
| -25 | 0 | 0.00 | 76.81 | 0.00 | -14.83 | -8.57 | 0.00 | 0.00 | -6.30 | 47.10 |

Segment Leq : 47.10 dBA

Results segment # 2: 417R (night)

Source height = 1.50 m

Barrier height for grazing incidence

| Source Height (m) | Receiver Height (m) | Barrier Height (m) | Elevation of Barrier Top (m) |
|-------------------|---------------------|--------------------|------------------------------|
| 1.50 | 14.50 | 13.99 | 13.99 |

ROAD (0.00 + 35.76 + 0.00) = 35.76 dBA

| Angle1 | Angle2 | Alpha | RefLeq | P.Adj | D.Adj | F.Adj | W.Adj | H.Adj | B.Adj | SubLeq |
|--------|--------|-------|--------|-------|--------|-------|-------|-------|--------|--------|
| 0 | 43 | 0.00 | 76.81 | 0.00 | -14.83 | -6.22 | 0.00 | 0.00 | -20.00 | 35.76 |

Segment Leq : 35.76 dBA



GRADIENTWIND

ENGINEERS & SCIENTISTS

Results segment # 3: CarlingL (night)

Source height = 1.50 m

Barrier height for grazing incidence

| Source Height (m) | Receiver Height (m) | Barrier Height (m) | Elevation of Barrier Top (m) |
|-------------------|---------------------|--------------------|------------------------------|
| 1.50 | 14.50 | 8.18 | 8.18 |

ROAD (0.00 + 38.42 + 0.00) = 38.42 dBA

| Angle1 | Angle2 | Alpha | RefLeq | P.Adj | D.Adj | F.Adj | W.Adj | H.Adj | B.Adj | SubLeq |
|--------|--------|-------|--------|-------|-------|-------|-------|-------|--------|--------|
| -80 | -8 | 0.00 | 66.08 | 0.00 | -3.68 | -3.98 | 0.00 | 0.00 | -20.00 | 38.42 |

Segment Leq : 38.42 dBA

Results segment # 4: CarlingR (night)

Source height = 1.50 m

Barrier height for grazing incidence

| Source Height (m) | Receiver Height (m) | Barrier Height (m) | Elevation of Barrier Top (m) |
|-------------------|---------------------|--------------------|------------------------------|
| 1.50 | 14.50 | 9.67 | 9.67 |

ROAD (0.00 + 45.32 + 0.00) = 45.32 dBA

| Angle1 | Angle2 | Alpha | RefLeq | P.Adj | D.Adj | F.Adj | W.Adj | H.Adj | B.Adj | SubLeq |
|--------|--------|-------|--------|-------|-------|-------|-------|-------|--------|--------|
| -8 | 90 | 0.00 | 66.08 | 0.00 | -3.68 | -2.64 | 0.00 | 0.00 | -14.44 | 45.32 |

Segment Leq : 45.32 dBA

Total Leq All Segments: 49.82 dBA

TOTAL Leq FROM ALL SOURCES (DAY): 57.42
(NIGHT): 49.82



GRADIENTWIND

ENGINEERS & SCIENTISTS

STAMSON 5.0 NORMAL REPORT Date: 26-04-2019 81:06:54
MINISTRY OF ENVIRONMENT AND ENERGY / NOISE ASSESSMENT

Filename: r8b2.te Time Period: Day/Night 16/8 hours
Description:

Road data, segment # 1: 417L (day/night)

Car traffic volume : 118741/10325 veh/TimePeriod *
Medium truck volume : 9445/821 veh/TimePeriod *
Heavy truck volume : 6747/587 veh/TimePeriod *
Posted speed limit : 100 km/h
Road gradient : 0 %
Road pavement : 1 (Typical asphalt or concrete)

* Refers to calculated road volumes based on the following input:

24 hr Traffic Volume (AADT or SADT): 146666
Percentage of Annual Growth : 0.00
Number of Years of Growth : 0.00
Medium Truck % of Total Volume : 7.00
Heavy Truck % of Total Volume : 5.00
Day (16 hrs) % of Total Volume : 92.00

Data for Segment # 1: 417L (day/night)

Angle1 Angle2 : -25.00 deg 0.00 deg
Wood depth : 0 (No woods.)
No of house rows : 0 / 0
Surface : 2 (Reflective ground surface)
Receiver source distance : 456.00 / 456.00 m
Receiver height : 14.50 / 14.50 m
Topography : 2 (Flat/gentle slope; with barrier)
Barrier angle : -25.00 deg Angle2 : 0.00 deg
Barrier height : 16.10 m
Barrier receiver distance : 18.00 / 18.00 m
Source elevation : 0.00 m
Receiver elevation : 0.00 m
Barrier elevation : 0.00 m
Reference angle : 0.00



GRADIENTWIND

ENGINEERS & SCIENTISTS

Road data, segment # 2: 417R (day/night)

Car traffic volume : 118741/10325 veh/TimePeriod *
Medium truck volume : 9445/821 veh/TimePeriod *
Heavy truck volume : 6747/587 veh/TimePeriod *
Posted speed limit : 100 km/h
Road gradient : 0 %
Road pavement : 1 (Typical asphalt or concrete)

* Refers to calculated road volumes based on the following input:

24 hr Traffic Volume (AADT or SADT): 146666
Percentage of Annual Growth : 0.00
Number of Years of Growth : 0.00
Medium Truck % of Total Volume : 7.00
Heavy Truck % of Total Volume : 5.00
Day (16 hrs) % of Total Volume : 92.00

Data for Segment # 2: 417R (day/night)

Angle1 Angle2 : 0.00 deg 43.00 deg
Wood depth : 0 (No woods.)
No of house rows : 0 / 0
Surface : 2 (Reflective ground surface)
Receiver source distance : 456.00 / 456.00 m
Receiver height : 14.50 / 14.50 m
Topography : 2 (Flat/gentle slope; with barrier)
Barrier angle1 : 0.00 deg Angle2 : 43.00 deg
Barrier height : 25.10 m
Barrier receiver distance : 18.00 / 18.00 m
Source elevation : 0.00 m
Receiver elevation : 0.00 m
Barrier elevation : 0.00 m
Reference angle : 0.00



GRADIENTWIND

ENGINEERS & SCIENTISTS

Road data, segment # 3: CarlingL (day/night)

Car traffic volume : 28336/2464 veh/TimePeriod *
Medium truck volume : 2254/196 veh/TimePeriod *
Heavy truck volume : 1610/140 veh/TimePeriod *
Posted speed limit : 60 km/h
Road gradient : 0 %
Road pavement : 1 (Typical asphalt or concrete)

* Refers to calculated road volumes based on the following input:

24 hr Traffic Volume (AADT or SADT): 35000
Percentage of Annual Growth : 0.00
Number of Years of Growth : 0.00
Medium Truck % of Total Volume : 7.00
Heavy Truck % of Total Volume : 5.00
Day (16 hrs) % of Total Volume : 92.00

Data for Segment # 3: CarlingL (day/night)

Angle1 Angle2 : -80.00 deg -8.00 deg
Wood depth : 0 (No woods.)
No of house rows : 0 / 0
Surface : 2 (Reflective ground surface)
Receiver source distance : 35.00 / 35.00 m
Receiver height : 14.50 / 14.50 m
Topography : 2 (Flat/gentle slope; with barrier)
Barrier angle1 : -80.00 deg Angle2 : -8.00 deg
Barrier height : 25.10 m
Barrier receiver distance : 17.00 / 17.00 m
Source elevation : 0.00 m
Receiver elevation : 0.00 m
Barrier elevation : 0.00 m
Reference angle : 0.00



GRADIENTWIND

ENGINEERS & SCIENTISTS

Road data, segment # 4: CarlingR (day/night)

Car traffic volume : 28336/2464 veh/TimePeriod *
Medium truck volume : 2254/196 veh/TimePeriod *
Heavy truck volume : 1610/140 veh/TimePeriod *
Posted speed limit : 60 km/h
Road gradient : 0 %
Road pavement : 1 (Typical asphalt or concrete)

* Refers to calculated road volumes based on the following input:

24 hr Traffic Volume (AADT or SADT): 35000
Percentage of Annual Growth : 0.00
Number of Years of Growth : 0.00
Medium Truck % of Total Volume : 7.00
Heavy Truck % of Total Volume : 5.00
Day (16 hrs) % of Total Volume : 92.00

Data for Segment # 4: CarlingR (day/night)

Angle1 Angle2 : -8.00 deg 90.00 deg
Wood depth : 0 (No woods.)
No of house rows : 0 / 0
Surface : 2 (Reflective ground surface)
Receiver source distance : 35.00 / 35.00 m
Receiver height : 14.50 / 14.50 m
Topography : 2 (Flat/gentle slope; with barrier)
Barrier angle1 : -8.00 deg Angle2 : 90.00 deg
Barrier height : 15.50 m
Barrier receiver distance : 13.00 / 13.00 m
Source elevation : 0.00 m
Receiver elevation : 0.00 m
Barrier elevation : 0.00 m
Reference angle : 0.00



GRADIENTWIND

ENGINEERS & SCIENTISTS

Results segment # 1: 417L (day)

Source height = 1.50 m

Barrier height for grazing incidence

| Source Height (m) | Receiver Height (m) | Barrier Height (m) | Elevation of Barrier Top (m) |
|-------------------|---------------------|--------------------|------------------------------|
| 1.50 | 14.50 | 13.99 | 13.99 |

ROAD (0.00 + 51.57 + 0.00) = 51.57 dBA

| Angle1 | Angle2 | Alpha | RefLeq | P.Adj | D.Adj | F.Adj | W.Adj | H.Adj | B.Adj | SubLeq |
|--------|--------|-------|--------|-------|--------|-------|-------|-------|-------|--------|
| -25 | 0 | 0.00 | 84.41 | 0.00 | -14.83 | -8.57 | 0.00 | 0.00 | -9.44 | 51.57 |

Segment Leq : 51.57 dBA

Results segment # 2: 417R (day)

Source height = 1.50 m

Barrier height for grazing incidence

| Source Height (m) | Receiver Height (m) | Barrier Height (m) | Elevation of Barrier Top (m) |
|-------------------|---------------------|--------------------|------------------------------|
| 1.50 | 14.50 | 13.99 | 13.99 |

ROAD (0.00 + 43.36 + 0.00) = 43.36 dBA

| Angle1 | Angle2 | Alpha | RefLeq | P.Adj | D.Adj | F.Adj | W.Adj | H.Adj | B.Adj | SubLeq |
|--------|--------|-------|--------|-------|--------|-------|-------|-------|--------|--------|
| 0 | 43 | 0.00 | 84.41 | 0.00 | -14.83 | -6.22 | 0.00 | 0.00 | -20.00 | 43.36 |

Segment Leq : 43.36 dBA

Results segment # 3: CarlingL (day)

Source height = 1.50 m

Barrier height for grazing incidence

| Source Height (m) | Receiver Height (m) | Barrier Height (m) | Elevation of Barrier Top (m) |
|-------------------|---------------------|--------------------|------------------------------|
| 1.50 | 14.50 | 8.18 | 8.18 |

ROAD (0.00 + 46.02 + 0.00) = 46.02 dBA

| Angle1 | Angle2 | Alpha | RefLeq | P.Adj | D.Adj | F.Adj | W.Adj | H.Adj | B.Adj | SubLeq |
|--------|--------|-------|--------|-------|-------|-------|-------|-------|--------|--------|
| -80 | -8 | 0.00 | 73.68 | 0.00 | -3.68 | -3.98 | 0.00 | 0.00 | -20.00 | 46.02 |

Segment Leq : 46.02 dBA



GRADIENTWIND

ENGINEERS & SCIENTISTS

Results segment # 4: CarlingR (day)

Source height = 1.50 m

Barrier height for grazing incidence

| Source Height (m) | Receiver Height (m) | Barrier Height (m) | Elevation of Barrier Top (m) |
|-------------------|---------------------|--------------------|------------------------------|
| 1.50 | 14.50 | 9.67 | 9.67 |

ROAD (0.00 + 51.64 + 0.00) = 51.64 dBA

| Angle1 | Angle2 | Alpha | RefLeq | P.Adj | D.Adj | F.Adj | W.Adj | H.Adj | B.Adj | SubLeq |
|--------|--------|-------|--------|-------|-------|-------|-------|-------|--------|--------|
| -8 | 90 | 0.00 | 73.68 | 0.00 | -3.68 | -2.64 | 0.00 | 0.00 | -15.71 | 51.64 |

Segment Leq : 51.64 dBA

Total Leq All Segments: 55.45 dBA

Results segment # 1: 417L (night)

Source height = 1.50 m

Barrier height for grazing incidence

| Source Height (m) | Receiver Height (m) | Barrier Height (m) | Elevation of Barrier Top (m) |
|-------------------|---------------------|--------------------|------------------------------|
| 1.50 | 14.50 | 13.99 | 13.99 |

ROAD (0.00 + 43.97 + 0.00) = 43.97 dBA

| Angle1 | Angle2 | Alpha | RefLeq | P.Adj | D.Adj | F.Adj | W.Adj | H.Adj | B.Adj | SubLeq |
|--------|--------|-------|--------|-------|--------|-------|-------|-------|-------|--------|
| -25 | 0 | 0.00 | 76.81 | 0.00 | -14.83 | -8.57 | 0.00 | 0.00 | -9.44 | 43.97 |

Segment Leq : 43.97 dBA

Results segment # 2: 417R (night)

Source height = 1.50 m


Barrier height for grazing incidence

| Source Height (m) | Receiver Height (m) | Barrier Height (m) | Elevation of Barrier Top (m) |
|-------------------|---------------------|--------------------|------------------------------|
| 1.50 | 14.50 | 13.99 | 13.99 |

ROAD (0.00 + 35.76 + 0.00) = 35.76 dBA

| Angle1 | Angle2 | Alpha | RefLeq | P.Adj | D.Adj | F.Adj | W.Adj | H.Adj | B.Adj | SubLeq |
|--------|--------|-------|--------|-------|--------|-------|-------|-------|--------|--------|
| 0 | 43 | 0.00 | 76.81 | 0.00 | -14.83 | -6.22 | 0.00 | 0.00 | -20.00 | 35.76 |

Segment Leq : 35.76 dBA

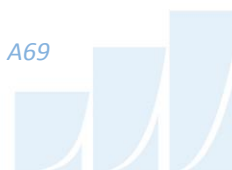

GRADIENTWIND

ENGINEERS & SCIENTISTS

Results segment # 3: CarlingL (night)

Source height = 1.50 m

Barrier height for grazing incidence

| Source Height (m) | Receiver Height (m) | Barrier Height (m) | Elevation of Barrier Top (m) |
|-------------------|---------------------|--------------------|------------------------------|
| 1.50 | 14.50 | 8.18 | 8.18 |

ROAD (0.00 + 38.42 + 0.00) = 38.42 dBA

| Angle1 | Angle2 | Alpha | RefLeq | P.Adj | D.Adj | F.Adj | W.Adj | H.Adj | B.Adj | SubLeq |
|--------|--------|-------|--------|-------|-------|-------|-------|-------|--------|--------|
| -80 | -8 | 0.00 | 66.08 | 0.00 | -3.68 | -3.98 | 0.00 | 0.00 | -20.00 | 38.42 |

Segment Leq : 38.42 dBA

Results segment # 4: CarlingR (night)

Source height = 1.50 m

Barrier height for grazing incidence

| Source Height (m) | Receiver Height (m) | Barrier Height (m) | Elevation of Barrier Top (m) |
|-------------------|---------------------|--------------------|------------------------------|
| 1.50 | 14.50 | 9.67 | 9.67 |

ROAD (0.00 + 44.05 + 0.00) = 44.05 dBA

| Angle1 | Angle2 | Alpha | RefLeq | P.Adj | D.Adj | F.Adj | W.Adj | H.Adj | B.Adj | SubLeq |
|--------|--------|-------|--------|-------|-------|-------|-------|-------|--------|--------|
| -8 | 90 | 0.00 | 66.08 | 0.00 | -3.68 | -2.64 | 0.00 | 0.00 | -15.71 | 44.05 |

Segment Leq : 44.05 dBA

Total Leq All Segments: 47.86 dBA

TOTAL Leq FROM ALL SOURCES (DAY): 55.45
(NIGHT): 47.86

