


OWNER:
 NIVO DEVELOPMENTS INC.
 255 MICHAEL COWPLAND DRIVE
 OTTAWA, ONTARIO, K2M 0M5
 613-224-6200


LEGEND

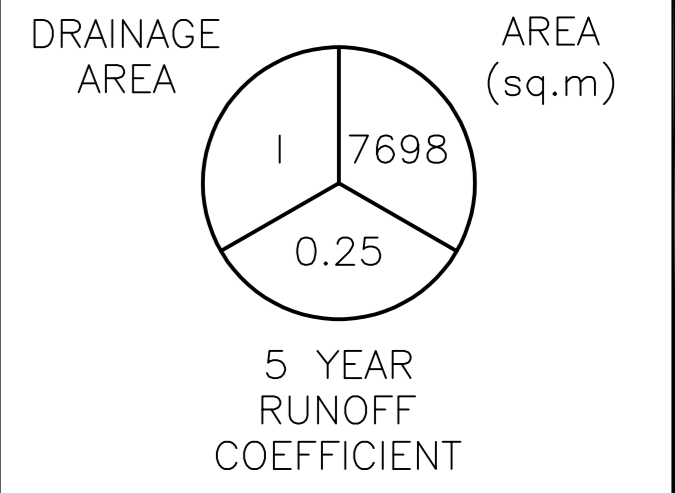

APPROVED
 By Adam Brown at 9:36 am, Aug 25, 2021

ADAM BROWN
 MANAGER, DEVELOPMENT REVIEW - RURAL
 PLANNING, INFRASTRUCTURE & ECONOMIC
 DEVELOPMENT DEPARTMENT, CITY OF OTTAWA

KEY PLAN

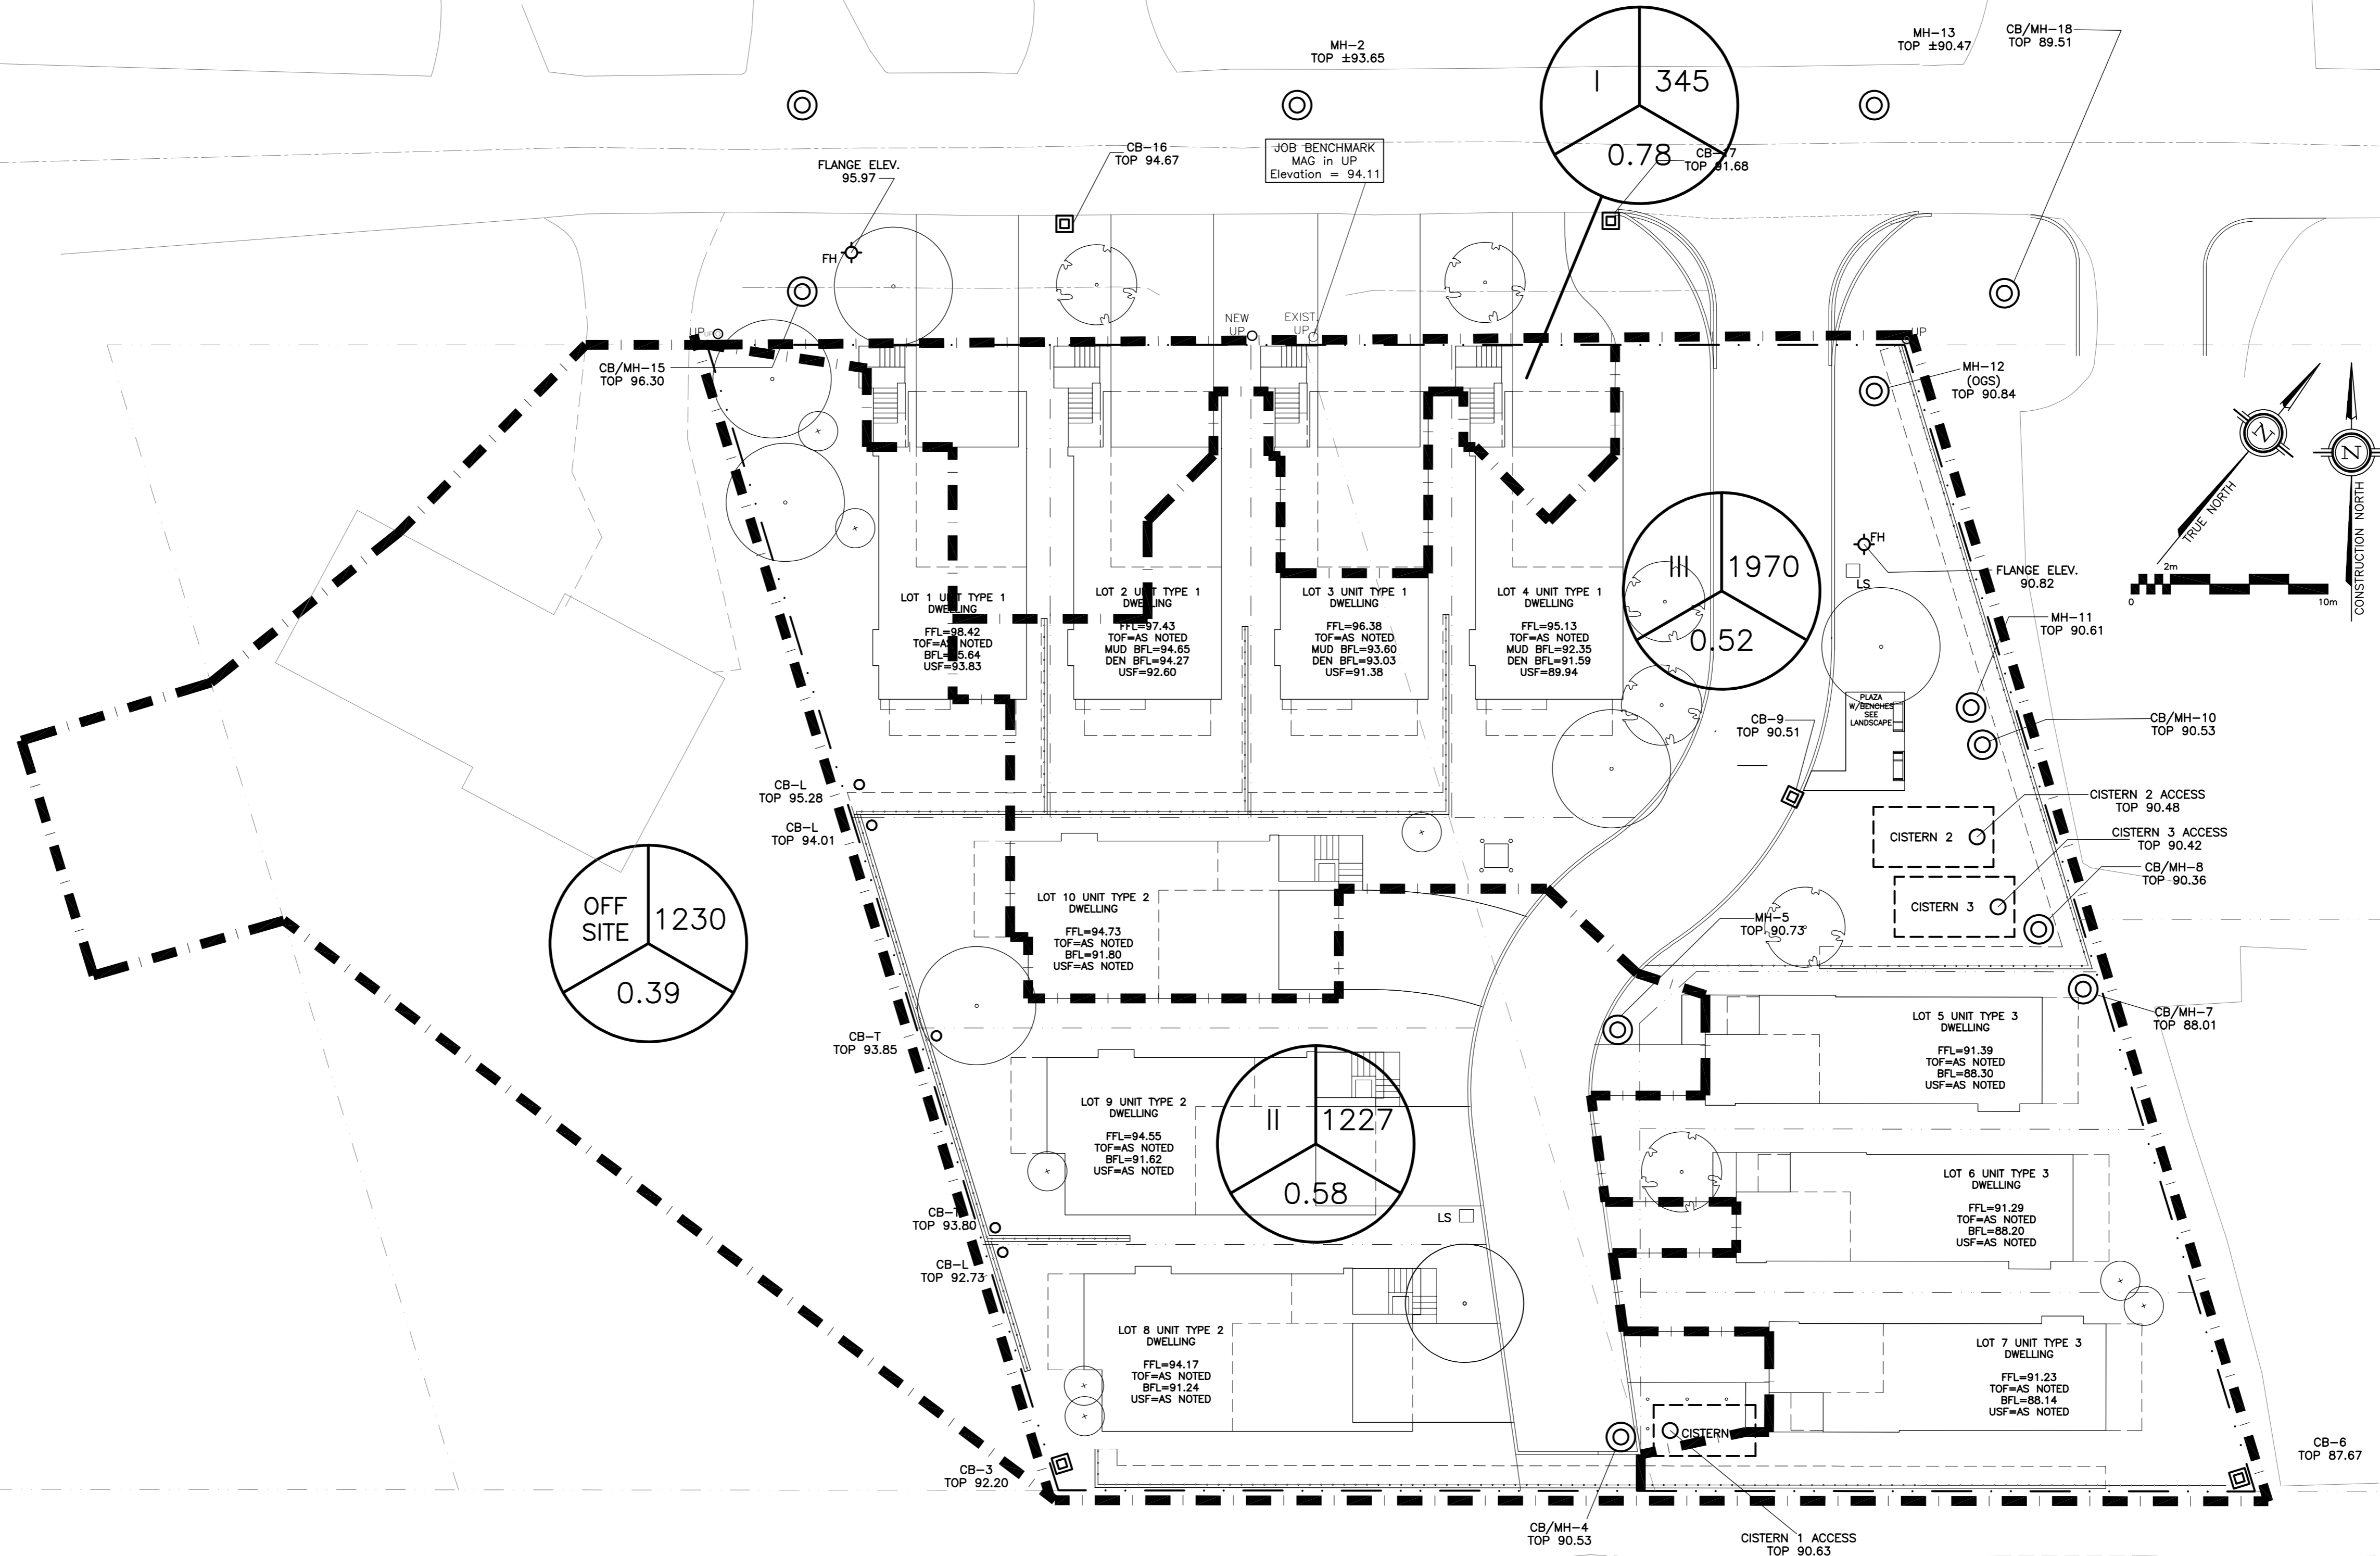

No.	DATE	REVISION
8	MAY 20-21	RE-ISSUED FOR APPROVAL
7	MAR 15-21	RE-ISSUED FOR APPROVAL
6	NOV 16-20	RE-ISSUED FOR APPROVAL
5	JUN 18-20	RE-ISSUED FOR APPROVAL
4	MAY 5-20	ISSUED FOR COORDINATION
3	SEP 27-19	RE-ISSUED FOR APPROVAL
2	AUG 9-19	ISSUED FOR APPROVAL
1	JUN 14-19	PRELIMINARY

D. B. GRAY ENGINEERING INC.
 Stormwater Management - Grading & Drainage - Storm & Sanitary Sewers - Watermain
 700 Long Point Circle 613-425-8044
 Ottawa, Ontario d.gray@dbgrayengineering.com

Project
**PROPOSED
 RESIDENTIAL DEVELOPMENT**
 1164-1166 HIGHCROFT DR.
 MANOTICK, ONTARIO

Drawing Title
DRAINAGE PLAN
 (STORMWATER MANAGEMENT)

Engineer's Seal

 NOT VALID UNLESS SIGNED & DATED

Drawn D.B.G.
 Hor. Scale 1:200
 Vert. Scale
 Date JUN 14-19
 Job No. 18035

Drawing No.
C-9
 of 14

REFER TO NOTES & DETAILS
 ON DRAWINGS C-7 & C-8