


OWNER:
 NIVO DEVELOPMENTS INC.
 255 MICHAEL COWPLAND DRIVE
 OTTAWA, ONTARIO, K2M 0M5
 613-224-6200

LEGEND

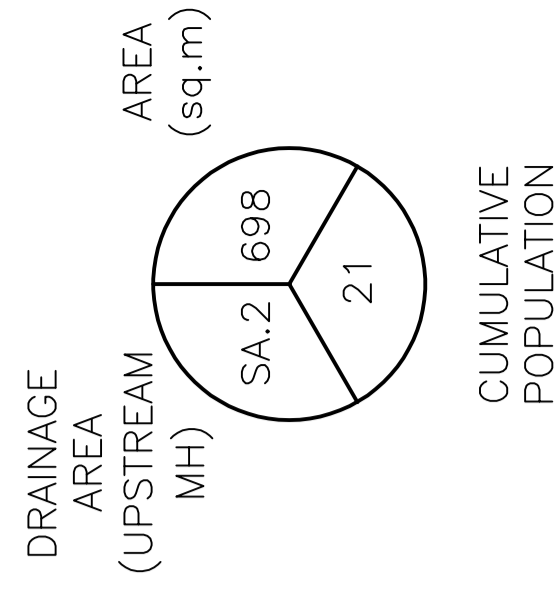

KEY PLAN



| No. | DATE | REVISION |
|-----|-----------|------------------------|
| 2 | MAY 20-21 | RE-ISSUED FOR APPROVAL |
| 1 | MAR 15-21 | ISSUED FOR APPROVAL |


D. B. GRAY ENGINEERING INC.
 Sewerage Management - Grading & Drainage - Storm & Sanitary Sewers - Easements
 700 Long Point Circle
 Ottawa, Ontario
 613-425-8044
 dgray@dbgrayengineering.com

Project
**PROPOSED
 RESIDENTIAL DEVELOPMENT
 1164-1166 HIGHCROFT DR.
 MANOTICK, ONTARIO**

Drawing Title
**SANITARY
 DRAINAGE PLAN**

Engineer's Seal

 Drawing No.
C-11
 of 14

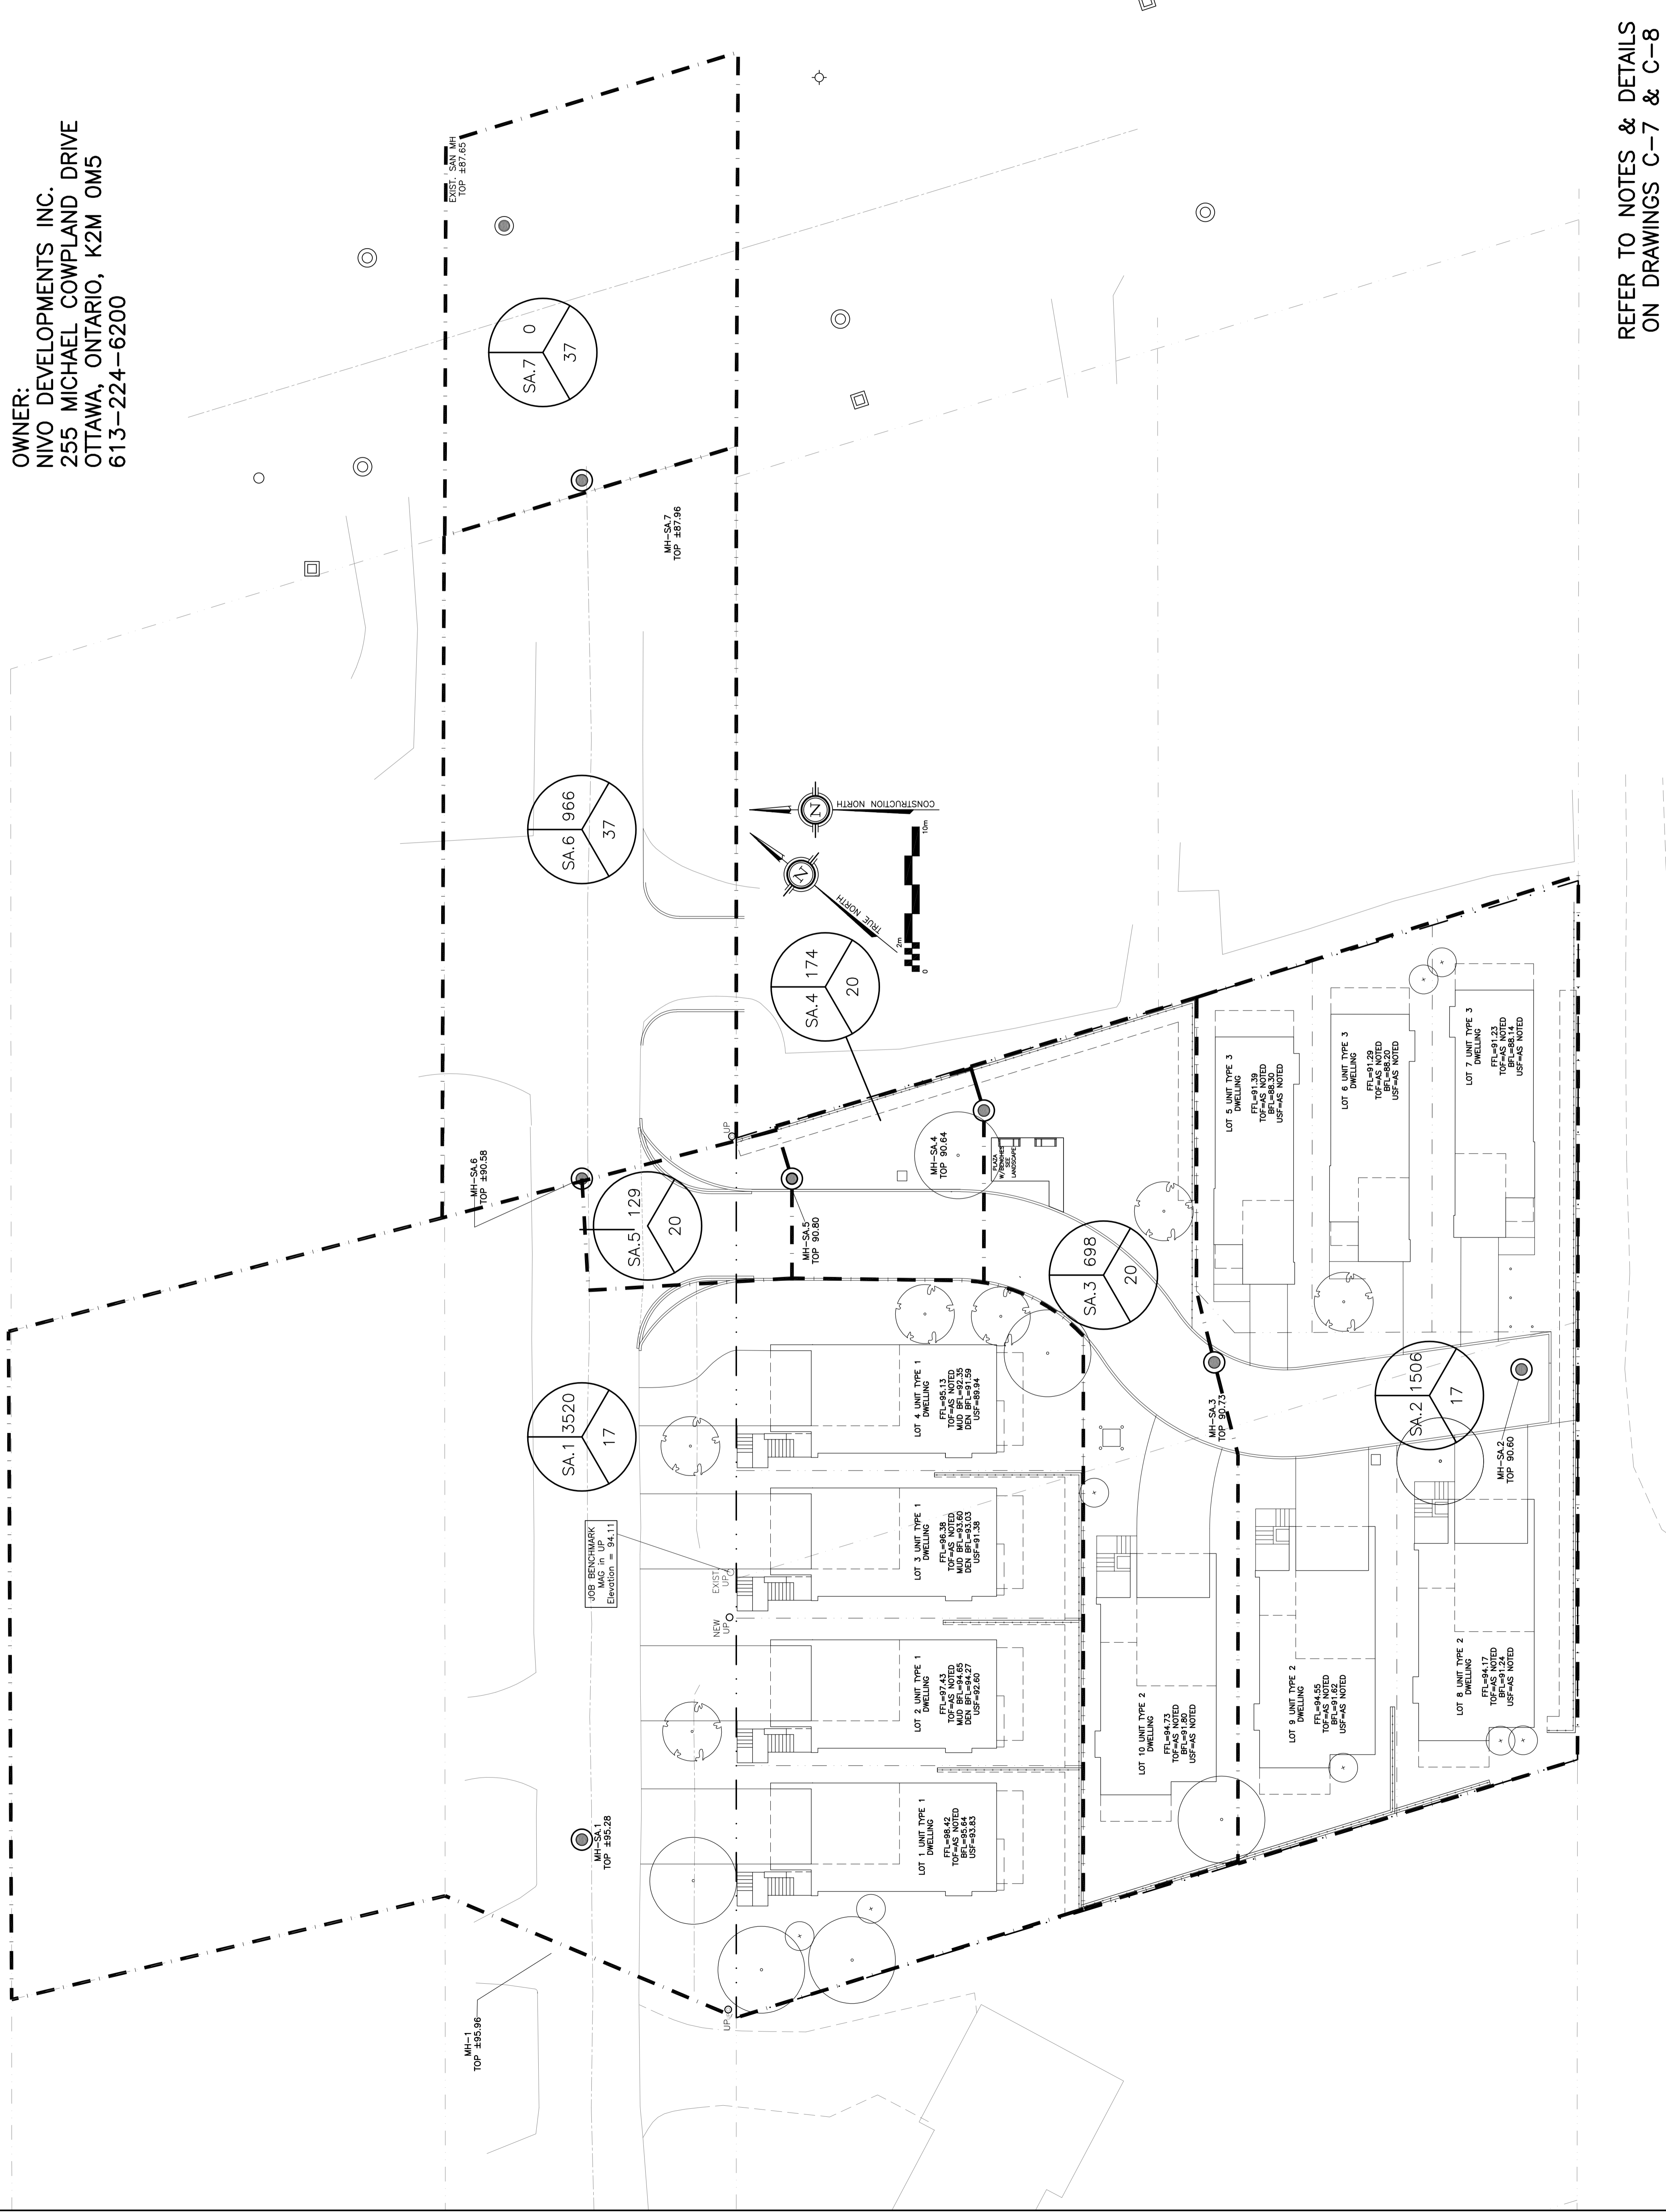

REFER TO NOTES & DETAILS
 ON DRAWINGS C-7 & C-8