

Attamlin ALLISON HAMLIN

MANAGER (A), DEVELOPMENT REVIEW WEST PLANNING, REAL ESTATE & ECONOMIC DEVELOPMENT DEPARTMENT, CITY OF OTTAWA

APPROVED By Allison Hamlin at 1:26 pm, Aug 03, 2023

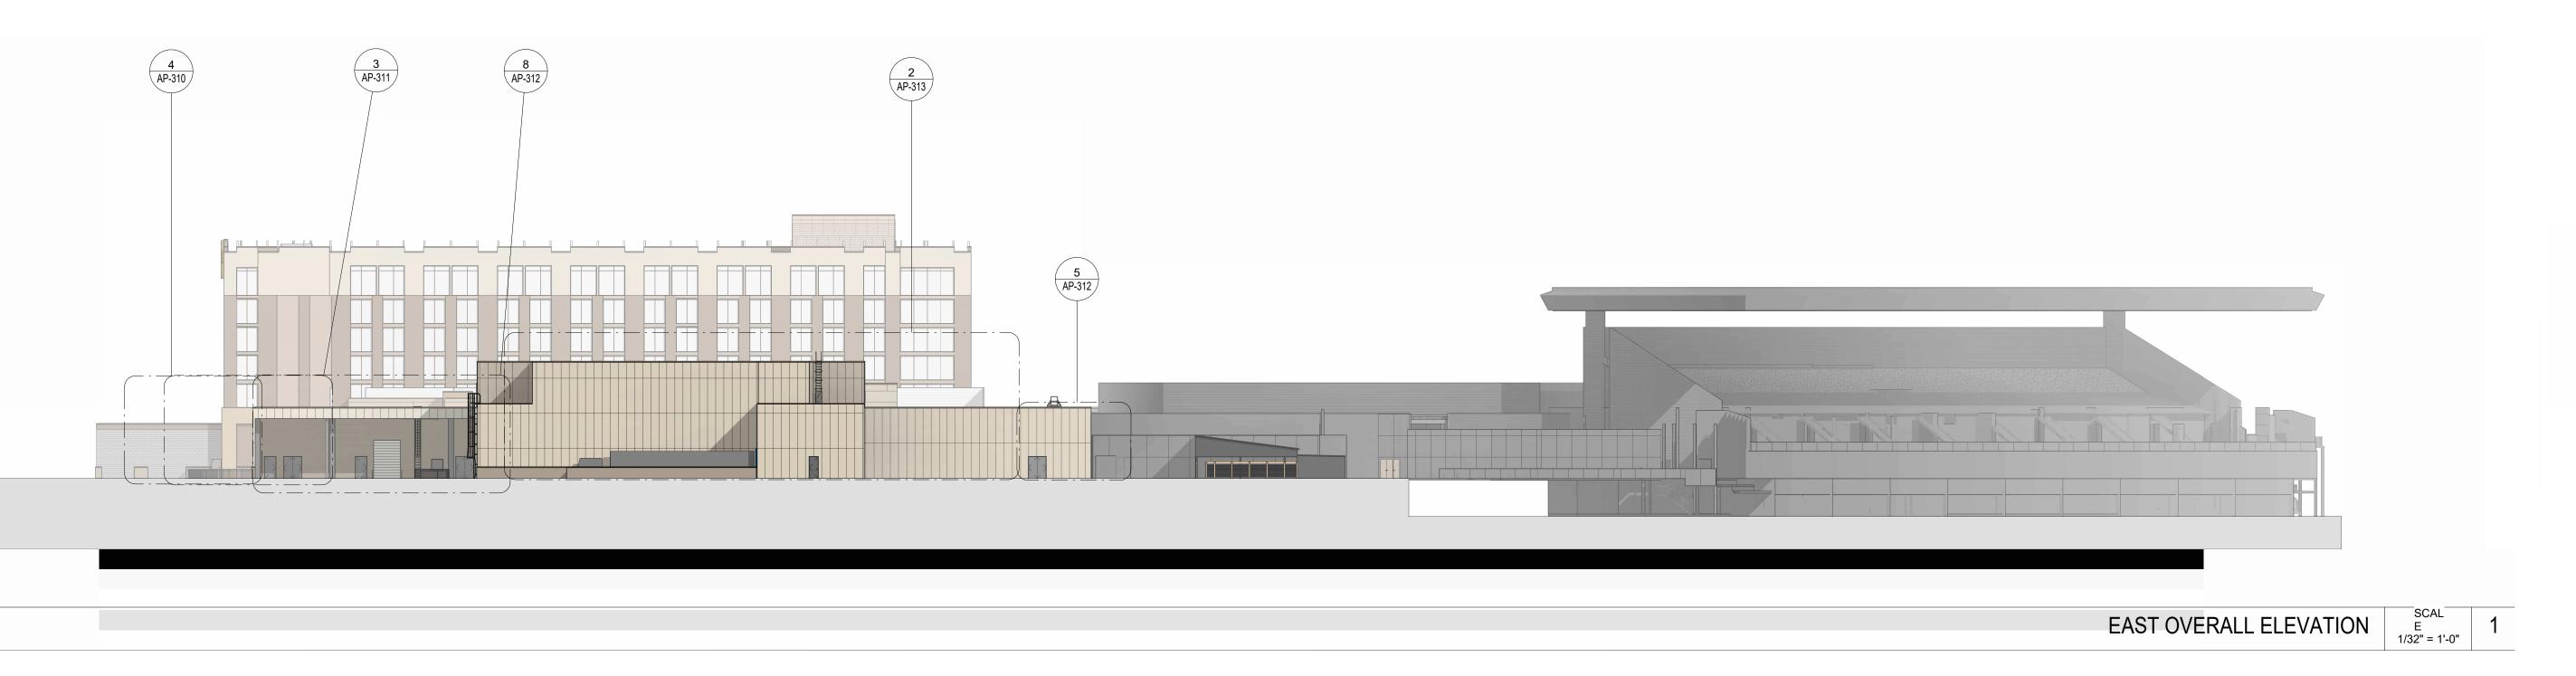

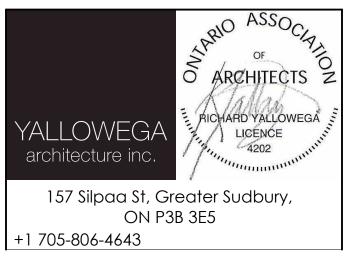











REVISED PER CITY COMMENTS

SUBMISSIONS			
9	July 25th 2023	REVISED PER CITY COMMENTS	
8	July 14th 2023	ISSUED FOR PERMIT	
7	June 20th 2023	REVISED PER CITY COMMENTS	
6	June 14th 2023	ISSUED FOR GMP	
5	March 3rd 2023	REVISED PER CITY COMMENTS	
4	November 15th 2022	DESIGN DOCUMENTS PACKAGE	
3	November 8th 2022	REVISED PER CITY COMMENTS	
2	April 24th 2020	REVISED PER CITY COMMENTS	
1	November 20th 2019	ISSUED FOR SITE PLAN APPROVAL	
NO.	DATE	DESCRIPTION	

DRAWING TITLE: Overall Elevations 2			
		PLAN # : 18864	
DRAWN BY: MS	DATE:]_	
REVIEWED BY: RY	July 25th 2023	191	
SCALE:	DRAWING NO.	: D07-12-19-0191	
PROJECT NO. 22-001	SP-003-2	FILE # : DO	