


Copyright Reserved
The Contractor shall verify and be responsible for all dimensions. DO NOT scale the drawing - any errors or omissions shall be reported to Stantec without delay.
The Copyrights to all designs and drawings are the property of Stantec. Reproduction or use for any purpose other than that authorized by Stantec is forbidden.

Legend

- SANITARY DRAINAGE AREA ID#
- POPULATION
- SANITARY DRAINAGE AREA ha.
- SANITARY DRAINAGE AREA ID#
- INFILTRATION RATES
- SANITARY DRAINAGE AREA ha.
- SANITARY DRAINAGE AREA
- PROPOSED SANITARY SEWER

Notes

| SANITARY STATS | |
|---|--|
| POPULATION COUNTS | |
| 2 - STUDIO APTS @ 1.4PPU = 3 PEOPLE | |
| 90 - 1 BEDROOM APTS @ 1.4PPU = 126 PEOPLE | |
| 16 - 2 BEDROOM APTS @ 2.1PPU = 34 PEOPLE | |
| 4 - 3 BEDROOM APTS @ 3.1PPU = 12 PEOPLE | |
| TOTAL POPULATION = 175 | |

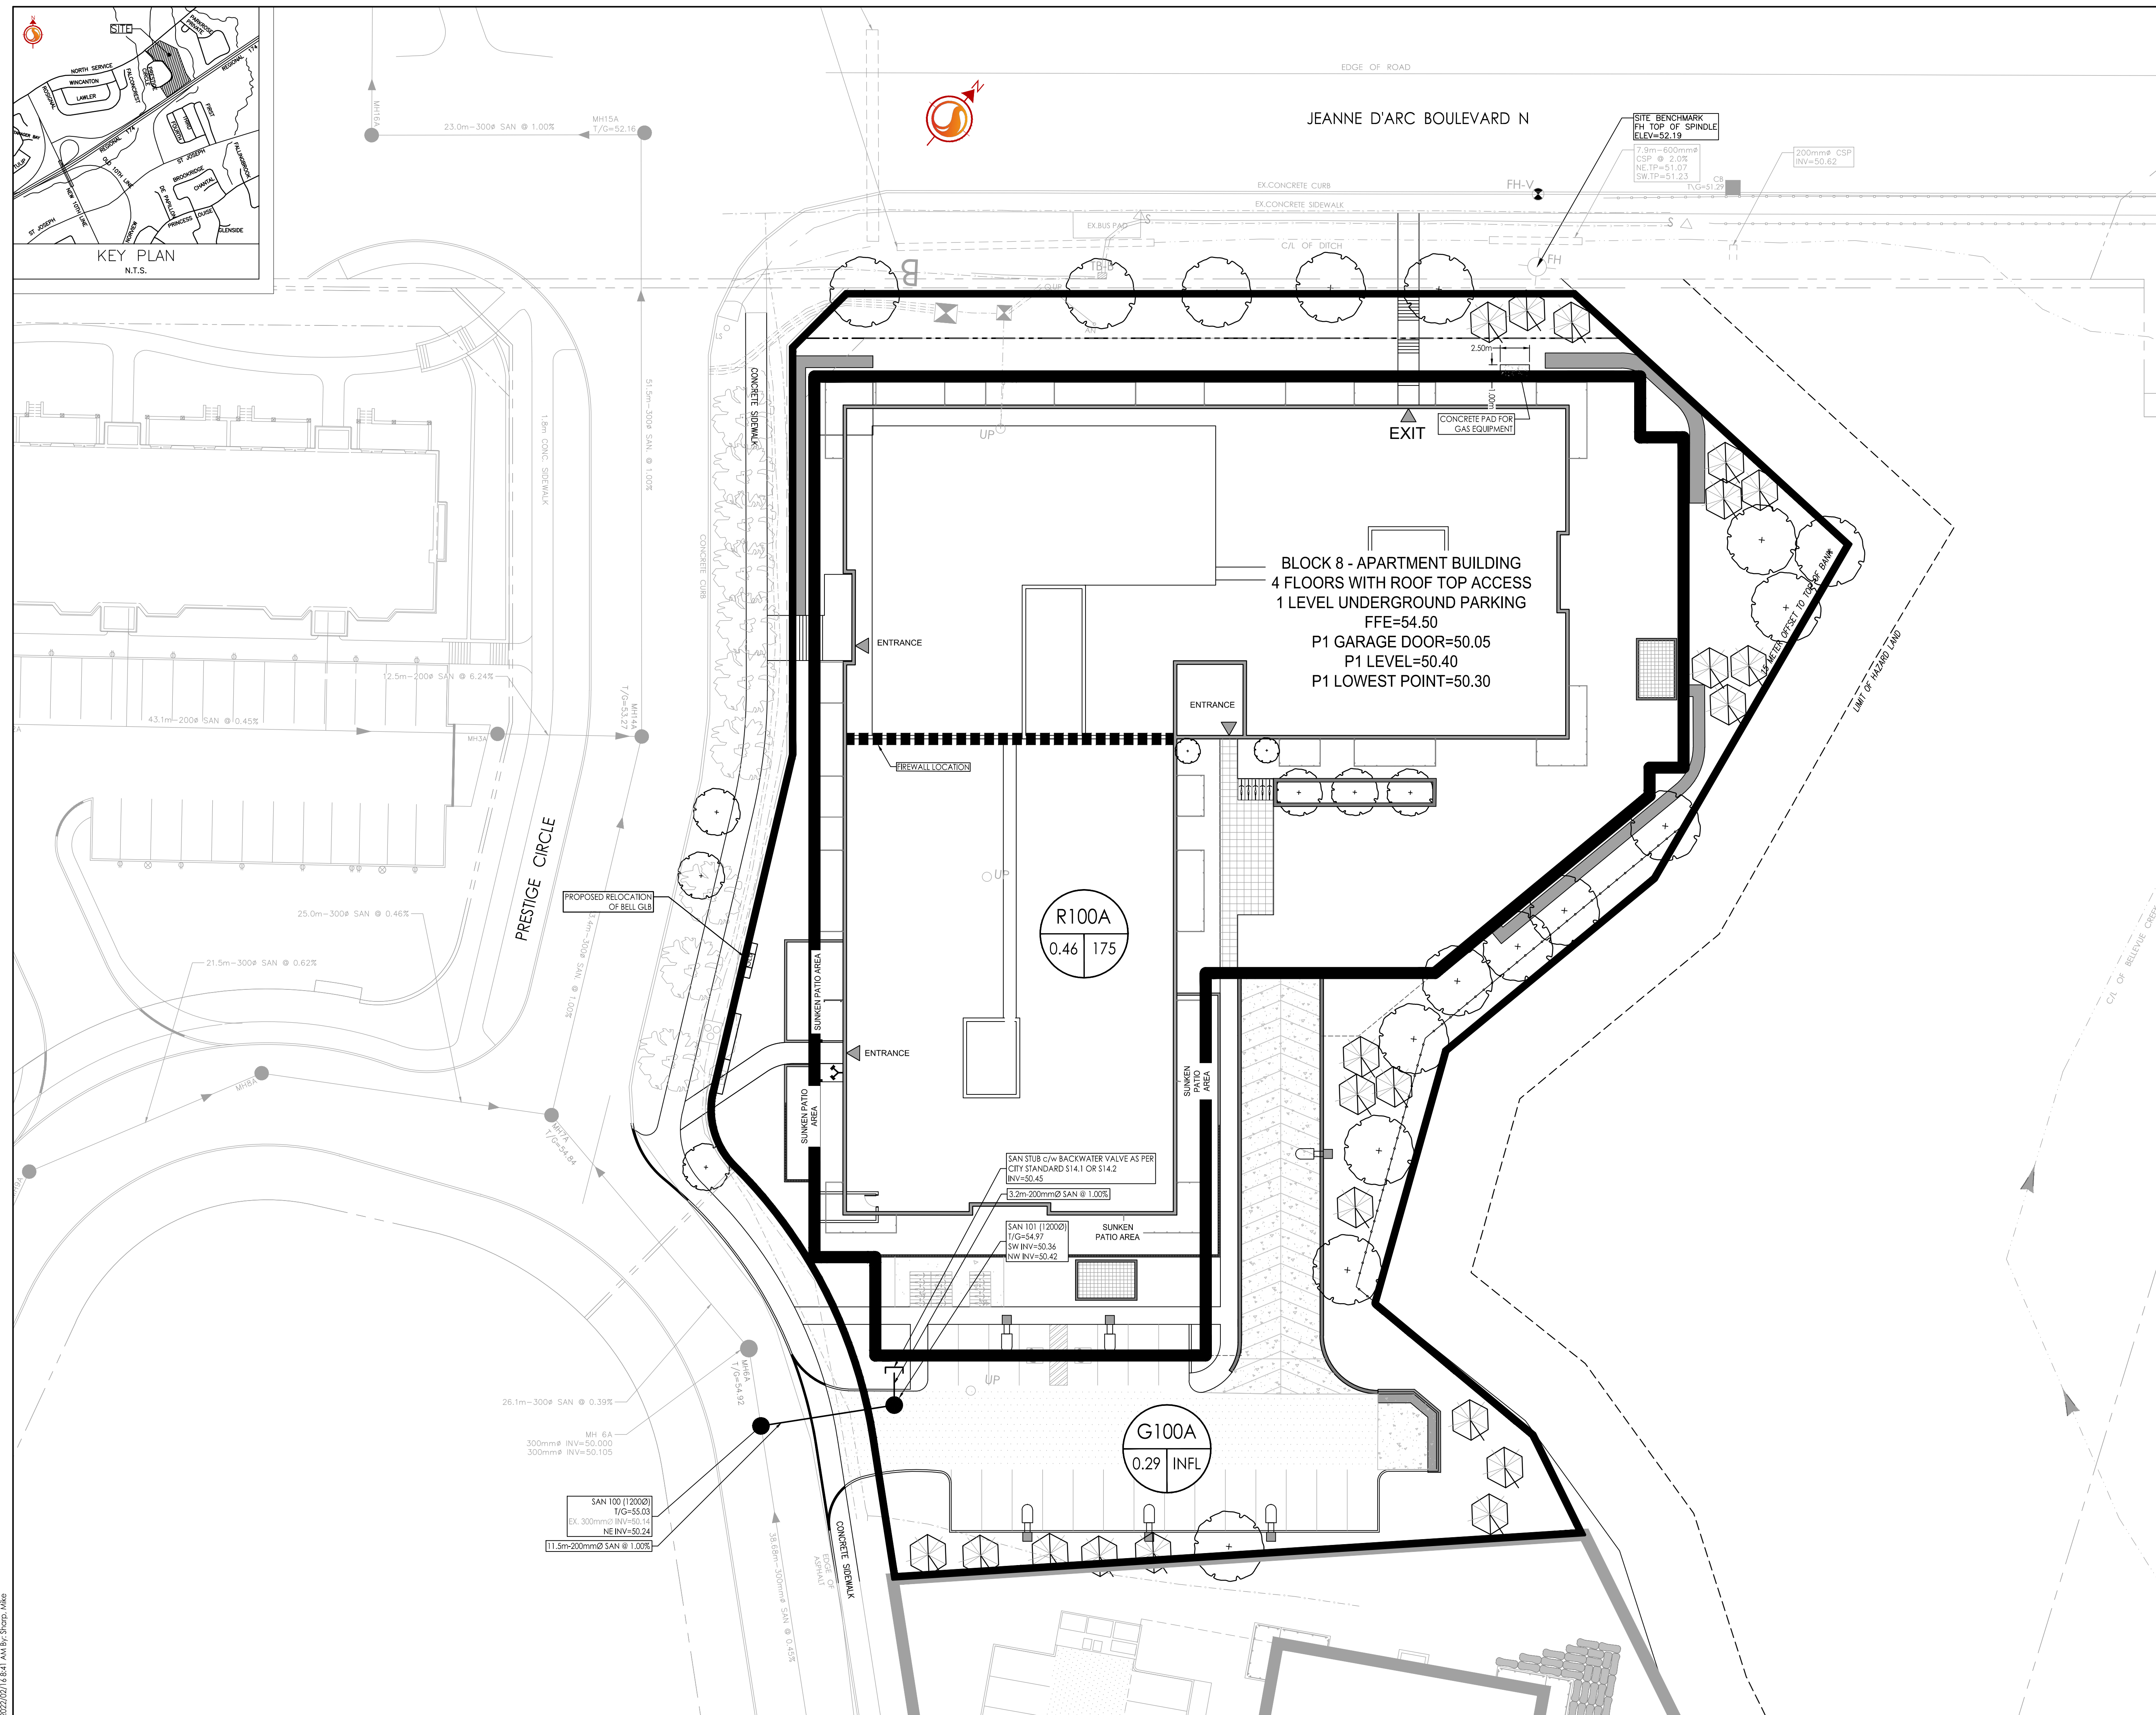

| Revision | By | Appd. | YY.MM.DD |
|----------|-----|-------|----------|
| 4 | MJS | AMP | 22.02.16 |
| 3 | MJS | KH | 21.10.01 |
| 2 | MJS | TR | 21.09.20 |
| 1 | MJS | AMP | 21.03.24 |
| 0 | MJS | AMP | 19.12.13 |

| Revision | By | Appd. | YY.MM.DD |
|----------|-----|-------|----------|
| 0 | MJS | AMP | 19.12.13 |

| File Name: | Dwn. | Chkd. | Dsgn. | YY.MM.DD |
|-------------------|------|-------|-------|----------|
| 160401331 DB2.dwg | MJS | AMP | MJS | 19.06.20 |

Permit-Seal

Client/Project
BRIGIL
PETRIE'S LANDING II

BLOCK 8
180 Prestige Circle
OTTAWA, ON, CANADA

Title
SANITARY DRAINAGE PLAN

| Project No. | Scale |
|-------------|-------|
| 160401331 | 1:250 |

| Drawing No. | Sheet | Revision |
|-------------|--------|----------|
| SAN-1 | 6 of 6 | 4 |

\S:\1\64\160401331\160401331_Petrie's Landing Block 8.dwg (drawing) Block 8 (160401331) DB2.dwg
 2022/02/16 10:51 AM 160401331_Petrie's Landing Block 8.dwg