


**EXISTING DRAINAGE PATTERN LEGEND**





APPROVED  REFUSED   
 THIS 02 DAY OF December, 2020  
*Erin O'Connell*  
 ERIN O'CONNELL, MCIP, RPP, MANAGER (A)  
 DEVELOPMENT REVIEW, WEST  
 PLANNING, INFRASTRUCTURE AND ECONOMIC  
 DEVELOPMENT DEPARTMENT, CITY OF OTTAWA

**DRAINAGE PLAN LEGEND**

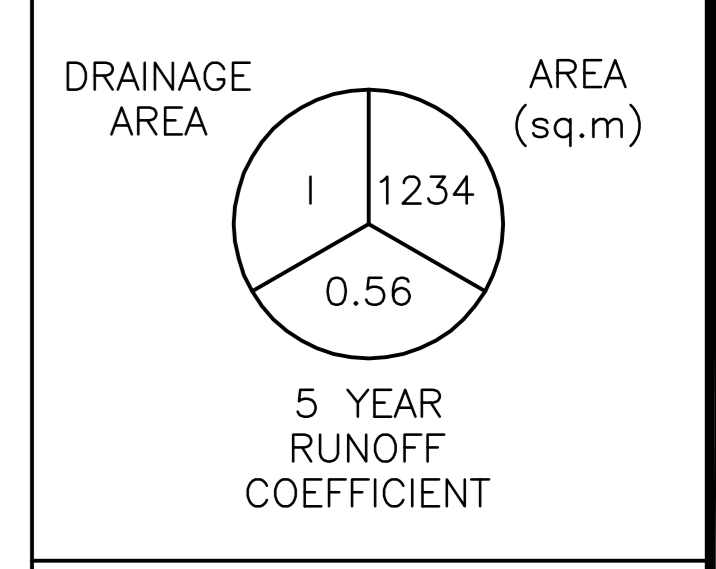

**KEY PLAN**

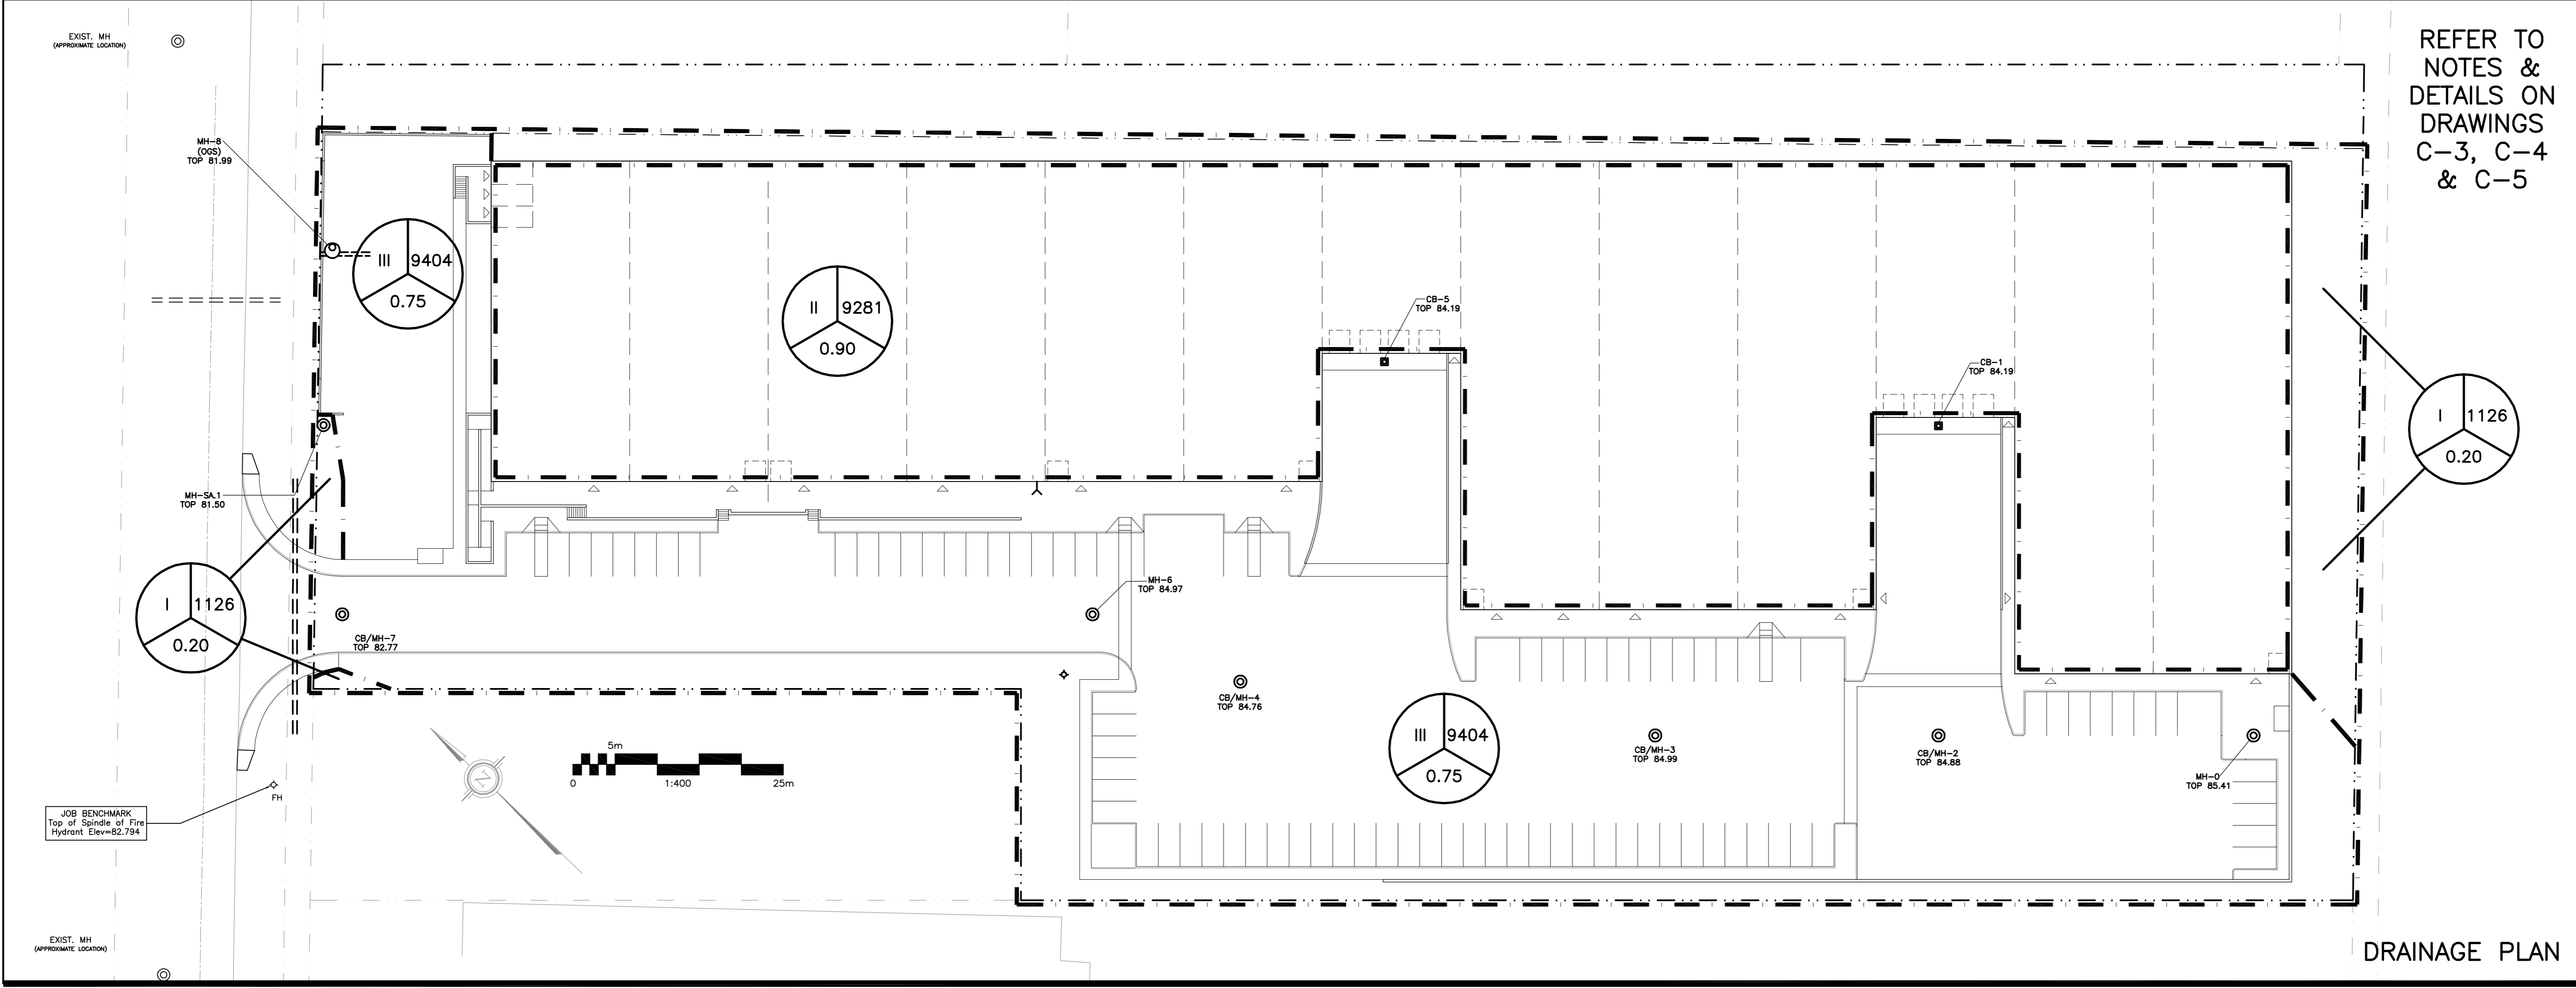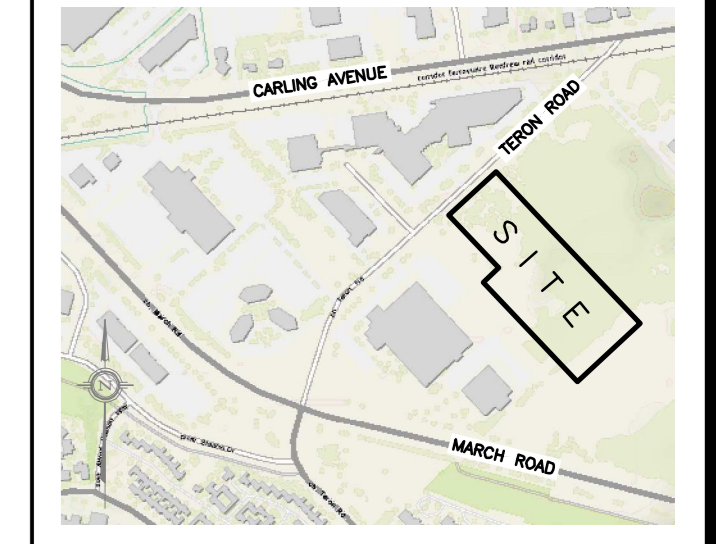

REFER TO  
 NOTES &  
 DETAILS ON  
 DRAWINGS  
 C-3, C-4  
 & C-5

No.	DATE	REVISION
5	DEC 2-20	RE-ISSUED WITH UPDATED ADDRESS
4	JUL 13-20	RE-ISSUED FOR APPROVAL
3	MAY 11-20	RE-ISSUED FOR APPROVAL
2	FEB 13-20	ISSUED FOR APPROVAL
1	FEB 11-20	ISSUED FOR COORDINATION

**D. B. GRAY ENGINEERING INC.**  
 Stormwater Management - Grading & Drainage - Storm & Sanitary Sewers - Watermain  
 700 Long Point Circle 613-425-8044  
 Ottawa, Ontario d.gray@dbgrayengineering.com

Project  
**PROPOSED  
 1 STOREY  
 INDUSTRIAL WAREHOUSE  
 1265 TERON ROAD  
 OTTAWA, ONTARIO**

**EXISTING DRAINAGE PATTERN AND DRAINAGE PLAN**

Engineer's Seal  
  
 Drawn D.B.G.  
 Hor. Scale 1:400  
 Vert. Scale  
 Date OCT 18-19  
 Job No. 19057  
 Drawing No.  
**C-6  
 of 6**  
 NOT VALID UNLESS SIGNED & DATED