

MATERIAL LEGEND

- 1 FIBER CEMENT PANELS HORIZONTAL COLOUR: DARK GREY
- 2 FIBER CEMENT PANELS HORIZONTAL COLOUR: BLACK
- 3 FIBER CEMENT PANELS HORIZONTAL COLOUR: LIGHT GREY
- 4 FIBER CEMENT PANELS HORIZONTAL COLOUR: ORANGE
- 5 HORIZONTAL PANELS COLOUR: WHITE
- 6 MASONRY UNITS COLOUR: DARK GREY
- 7 CONCRETE FINISH COLOUR: LIGHT GREY
- 8 GLASS GUARDRAIL
- 9 CURTAIN WALL STOREFRONT FRAMING
- 10 OVERHEAD GARAGE DOOR
- 11 METAL HANDRAIL

APPROVED
By Lily Xu at 2:28 pm, Jun 09, 2022

Lily Xu
LILY XU, MCIP, RPP
MANAGER, DEVELOPMENT REVIEW SOUTH
PLANNING, INFRASTRUCTURE & ECONOMIC
DEVELOPMENT DEPARTMENT, CITY OF OTTAWA

No.	Date	Événement / Object
2	2020-04-17	SITE PLAN CONTROL
3	2020-11-26	SITE PLAN CONTROL RESPONSE
5	2021-09-28	COORDINATION
6	2021-12-22	SITE PLAN CONTROL RESPONSE
7	2022-03-11	SITE PLAN CONTROL RESPONSE

Ingenieur / Engineer
(Mécanique & Électrique / Mechanical & Electrical)

Ingenieur / Engineer
(Structure / Structure)

Architecte / Architect
(Paysagiste / Landscape)

Gino J. Aiello landscape architect www.GJALA.com
GINO@GJALA.com (613) 852-1343
110 Didsbury Road Unit #9 | Ottawa Ontario | K2T0C2

Ingenieur / Engineer
(Civil / Civil)

McINTOSH PERRY

Client / Client

Architecte / Architect

figuri

fig 1
3550, Saint-Ambrose C.
Montréal QC H4C 1A9
T. 514 861-5122

fig 2
190 Somerset St W #206
Ottawa ON K2P 0A4
T. 613 696-4122
www.figur.ca

Droit d'auteur / Copyright

Ce dessin est sujet au droit d'auteur. Il ne peut être reproduit pour quelque intention ou usage que ce soit, à moins qu'il ne soit autorisé par écrit avec l'approbation de la signature et de l'estampe originale.

This drawing is subject to copyright. It is not to be reproduced for any purpose or by any means, and may only be used if it bears an original stamp and signature.

Scieur / Seal

ONTARIO ASSOCIATION OF ARCHITECTS
ROBERTO CAMPOS
LICENCE
7401

Contractor shall verify all information and dimensions on site and immediately report any errors or omissions to the architect.

Project / Project

24-STOUREY MIXED-USE TOWER

1330 Carling Avenue
Ottawa, ON

Title / Titre

NORTH ELEVATION

Dessiné par / Drawn by
LK, SB

No. projet / Project number
1956

Vérifié par / Verified by
MD

No. dessin / Drawing number
Revision / Revision

Echelle / Scale
As indicated

Date de création du dessin / Drawing creation date
03/04/20

A201



MATERIAL LEGEND

- 1 FIBER CEMENT PANELS
HORIZONTAL
COLOUR: DARK GREY
- 2 FIBER CEMENT PANELS
HORIZONTAL
COLOUR: BLACK
- 3 FIBER CEMENT PANELS
HORIZONTAL
COLOUR: LIGHT GREY
- 4 FIBER CEMENT PANELS
HORIZONTAL
COLOUR: ORANGE
- 5 HORIZONTAL PANELS
COLOUR: WHITE
- 6 MASONRY UNITS
COLOUR: DARK GREY
- 7 CONCRETE FINISH
COLOUR: LIGHT GREY
- 8 GLASS GUARDRAIL
- 9 CURTAIN WALL STOREFRONT FRAMING
- 10 OVERHEAD GARAGE DOOR
- 11 METAL HANDRAIL

APPROVED
By Lily Xu at 2:29 pm, Jun 09, 2022

Lily Xu
LILY XU, MCIP, RPP
MANAGER, DEVELOPMENT REVIEW SOUTH
PLANNING, INFRASTRUCTURE & ECONOMIC
DEVELOPMENT DEPARTMENT, CITY OF OTTAWA

No.	Date	Émis pour / Object
2	2020-04-17	SITE PLAN CONTROL
3	2020-11-26	SITE PLAN CONTROL RESPONSE
5	2021-09-28	COORDINATION
6	2021-12-22	SITE PLAN CONTROL RESPONSE
7	2022-03-11	SITE PLAN CONTROL RESPONSE

Ingenieur / Engineer
(Mechanical & Electrical / Mechanical & Electrical)

Ingenieur / Engineer
(Structure / Structure)

Architecte / Architect
(Paysagiste / Landscape)

Gino J. Aiello landscape architect www.GJAJALA.com
GINO@GJAJALA.com (613) 852-1343
110 Didsbury Road Unit #9 | Ottawa Ontario | K2T0C2

Ingenieur / Engineer
(Civil / Civil)

McINTOSH PERRY

Client / Client

Architecte / Architect
Collectif d'architectes

figuri

fig 1
3550, Saint-Ambrose O.
Montréal QC H4C 1A9
T. 514 861-5122

fig 2
190 Somerset St W #206
Ottawa ON K2P 0A4
T. 613 696-4122
www.figuri.ca

Droit d'auteur / Copyright

Ce dessin est sujet au droit d'auteur. Il ne peut être reproduit pour quelque intention ou usage que ce soit, il ne peut être utilisé enregistrement avec l'apposition de la signature et de l'estampe originale.

This drawing is subject to copyright. It is not to be reproduced for any purpose or by any means and may only be used if it bears an original stamp and signature.

Scieur / Seal

ONTARIO ASSOCIATION OF ARCHITECTS
ROBERTO CAMPOS
LICENSE
7401

Contractor shall verify all information and dimensions on site and immediately report any errors or omissions to the architect.

Project / Project

24-STOUREY MIXED-USE TOWER

1330 Carling Avenue
Ottawa, ON

Title / Titre

SOUTH ELEVATION

Dessiné par / Drawn by
LK, SB

No. projet / Project number
1956


Vérifié par / Verified by
MD

No. dessin / Drawing number
Revision / Revision

Echelle / Scale
As indicated

Date de création du dessin / Drawing creation date
03/04/20

A202

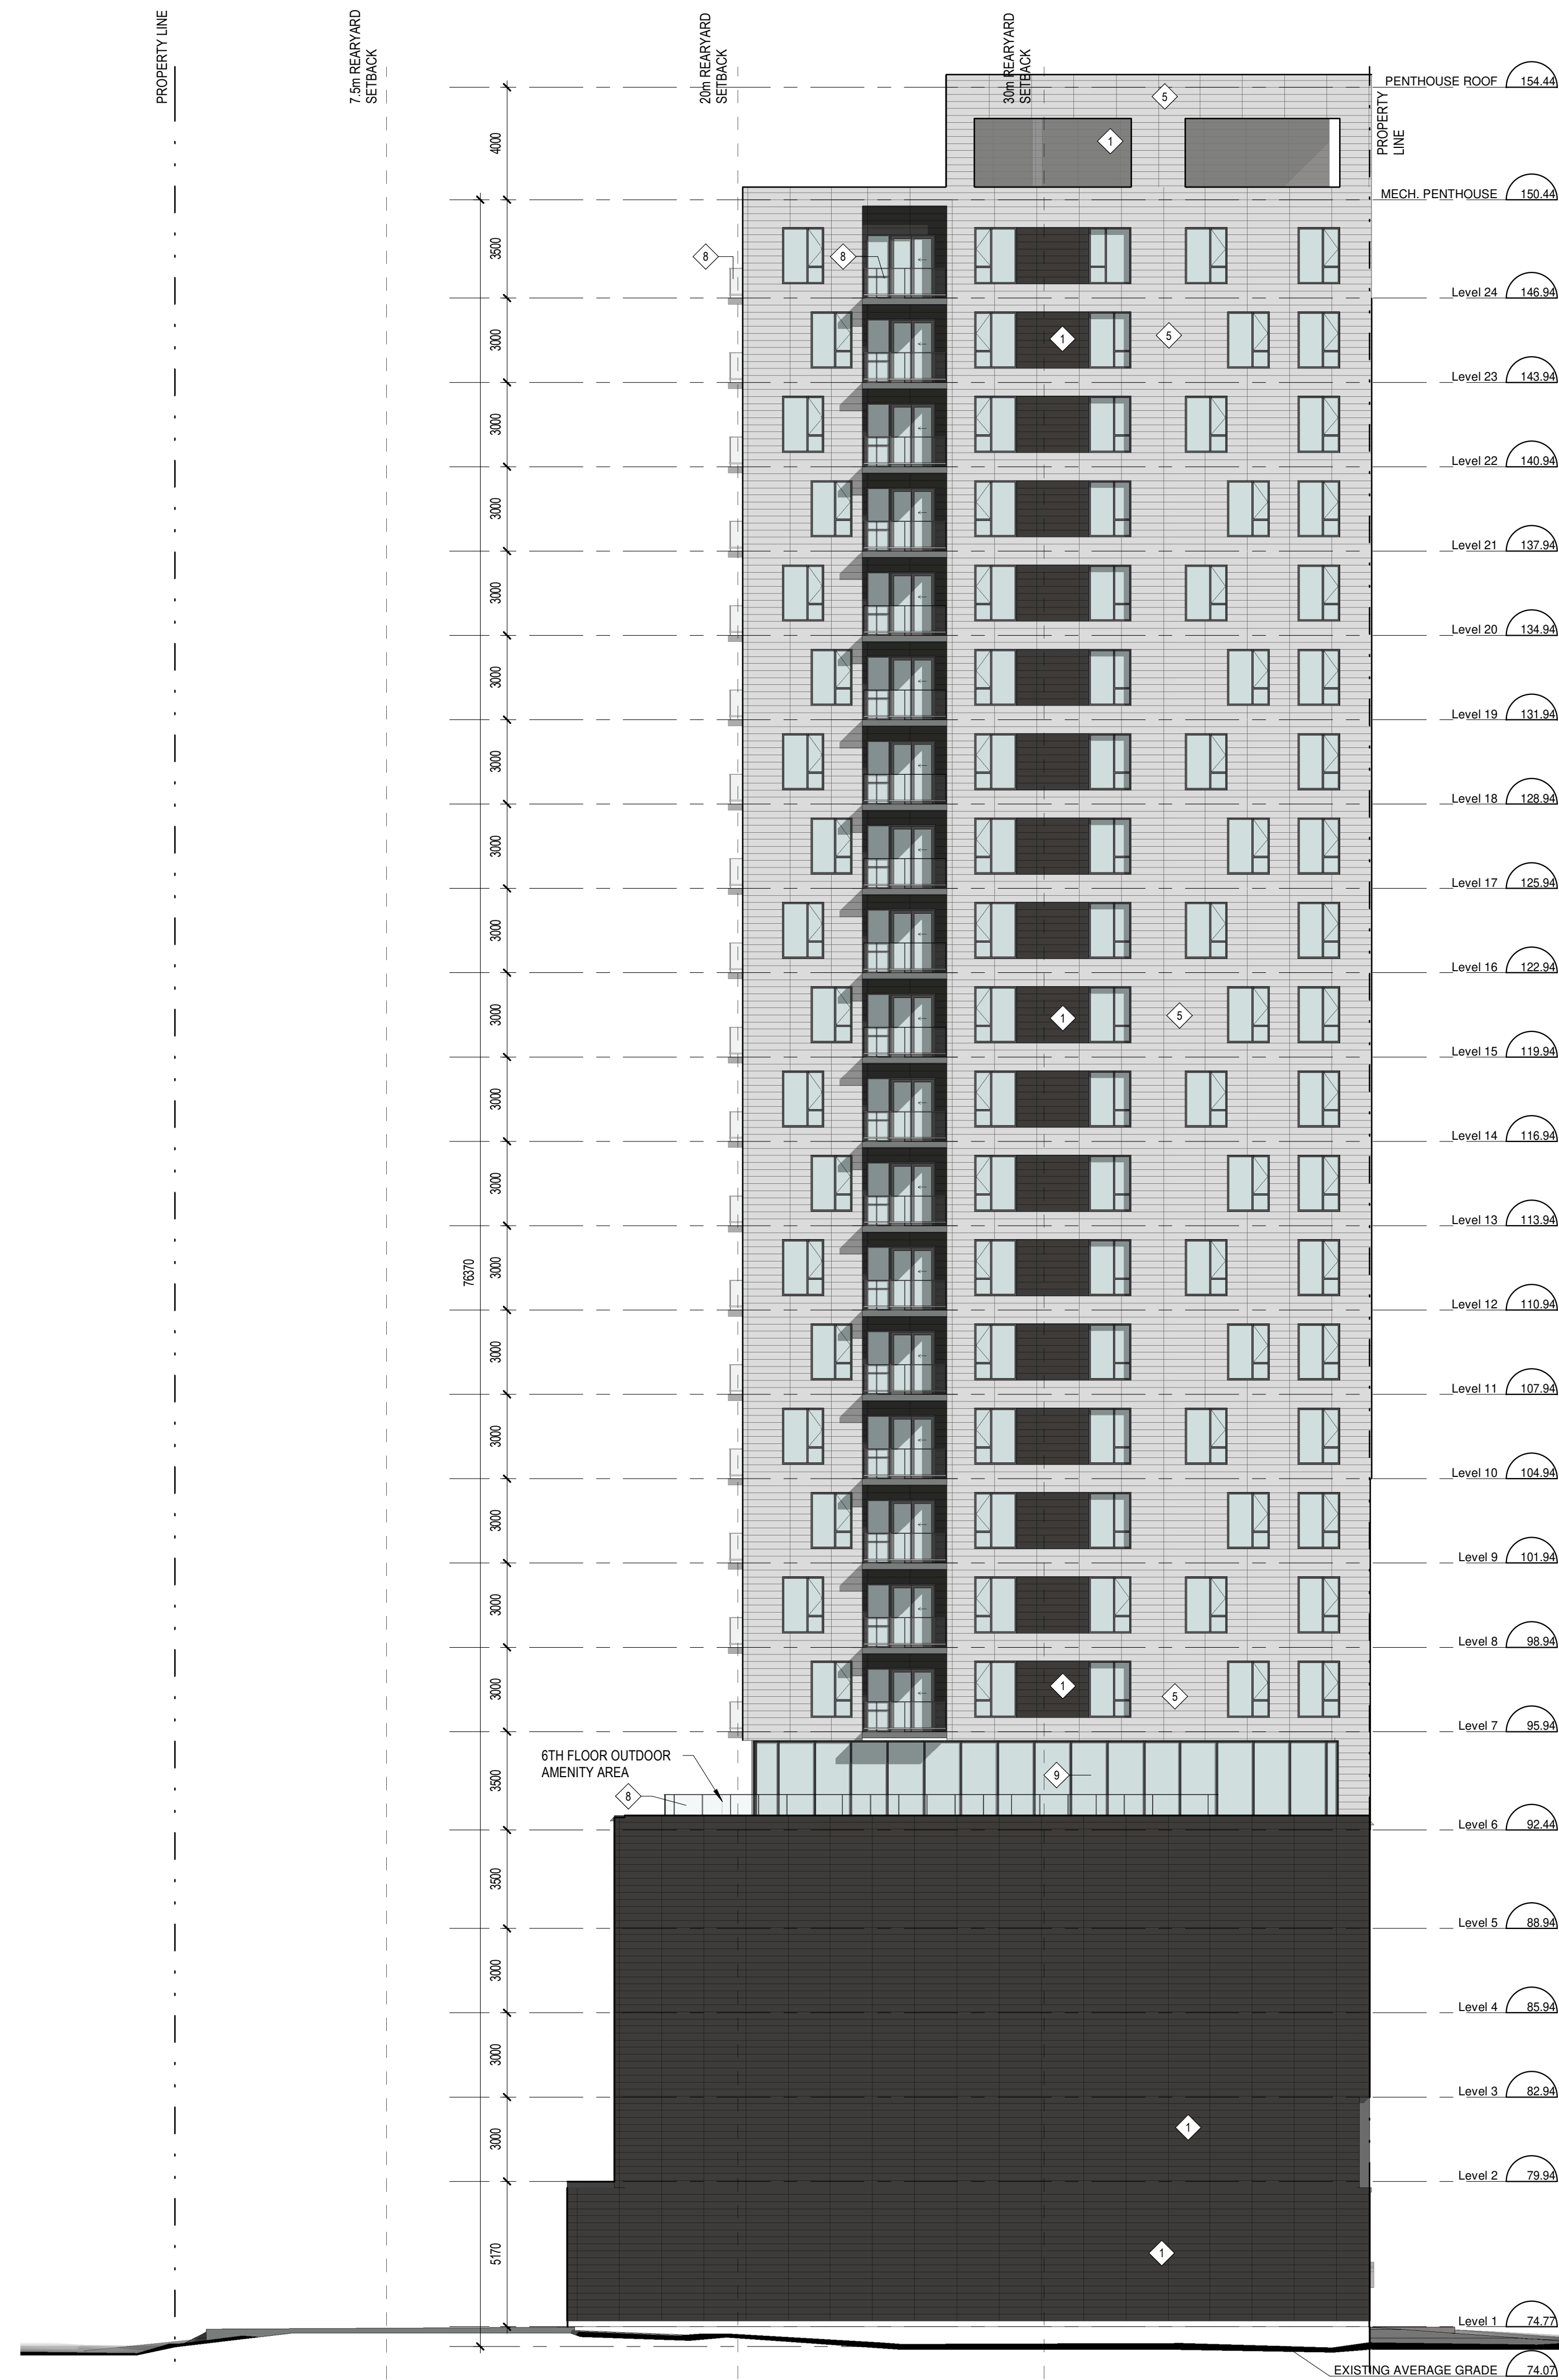

MATERIAL LEGEND

- 1 FIBER CEMENT PANELS
HORIZONTAL
COLOUR: DARK GREY
- 2 FIBER CEMENT PANELS
HORIZONTAL
COLOUR: BLACK
- 3 FIBER CEMENT PANELS
HORIZONTAL
COLOUR: LIGHT GREY
- 4 FIBER CEMENT PANELS
HORIZONTAL
COLOUR: ORANGE
- 5 HORIZONTAL PANELS
COLOUR: WHITE
- 6 MASONRY UNITS
COLOUR: DARK GREY
- 7 CONCRETE FINISH
COLOUR: LIGHT GREY
- 8 GLASS GUARDRAIL
- 9 CURTAIN WALL STOREFRONT FRAMING
- 10 OVERHEAD GARAGE DOOR
- 11 METAL HANDRAIL

APPROVED
By Lily Xu at 2:30 pm, Jun 09, 2022

Lily Xu
LILY XU, MCIP, RPP
MANAGER, DEVELOPMENT REVIEW SOUTH
PLANNING, INFRASTRUCTURE & ECONOMIC
DEVELOPMENT DEPARTMENT, CITY OF OTTAWA

No.	Date	Événement / Object
2	2020-04-17	SITE PLAN CONTROL
3	2020-11-26	SITE PLAN CONTROL RESPONSE
5	2021-09-28	COORDINATION
6	2021-12-22	SITE PLAN CONTROL RESPONSE
7	2022-03-11	SITE PLAN CONTROL RESPONSE

Ingenieur / Engineer
(Mécanique & Électrique / Mechanical & Electrical)

Ingenieur / Engineer
(Structure / Structure)

Architecte Architect
(Paysagiste / Landscape)

Gino J. Aiello landscape architect www.GJAJLA.com
GINO@GJAJLA.com (613) 652 1343
110 Didsbury Road Unit #9 | Ottawa Ontario | K2T0C2

Ingenieur / Engineer
(Civil / Civil)

McINTOSH PERRY

Client / Client

Architecte / Architect Collectif d'architectes

fig 1
3550, Saint-Antoine O.
Montréal QC H4C 1A9
T. 514 861-5122

figuri

fig 2
190 Somerset St W #206
Ottawa ON K2P 0A4
T. 613 696-4122

www.figuri.ca

Droit d'auteur / Copyright

Ce dessin est sujet au droit d'auteur. Il ne peut être reproduit pour quelque intention ou usage que ce soit, il ne peut être utilisé en conjonction avec l'apposition de la signature et de l'estampe originale.

This drawing is subject to copyright. It is not to be reproduced for any purpose or by any means, and may only be used if it bears an original stamp and signature.

Scieur / Seal



Note:
L'entrepreneur doit vérifier toutes les dimensions et informations sur le site et saisir immédiatement l'architecte de toutes erreurs ou omissions.
Contractor shall verify all information and dimensions on site and immediately report any errors or omissions to the architect.

Projet / Project

24-STOUREY MIXED-USE TOWER

1330 Carling Avenue
Ottawa, ON

Titre / Title

EAST ELEVATION

Dessiné par / Drawn by

No. projet / Project number

LK, SB

1956

Vérifié par / Verified by

No. dessin / Drawing number

MD

Révision / Revision


Echelle / Scale

As indicated

Date de création du dessin / Drawing creation date

03/04/20

A203

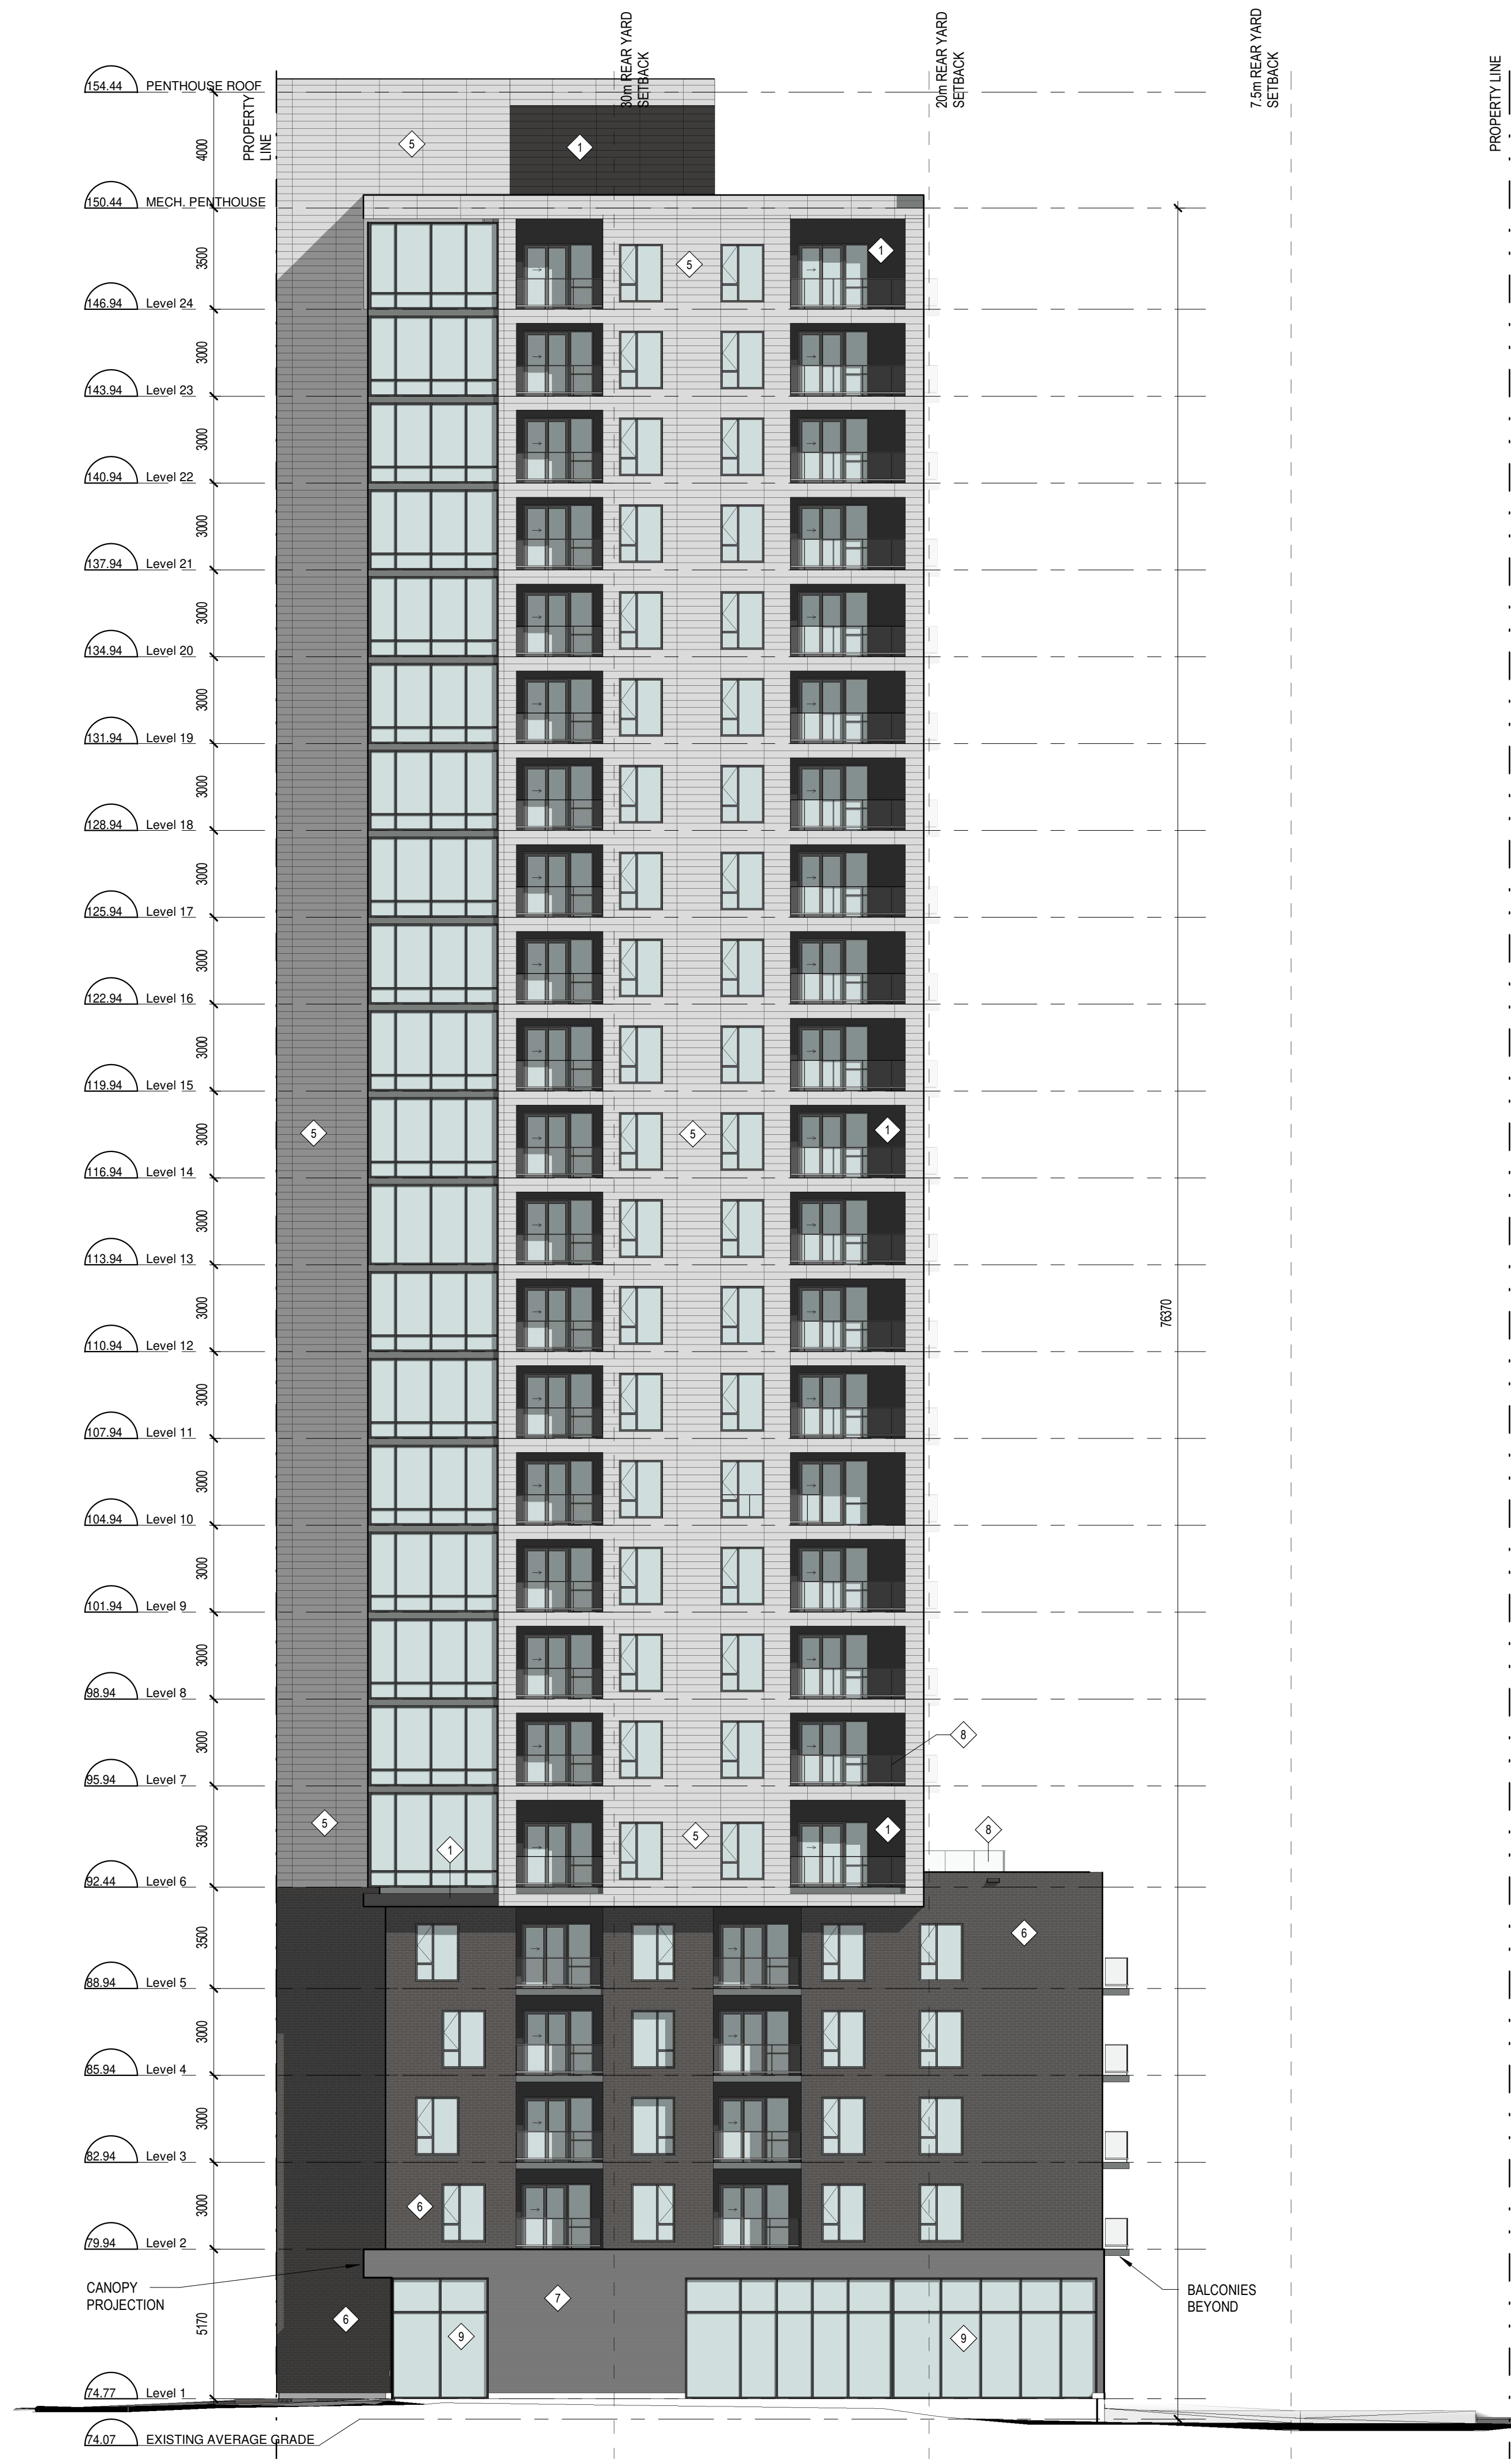

MATERIAL LEGEND

1	FIBER CEMENT PANELS HORIZONTAL COLOUR: DARK GREY
2	FIBER CEMENT PANELS HORIZONTAL COLOUR: BLACK
3	FIBER CEMENT PANELS HORIZONTAL COLOUR: LIGHT GREY
4	FIBER CEMENT PANELS HORIZONTAL COLOUR: ORANGE
5	HORIZONTAL PANELS COLOUR: WHITE
6	MASONRY UNITS COLOUR: DARK GREY
7	CONCRETE FINISH COLOUR: LIGHT GREY
8	GLASS GUARDRAIL
9	CURTAIN WALL STOREFRONT FRAMING
10	OVERHEAD GARAGE DOOR
11	METAL HANDRAIL

APPROVED
By Lily Xu at 2:31 pm, Jun 09, 2022

Lily Xu
LILY XU, MCIP, RPP
MANAGER, DEVELOPMENT REVIEW SOUTH
PLANNING, INFRASTRUCTURE & ECONOMIC
DEVELOPMENT DEPARTMENT, CITY OF OTTAWA

No.	Date	Émis pour / Object
2	2020-04-17	SITE PLAN CONTROL RESPONSE
3	2020-11-26	SITE PLAN CONTROL RESPONSE
5	2021-09-29	COORDINATION
6	2021-12-22	SITE PLAN CONTROL RESPONSE
7	2022-03-11	SITE PLAN CONTROL RESPONSE

Ingenieur / Engineer
(Mechanical & Electrical / Mechanical & Electrical)

Ingenieur / Engineer
(Structure / Structure)

Architecte / Architect
(Paysagiste / Landscape)

Gino J. Aiello landscape architect www.GJAJLA.com
GINO@GJAJLA.com (613) 852-1343
110 Didsbury Road Unit #9 | Ottawa Ontario | K2T0C2

Ingenieur / Engineer
(Civil / Civil)

McINTOSH PERRY

Client / Client

Architecte / Architect

Fig. 1
3550, Saint-Ambrose O.
Montréal QC H4C 1A9
T. 514 861-9122

Fig. 2
190 Somerset St W #206
Ottawa ON K2P 0A4
T. 613 696-4122
www.figur.ca

Droit d'auteur / Copyright

Ce dessin est sujet au droit d'auteur. Il ne peut être reproduit pour quelque intention ou usage que ce soit, à moins qu'il ne soit autorisé par écrit avec l'approbation de la signature et de l'estampe originale.

This drawing is subject to copyright. It is not to be reproduced for any purpose or by any means, and may only be used if it bears an original stamp and signature.

Statut / Seal

ONTARIO ASSOCIATION OF ARCHITECTS
ROBERTO CAMPOS
7401

Note:
L'entrepreneur doit vérifier toutes les dimensions et informations sur le site et avant immédiatement l'architecte de toutes erreurs ou omissions.
Contractor shall verify all information and dimensions on site and immediately report any errors or omissions to the architect.

Projet / Project

24-STOUREY MIXED-USE TOWER

1330 Carling Avenue
Ottawa, ON

Titre / Title

WEST ELEVATION

Dessiné par / Drawn by
LK, SB

No. projet / Project number
1956

Vérifié par / Verified by
MD

No. dessin / Drawing number
Revision / Revision

Echelle / Scale
As indicated

Date de création du dessin / Drawing creation date
03/04/20

A204