

**MATERIAL LEGEND**

- 1 FIBER CEMENT PANELS HORIZONTAL COLOUR: DARK GREY
- 2 FIBER CEMENT PANELS HORIZONTAL COLOUR: BLACK
- 3 FIBER CEMENT PANELS HORIZONTAL COLOUR: LIGHT GREY
- 4 FIBER CEMENT PANELS HORIZONTAL COLOUR: ORANGE
- 5 HORIZONTAL PANELS COLOUR: WHITE
- 6 MASONRY UNITS COLOUR: DARK GREY
- 7 CONCRETE FINISH COLOUR: LIGHT GREY
- 8 GLASS GUARDRAIL
- 9 CURTAIN WALL STOREFRONT FRAMING
- 10 OVERHEAD GARAGE DOOR
- 11 METAL HANDRAIL

No.	Date	Émis pour / Object
2	2020-04-17	SITE PLAN CONTROL
3	2020-11-26	SITE PLAN CONTROL RESPONSE
5	2021-09-28	COORDINATION
6	2021-12-22	SITE PLAN CONTROL RESPONSE
7	2022-03-11	SITE PLAN CONTROL RESPONSE

Ingenieur / Engineer  
(Mécanique & Électrique / Mechanical & Electrical)

Ingenieur / Engineer  
(Structure / Structure)

Architecte Architect  
(Paysagiste / Landscape)

Gino J. Aiello landscape architect www.GJAJLA.com  
GINO@GJAJLA.com (613) 852 1343  
110 Didsbury Road Unit #9 | Ottawa Ontario | K2T0C2

Ingenieur / Engineer  
(Civil / Civil)

**McINTOSH PERRY**

Client / Client

Architecte / Architect

Fig. 1  
3550, Saint-Ambrose O.  
Montréal QC H4C 1A9  
T. 514 861-5122



Fig. 2  
190 Somerset St W #206  
Ottawa ON K2P 0A4  
T. 613 696-4122  
www.figur.ca

Droit d'auteur / Copyright

Ce dessin est sujet au droit d'auteur. Il ne peut être reproduit pour quelque intention ou usage que ce soit, il ne peut être utilisé enregistrement avec l'apposition de la signature et de l'estampe originale.  
This drawing is subject to copyright. It is not to be reproduced for any purpose or by any means and may only be used if it bears an original stamp and signature.

Notes / Note

Ontario Association of Architects  
ROBERTO CAMPOS  
7401  
Contractor shall verify all information and dimensions on site and immediately report any errors or omissions to the architect.

Project / Project

**24-STOrey MIXED-USE TOWER**

1330 Carling Avenue  
Ottawa, ON

Title / Titre  
**NORTH ELEVATION**

Dessiné par / Drawn by  
LK, SB  
No. projet / Project number  
1956

Vérifié par / Verified by  
MD  
No. dessin / Drawing number  
Révision / Revision  
7

Echelle / Scale  
As indicated

Date de création du dessin / Drawing creation date  
03/04/20  
**A201**



**MATERIAL LEGEND**

- 1 FIBER CEMENT PANELS  
HORIZONTAL  
COLOUR: DARK GREY
- 2 FIBER CEMENT PANELS  
HORIZONTAL  
COLOUR: BLACK
- 3 FIBER CEMENT PANELS  
HORIZONTAL  
COLOUR: LIGHT GREY
- 4 FIBER CEMENT PANELS  
HORIZONTAL  
COLOUR: ORANGE
- 5 HORIZONTAL PANELS  
COLOUR: WHITE
- 6 MASONRY UNITS  
COLOUR: DARK GREY
- 7 CONCRETE FINISH  
COLOUR: LIGHT GREY
- 8 GLASS GUARDRAIL
- 9 CURTAIN WALL STOREFRONT FRAMING
- 10 OVERHEAD GARAGE DOOR
- 11 METAL HANDRAIL

No.	Date	Émis pour / Object
2	2020-04-17	SITE PLAN CONTROL
3	2020-11-26	SITE PLAN CONTROL RESPONSE
5	2021-09-28	COORDINATION
6	2021-12-22	SITE PLAN CONTROL RESPONSE
7	2022-03-11	SITE PLAN CONTROL RESPONSE

Ingenieur / Engineer  
(Mechanical & Electrical / Mechanical & Electrical)

Ingenieur / Engineer  
(Structure / Structure)

Architecte / Architect  
(Paysagiste / Landscape)

Gino J. Aiello landscape architect [www.GJAJALA.com](http://www.GJAJALA.com)  
GINO@GJAJALA.com (613) 852-1343  
110 Didsbury Road Unit #9 | Ottawa Ontario | K2T0C2

Ingenieur / Engineer  
(Civil / Civil)

**McINTOSH PERRY**

Client / Client

Architecte / Architect

3550, Saint-Ambrose O.  
Montréal QC H4C 1A9  
T. 514 861-5122



190 Somerset St W #206  
Ottawa ON K2P 0A4  
T. 613 696-4122

[www.figuri.ca](http://www.figuri.ca)

Droit d'auteur / Copyright

Ce dessin est sujet au droit d'auteur. Il ne peut être reproduit pour quelque intention ou usage que ce soit, à moins qu'il ne soit autorisé par écrit par l'auteur ou par son représentant.

This drawing is subject to copyright. It is not to be reproduced for any purpose or by any means, and may only be used if it bears an original stamp and signature.

Notes / Note

**ONTARIO ASSOCIATION OF ARCHITECTS**

**ROBERTO CAMPOS**  
LICENSE  
7401

Note: L'entrepreneur doit vérifier toutes les dimensions et informations sur le site et assurer immédiatement l'architecte de toutes erreurs ou omissions.  
Contractor shall verify all information and dimensions on site and immediately report any errors or omissions to the architect.

Projet / Project

**24-STOUREY MIXED-USE TOWER**

1330 Carling Avenue  
Ottawa, ON

Titre / Title

**SOUTH ELEVATION**

Dessiné par / Drawn by

LK, SB

No. projet / Project number

1956

Vérifié par / Verified by

MD

No. dessin / Drawing number

1956

Révision / Revision

1

Echelle / Scale


As indicated

Date de création du dessin / Drawing creation date

03/04/20

**A202**

D07-12-26-003

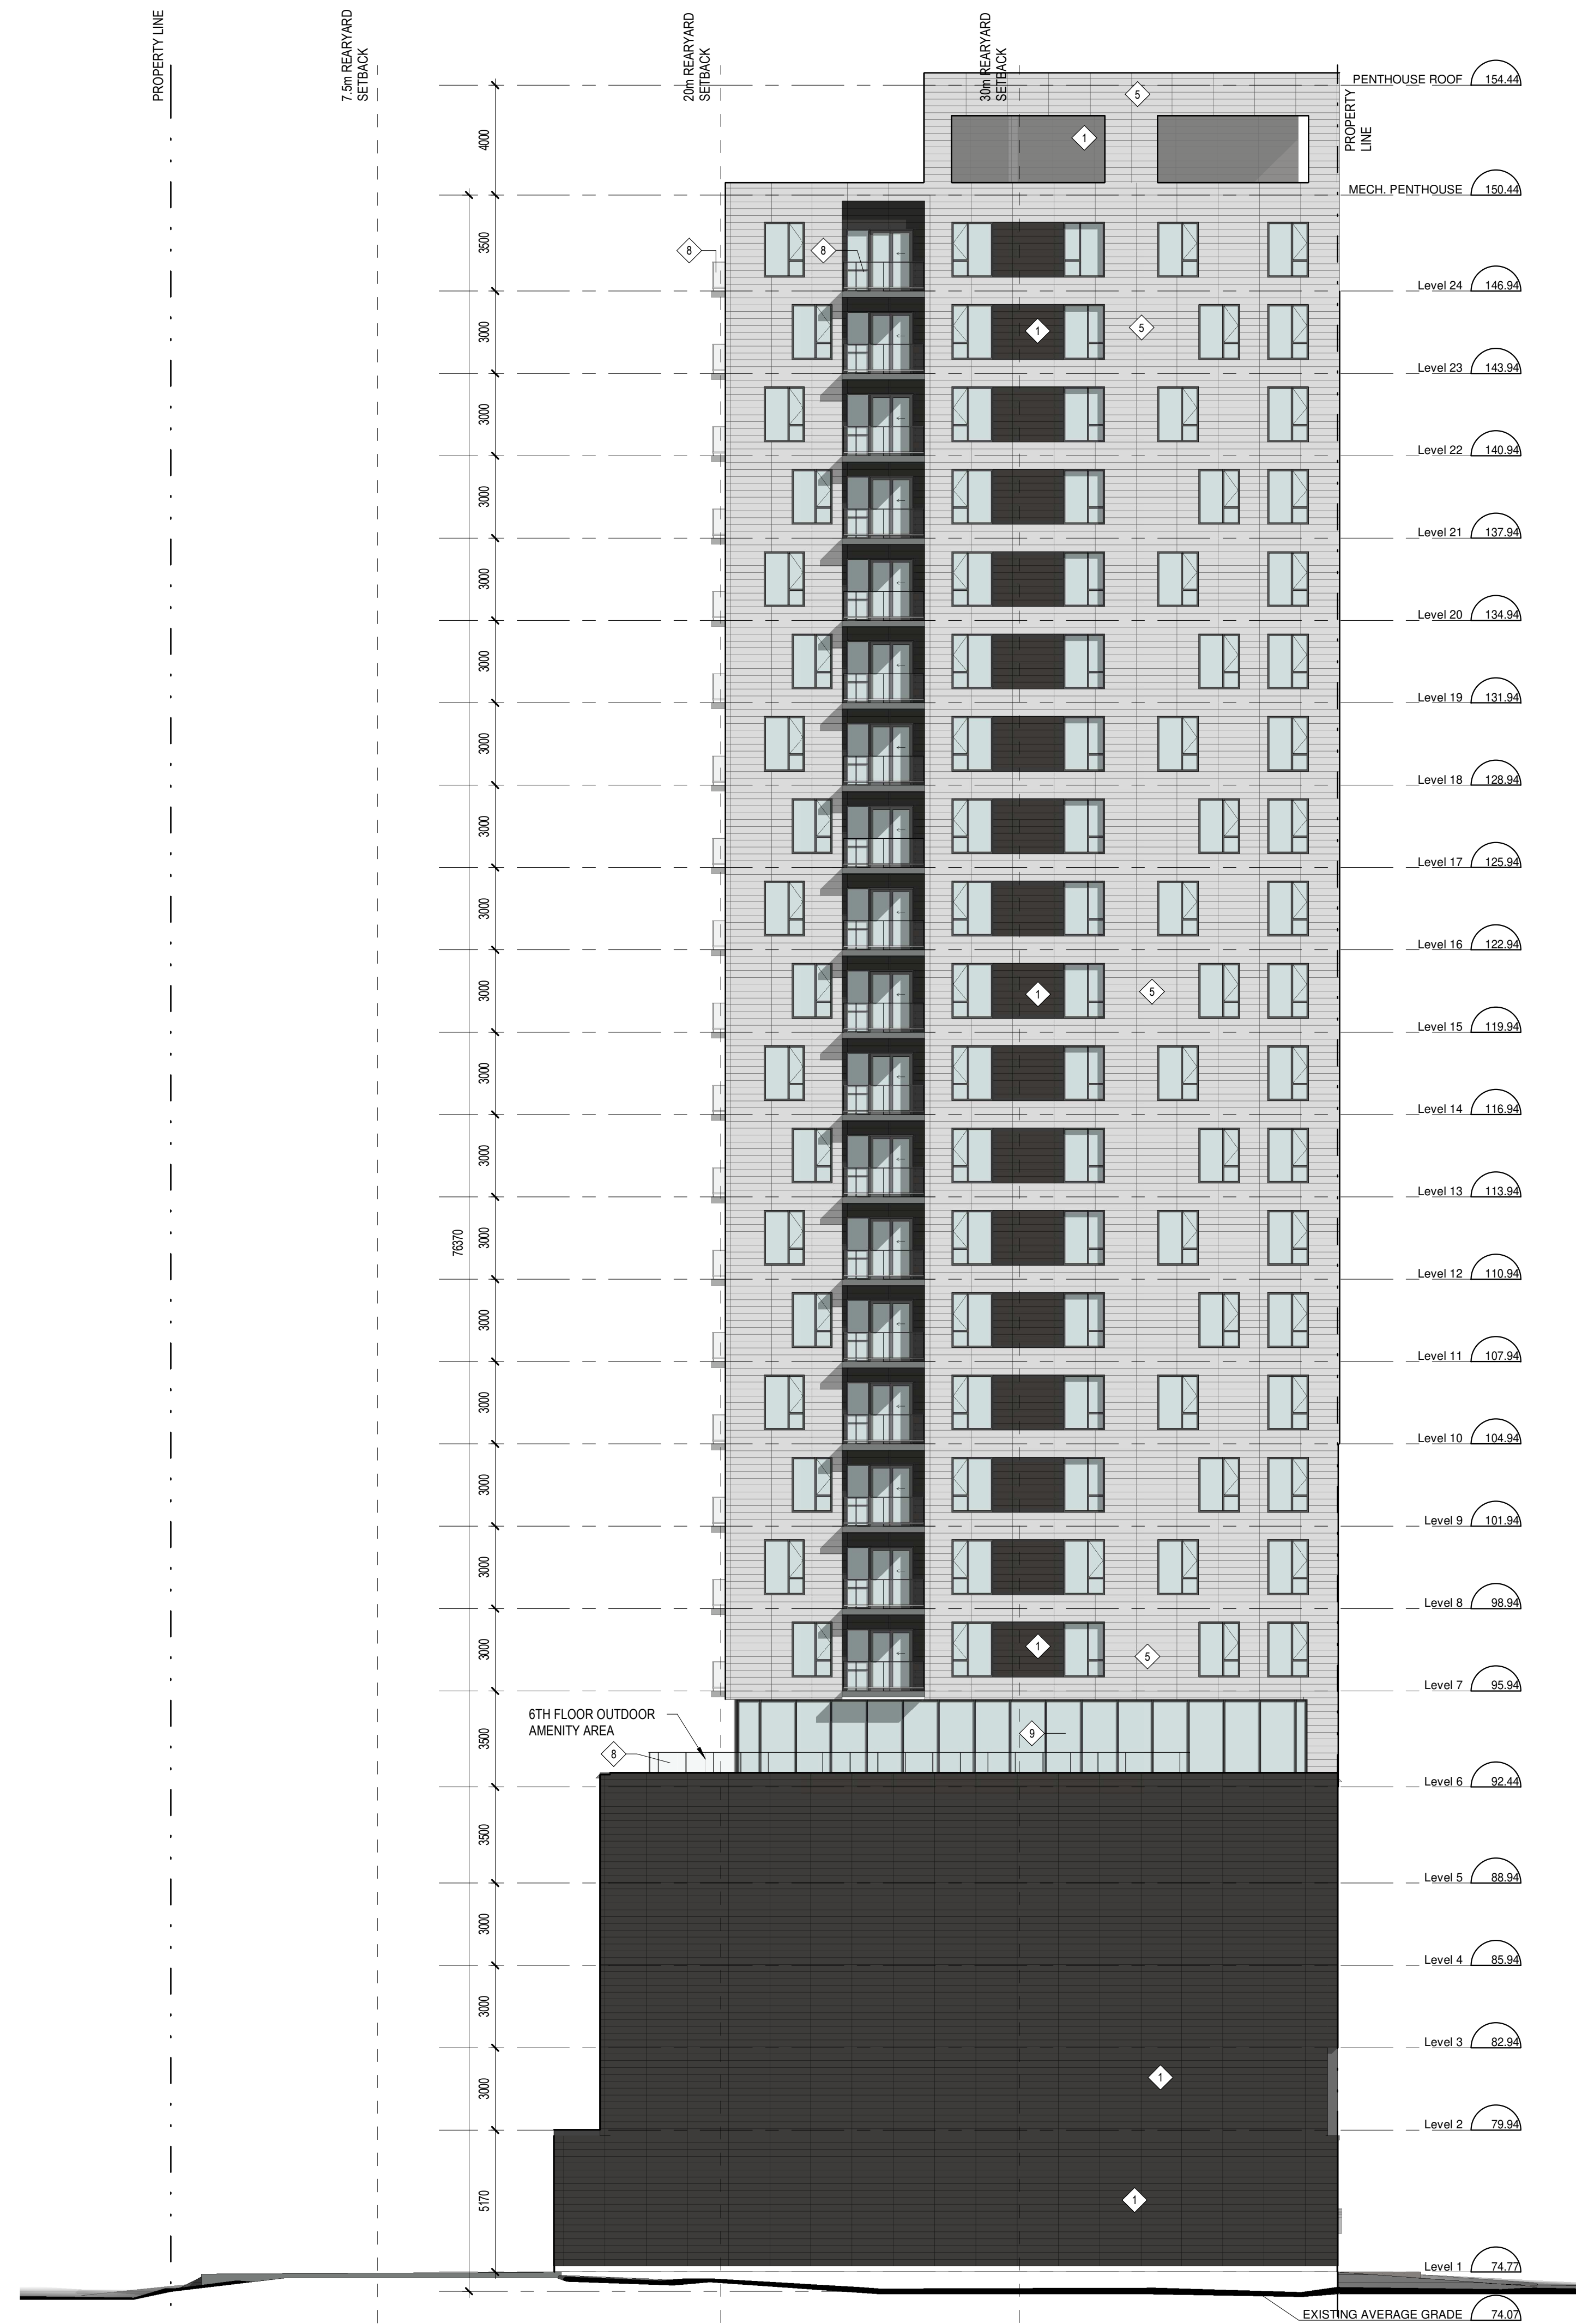

**MATERIAL LEGEND**

- 1 FIBER CEMENT PANELS  
HORIZONTAL  
COLOUR: DARK GREY
- 2 FIBER CEMENT PANELS  
HORIZONTAL  
COLOUR: BLACK
- 3 FIBER CEMENT PANELS  
HORIZONTAL  
COLOUR: LIGHT GREY
- 4 FIBER CEMENT PANELS  
HORIZONTAL  
COLOUR: ORANGE
- 5 HORIZONTAL PANELS  
COLOUR: WHITE
- 6 MASONRY UNITS  
COLOUR: DARK GREY
- 7 CONCRETE FINISH  
COLOUR: LIGHT GREY
- 8 GLASS GUARDRAIL
- 9 CURTAIN WALL STOREFRONT FRAMING
- 10 OVERHEAD GARAGE DOOR
- 11 METAL HANDRAIL

No.	Date	Événement / Object
2	2020-04-17	SITE PLAN CONTROL RESPONSE
3	2020-11-26	SITE PLAN CONTROL RESPONSE
5	2021-09-28	COORDINATION
6	2021-12-22	SITE PLAN CONTROL RESPONSE
7	2022-03-11	SITE PLAN CONTROL RESPONSE

Ingenieur / Engineer  
(Mécanique & Électrique / Mechanical & Electrical)

Ingenieur / Engineer  
(Structure / Structure)

Architecte / Architect  
(Paysagiste / Landscape)

Gino J. Aiello landscape architect [www.GJAJLA.com](http://www.GJAJLA.com)  
GINO@GJAJLA.com (613) 652 1343  
110 Didsbury Road Unit #9 | Ottawa Ontario | K2T0C2

Ingenieur / Engineer  
(Civil / Civil)

**McINTOSH PERRY**

Client / Client

Architecte / Architect Collectif d'architectes

fig 1  
3550, Saint-Ambrose C.  
Montréal QC H4C 1A9  
T. 514 861-5122

**figuri**

fig 2  
190 Somerset St W #206  
Ottawa ON K2P 0A4  
T. 613 696-4122

[www.figuri.ca](http://www.figuri.ca)

Droit d'auteur / Copyright

Ce dessin est sujet au droit d'auteur. Il ne peut être reproduit pour quelque intention ou usage que ce soit, à moins qu'il ne soit autorisé en écrit avec l'approbation de la signature et de l'estampe originale.

This drawing is subject to copyright. It is not to be reproduced for any purpose or by any means, and may only be used if it bears an original stamp and signature.

Notes / Note

Note:  
L'entrepreneur doit vérifier toutes les dimensions et informations sur le site et assurer immédiatement l'architecte de toutes erreurs ou omissions.  
Contractor shall verify all information and dimensions on site and immediately report any errors or omissions to the architect.



Projet / Project

**24-STOUREY MIXED-USE TOWER**

1330 Carling Avenue  
Ottawa, ON

Titre / Title

**EAST ELEVATION**

Dessiné par / Drawn by

No. projet / Project number

LK, SB

1956

Vérifié par / Verified by

No. dessin / Drawing number

MD

Révision / Revision


Echelle / Scale

As indicated

Date de création du dessin / Drawing creation date

03/04/20

**A203**

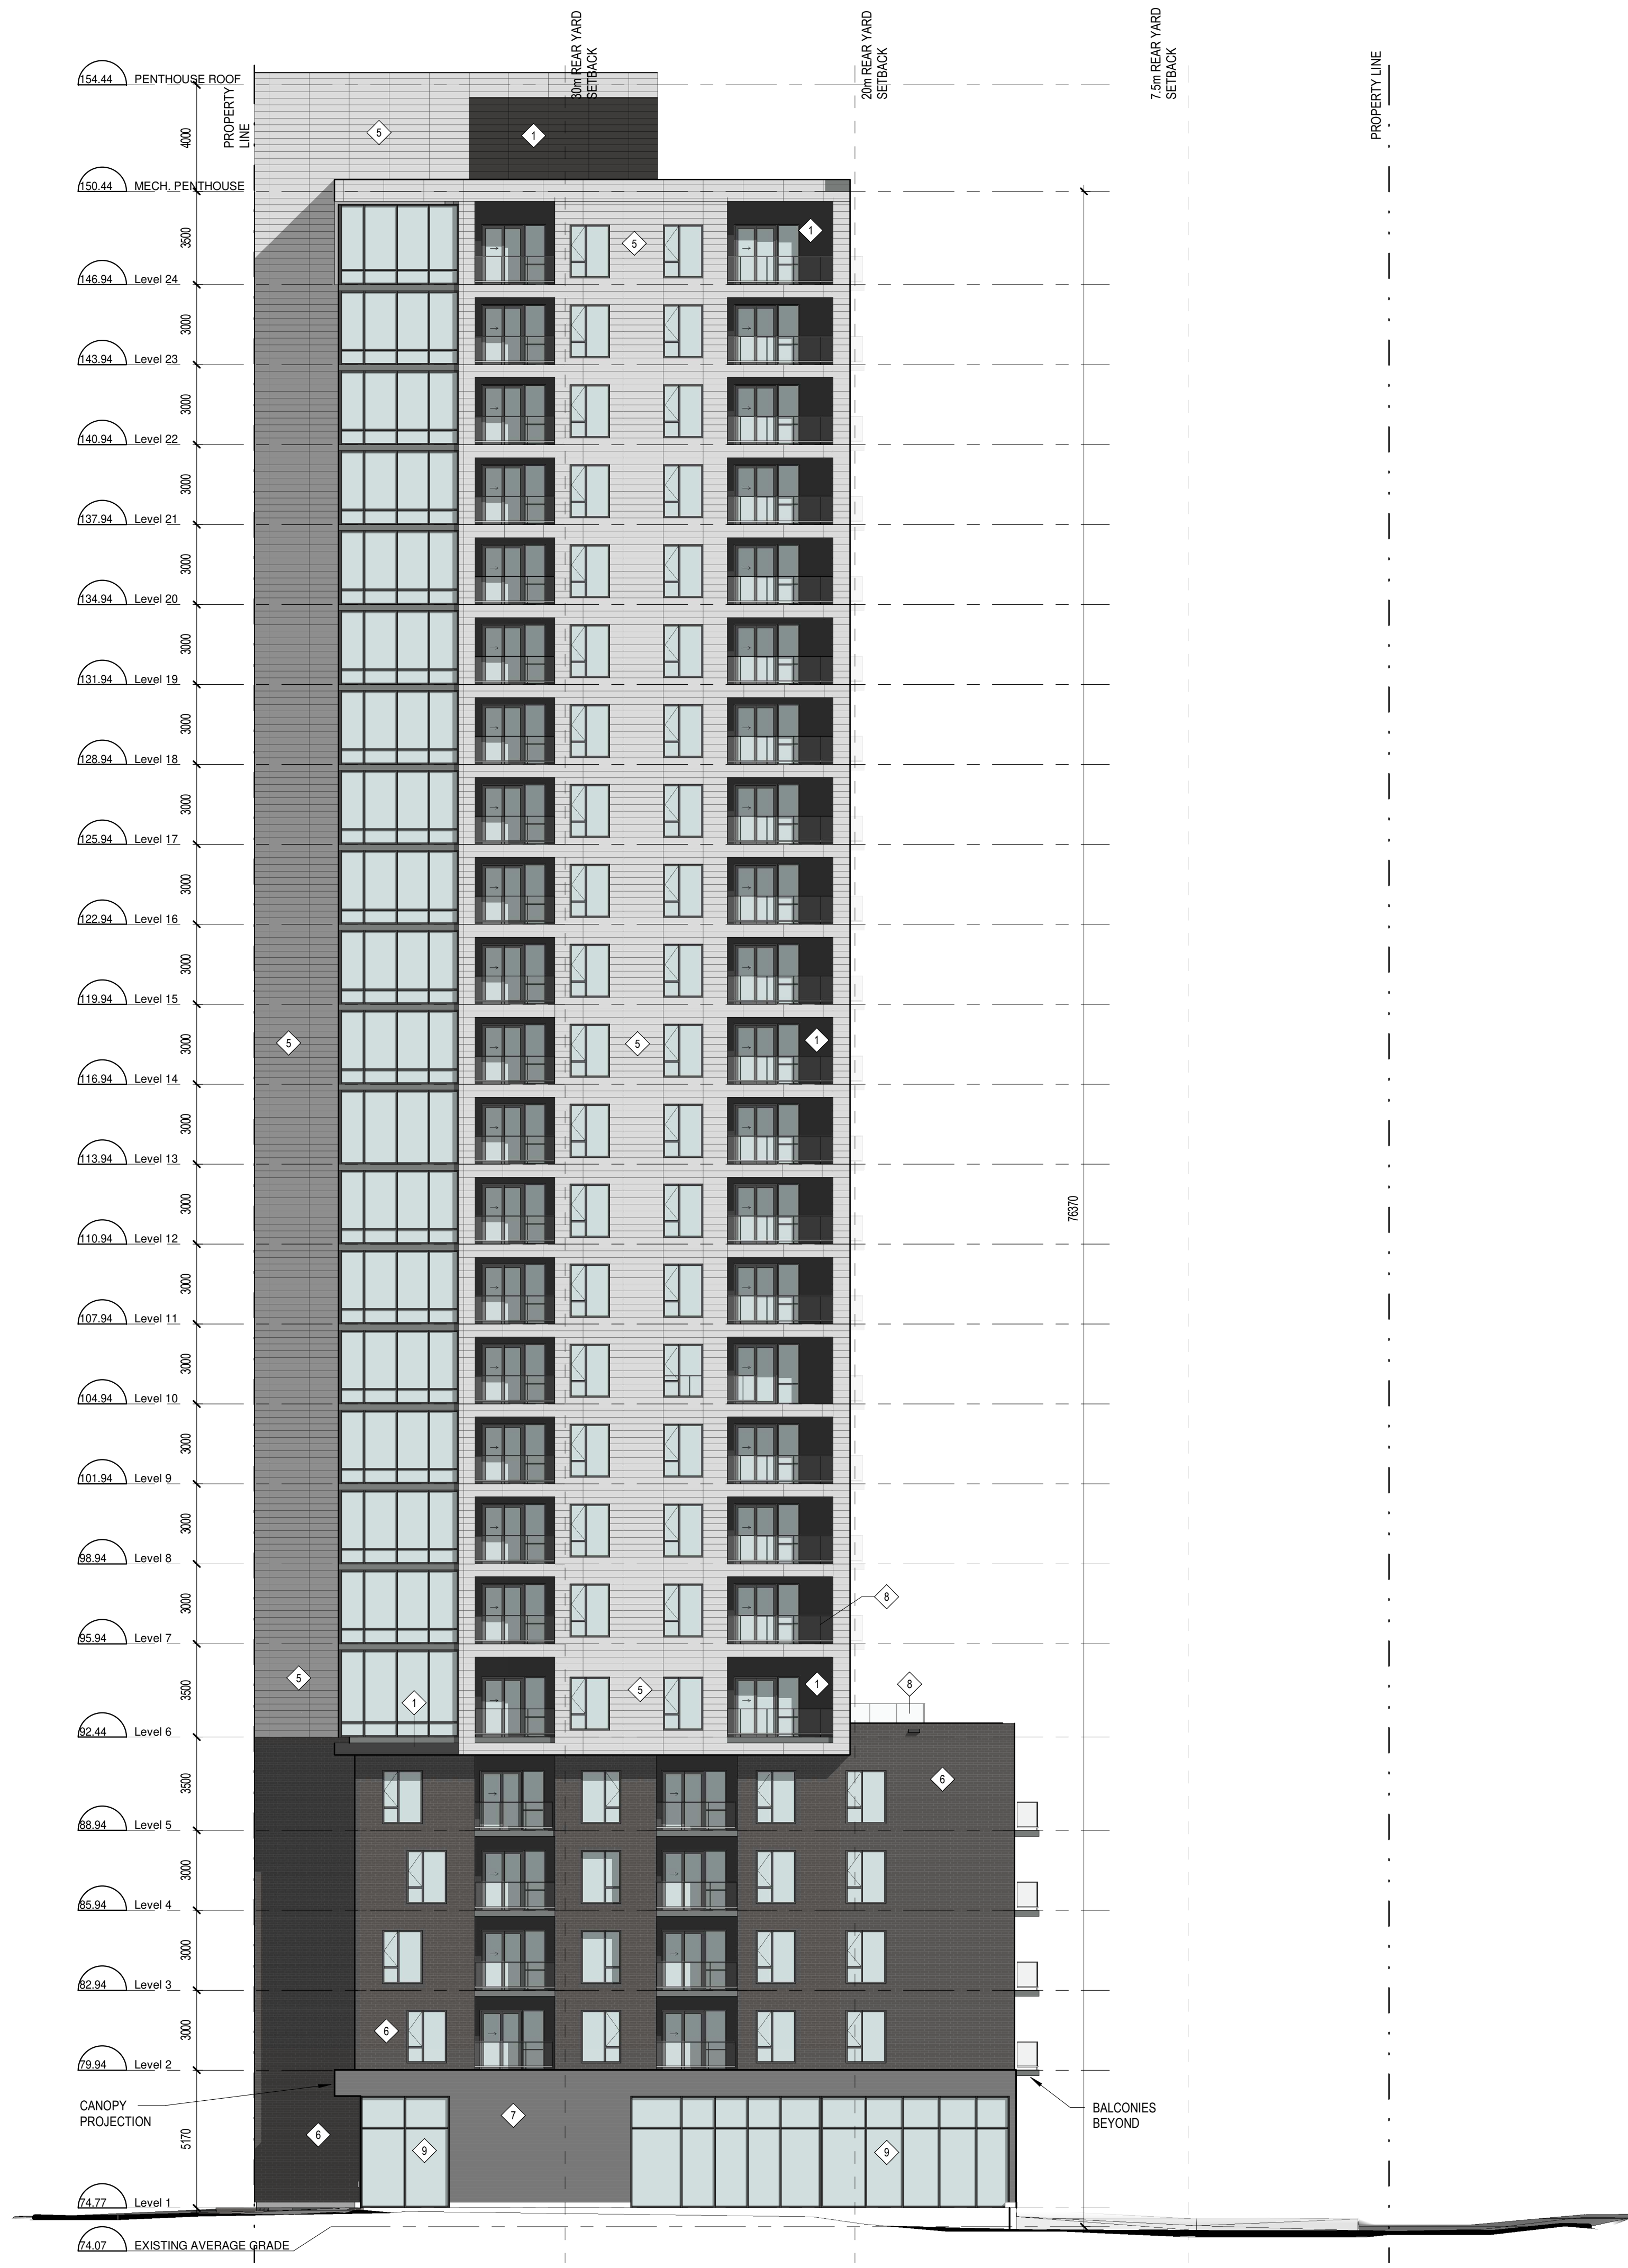

**MATERIAL LEGEND**

- 1 FIBER CEMENT PANELS  
HORIZONTAL  
COLOUR: DARK GREY
- 2 FIBER CEMENT PANELS  
HORIZONTAL  
COLOUR: BLACK
- 3 FIBER CEMENT PANELS  
HORIZONTAL  
COLOUR: LIGHT GREY
- 4 FIBER CEMENT PANELS  
HORIZONTAL  
COLOUR: ORANGE
- 5 HORIZONTAL PANELS  
COLOUR: WHITE
- 6 MASONRY UNITS  
COLOUR: DARK GREY
- 7 CONCRETE FINISH  
COLOUR: LIGHT GREY
- 8 GLASS GUARDRAIL
- 9 CURTAIN WALL STOREFRONT FRAMING
- 10 OVERHEAD GARAGE DOOR
- 11 METAL HANDRAIL

No.	Date	Émis pour / Object
2	2020-04-17	SITE PLAN CONTROL
3	2020-11-26	SITE PLAN CONTROL RESPONSE
5	2021-09-29	COORDINATION
6	2021-12-22	SITE PLAN CONTROL RESPONSE
7	2022-03-11	SITE PLAN CONTROL RESPONSE

Ingenieur / Engineer  
(Mechanical & Electrical / Mechanical & Electrical)

Ingenieur / Engineer  
(Structure / Structure)

Architecte Architect  
(Paysagiste / Landscape)

Gino J. Aiello landscape architect  
www.GJAJLA.com  
GINO@GJAJLA.com (613) 852 1343  
110 Didsbury Road Unit #9 | Ottawa Ontario | K2T0C2

Ingenieur / Engineer  
(Civil / Civil)

**McINTOSH PERRY**

Client / Client

Architecte / Architect  
3550, Saint-Ambrose O,  
Montreal QC H4C 1A9  
T. 514 861-9122

**figuri**

190 Somerset St W #206  
Ottawa ON K2P 0A4  
T. 613 696-4122  
www.figuri.ca

Droit d'auteur / Copyright

Ce dessin est sujet au droit d'auteur. Il ne peut être reproduit pour quelque intention ou usage que ce soit, à moins qu'il ne soit autorisé par écrit avec l'approbation de la signature et du tampon original.

This drawing is subject to copyright. It is not to be reproduced for any purpose or by any means, and may only be used if it bears an original stamp and signature.

Statut / Seal

**ONTARIO ASSOCIATION OF ARCHITECTS**

ROBERTO CAMPOS  
LICENCE  
7401

Note:  
L'entrepreneur doit vérifier toutes les dimensions et informations sur le site et assurer immédiatement l'architecte de toutes erreurs ou omissions.

Contractor shall verify all information and dimensions on site and immediately report any errors or omissions to the architect.

Project / Project

**24-STOUREY MIXED-USE TOWER**

1330 Carling Avenue  
Ottawa, ON

Title / Titre  
**WEST ELEVATION**

Dessiné par / Drawn by  
LK, SB

No. projet / Project number  
1956

Vérifié par / Verified by  
MD

No. dessin / Drawing number  
Revision / Revision

Echelle / Scale  
As indicated

Date de création du dessin / Drawing creation date  
03/04/20

**A204**