

MATERIAL LEGEND

- 1 FIBER CEMENT PANELS
HORIZONTAL
COLOUR: DARK GREY
- 2 FIBER CEMENT PANELS
HORIZONTAL
COLOUR: BLACK
- 3 FIBER CEMENT PANELS
HORIZONTAL
COLOUR: LIGHT GREY
- 4 FIBER CEMENT PANELS
HORIZONTAL
COLOUR: ORANGE
- 5 HORIZONTAL PANELS
COLOUR: WHITE
- 6 MASONRY UNITS
COLOUR: DARK GREY
- 7 CONCRETE FINISH
COLOUR: LIGHT GREY
- 8 GLASS GUARDRAIL
- 9 CURTAIN WALL STOREFRONT FRAMING
- 10 OVERHEAD GARAGE DOOR
- 11 METAL HANDRAIL

No.	Date	Émis pour / Object
2	2020-04-17	SITE PLAN CONTROL
3	2020-11-26	SITE PLAN CONTROL RESPONSE
5	2021-09-28	COORDINATION
6	2021-12-22	SITE PLAN CONTROL RESPONSE

Ingenieur / Engineer
(Mécanique & Électrique / Mechanical & Electrical)

Ingenieur / Engineer
(Structure / Structure)

Architecte / Architect
(Paysagiste / Landscape)

Gino J. Aiello landscape architect www.GJAJLA.com
GINO@GJAJLA.com (613) 852-1343
110 Didsbury Road Unit #9 | Ottawa Ontario | K2T0C2

Ingenieur / Engineer
(Civil / Civil)

McINTOSH PERRY

Client / Client

Architecte / Architect

figuri

fig 1
3550, Saint-Ambrose C.
Montréal QC H4C 1A9
T. 514 861-5122

fig 2
190 Somerset St W #206
Ottawa ON K2P 0A4
T. 613 696-4122
www.figur.ca

Droit d'auteur / Copyright

Ce dessin est sujet au droit d'auteur. Il ne peut être reproduit pour quelque intention ou usage que ce soit, il ne peut être utilisé enquement avec l'apposition de la signature et de l'estampe originale.
This drawing is subject to copyright. It is not to be reproduced for any purpose or by any means, and may only be used if it bears an original stamp and signature.

Scieur / Seal

ONTARIO ASSOCIATION OF ARCHITECTS

ROBERTO CAMPOS
LICENSE
7401

Note: L'entrepreneur doit vérifier toutes les dimensions et informations sur le site et assurer immédiatement l'architecte de toutes erreurs ou omissions.
Contractor shall verify all information and dimensions on site and immediately report any errors or omissions to the architect.

Projet / Project

24-STOUREY MIXED-USE TOWER

1330 Carling Avenue
Ottawa, ON

Titre / Title

NORTH ELEVATION

Dessiné par / Drawn by

LK, SB

No. projet / Project number

1956

Vérifié par / Verified by

MD

No. dessin / Drawing number

6

Echelle / Scale

As indicated

Date de création du dessin / Drawing creation date

03/04/20

A201



MATERIAL LEGEND

- 1 FIBER CEMENT PANELS
HORIZONTAL
COLOUR: DARK GREY
- 2 FIBER CEMENT PANELS
HORIZONTAL
COLOUR: BLACK
- 3 FIBER CEMENT PANELS
HORIZONTAL
COLOUR: LIGHT GREY
- 4 FIBER CEMENT PANELS
HORIZONTAL
COLOUR: ORANGE
- 5 HORIZONTAL PANELS
COLOUR: WHITE
- 6 MASONRY UNITS
COLOUR: DARK GREY
- 7 CONCRETE FINISH
COLOUR: LIGHT GREY
- 8 GLASS GUARDRAIL
- 9 CURTAIN WALL STOREFRONT FRAMING
- 10 OVERHEAD GARAGE DOOR
- 11 METAL HANDRAIL

No.	Date	Émis pour / Object
2	2020-04-17	SITE PLAN CONTROL
3	2020-11-26	SITE PLAN CONTROL RESPONSE
5	2021-09-29	COORDINATION
6	2021-12-22	SITE PLAN CONTROL RESPONSE

Ingenieur / Engineer
(Mechanical & Electrical / Mechanical & Electrical)

Ingenieur / Engineer
(Structure / Structure)

Architecte Architect
(Paysagiste / Landscape)

Gino J. Aiello landscape architect www.GJAJALA.com
GINO@GJAJALA.com (613) 852 1343
110 Didsbury Road Unit #9 | Ottawa Ontario | K2T0C2

Ingenieur / Engineer
(Civil / Civil)

McINTOSH PERRY

Client / Client

Architecte / Architect Colecif d'architectes

fig. 1
3550, Saint-Ambrose O.
Montréal QC H4C 1A9
T. 514 861-5122

fig. 2
190 Somerset St W #206
Ottawa ON K2P 0A4
T. 613 896-4122

figuri


www.figuri.ca

Droit d'auteur / Copyright

Ce dessin est sujet au droit d'auteur. Il ne peut être reproduit pour quelque intention ou usage que ce soit, à moins d'être utilisé en conjonction avec l'apposition de la signature et de l'estampe originale.

This drawing is subject to copyright. It is not to be reproduced for any purpose or by any means, and may only be used if it bears an original stamp and signature.

Scelus / Seal

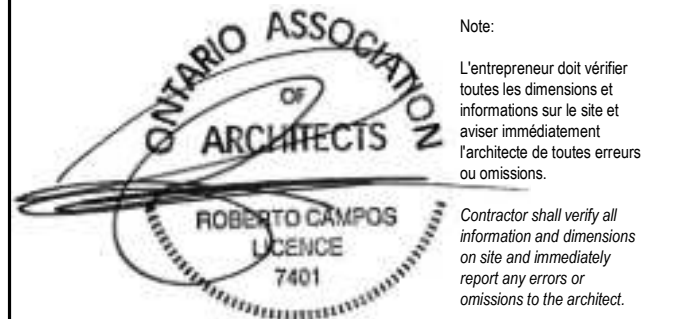

Projet / Project

**24-STOUREY MIXED-USE
TOWER**

1330 Carling Avenue
Ottawa, ON

Titre / Title

SOUTH ELEVATION

Dessiné par / Drawn by

No. projet / Project number

LK, SB

1956

Vérifié par / Verified by

No. dessin / Drawing number

MD

6


Echelle / Scale

As indicated

Date de création du dessin / Drawing creation date

03/04/20

A202

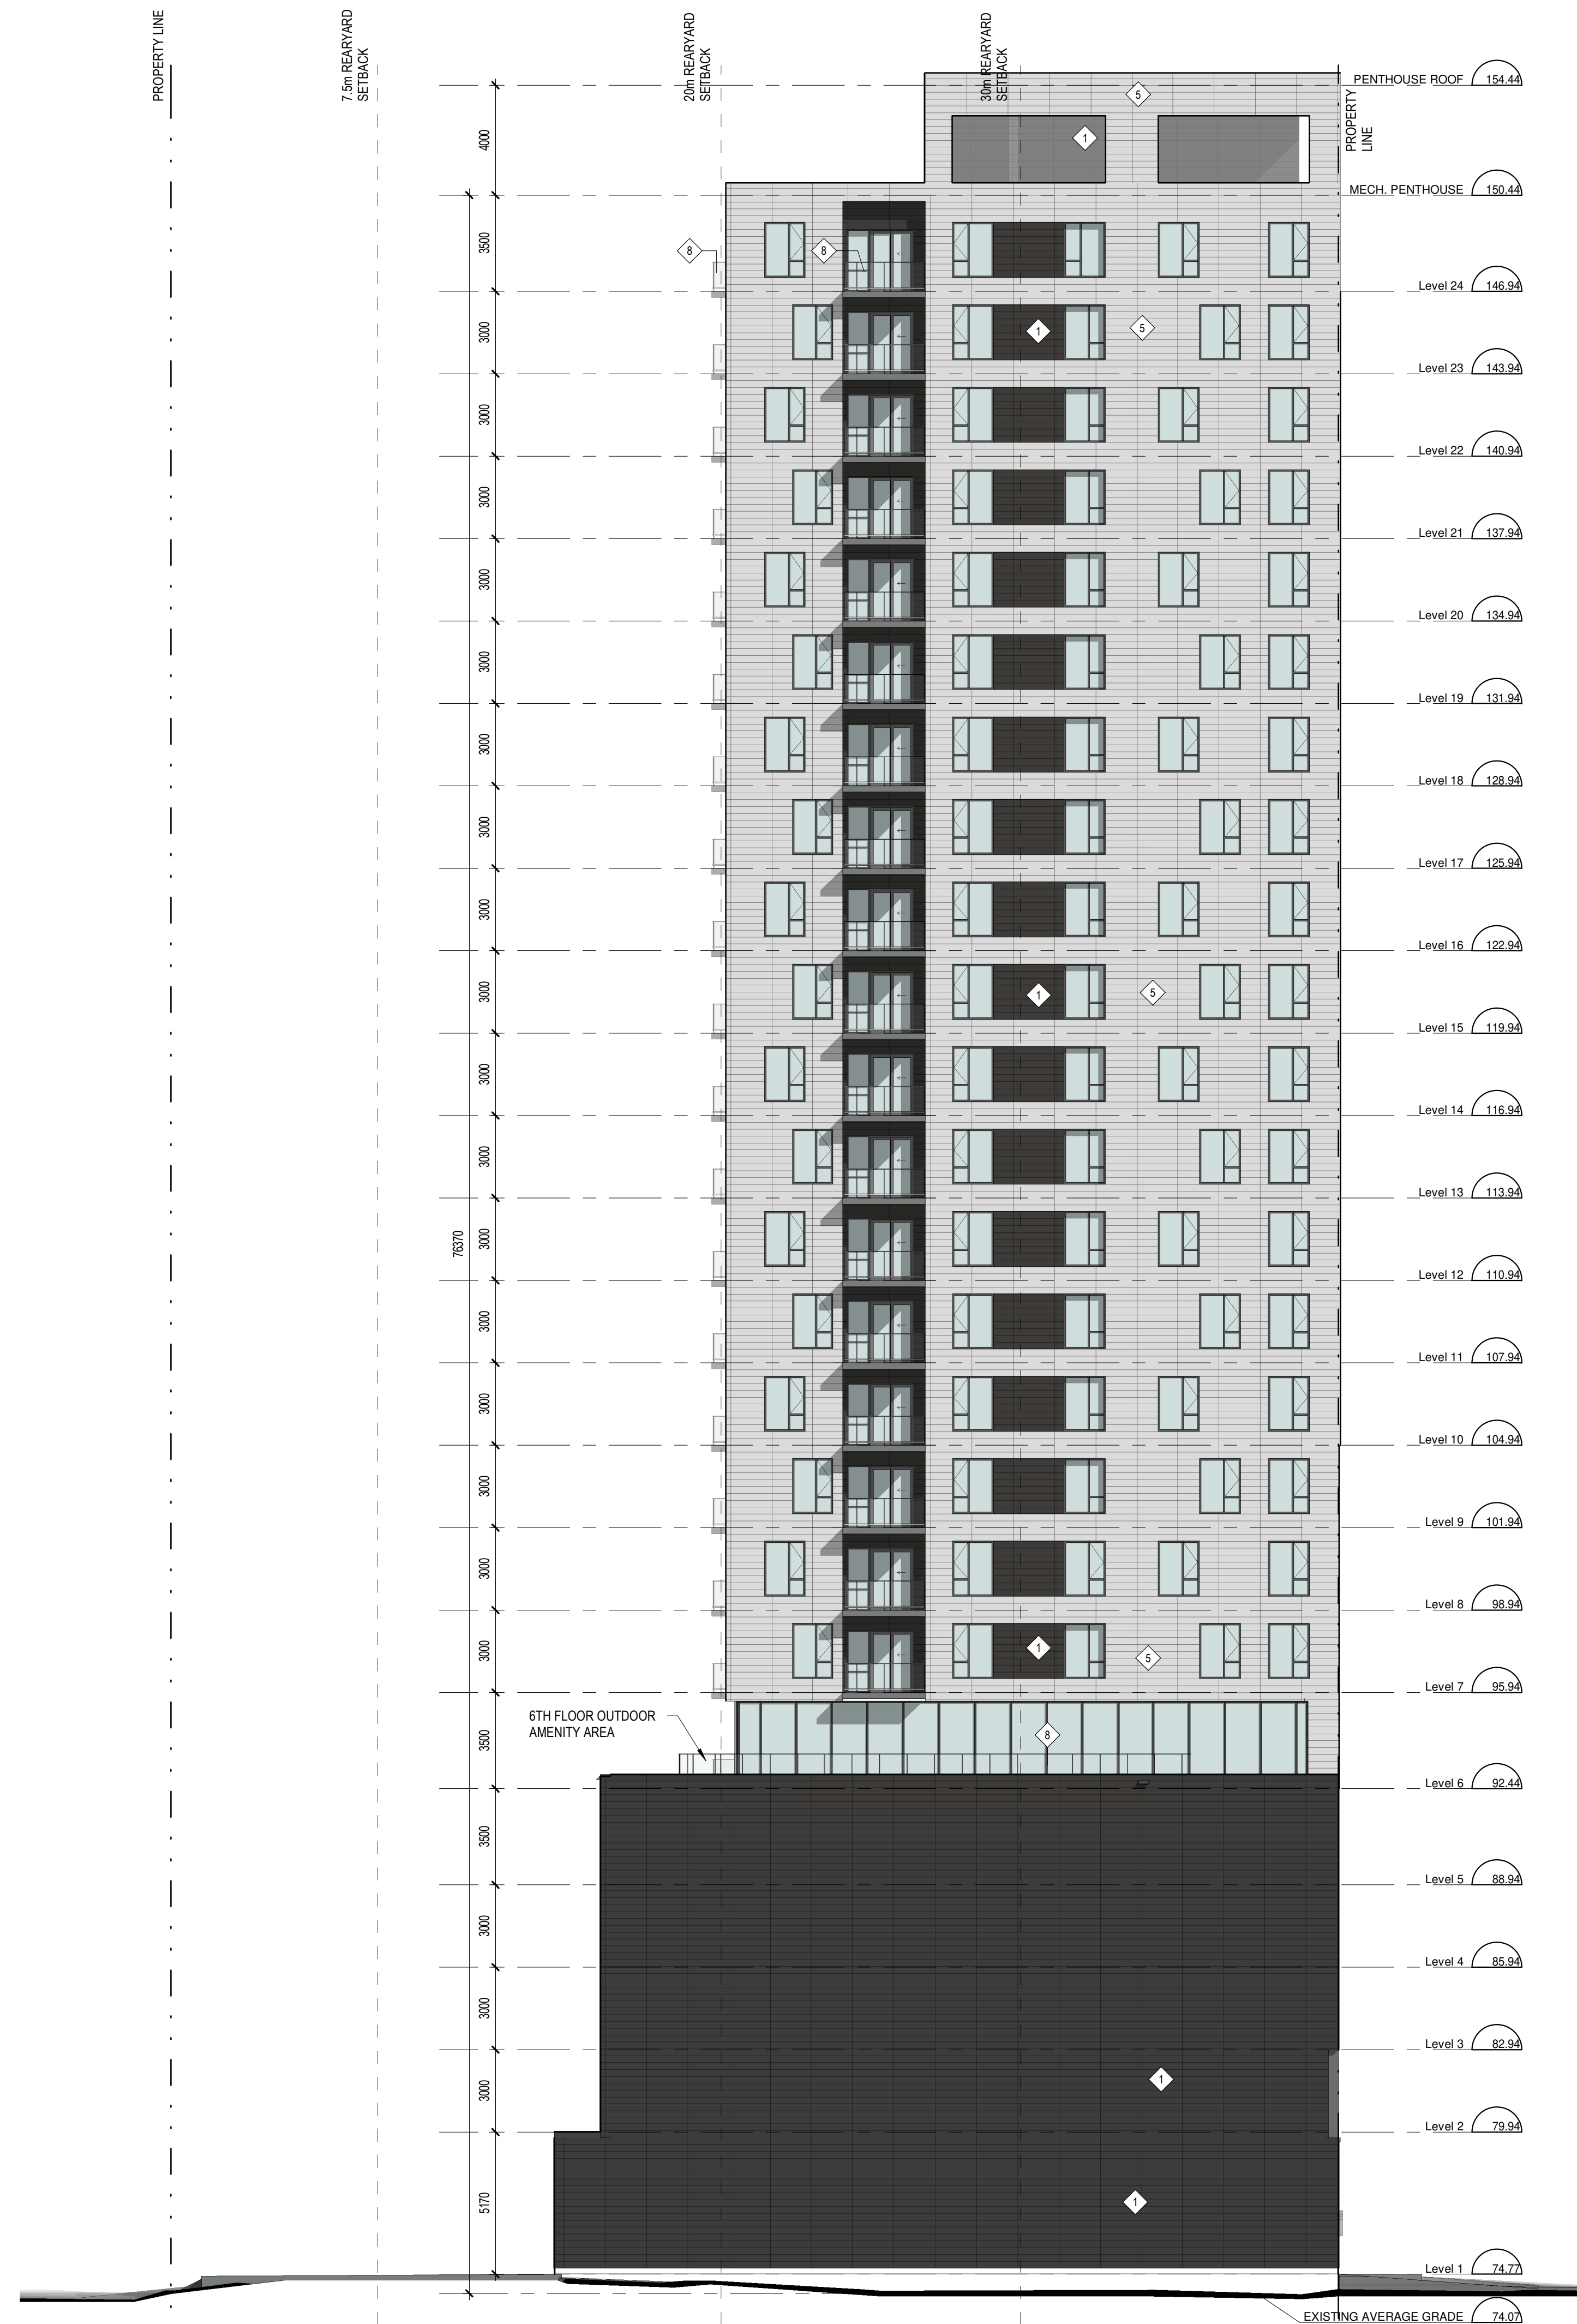

MATERIAL LEGEND

- 1 FIBER CEMENT PANELS
HORIZONTAL
COLOUR: DARK GREY
- 2 FIBER CEMENT PANELS
HORIZONTAL
COLOUR: BLACK
- 3 FIBER CEMENT PANELS
HORIZONTAL
COLOUR: LIGHT GREY
- 4 FIBER CEMENT PANELS
HORIZONTAL
COLOUR: ORANGE
- 5 HORIZONTAL PANELS
COLOUR: WHITE
- 6 MASONRY UNITS
COLOUR: DARK GREY
- 7 CONCRETE FINISH
COLOUR: LIGHT GREY
- 8 GLASS GUARDRAIL
- 9 CURTAIN WALL STOREFRONT FRAMING
- 10 OVERHEAD GARAGE DOOR
- 11 METAL HANDRAIL

No.	Date	Émis pour / Object
2	2020-04-17	SITE PLAN CONTROL
3	2020-11-26	SITE PLAN CONTROL RESPONSE
5	2021-09-29	COORDINATION
6	2021-12-22	SITE PLAN CONTROL RESPONSE

Ingenieur / Engineer
(Mécanique & Électrique / Mechanical & Electrical)

Ingenieur / Engineer
(Structure / Structure)

Architecte / Architect
(Paysagiste / Landscape)

Gino J. Aiello landscape architect www.GJAJLA.com
GINO@GJAJLA.com (613) 652 1343
110 Didsbury Road Unit #9 | Ottawa Ontario | K2T0C2

Ingenieur / Engineer
(Civil / Civil)

McINTOSH PERRY

Client / Client

Architecte / Architect Colectif d'architectes

figuri

fig. 1
3550, Saint-Antoine O.
Montréal QC H4C 1A9
T. 514 861-5122

fig. 2
190 Somerset St W #206
Ottawa ON K2P 0A4
T. 613 696-4122
www.figuri.ca

Droit d'auteur / Copyright

Ce dessin est sujet au droit d'auteur. Il ne peut être reproduit pour quelque intention ou usage que ce soit, à moins qu'il ne soit autorisé par écrit avec l'approbation de la signature et de l'estampe originale.

This drawing is subject to copyright. It is not to be reproduced for any purpose or by any means, and may only be used if it bears an original stamp and signature.

Scieur / Seal

Note:
L'entrepreneur doit vérifier toutes les dimensions et informations sur le site et assurer immédiatement l'architecte de toutes erreurs ou omissions.
Contractor shall verify all information and dimensions on site and immediately report any errors or omissions to the architect.

Projet / Project

24-STOUREY MIXED-USE TOWER

1330 Carling Avenue
Ottawa, ON

Titre / Title

EAST ELEVATION

Dessiné par / Drawn by No. projet / Project number
LK, SB 1956

Vérifié par / Verified by No. dessin / Drawing number Révision / Revision
MD 6


Echelle / Scale
As indicated

Date de création du dessin / Drawing creation date
03/04/20

A203

#16162

D07-12-20-003

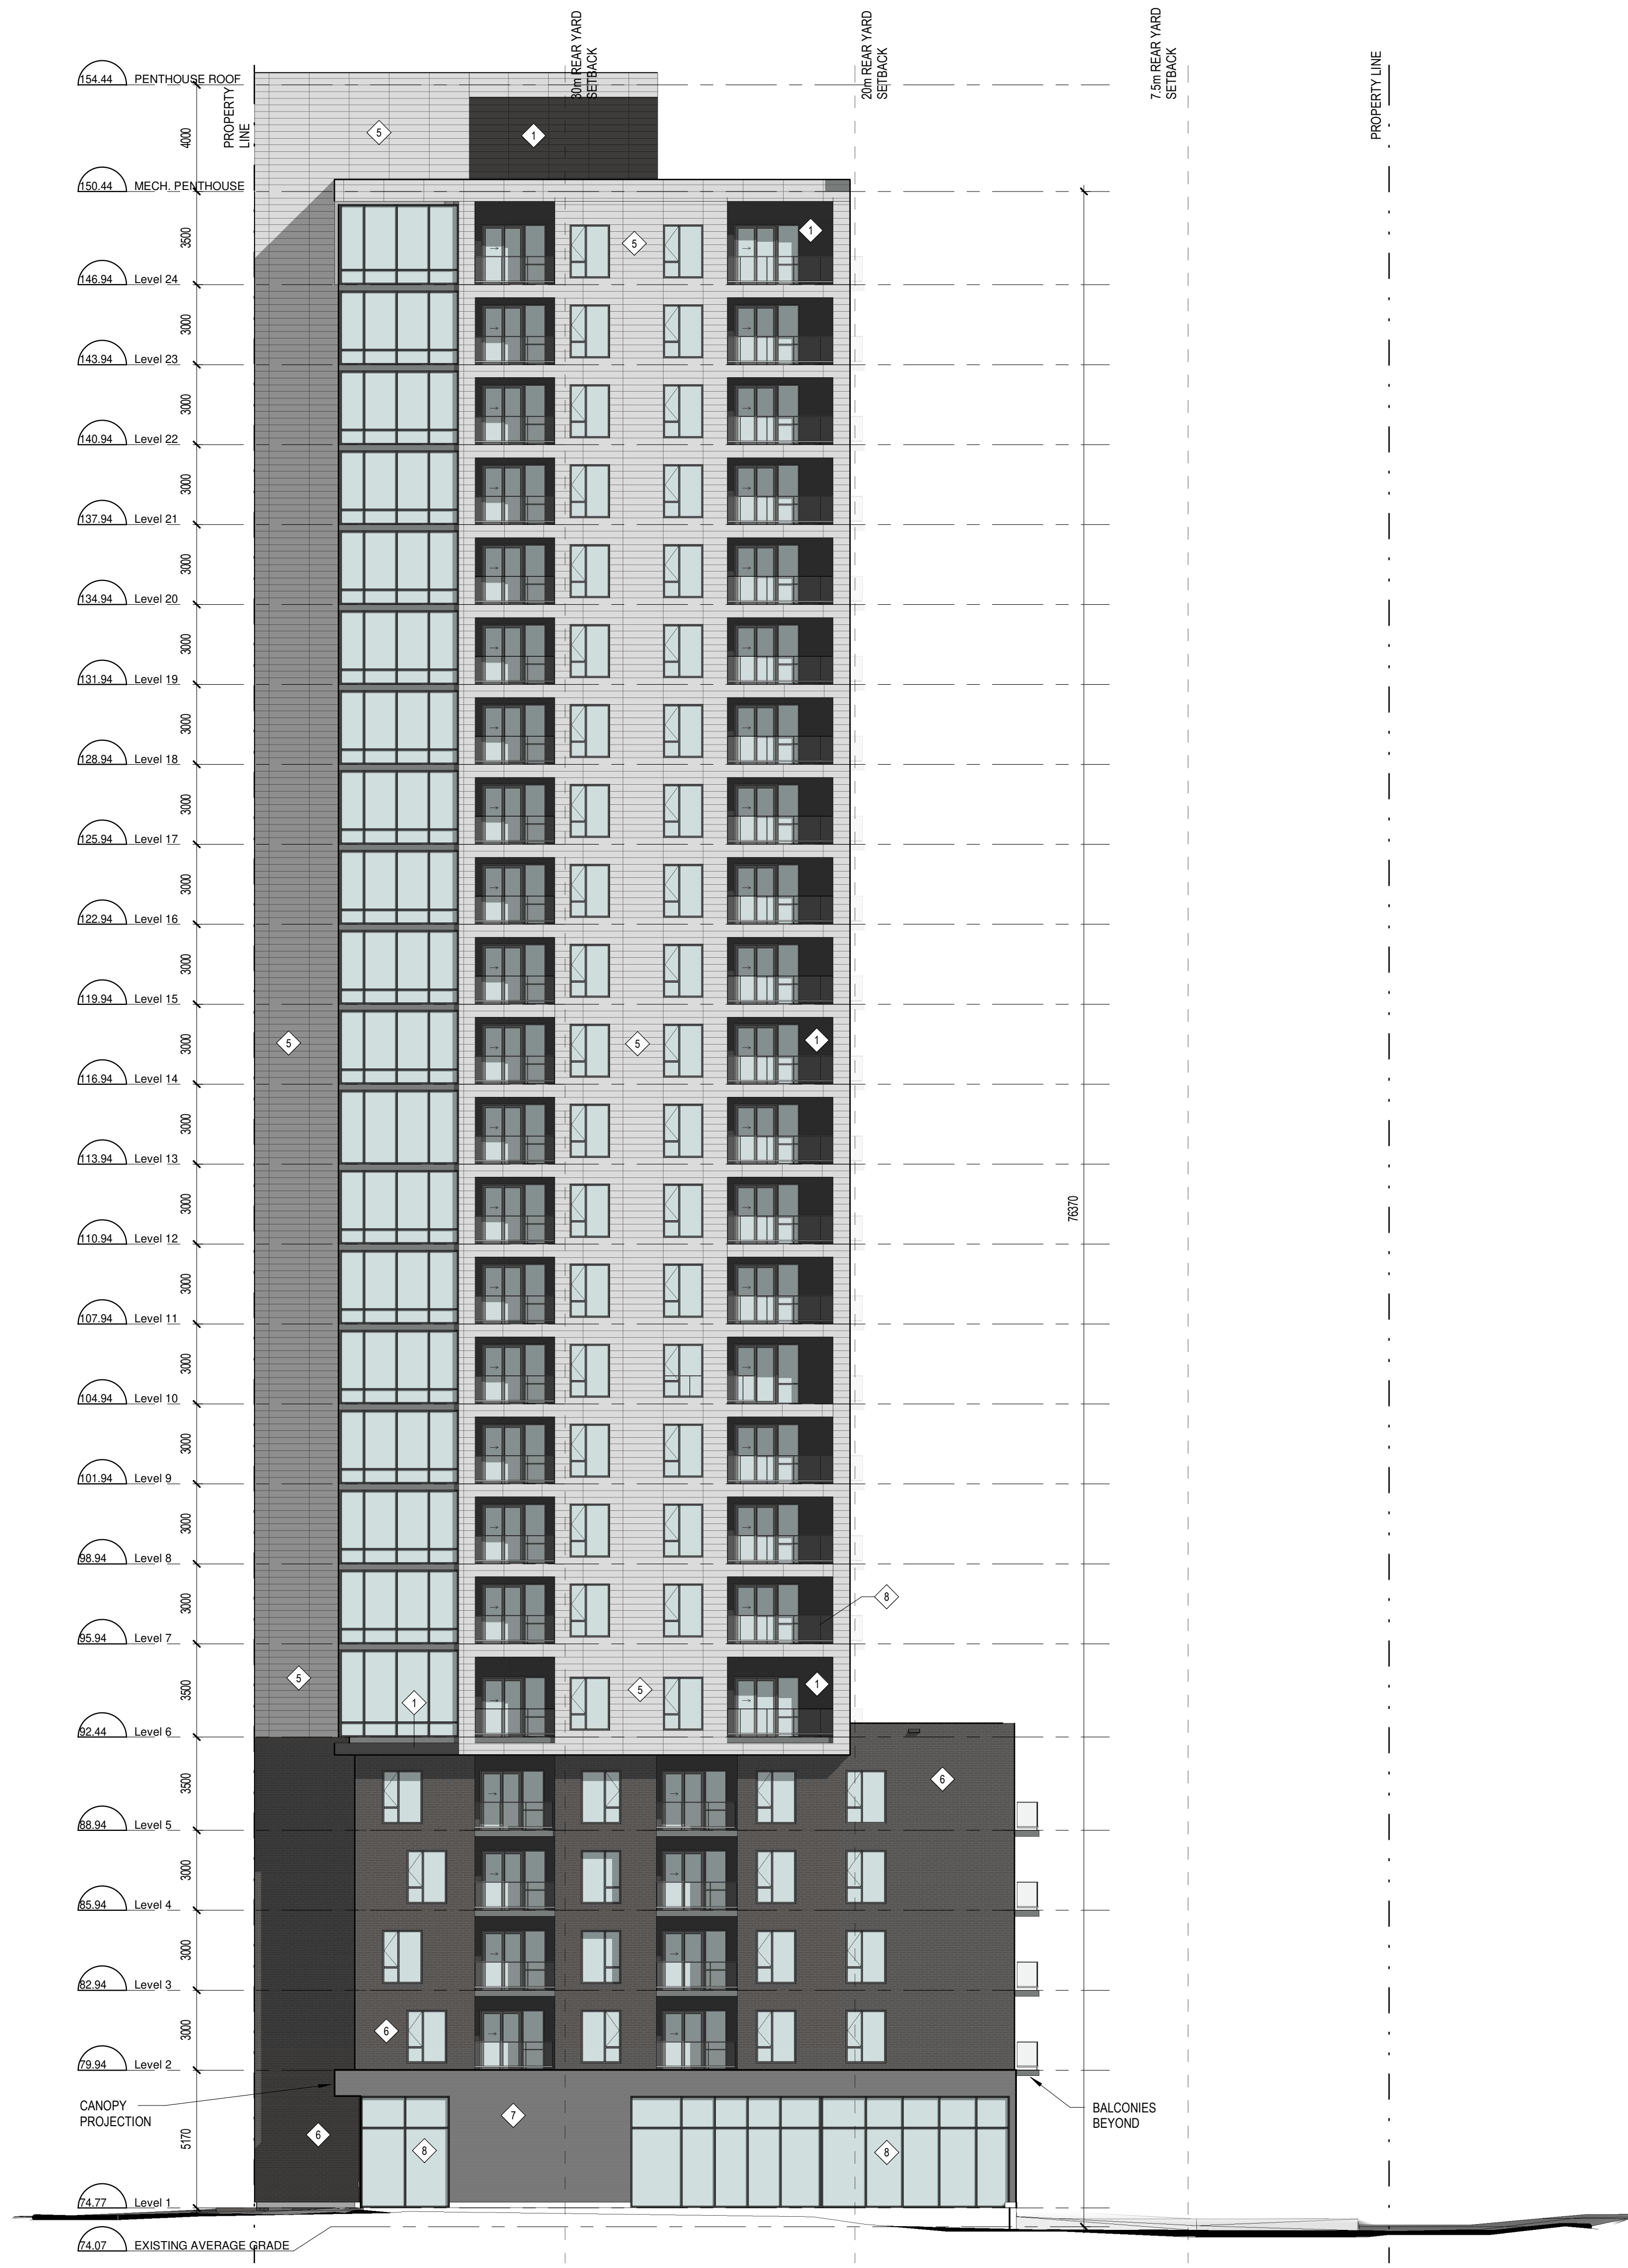

MATERIAL LEGEND

- 1 FIBER CEMENT PANELS
HORIZONTAL
COLOUR: DARK GREY
- 2 FIBER CEMENT PANELS
HORIZONTAL
COLOUR: BLACK
- 3 FIBER CEMENT PANELS
HORIZONTAL
COLOUR: LIGHT GREY
- 4 FIBER CEMENT PANELS
HORIZONTAL
COLOUR: ORANGE
- 5 HORIZONTAL PANELS
COLOUR: WHITE
- 6 MASONRY UNITS
COLOUR: DARK GREY
- 7 CONCRETE FINISH
COLOUR: LIGHT GREY
- 8 GLASS GUARDRAIL
- 9 CURTAIN WALL STOREFRONT FRAMING
- 10 OVERHEAD GARAGE DOOR
- 11 METAL HANDRAIL

No.	Date	Émis pour / Object
2	2020-04-17	SITE PLAN CONTROL
3	2020-11-26	SITE PLAN CONTROL RESPONSE
5	2021-09-28	COORDINATION
6	2021-12-22	SITE PLAN CONTROL RESPONSE

Ingenieur / Engineer
(Mechanical & Electrical / Mechanical & Electrical)

Ingenieur / Engineer
(Structure / Structure)

Architecte / Architect
(Paysagiste / Landscape)

Gino J. Aiello landscape architect www.GJALA.com
GINO@GJALA.com (613) 852 1343
110 Didsbury Road Unit #9 | Ottawa Ontario | K2T0C2

Ingenieur / Engineer
(Civil / Civil)

McINTOSH PERRY

Client / Client

Architecte / Architect

figuri

190 Somerset St W #206
Ottawa ON K2P 0A4
T: 613 696-4122
www.figuri.ca

Droit d'auteur / Copyright

Ce dessin est sujet au droit d'auteur. Il ne peut être reproduit pour quelque intention ou usage que ce soit, à moins qu'il ne soit autorisé par écrit avec l'approbation de la signature et de l'estampe originale.

This drawing is subject to copyright. It is not to be reproduced for any purpose or by any means, and may only be used if it bears an original stamp and signature.

Statut / Seal

ONTARIO ASSOCIATION OF ARCHITECTS

ROBERTO CRIMPOS
JURISSE
7401

Note:
L'entrepreneur doit vérifier toutes les dimensions et informations sur le site et assurer immédiatement l'architecte de toutes erreurs ou omissions.

Contractor shall verify all information and dimensions on site and immediately report any errors or omissions to the architect.

Projet / Project

24-STOUREY MIXED-USE TOWER

1330 Carling Avenue
Ottawa, ON

Titre / Title
WEST ELEVATION

Dessiné par / Drawn by
LK, SB

No. projet / Project number
1956

Vérifié par / Verified by
MD

No. dessin / Drawing number
Revision / Revision

Echelle / Scale
As indicated

Date de création du dessin / Drawing creation date
03/04/20

A204