
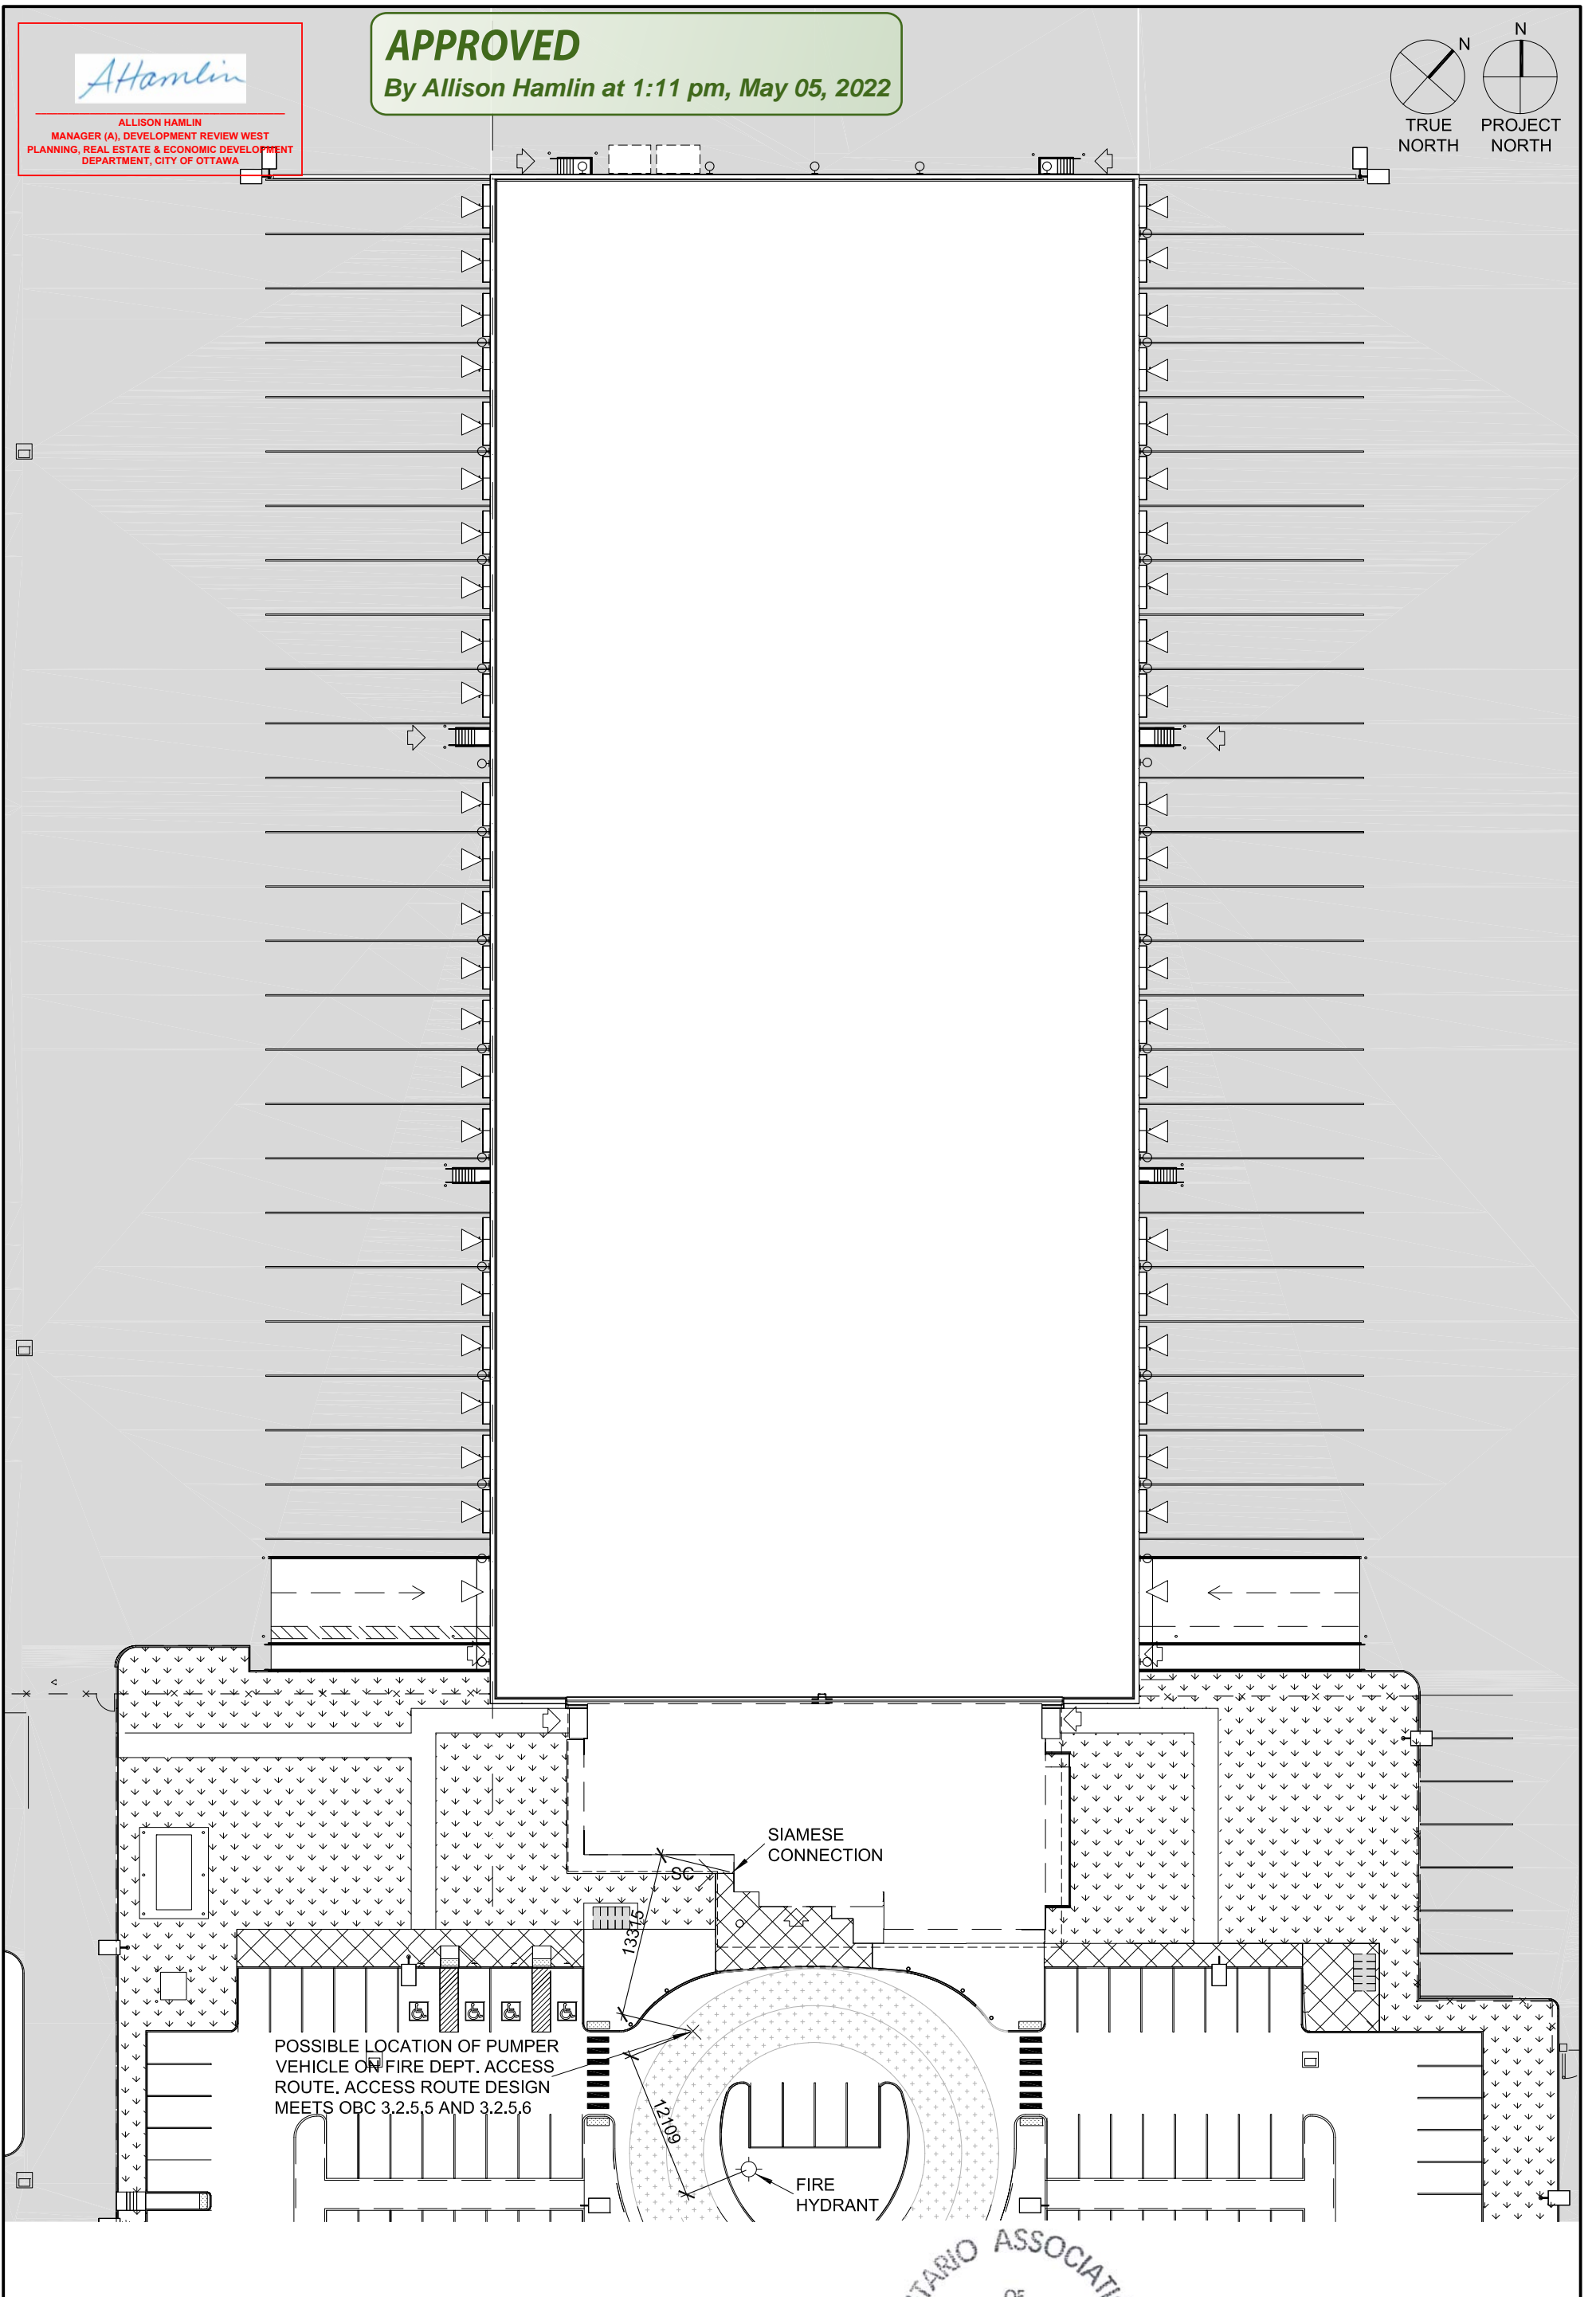


AtHamlin

ALLISON HAMLIN
MANAGER (A), DEVELOPMENT REVIEW WEST
PLANNING, REAL ESTATE & ECONOMIC DEVELOPMENT
DEPARTMENT, CITY OF OTTAWA

APPROVED

By Allison Hamlin at 1:11 pm, May 05, 2022

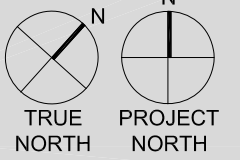

HYDRANT COVERAGE PLAN
DETAIL OF SITE PLAN 05/SP-01 - REFER TO SP-01 FOR LEGEND

MCROBIE
ARCHITECTS + INTERIOR DESIGNERS

MARITIME ONTARIO OFFICE AND CROSS DOCK
RESPONSE TO CITY OF OTTAWA COMMENTS ON
SITE PLAN APPLICATION

ONTARIO ASSOCIATION
OF
ARCHITECTS
Jill Sparling
JILL COLLEEN TROWER SPARLING
LICENCE
5833

scale	SCALE 1:500
date	AUGUST 20, 2021
drawn	JCTS
proj.	19-247

dwg no:	SP-02
rev.	00