

PLAN OF SURVEY
 INFORMATION SHOWN HAS BEEN TAKEN FROM
 ADSA Arpentage Dutrisc Surveying Inc.
 2884 Chamberland St. Unit 3
 Rockland, ON
 Tel.: 613.446.7101

**TOPOGRAPHIC PLAN OF
 PART OF LOT B
 CONCESSION 11**
 GEOGRAPHIC TOWNSHIP OF CUMBERLAND
 NOW IN THE
 CITY OF OTTAWA

ELEVATION NOTE
 1. ELEVATIONS ARE GEODETIC.
 2. IT IS THE RESPONSIBILITY OF THE USER OF THIS
 INFORMATION TO VERIFY THAT THE JOB BENCHMARK
 HAS NOT BEEN ALTERED OR DISTURBED AND THAT
 ITS RELATIVE ELEVATION AND DESCRIPTION AGREES
 WITH THE INFORMATION SHOWN THE ABOVE
 REFERENCED SURVEY.


CLIENT: BRIDOR DEVELOPMENTS BUILDING COMMUNITIES

LEGEND:

- PROPOSED NEW BUILDING
- NEW CONCRETE WALKWAY
- PROPERTY LINE
- ADJACENT LOT PROPERTY LINES
- EXISTING OVERHEAD HYDRO LINE
- NEW WOOD FENCE
- NEW METAL FENCE
- EXISTING HYDRO POLE TO REMAIN
- ENTRANCE ARROWS
- NEW BIKE RACKS
- EXISTING CONCRETE CURB

No.	REVISIONS	BY	DATE
18	FOR SPC SUBMISSION	JP	MAR. 20 2024
17	FOR CLIENT REVIEW	JP	MAR. 6 2024
16	FOR SPC SUBMISSION	JP	DEC. 14 2023
15	FOR CLIENT REVIEW	JP	DEC. 06 2023
14	SPC RESUBMISSION	JP	JULY 17 2023
13	SPC RESUBMISSION	JC	JUN 28 2023
12	FOR REVIEW (L/J/RAMP)	JP	JUNE 08 2023
11	FOR REVIEW	JP	FEB. 13 2023
10	FOR REVIEW	JP	DEC. 01 2022
09	FOR COORDINATION	JP	OCT. 28 2022
08	FOR REVIEW	JP	OCT. 19 2022
07	FOR COORDINATION	PE	APR. 20 2022
06	FOR COORDINATION	PE	APR. 14 2022
05	FOR REVIEW	PE	APR. 19 2021
04	FOR REVIEW	PE	APR. 13 2021
03	FOR REVIEW	PE	JAN. 13 2021
02	FOR REVIEW	PE	NOV. 26 2020
01	FOR REVIEW	PE	NOV. 20 2020

1 SITE PLAN
 SP-01 SCALE = 1:150

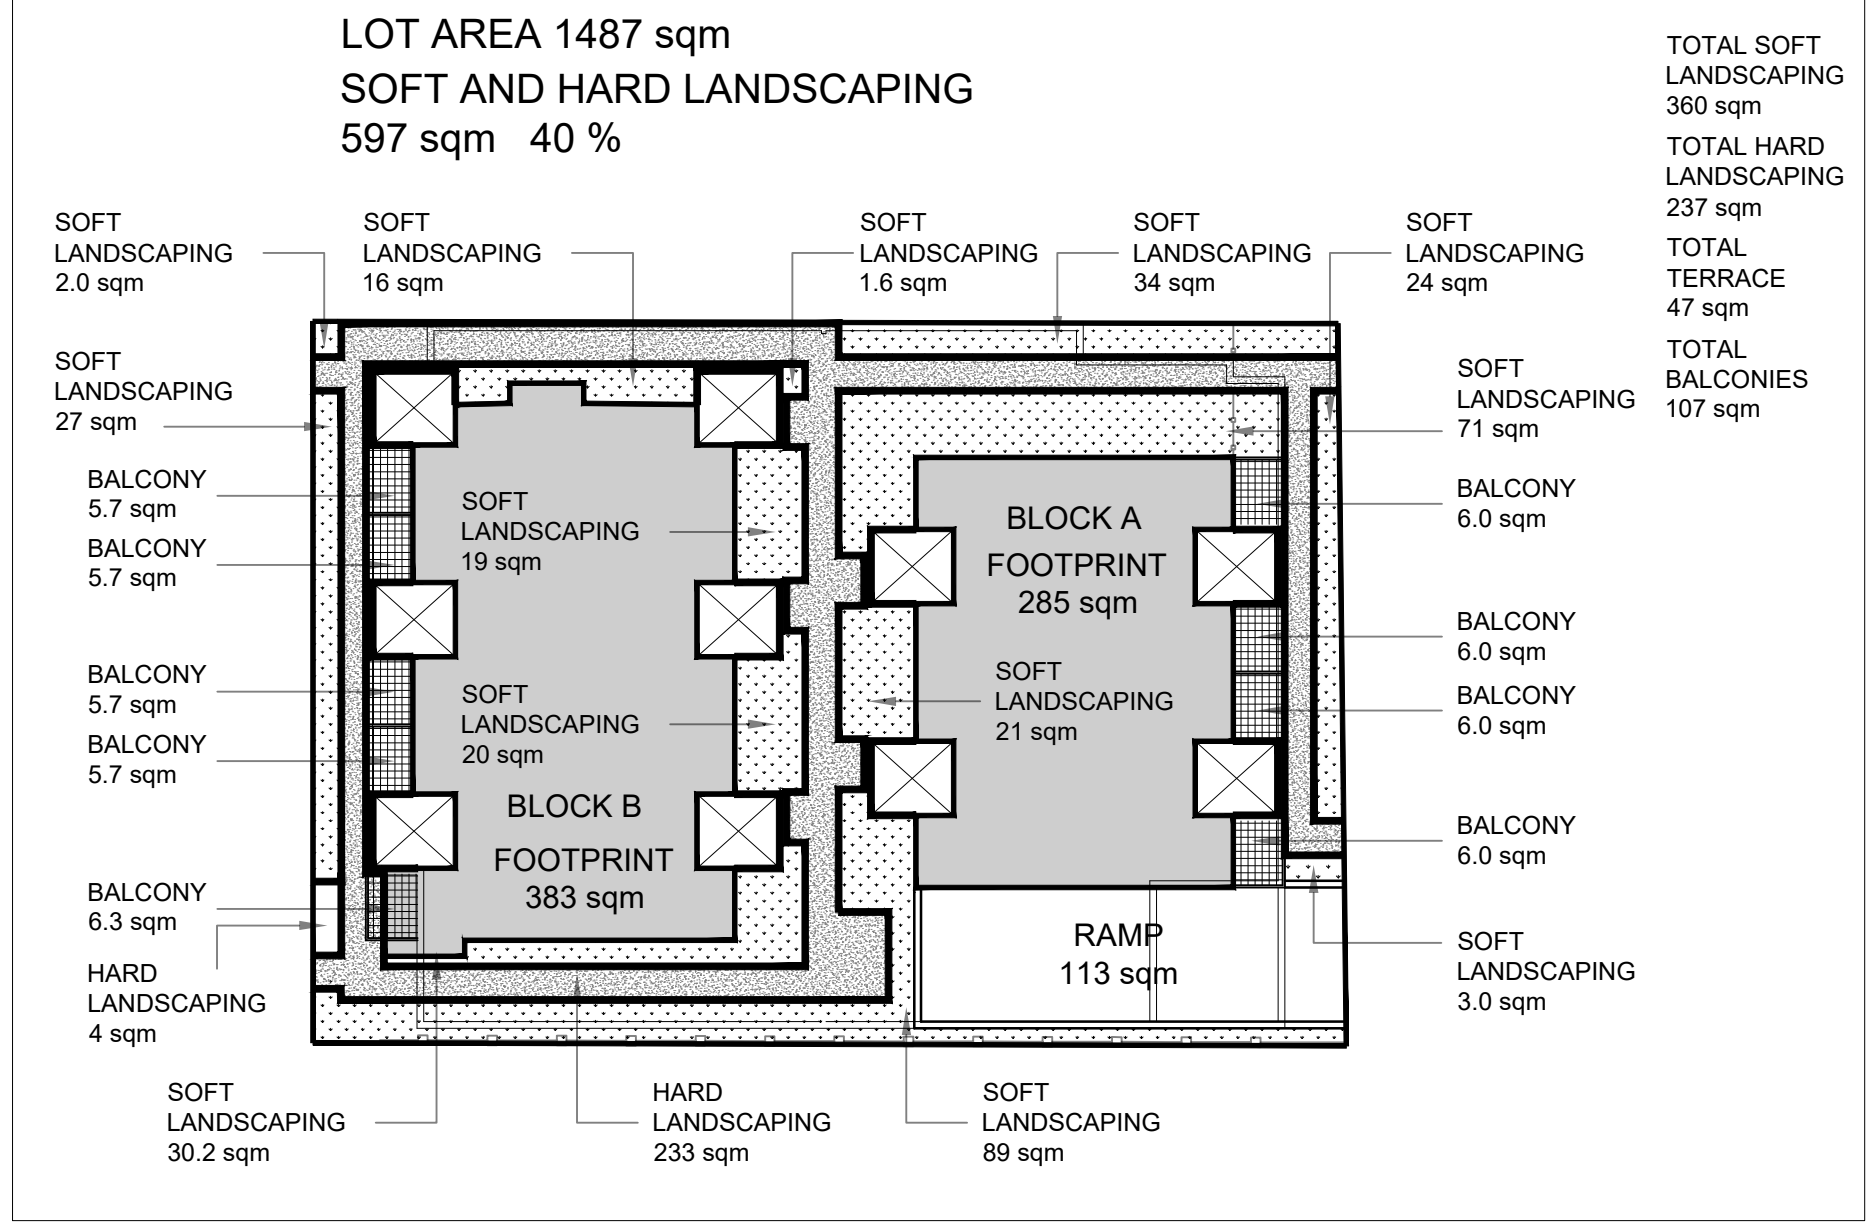

SITE ZONE STATISTICS		1592 TENTH LINE ROAD	
ITEM	REQUIRED	PROVIDED	
Zone	Proposed R42(2930) Zoning By-Law 2008-250, as amended		
Permitted Uses	S. 161, (1) Apartment dwelling, low rise Planned unit development	Apartment dwelling, low rise (Attached triplexes for BCS review)	
Lot Area	Table 162 450 sqm	1487 sqm	
Lot Width	Table 162 18.0m	32.3m	
Maximum Building Height	Table 162 15.0m	10.5m	
Front Yard (through lot - no rear yard)	Exception [2930] 2.35m min.	2.49m (Tenth Line) 2.37m (Phoenix Crescent)	
Side Yard	Table 162 1.5 for the first 21 m back from the front lot line if the height is 11 m or less. If in excess of 11 m in building wall height the interior side yard setback is 3 m. Beyond 21 m interior side yard is 6 m	2.74m for the first 21 m back from the front lot line No Building proposed beyond 21 m from the lot line	
Parking Spaces (Resident)	Table 101, R11 1.1 Per Unit	27 Spaces	
10% reduction as per Section 101 (6) (c)	Exception [2930] Total required: 27 spaces	27 Spaces	
Parking Spaces (Visitor)	S. 102, (III) 0.2 Per Unit	5 Spaces	
Bicycle Parking Spaces	S. 111A, (b)(i) 0.5 Per Unit	15 Spaces	
Amenity Area	S. 137, (12) 6.0 sqm Per Unit	154 sqm (private) + 199.6 sqm (communal) = 356.6 sqm	
Building Footprint	Block A n/a	285.0 sqm	
	Block B n/a	383.32 sqm	
Total Floor Area	Block A n/a	1,463.27 sqm	
	Block B n/a	1,729.37 sqm	
Number of Dwelling units	Block A n/a	15 units	
	Block B n/a	12 units	
Lot Coverage	n/a	667.99 sqm (44.9%)	
Min. Distance Between Buildings	Table. 131, (4)(a) 1.2 m when the building is less than or equal to 14.5 m in height	7.8m (3.48 m between stairs)	



2 LOCATION PLAN
 SP-01 SCALE = 1:800

TATHAM ENGINEERING
 5335 Conotek Road, Unit 103,
 Ottawa, Ontario K1J 9L4
 613-747-3636
 info@tathameng.com

D2 concepts
 1000 BROADWAY, SUITE 202
 OTTAWA, ONTARIO, K1V 6A8

DESIGNED BY: P.E. DRAWN BY: P.E. APPROVED BY: B.K.

PROJECT: 1592 TENTH LINE ROAD OTTAWA

DRAWING TITLE: SITE PLAN

PROJECT NO. 0359 DATE: APRIL 20, 2022

SP-01